




FED. ROAD DIST. NO.	STATE	PROJ. NO.	FISCAL YEAR	SHEET NO.	TOTAL SHEETS
HAWAII	HAW.	30A-01-96M	1996	19	22

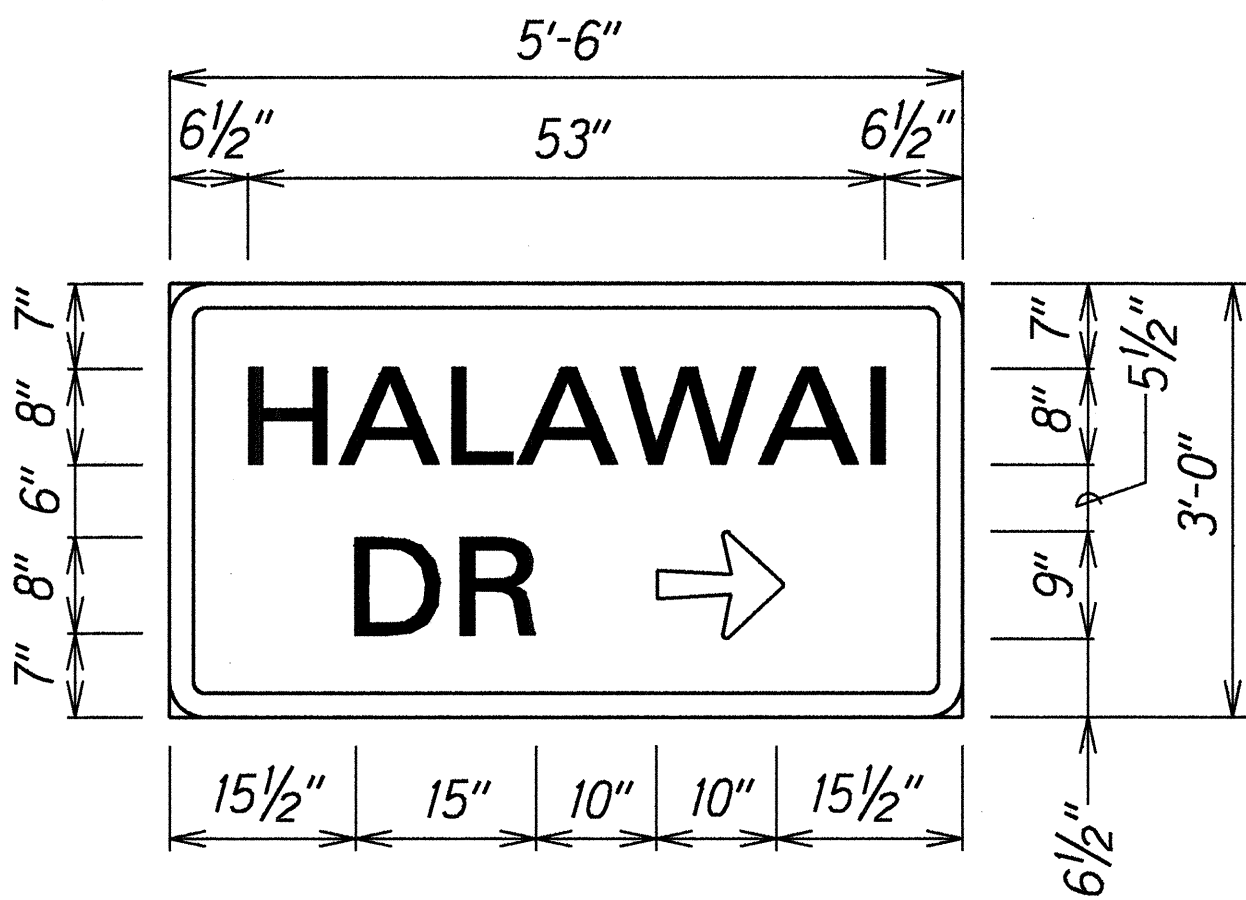


D3-2 (2 POSTS)  
Scale:  $\frac{3}{4}$ " = 1'-0"

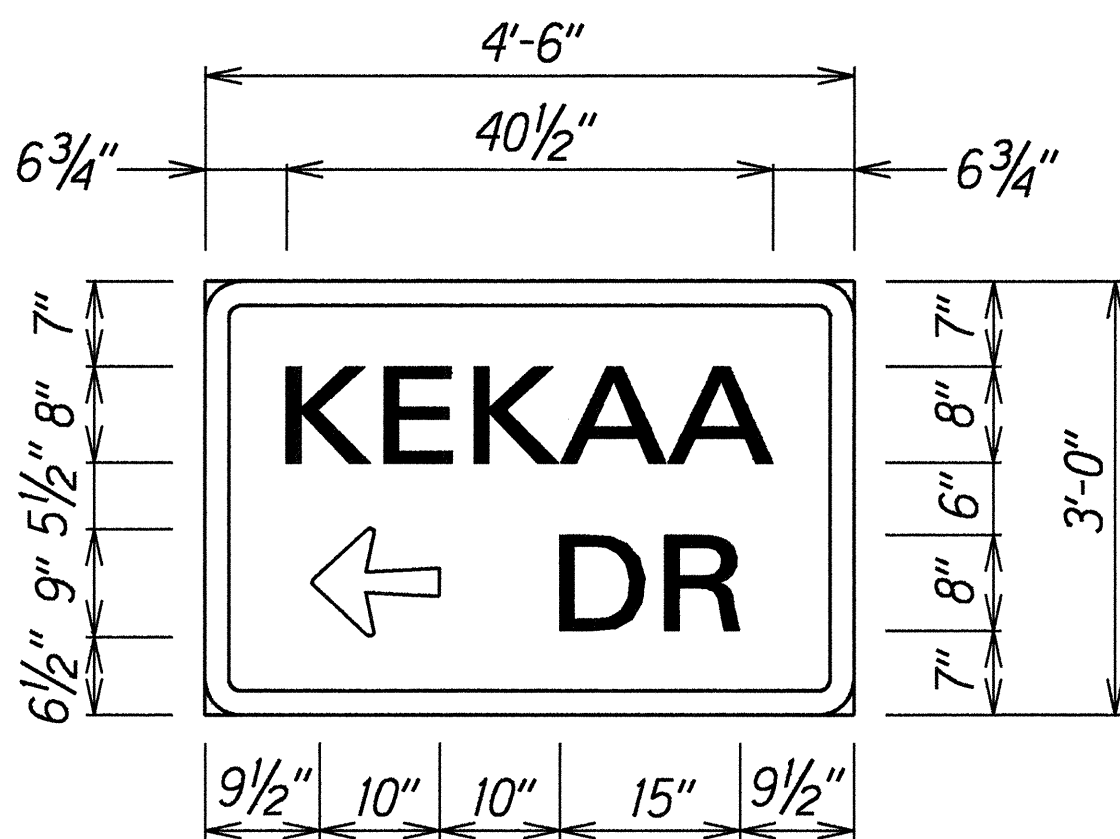


D3-1 (2 POSTS)  
Scale:  $\frac{3}{4}$ " = 1'-0"

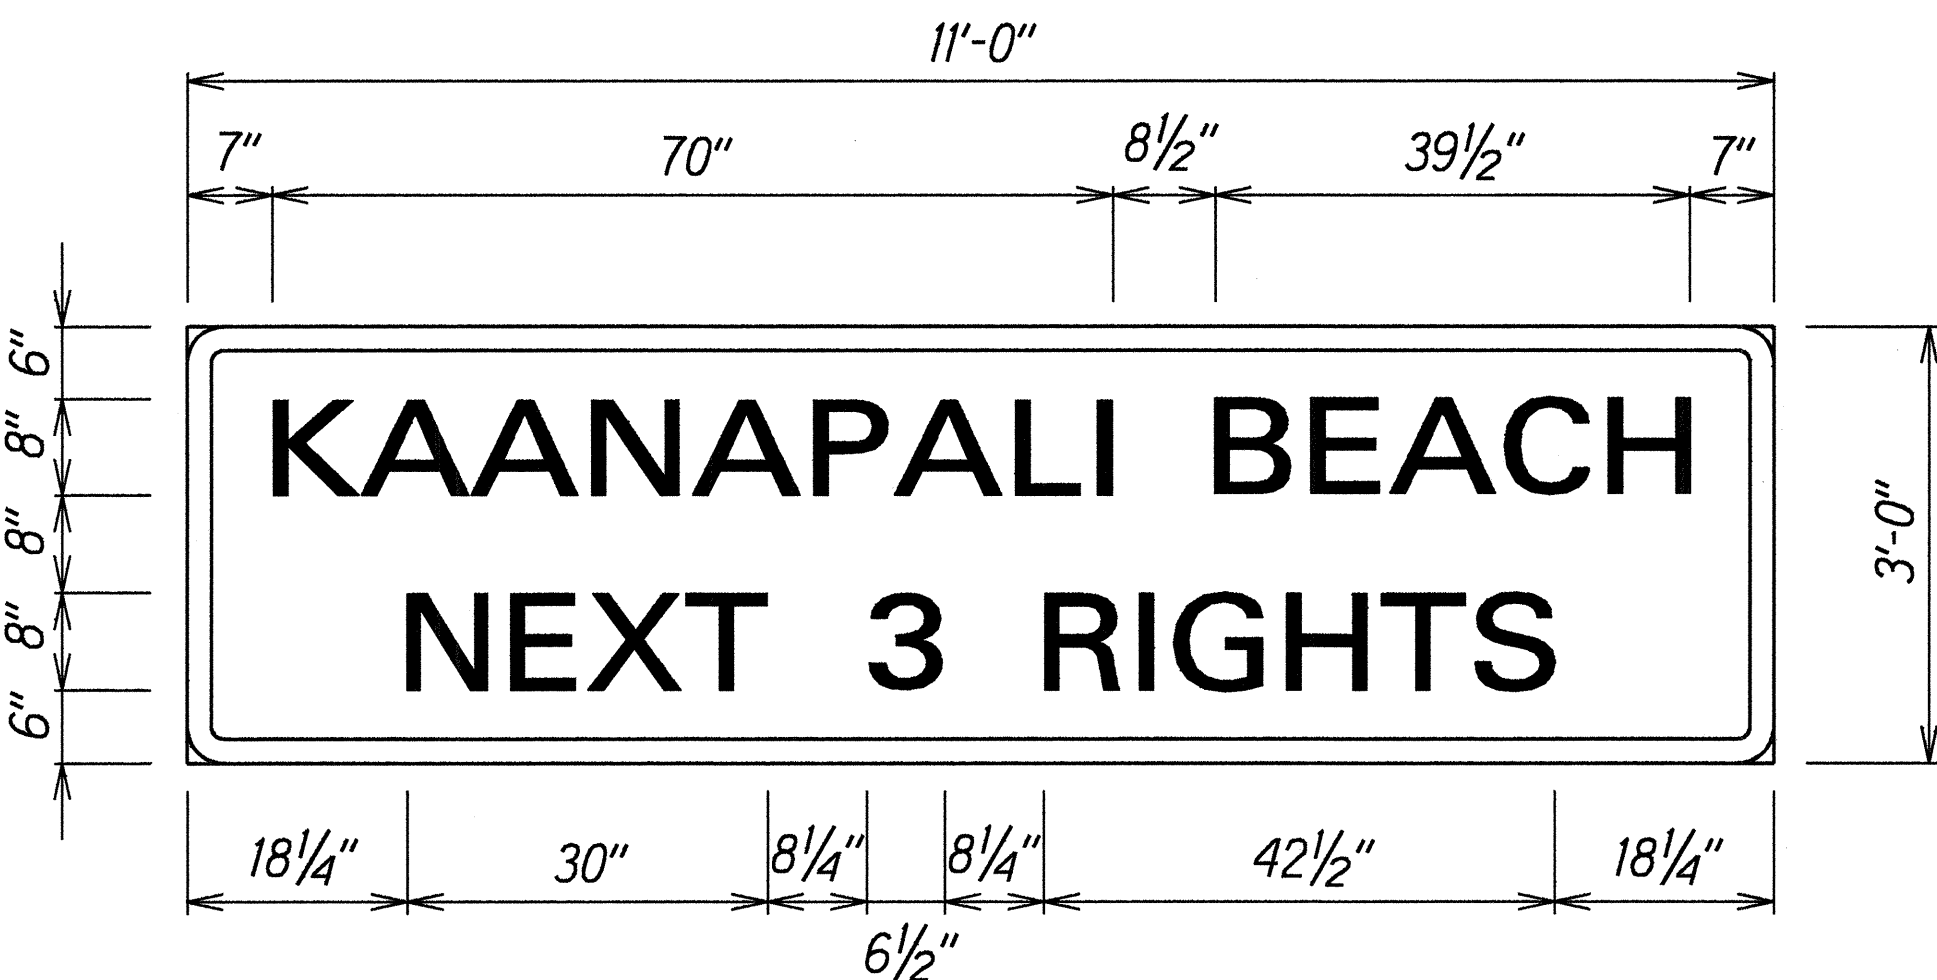

D1-1 (3 POSTS)  
Scale:  $\frac{3}{4}$ " = 1'-0"

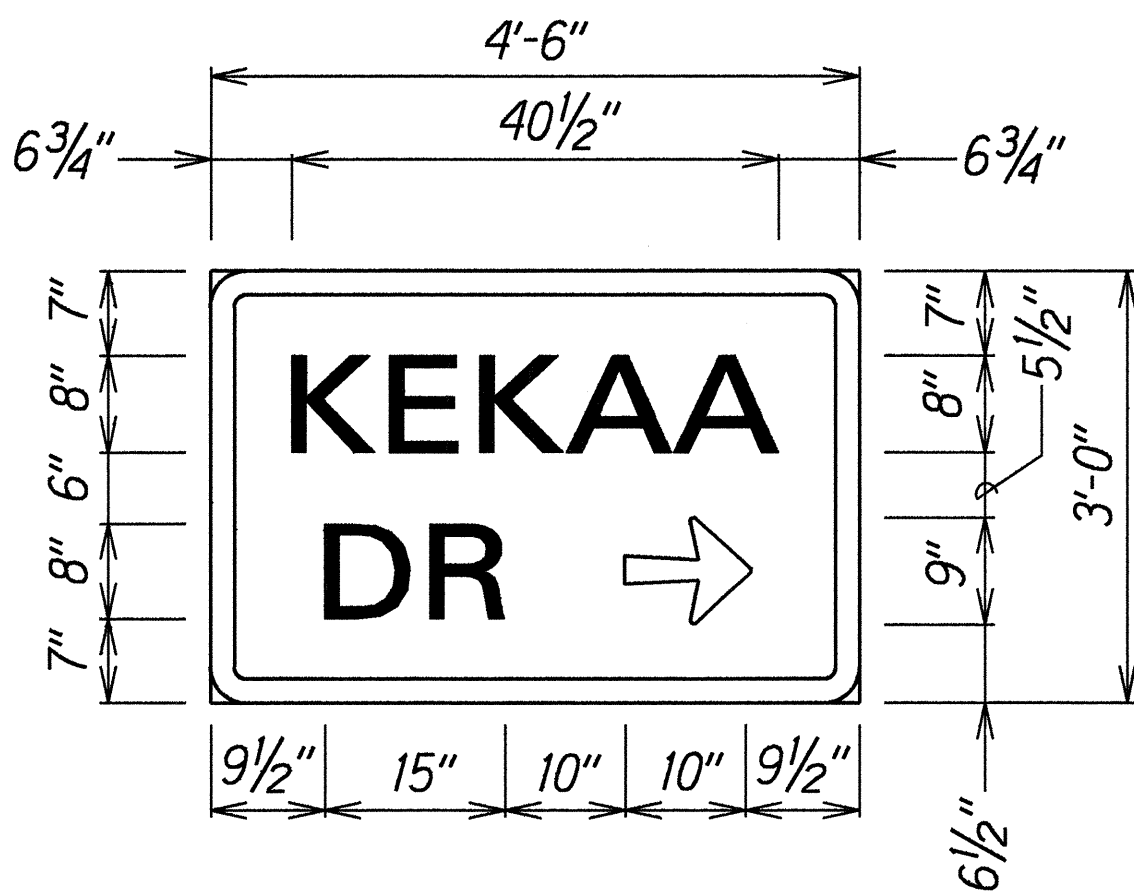

D3-3 (2 POSTS)  
Scale:  $\frac{3}{4}$ " = 1'-0"

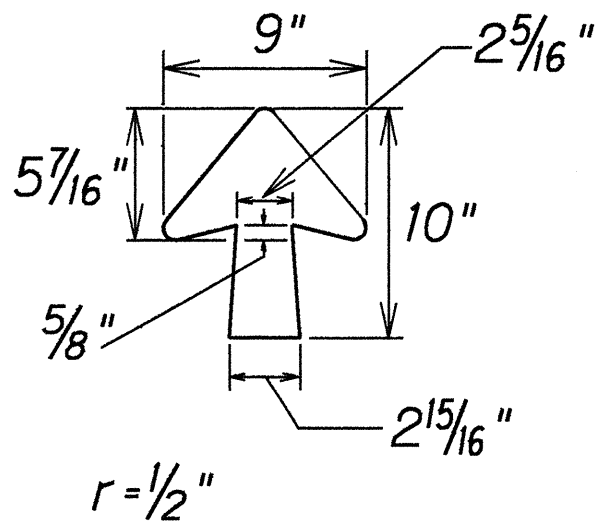

TYPICAL ARROW DETAIL  
Not to Scale

### GENERAL NOTES

- The contractor shall verify the locations and dimensions of existing Signs Panels, supports, and framing.
- Letter Size:
  - When letters are all uppercase, use series "E".
  - When initial uppercase letter is used in conjunction with lowercase letters, use series "E" (M) for uppercase letter.
- Interstate Route Marker Symbols shall conform to details shown on the plans and as specified in the MUTCD.
- All signs shall conform to Section 621 of the Special Provisions and the latest editions and amendments of the following FHWA publications:
  - "Manual on Uniform Traffic Control Devices for Streets and Highways" (MUTCD)
  - "Standard Highway Signs"
  - "Standard Alphabets for Highway Signs"
- Borders, messages, arrows, symbols and shield conform to details as shown on the plans and as specified in the MUTCD.
- Signs messages shall be as indicated on the plans.
- All panels shall be reflectorized in accordance with Section 712.20 of the Standard Specifications. Minimum width of panels shall be 2 feet. Abutting edges of panels shall be in only one direction if vertical abutting edges are used, no horizontal abutting edges shall be allowed and vice versa.
- Contractor shall submit all sign splicing details to the Engineer for approval. All backing for signs 4 feet by 6 feet or less shall be of one sheet.
- Signs shall be installed with  $2\frac{1}{2}$ " square tube posts.

ORIGINAL PLAN	SURVEY PLOTTED BY	DATE
NOTED	DRAWN BY	Dec. 1995
NOTED	DESIGNED BY	
NOTED	CHECKED BY	
NOTED	APPROVED BY	

STATE OF HAWAII DEPARTMENT OF TRANSPORTATION HIGHWAYS DIVISION
<b>SIGN PANEL LAYOUT &amp; NOTES</b>
HONOAPIILANI HIGHWAY RESURFACING Kaanapali to Honokowai Project No. 30A-01-96M
Scale: As Shown Date: March, 1996
SHEET No. 1 OF 1 SHEETS