	INDEX TO DRAWINGS
SHEET NO.	DESCRIPTION
. 1	TITLE SHEET
2	STANDARD PLANS SUMMARY
3	GENERAL NOTES AND LEGEND
4	TYPICAL SECTIONS AND DETAILS
5 – 7	GUARDRAIL DETAILS
8 – 12	ROADWAY PLANS
13	PAVEMENT MARKINGS LEGEND, DETAILS AND NOTES
14 – 18	SIGNING AND PAVEMENT MARKING PLAN
19	SIGN PANEL LAYOUT AND NOTES
20 – 21	MISCELLANEOUS SUMMARIES
22	SWING SIGN BRACKET DETAIL

STATE OF HAWAII

DEPARTMENT OF TRANSPORTATION


HIGHWAYS DIVISION HONOLULU, HAWAII

PLANS FOR

HONOAPIILANI HIGHWAY RESURFACING

KAANAPALI TO HONOKOWAI PROJECT NO. 30A-01-96M

DISTRICT OF LAHAINA ISLAND OF MAUI

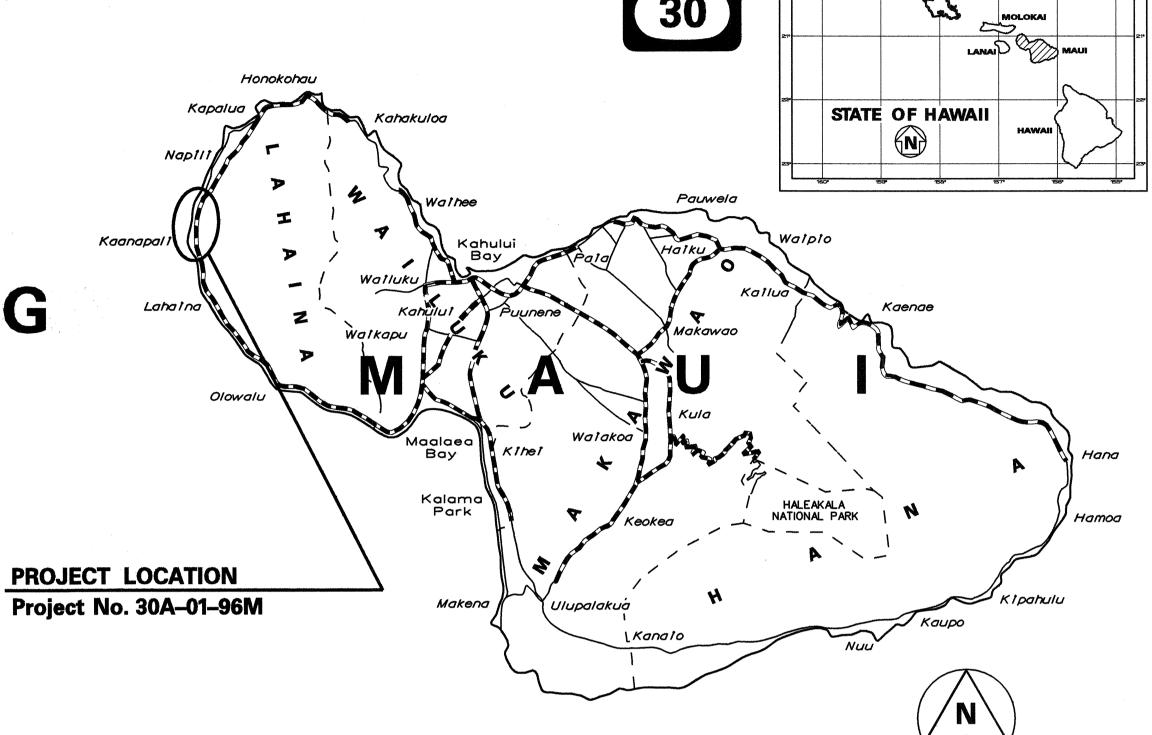


FED. ROAD DIST. NO.

30A-01-96M

FEDERAL AID PROJECTS PREVIOUSLY CONSTRUCTED OR UNDER CONSTRUCTION

MILE POST 23.92 TO MILE POST 25.79

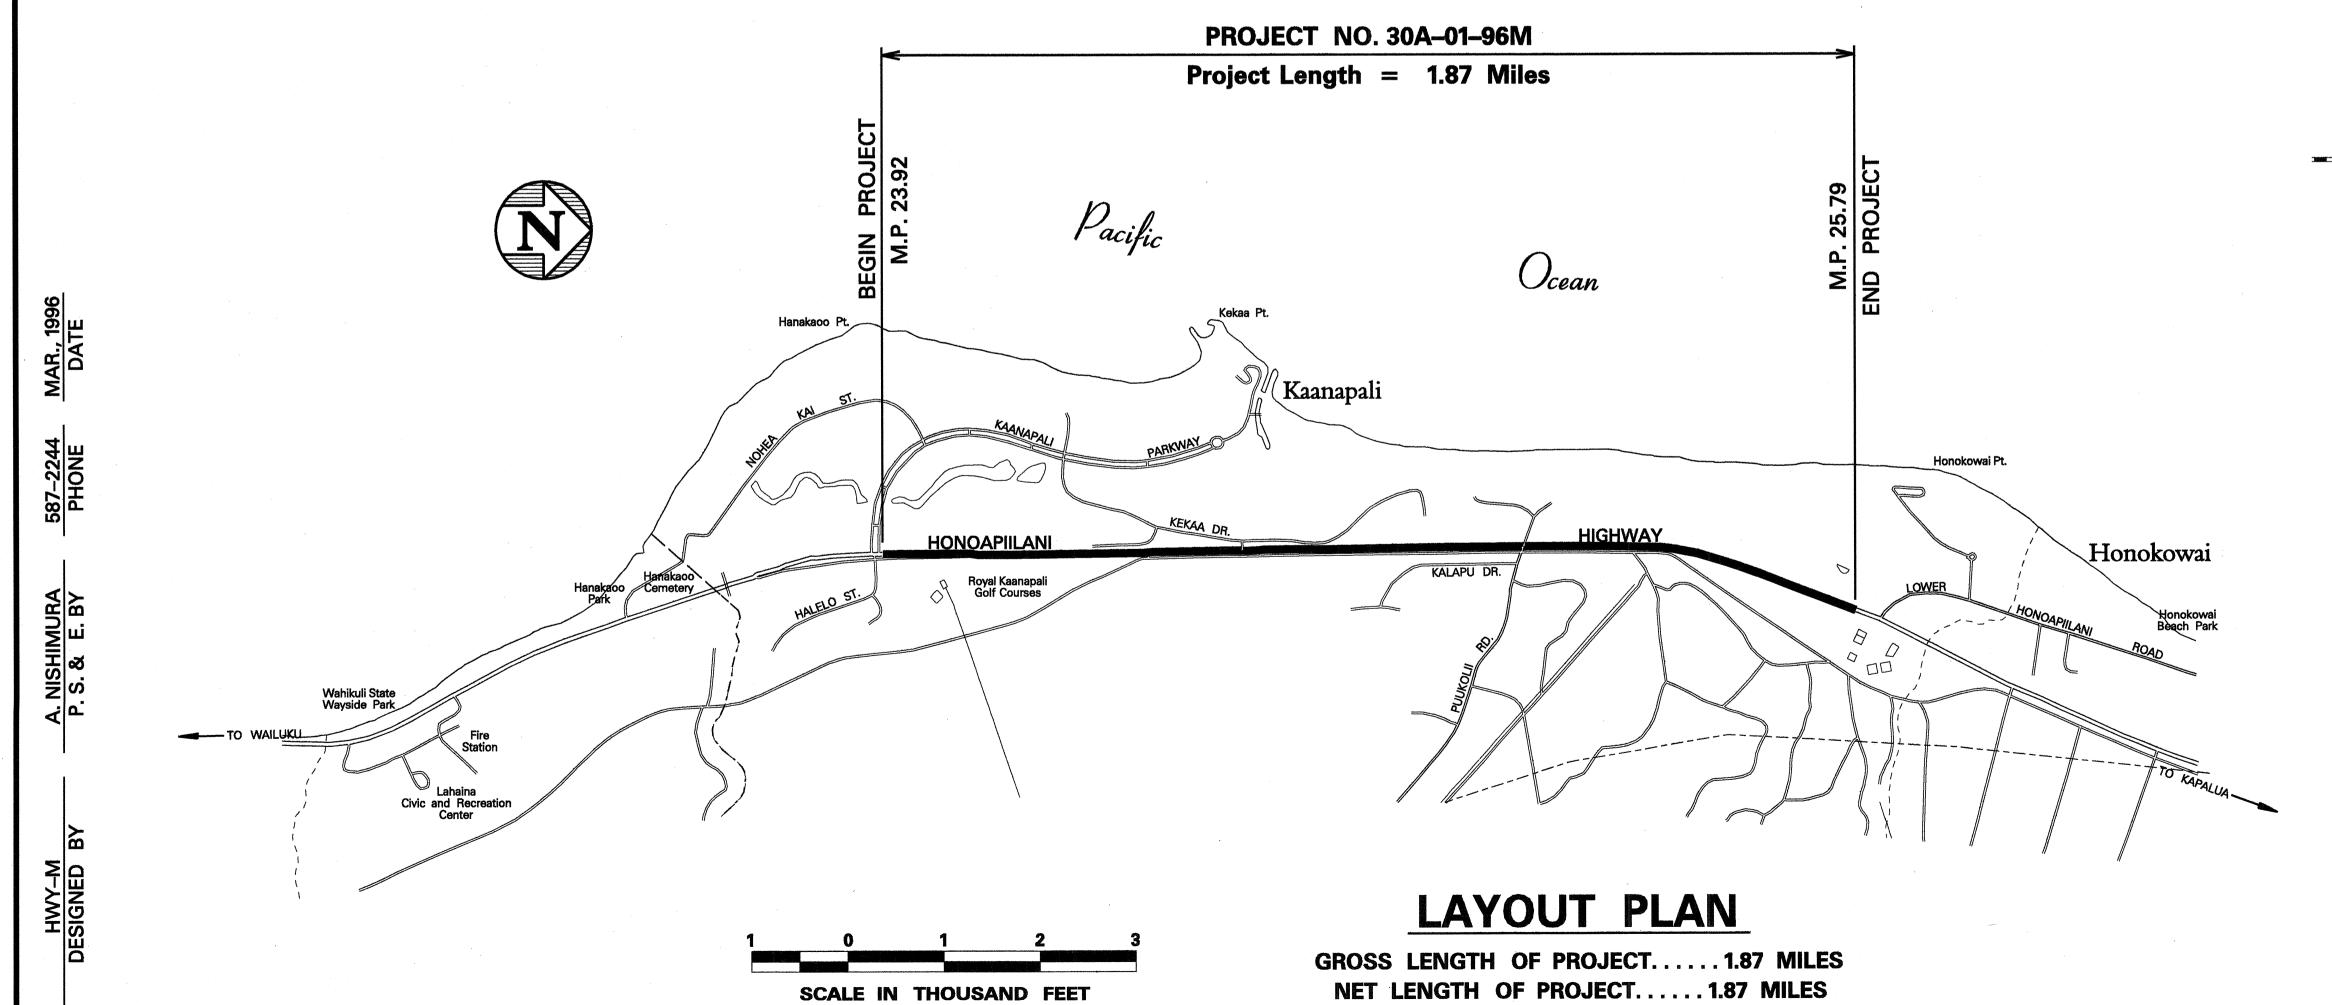

DEPARTMENT OF TRANSPORTATION STATE OF HAWAII

APPROVED:

DIR. OF TRANSPORTATION

NSPORTATION DATE