



FED. ROAD DIST. NO.	STATE	FED. AID PROJ. NO.	FISCAL YEAR	SHEET NO.	TOTAL SHEETS
HAWAII	HAW.	BR-NH-030-1(24)	2000	45	139

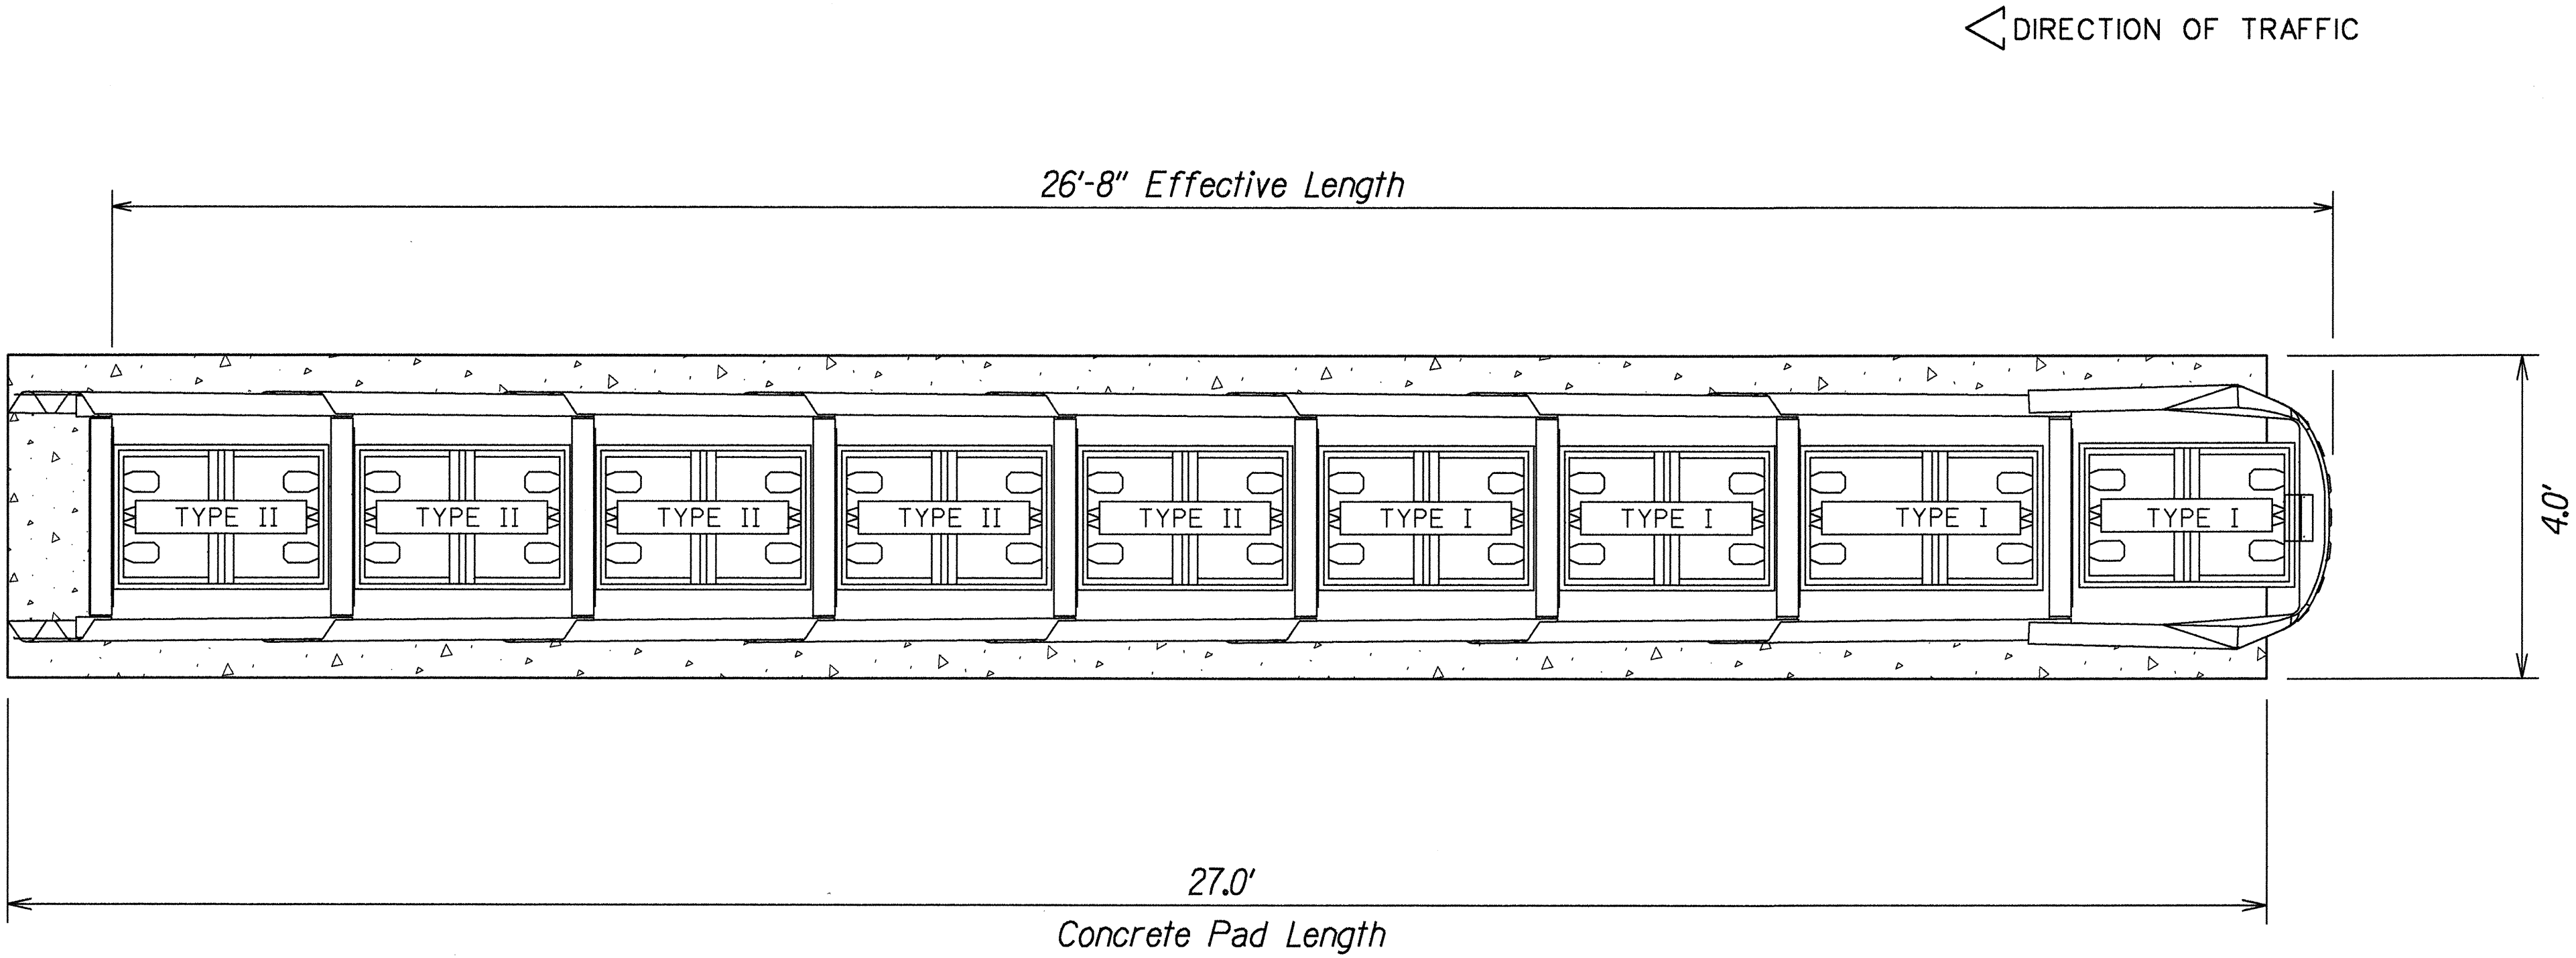

PLAN VIEW

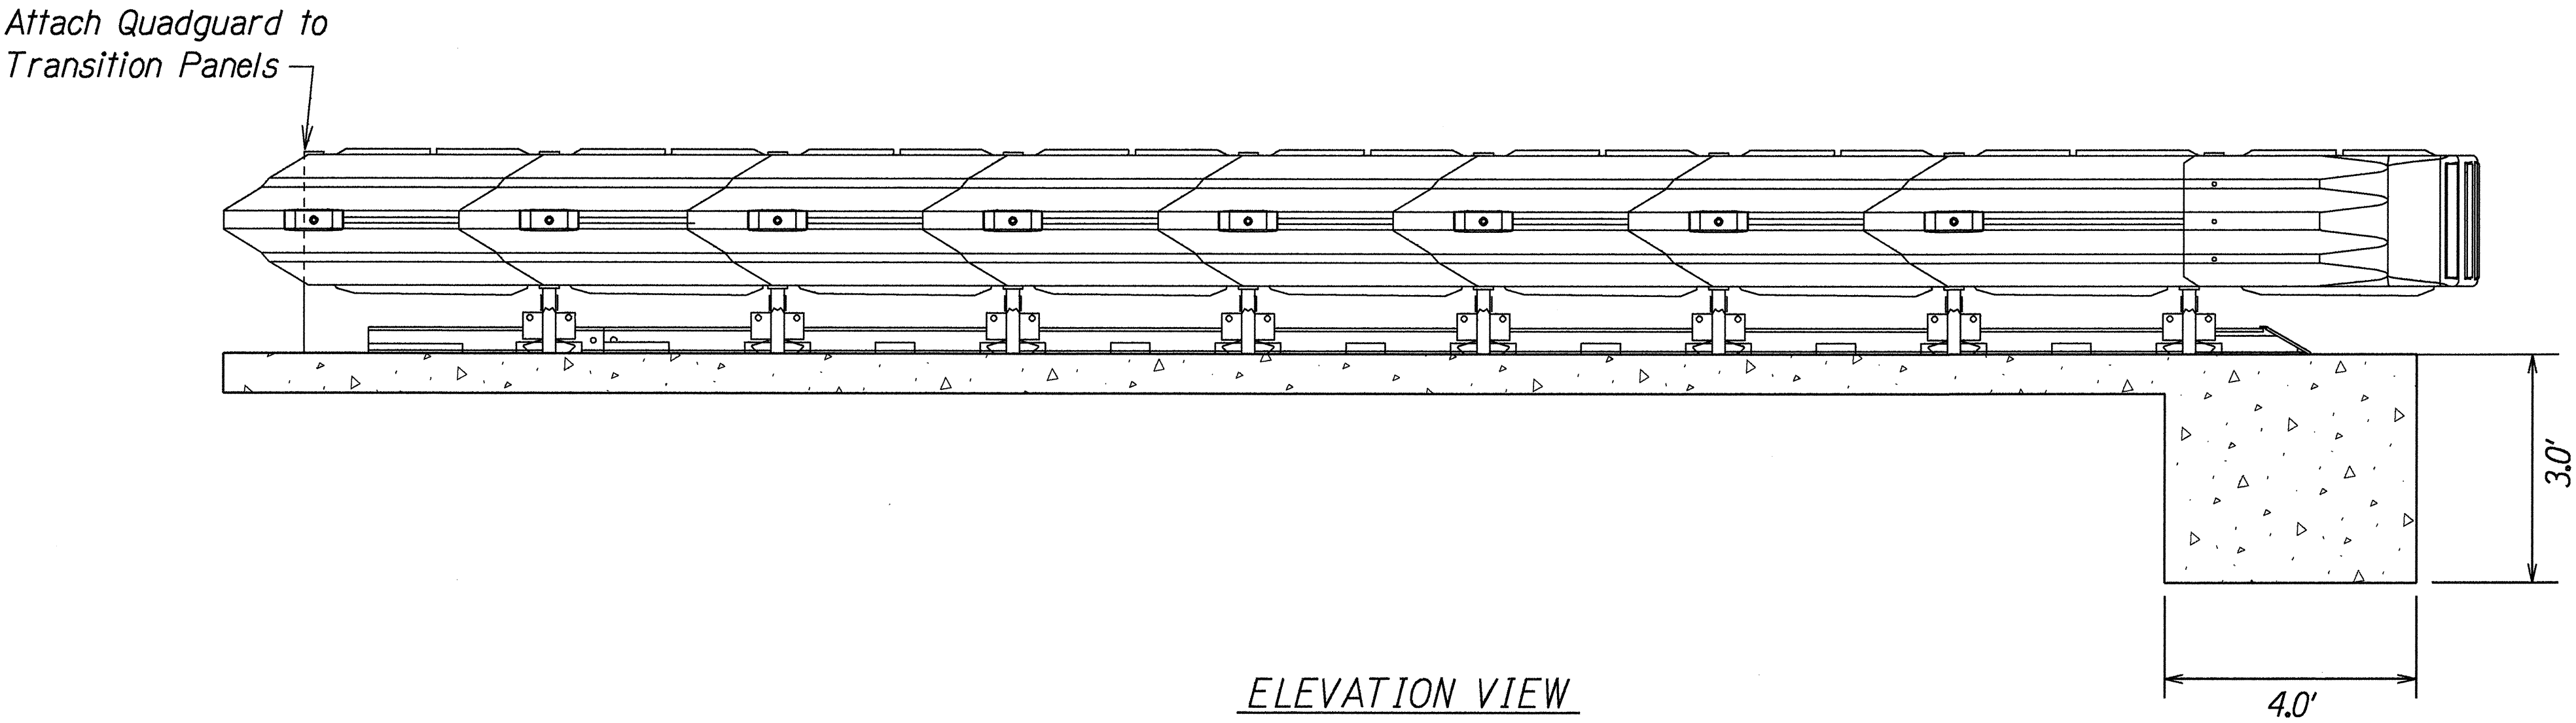

ELEVATION VIEW

QUARDGUARD CRASH ATTENUATOR WITH CONCRETE PAD DETAILS
8-BAY SYSTEM - MODEL QS3008Y
 Not To Scale

ORIGINAL PLAN	SURVEY PLOTTED BY	DATE
NOTED BY	DRAWN BY G.A.	12/20/99
DESIGNED BY K. L. Lough	CHECKED BY	
APPROVED BY		
NOTED BY		
CHECKED BY		
APPROVED BY		
NOTED BY		
CHECKED BY		
APPROVED BY		

STATE OF HAWAII
DEPARTMENT OF TRANSPORTATION
HIGHWAYS DIVISION

QUADGUARD DETAILS

HONOAPIILANI HIGHWAY WIDENING
 North Kihei Road to Kuihelani Highway
 F. A. Project No. BR-NH-030-1(24)

Scale: None Date: Feb., 2000

SHEET No. 1 OF 1 SHEETS