


FED. ROAD DIST. NO.	STATE	FED. AID PROJ. NO.	FISCAL YEAR	SHEET NO.	TOTAL SHEETS
HAWAII	HAW.	BR-NH-030-1(24)	2000	5	139

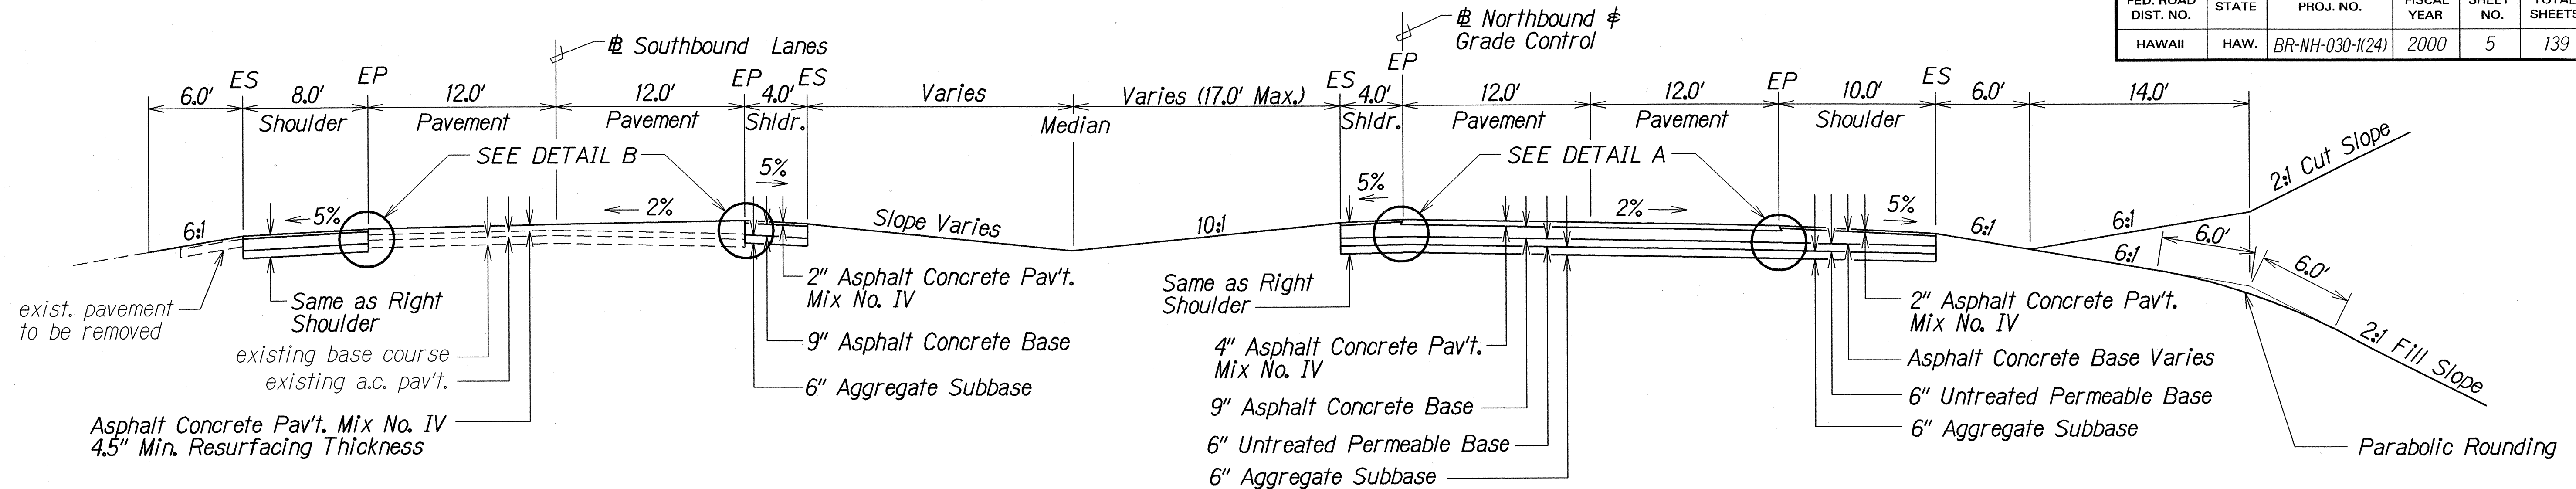






Note:
Existing roadway shall be removed under Item No. 203.0110 - Roadway Excavation.

SOUTHBOUND LANES

NORTHBOUND LANES
(To Be Constructed)


TYPICAL SECTION ON TANGENT

Scale: $\frac{3}{16}" = 1'-0"$

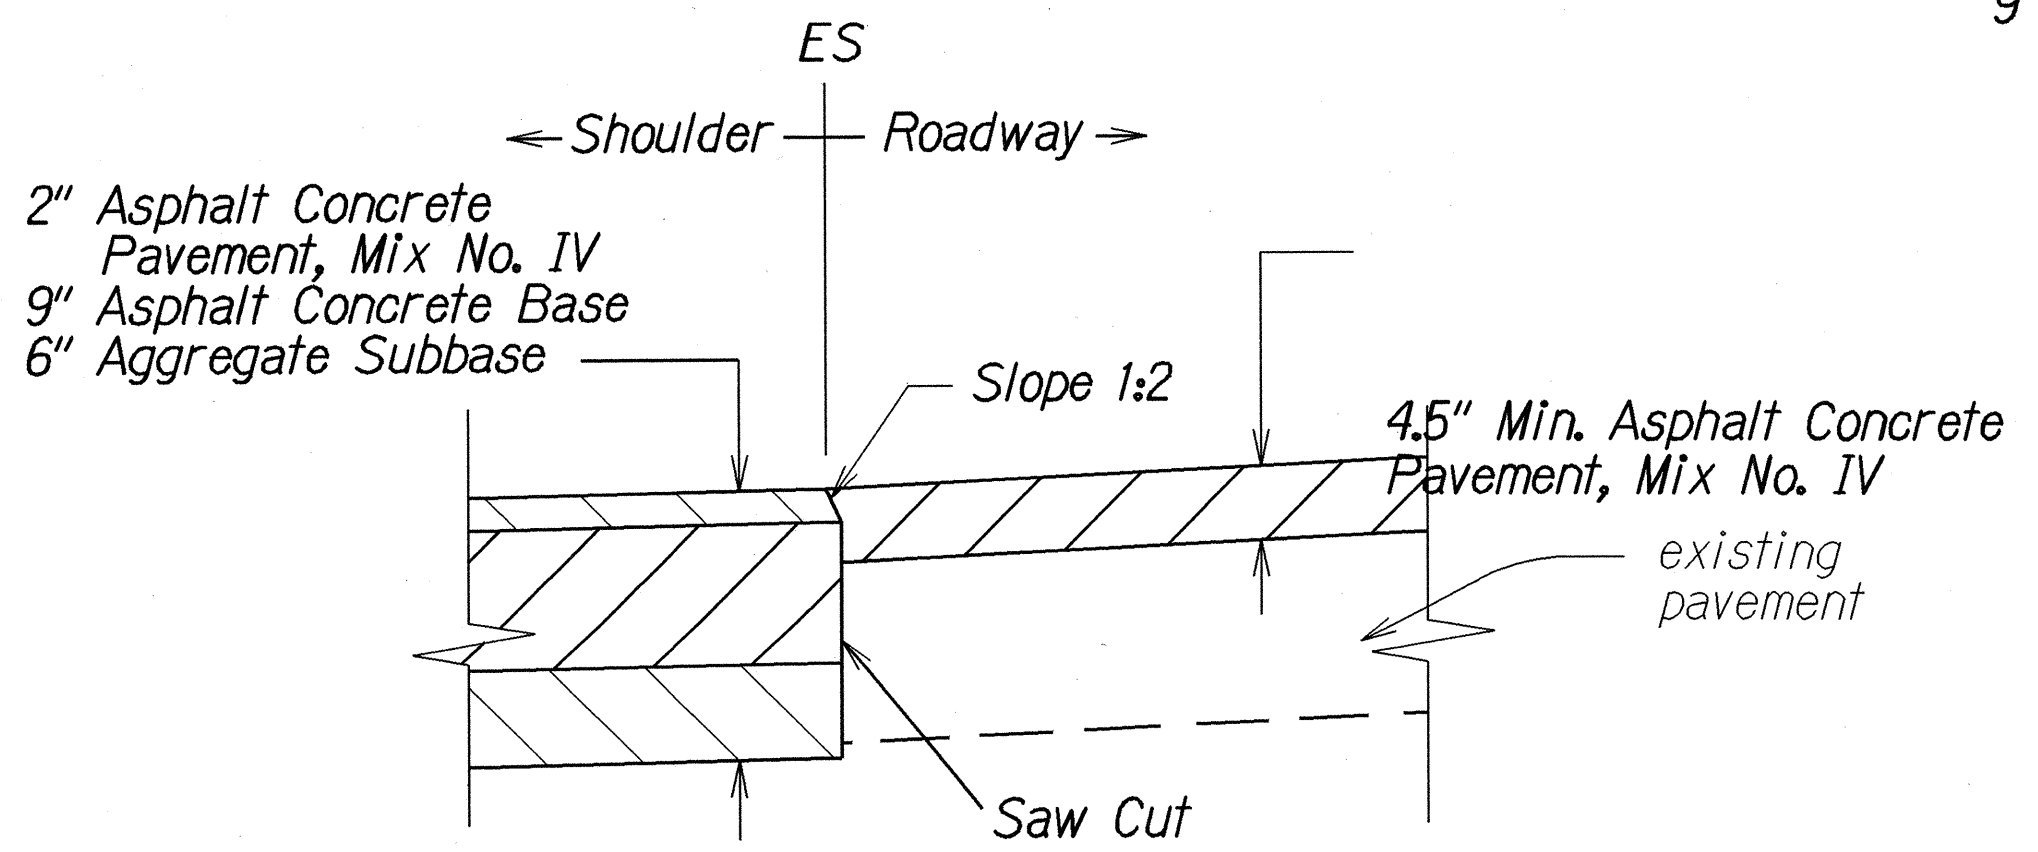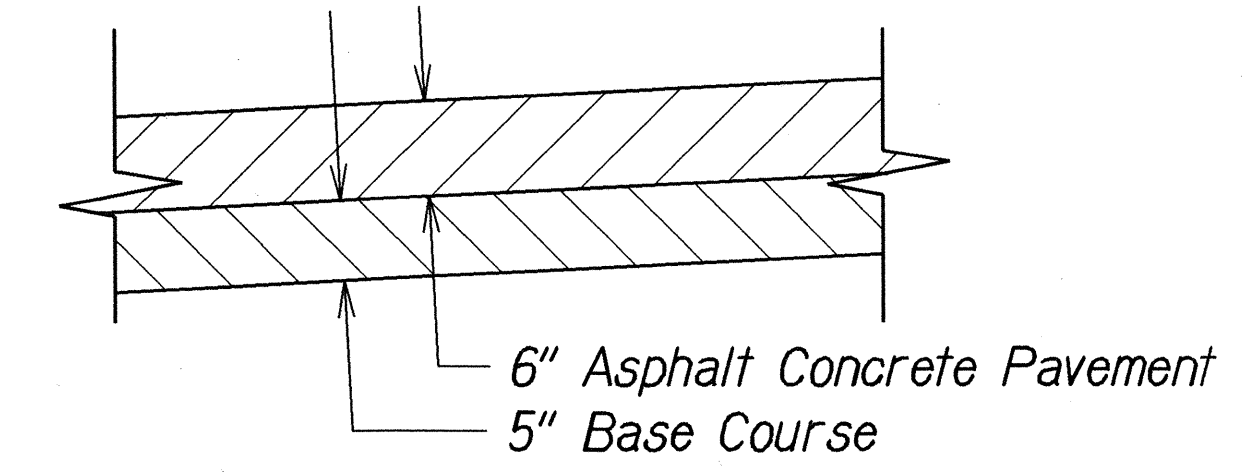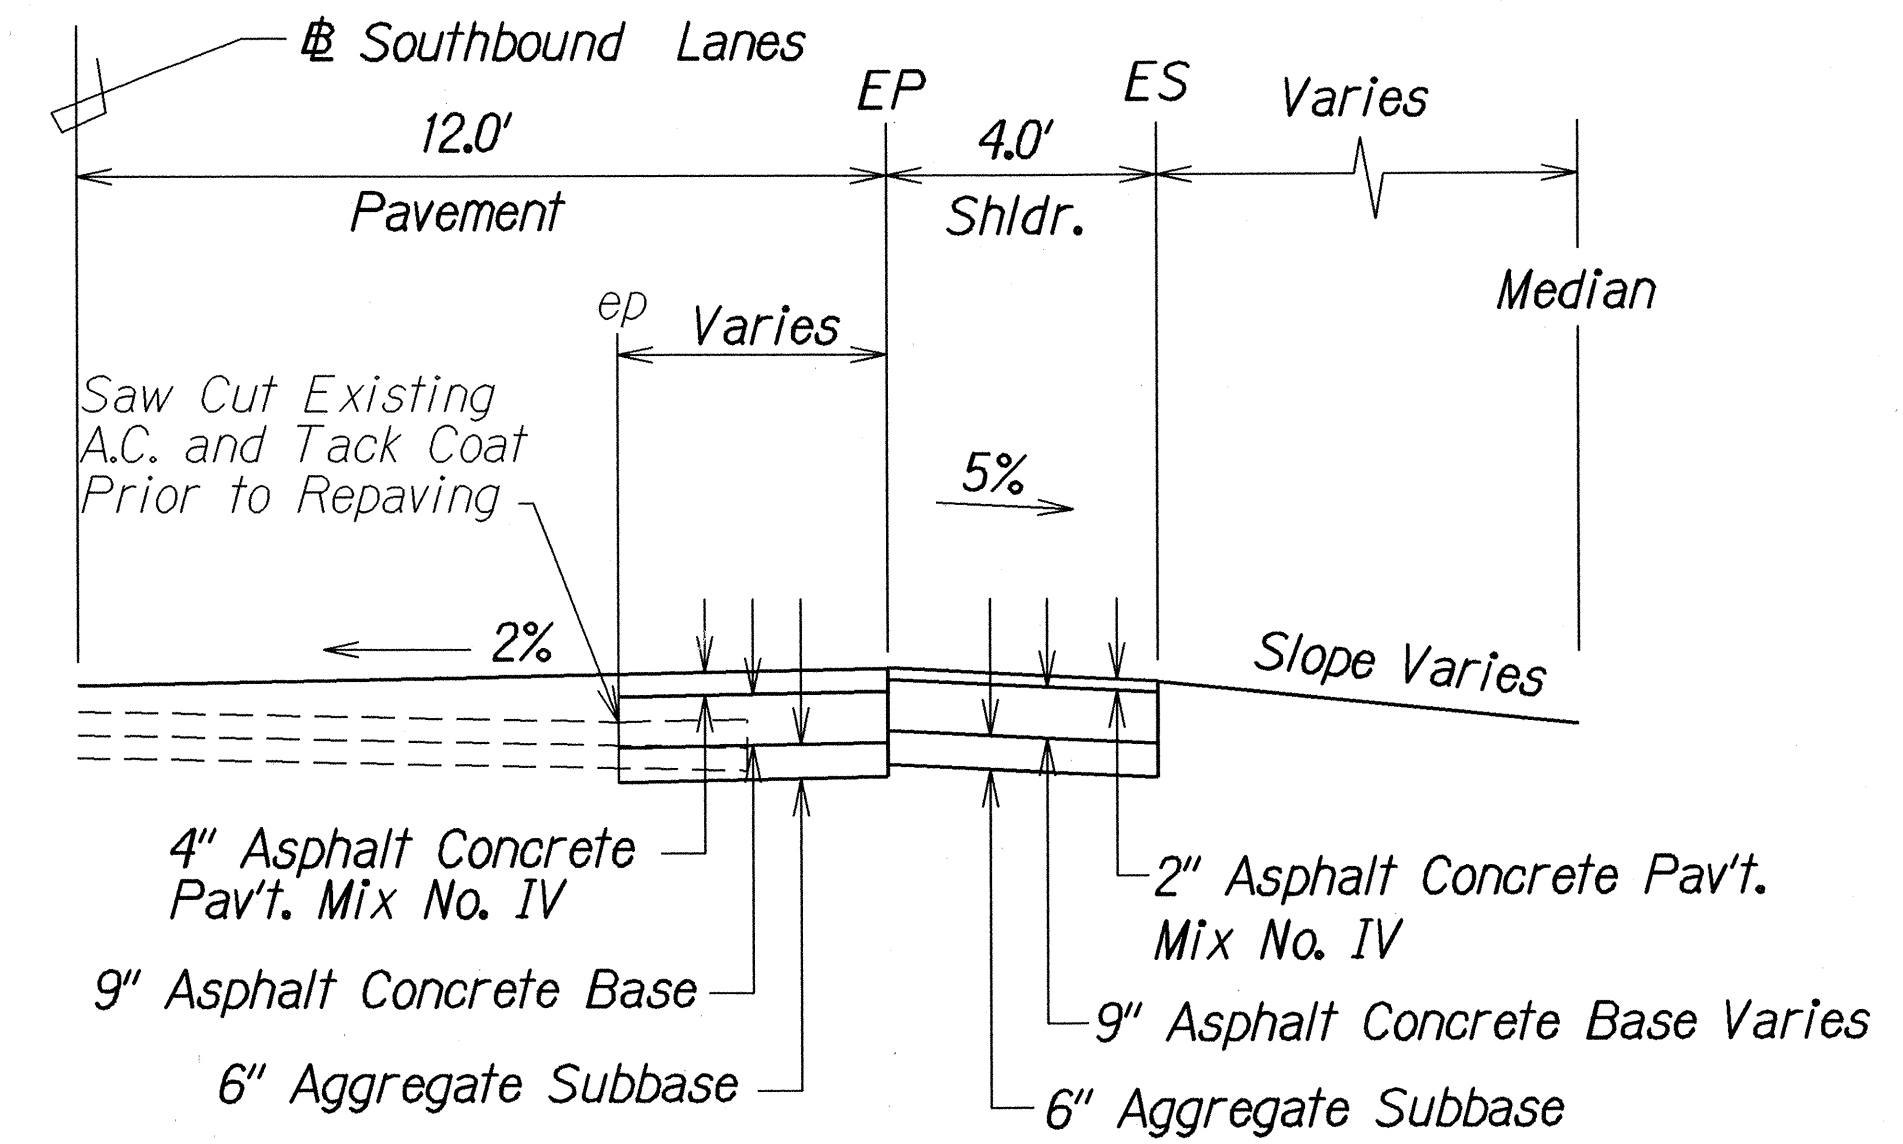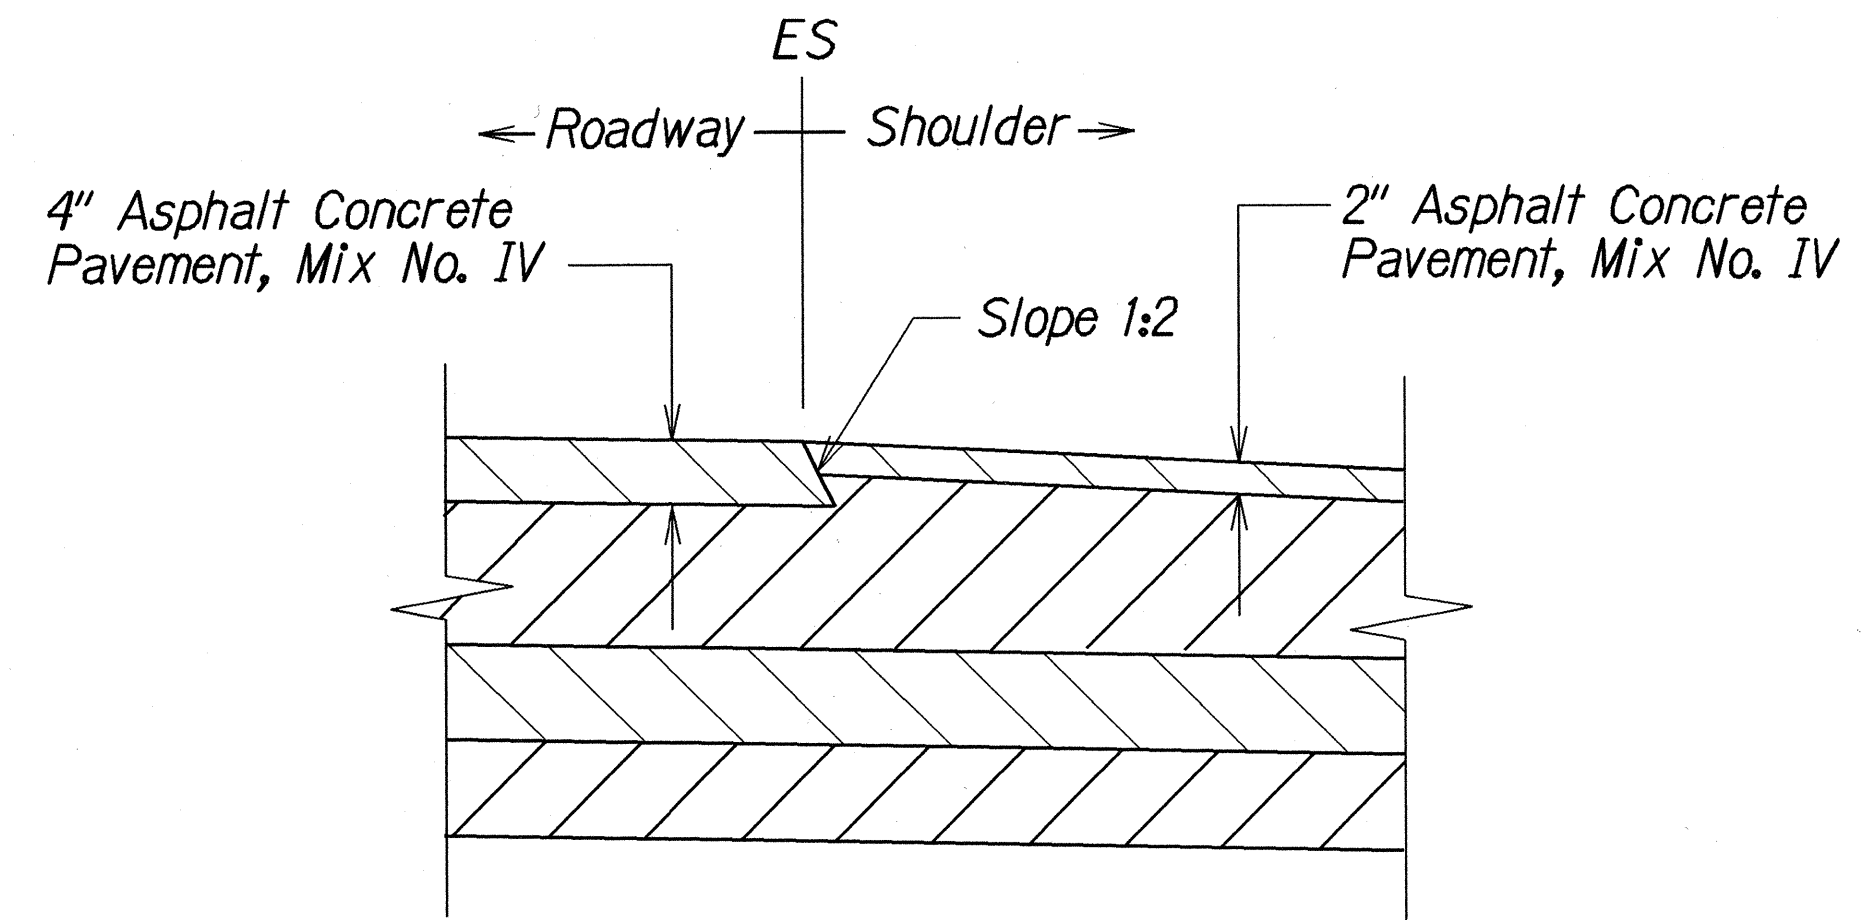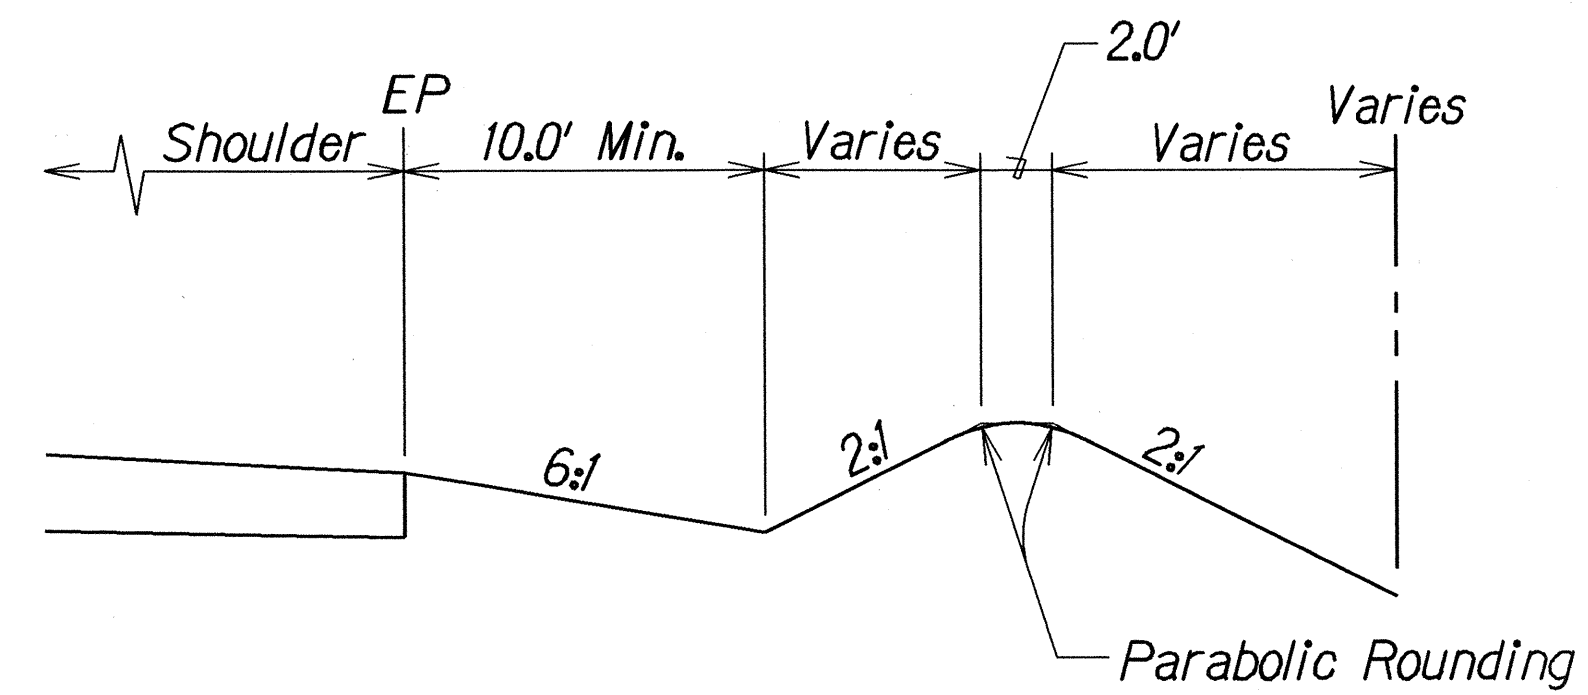

- Note:**
1. Provide Pavement Structure as shown or match existing, whichever is greater.
 2. Existing shoulder shall be removed for New Roadway Structure, and shall be paid for under Item No. 203.0110 - Roadway Excavation

SOUTHBOUND LANES
S.B. Sta. 59+70 to S.B. Sta. 67+00
Not to Scale

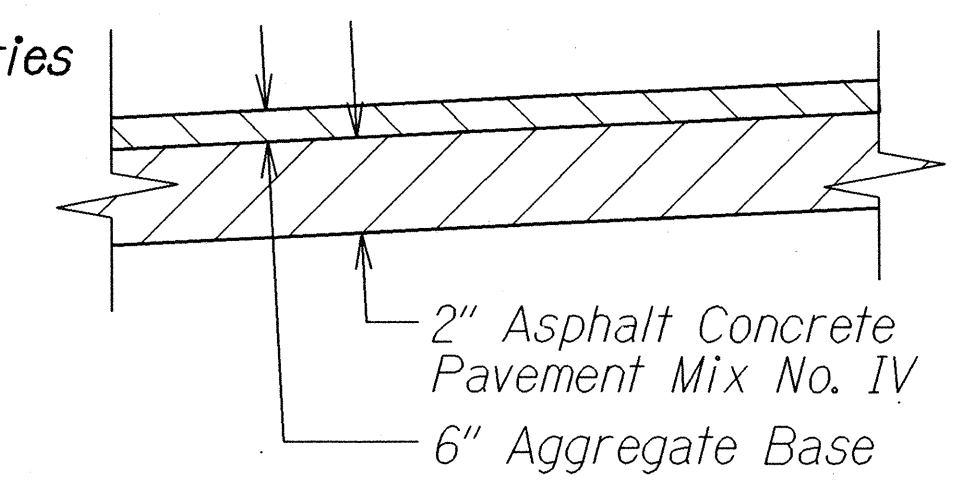

Note:
Existing North Kihei Road Pavement Structure and Existing Park and Ride Pavement Structure to be removed under Item No. 203.0110 - Roadway Excavation.

8/24/00 Revised Typical Section on Tangent.


DATE	REVISION
------	----------

STATE OF HAWAII
DEPARTMENT OF TRANSPORTATION
HIGHWAYS DIVISION


TYPICAL SECTIONS
HONOAPIILANI HIGHWAY WIDENING
North Kihei Road to Kuihelani Highway
F.A. Project No. BR-NH-030-1(24)
Scale: As Shown Date: Feb., 2000

DATE	8/24/00
DESIGNED BY	A. Tomblin
CHECKED BY	A. Tomblin
APPROVED BY	A. Tomblin
NOTED BY	A. Tomblin
ORIGINAL PLAN	10/24/00


FED. ROAD DIST. NO.	STATE	FED. AID PROJ. NO.	FISCAL YEAR	SHEET NO.	TOTAL SHEETS
HAWAII	HAW.	BR-NH-030-1(24)	2000	7	139

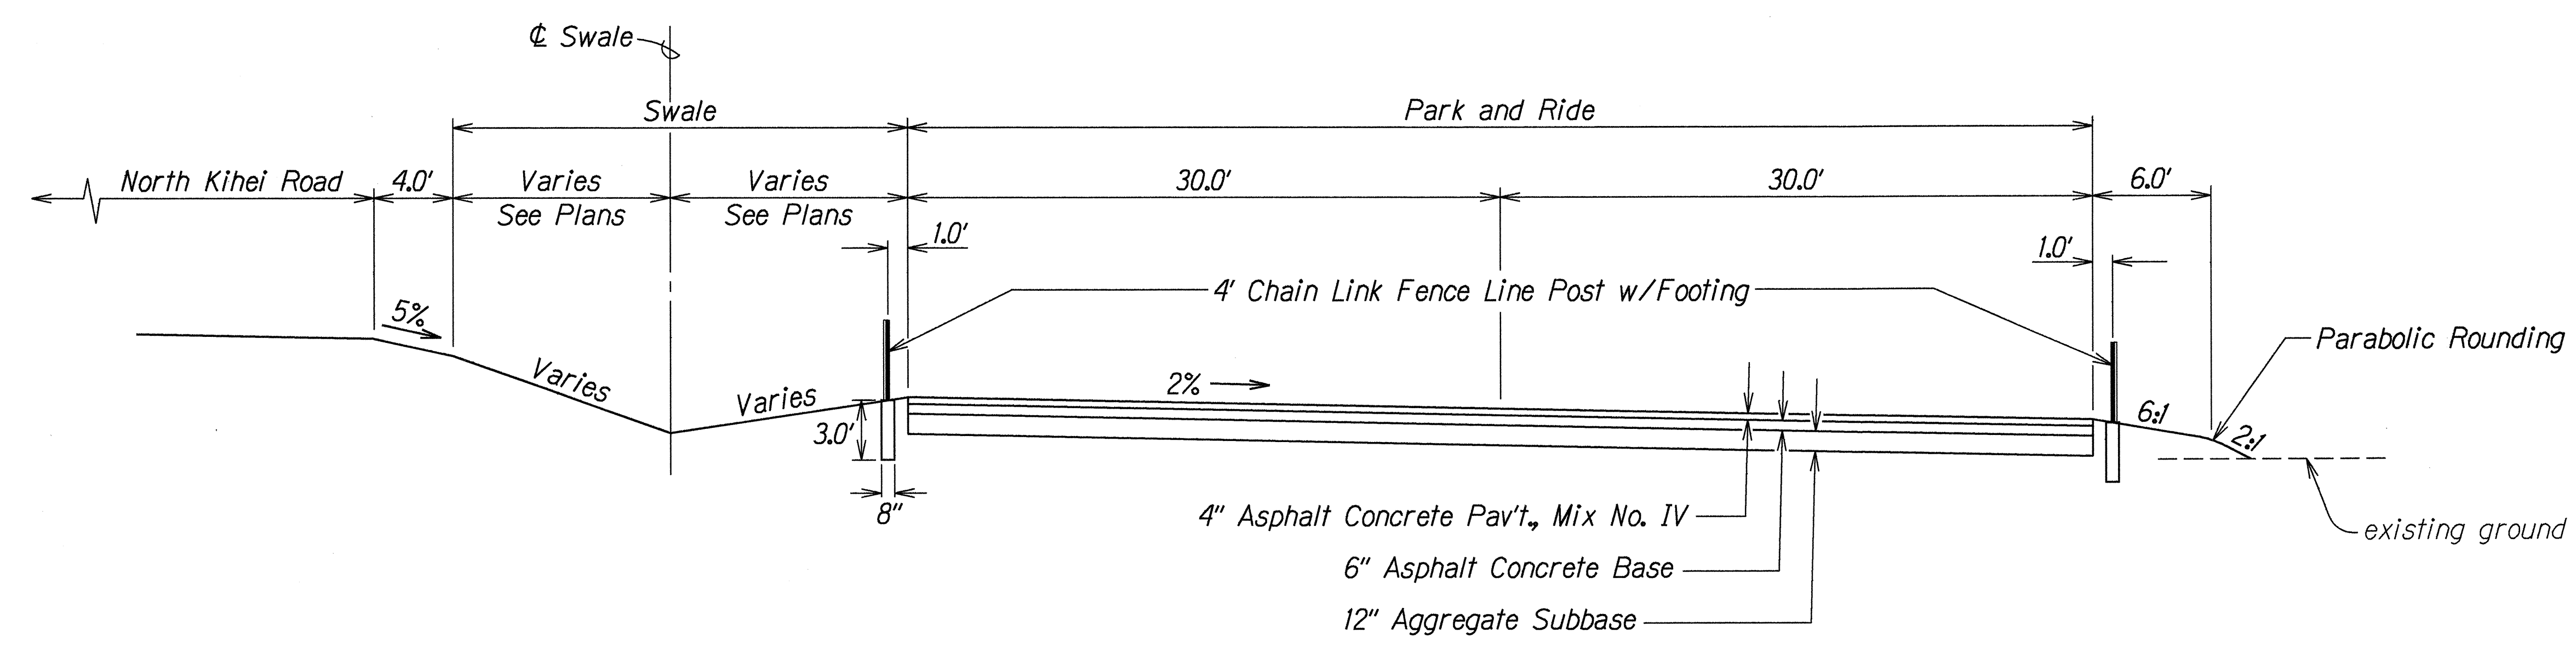

TYPICAL SECTION FOR PARKING FACILITY
 Scale: 3/16" = 1'-0"

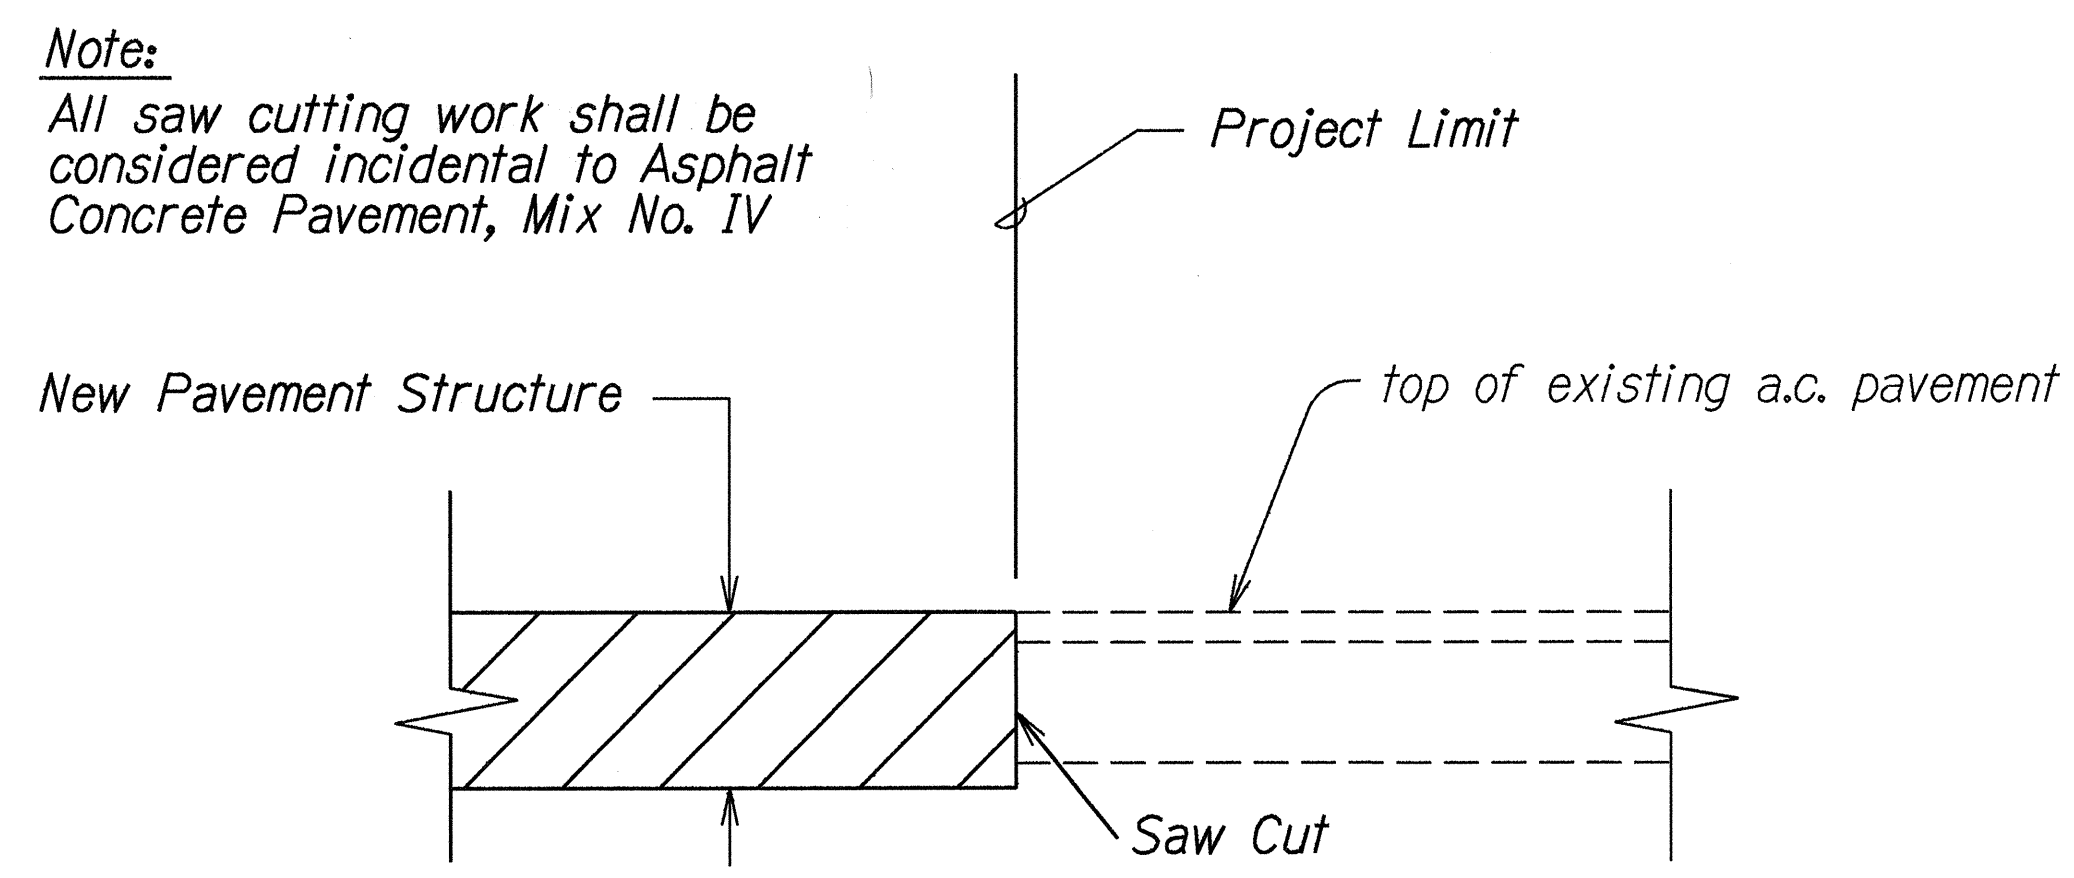

PROJECT LIMIT DETAIL
 Scale: 1" = 1'-0"

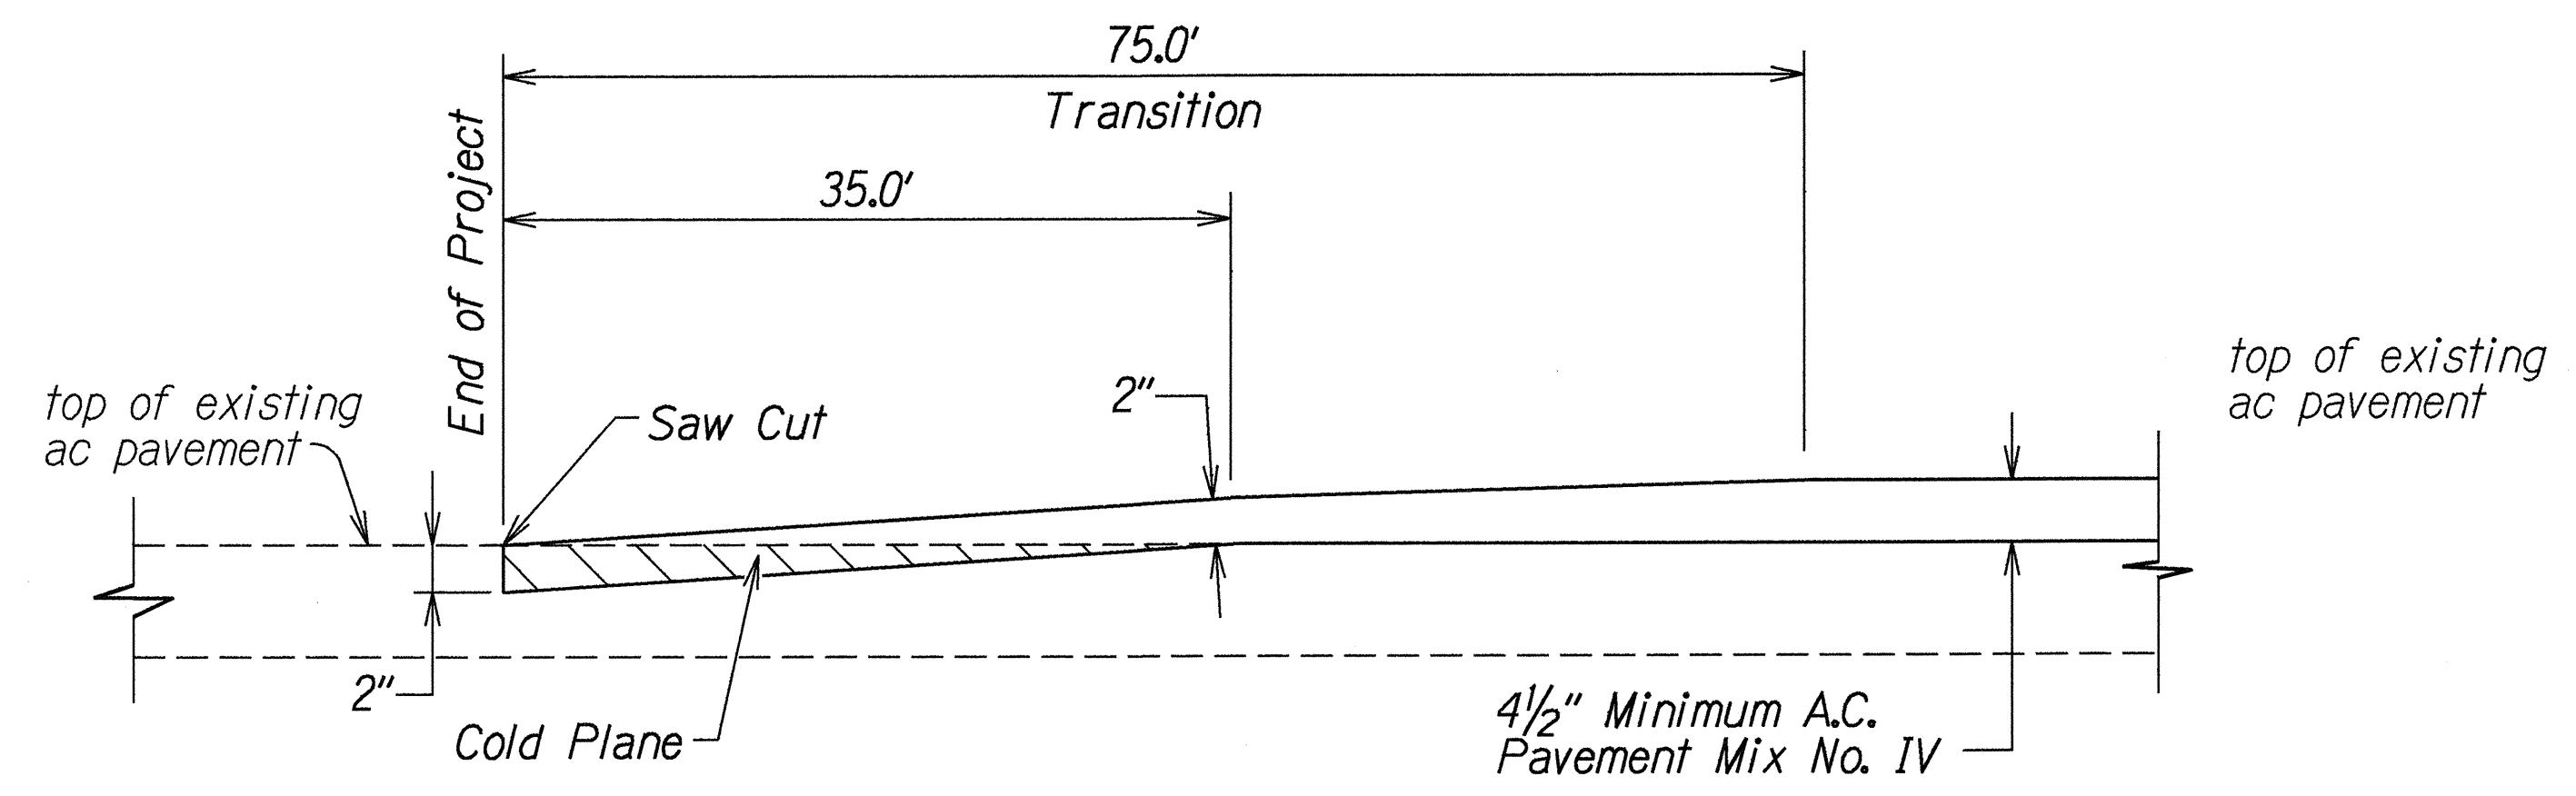

Note:
 Sawcut Joint at 8" Skewed Across Road

COLD PLANED TRANSITION TO EXISTING A.C. PAVEMENT DETAIL
 Not To Scale

ORIGINAL PLAN	DATE
SURVEY PLATTED BY	12/25/00
DRAWN BY	K. Tachibana
DESIGNED BY	P. Hironaka/K. Tachibana
QUANTITIES BY	
CHECKED BY	

STATE OF HAWAII
DEPARTMENT OF TRANSPORTATION
HIGHWAYS DIVISION

TYPICAL SECTION & DETAIL

HONOAPIILANI HIGHWAY WIDENING
North Kihei Road to Kuihelani Highway
F.A. Project No. BR-NH-030-1(24)

Scale: As Shown Date: Feb, 2000

SHEET No. 3 OF 3 SHEETS