

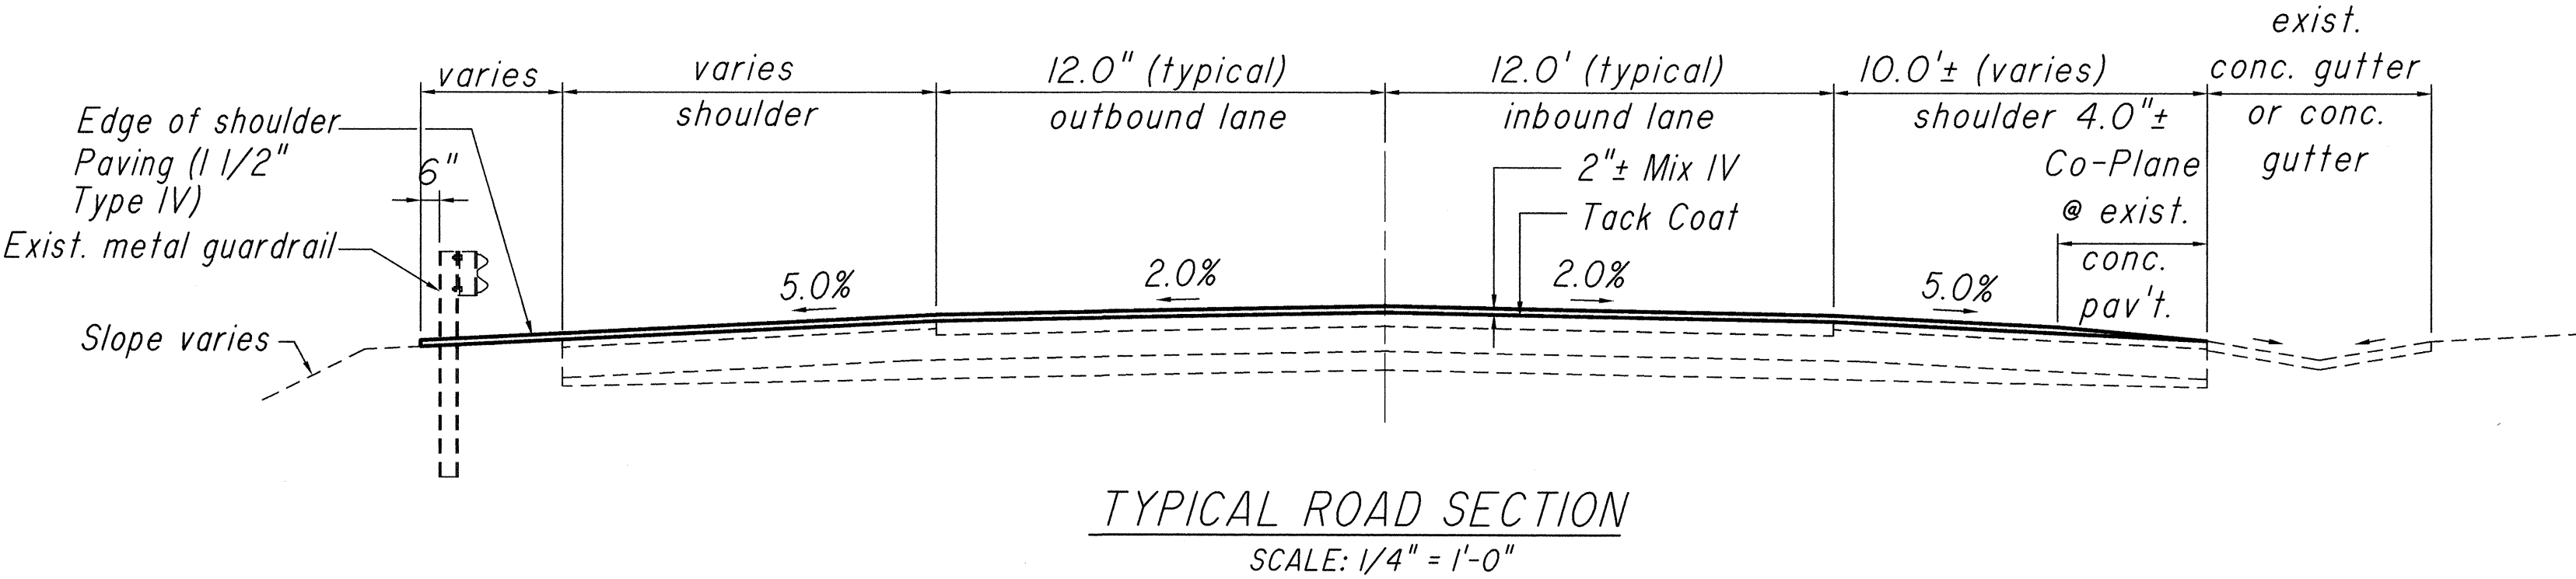
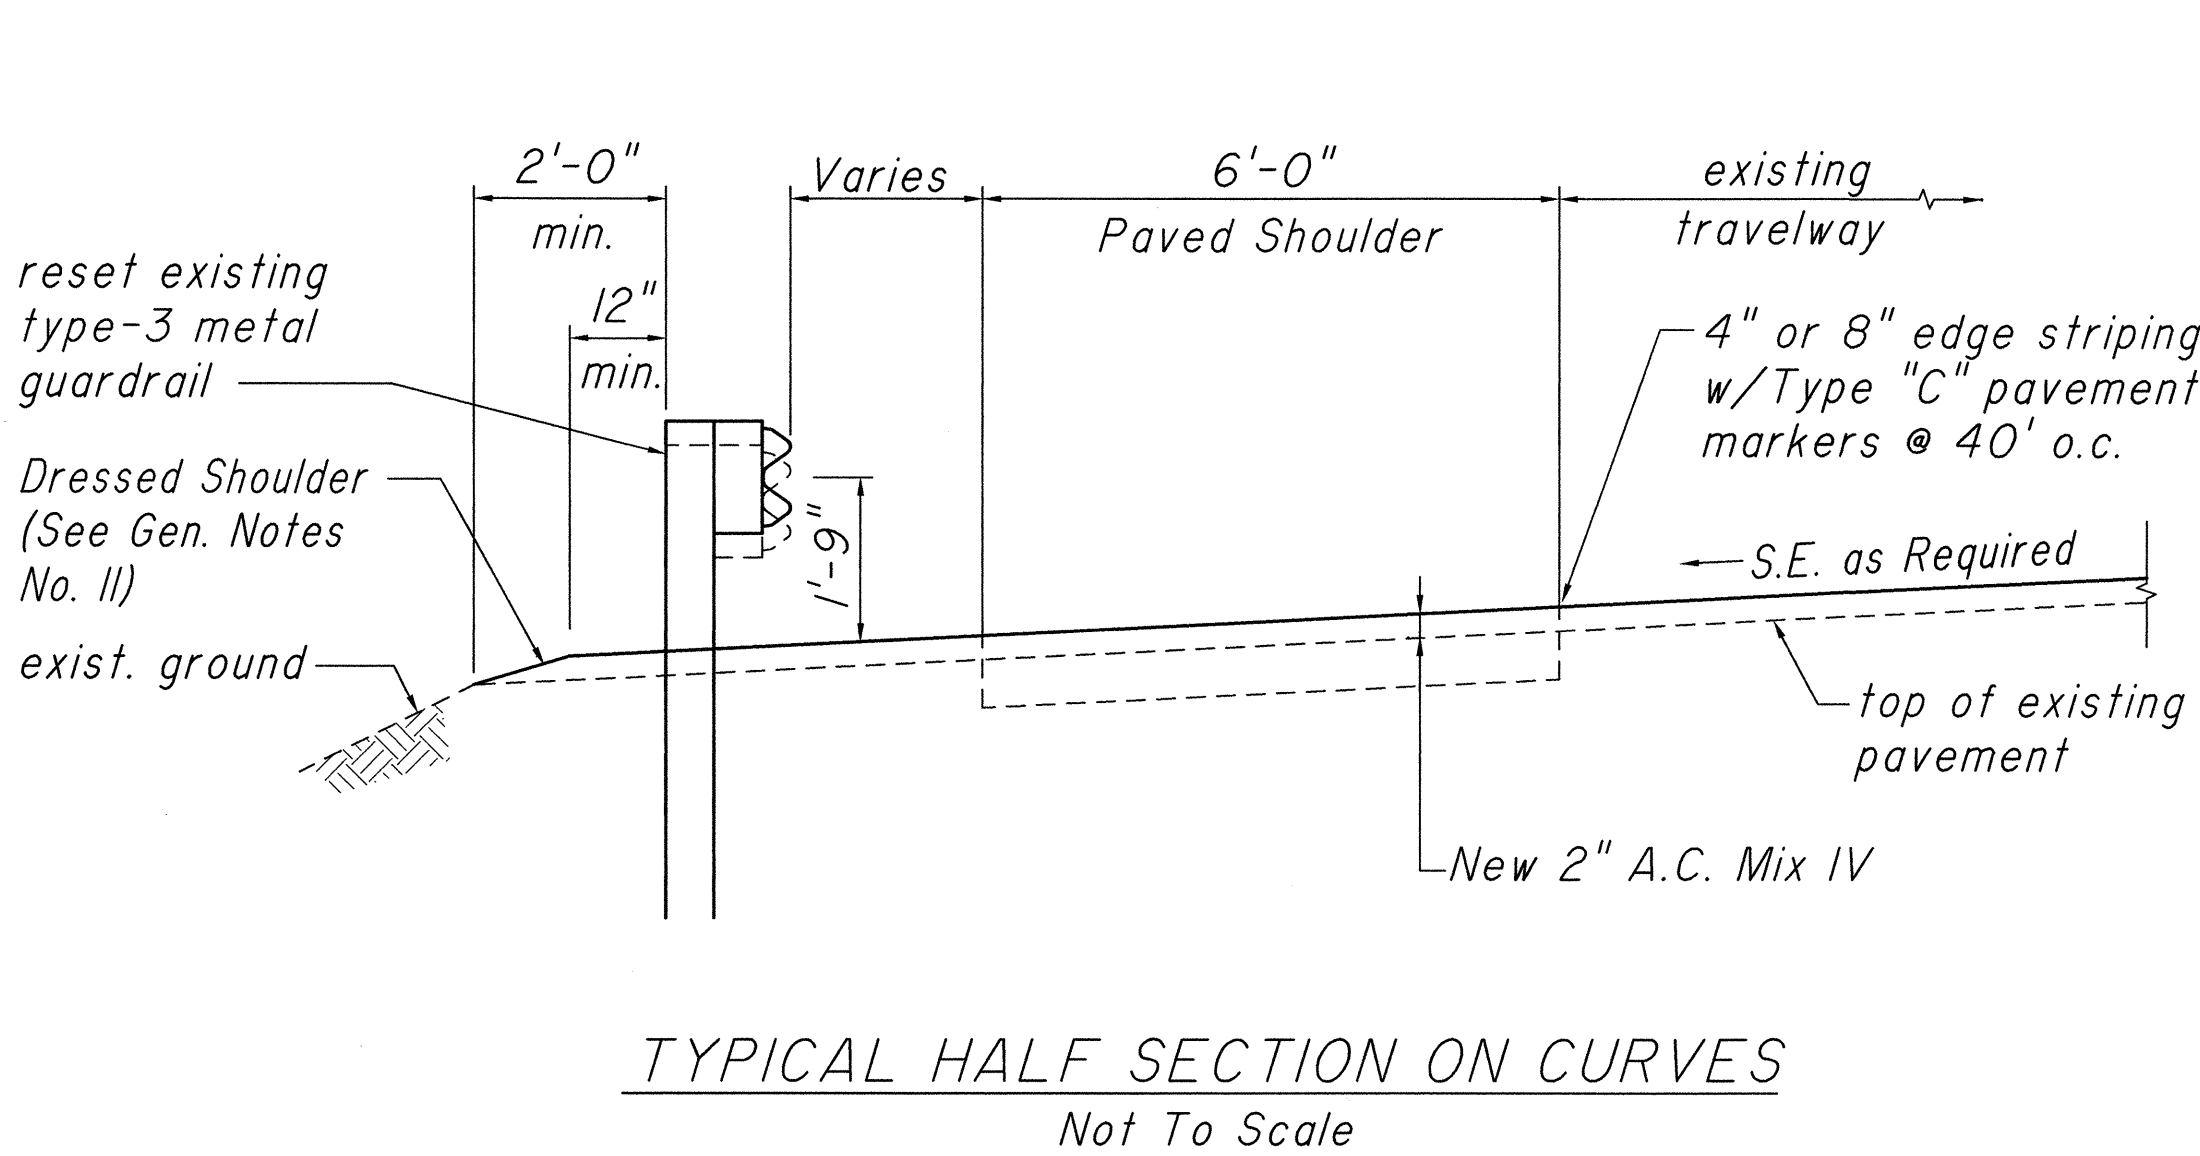
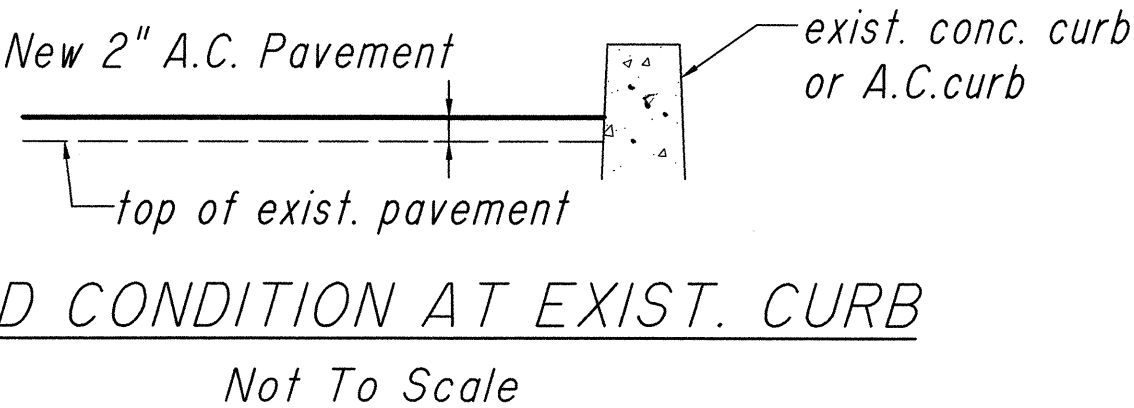
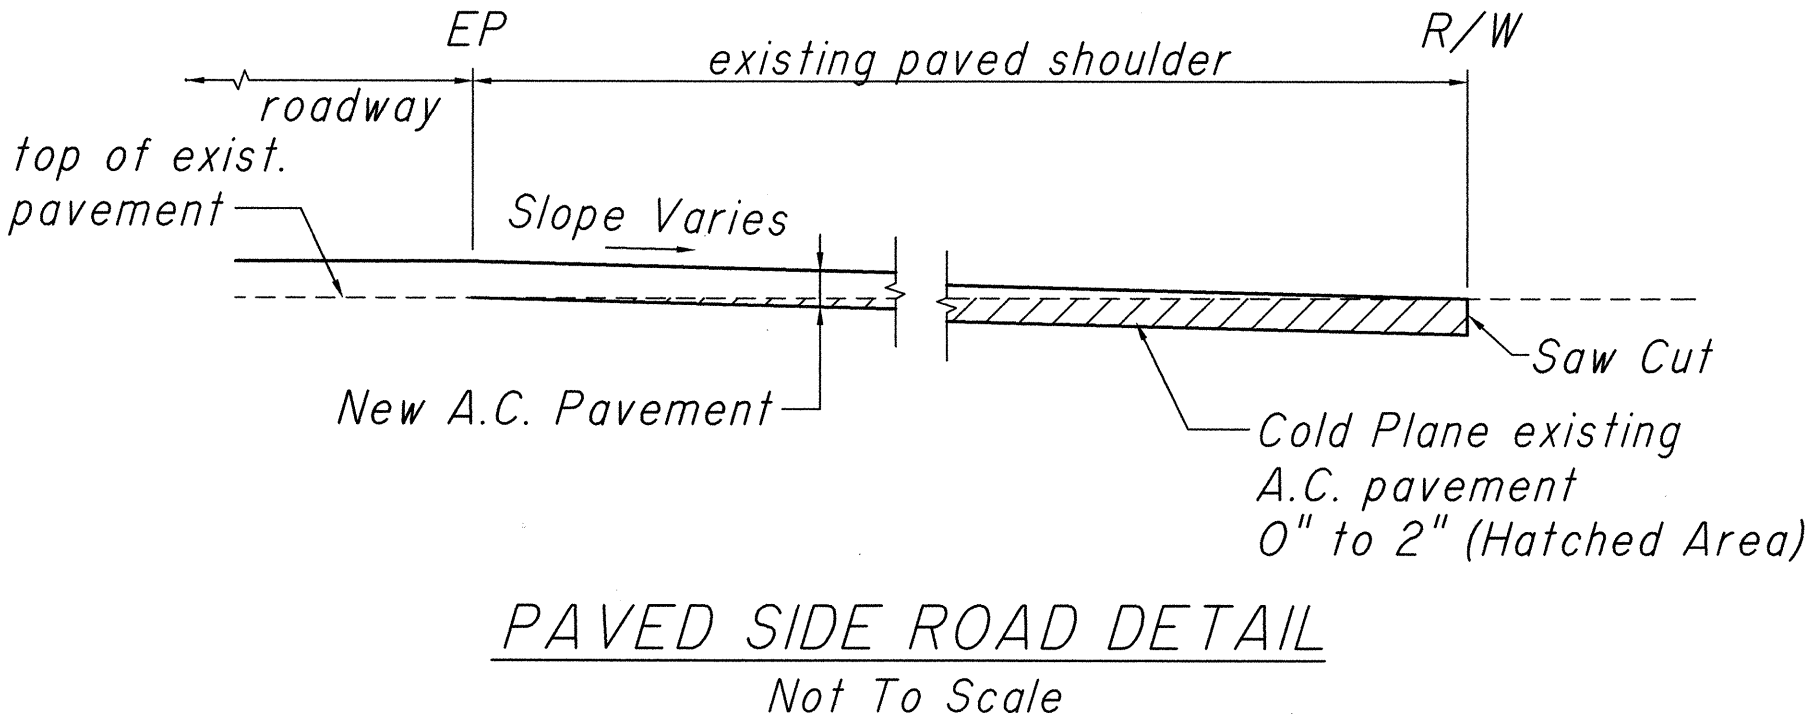
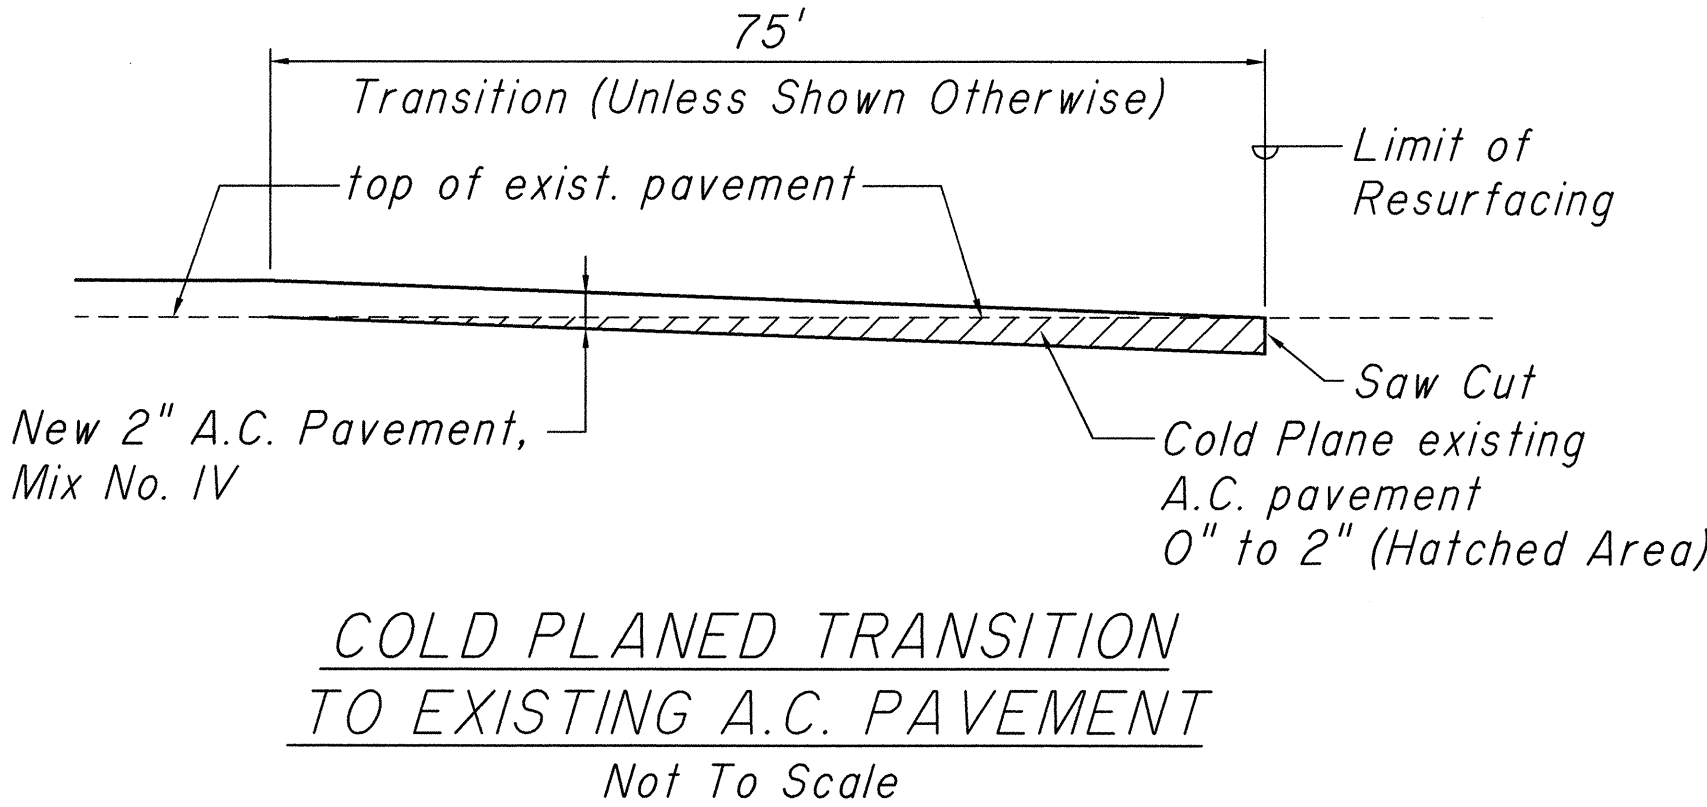
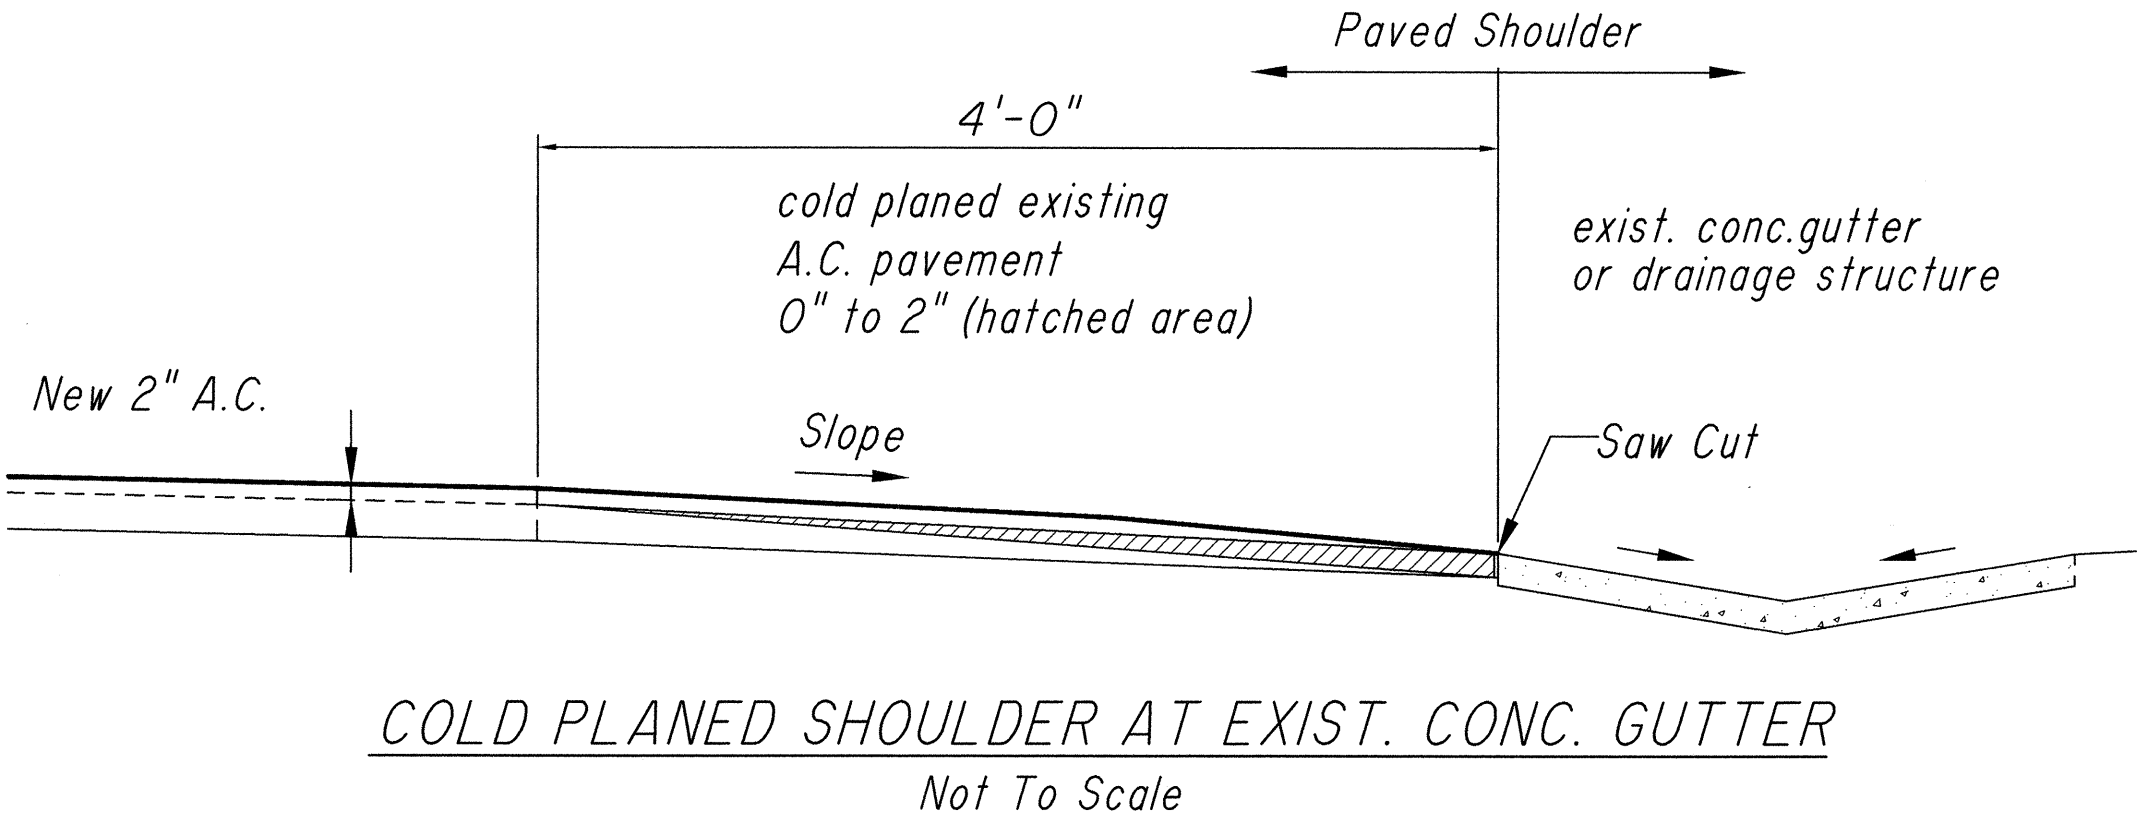


FED. ROAD DIST. NO.	STATE	PROJ. NO.	FISCAL YEAR	SHEET NO.	TOTAL SHEETS
HAWAII	HAW.	30A-01-97M	1997	4	24

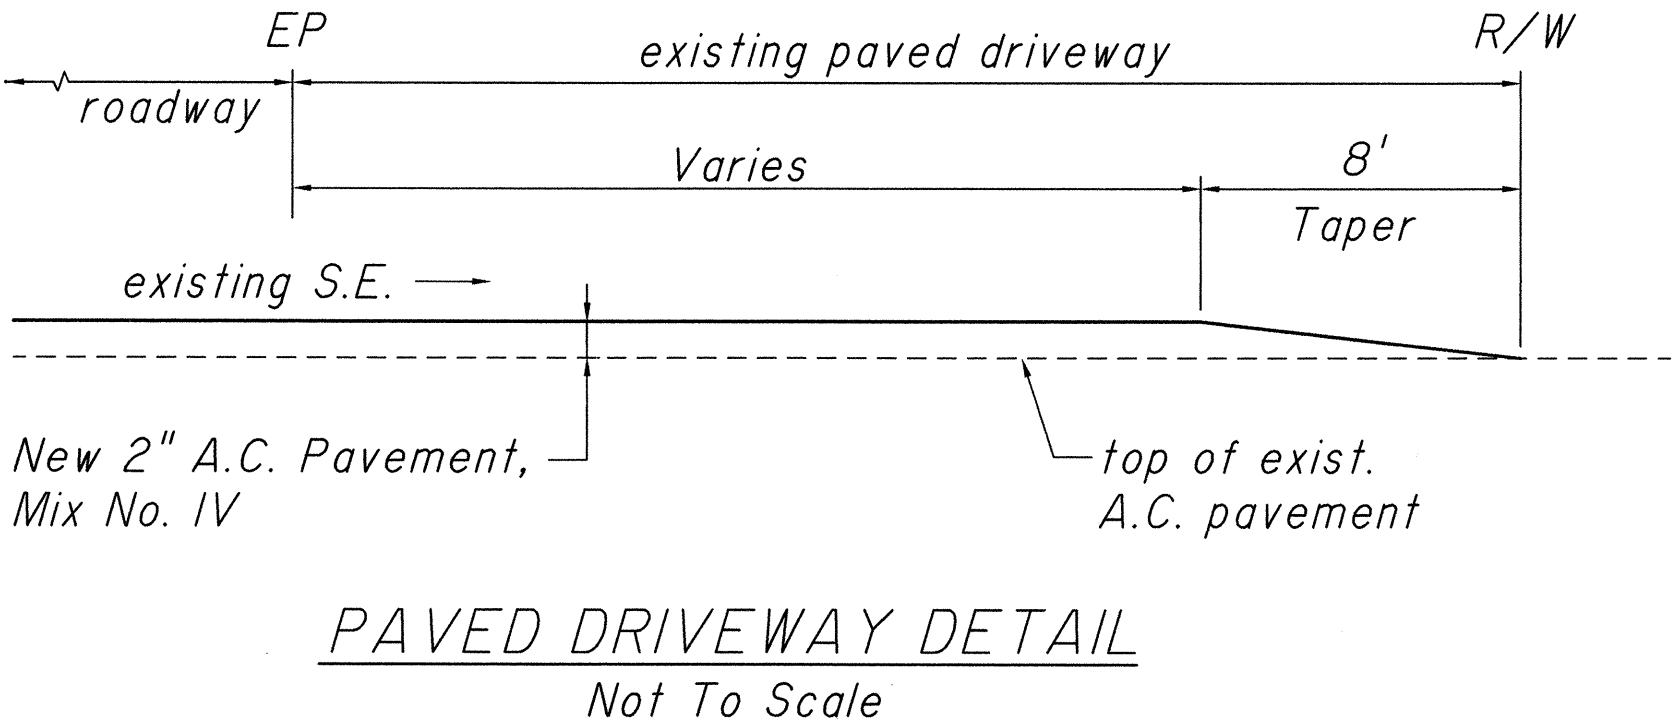

ORIGINAL PLAN	SURVEY PLOTTED BY	DATE
DRAWN BY		
DESIGNED BY		
QUANTITIES BY		
CHECKED BY		
No.		

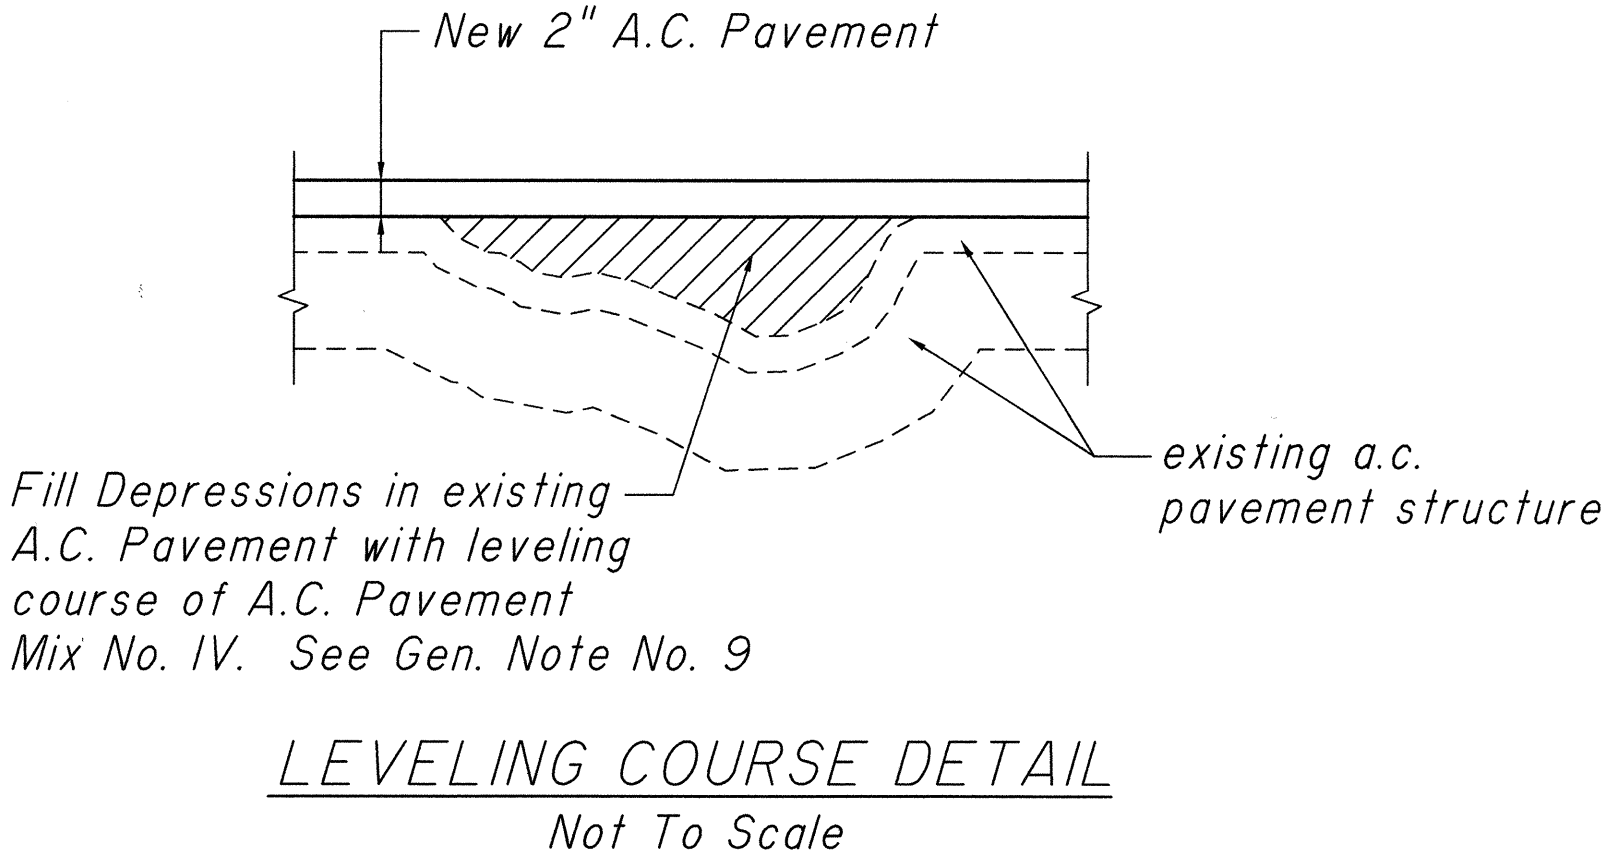

THIS WORK WAS PREPARED BY ME OR UNDER MY SUPERVISION AND CONSTRUCTION OF THIS PROJECT WILL BE UNDER MY OBSERVATION

Dail Rhee

STATE OF HAWAII
DEPARTMENT OF TRANSPORTATION
HIGHWAYS DIVISION

TYPICAL SECTIONS AND DETAILS
HONOAPIILANI HIGHWAY RESURFACING
Kahana to Honokahua Bay
Project No. 30A-01-97M
SCALE: As Shown
DATE: March, 1997

SHEET No. 1 OF 1 SHEETS