



FED. ROAD DIST. NO.	STATE	PROJ. NO.	FISCAL YEAR	SHEET NO.	TOTAL SHEETS
HAWAII	HAW.	STP-030-1(39)	2008	104	194

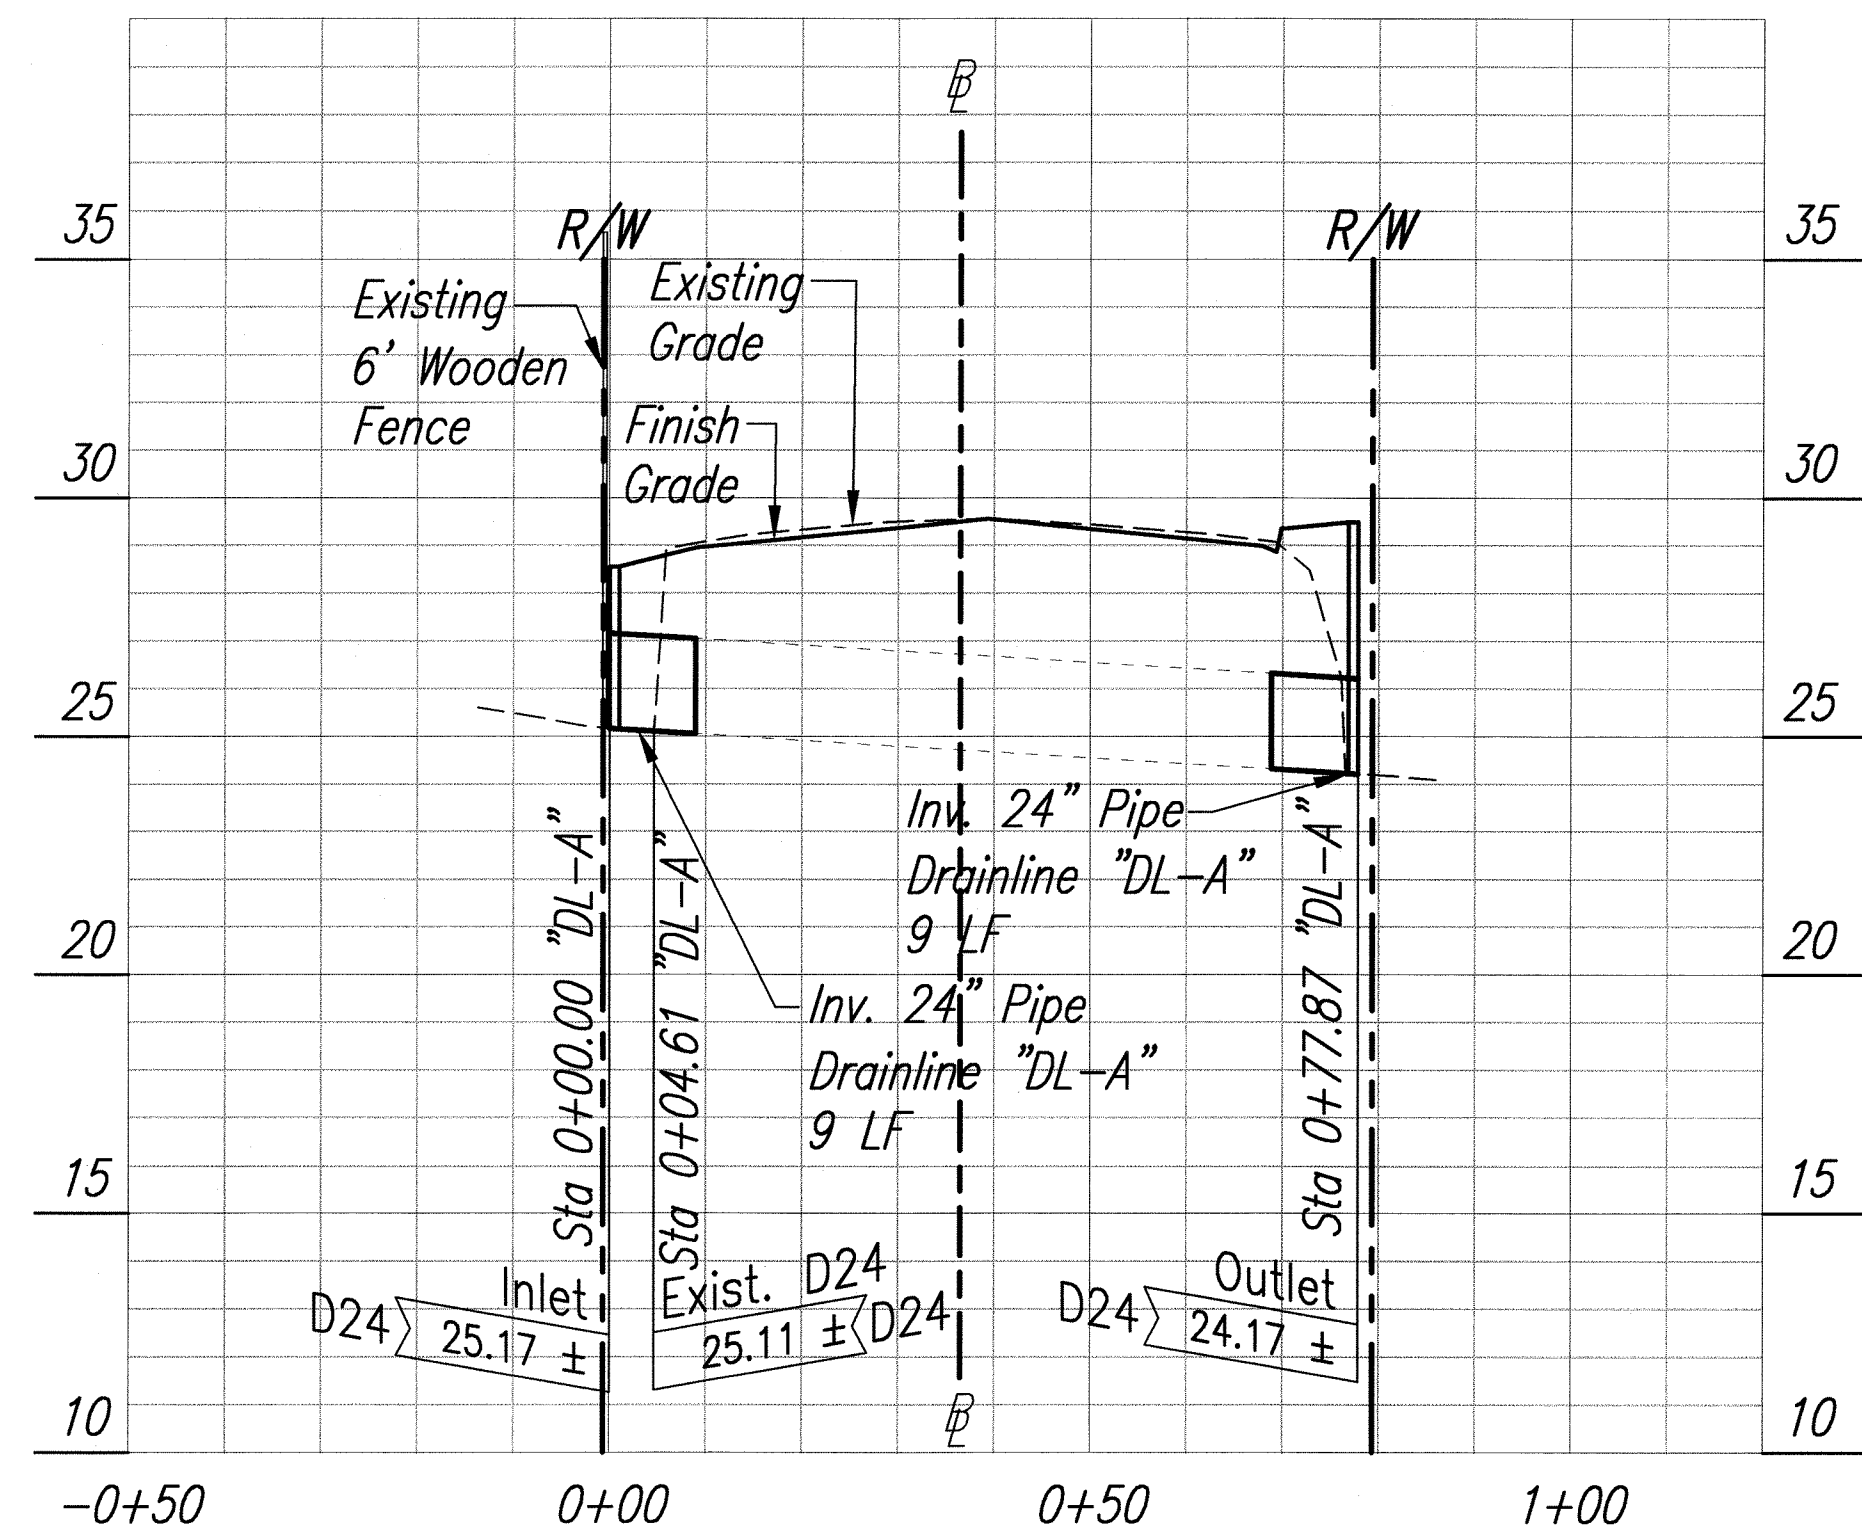

Drainline A Profile @ Station 75+00.65

Scale: Horiz. 1"=20'
Vert. 1"=4'

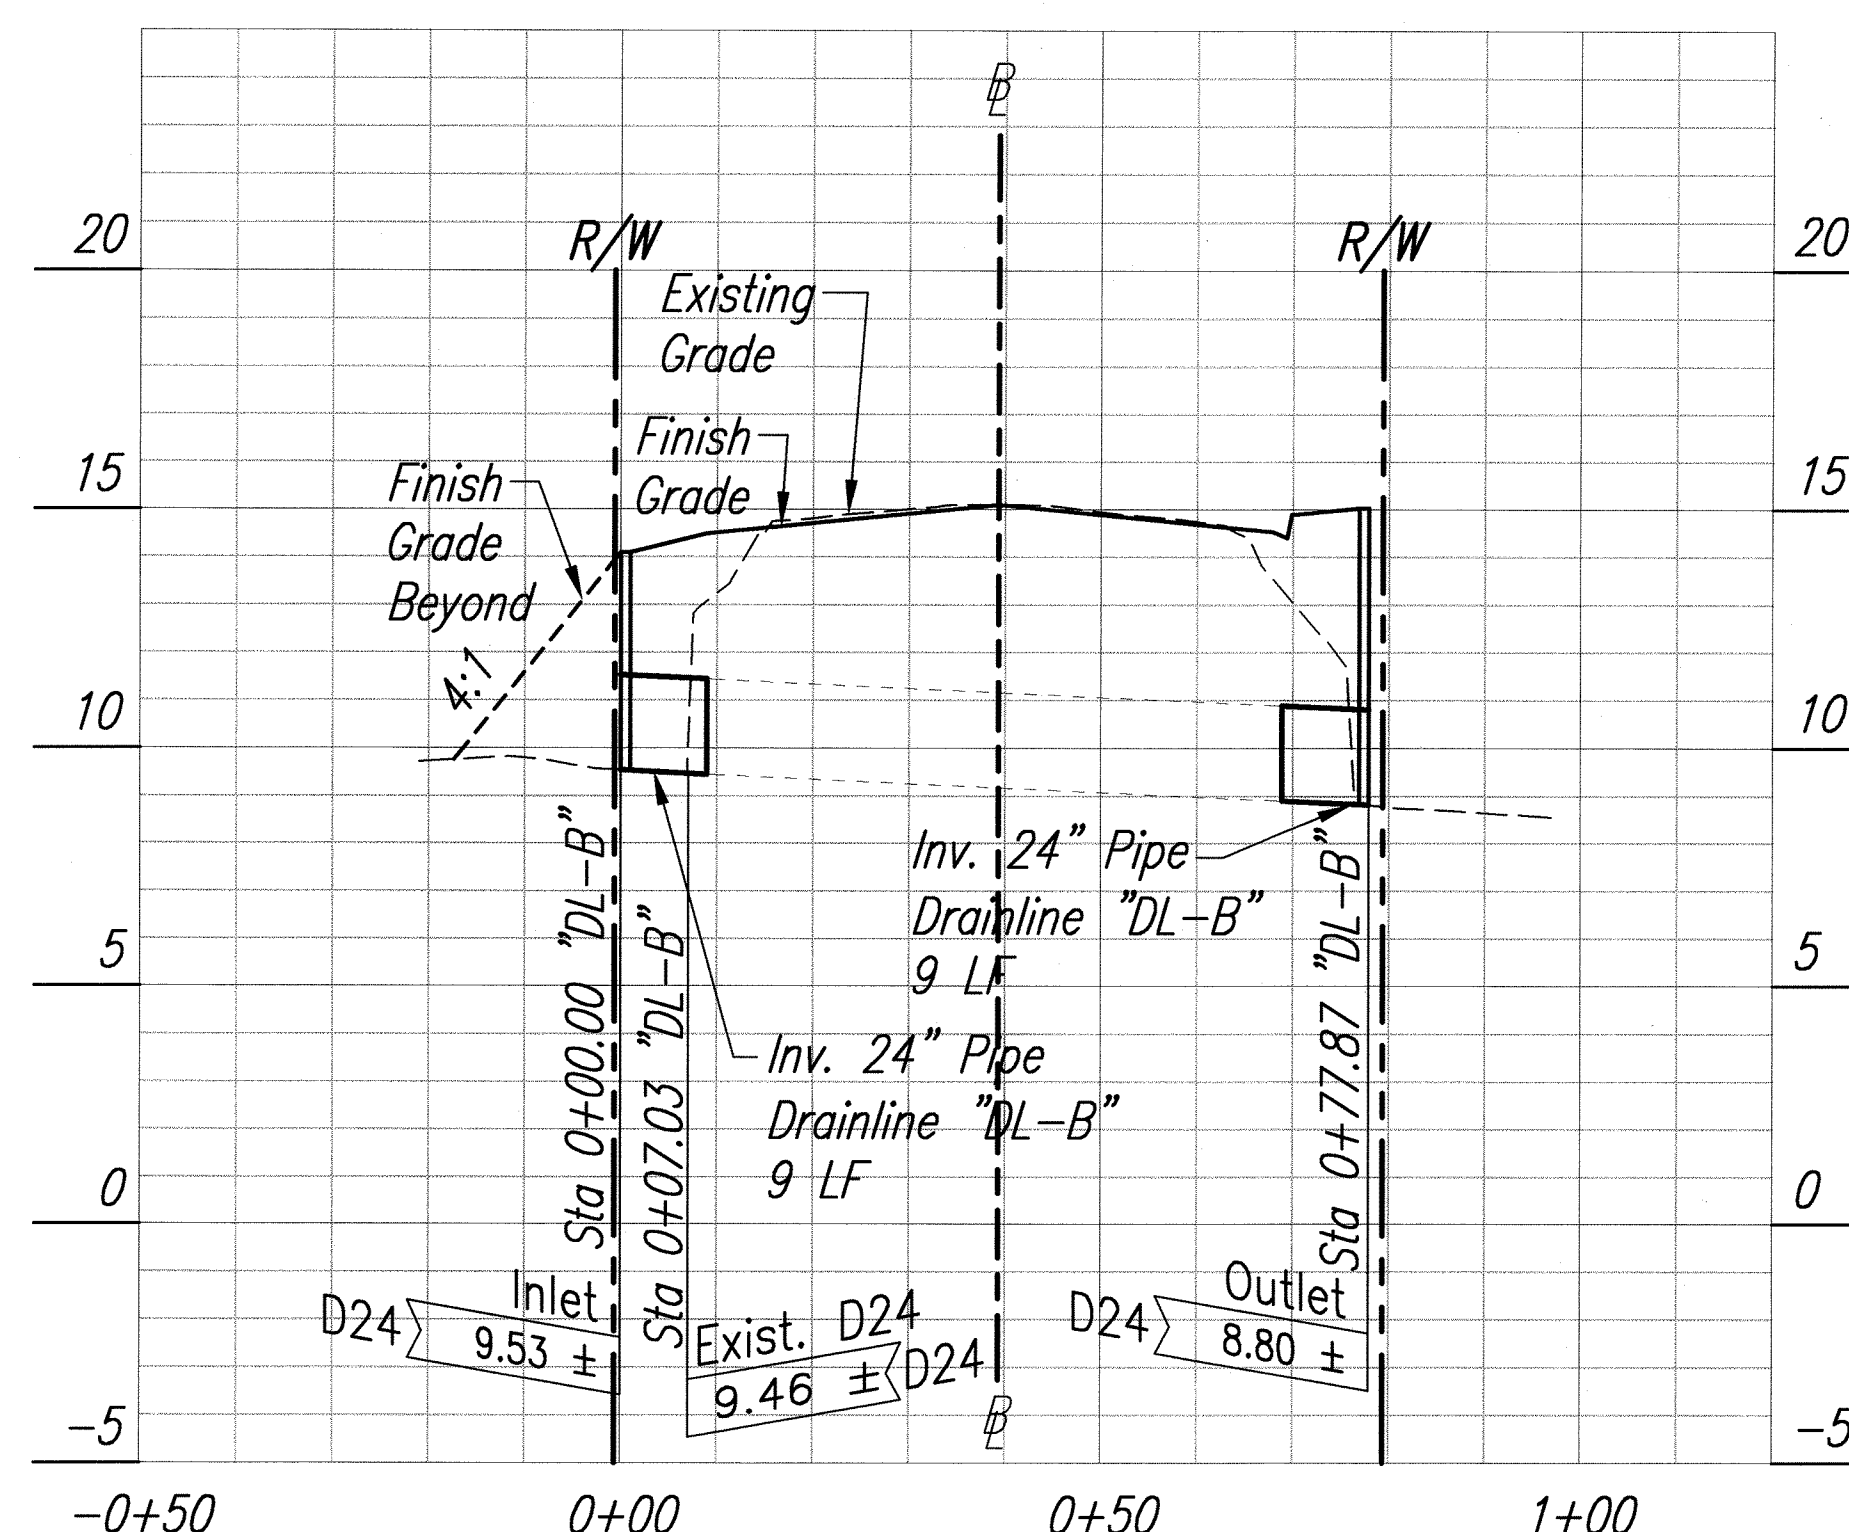


Drainline B Profile @ Station 95+36.30

Scale: Horiz. 1"=20'
Vert. 1"=4'


Note:

1. *Proposed Work Includes Demolition Necessary to Connect New Drainline and Drainline Connection to Existing Drain Pipe.*
2. *New Pipe Extensions Material to Match Existing Pipe Material.*
3. *See Sheets S-7 to S-9 For Details.*

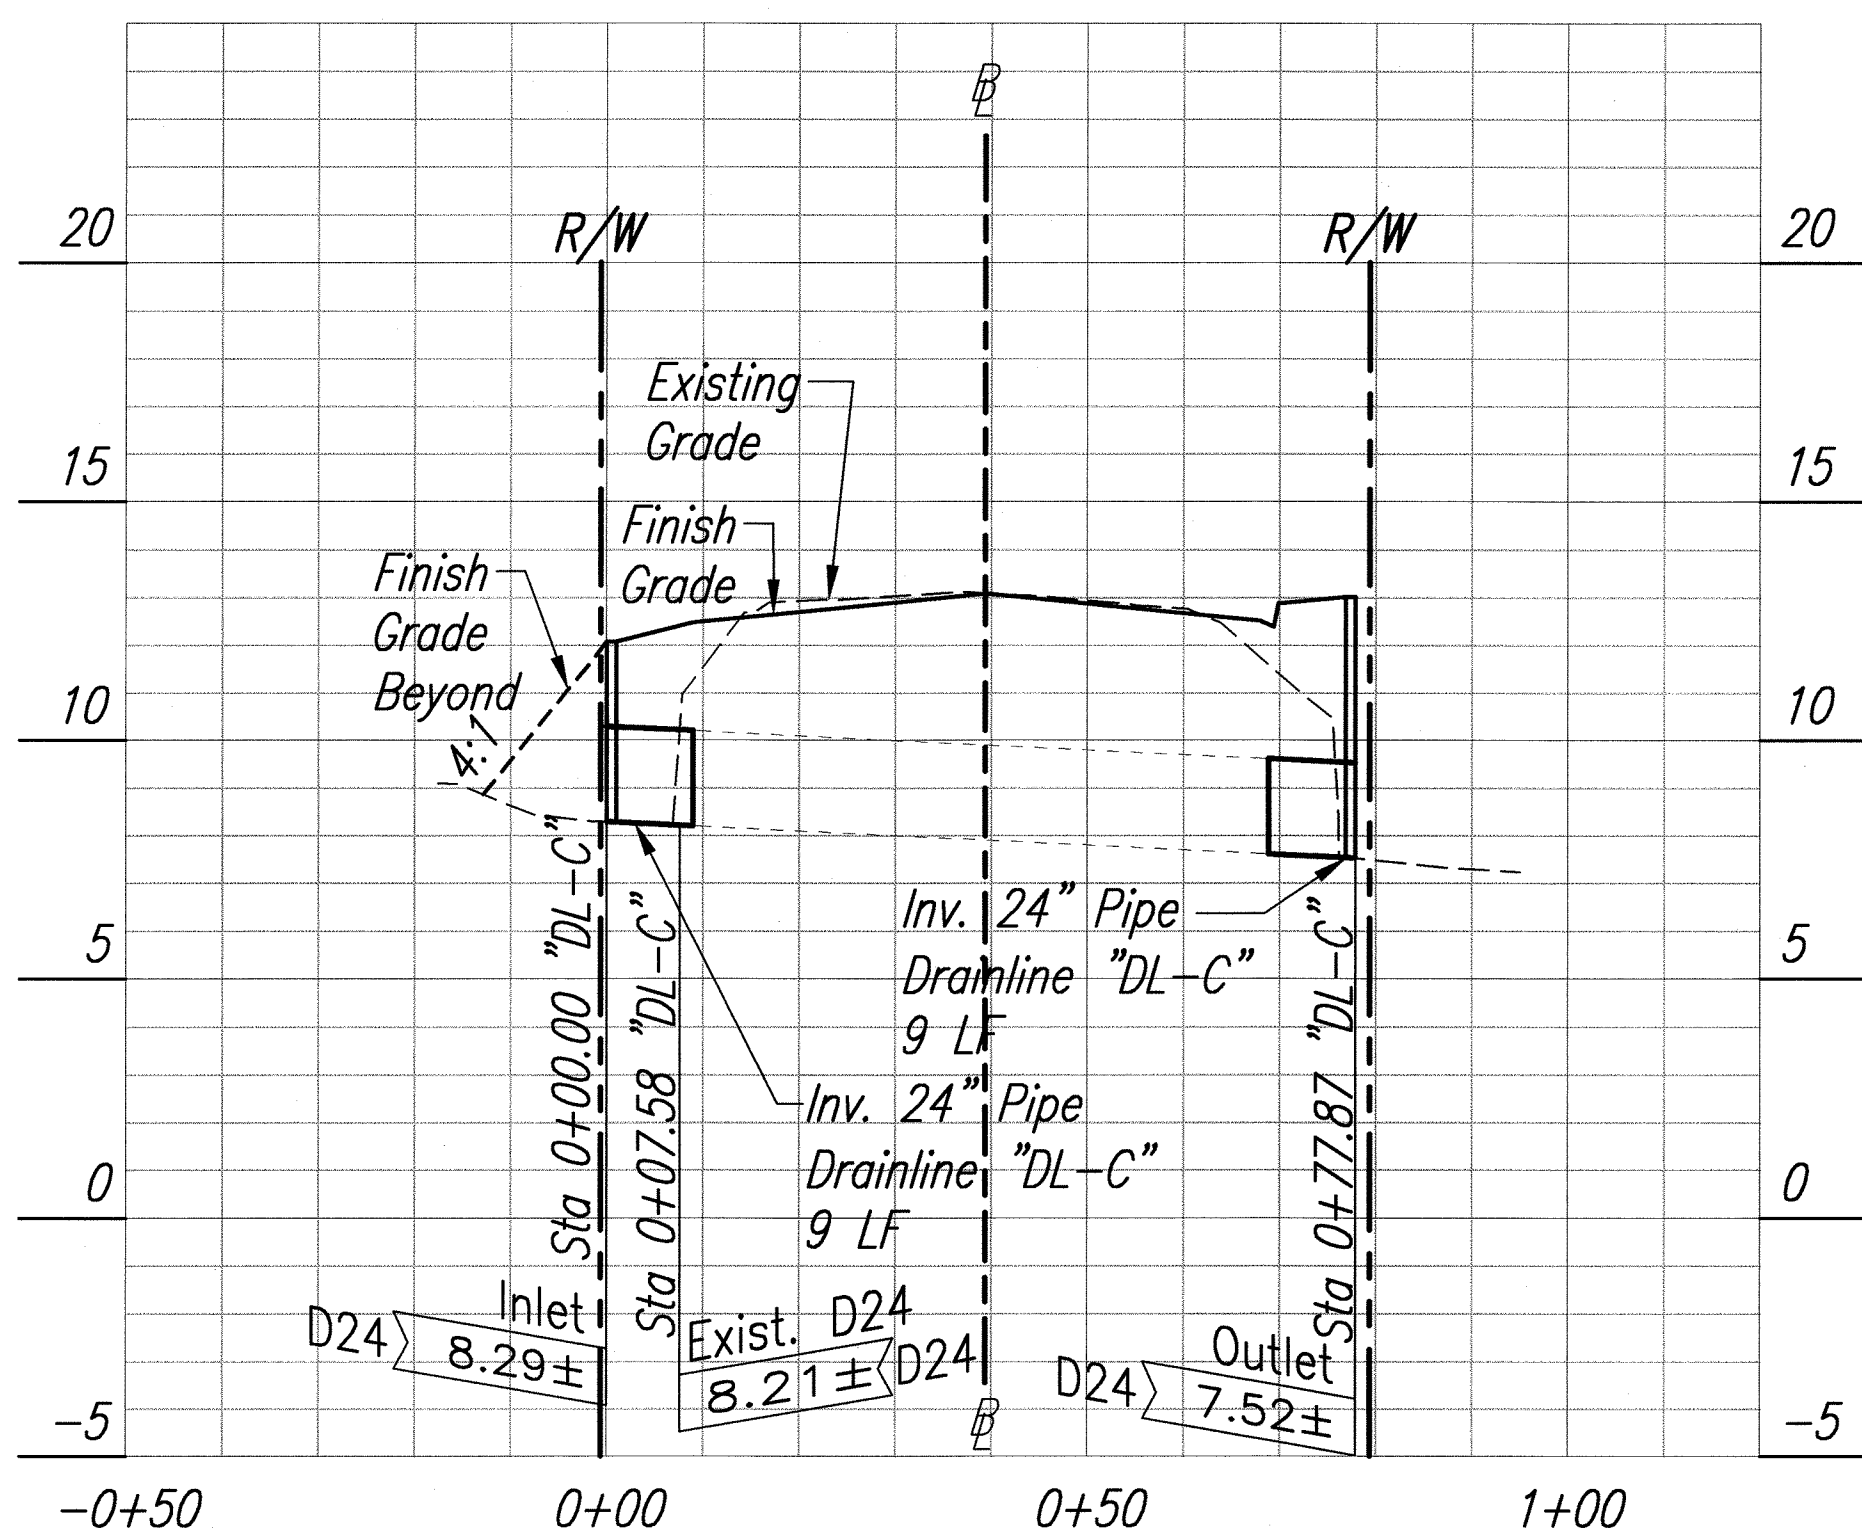


Drainline C Profile @ Station 99+60.03

Scale: Horiz. 1"=20'
Vert. 1"=4'

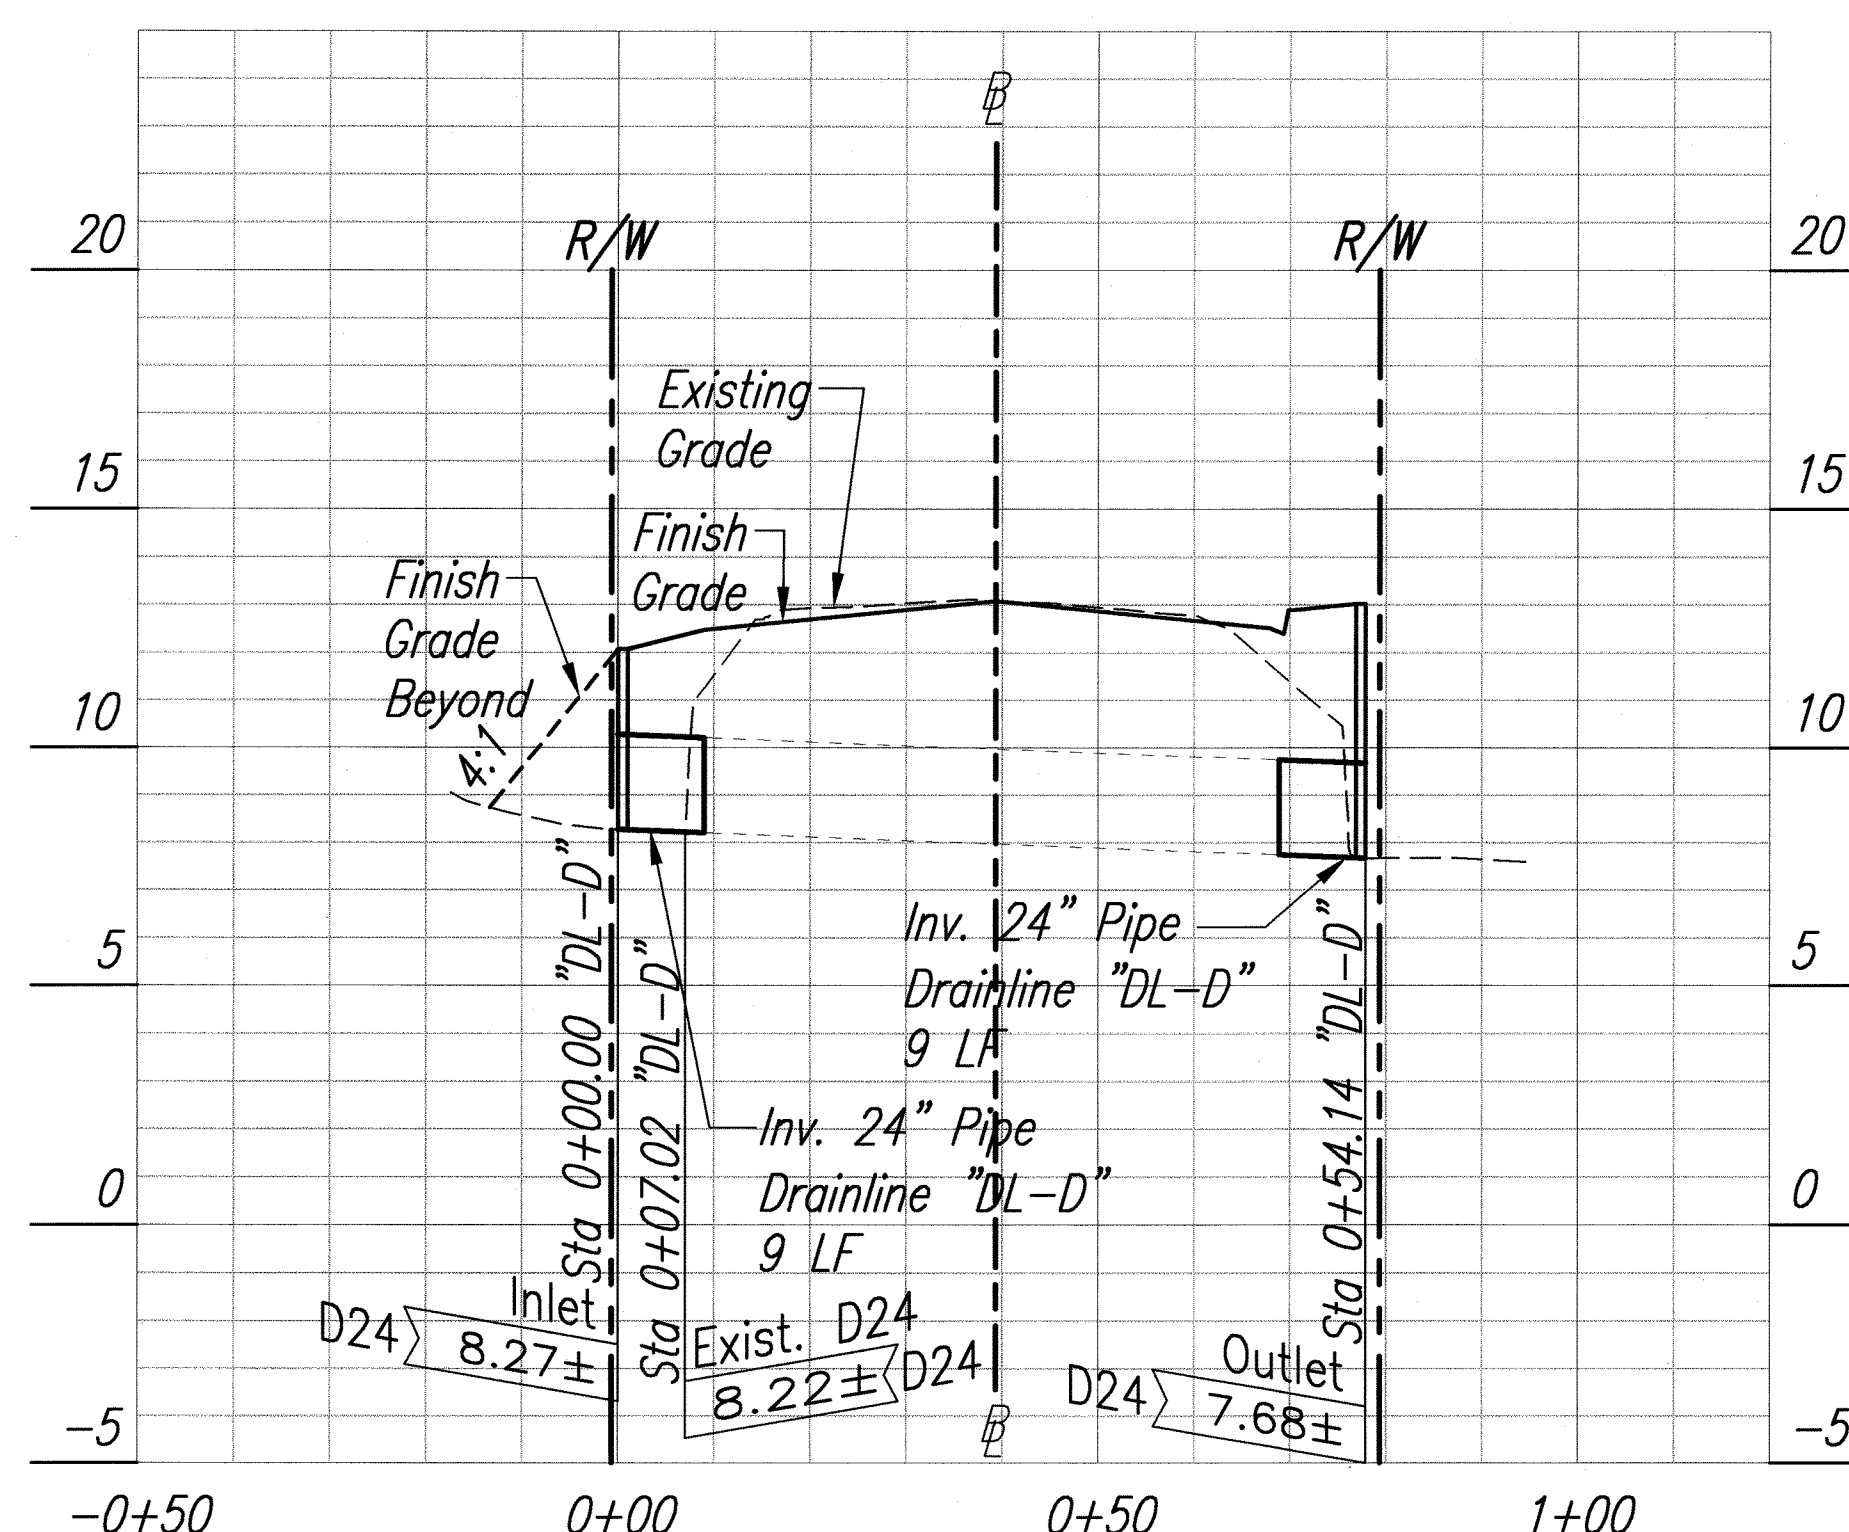

Drainline D Profile @ Station 99+63.26

Scale: Horiz. 1"=20'
Vert. 1"=4'

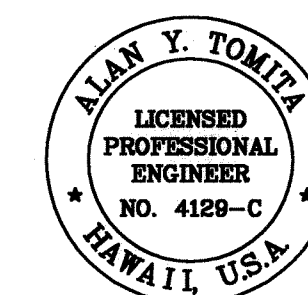

THIS WORK WAS PREPARED BY ME
OR UNDER MY SUPERVISION.

Alan y Serrate

STATE OF HAWAII
DEPARTMENT OF TRANSPORTATION
HIGHWAYS DIVISION

DRAINLINE PROFILES - 1

Honoapiilani Highway Widening
Lahainaluna Road to Aholo Road
Project No. STP-030-1(39)

Scale: As Shown Date: October 2008

SHEET No. 1 OF 2 SHEETS

PLOT DATE: 51-29-2008 @ 01:51 pm


LAST UPDATE: 00-04-2008 @ 03:00 pm

--Drainline Profiles_shts 104--105.dwg

PATH\FILENAME	P:\Projects\Dot-Hwy\Honoopilani Highway Widening\dwg\Working Drawings\Proj.	Num	Rev


ORIGINAL PLAN	SURVEY PLOTTED BY _____	DATE _____
NOTE BOOK	DRAWN BY _____	_____
	TRACED BY _____	_____
	DESIGNED BY _____	_____
	QUANTITIES BY _____	_____
No. _____	CHECKED BY _____	_____

FED. ROAD DIST. NO.	STATE	PROJ. NO.	FISCAL YEAR	SHEET NO.	TOTAL SHEETS
HAWAII	HAW.	STP-030-1(39)	2008	105	194

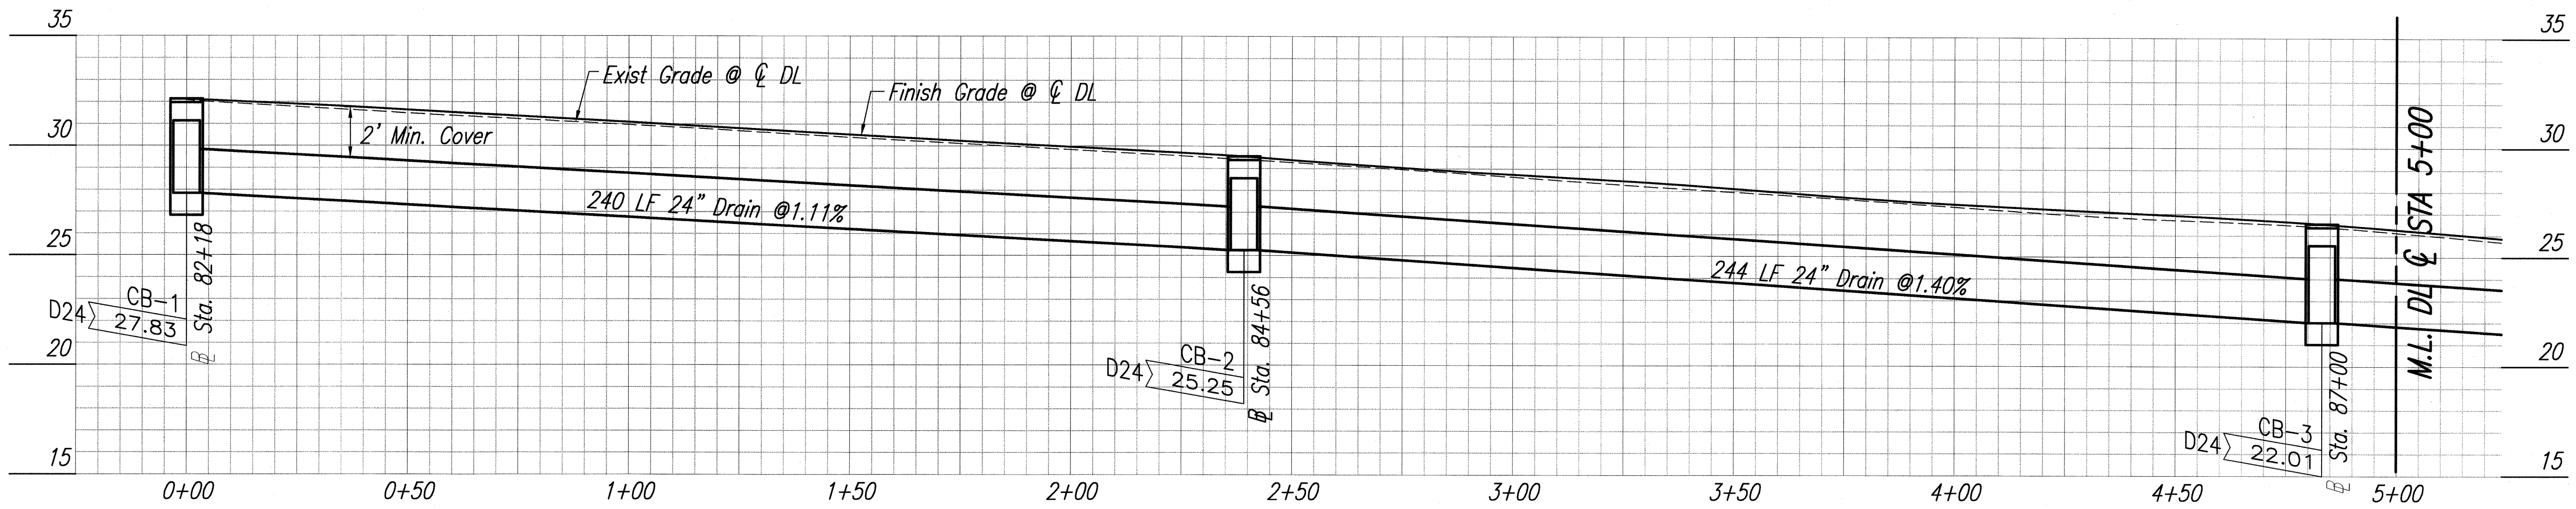



Median Drainline Profile

Scale: Horiz. 1"=20'
Vert. 1"=4'

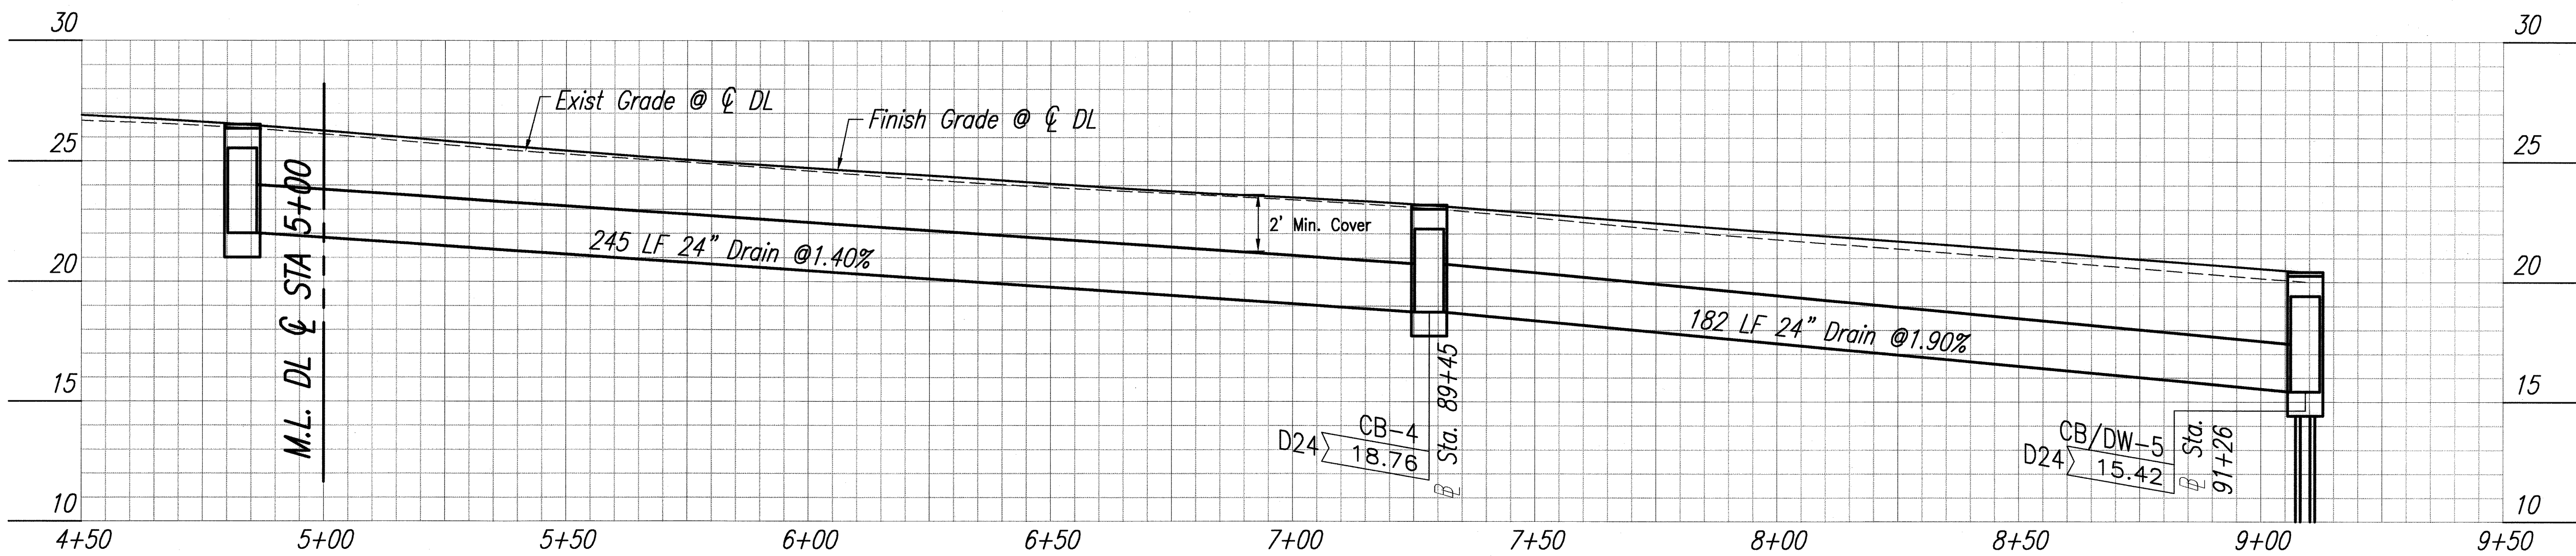

Median Drainline Profile

Scale: Horiz. 1"=20'
Vert. 1"=4'

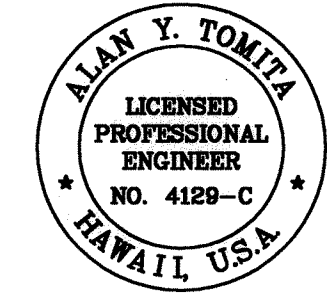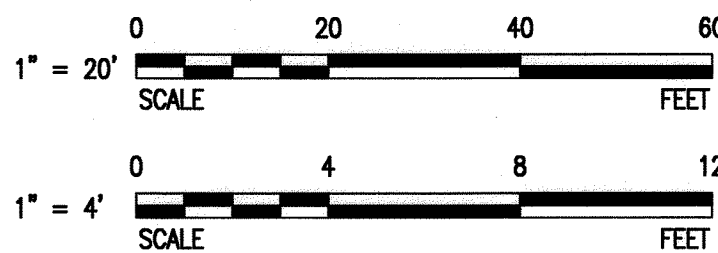

THIS WORK WAS PREPARED BY ME
OR UNDER MY SUPERVISION.

Alan Y. Tomita

STATE OF HAWAII
DEPARTMENT OF TRANSPORTATION
HIGHWAYS DIVISION

DRAINLINE PROFILES - 2

*Honoapiilani Highway Widening
Lahainaluna Road to Aholo Road
Project No. STP-030-1(39)*

Scale: As Shown Date: October 2008

SHEET No. 2 OF 2 SHEETS

ORIGINAL PLAN	SURVEY PLOTTED BY	DATE
NOTE BOOK	DRAWN BY	" "
	DESIGNED BY	" "
	CHECKED BY	" "
No.		

PLOT DATE: 52-29-2008 @ 01:52 pm

LAST PLOT: 00-04-2008 @ 03:30 pm

PAT/FILENAME: P:\Projects\030-Hwy\Honoapiilani Highway Widening\Drawings\Proj. Num Revised 1-22-08 (Civil Final)\Cov - Final\18-Drainline Profiles_2.dwg