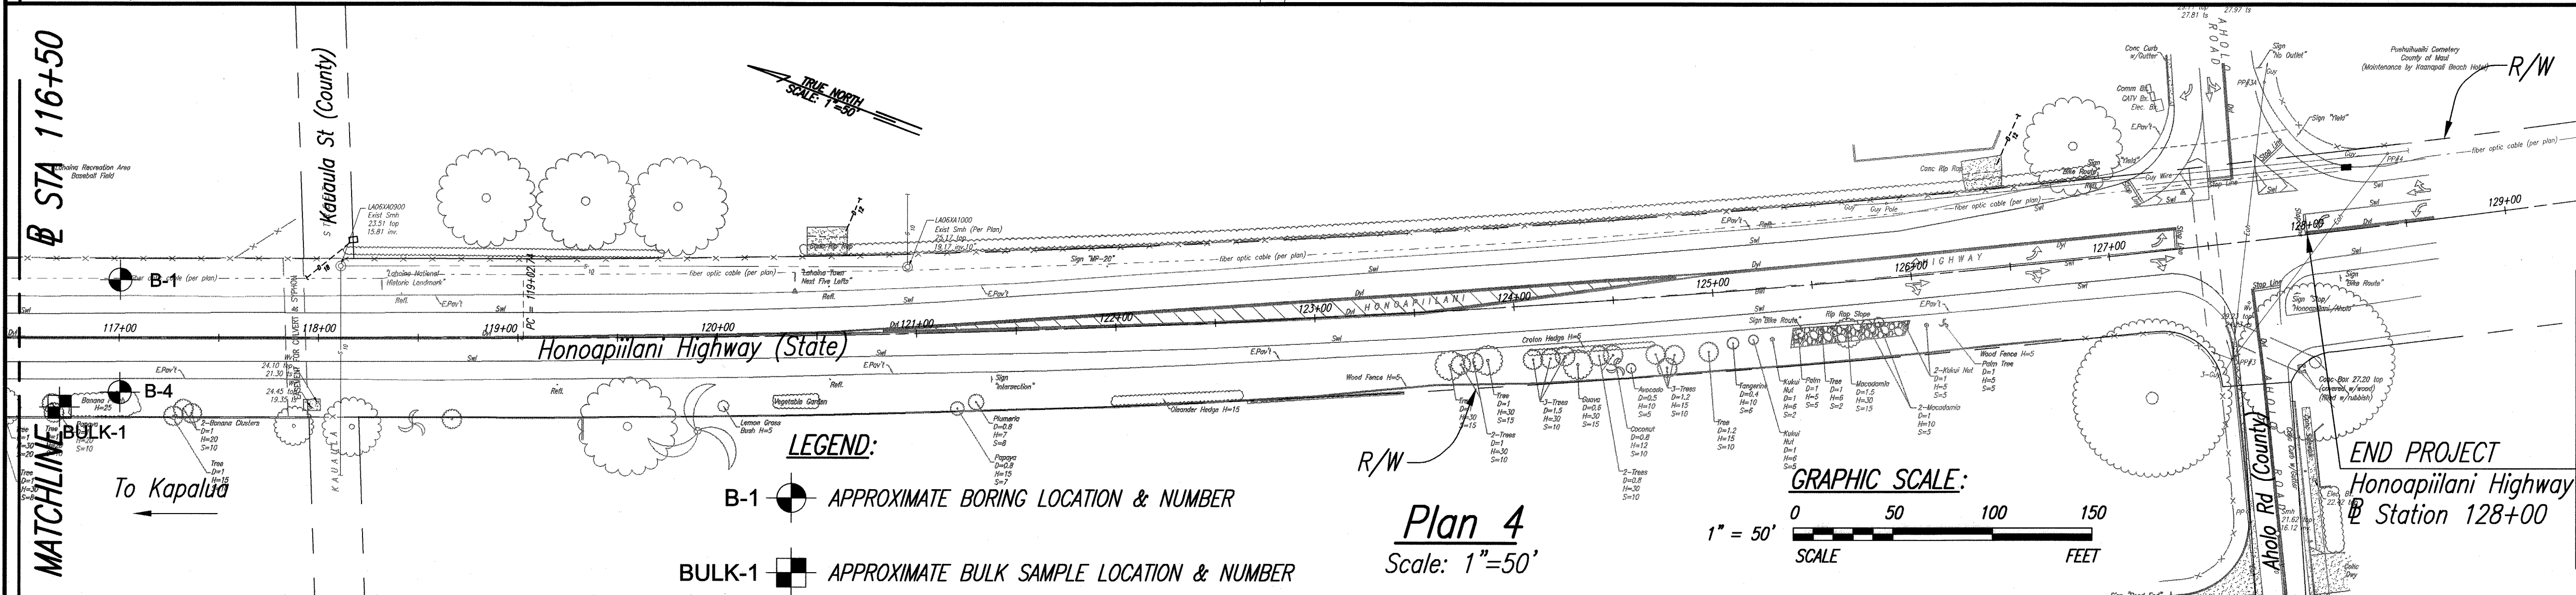
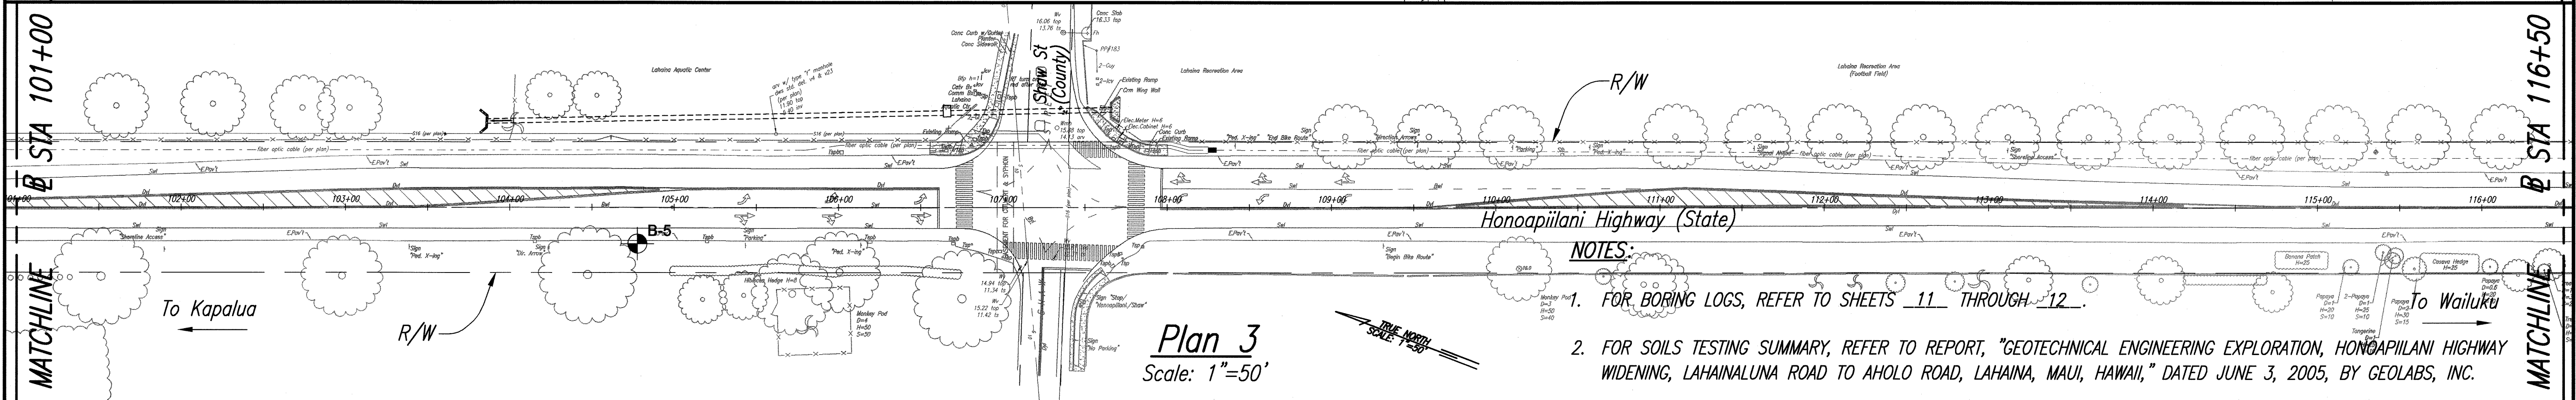


[illegible]

STATE OF HAWAII
DEPARTMENT OF TRANSPORTATION
HIGHWAYS DIVISION

EXISTING CONDITION PLAN
WITH SOIL TESTING LOCATIONS

Honoapiilani Highway Widening
Lahainaluna Road to Aholo Road
Project No. STP-030-1(39)

Scale: As Shown Date: October 2008

SHEET No. 1 OF 1 SHEETS