







FED. ROAD DIST. NO.	STATE	PROJ. NO.	FISCAL YEAR	SHEET NO.	TOTAL SHEETS
HAWAII	HAW.	STP-030-1(39)	2008	ADD. 94	194

- Notes:**
1. Posted speed limit is 20 mph along Mill Street.
 2. Moveable barriers shall be used at Mill Street intersections with cross streets to curb undesired traffic travel. Contractor shall construct 20' gate at beginning and ending of Mill Street detour along Honoapiilani Highway to control traffic. See Miscellaneous Details.
 3. Contractor to provide "DETOUR" signs as necessary.
 4. Pavement for Mill Street is included in the 'Hot Mix Asphalt Pavement, Mix No. IV', payment item number 401.0100.
 5. Glassphalt Concrete Base Course for Mill Street is included in the "Hot Mix Glassphalt Base Course", payment item number 312.0100.

LEGEND:

- Flagman
- Sign
- One-way traffic 1-lane
- 20' Gate
- Pavement Section
- Repave AC

TRUE NORTH
SCALE: 1"=220'

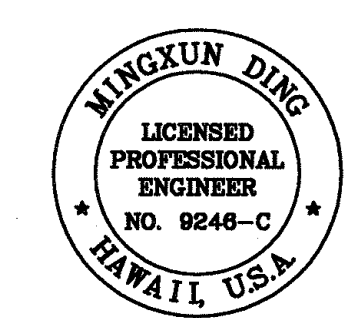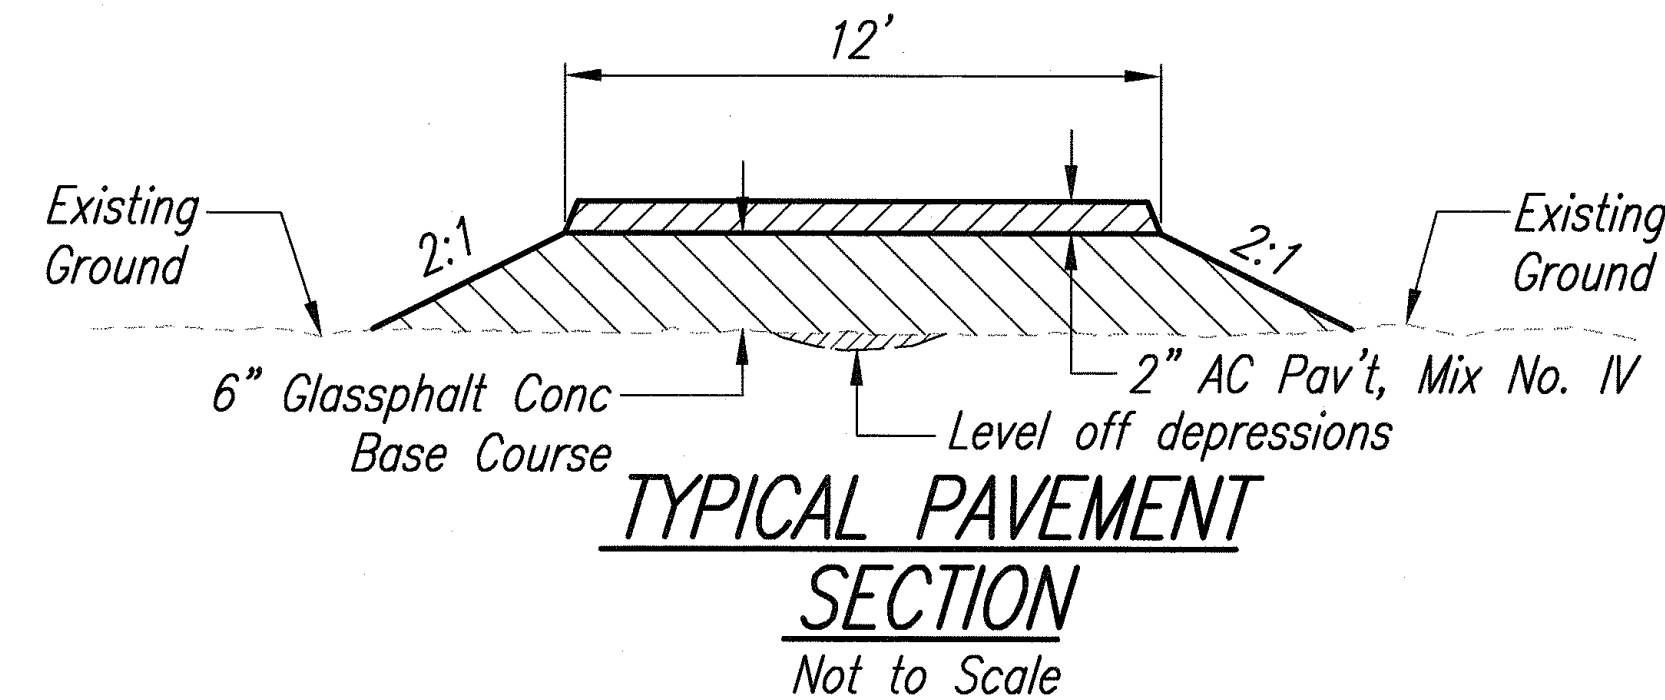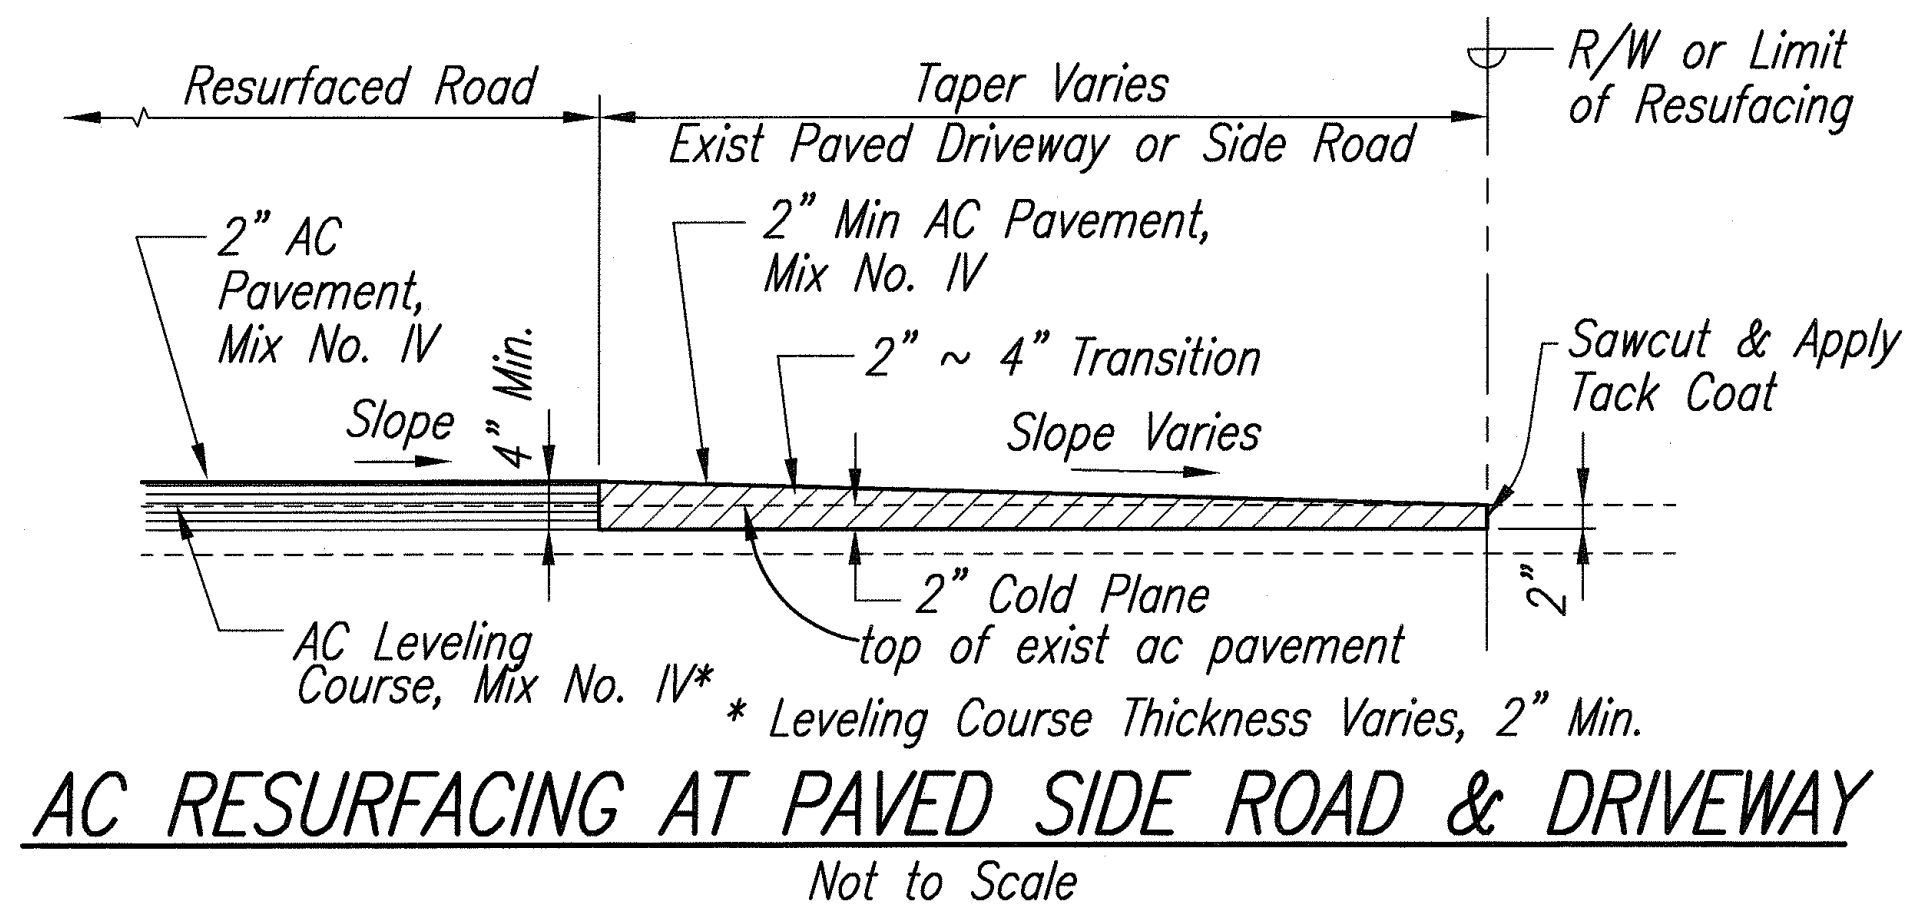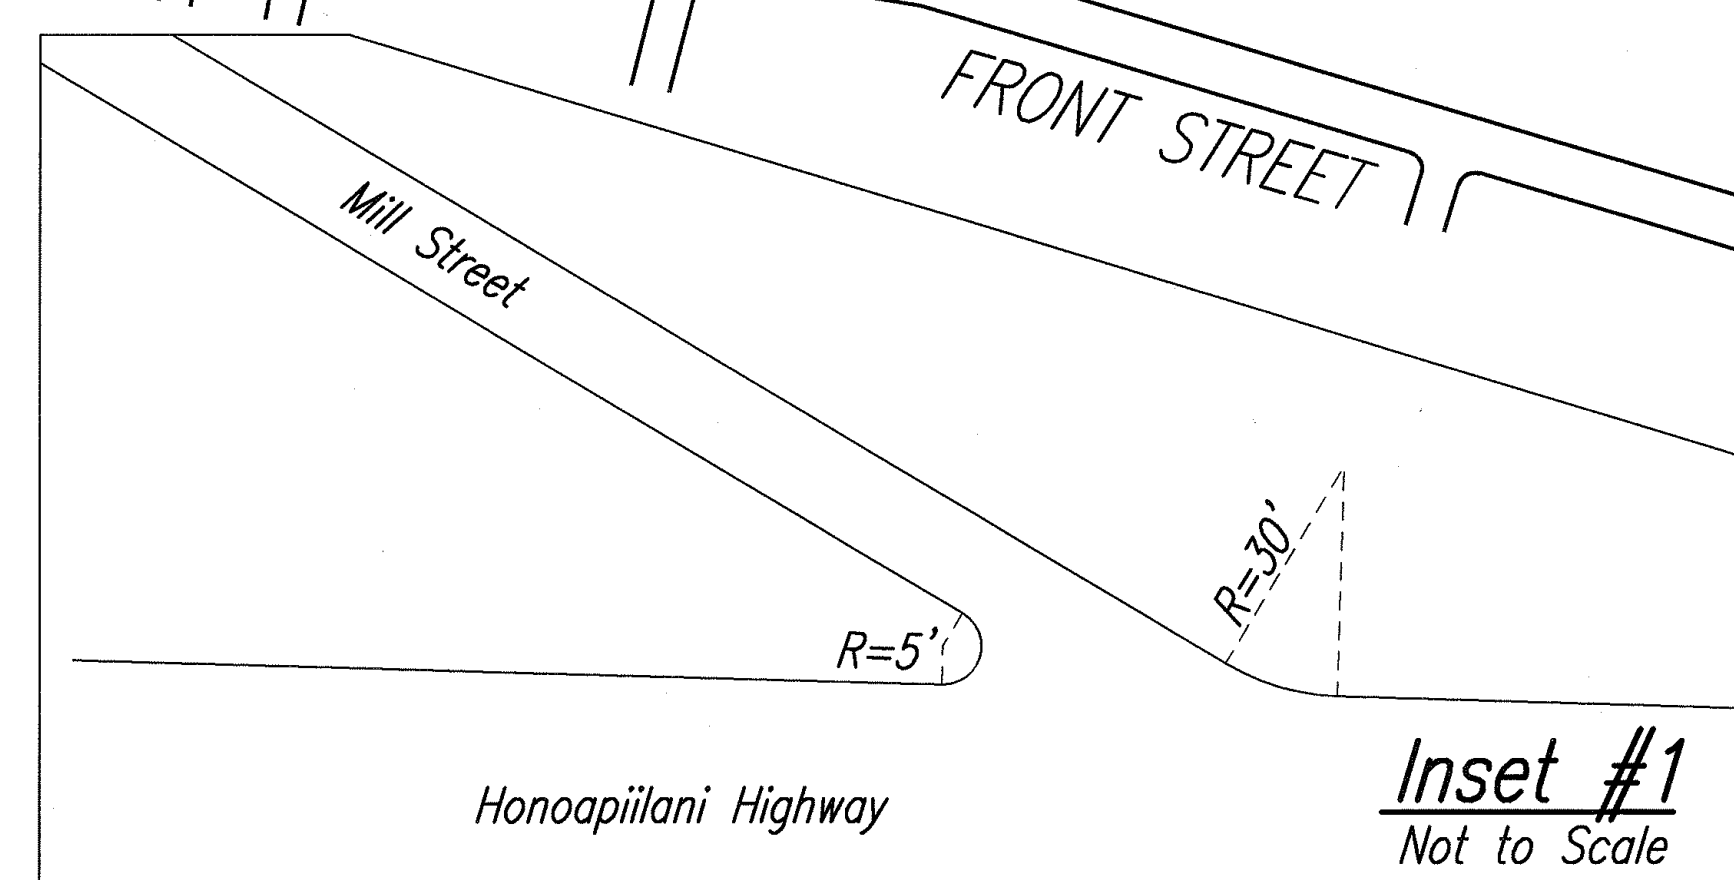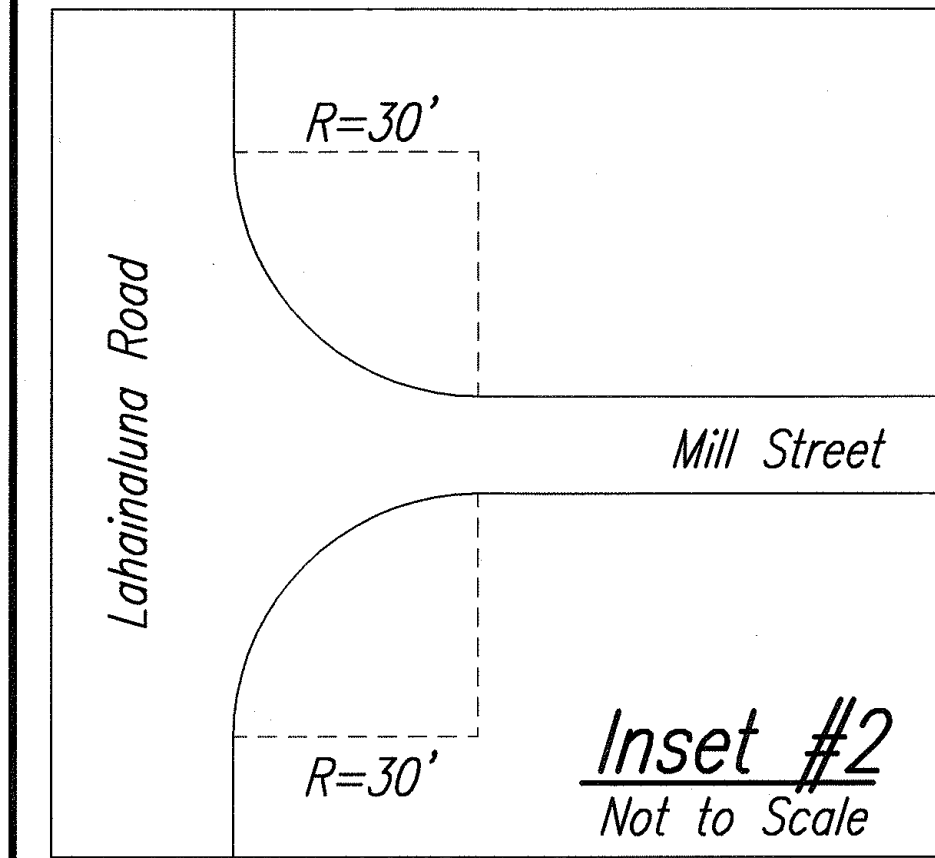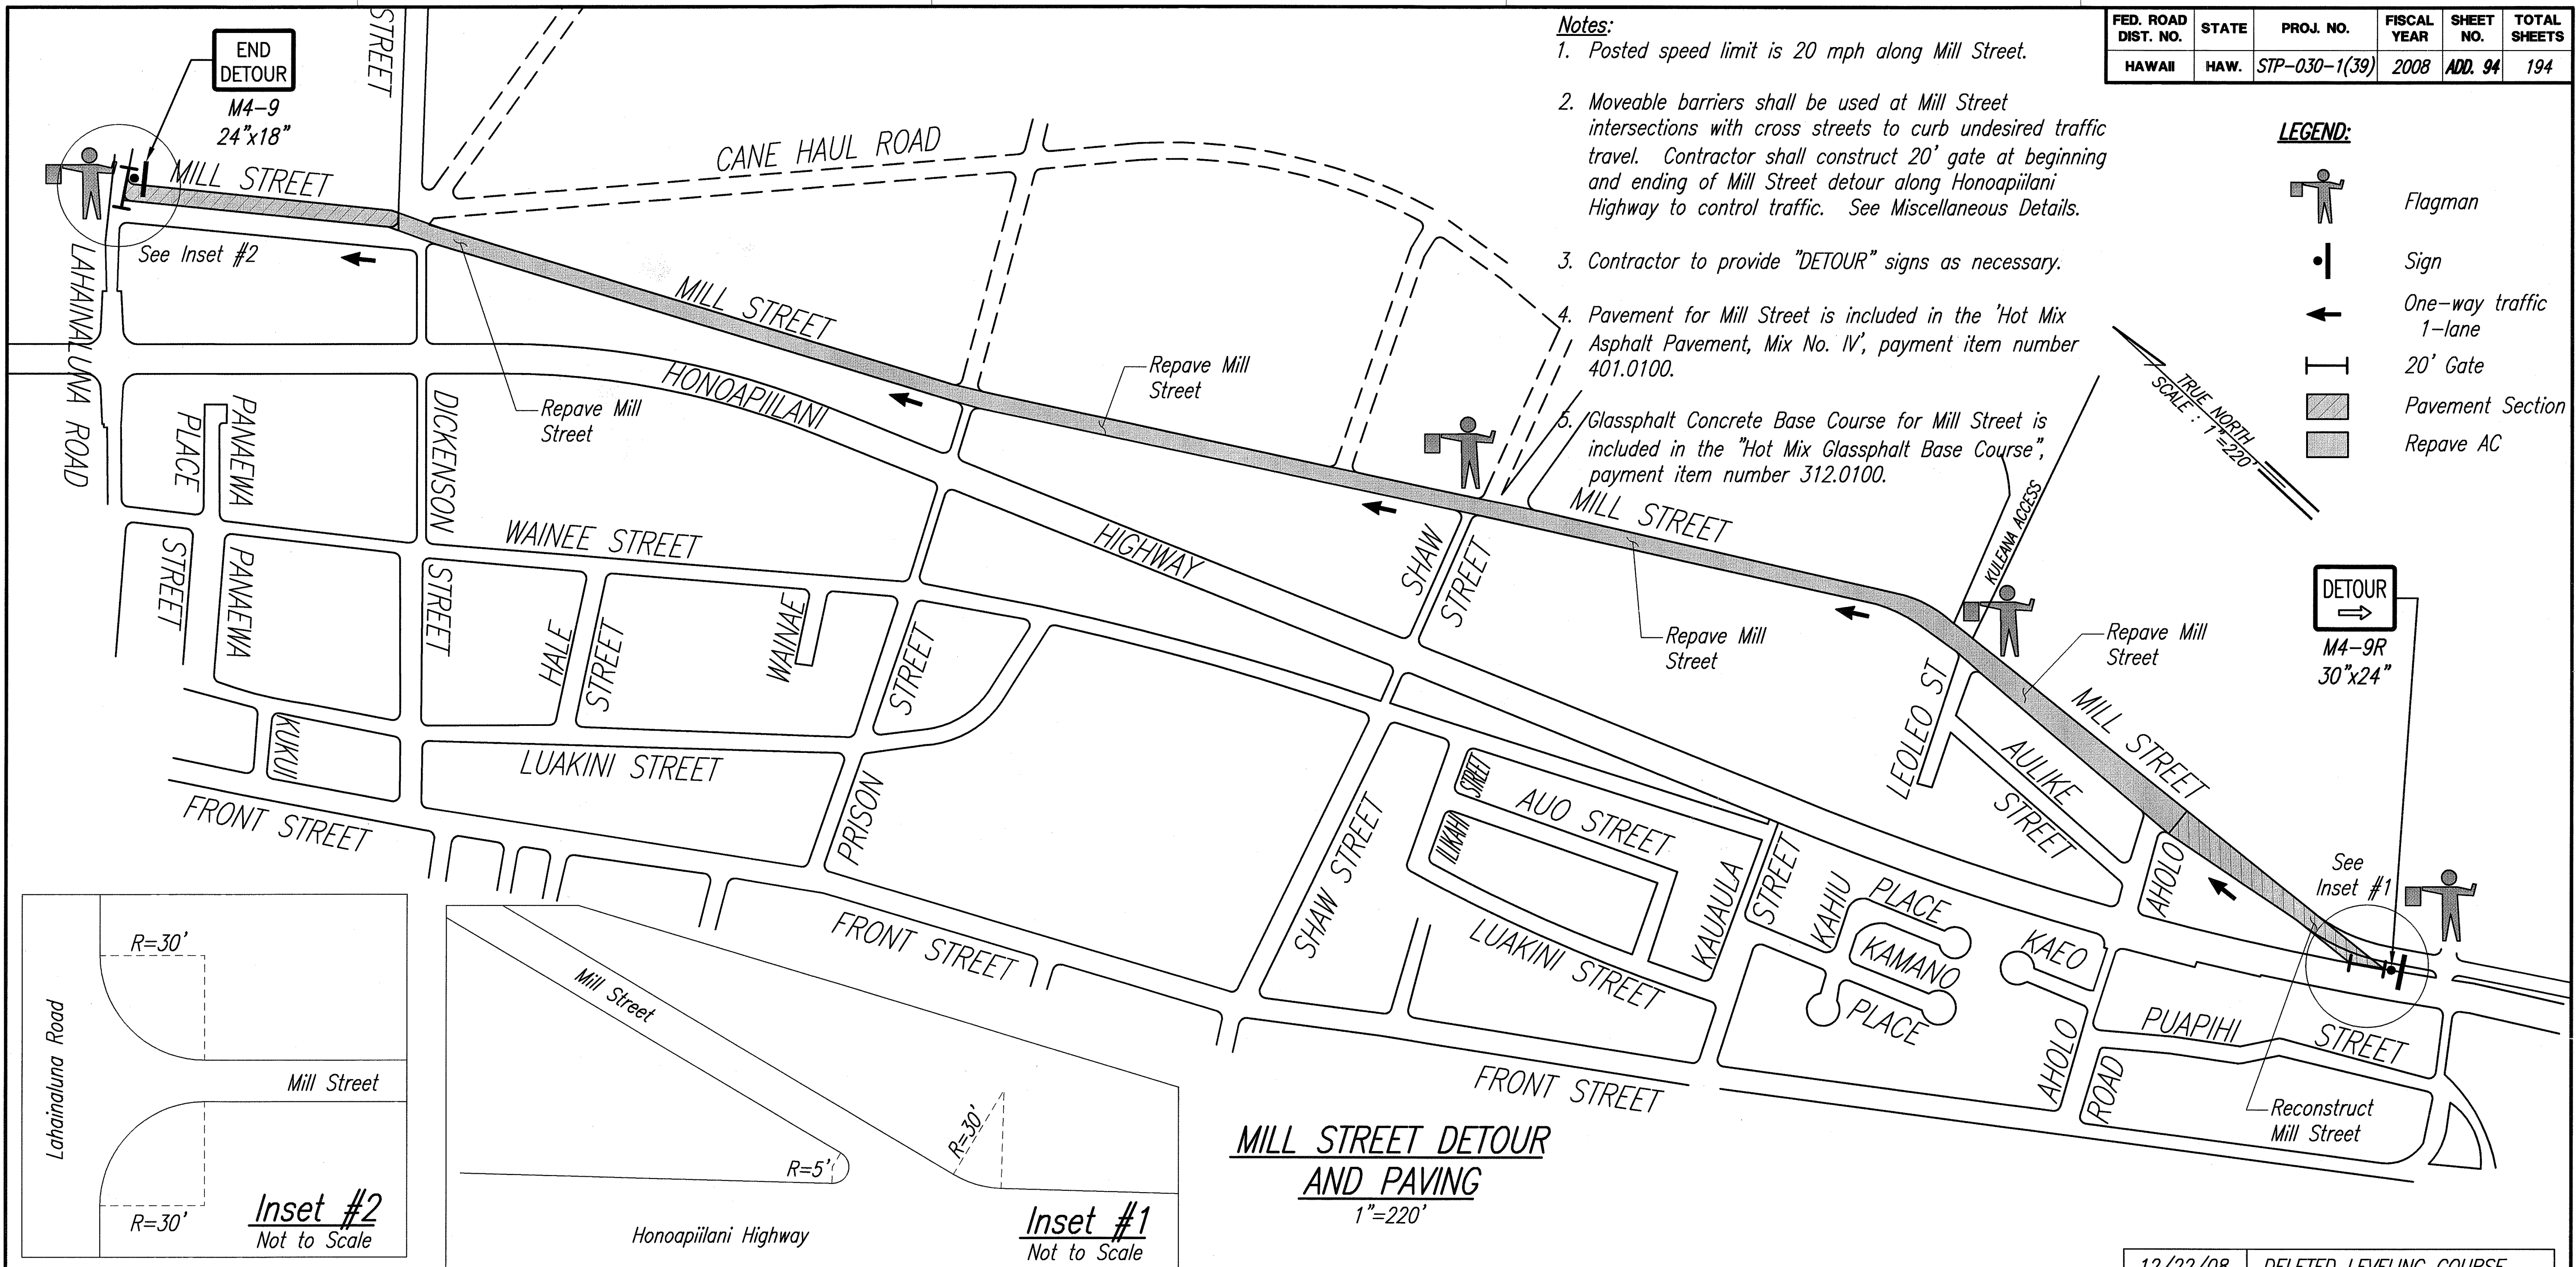

THIS WORK WAS PREPARED BY ME OR UNDER MY SUPERVISION.

SIGNATURE: *[Signature]* 4/30/10 EXPIRATION DATE OF LICENSE

12/22/08	DELETED LEVELING COURSE DETAIL, ADDED NOTE '5', REVISED TYPICAL PAVEMENT SECTION, AND ADDED INSETS
DATE	REVISION
STATE OF HAWAII DEPARTMENT OF TRANSPORTATION HIGHWAYS DIVISION MILL STREET <i>Honoapiilani Highway Widening</i> <i>Lahainaluna Road to Aholo Road</i> <i>Project No. STP-030-1(39)</i>	
Scale: None	Date: February 2008
SHEET No. 1 OF 1 SHEETS	