

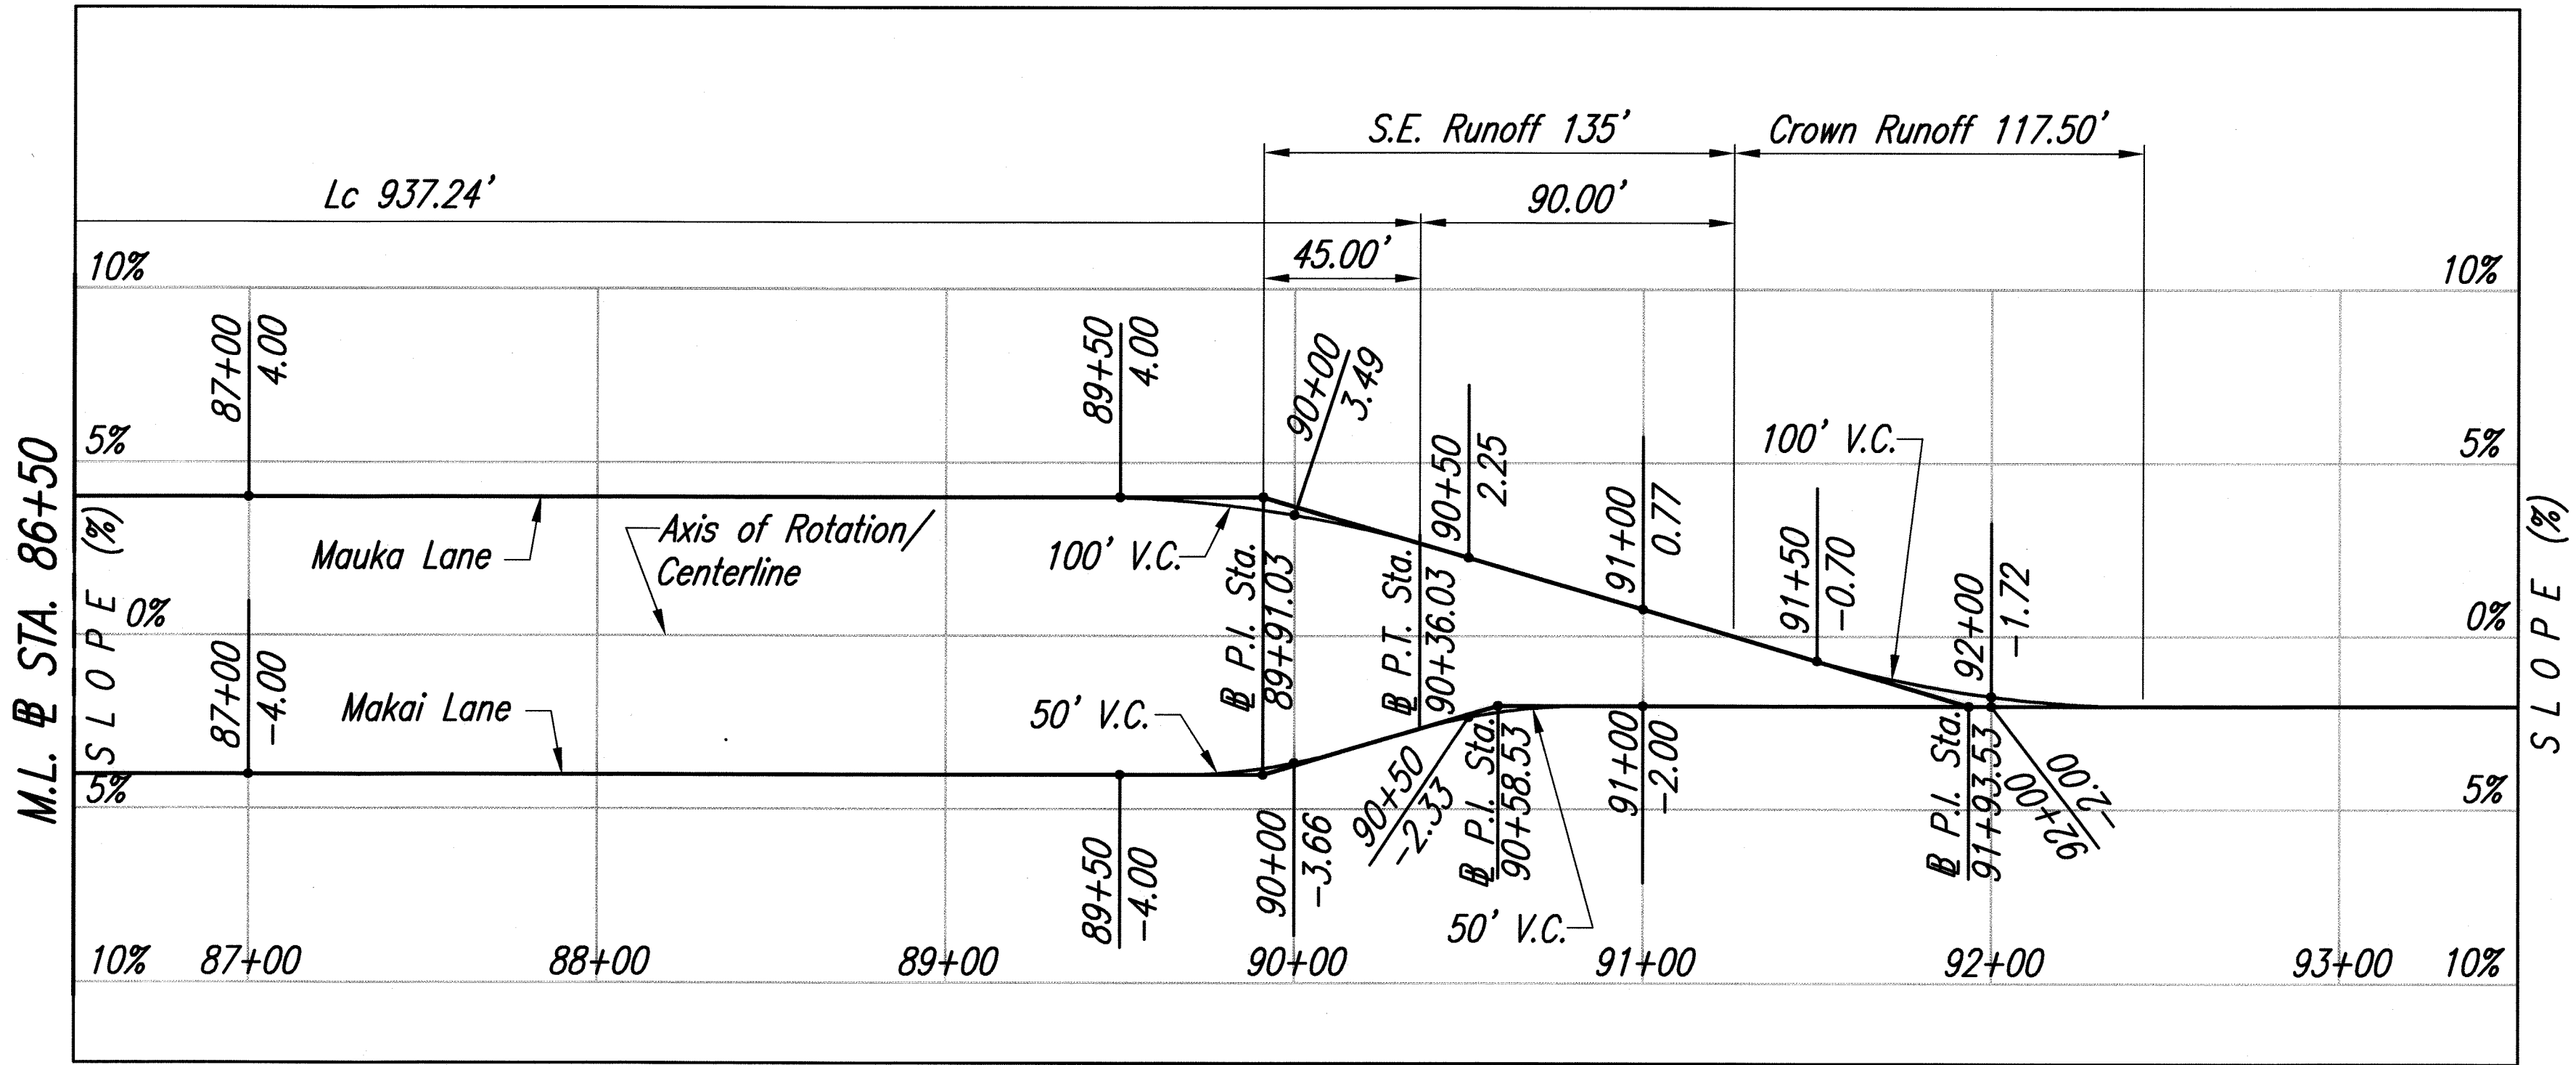


FED. ROAD DIST. NO.	STATE	PROJ. NO.	FISCAL YEAR	SHEET NO.	TOTAL SHEETS
HAWAII	HAW.	STP-030-1(39)	2008	17	194

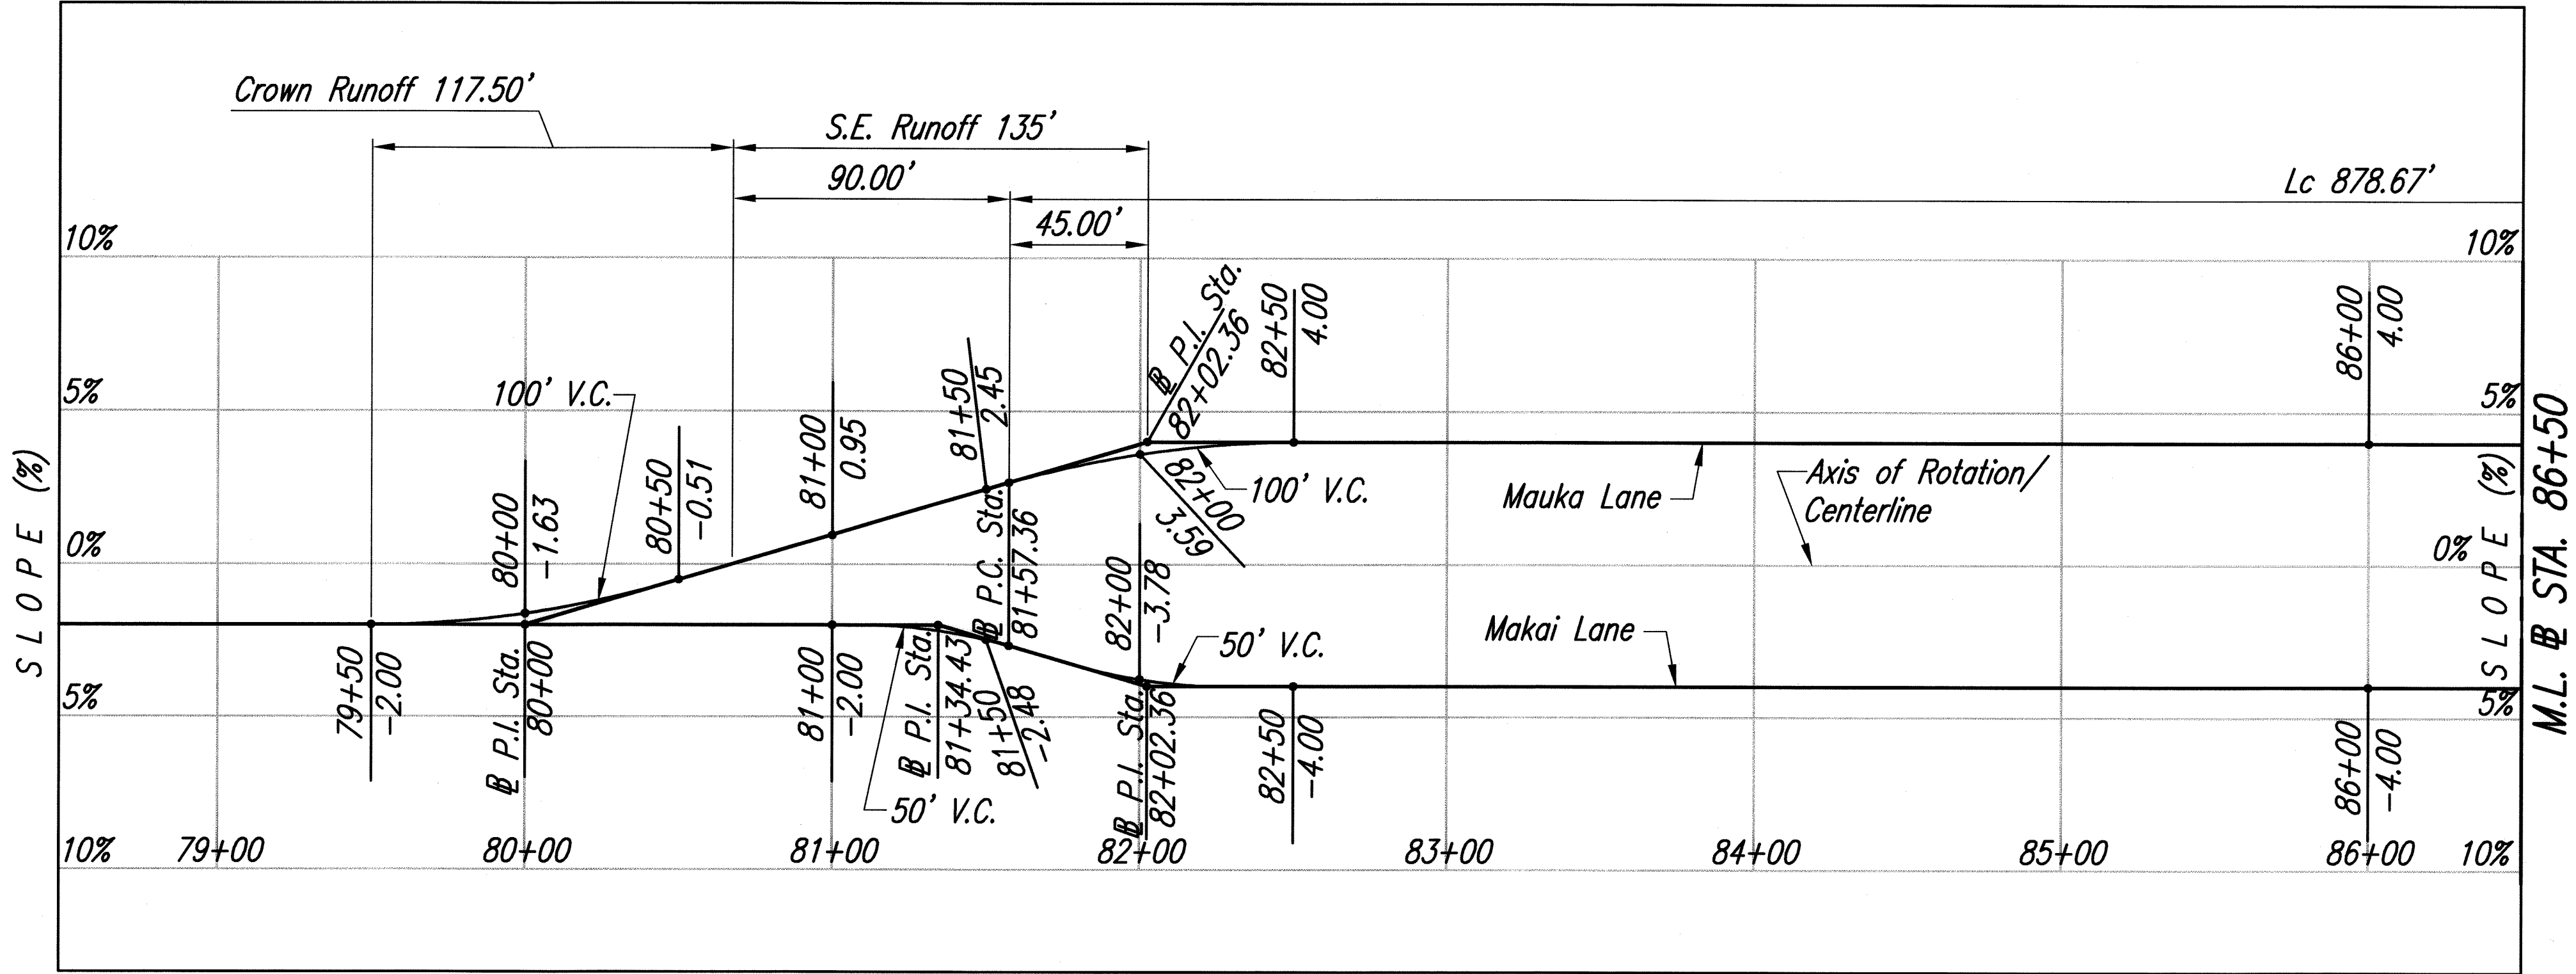

**SUPERELEVATION DIAGRAM**

Scales: HORIZ. 1"=40'  
VERT. 1"=4%

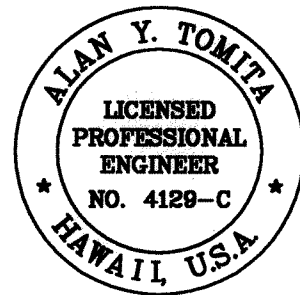

THIS WORK WAS PREPARED BY ME  
OR UNDER MY SUPERVISION.

*Alan Y. Tomita*

STATE OF HAWAII  
DEPARTMENT OF TRANSPORTATION  
HIGHWAYS DIVISION

**SUPERELEVATION DIAGRAM**

*Honoapiilani Highway Widening  
Lahainaluna Road to Aholo Road  
Project No. STP-030-1(39)*

Scale: As Shown Date: October 2008

SHEET No. 1 OF 1 SHEETS