



FED. ROAD DIST. NO.	STATE	PROJ. NO.	FISCAL YEAR	SHEET NO.	TOTAL SHEETS
HAWAII	HAW.	STP-030-1(39)	2008	103	194

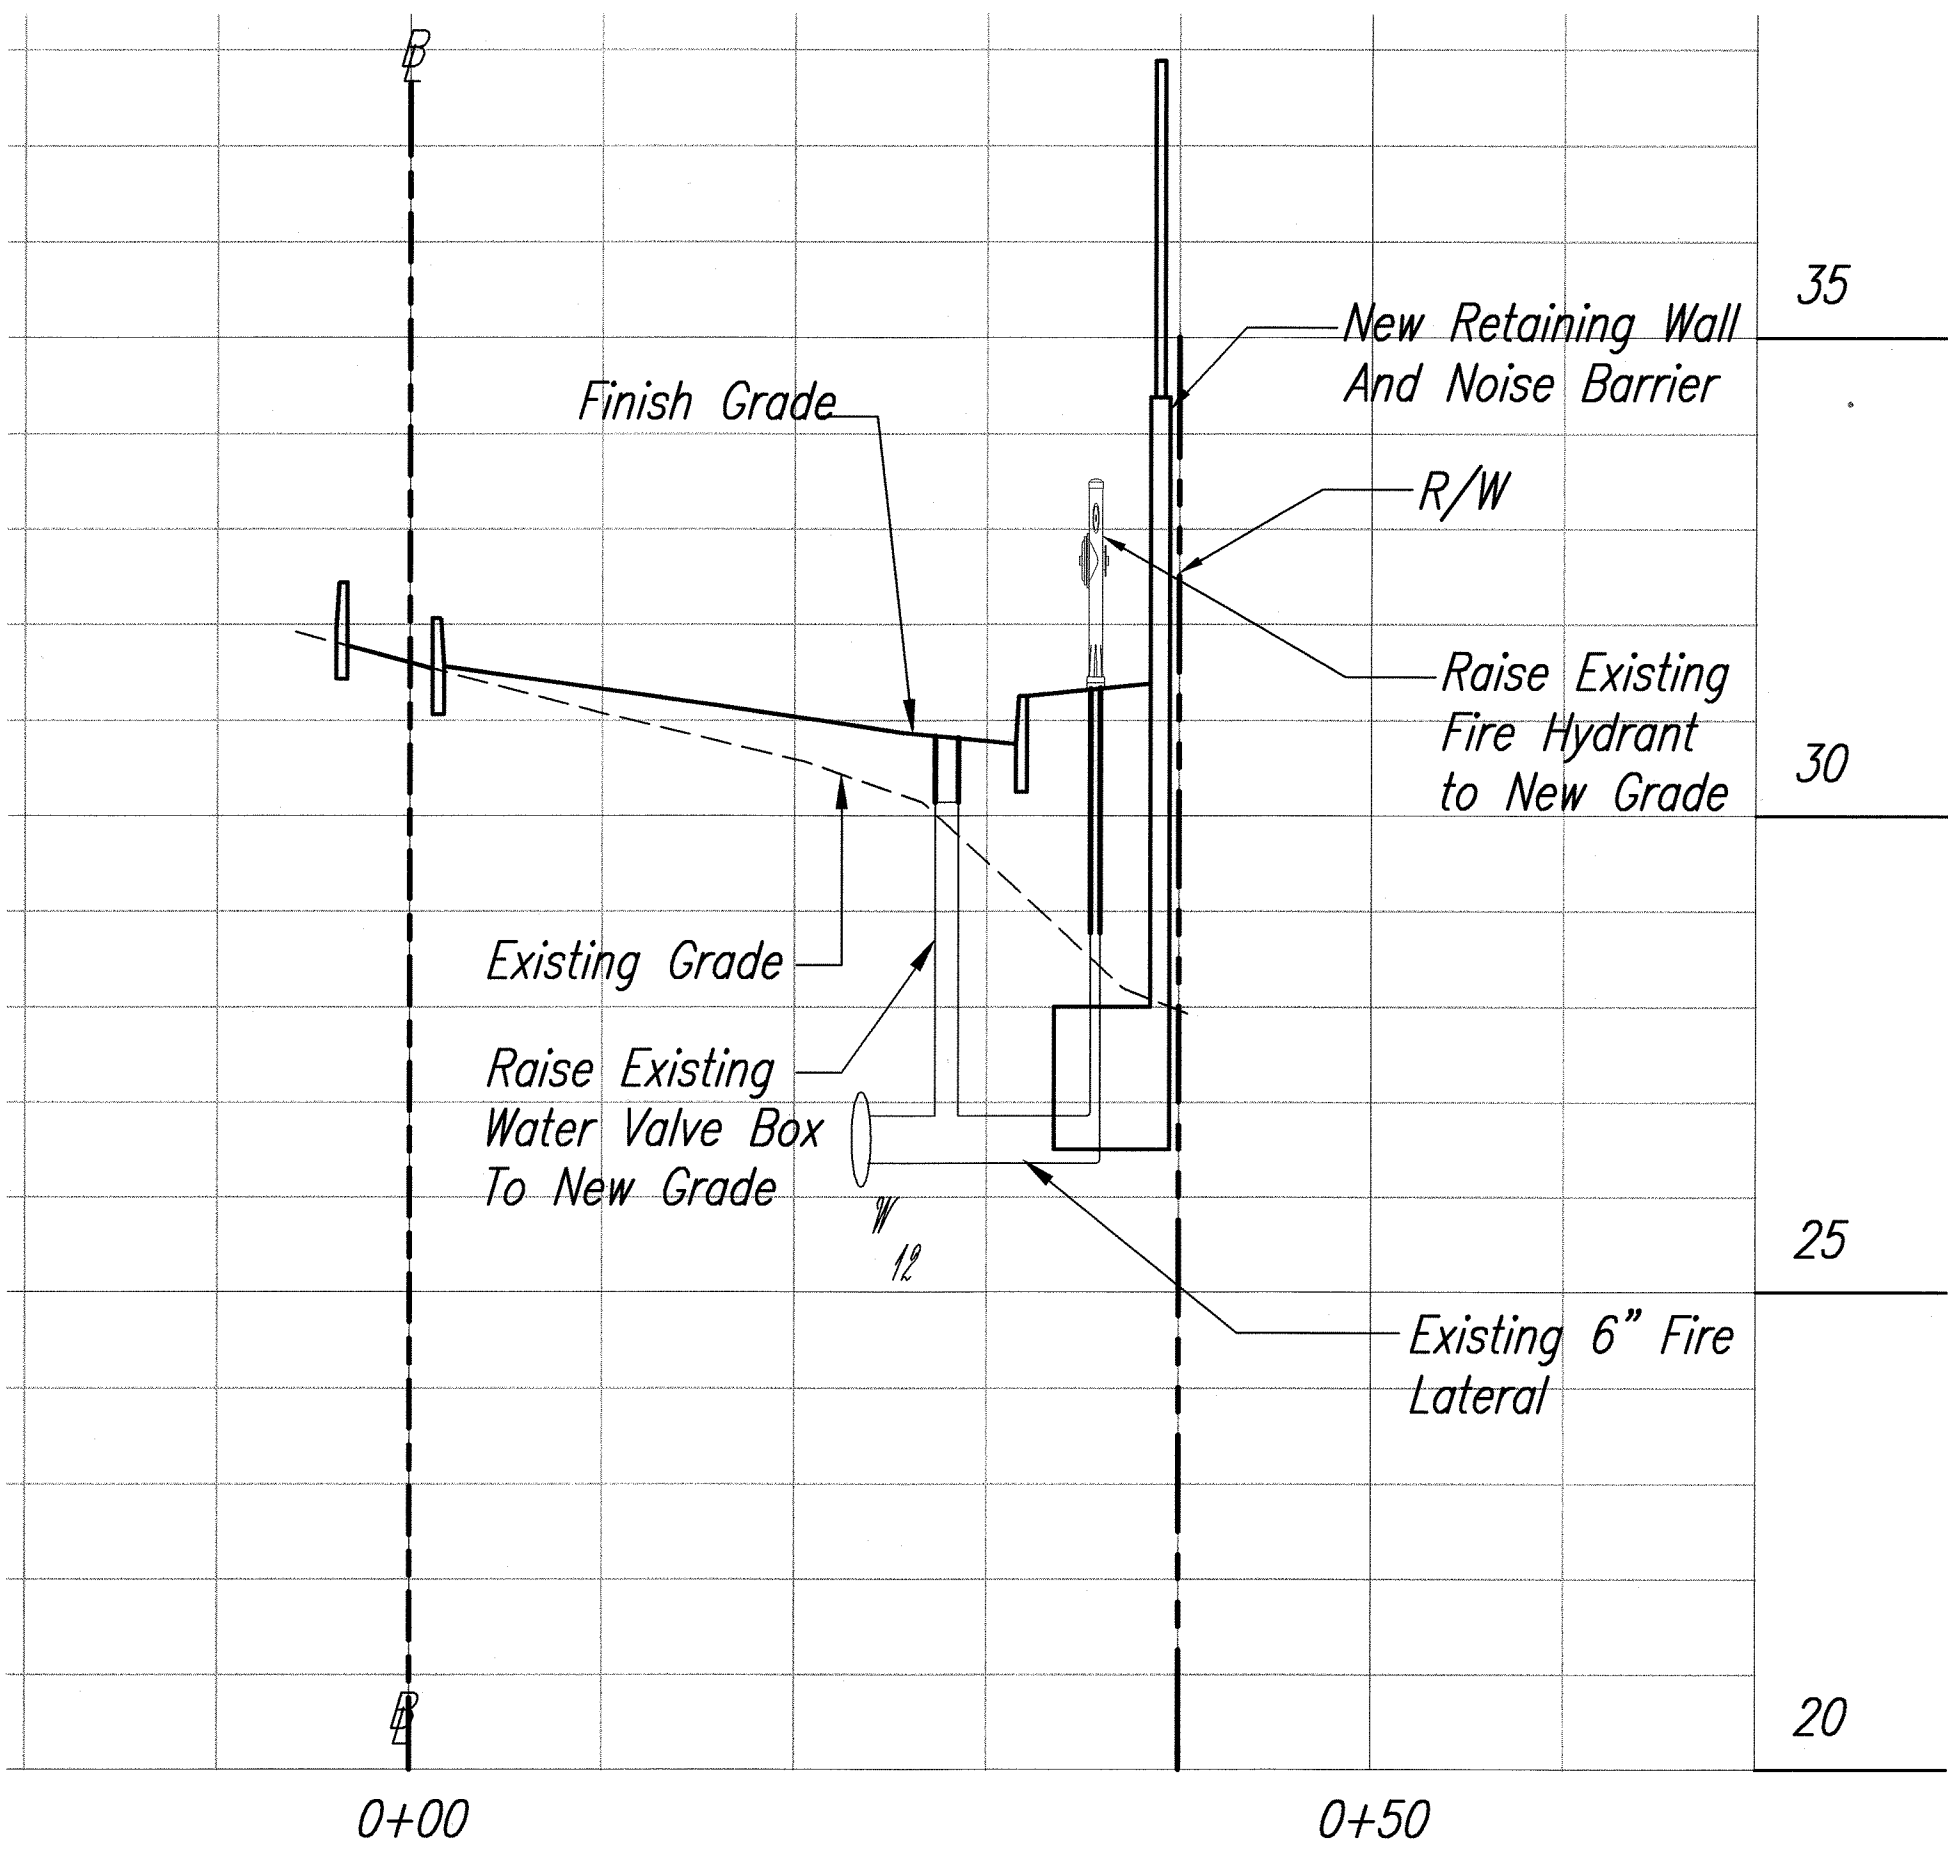

Fireline A Profile @ Station 81+76.52

Scale: Horiz. 1"=10'
Vert. 1"=2'

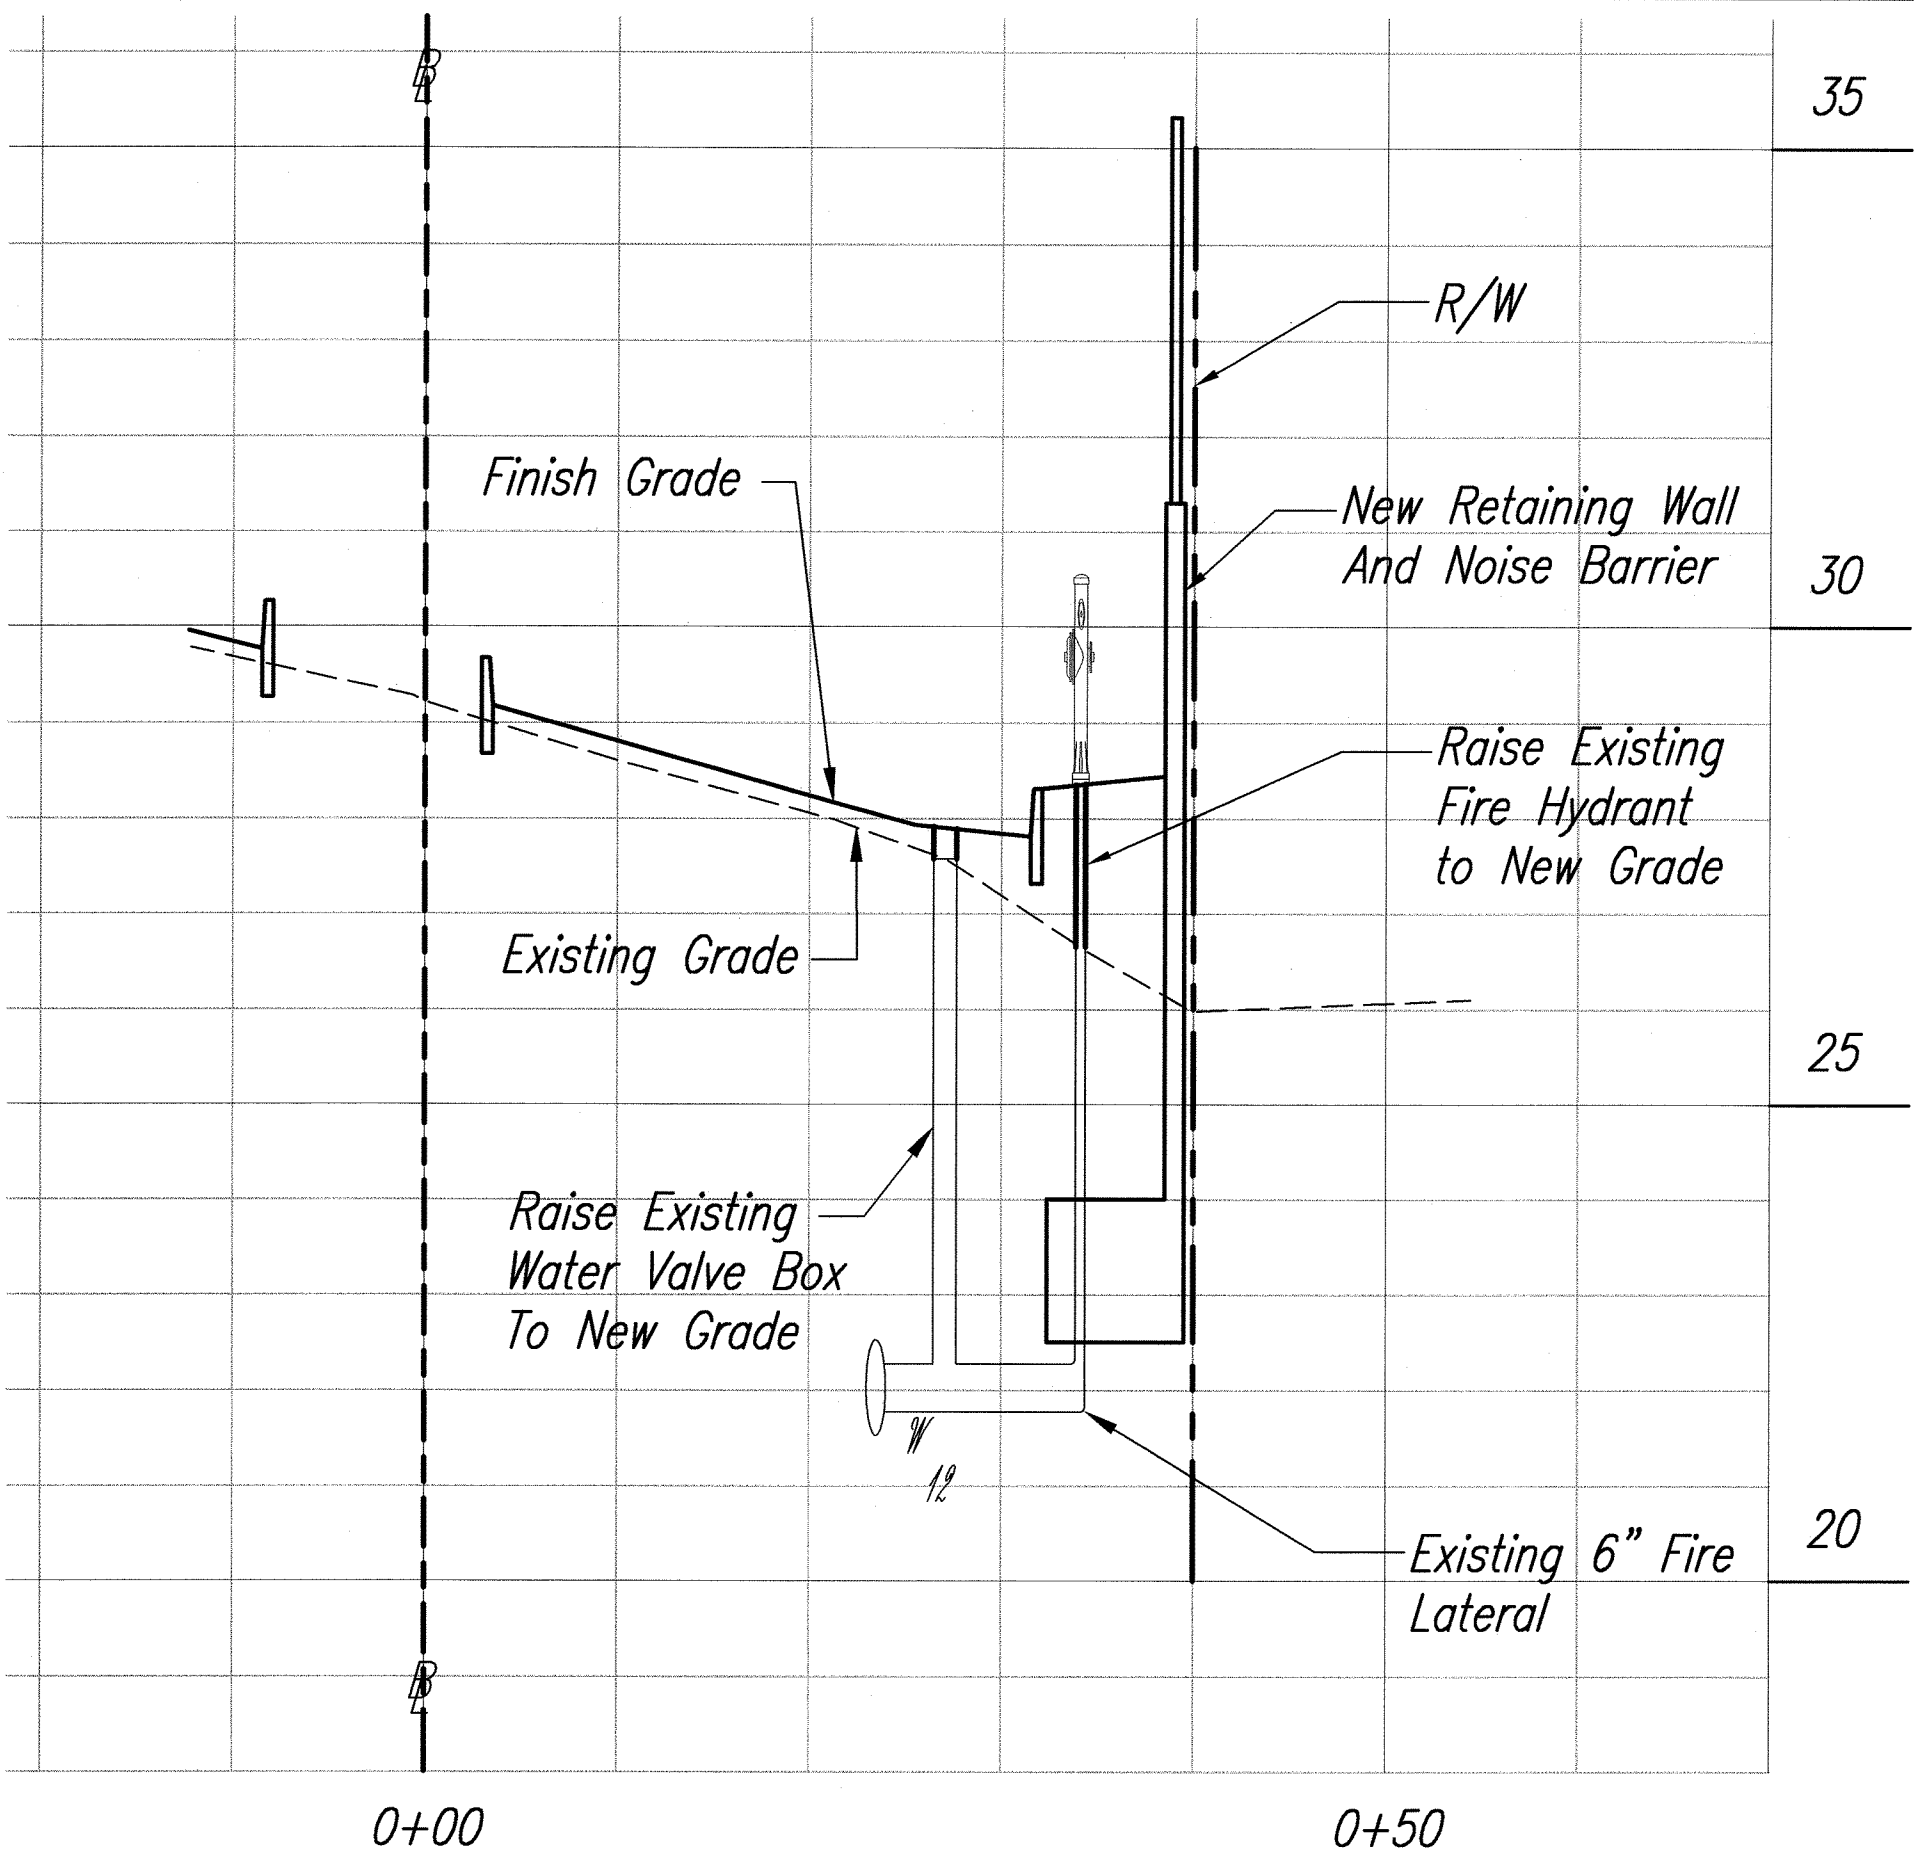


Fireline B Profile @ Station 84+26.63

Scale: Horiz. 1"=10'
Vert. 1"=2'

Note:
Contractor To Coordinate Phasing of Work Between Retaining Wall And Fire Hydrant In Coordination With Department of Water Supply.

ORIGINAL PLAN	DATE
DRAWN BY	"
DESIGNED BY	"
CHECKED BY	"
NO.	"

FILE/FILENAME: P:\Projects\030-1\Hwy Widening\Working Drawings\Proj. Num Review 1-22-08 (CML FMA)\Cml - Final\17-Libby Profile.dwg Plot Date: 01-04-2008 @ 03:01 pm LAST UPDATE: 01-04-2008 @ 03:01 pm

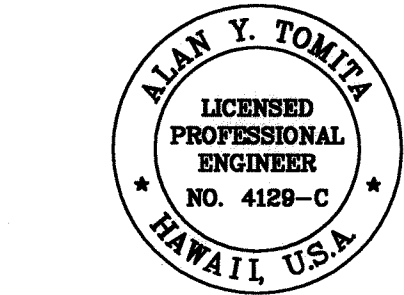

THIS WORK WAS PREPARED BY ME
OR UNDER MY SUPERVISION.

Alan Y. Tomita

STATE OF HAWAII
DEPARTMENT OF TRANSPORTATION
HIGHWAYS DIVISION

WATERLINE PROFILES-1

Honoapiilani Highway Widening
Lahainaluna Road to Aholo Road
Project No. STP-030-1(39)

Scale: As Shown Date: October 2008

SHEET No. 1 OF 1 SHEETS