




| DIST. NO. | STATE | FED. AID PROJ. NO. | FISCAL YEAR | SHEET NO. | TOTAL SHEETS |
|-----------|-------|--------------------|-------------|-----------|--------------|
| MAUI      | HAW.  | BR-030-1 (37)      | 2024        | 11        | 42           |

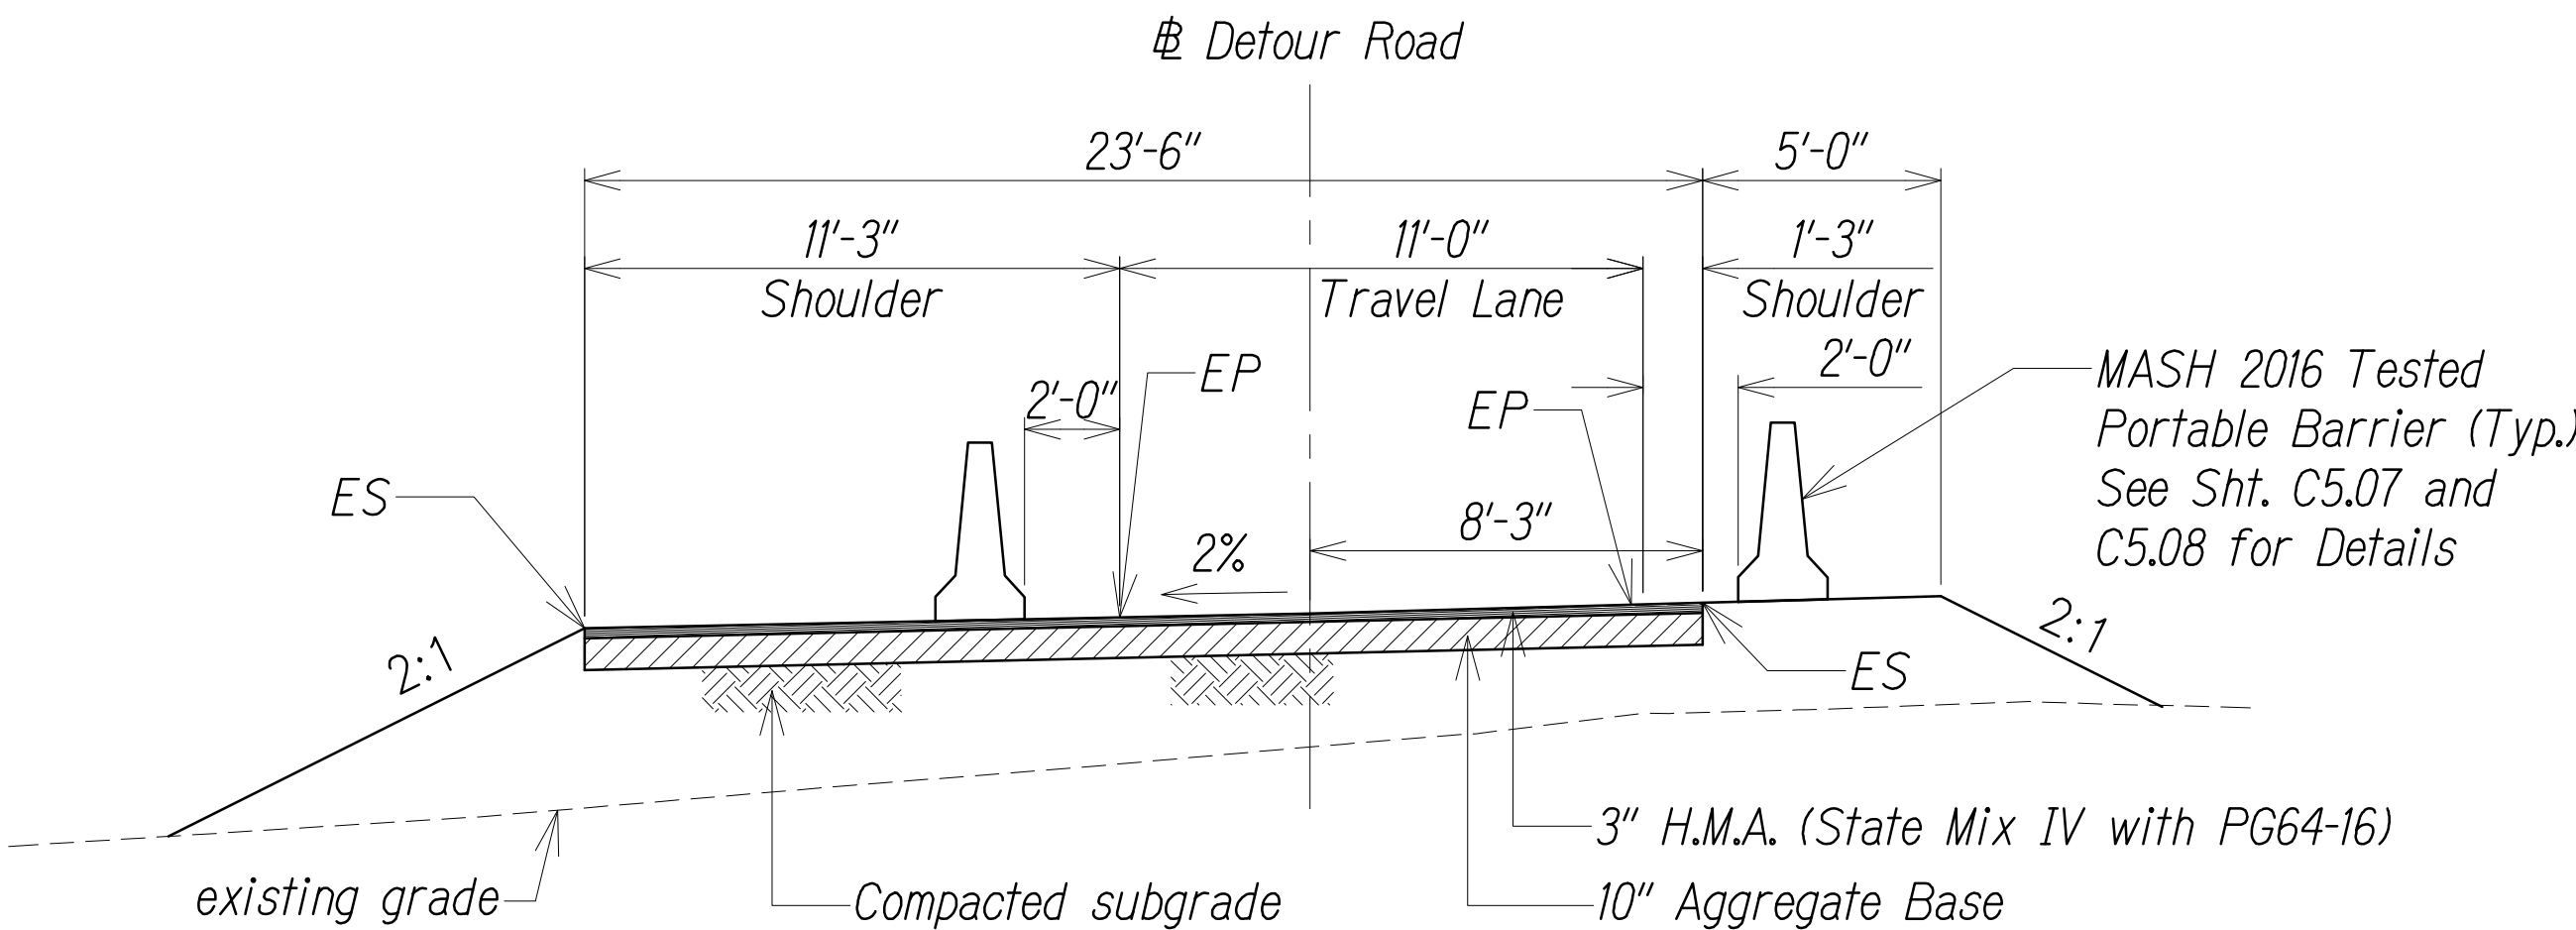


**TEMPORARY DETOUR ROAD SECTION**  
Scale: 1/4"=1'-0"

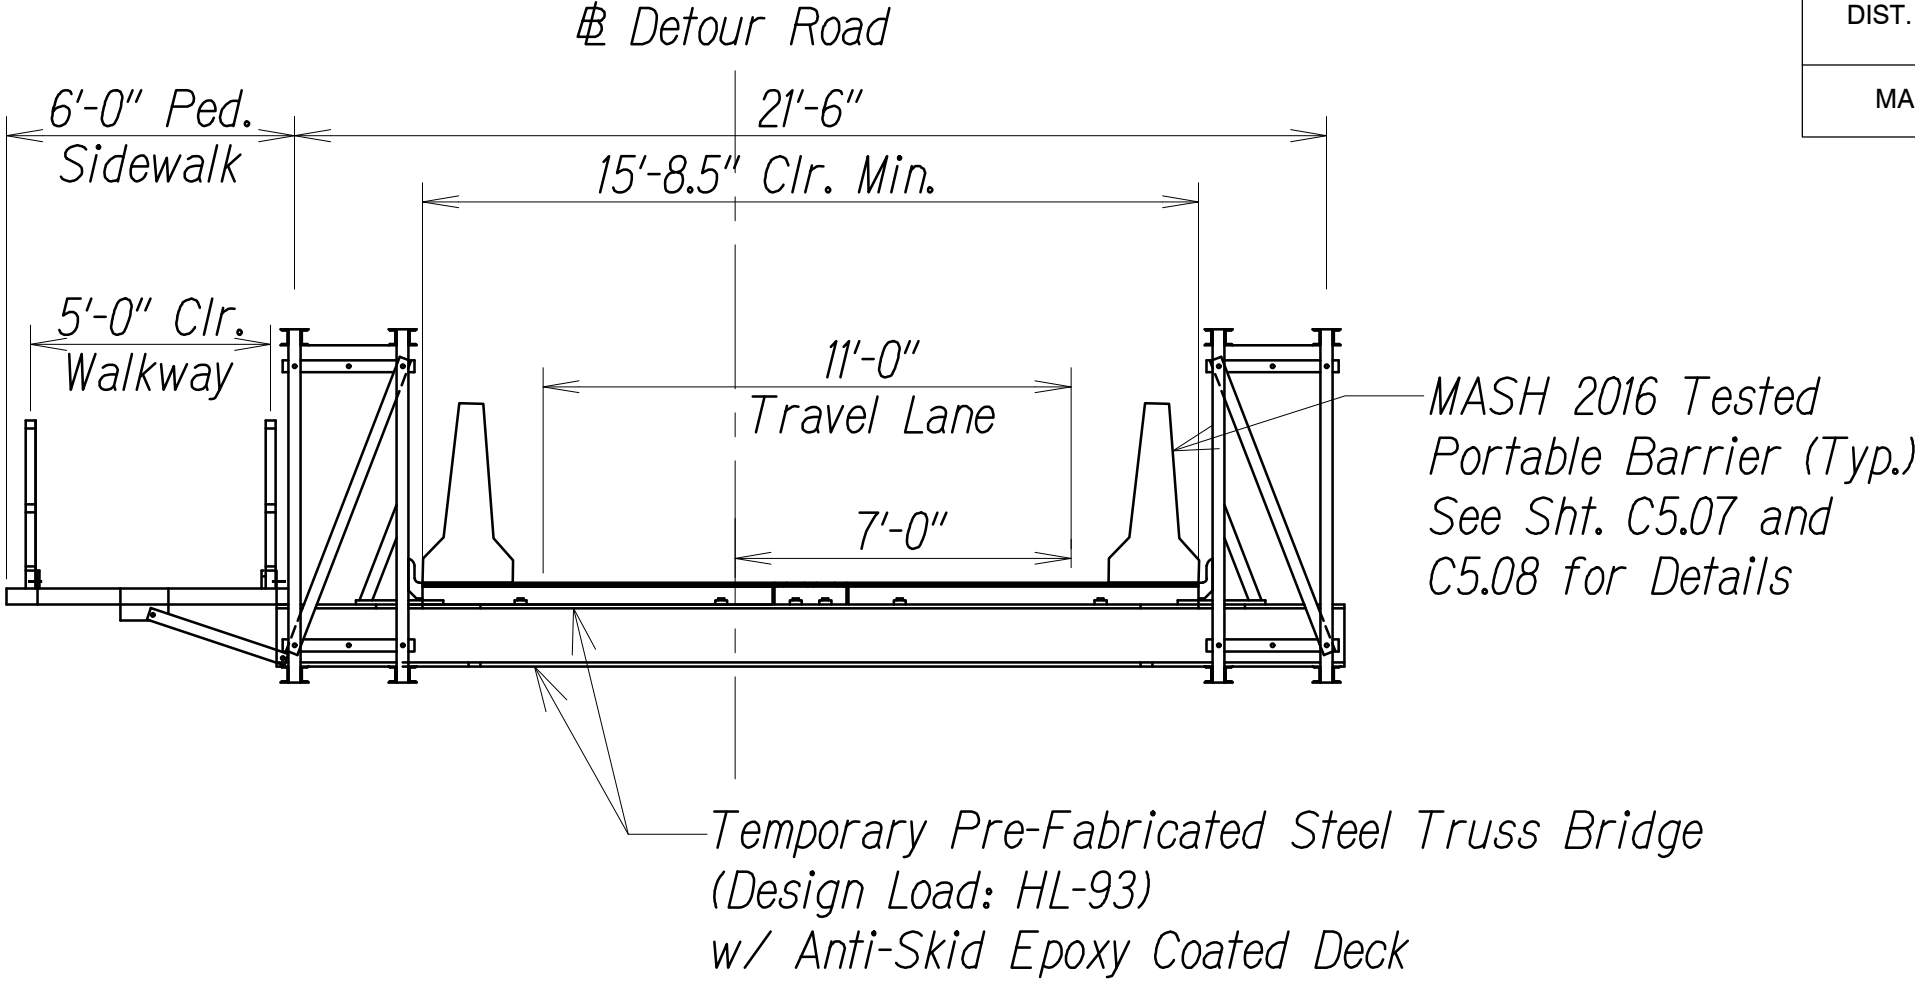


**TEMPORARY DETOUR BRIDGE SECTION**  
Scale: 1/4"=1'-0"

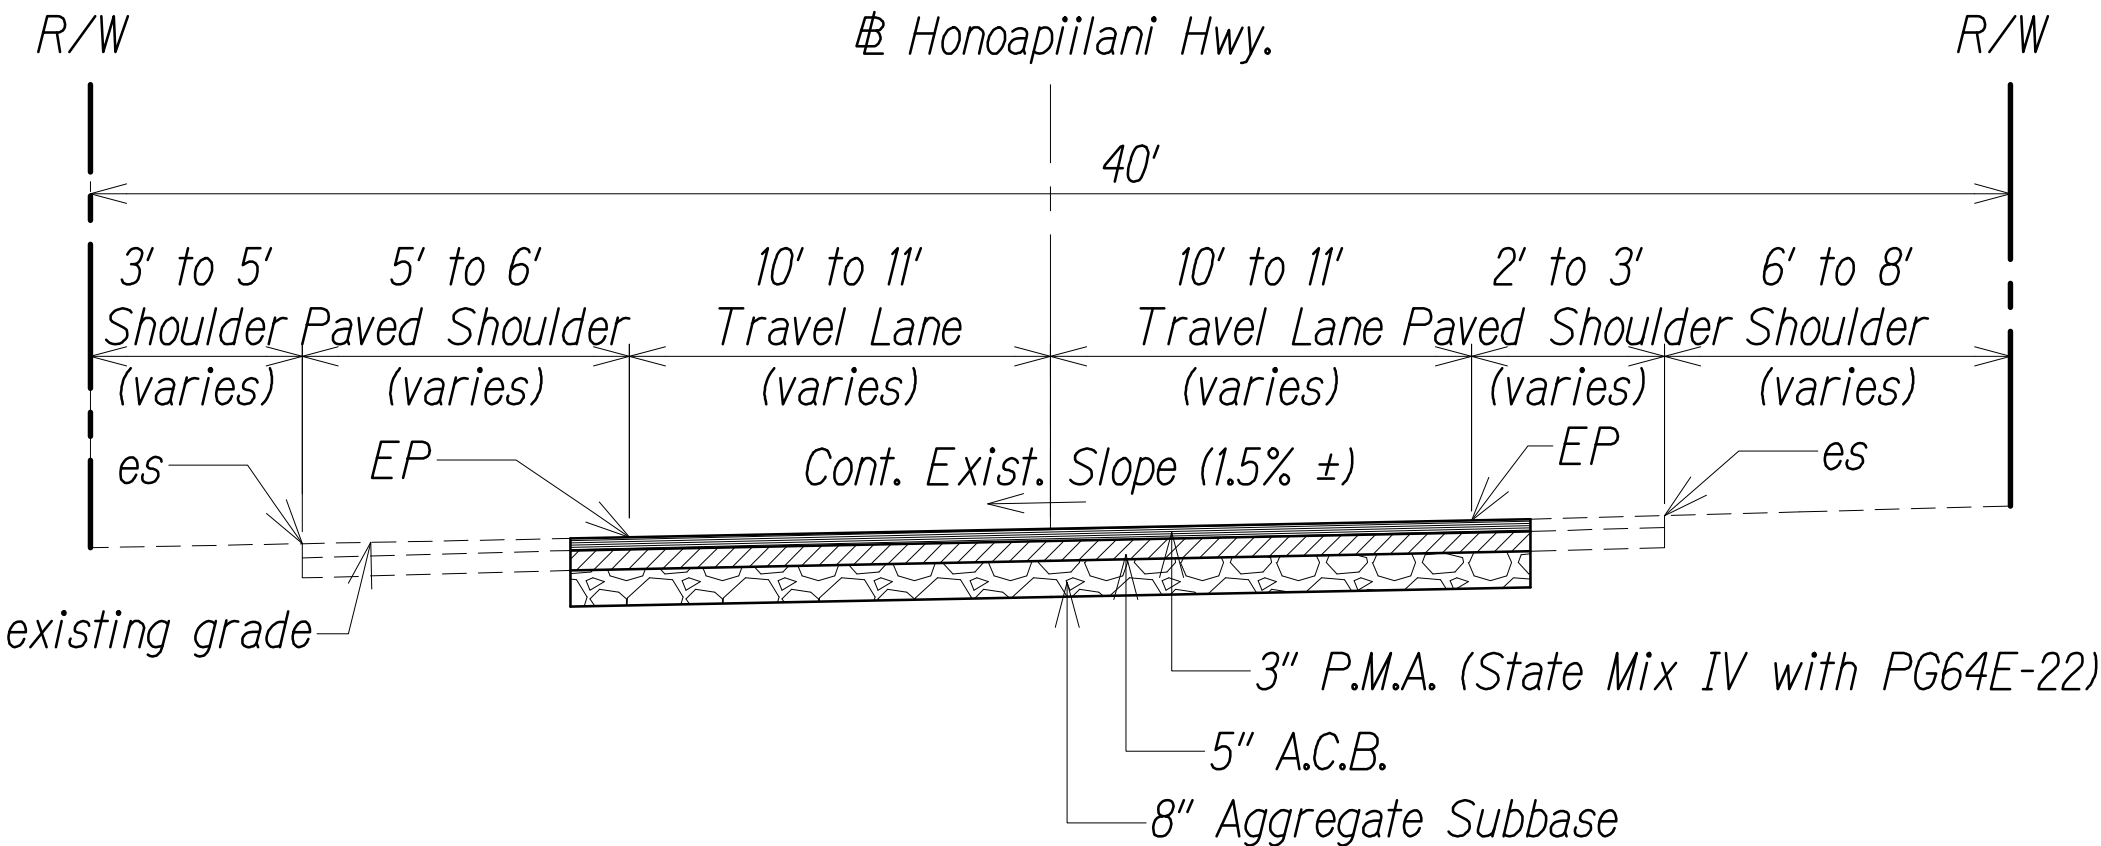


**TYPICAL HONOAPIILANI HIGHWAY SECTION**  
Scale: 1/4"=1'-0"

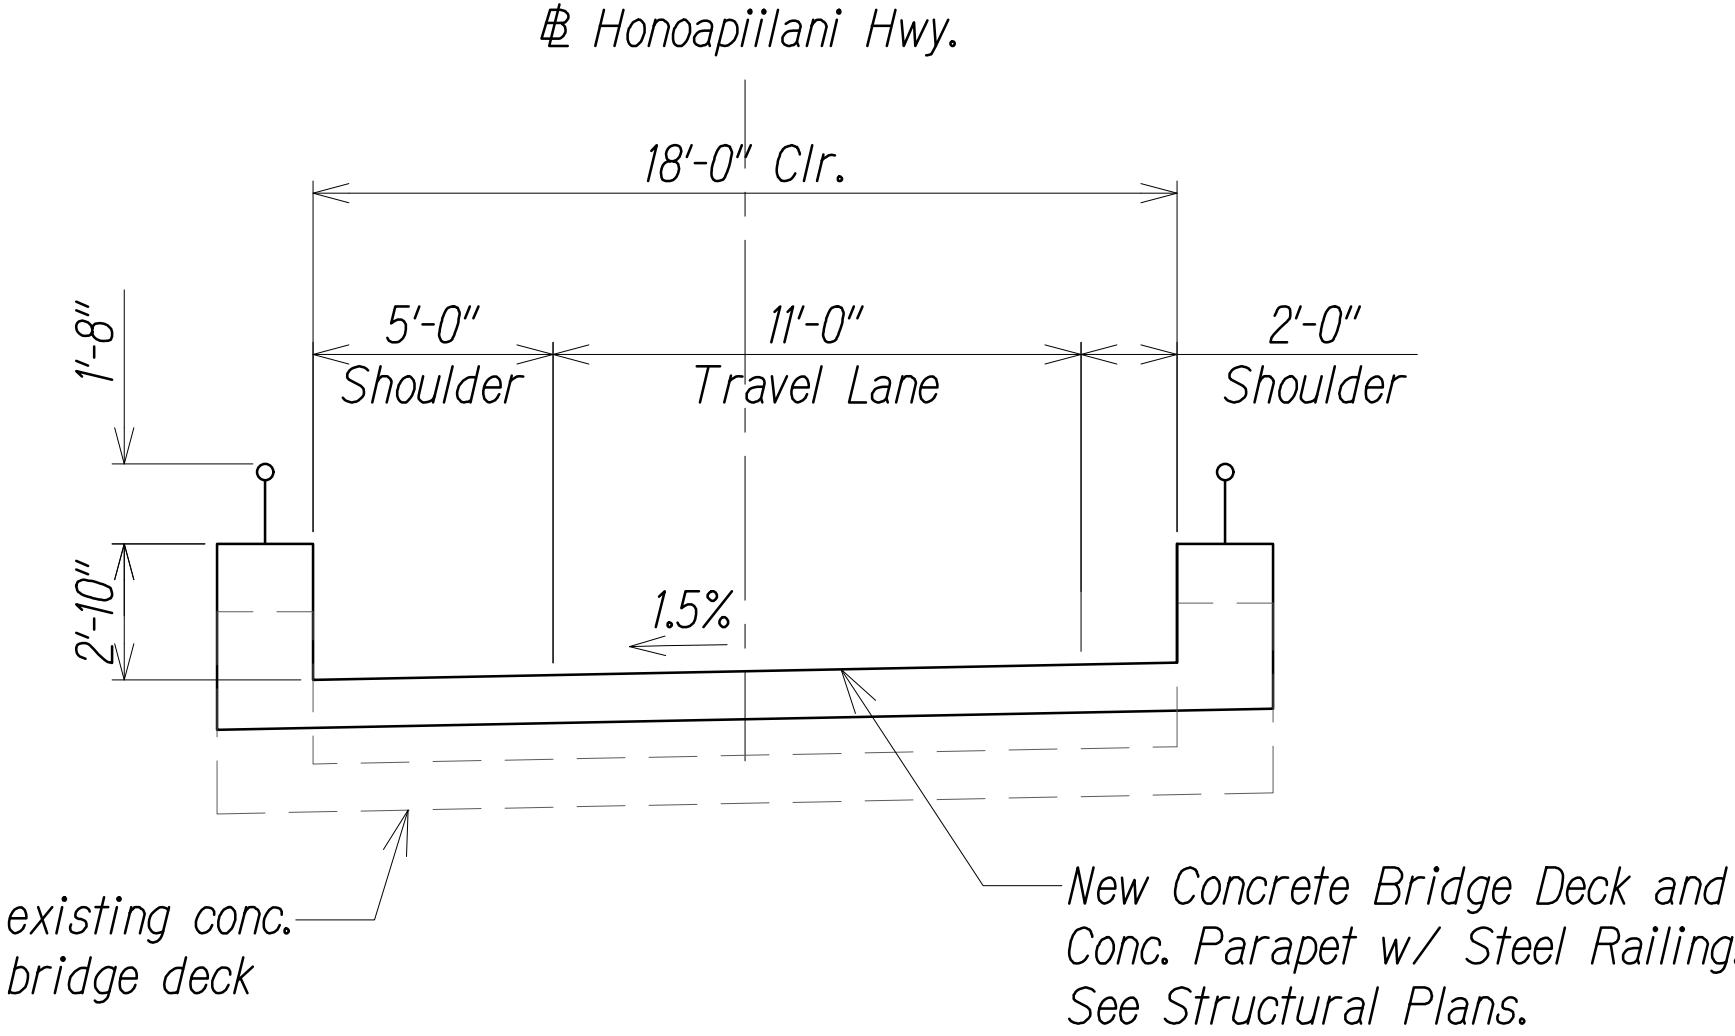

**TYPICAL HONOLUA BRIDGE SECTION**  
Scale: 1/4"=1'-0"

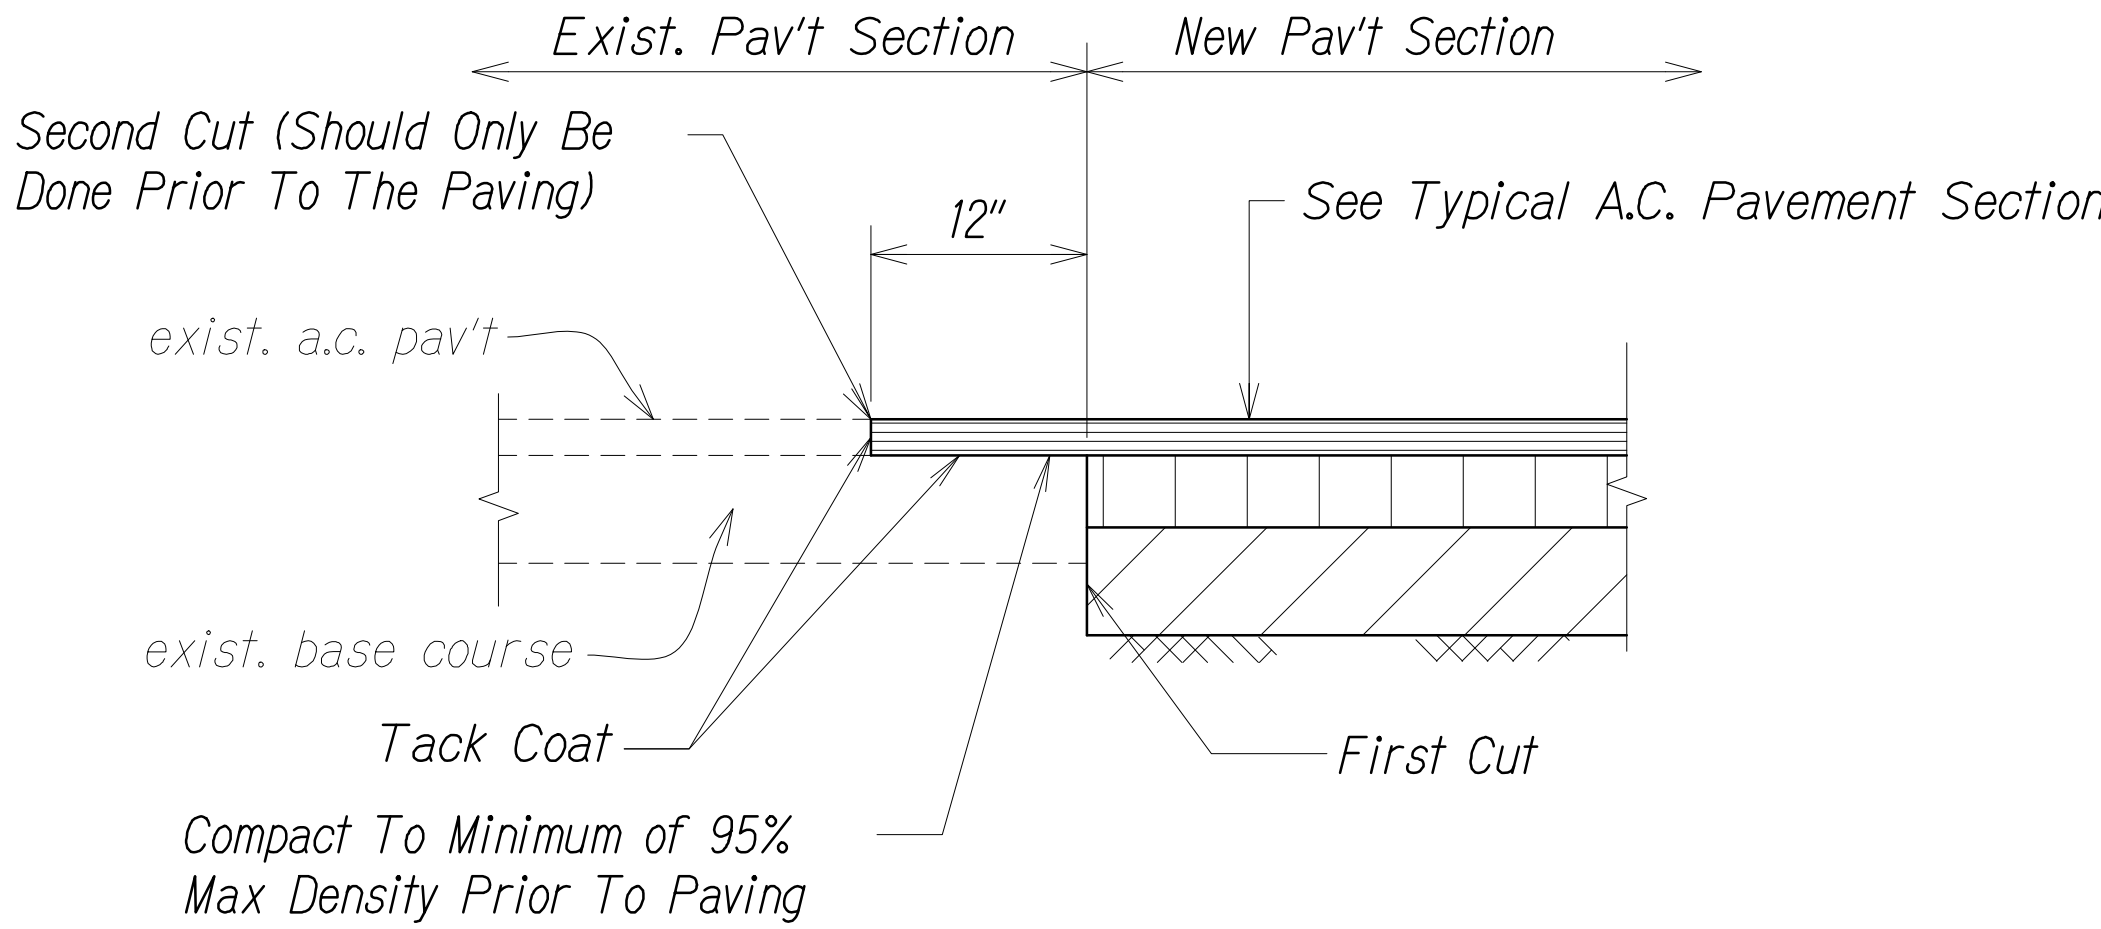

**A.C. PAVEMENT CONNECTION DETAIL**  
Scale: NTS

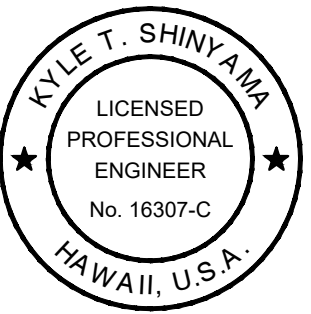

THIS WORK WAS PREPARED BY  
ME OR UNDER MY SUPERVISION.  
*Kyle Shinyama* APRIL 30, 2026  
LIC. EXP. DATE

STATE OF HAWAII  
DEPARTMENT OF TRANSPORTATION  
HIGHWAYS DIVISION

**TYPICAL ROADWAY SECTIONS**

*Honoapi'ilani Highway  
Rehabilitation of Honolua Bridge  
F.A.P. No. BR-030-1(37)*

Scale: As Shown Date: August 2024

SHEET No. C1.10 OF 42 SHEETS

|               |      |
|---------------|------|
| ORIGINAL PLAN | DATE |
| NOTE BOOK     |      |
| DESIGNED BY   |      |
| QUANTITIES BY |      |
| CHECKED BY    |      |