


FED. ROAD DIST. NO.	STATE	PROJ. NO.	FISCAL YEAR	SHEET NO.	TOTAL SHEETS
HAWAII	HAW.	30A-01-10M	2011	31	40




SIGN D-5
Scale: 1" =1'-0"

Series 8E
Use: 3-Posts, 4.00 Lbs./Ft. Flanged Channel Post

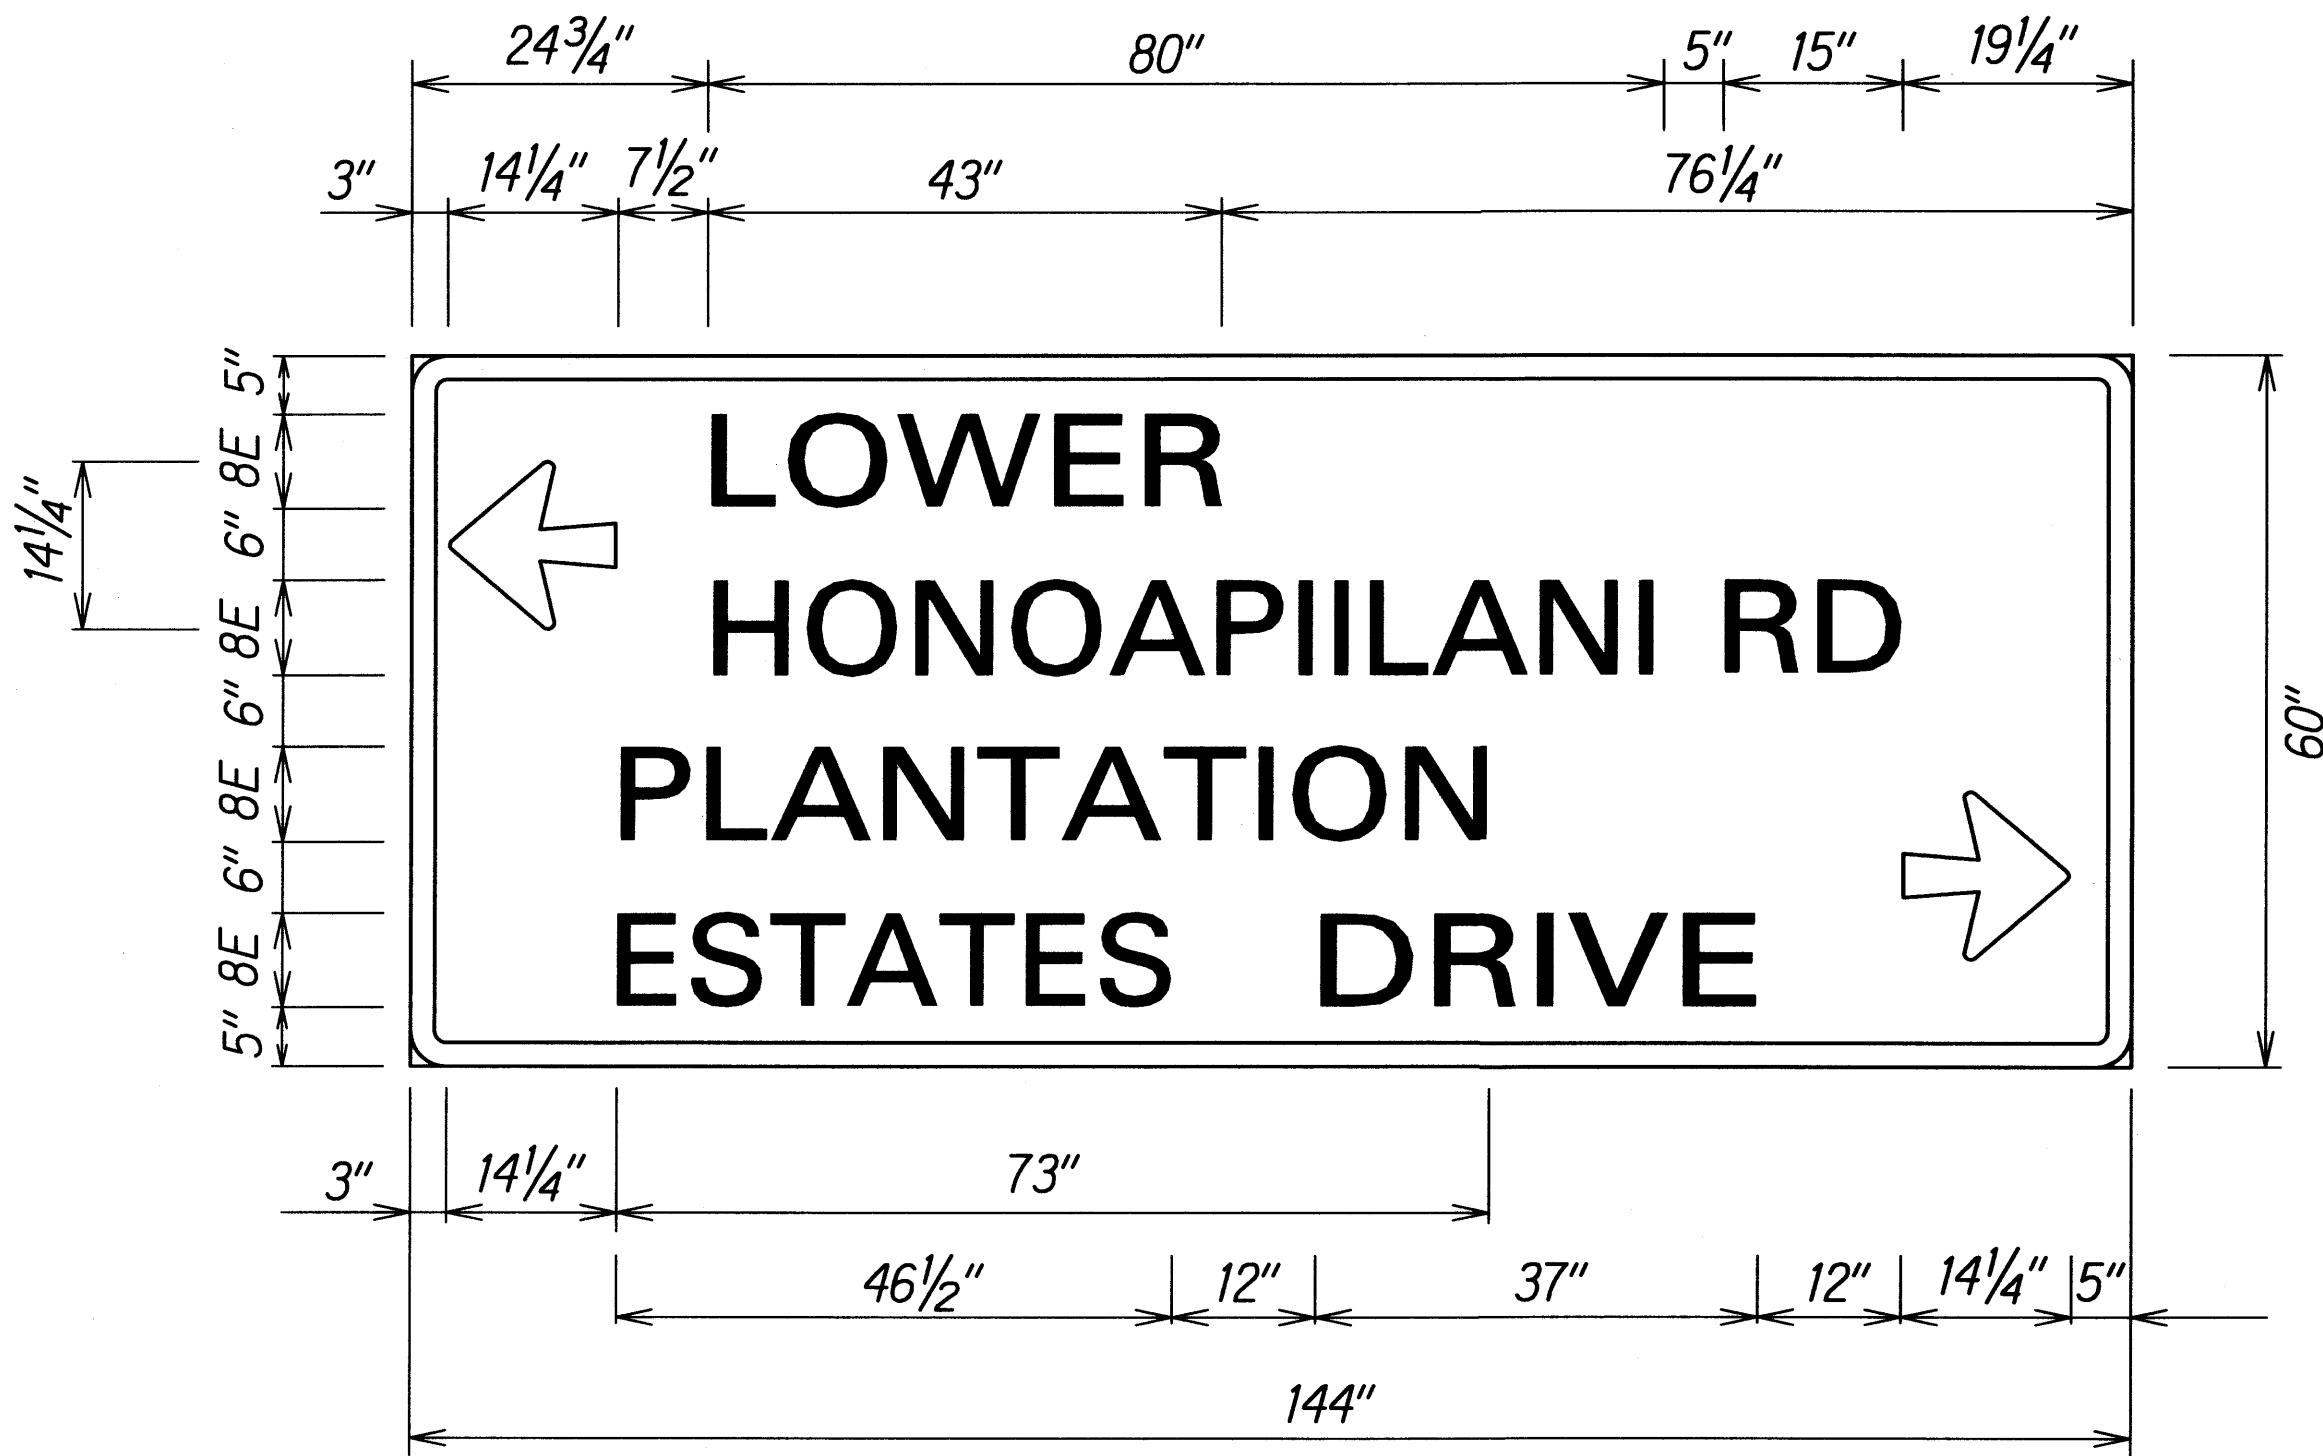


SIGN D-6
Scale: 3/4" =1'-0"

Series 8E
Use: 3-Posts, 4.00 Lbs./Ft. Flanged Channel Post

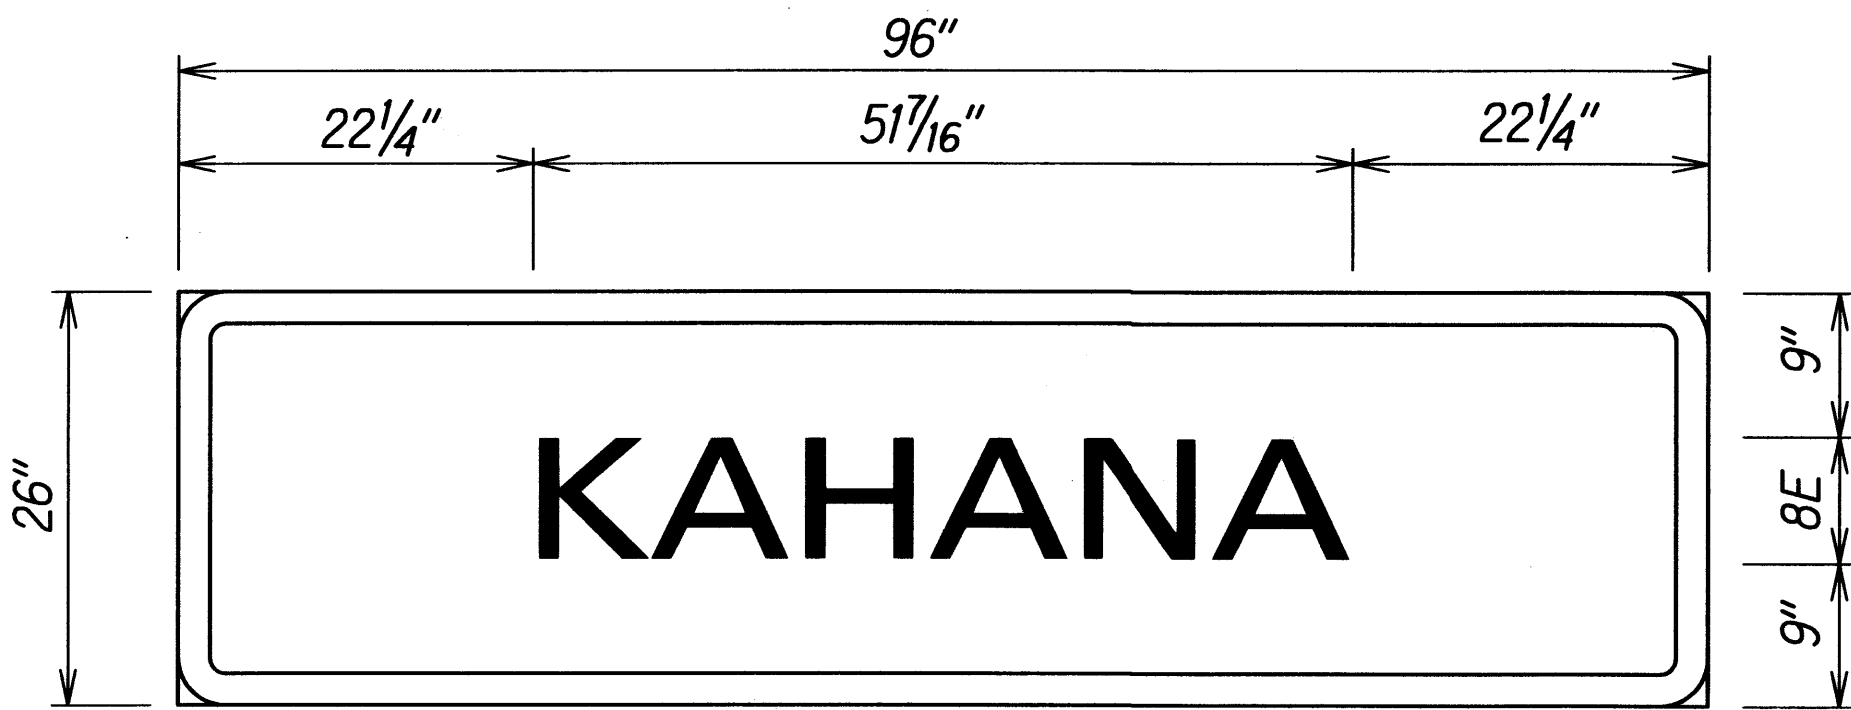


SIGN D-7
Scale: 1" =1'-0"

Series 8E
Use: 2-Posts, 4.00 Lbs./Ft. Flanged Channel Post

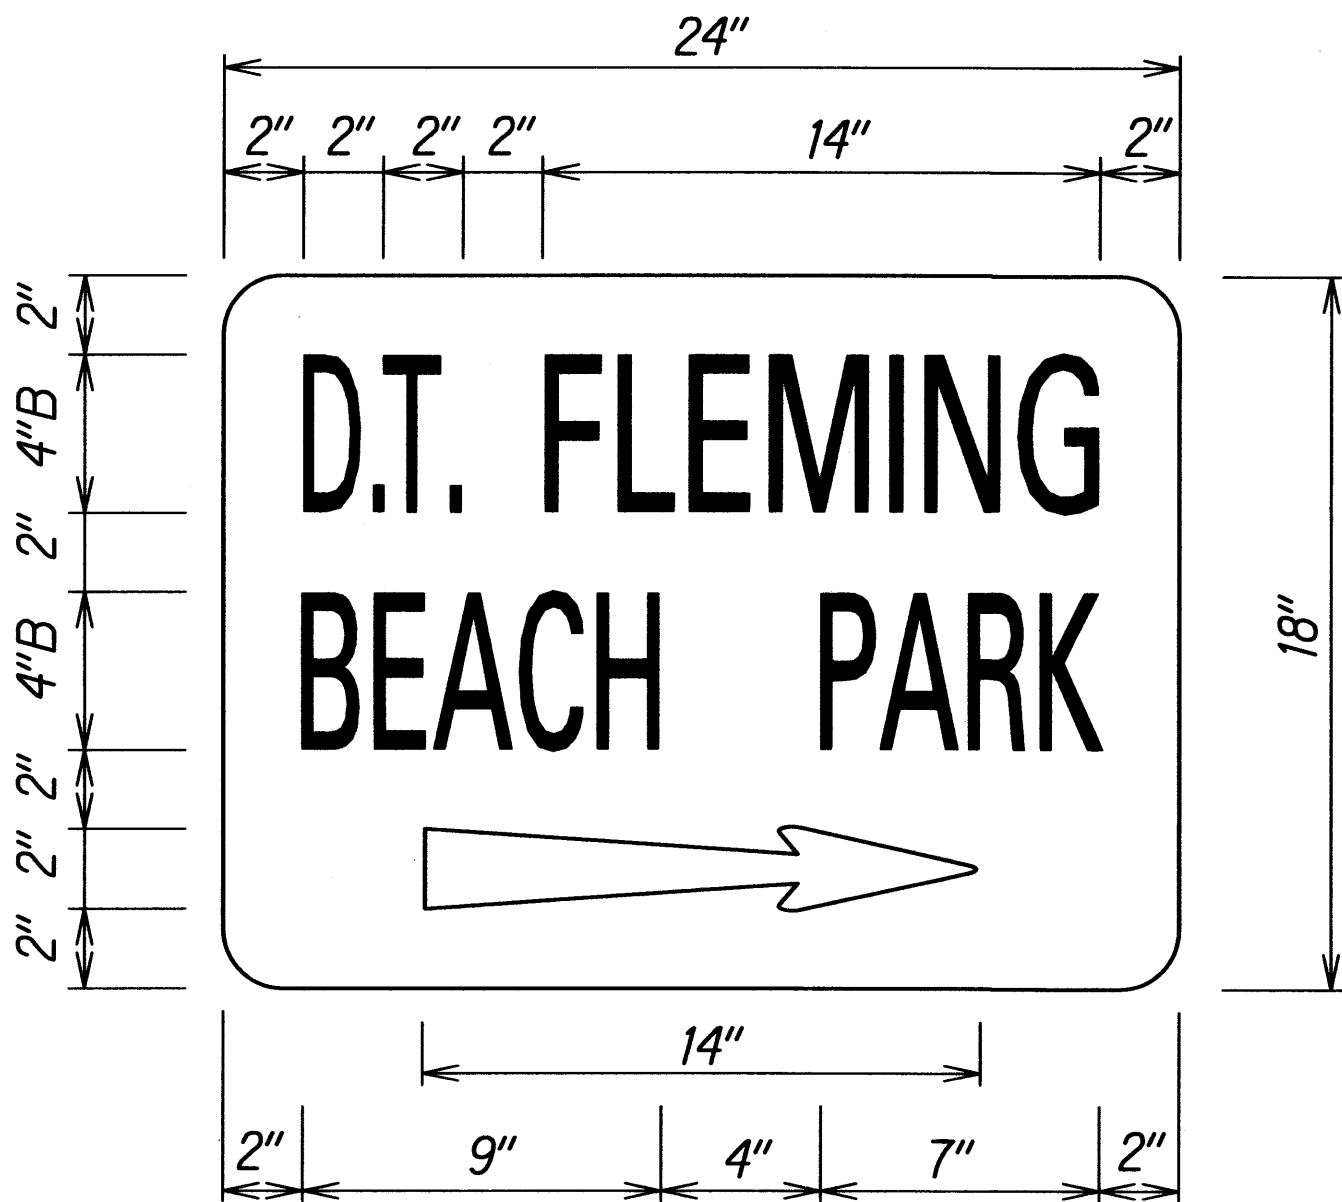

SIGN D-8
Scale: 2 1/2" =1'-0"

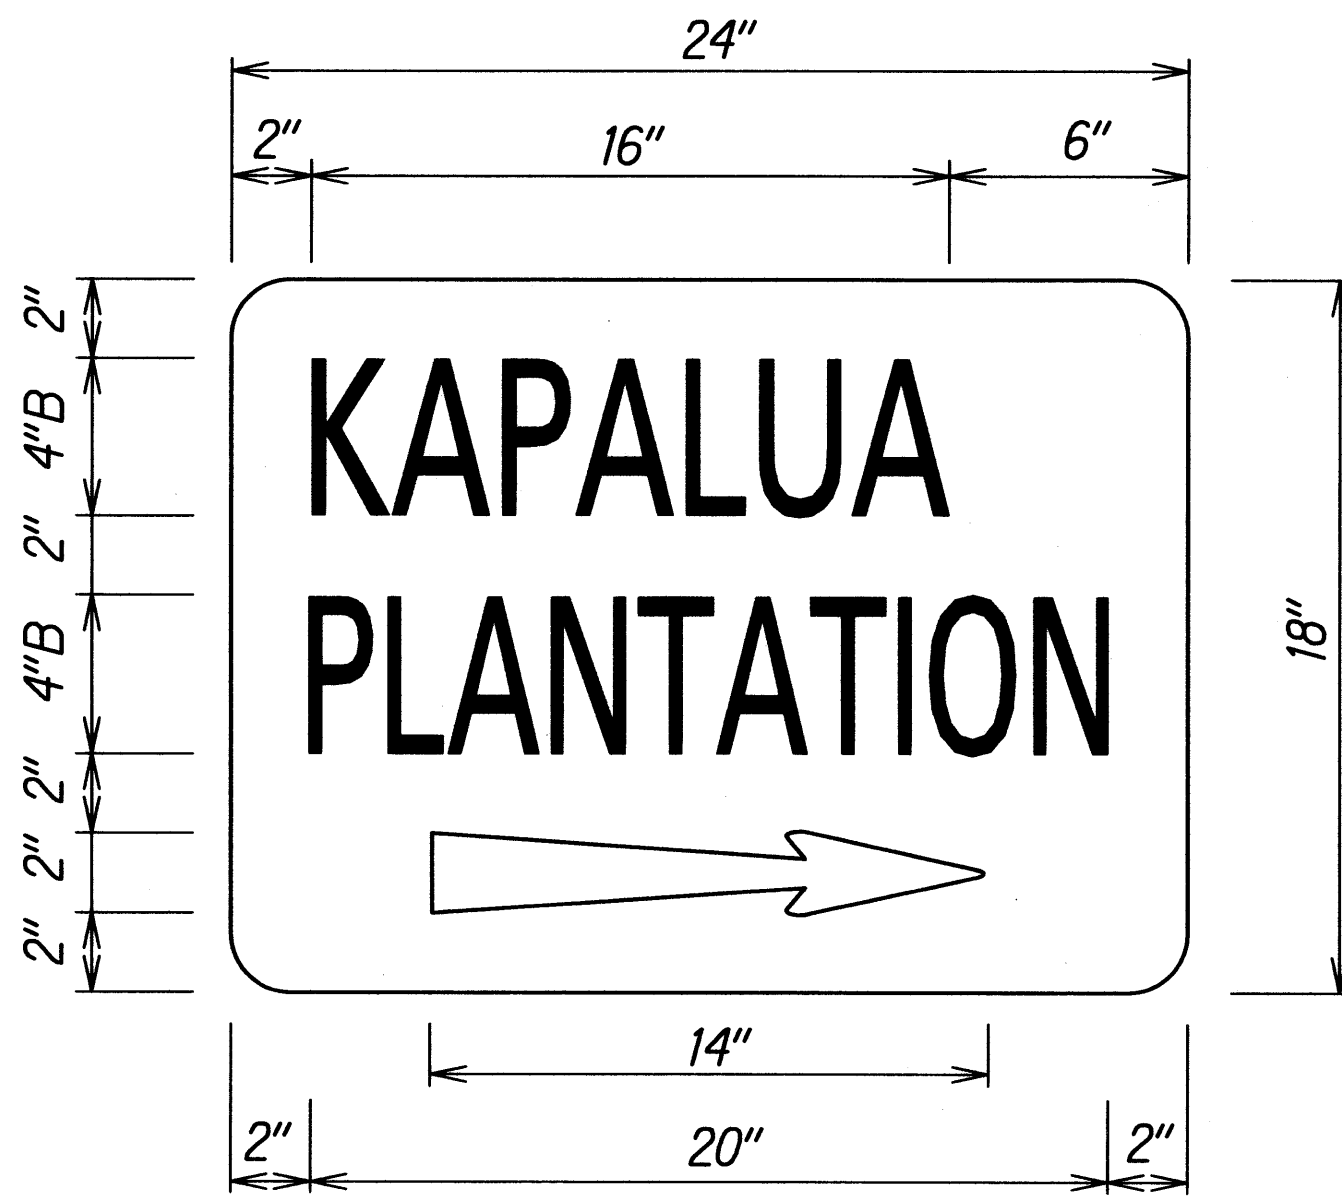

SIGN D-9
Scale: 2 1/2" =1'-0"

STATE OF HAWAII
DEPARTMENT OF TRANSPORTATION
HIGHWAYS DIVISION

SIGN PANEL LAYOUT
HONOAPIILANI HIGHWAY RESURFACING
Vicinity of Hooiui Road to Plantation Estates Golf Course
Project No. 30A-01-10M
Scale: As Shown Date: May, 2009