



(Thermoplastic Extrusion)

<u>NOTES</u>

- 1. Layout of pavement markings and striping shall be done by the Contractor and approved by the Engineer prior to any installation work.
- 2. Final locations of all signs shall be approved by the Engineer prior to any installation work.
- 3. Existing signs not shown on these plans shall remain as posted unless otherwise directed by the Engineer. Removal and disposal of existing signs and/or posts as designated on these plans shall be incidental to the various signing items.
- 4. Final locations of all Stop Lines shall be approved by the Engineer prior to installation.
- 5. All pavement striping shall be as noted on the legend or plans.

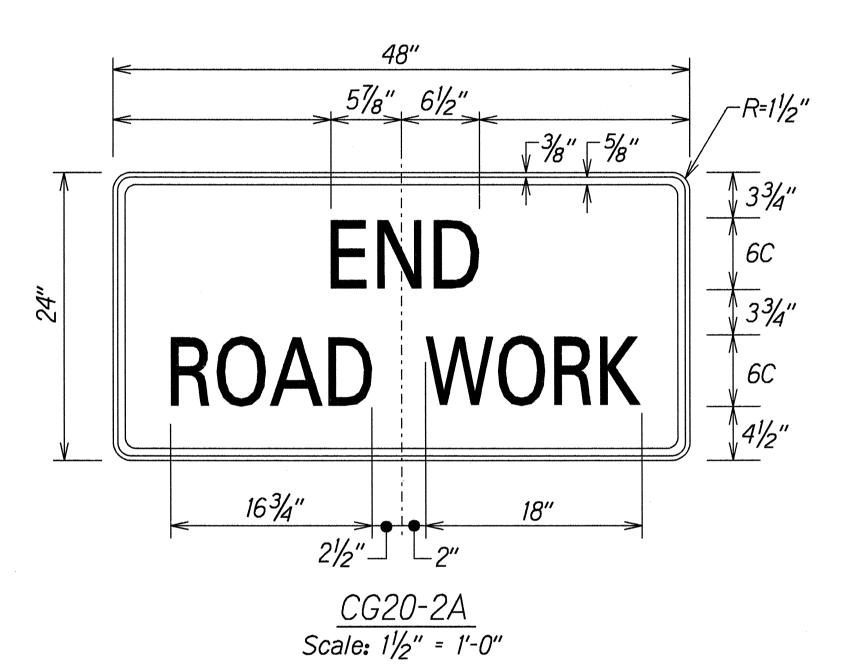



Colors:
Legend: Black (Non Refl)
Background: Orange

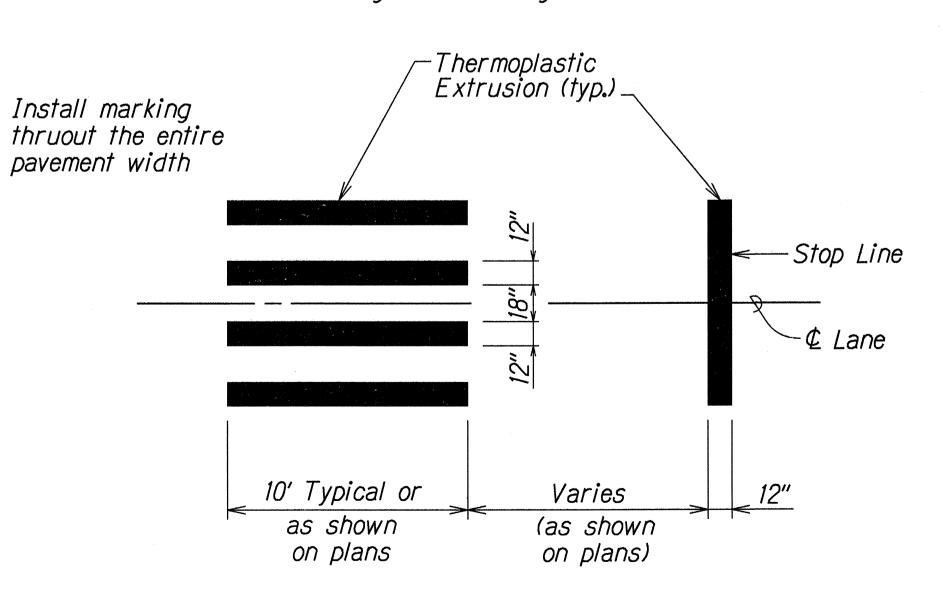

CROSSWALK STRIPING DETAIL

Scale: 1/4" = 1'-0"

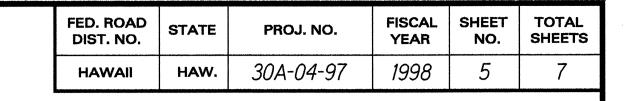

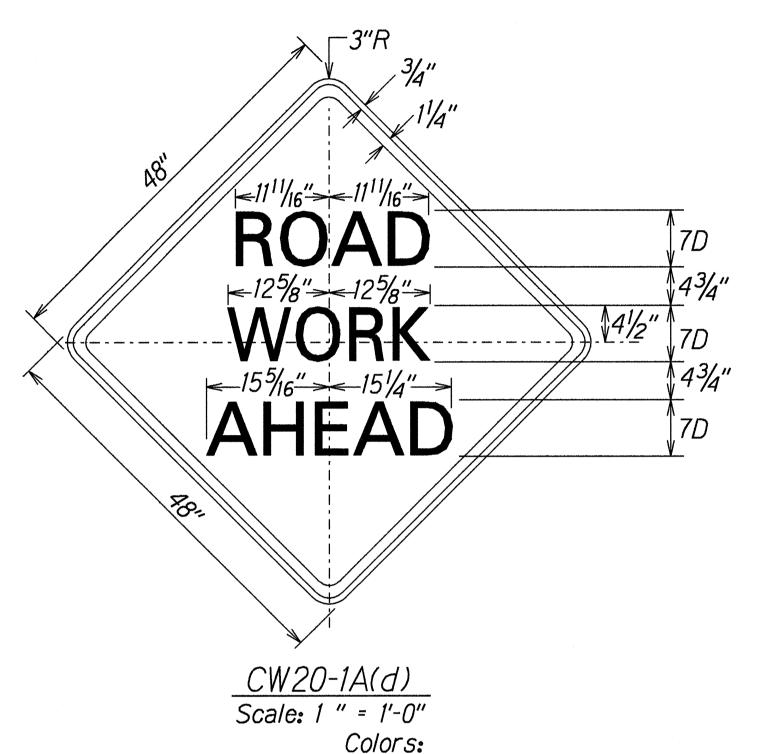

Legend: Black (Non Refl)

Background: Orange

SHEET No. 1 OF 1 SHEETS

TEAN DRAWN BY IM SOURCE BY THE BOOK DESIGNED BY IM SOURCE BY THE BY THE