
FED. ROAD FISCAL SHEET TOTAL PROJ. NO. DIST. NO. HAW. HSIP-030-1(42) 2013 15

DUCT DESIGNATION

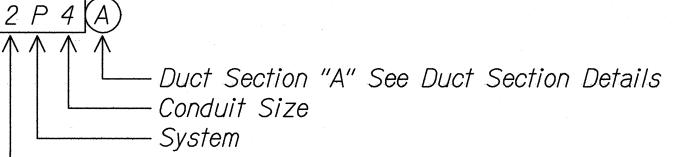

"S" Secondary Electric "L" Lighting, Street or Area

"TS" Traffic Signal

"T" Telephone/Telecommunications Number of Ducts

PULLBOX, HANDHOLE SCHEDULE

17" x 30" MECO Pullbox

2' x 4' MECO Pullbox


State Highways Street Light Pullbox Type A, See State DOT Standard Plan TE-37

State Highways Street Light Pullbox Type B, See State DOT Standard Plan TE-37

State Highways Street Light Pullbox Type C, See State DOT Standard Plan TE-37

GENERAL NOTES

- 1. Obtain All Standards and Drawings Related to this Project from the Utility Companies. Verify that the Utility Company's Project Drawigs are the Same as the Contract Drawings. Notify the Engineer of any Differences Between Them. If Differences Exist, Obtain a Resolution Prior To Proceeding with the Work Which is Affected.
- 2. Prior to Starting Work, Notify the Utility Companies in Writing When Work Will Start, and Provide Them with a Construction Schedule.
- 3. MECO Maui Electric Company SIC - Sandwich Isles Communications, HTcom - Hawaiian Telcom TW - Time Warner Cable

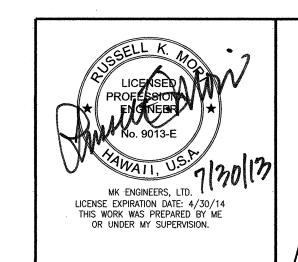

STATE OF HAWAII **DEPARTMENT OF TRANSPORTATION** ELECTRICAL SYMBOLS & NOTES

HONOAPIILANI HIGHWAY, SAFETY IMPROVEMENTS AT KAANAPALI PARKWAY AND HALELO STREET Federal Aid Project No. HSIP-030-1(42)

Scale: As Noted Date: July 2013 SHEETS

15

SITE ELECTRICAL SYMBOLS

Guy Anchor

New Wood Pole

Existing Wood Pole

Street Light (Double Fixture) Standard, 12,800 Lumens (Initial),

LED, See Detail E-001 E-006

○ Street Light Standard

Provide Conc Collar for all New Pullboxes or Handholes per Detail

E-001 E-005

Bare Copper

⊕—□——**⊕**

Galvanized Rigid Steel

High Pressure Sodium

Joint Pole

Light Emiting Diode Type Fixture

Unless Otherwise Noted

Weatherproof

-> Key Note Indicator


Ductline, Stub-out 5'-0" From Edge of Sidewalk or as Indicated on Plan. Provide Concrete Stub-out Marker. See Detail

E-001 E-005

----- Underground Ductline

2B	
69601	III
LED12800	240V

Highway Light Tag, See B

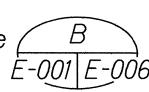

SHEET No. *E-001* OF 7