




FED. ROAD DIST. NO.	STATE	FED. AID PROJ. NO.	FISCAL YEAR	SHEET NO.	TOTAL SHEETS
HAWAII	HAW.	STP-030-1(046)	2011	21	28

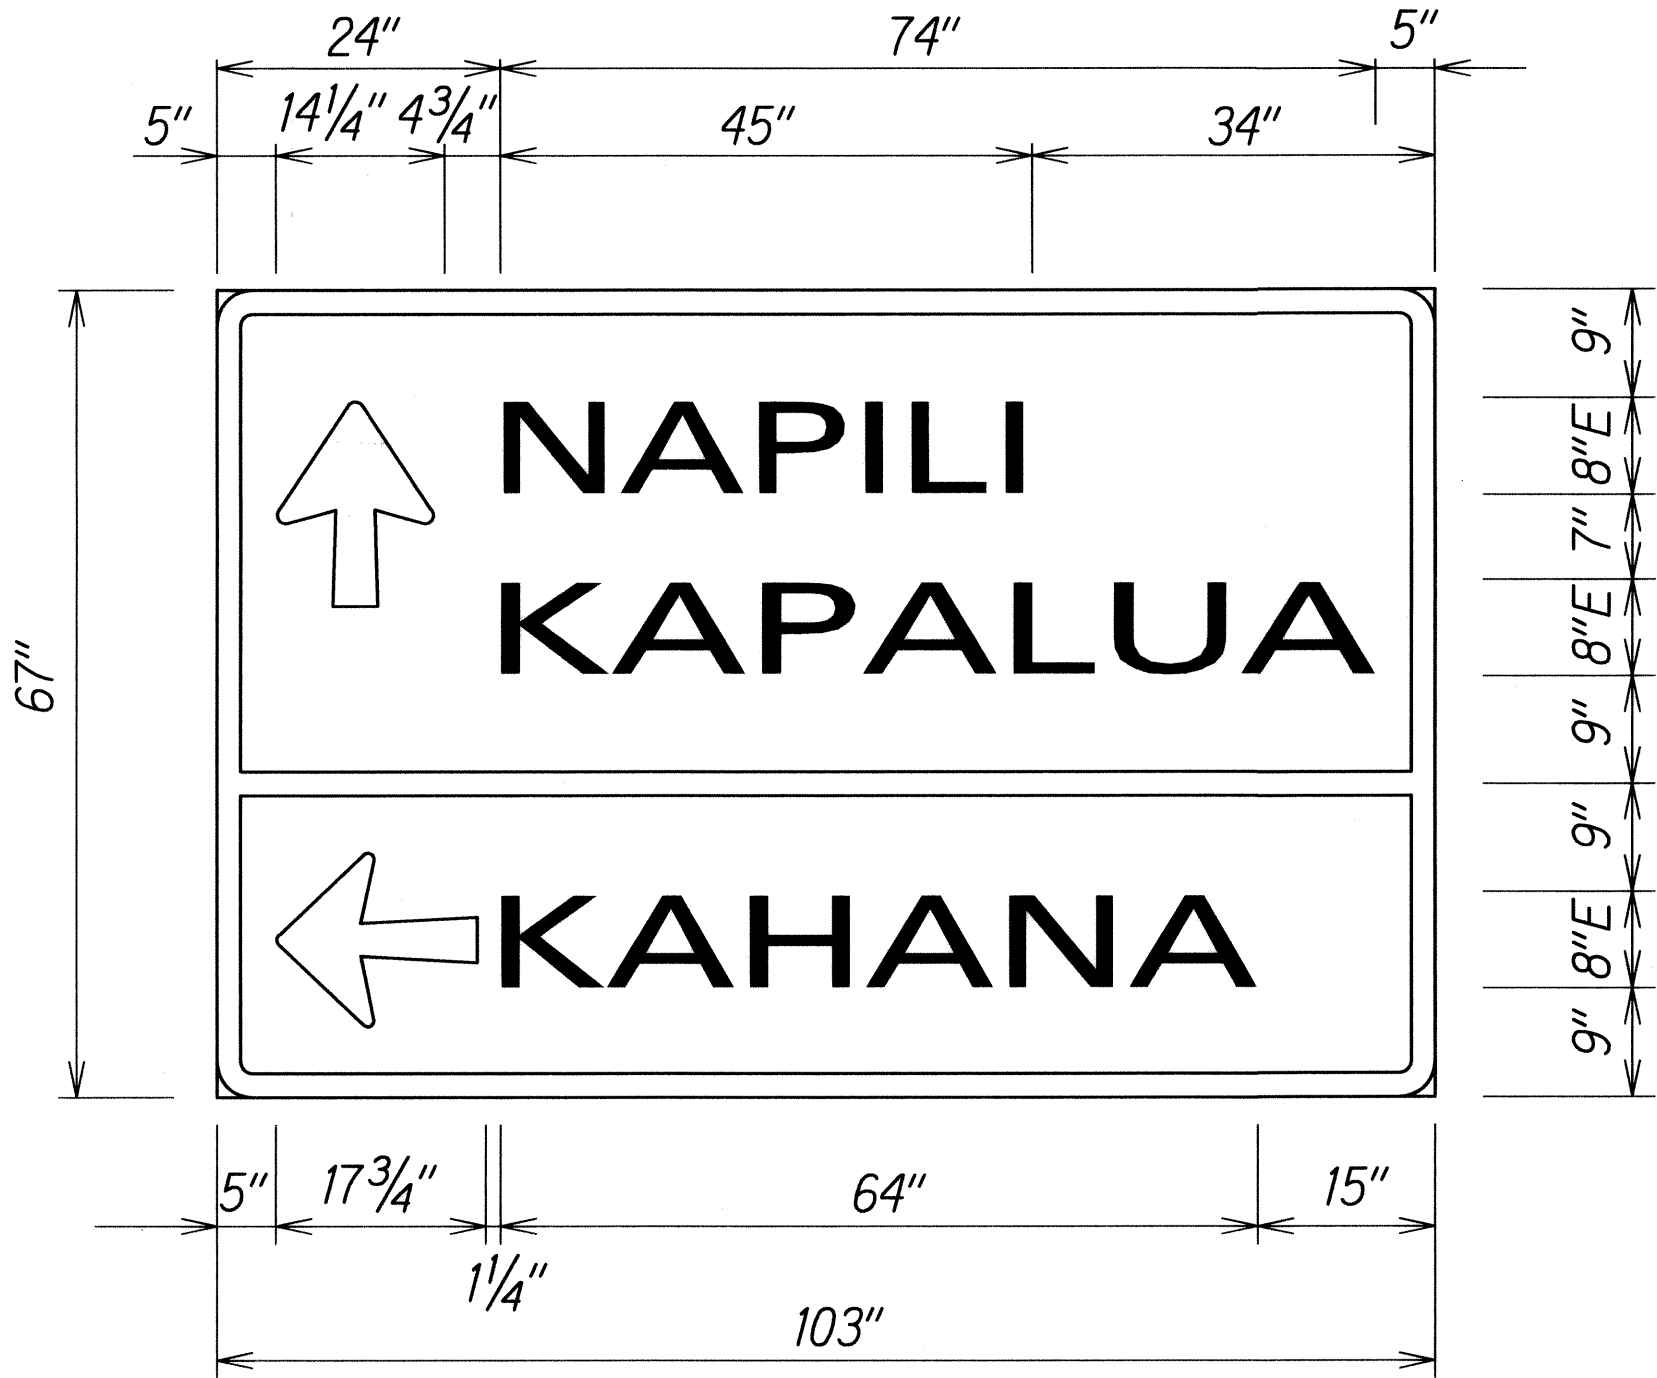

SIGN D-1  
Scale: 3/4" = 1'-0"

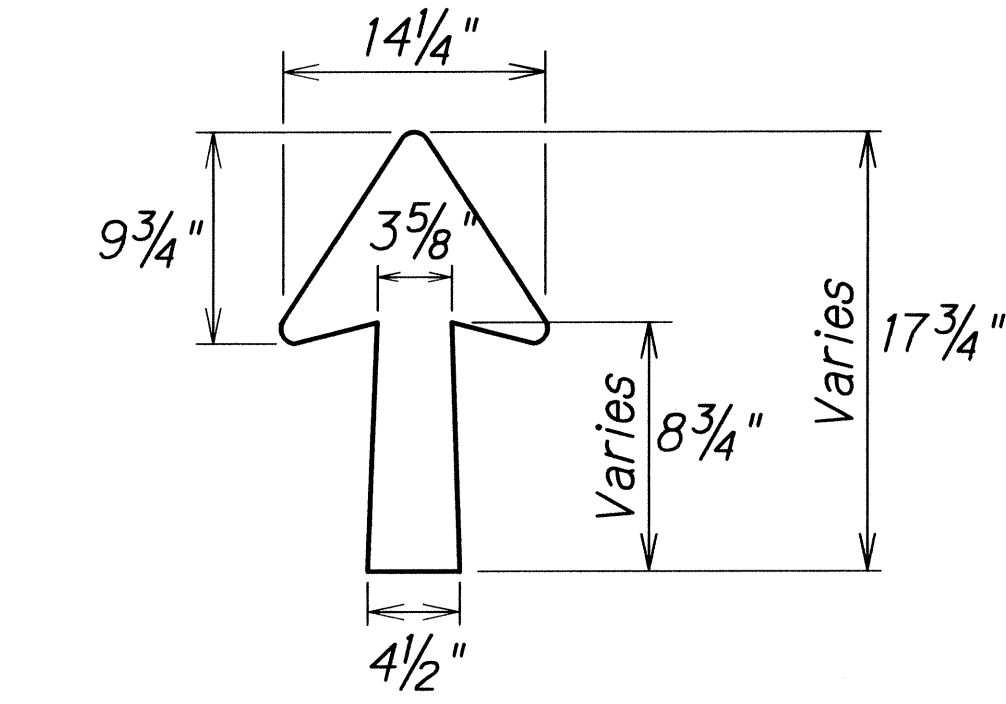

TYPICAL ARROW DETAIL  
Not to Scale

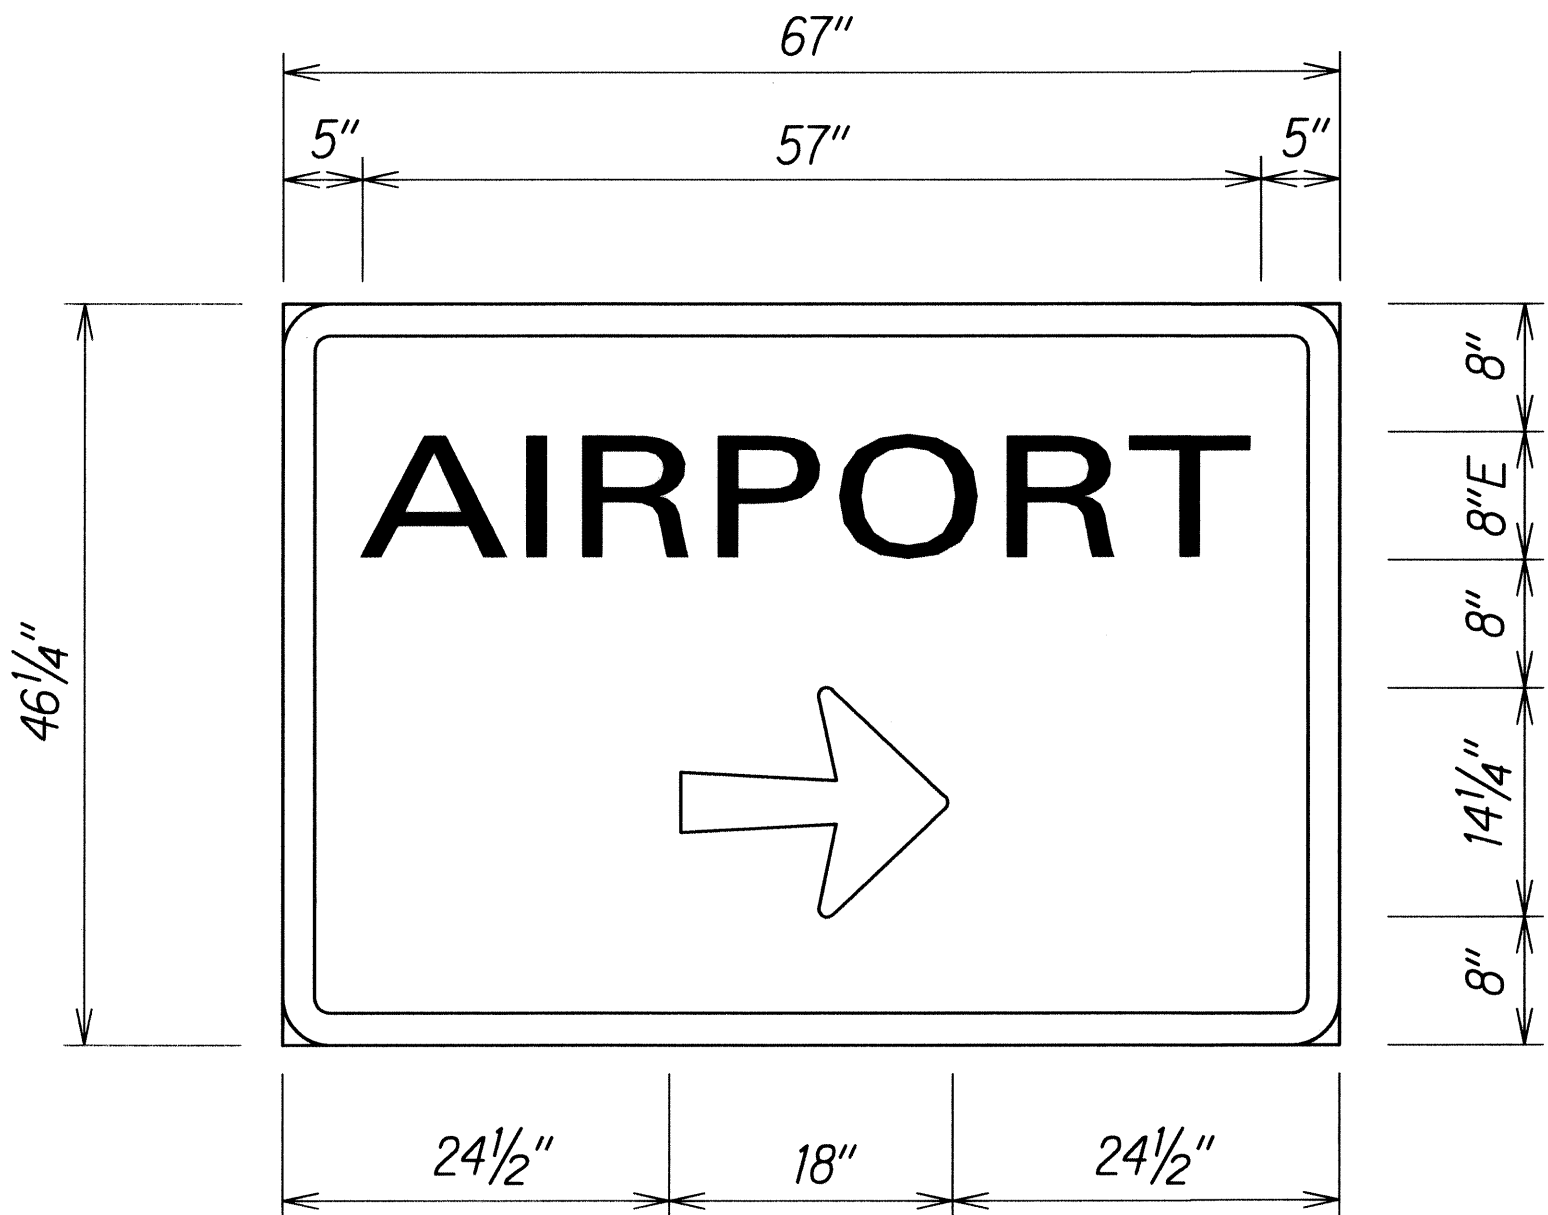

SIGN D-2  
Scale: 1" = 1'-0"

ORIGINAL PLAN	SURVEY PLOTTED BY	DATE
NOTE BOOK	DRAWN BY	
	DESIGNED BY	
	CHECKED BY	

STATE OF HAWAII  
DEPARTMENT OF TRANSPORTATION  
HIGHWAYS DIVISION

### SIGN PANEL LAYOUT

HONOAPIILANI HIGHWAY RESURFACING

Honokowai to Kahana

Federal-Aid Project No. STP-030-1(046)

Scale: As Shown      Date: December, 2011