
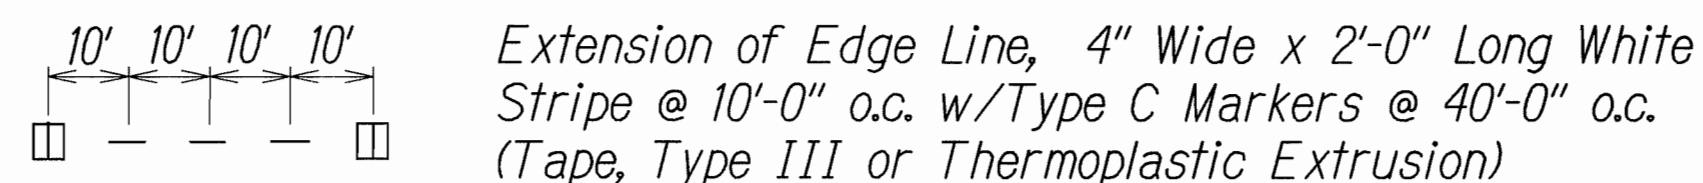
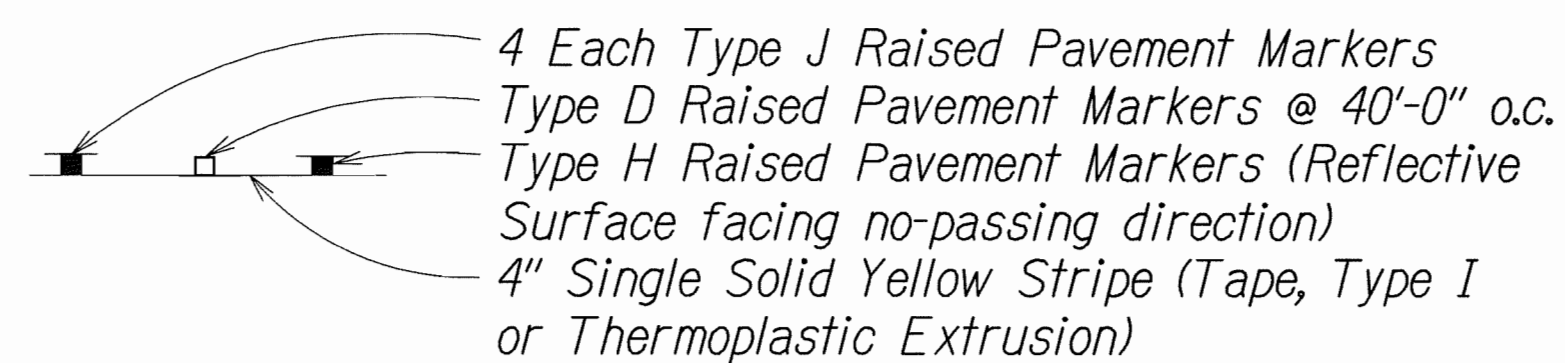
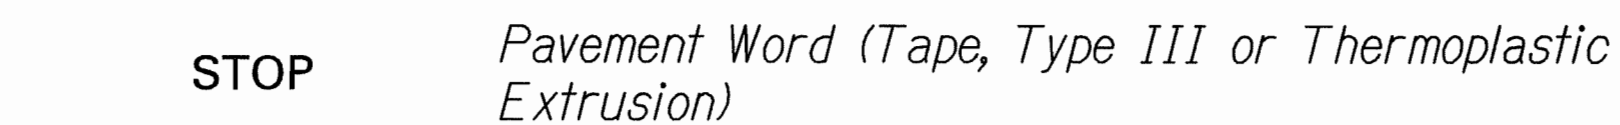
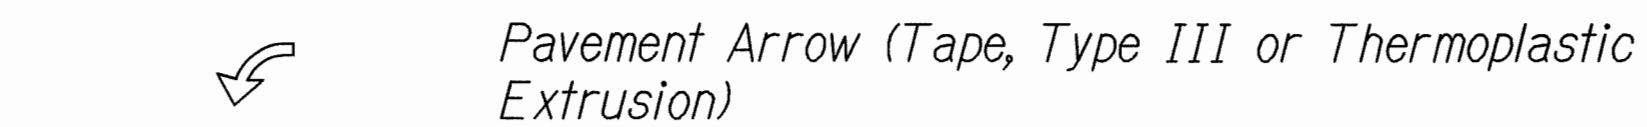
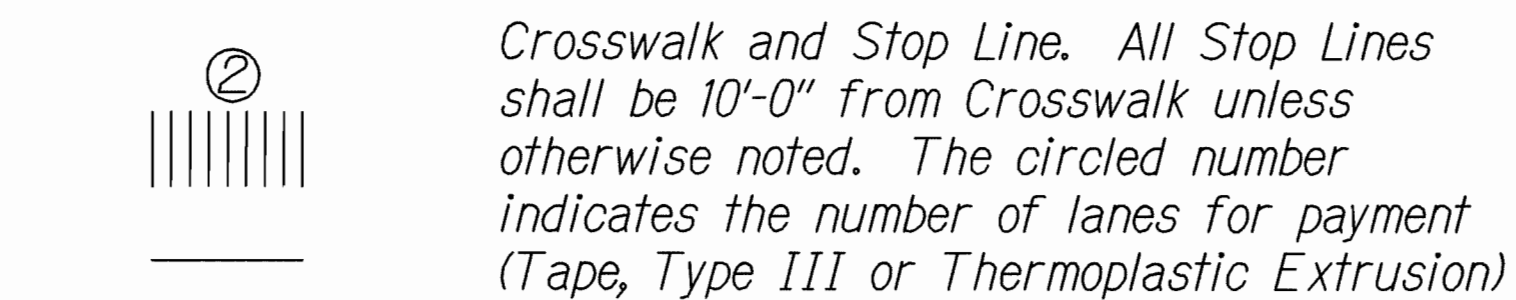
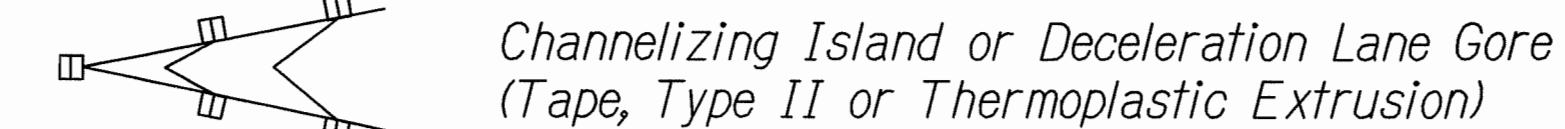
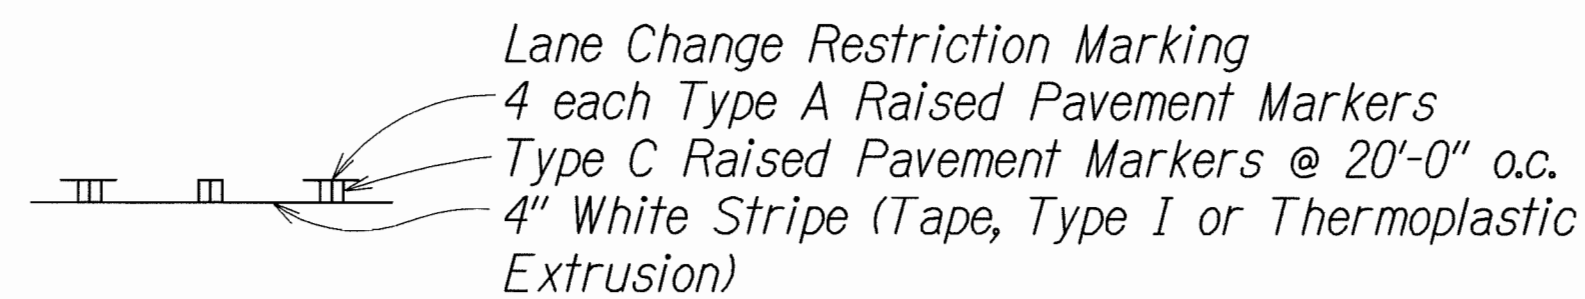
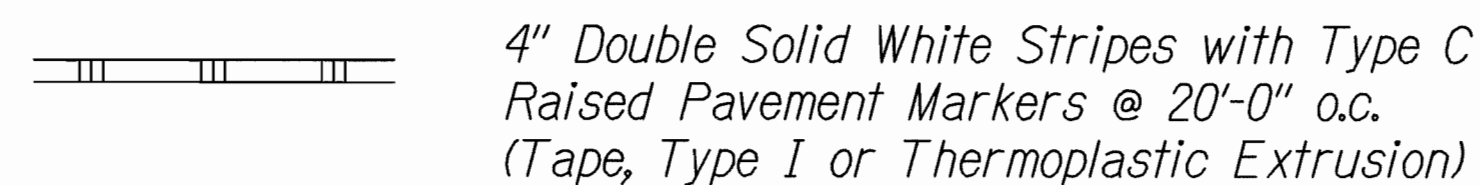



FED. ROAD DIST. NO.	STATE	PROJ. NO.	FISCAL YEAR	SHEET NO.	TOTAL SHEETS
HAWAII	HAW.	30A-01-12M	2012	23	36

LEGEND

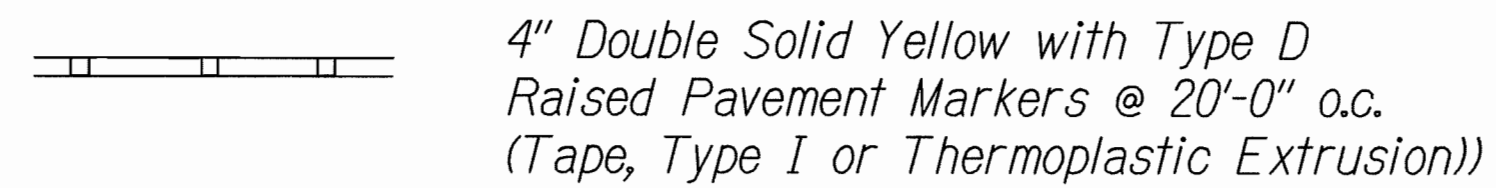


NOTES

1. *Laying out of pavement markings and striping shall be done by the Contractor and approved by the Engineer prior to any installation work.*
2. *Existing pavement markings not incorporated in the final traffic pattern shall be removed as directed by the Engineer. Costs shall be incidental to the various pavement marking items.*
3. *Final locations of all signs shall be approved by the Engineer prior to any installation work.*
4. *Existing signs not shown on these plans shall remain as posted unless otherwise directed by the Engineer. Removal and disposal of existing signs and/or posts as designated on these plans shall be incidental to the various signing items.*
5. *Final locations of all Stop Lines shall be approved by the Engineer prior to installation.*
6. *All pavement striping shall be as noted on the legend or plans.*
7. *All preformed pavement marking tapes over existing pavement shall be applied with an approved primer as recommended by the tape manufacturer and as approved by the Engineer. The primer shall be allowed to dry to the tacky stage prior to tape application.*

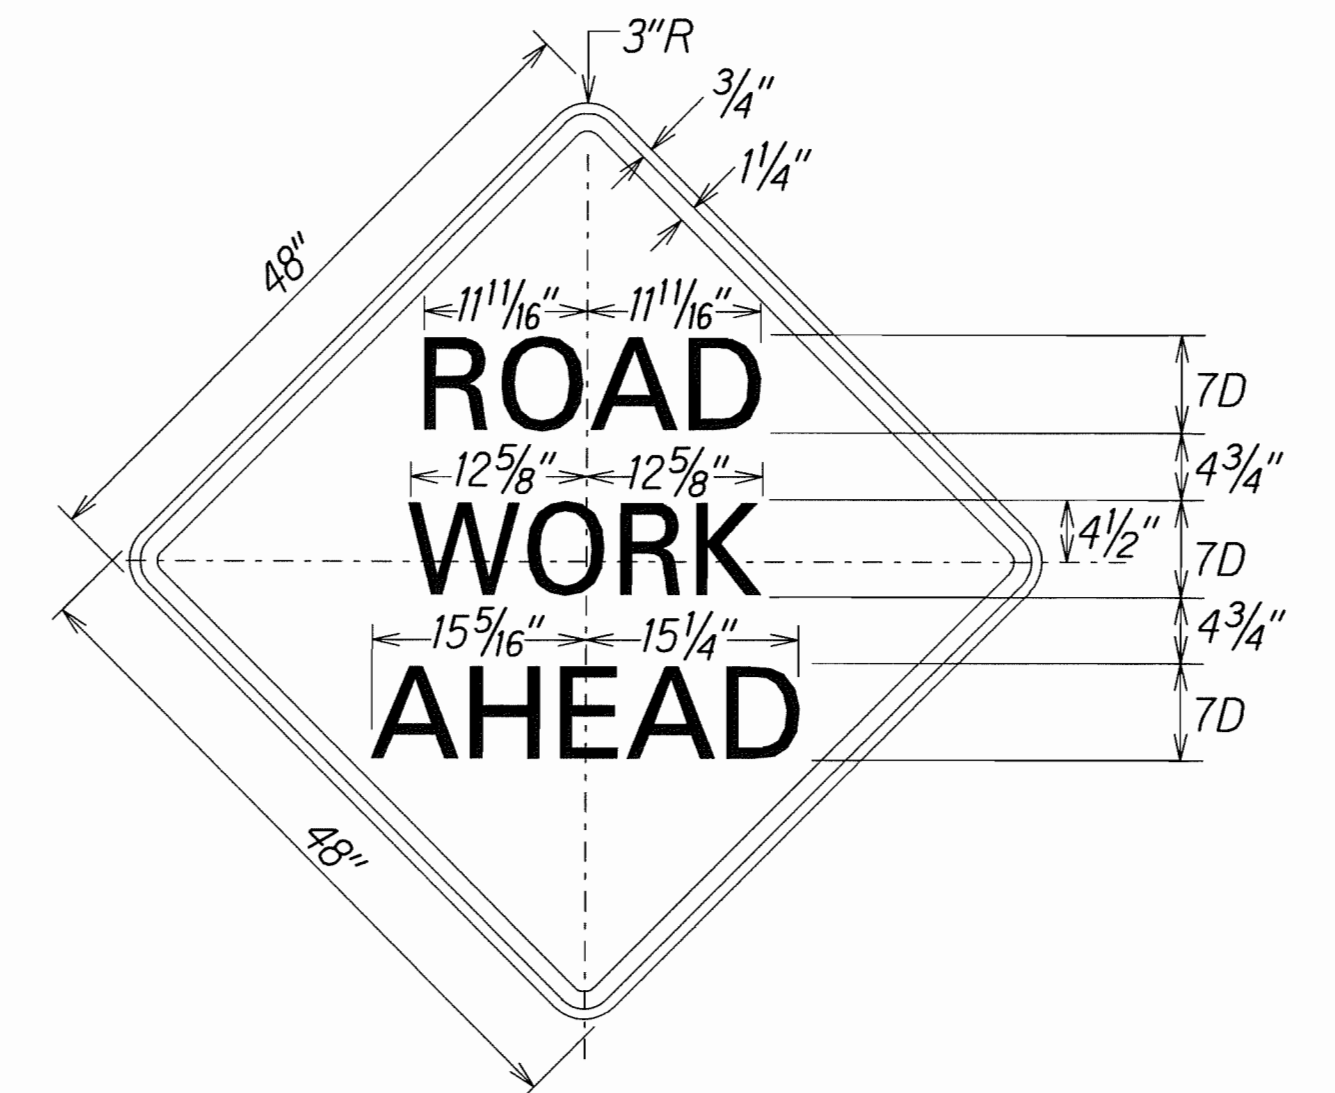

CW20-1Ad Colors:
Legend: Black (Non Refl)
Scale: 1" = 1'-0" Background: Orange

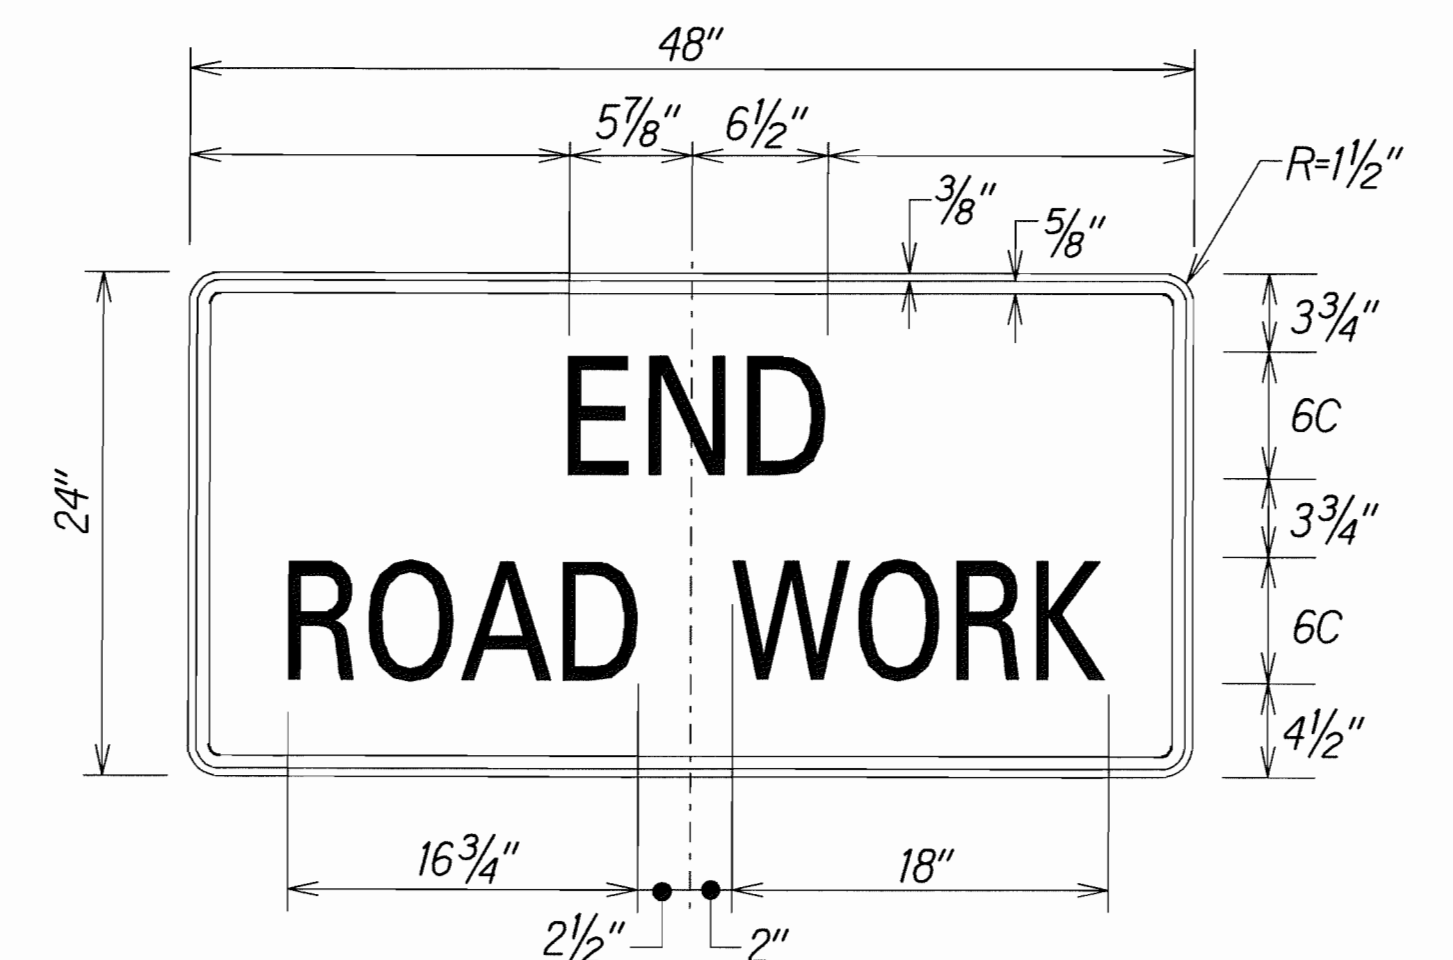


CG20-2A

Scale: $1\frac{1}{2}'' = 1'-0''$

Colors:

Legend: Black (Non Refl)
Background: Orange (Refl)

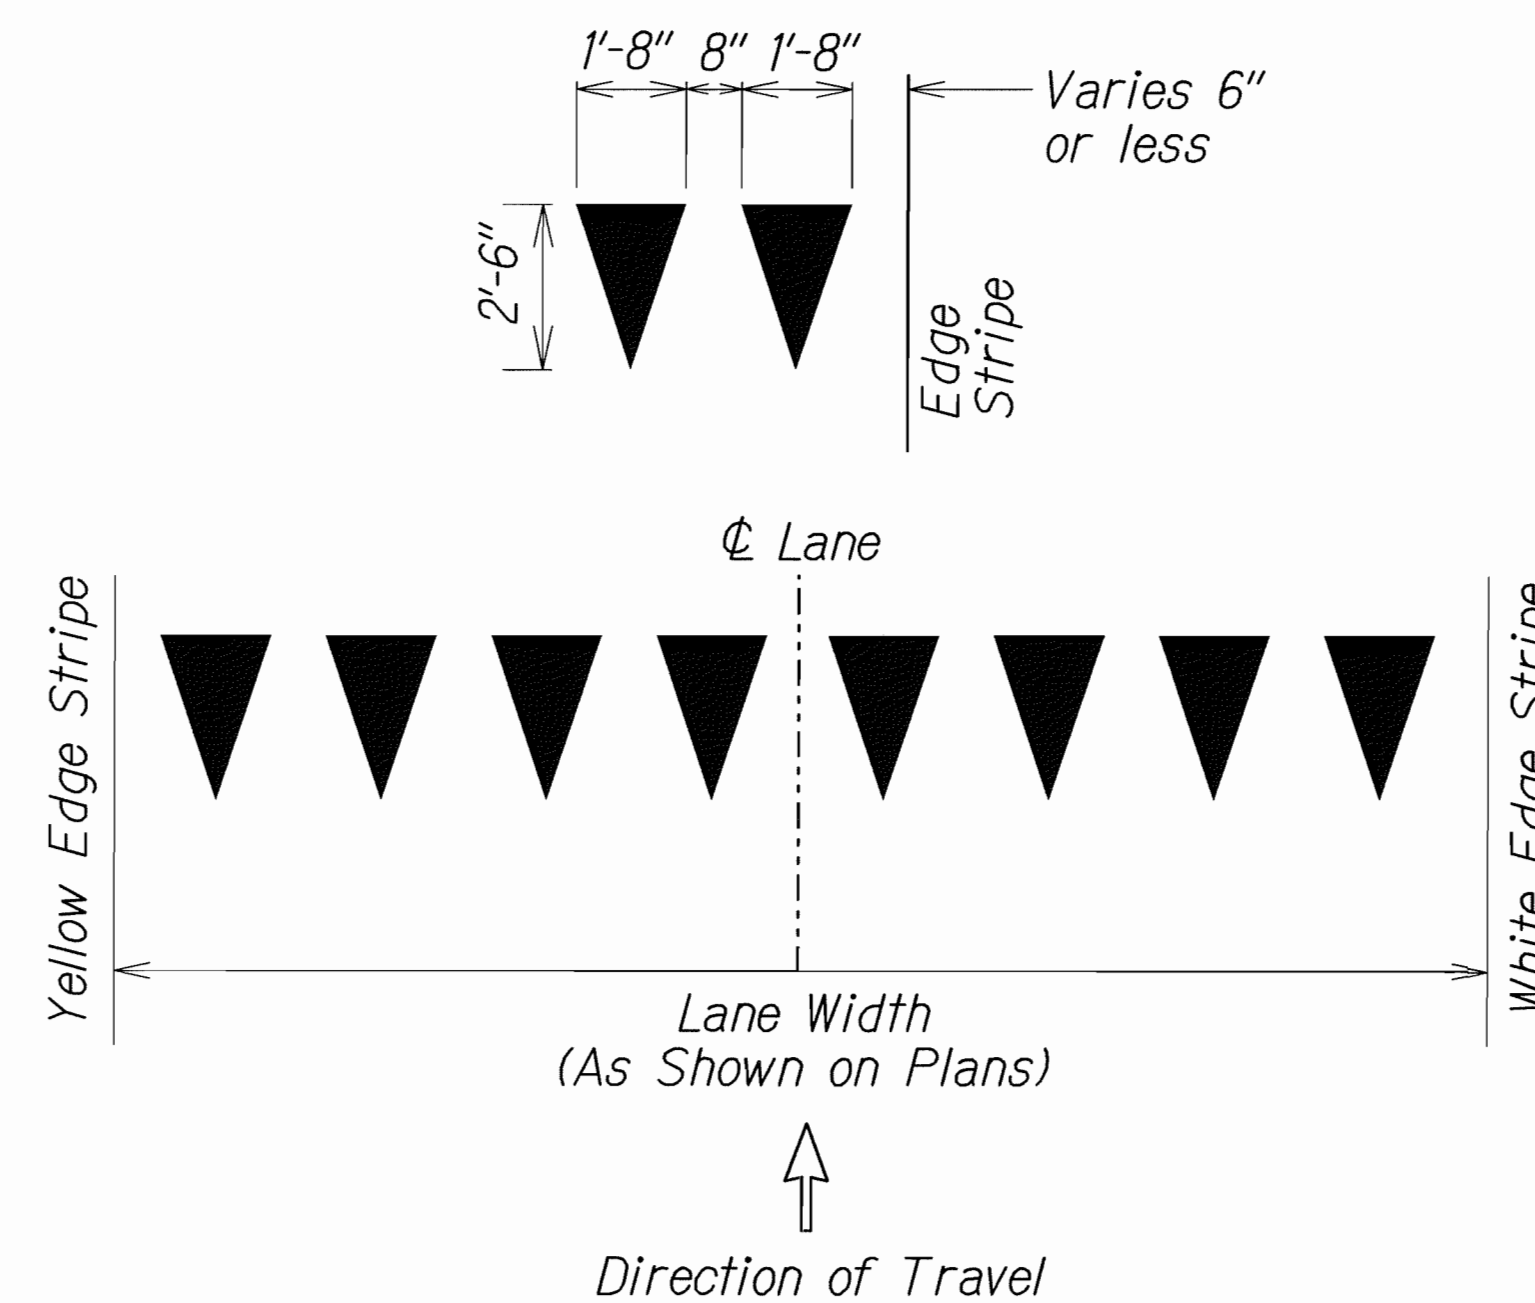

YIELD LINE DETAIL

Not to Scale

ORIGINAL PLAN	SURVEY PLOTTED BY _____ DATE <u>09/08</u>
NOTE BOOK	DRAWN BY <u>fg</u> _____
meljay	TRACED BY _____
khantlegdon	DESIGNED BY <u>grisanto rajasa</u> _____
	QUANTITIES BY _____
	CHECKED BY _____

STATE OF HAWAII
DEPARTMENT OF TRANSPORTATION
HIGHWAYS DIVISION

PAVEMENT MARKING LEGEND,
DETAILS, NOTES & SIGN PANEL LAYOUT

KAHEKILI HIGHWAY RESURFACING
Honokohau to Papanahoa
Project No. 30A-01-12M

Scale: As Noted Date: December, 2011

SHEET No. 1 OF 1 SHEETS