




FED. ROAD DIST. NO.	STATE	PROJ. NO.	FISCAL YEAR	SHEET NO.	TOTAL SHEETS
HAWAII	HAW.	30A-01-16M	2016	26	38

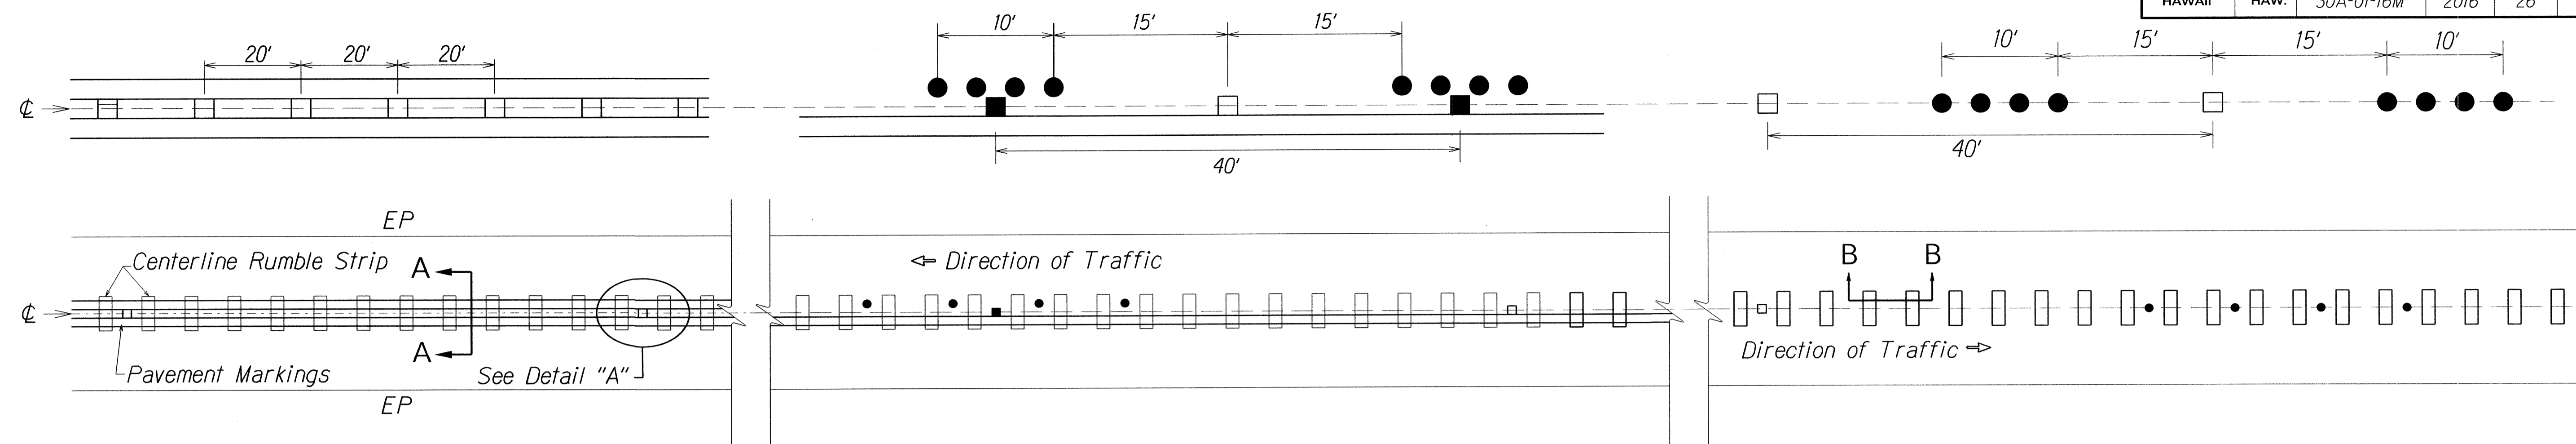


PLAN - CENTERLINE MILLED RUMBLE STRIP  
Not to Scale

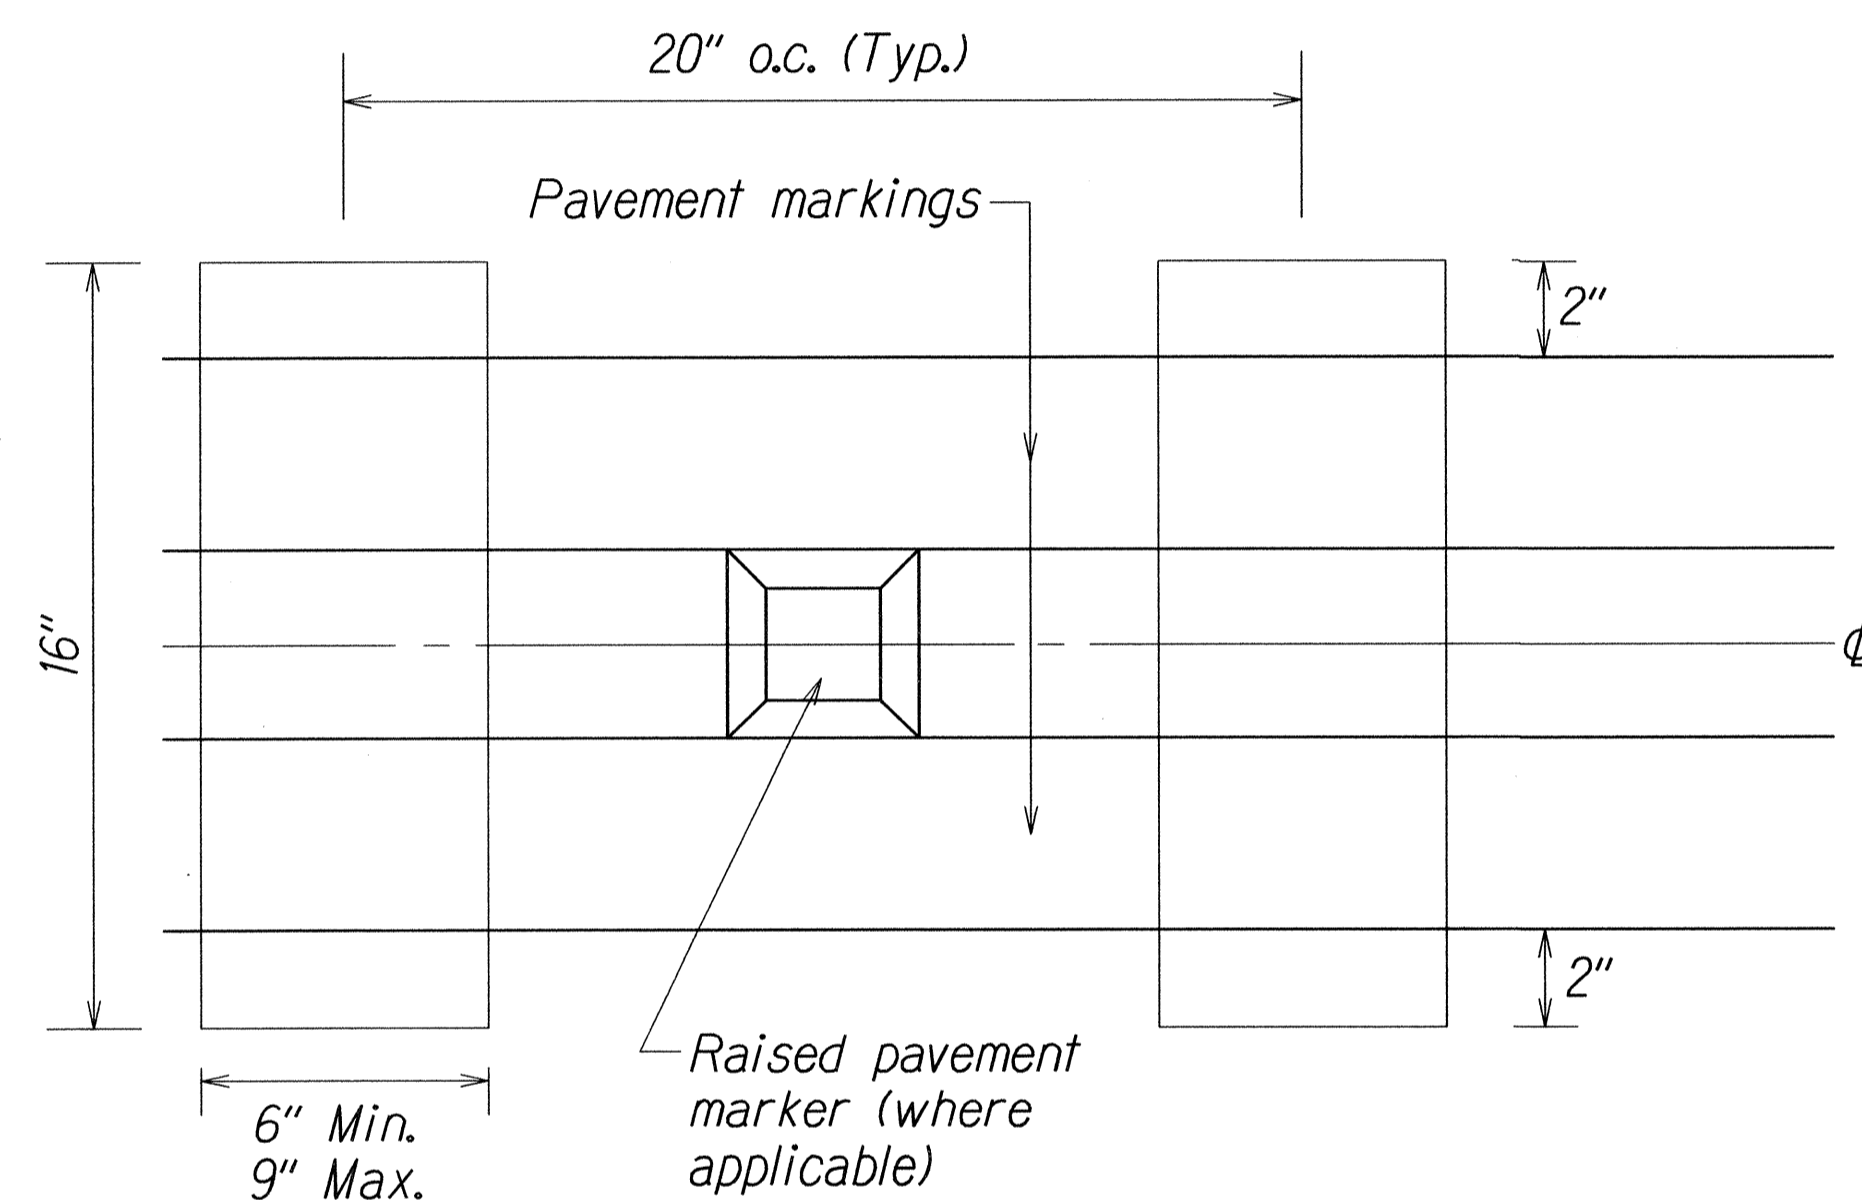


DETAIL "A"  
Not to Scale

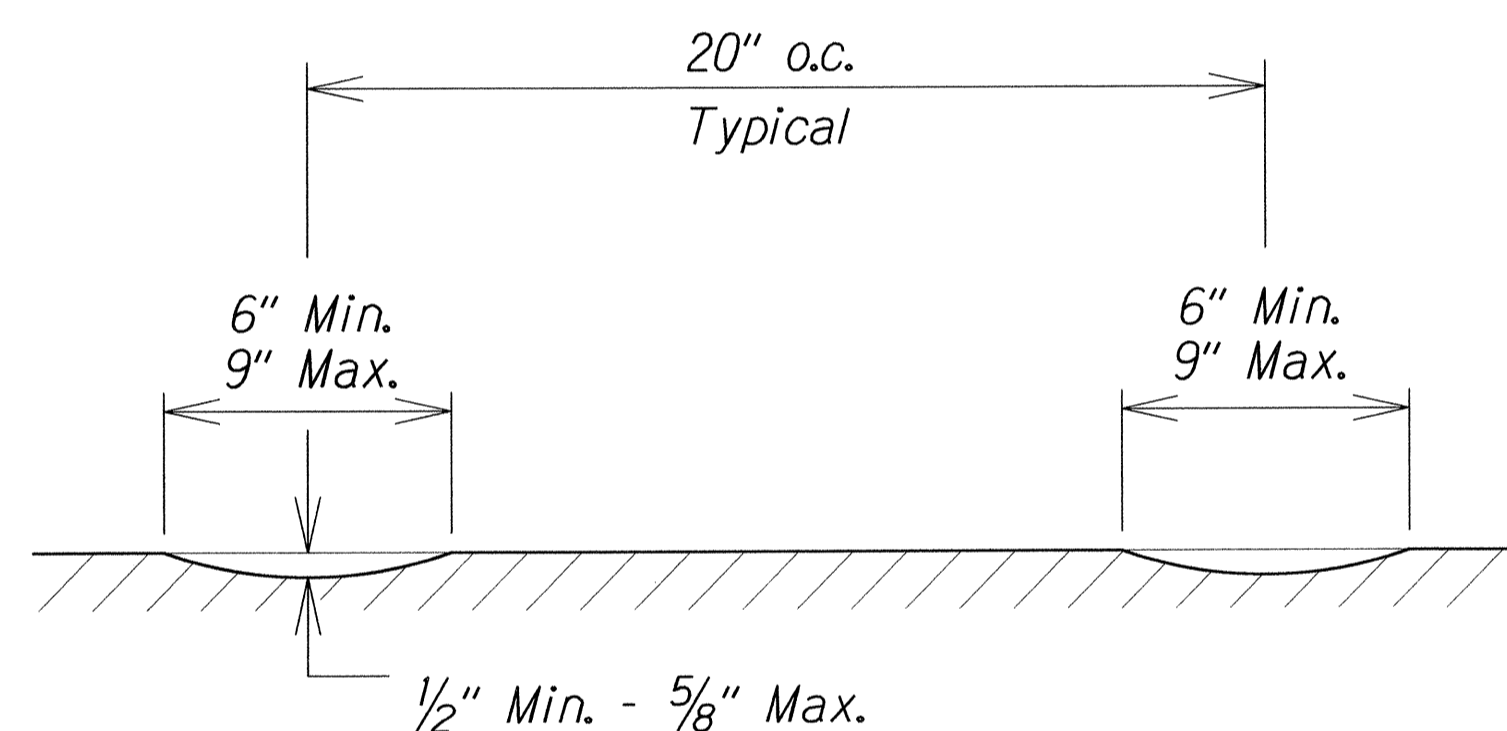


SECTION B-B - CENTERLINE MILLED RUMBLE STRIP  
Not to Scale

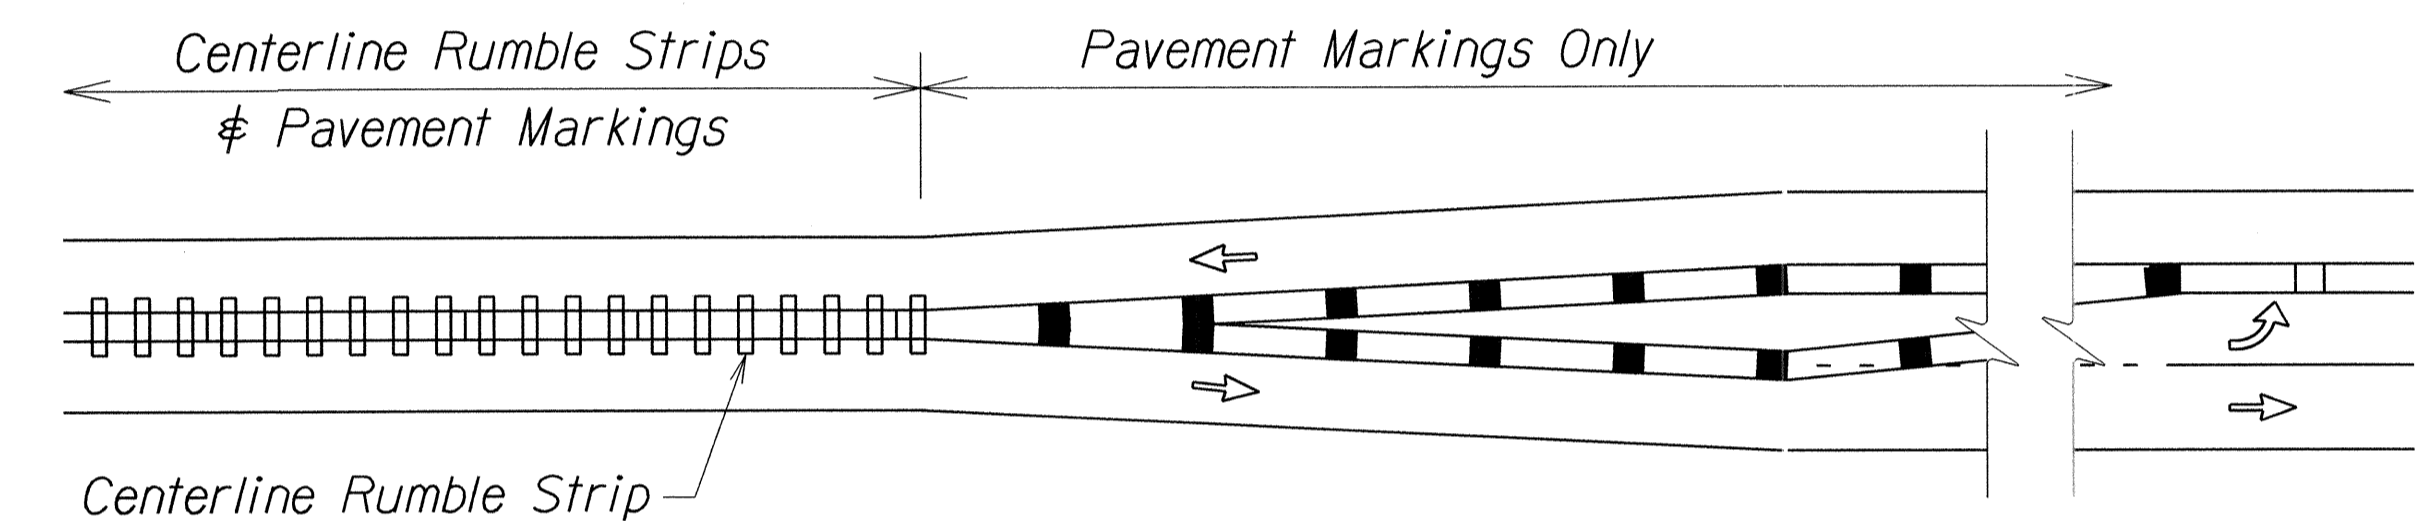

CENTERLINE MILLED RUMBLE STRIP INSTALLATION LIMIT  
Not to Scale

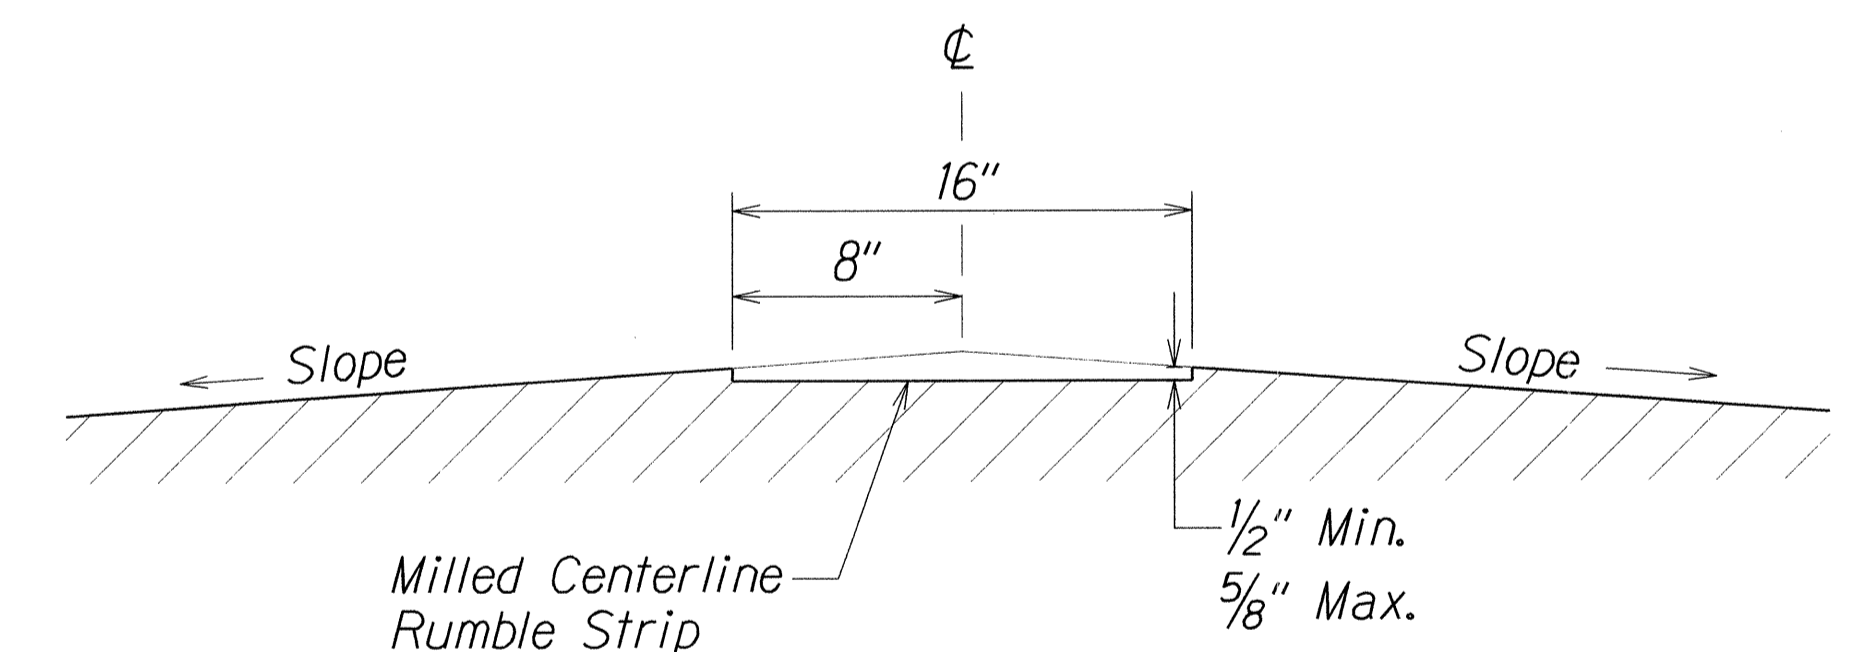

SECTION A-A - CENTERLINE MILLED RUMBLE STRIP  
Not to Scale

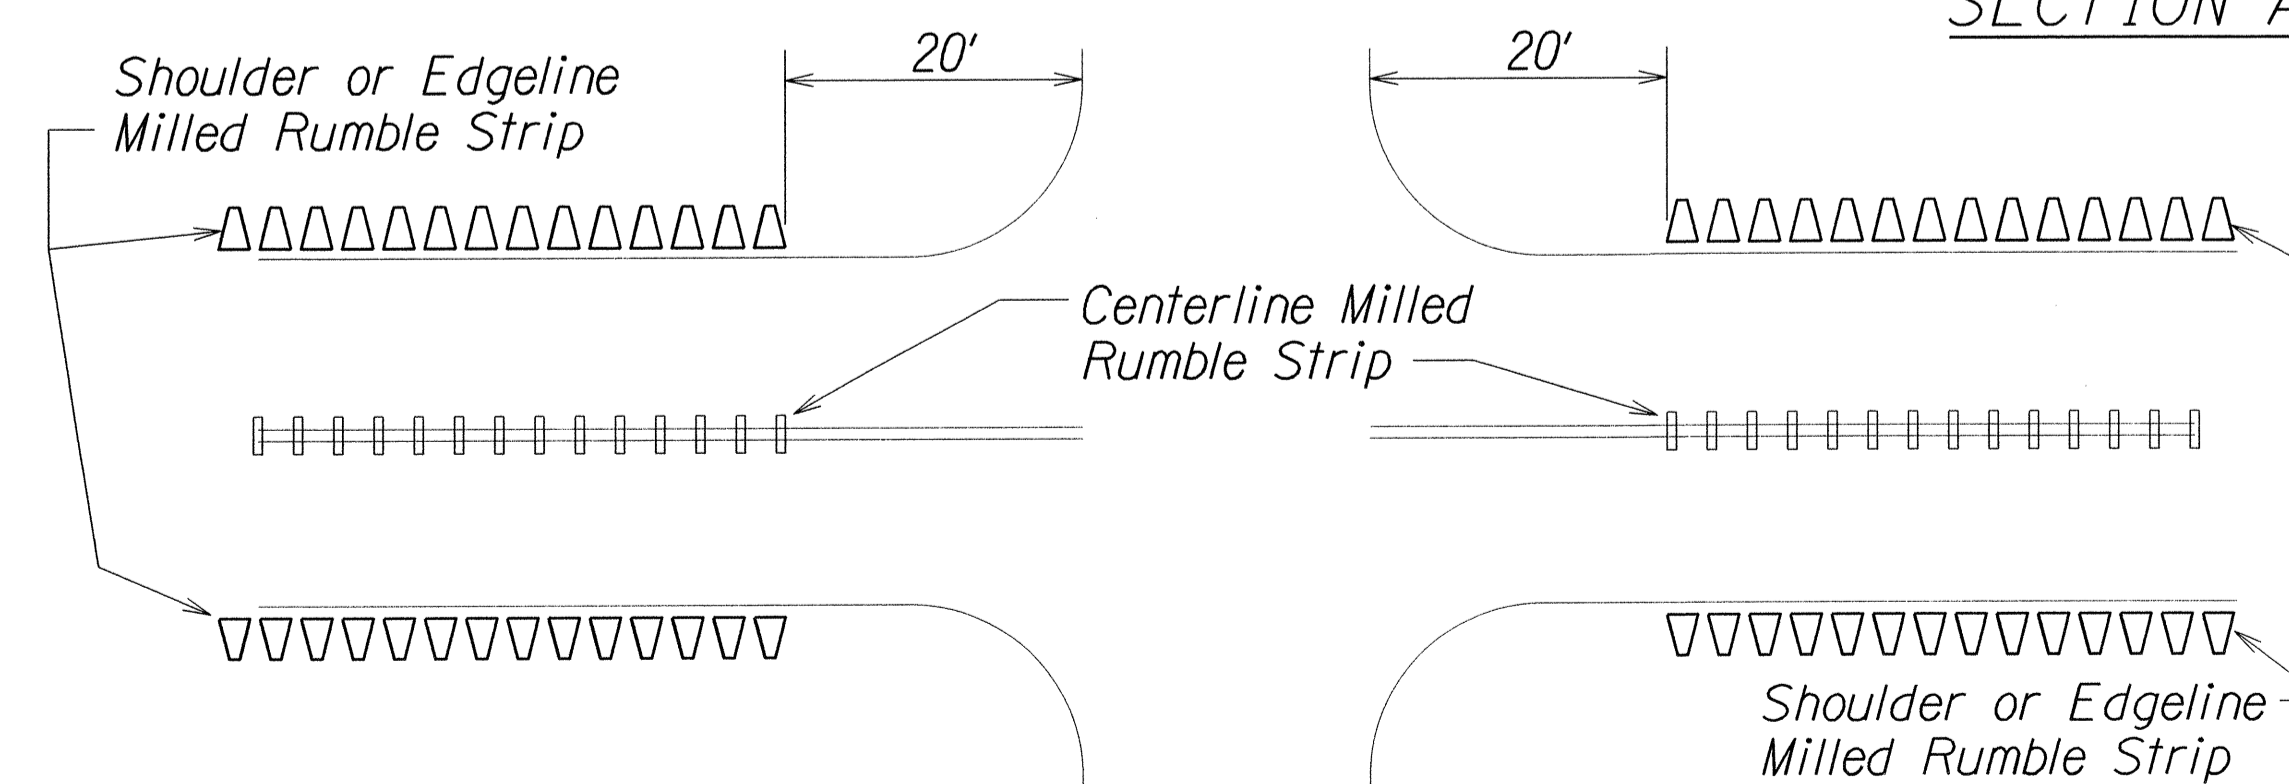

MILLED RUMBLE STRIP INSTALLATION LIMITS  
Not to Scale

NOTES:

1. The method of constructing the centerline milled rumble strip shall be submitted to the Engineer for acceptance prior to the actual work.
2. Dimensions shown are approximate. Adjust rumble strip spacing to coordinate with pavement markings prior to installation.
3. Raised pavement markers shall be installed on level surface between the rumble strips. Do not install raised pavement markers inside the milled area.
4. The construction of the centerline milled rumble strip shall be paid for under Item No. 615.0100 - 16-inch Milled Rumble Strip, Centerline.
5. The milling apparatus and removal of existing pavement markings will not be paid for separately and shall be considered incidental to Item 615.0100 - 16-Inch Milled Rumble Strip, Centerline.
6. Do not install centerline rumble strips on bridge decks.
7. Where at-grade bridges are present, rumble strips shall end/begin 20 L.F. beyond the existing bridge deck joints/concrete approach slab.
8. Hot spray thermoplastic shall be used for solid line markings within the milled centerline rumble strip area.

ORIGINAL PLAN	DATE
DESIGNED BY	
CHECKED BY	
NOTED BY	
QUANTITIES BY	
REVISIONS	

STATE OF HAWAII DEPARTMENT OF TRANSPORTATION HIGHWAYS DIVISION
<b>CENTERLINE MILLED RUMBLE STRIP DETAIL</b>
HONOAPIILANI HIGHWAY RESURFACING Plantation Estates Golf Course to Honokohau Bridge Project No. 30A-01-16M
Scale: As Shown Date: September, 2015
SHEET No. 1 OF 1 SHEETS