



FED. ROAD DIST. NO.	STATE	FED. AID PROJ. NO.	FISCAL YEAR	SHEET NO.	TOTAL SHEETS
HAWAII	HAW.	NH-030-K(056)	2019	25	41


LEGEND




4" White Profiled Thermoplastic Striping (10' Long)
Type C Raised Pavement Markers @ 40'-0" o.c.




4" Yellow Profiled Thermoplastic Striping (10' Long)
Type D Raised Pavement Markers @ 40'-0" o.c.




8" White Stripe with Type C Raised Pavement Markers @ 20'-0" o.c. (Tape, Type I or Thermoplastic Extrusion)




4" Double Solid Yellow with Type D Raised Pavement Markers @ 20'-0" o.c. (Tape, Type I or Thermoplastic Extrusion))




4" Double Solid Yellow Stripes with Type H Raised Pavement Markers @ 20'-0" o.c. (Tape, Type II or Thermoplastic Extrusion))




4" Yellow Edge Stripe with Type H Raised Pavement Markers @ 40'-0" o.c. (Tape, Type II or Thermoplastic Extrusion))




4" Double Solid White Stripes with Type C Raised Pavement Markers @ 20'-0" o.c. (Tape, Type I or Thermoplastic Extrusion)




Lane Change Restriction Marking
4" White Profiled Thermoplastic Striping (10' Long)
Type C Raised Pavement Markers @ 20'-0" o.c.
4" White Stripe (Tape, Type I or Thermoplastic Extrusion)




4" or 8" White Edge Stripe with Type C Raised Pavement Markers @ 40'-0" o.c. (Tape, Type II or Thermoplastic Extrusion)




4" White Guide Lines (Tape, Type III or Thermoplastic Extrusion except for bus bays)




Transverse Median Marking (Tape, Type II or Thermoplastic Extrusion)




Transverse Shoulder Marking (Tape, Type II or Thermoplastic Extrusion)

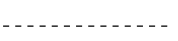


Channelizing Island or Deceleration Lane Gore (Tape, Type II or Thermoplastic Extrusion)

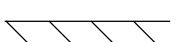


②
Crosswalk and Stop Line. All Stop Lines shall be 10'-0" from Crosswalk unless otherwise noted. The circled number indicates the number of lanes for payment (Tape, Type III or Thermoplastic Extrusion)

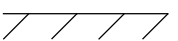


Pavement Arrow (Tape, Type III or Thermoplastic Extrusion)



STOP
Pavement Word (Tape, Type III or Thermoplastic Extrusion)




4" Yellow Profiled Thermoplastic Striping (10' Long)
Type D Raised Pavement Markers @ 40'-0" o.c.
Type H Raised Pavement Markers (Reflective Surface facing no-passing direction)
4" Single Solid Yellow Stripe (Tape, Type I or Thermoplastic Extrusion)





Extension of Edge Line, 4" Wide x 2'-0" Long White Stripe @ 10'-0" o.c. w/Type C Markers @ 40'-0" o.c. (Tape, Type III or Thermoplastic Extrusion)

NOTES


1. Layout of pavement markings and striping shall be done by the Contractor and approved by the Engineer prior to any installation work.
2. Existing pavement markings not incorporated in the final traffic pattern shall be removed as directed by the Engineer. Costs shall be incidental to the various pavement marking items.
3. Final locations of all signs shall be approved by the Engineer prior to any installation work.
4. Existing signs not shown on these plans shall remain as posted unless otherwise directed by the Engineer. Removal and disposal of existing signs and/or posts as designated on these plans shall be incidental to the various signing items.
5. Final locations of all Stop Lines shall be approved by the Engineer prior to installation.
6. All pavement striping shall be as noted on the legend or plans.
7. Any loop detectors damaged as a result of Contractor's operation shall be replaced within 24 hours, or provide a microwave vehicle detectors at no cost to the State.
8. All street name sign shall be 4" letters on 6" panels. Refer County of Maui Depart. of Public Works Standard Detail TE-11 and TE-14.
9. All existing and new signs install RM-3.
10. All pedestrian signs shall be flourescent yellow.

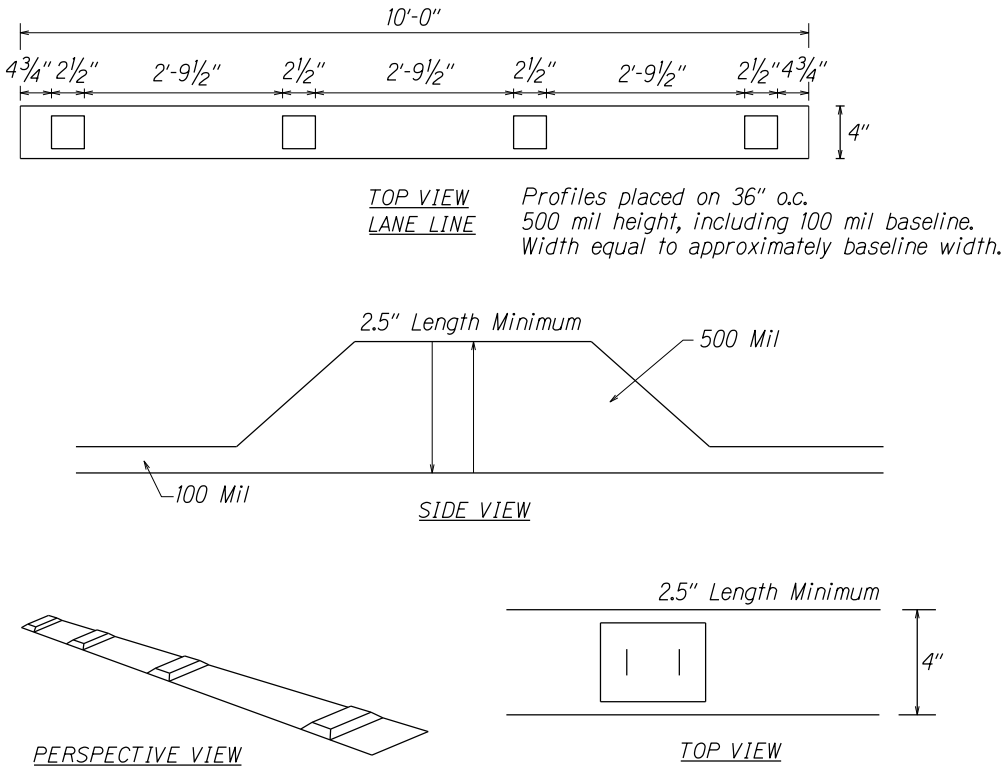

PROFILED THERMOPLASTIC STRIPING
Not to Scale

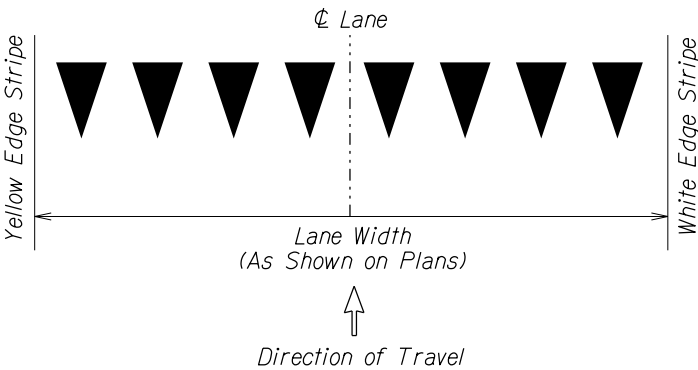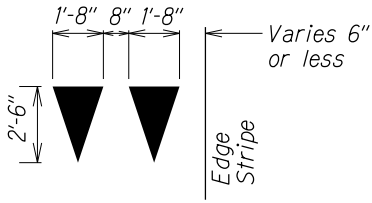

YIELD LINE DETAIL
Not to Scale

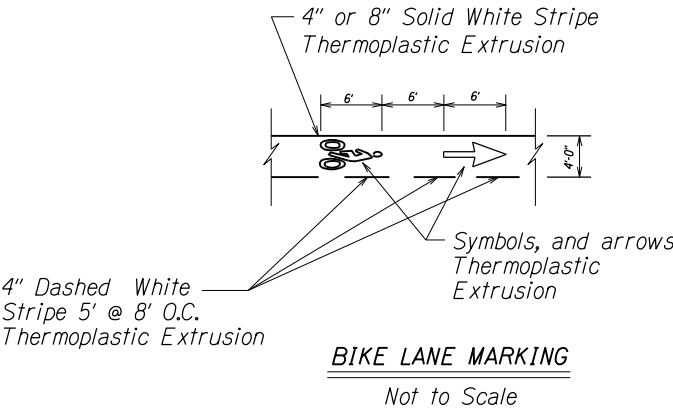

STATE OF HAWAII
DEPARTMENT OF TRANSPORTATION
HIGHWAYS DIVISION

PAVEMENT MARKING LEGEND,
DETAILS, NOTES & SIGN PANEL LAYOUT

HONOAPIILANI HIGHWAY RESURFACING
Keanu Street to Kuihelani Highway
Federal-Aid Project No. NH-030-K(056)

Scale: As Noted Date: December, 2017

SHEET No. 1 OF 1 SHEETS