



LEGEND

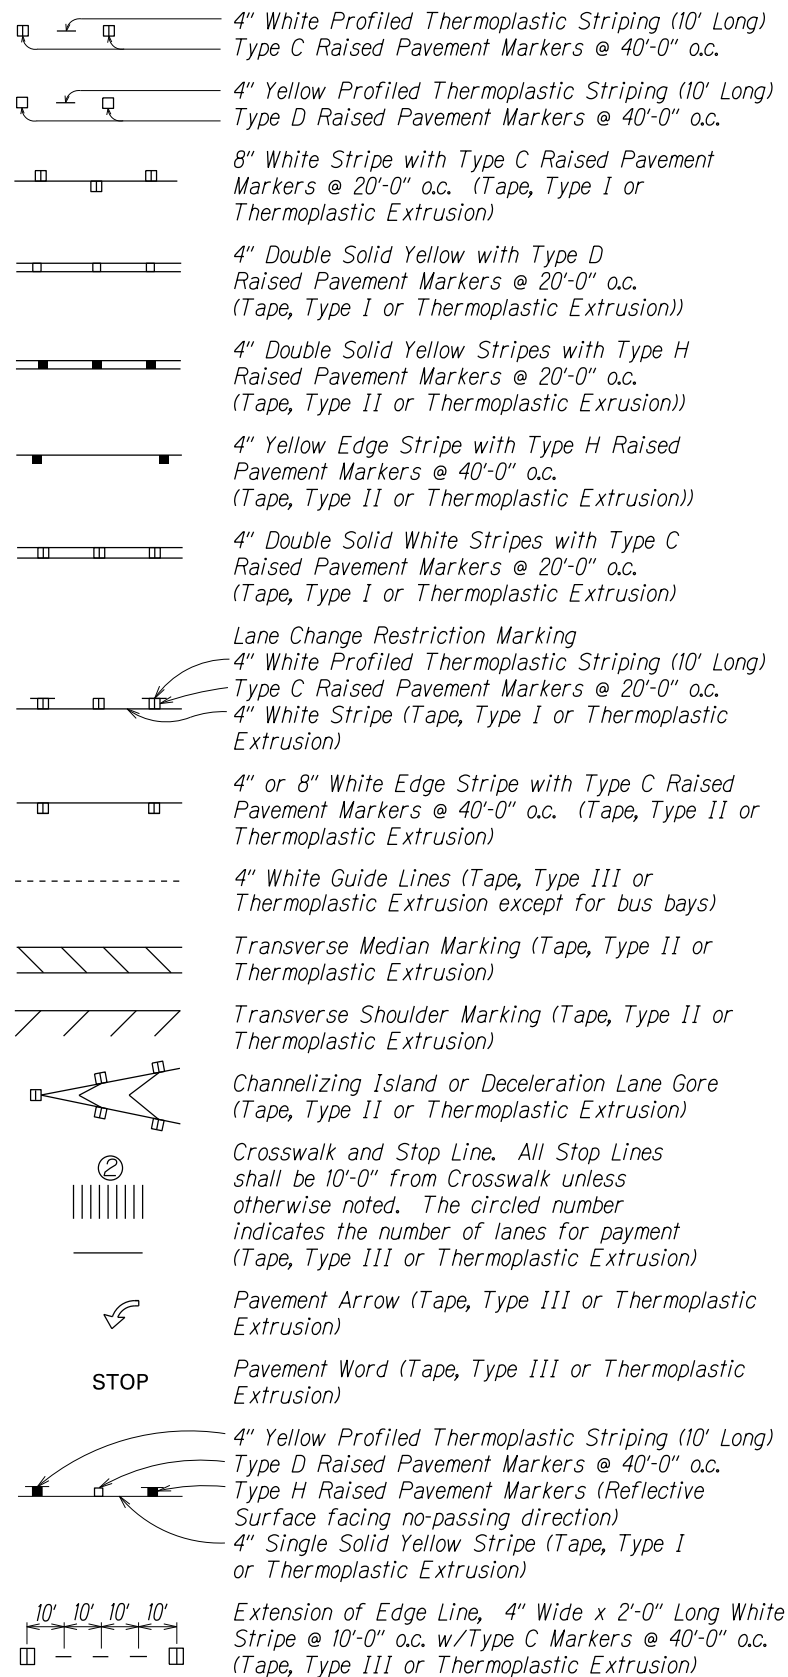


NOTES

- Layout of pavement markings and striping shall be done by the Contractor and approved by the Engineer prior to any installation work.
- Existing pavement markings not incorporated in the final traffic pattern shall be removed as directed by the Engineer. Costs shall be incidental to the various pavement marking items.
- Raised pavement markers shall not be installed within crosswalks.
- Final locations of all signs shall be approved by the Engineer prior to any installation work.
- Existing signs not shown on these plans shall remain as posted unless otherwise directed by the Engineer. Removal and disposal of existing signs and/or posts as designated on these plans shall be incidental to the various signing items.
- Final locations of all Stop Lines shall be approved by the Engineer prior to installation.
- All pavement striping shall be as noted on the legend or plans.
- All preformed pavement marking tapes over existing pavement shall be applied with an approved primer as recommended by the tape manufacturer and as approved by the Engineer. The primer shall be allowed to dry to the tacky stage prior to tape application.
- All existing and new signs shall be installed with RM-3.
- For Street Name Sign, refer to County of Maui, Department of Public Works Standard Detail TE-11 and TE-14.
- Yield pavement marking shall be paid under contract Item No. 629.1030.

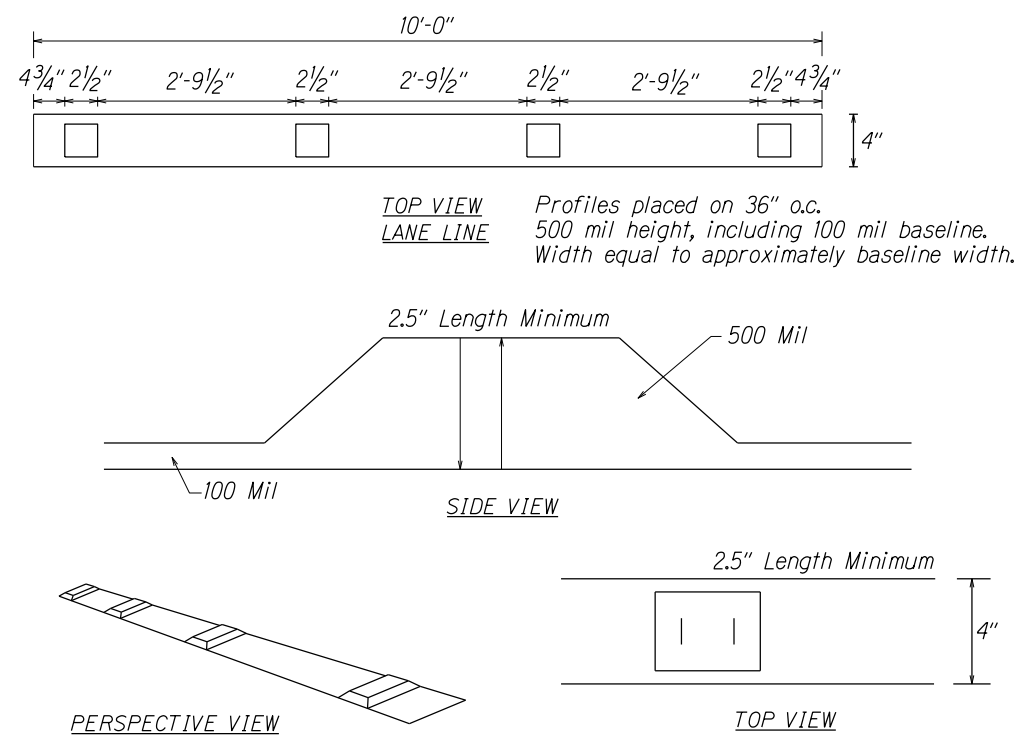


PROFILED THERMOPLASTIC STRIPING  
Not to Scale

FED. ROAD DIST. NO.	STATE	FED. AID PROJ. NO.	FISCAL YEAR	SHEET NO.	TOTAL SHEETS
HAWAII	HAW.	NH-030-11(057)	2019	13	22

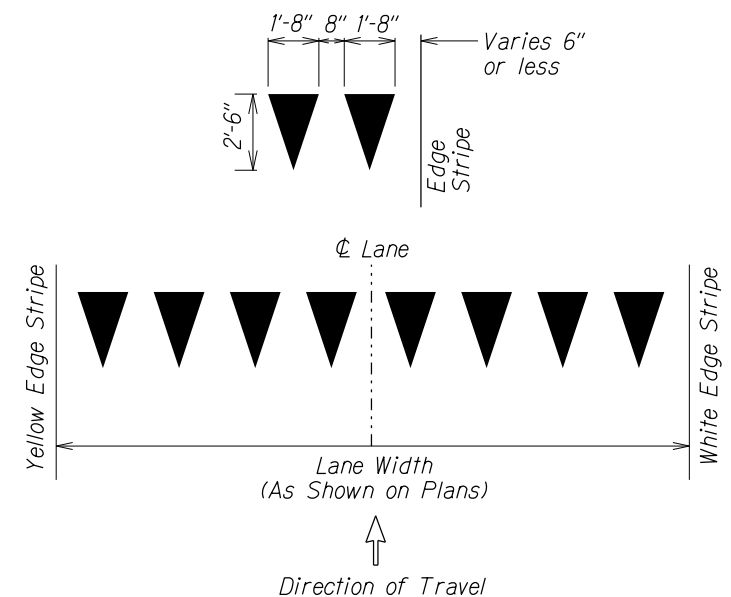

YIELD LINE DETAIL  
Not to Scale

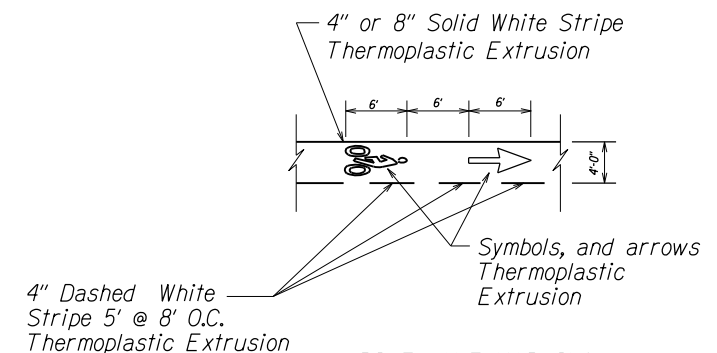

BIKE LANE MARKING  
Not to Scale

STATE OF HAWAII  
DEPARTMENT OF TRANSPORTATION  
HIGHWAYS DIVISION

**PAVEMENT MARKING**  
**LEGEND, DETAILS & NOTES**

HONOAPIILANI HIGHWAY RESURFACING  
Vicinity of Puamana Beach Park to Aholo Road  
Federal-Aid Project No. NH-030-11(057)

Scale: As Noted Date: October, 2017

SHEET No. 1 OF 1 SHEETS