
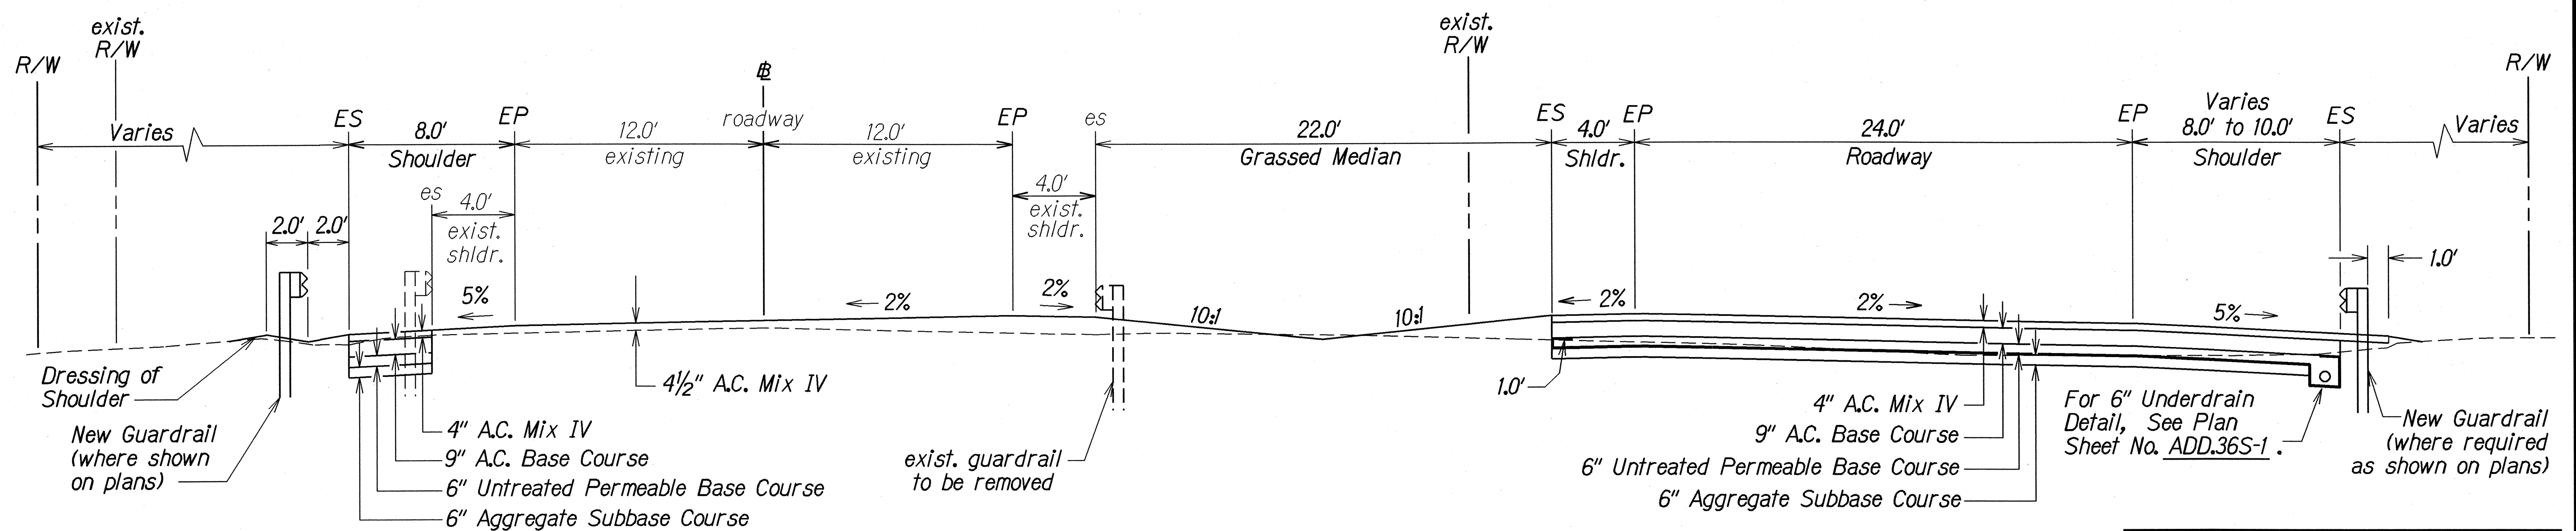


FED. ROAD DIST. NO.	STATE	FED. AID PROJ. NO.	FISCAL YEAR	SHEET NO.	TOTAL SHEETS
HAWAII	HAW.	NH-030-1(28)	2002	ADD.6	72

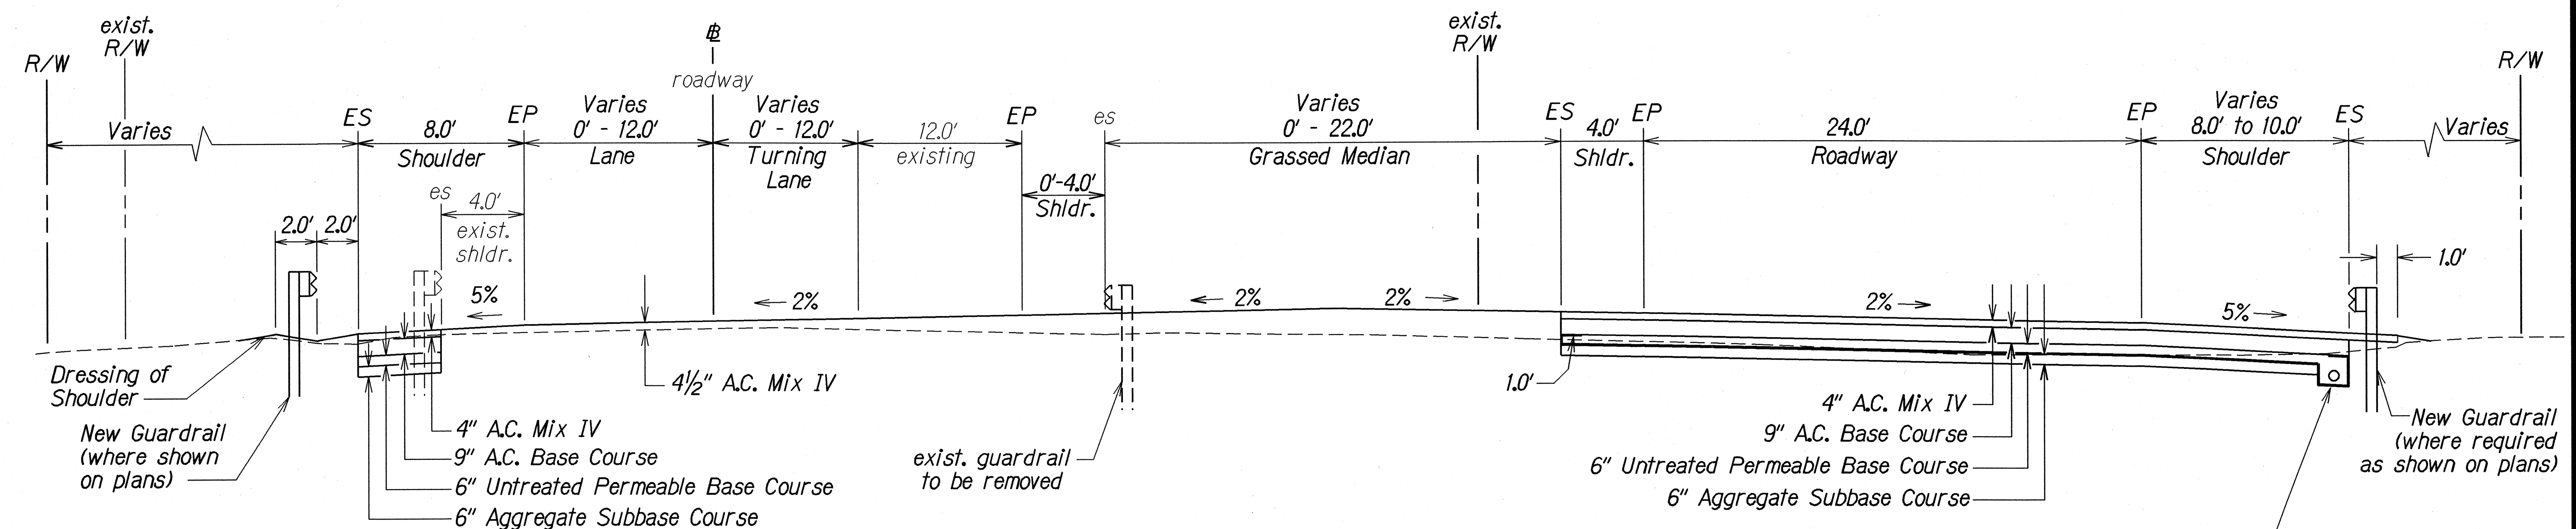


SURVEY PLOTTED BY	DATE
DRAWN BY	
DESIGNED BY	
CHECKED BY	
NOTED BY	
QUANTITIES BY	
CHECKED BY	

1/4/02	Added 6" Underdrain.
DATE	REVISION


Scale: As Shown Date: Feb. 2001
 SHEET NO. 1 OF 2 SHEETS

STATE OF HAWAII
 DEPARTMENT OF TRANSPORTATION
 HIGHWAYS DIVISION
TYPICAL SECTION
 HONOAPIILANI HIGHWAY WIDENING
 Maalaea Road to North Kihei Road
 Federal-Aid Project No. NH-030-1(28)


FED. ROAD DIST. NO.	STATE	FED. AID PROJ. NO.	FISCAL YEAR	SHEET NO.	TOTAL SHEETS
HAWAII	HAW.	NH-030-1(28)	2002	7	72

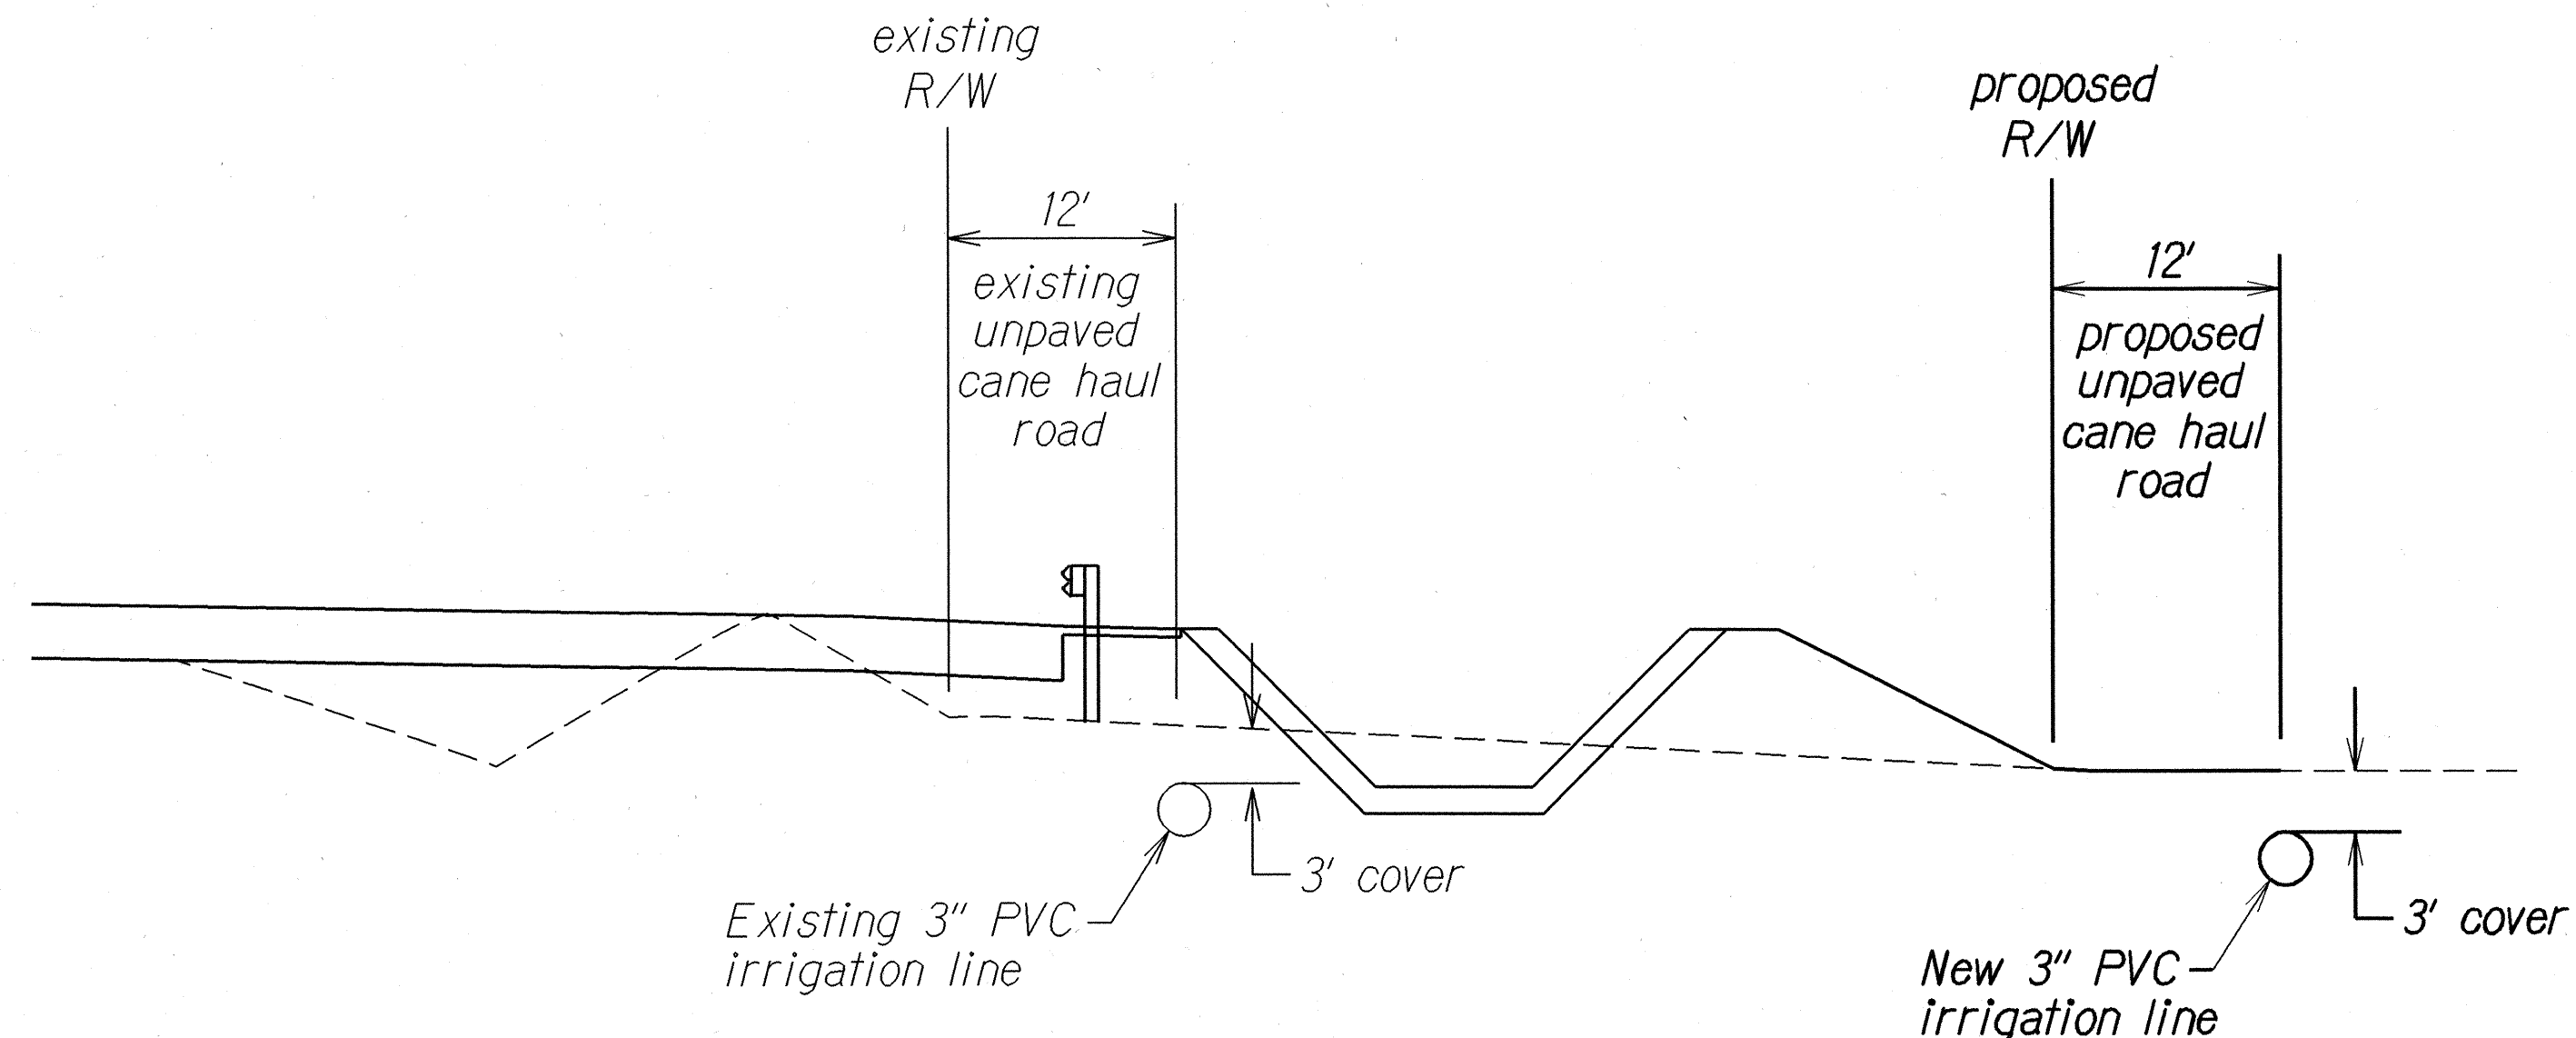

TYPICAL CANE HAUL ROAD DETAIL
WITHIN A&B PROPERTY
Not To Scale

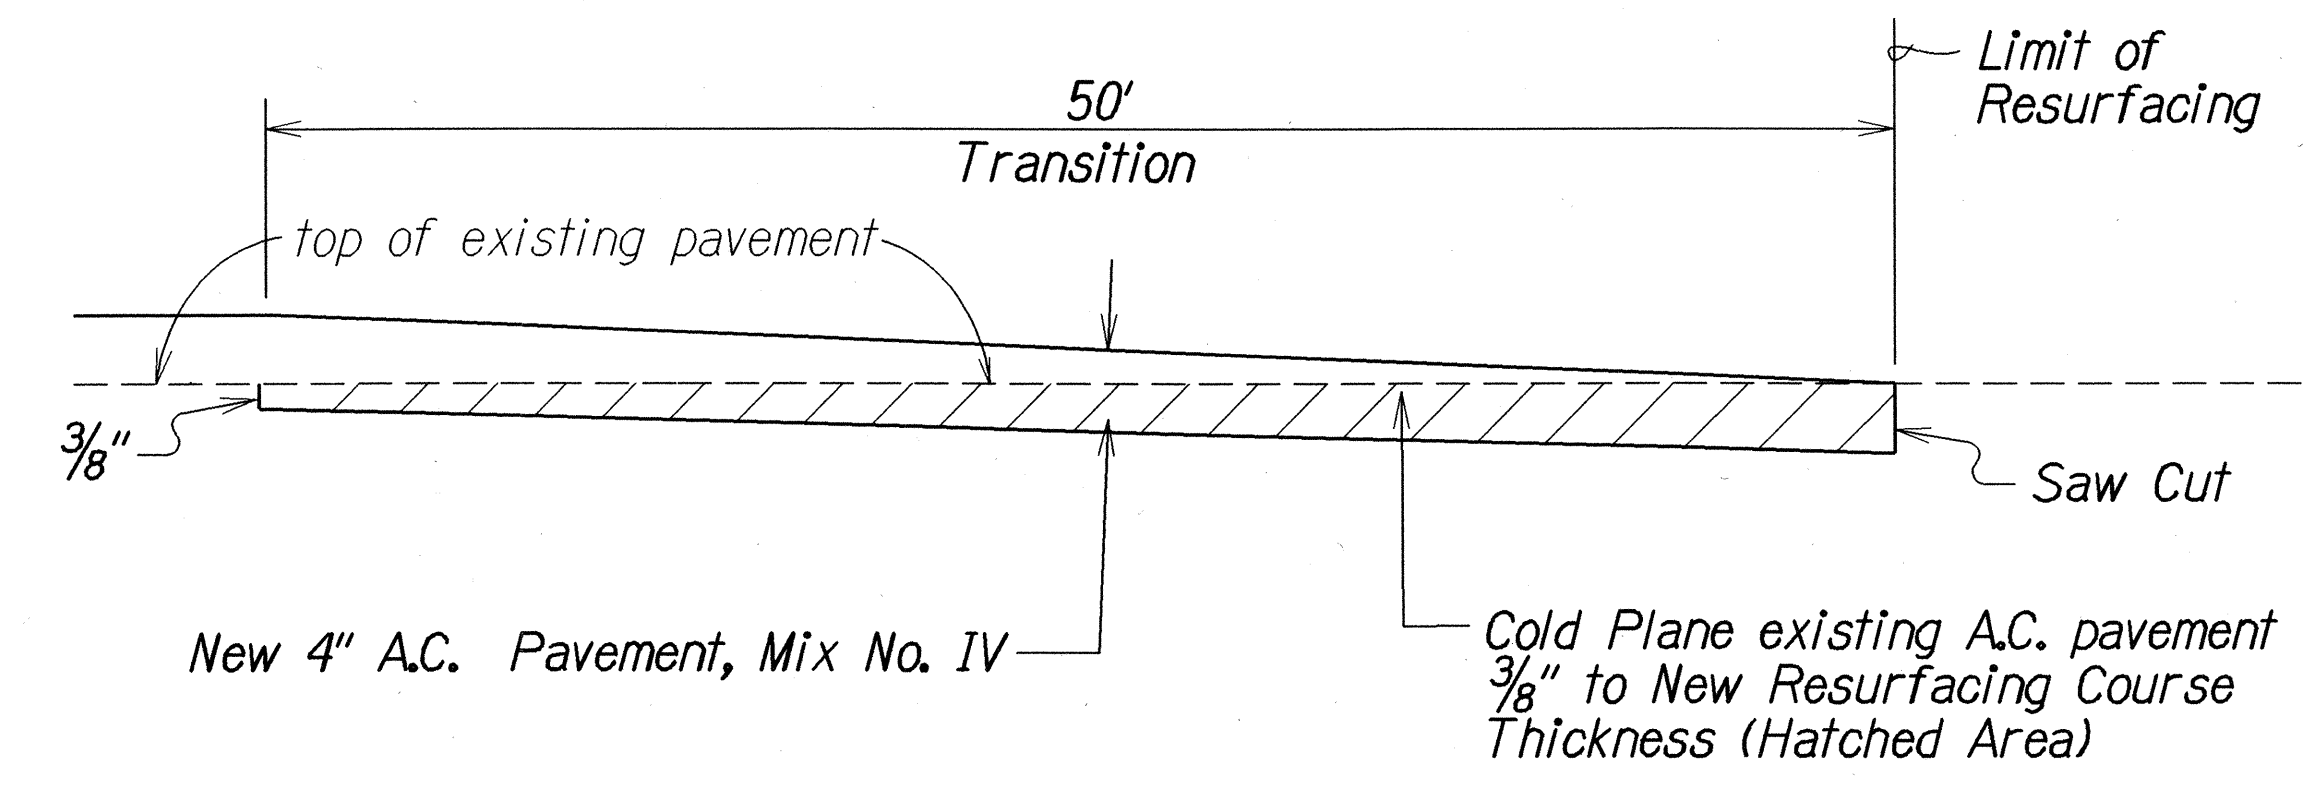

COLD PLANED TRANSITION
TO EXISTING A.C. PAVEMENT
Not To Scale

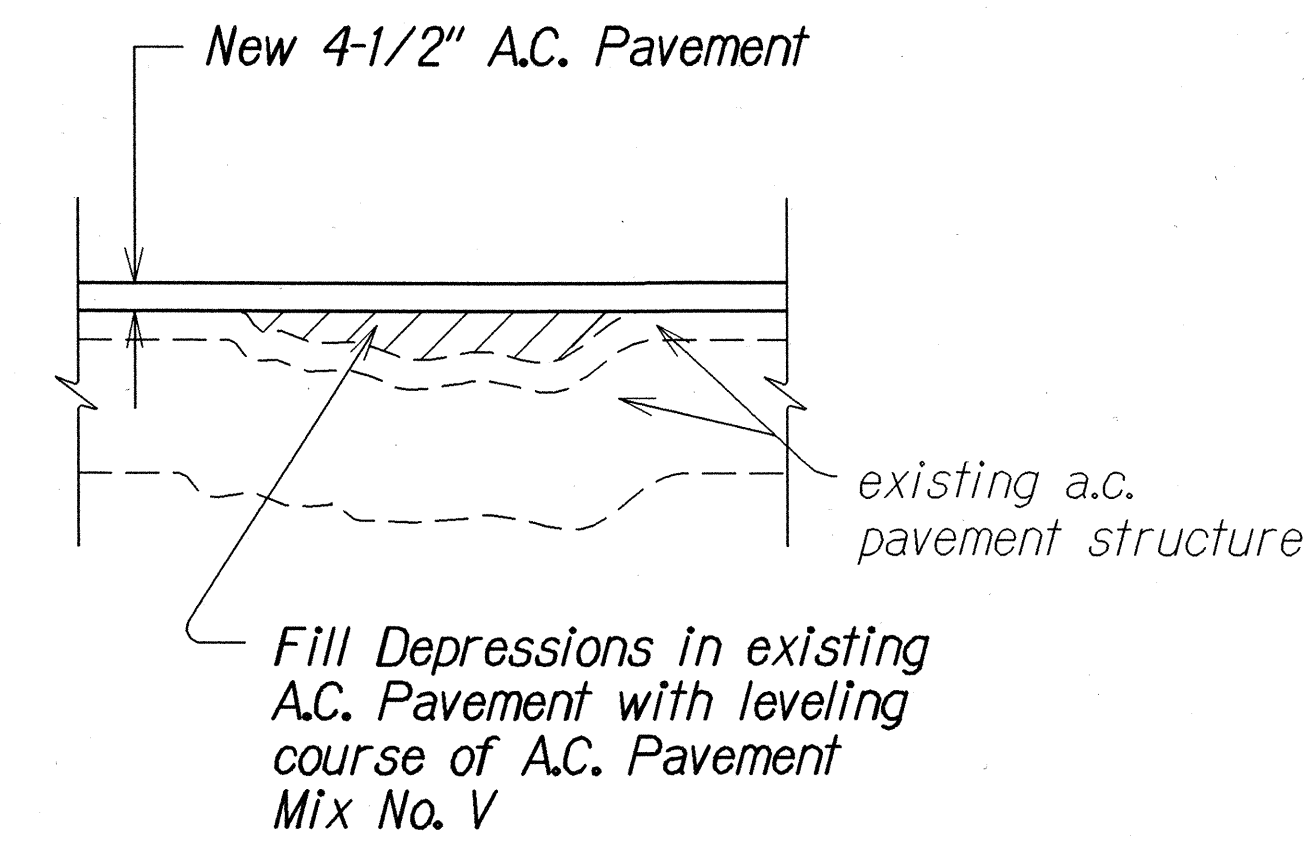

LEVELING COURSE DETAIL
Not To Scale

ORIGINAL PLAN	SURVEY PLOTTED BY	DATE
NOTE BOOK	DRAWN BY	2/1/02
004/0000	TRACED BY	
00000000	QUANTITIES BY	
00000000	CHECKED BY	

STATE OF HAWAII
DEPARTMENT OF TRANSPORTATION
HIGHWAYS DIVISION

TYPICAL DETAILS
HONOAPIILANI HIGHWAY WIDENING
Maalaea Road to North Kihel Road
Federal-Aid Project No. NH-030-1(28)

Scale: As Shown
Date: Feb. 2001

SHEET No. 2 OF 2 SHEETS