



PAVEMENT RECONSTRUCTION SCHEDULE					
Street Name	Station	Quantity	Length (L.F.)	Width (L.F.)	Area (S.F.)
Ho'okahua Place	2+00± o/s Lt.	1	2	2	4
Ho'okahua Place	2+00± o/s Rt.	1	2	2	4
Ho'okahua Street	7+00± o/s Lt.	1	4	4	16
Kuialua Street	4+00± o/s Lt.	3	2	2	12

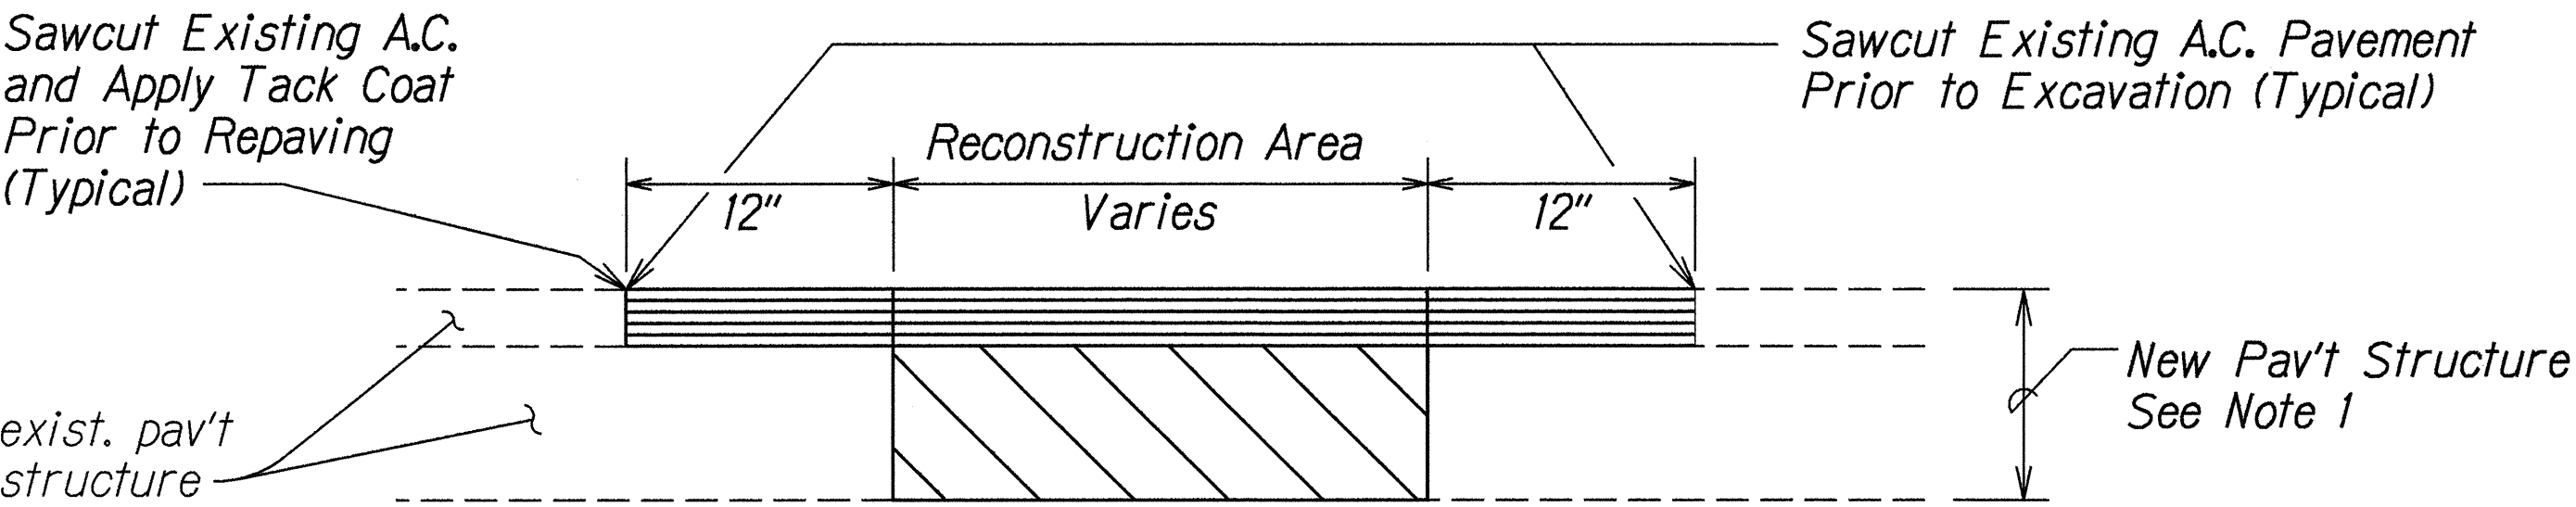

NOTE:


- Along Kuialua Street, provide 2½" A.C. Pavement, Mix IV, 4" Asphalt Treated & 6" Untreated Subbase or match existing whichever is greater. Along Ho'okahua Street and Ho'okahua Place, provide 2" A.C. Pavement, Mix IV & 6" Untreated Base or match existing whichever is greater.
- The Contractor shall remove and dispose excavated material offsite. This work shall be considered incidental to the various contract items.

1 PAVEMENT RECONSTRUCTION DETAIL
Not to Scale

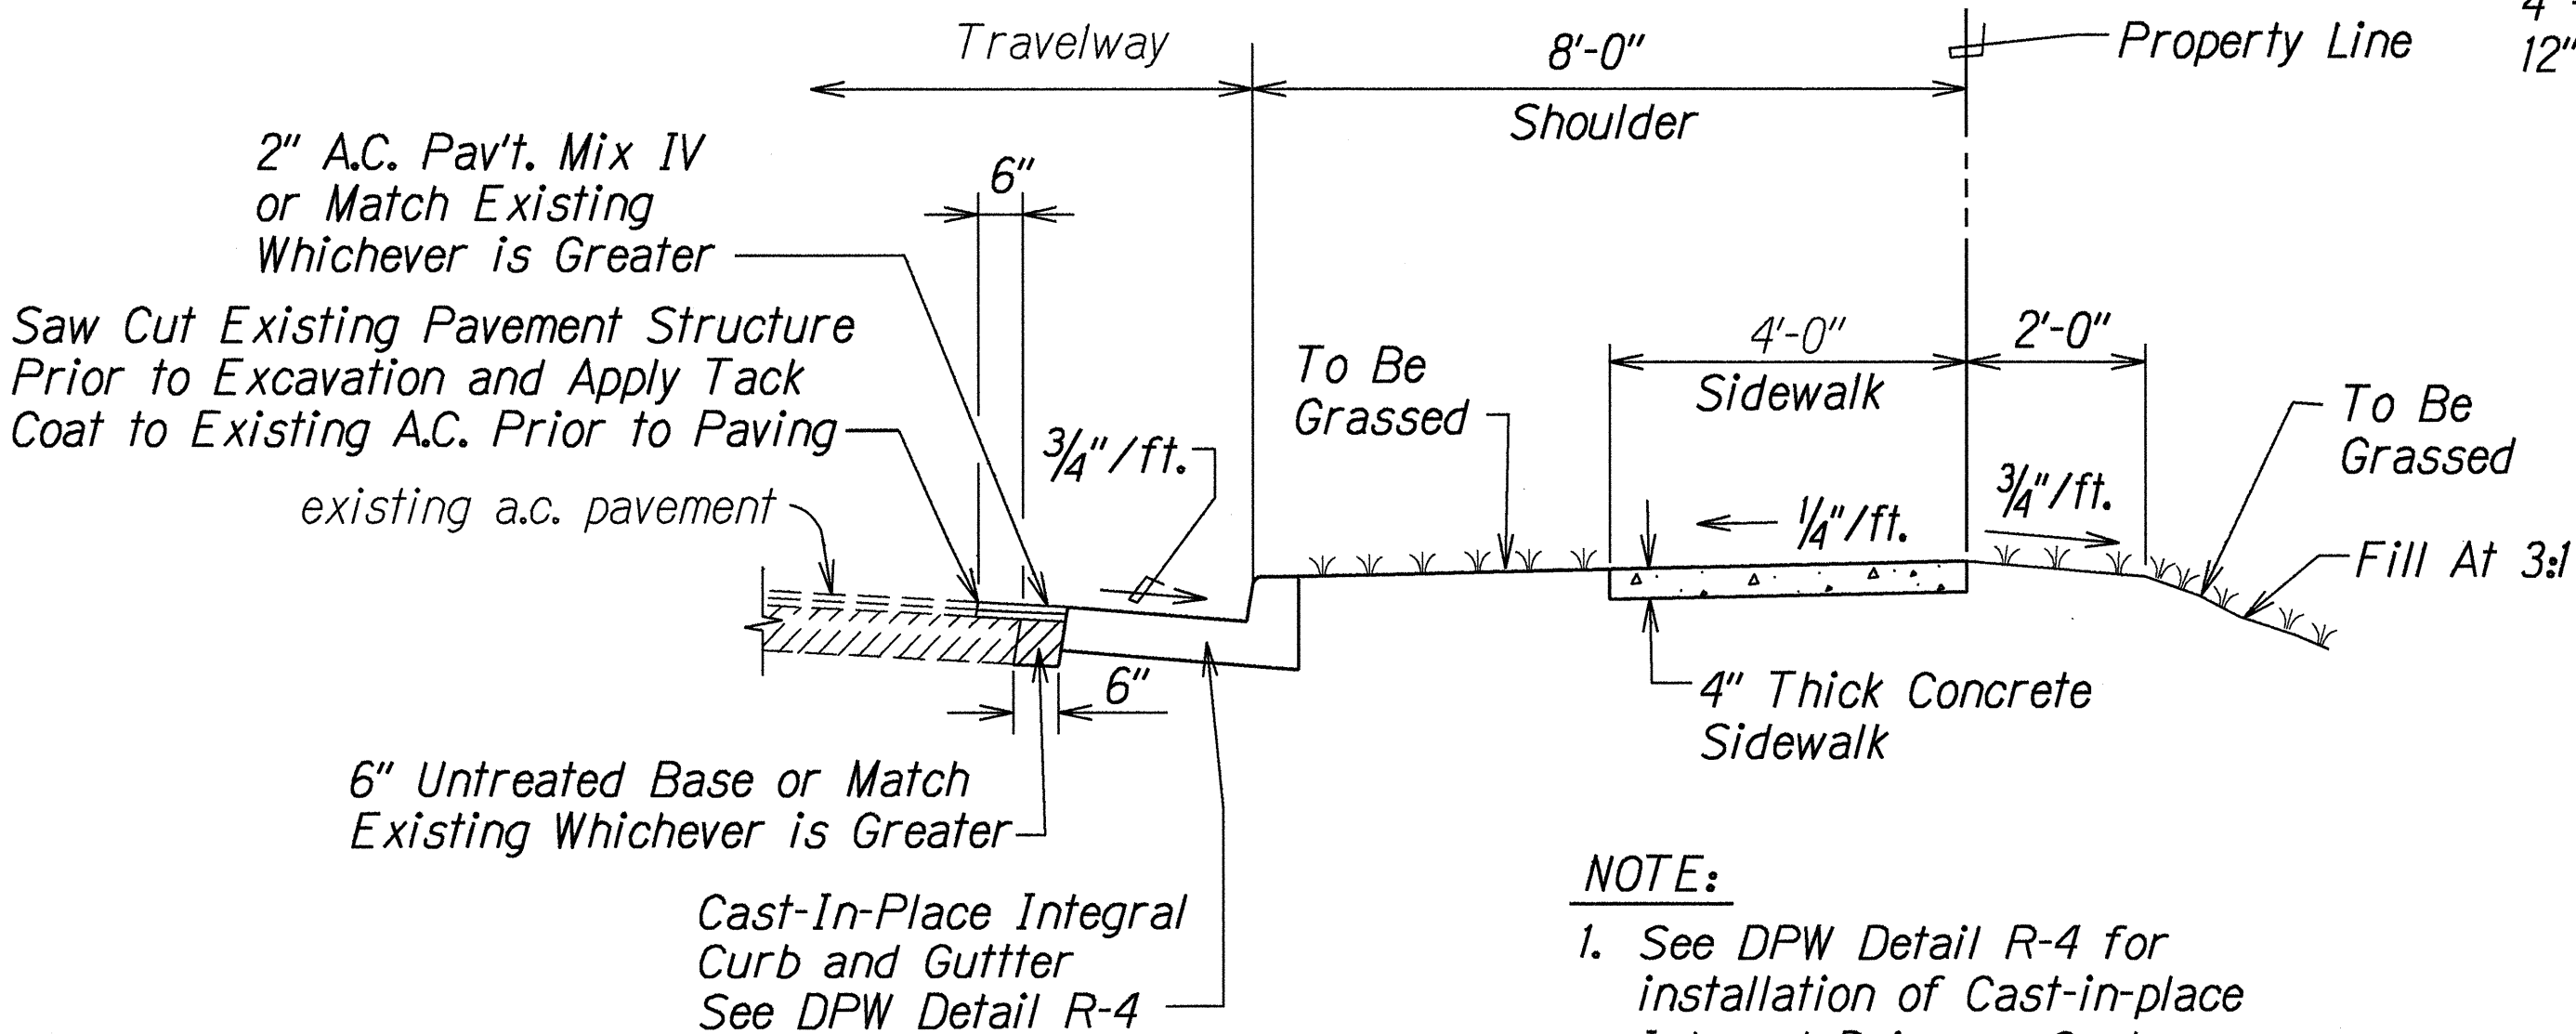


- NOTE:**
- See DPW Detail R-4 for installation of Cast-in-place Integral Driveway Curb and Gutter


2 SIDEWALK, CURB AND GUTTER RESTORATION
Scale: ½"= 1'-0"

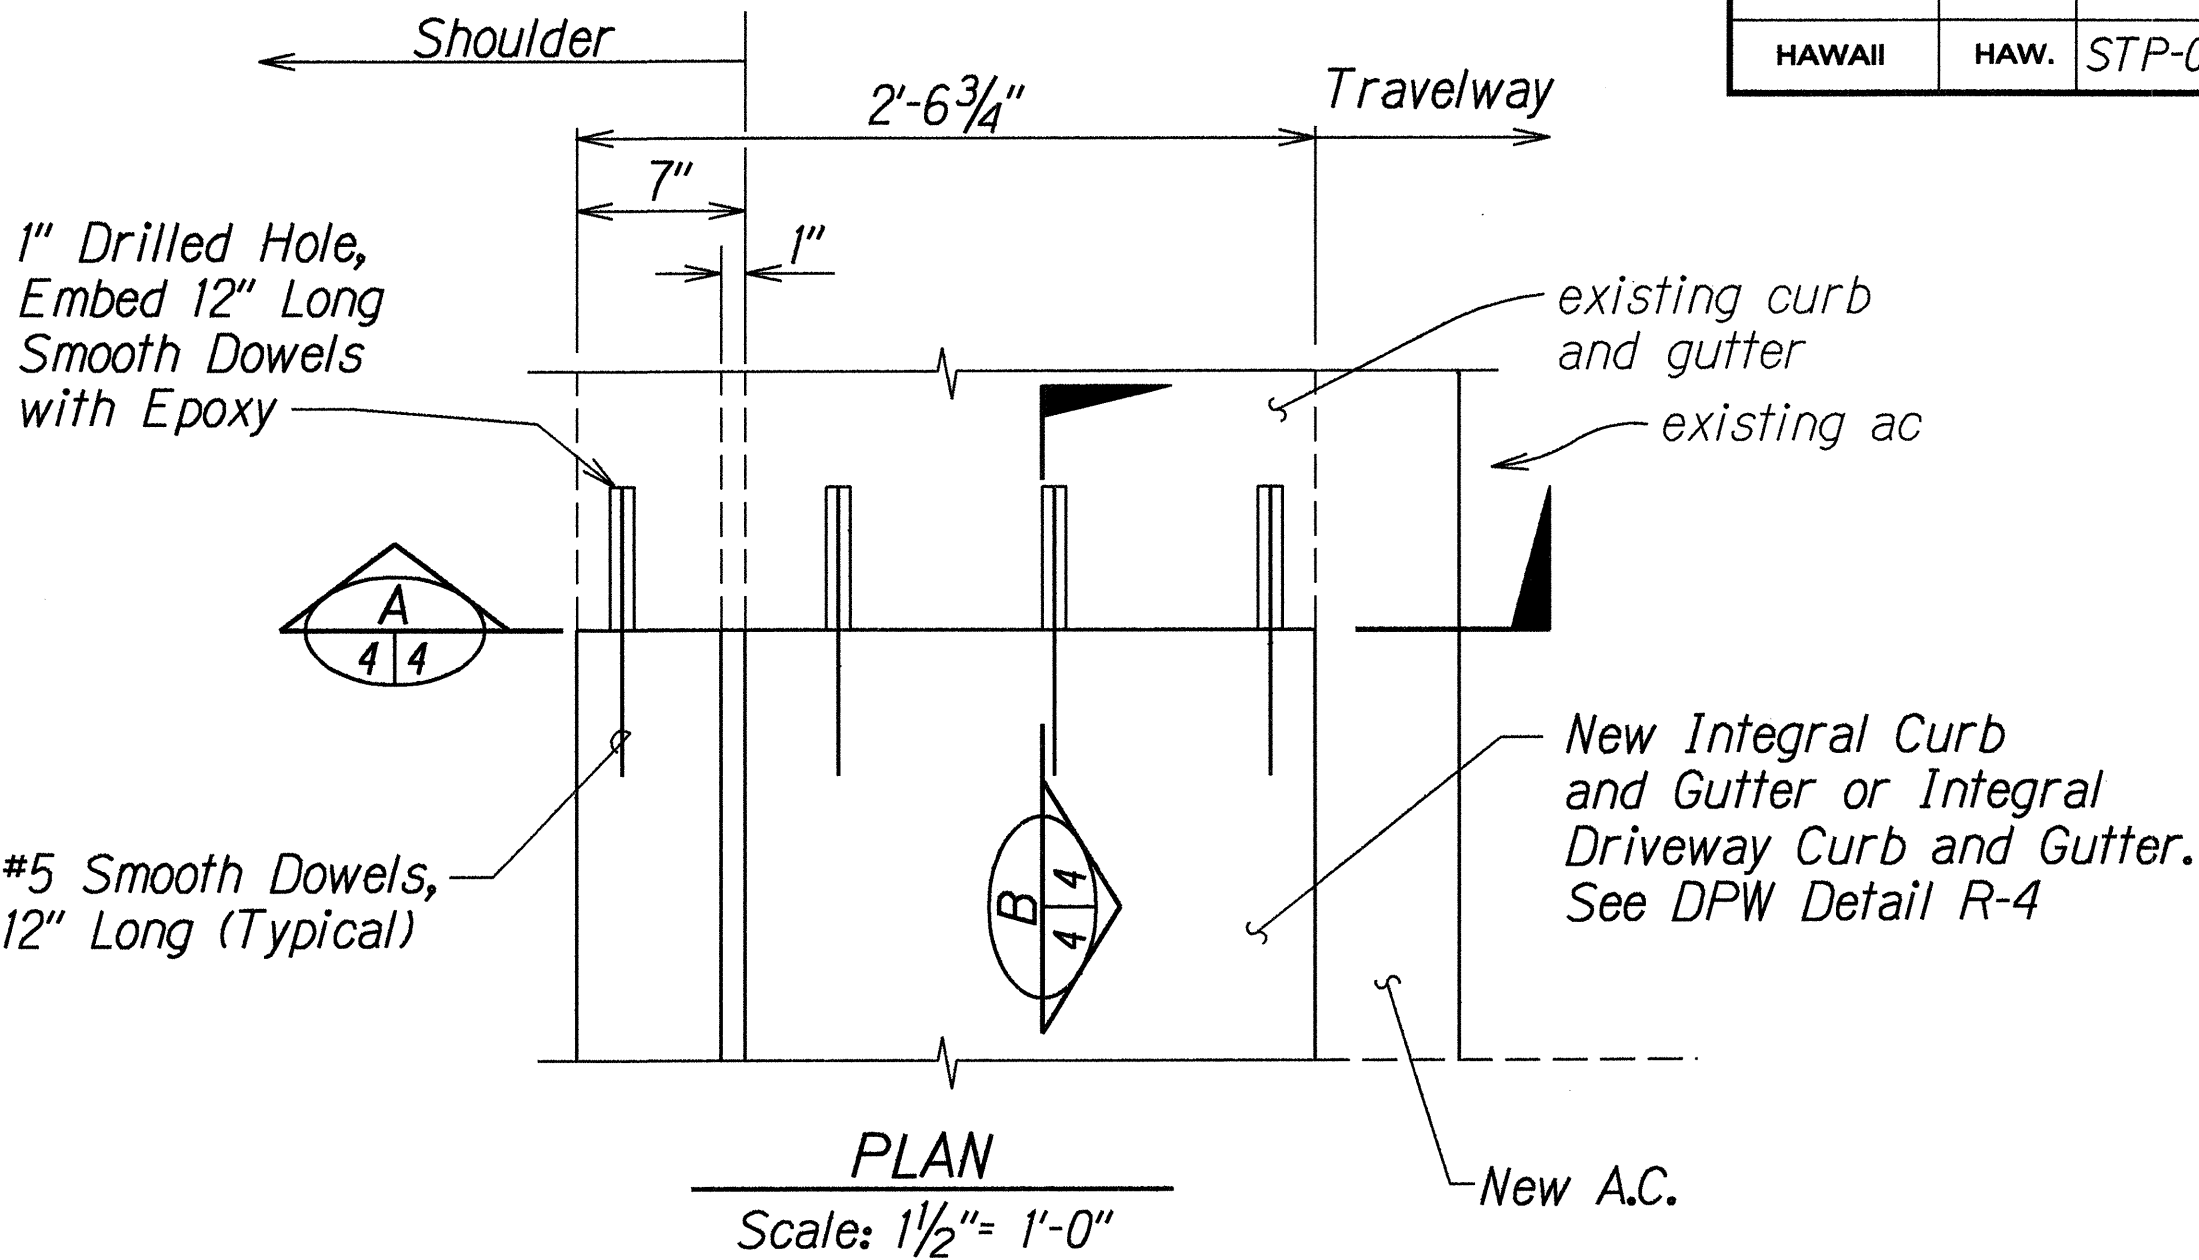

PLAN
Scale: ½"= 1'-0"

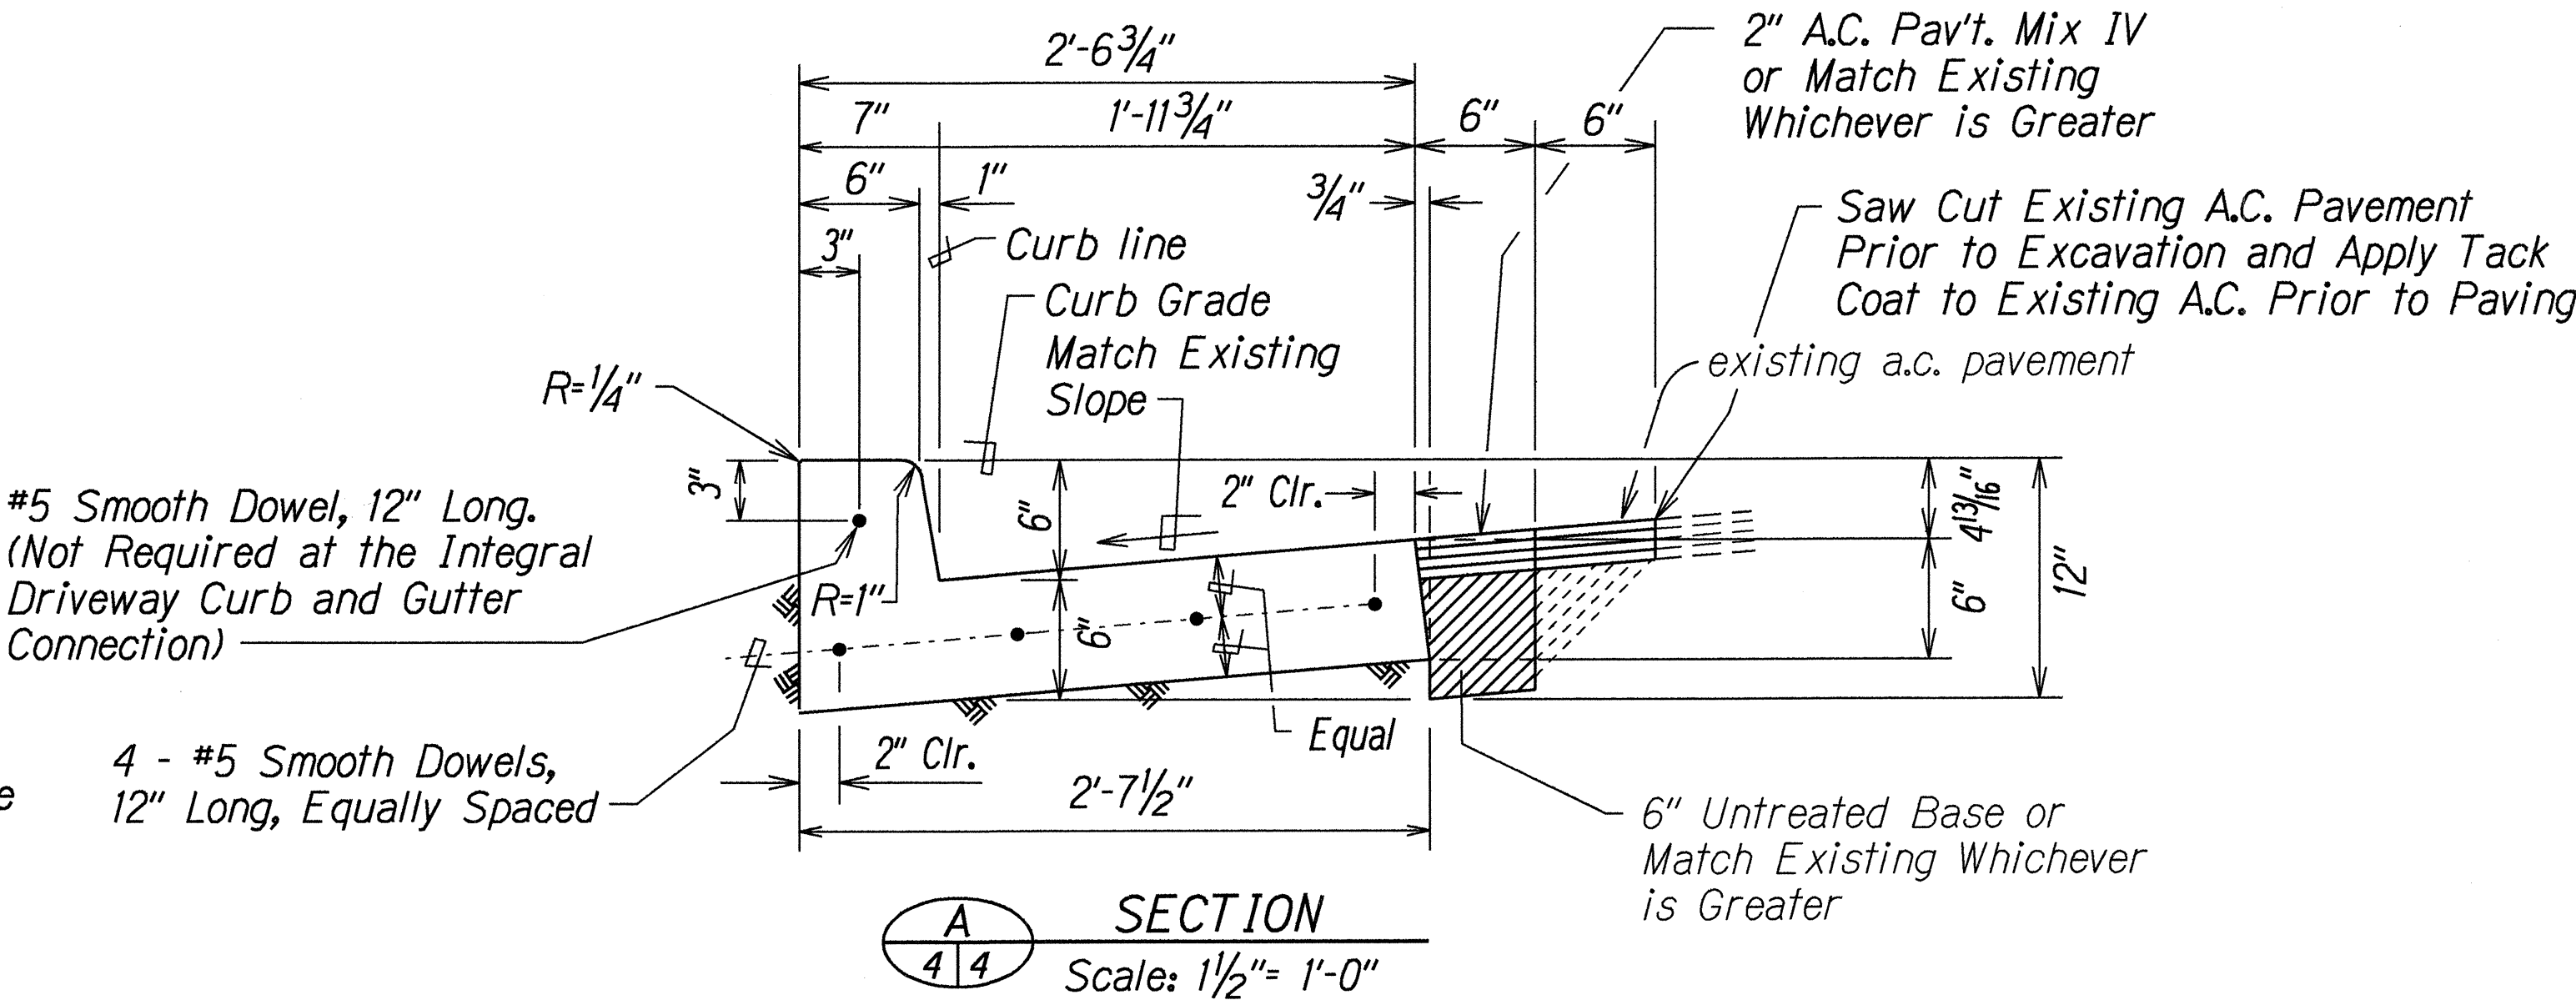

SECTION
Scale: ½"= 1'-0"

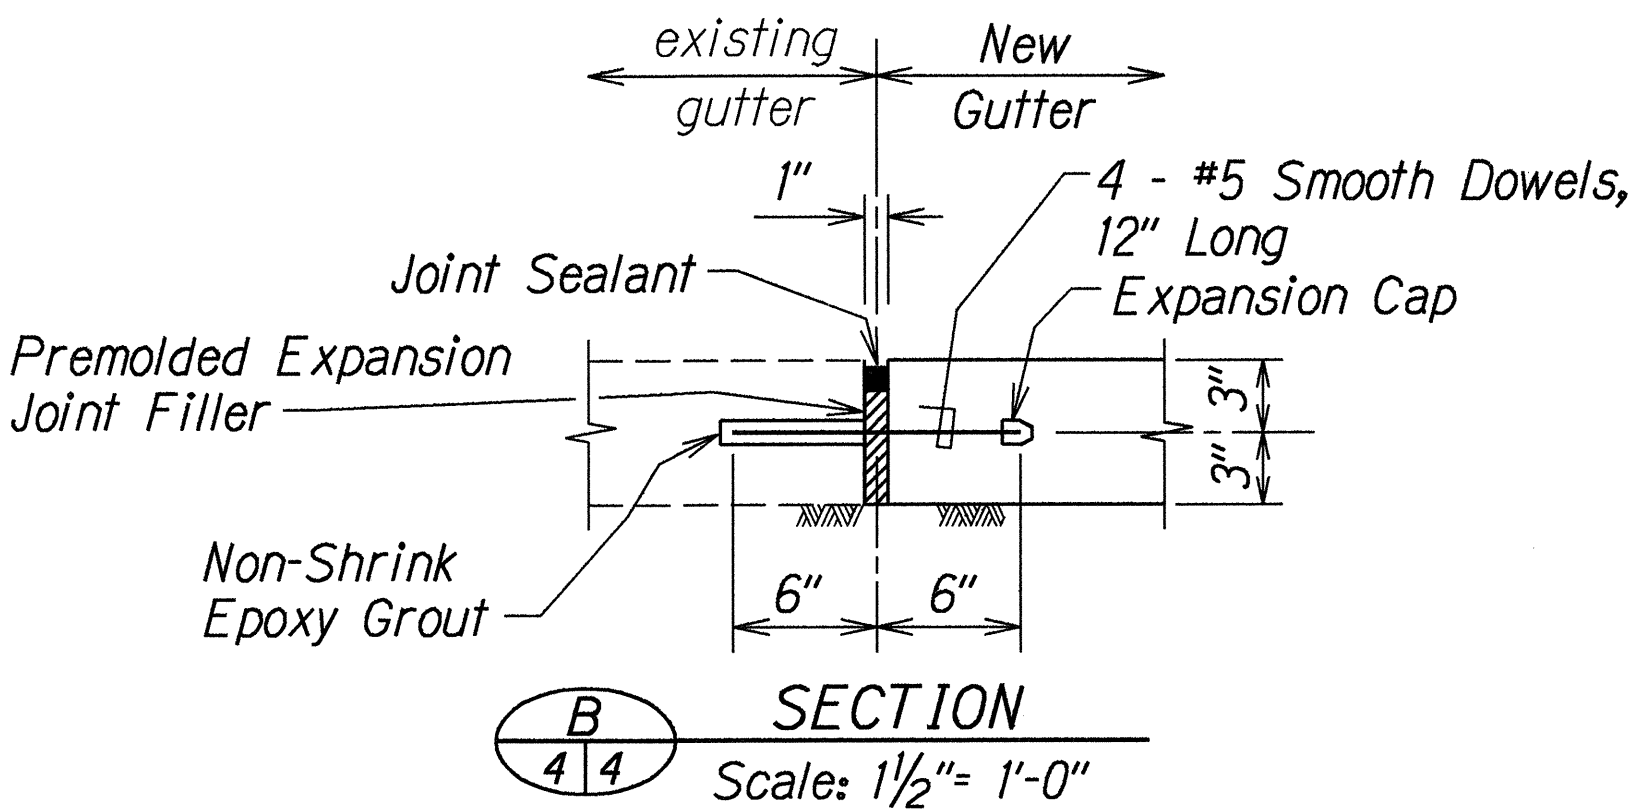

SECTION
Scale: ½"= 1'-0"

3 CURB AND GUTTER RESTORATION
Scale: ½"= 1'-0"