



FED. ROAD DIST. NO.	STATE	PROJ. NO.	FISCAL YEAR	SHEET NO.	TOTAL SHEETS
HAWAII	HAW.	30A-01-03M	2003	4	42

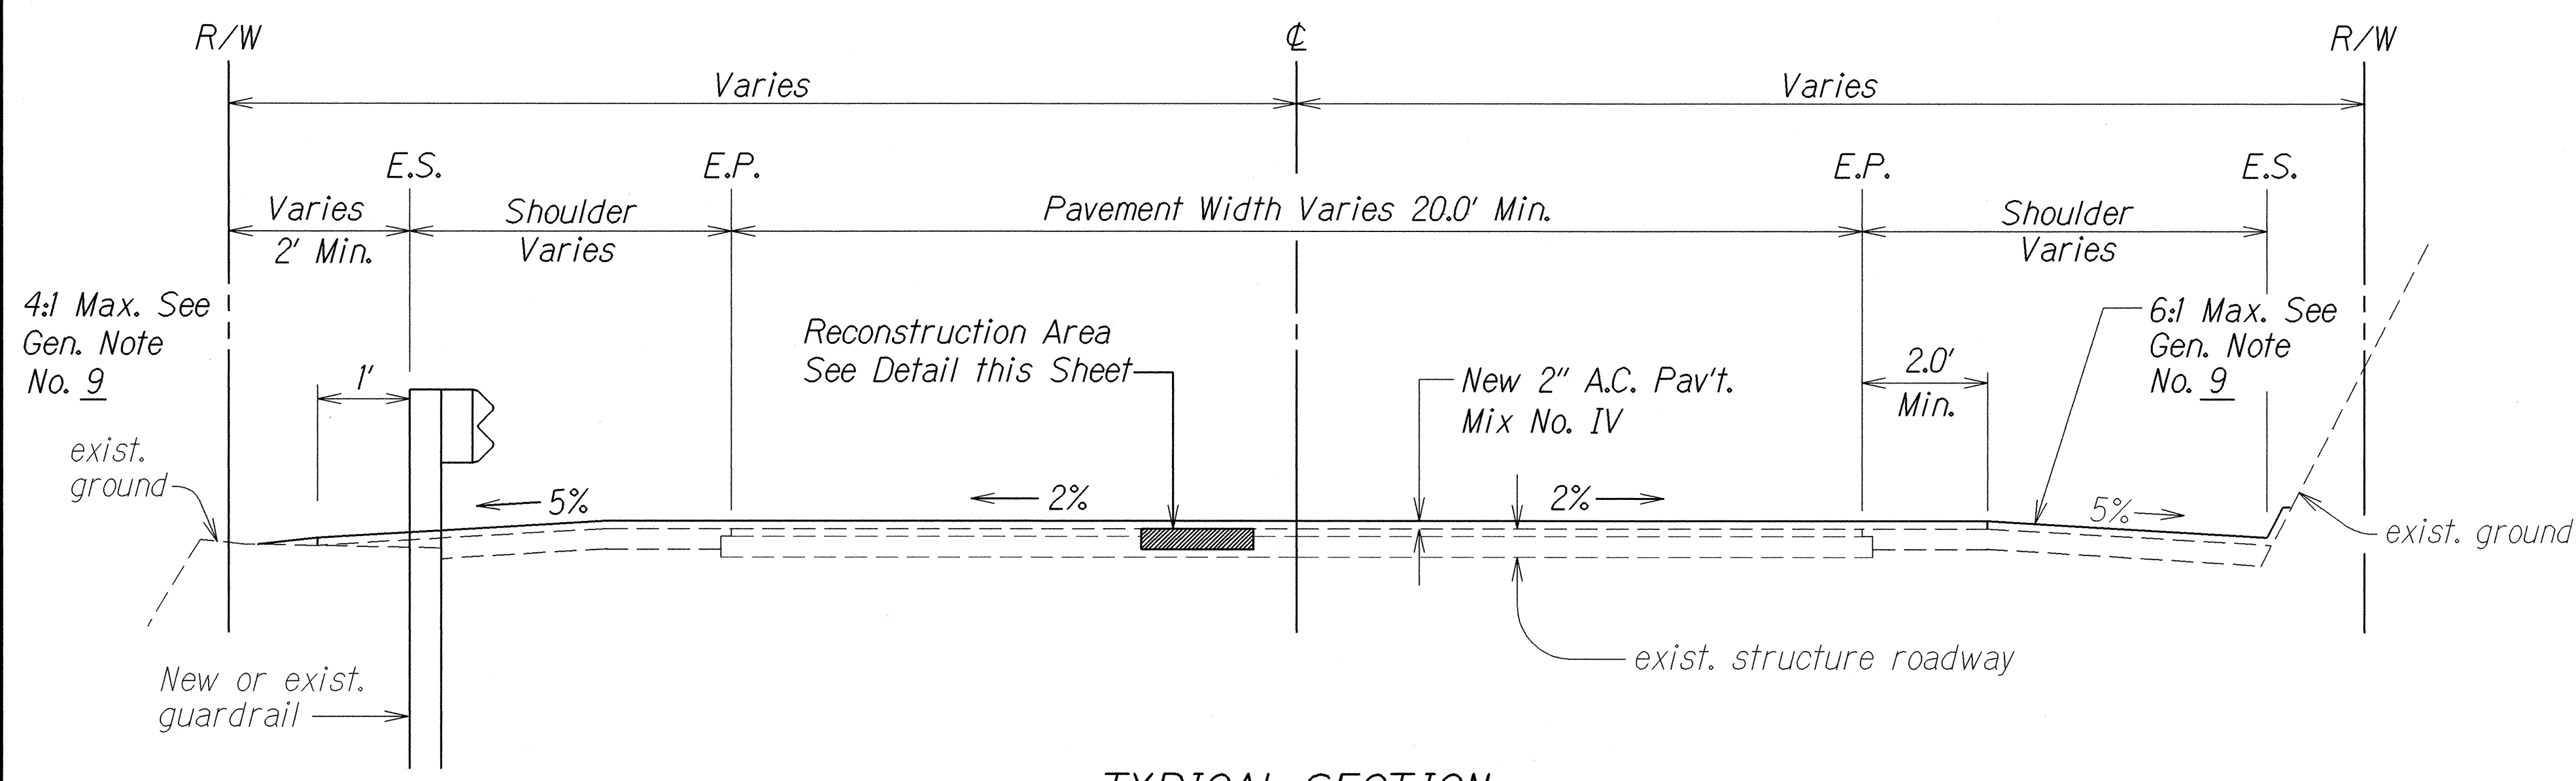


**TYPICAL SECTION**  
Not to Scale

**NOTES:**


1. Unless directed by the Engineer, minimum graded shoulder width shall be 6 ft.
2. Where existing guardrails are located, depending on the location, paved shoulder shall be extended 1-foot behind the guardrail otherwise, pave at least up to the guardrail post. New guardrails shall be paved 1-foot behind guardrail post.
3. Unless directed by the Engineer, paved shoulder shall be terminated at the face of the bank.

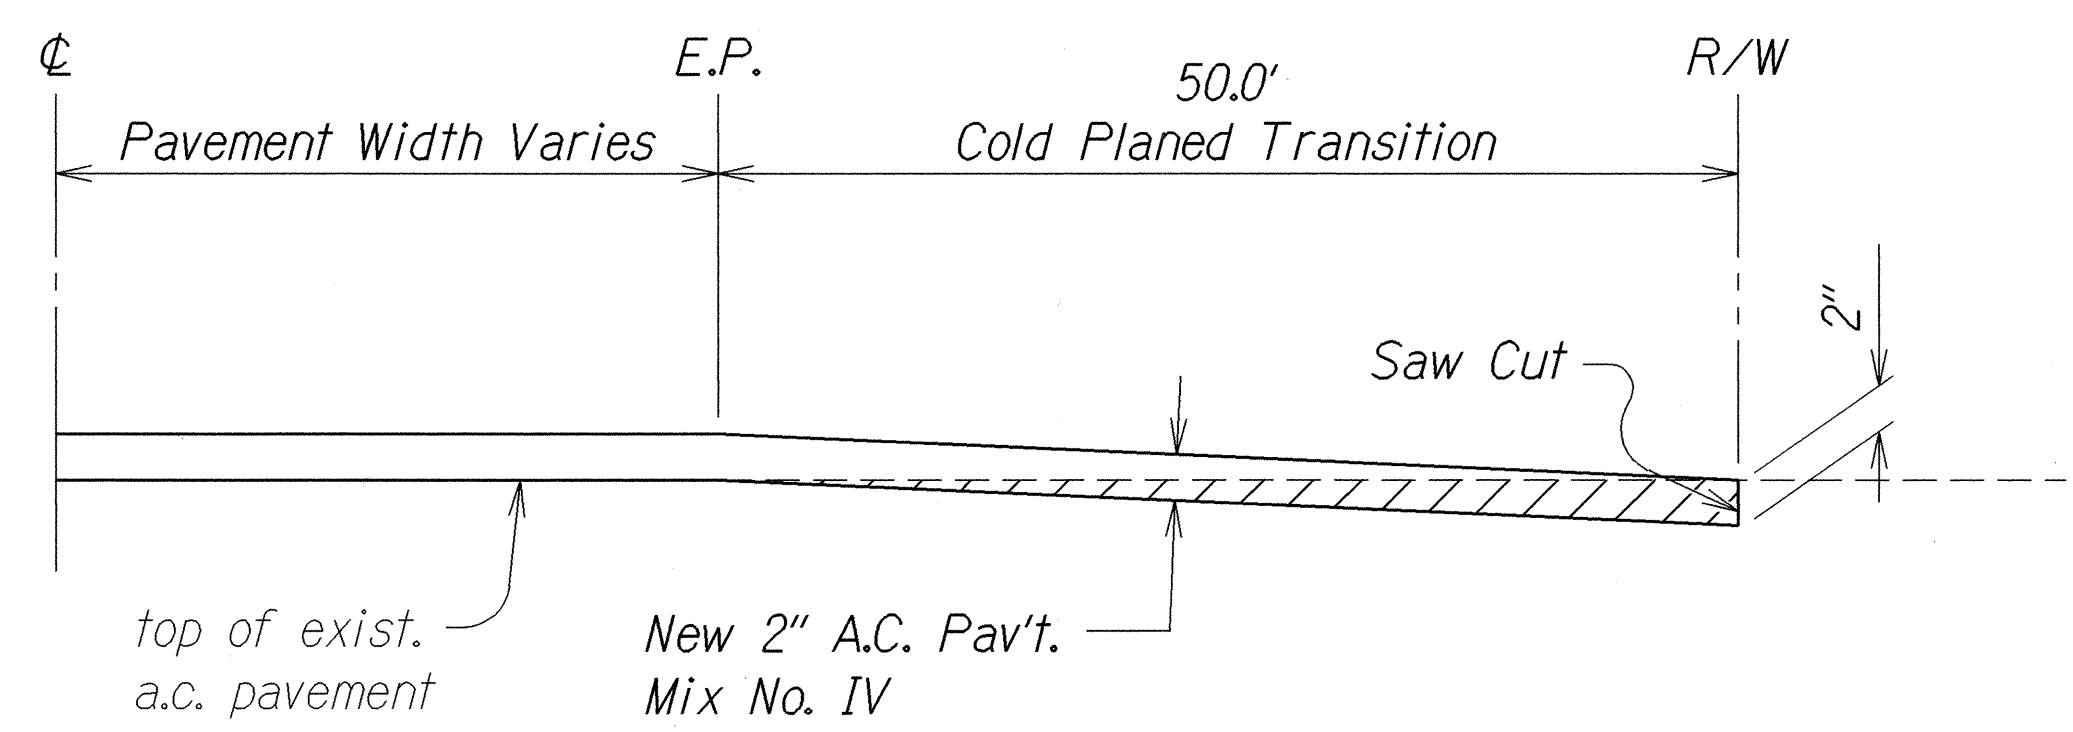


**TRANSITION TO EXISTING DRIVEWAY  
AND SIDEROAD DETAIL**  
Not to Scale

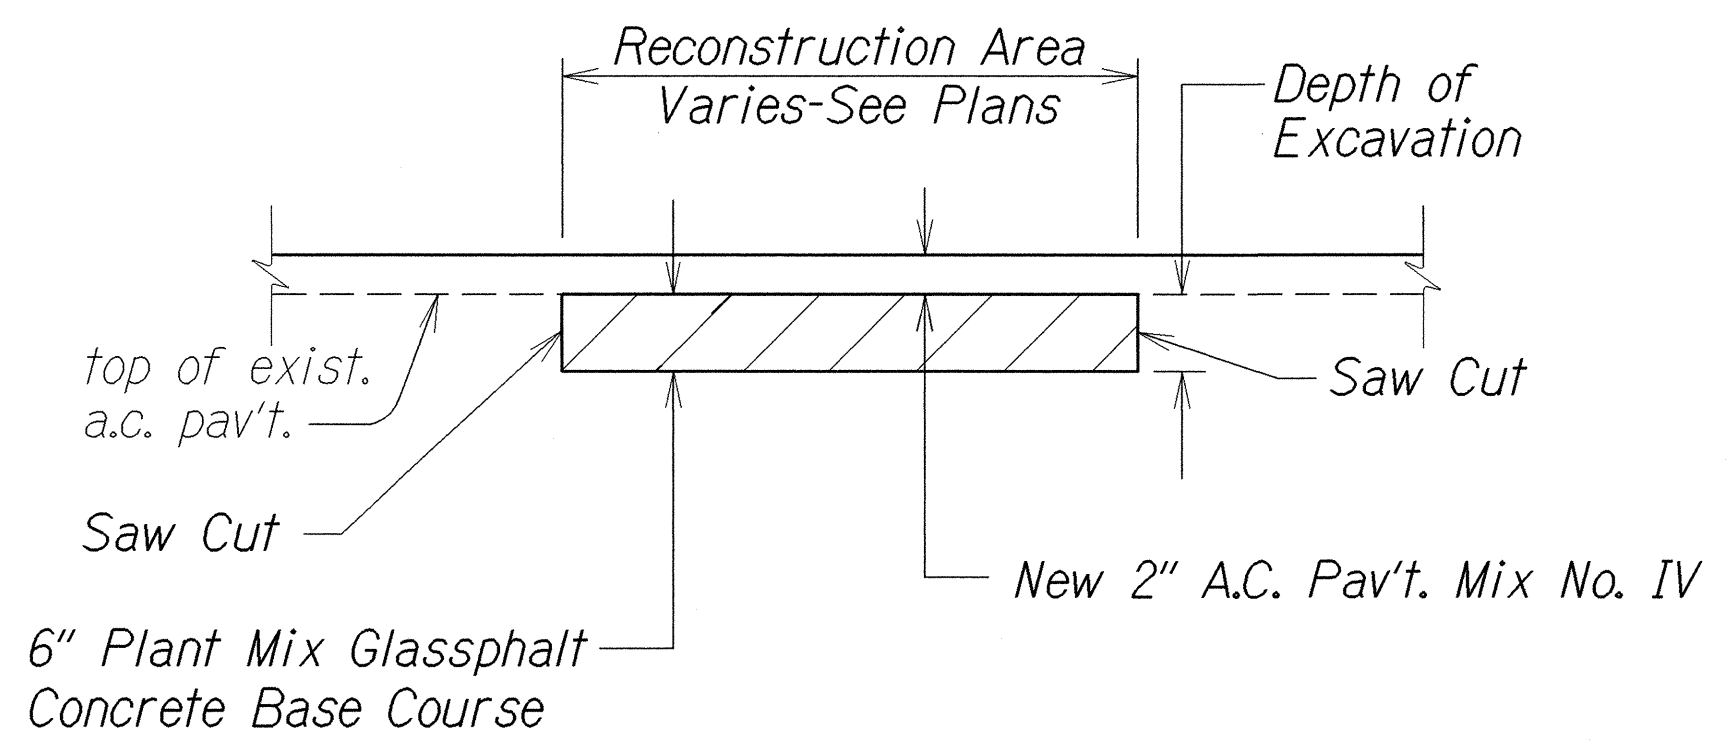

**A.C. PAVEMENT RECONSTRUCTION DETAIL**  
Not To Scale

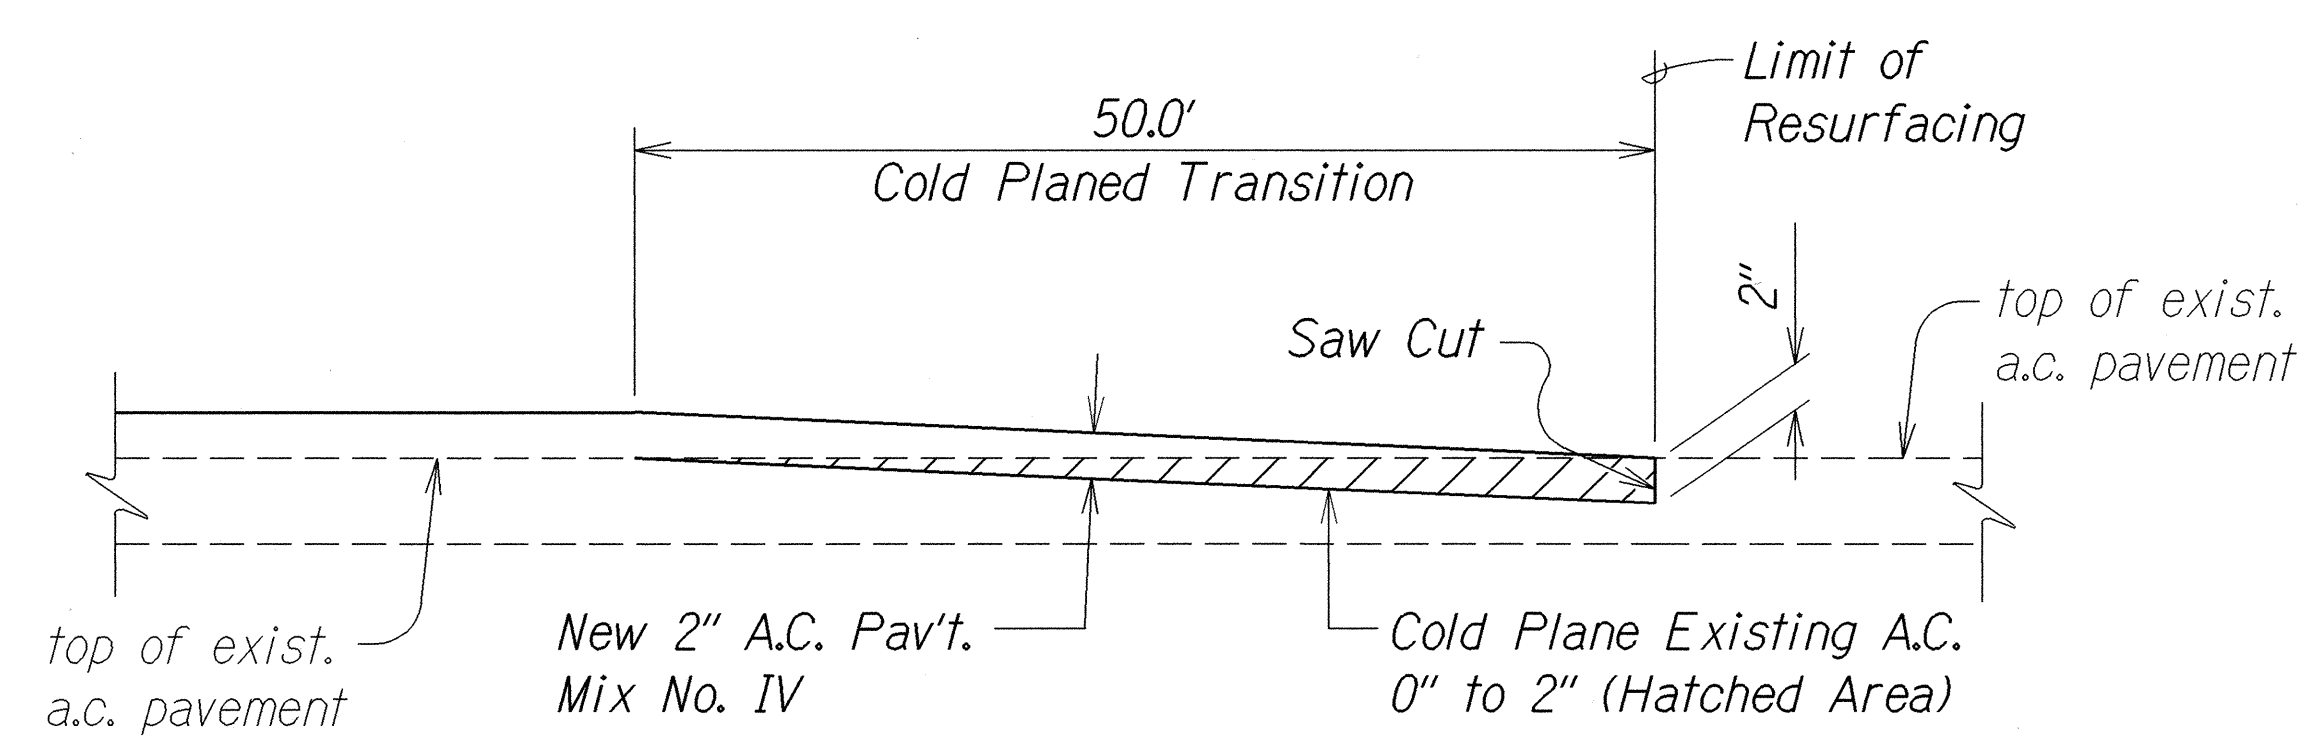

**COLD PLANED LONGITUDINAL TRANSITION  
AT BEGIN AND END OF PROJECT**  
Not to Scale

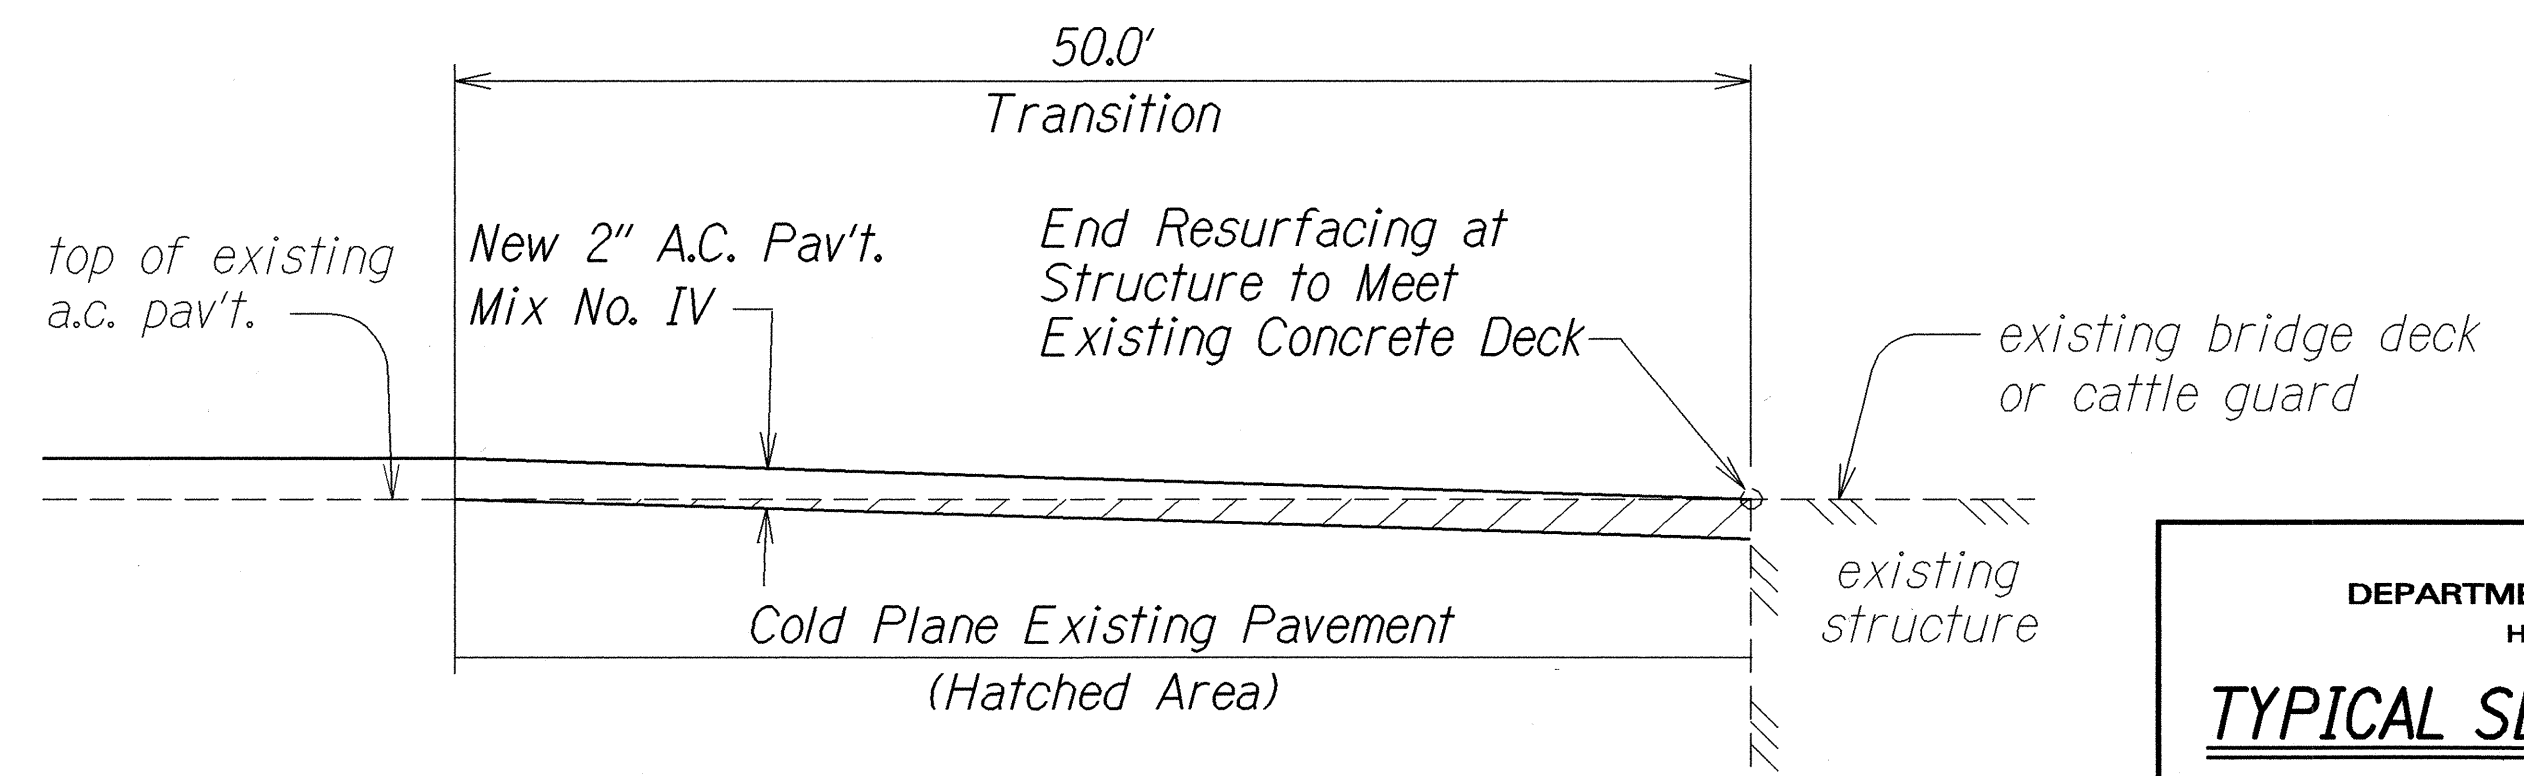

**COLD PLANED TRANSITION AT STRUCTURE DETAIL**  
Not to Scale

DESIGNED BY	DATE
TRACED BY	12/02
NOTE BOOK	
QUANTITIES BY	
CHECKED BY	

STATE OF HAWAII  
DEPARTMENT OF TRANSPORTATION  
HIGHWAYS DIVISION

**TYPICAL SECTIONS & DETAILS**

HONOAPIILANI HIGHWAY RESURFACING  
Honokahua to Honokohau  
Project No. 30A-01-03M

Scale: As Shown Date: December, 2002

SHEET No. 1 OF 1 SHEETS