

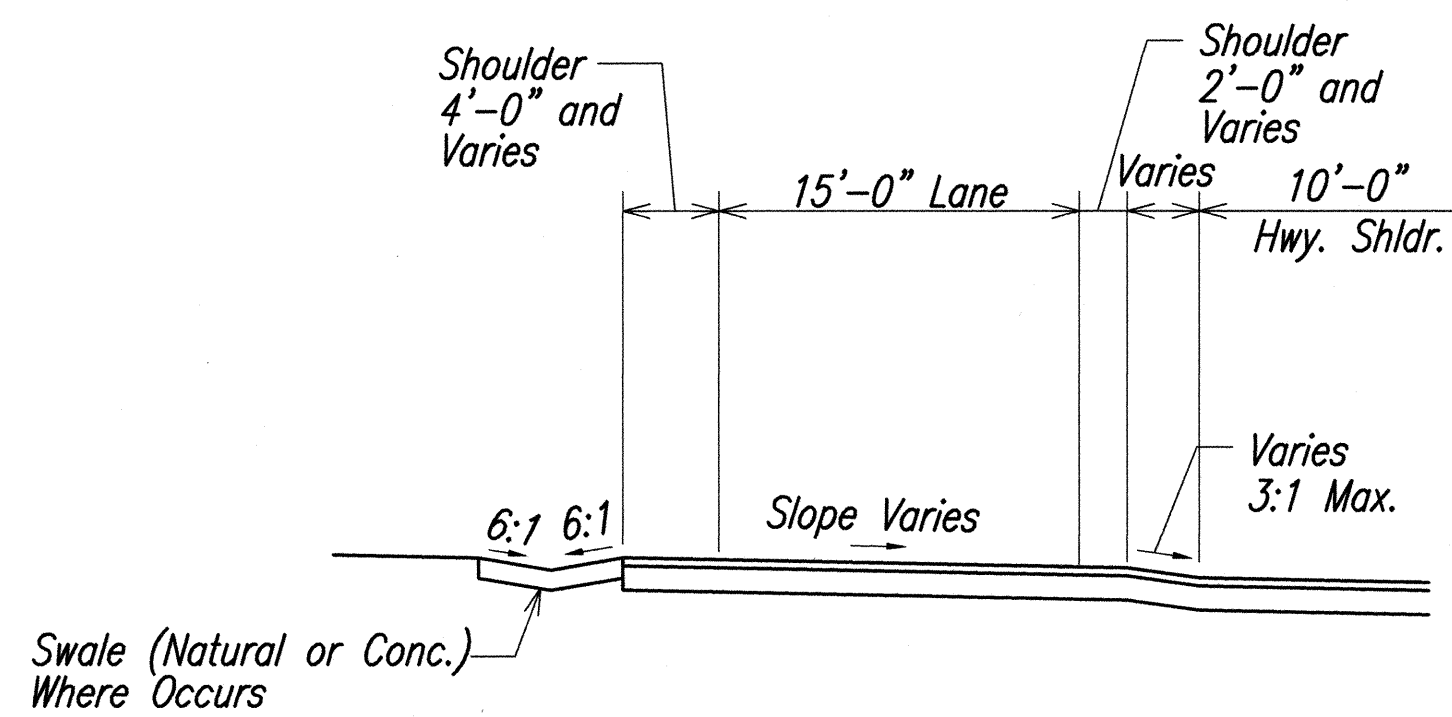
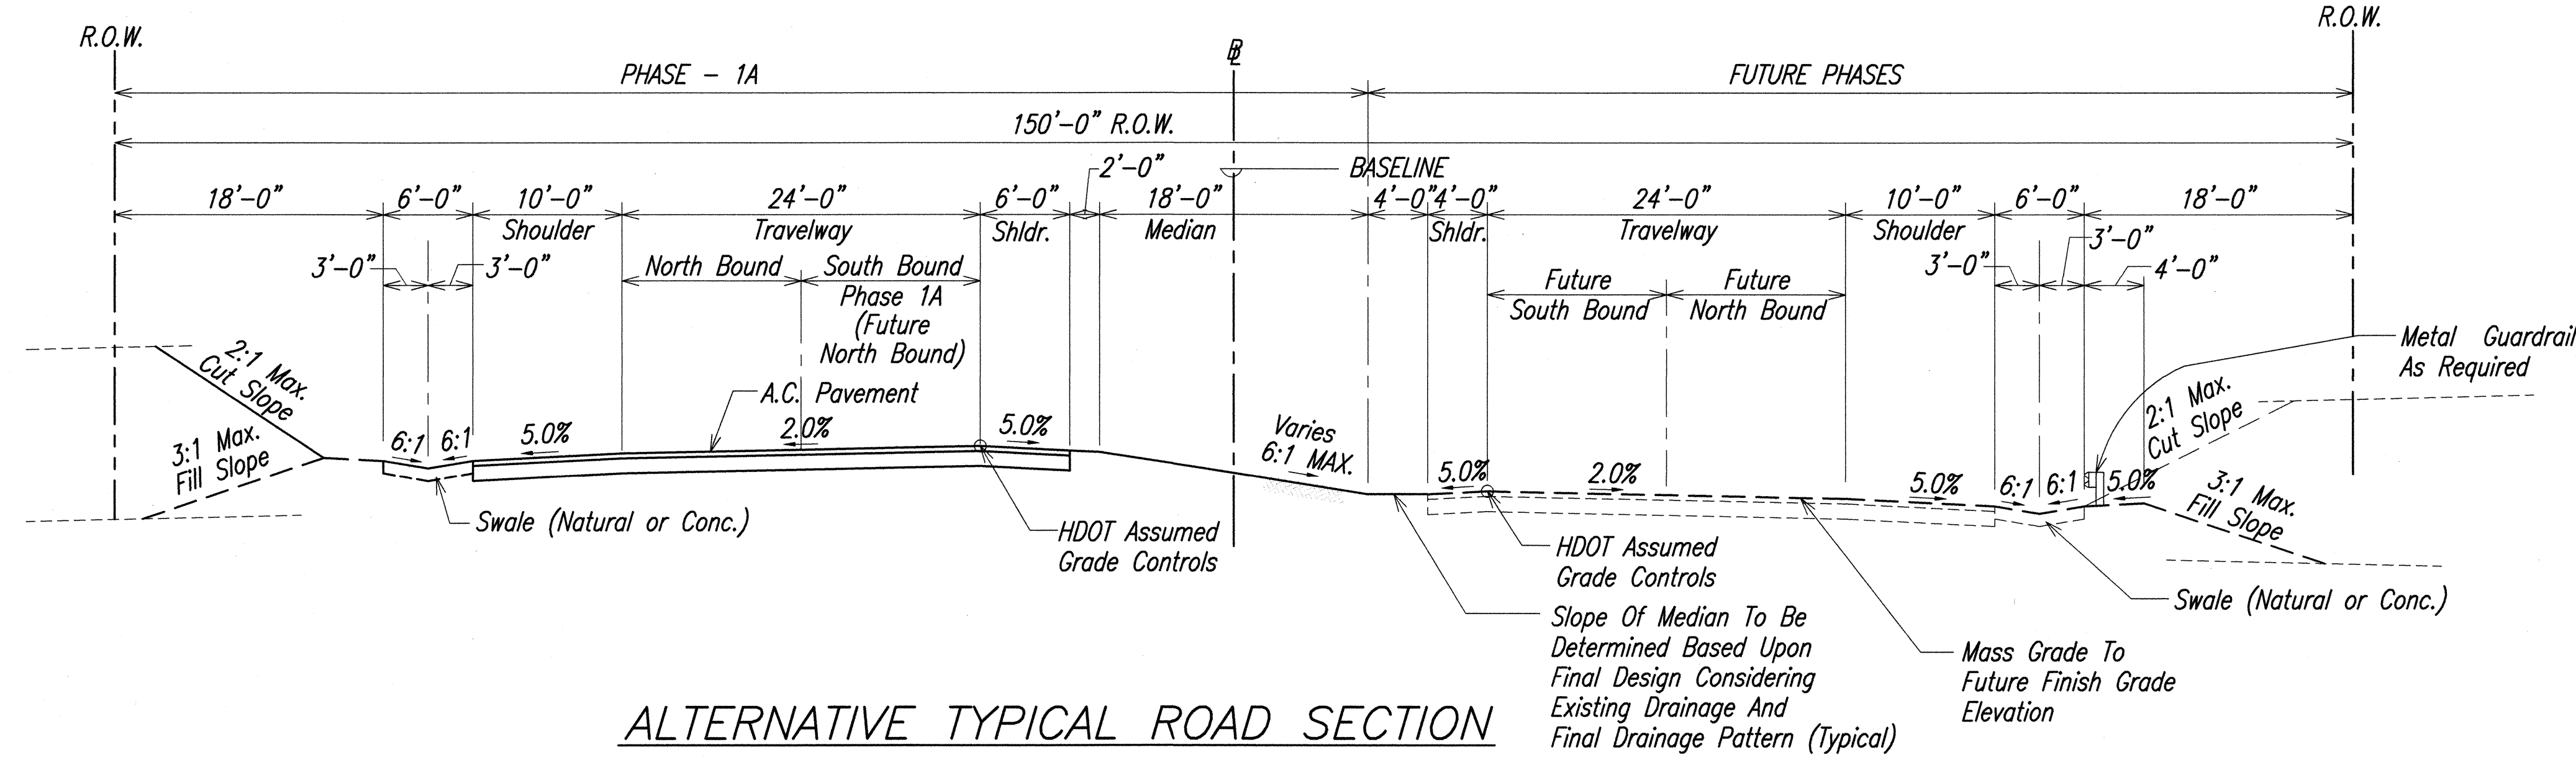
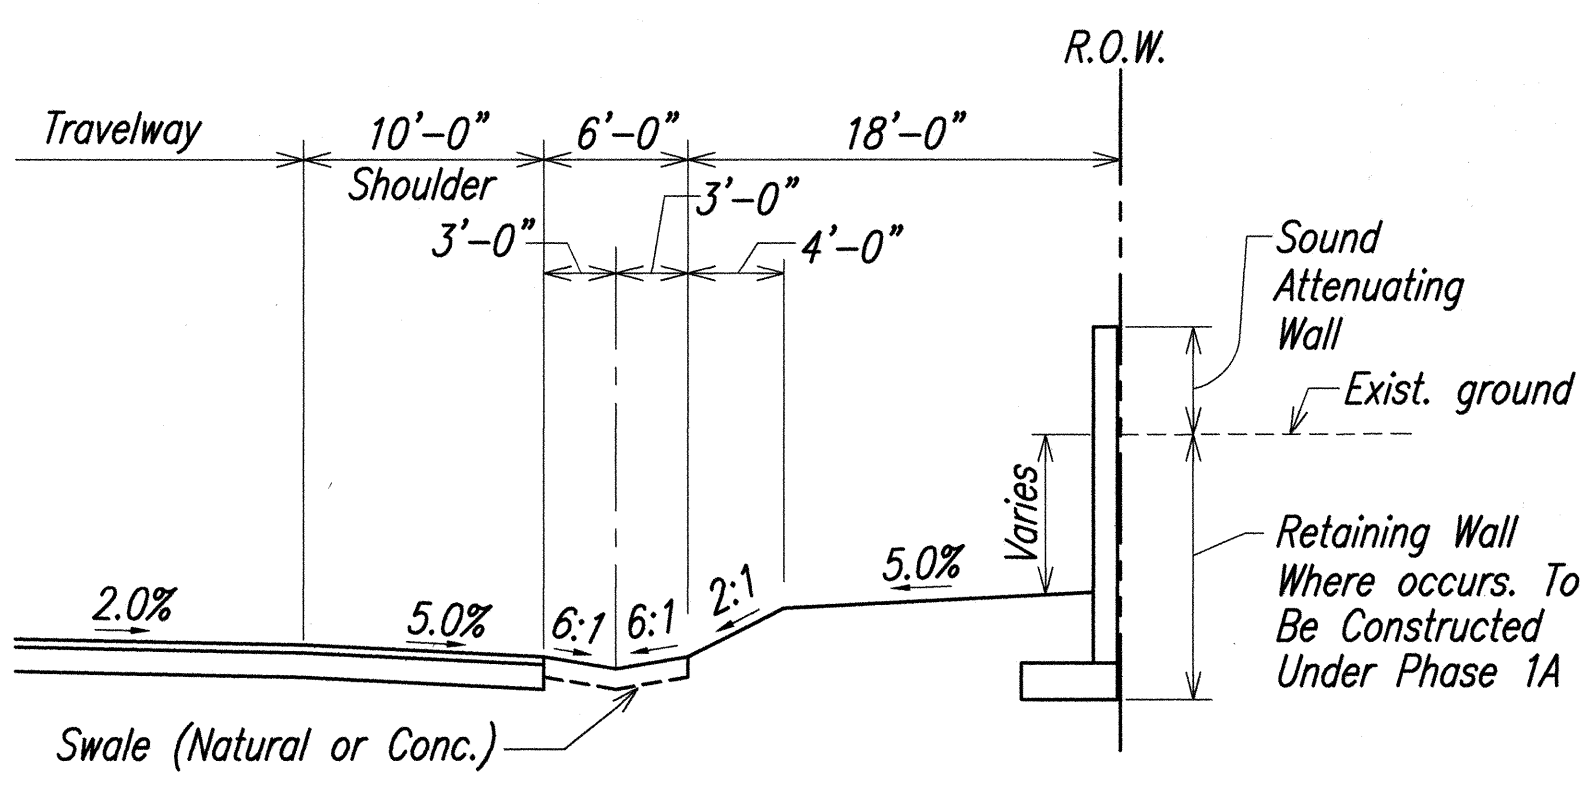


FED. ROAD DIST. NO.	STATE	FED. AID PROJ. NO.	FISCAL YEAR	SHEET NO.	TOTAL SHEETS
HAWAII	HAW.	NH-030-1(35)R	2006	12	79

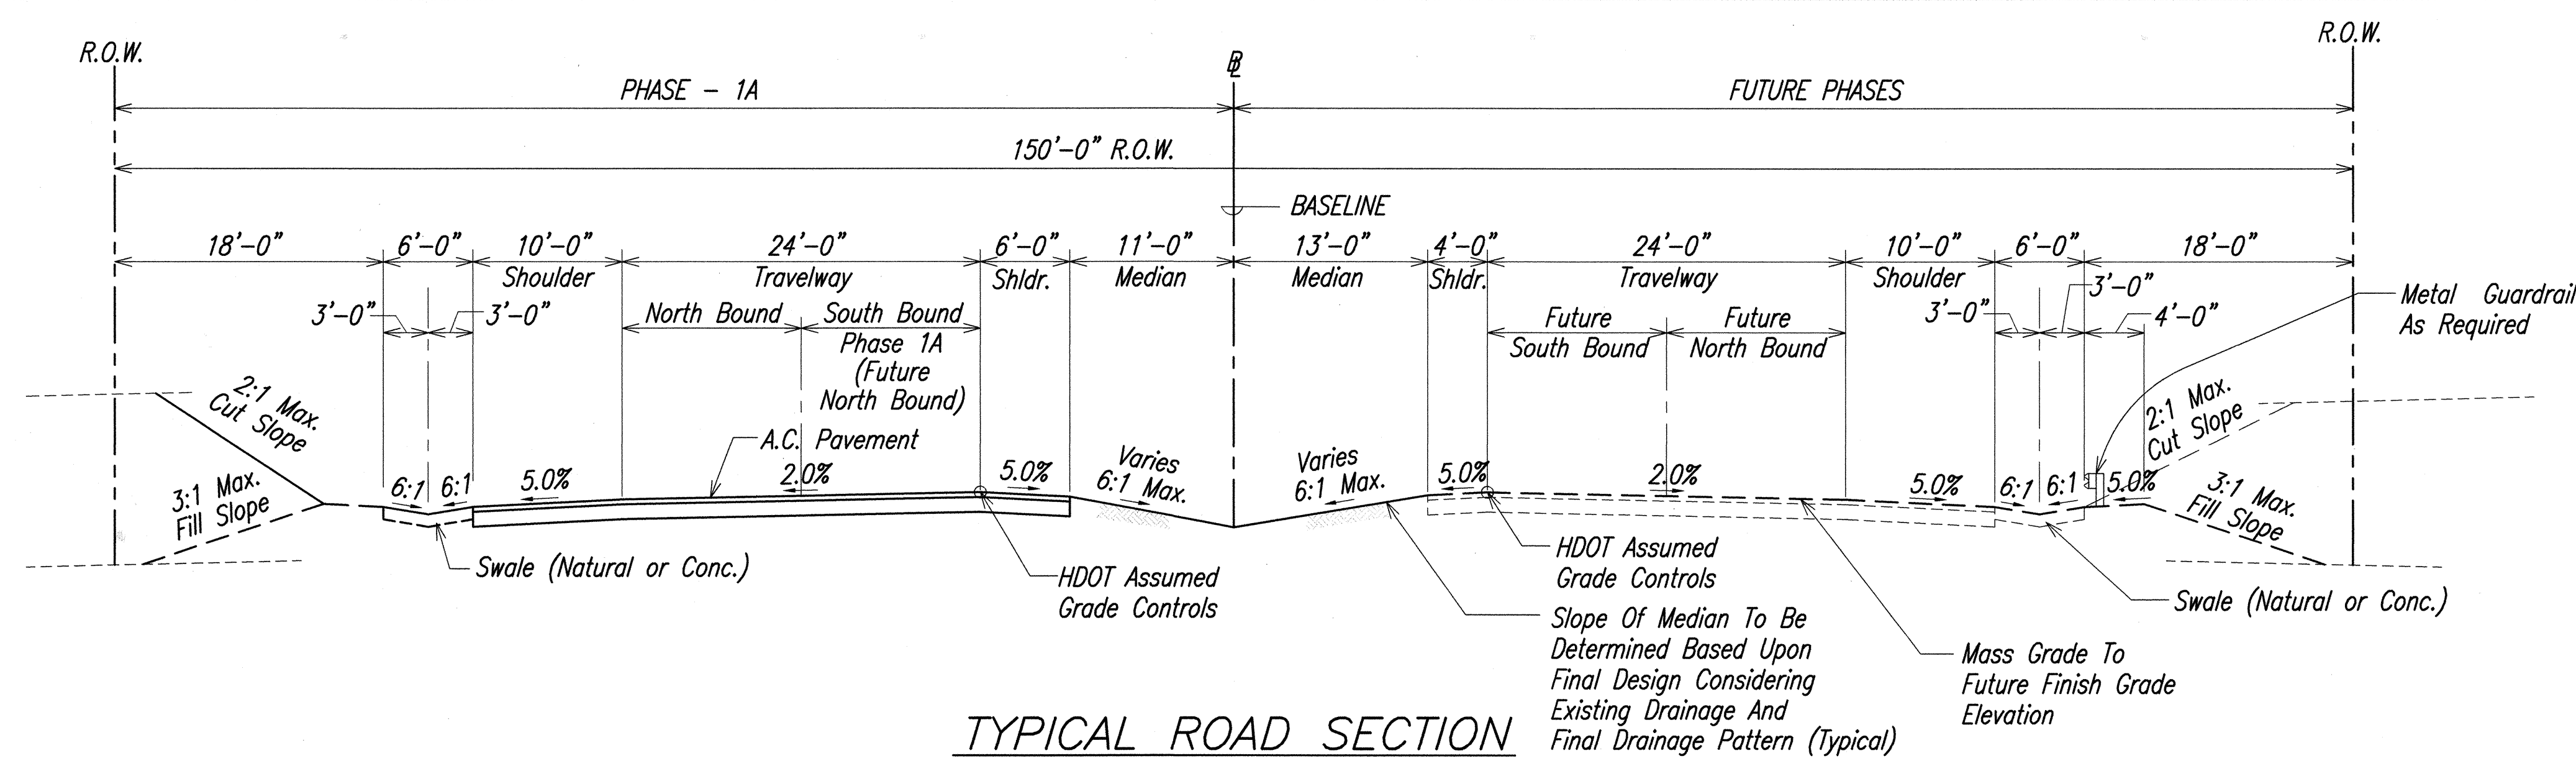


Note:
Superelevation for all typical roadway and bridge sections are not shown for clarity and shall be included in the project in accordance with all referenced design standards, codes and guidelines in the Technical provisions.

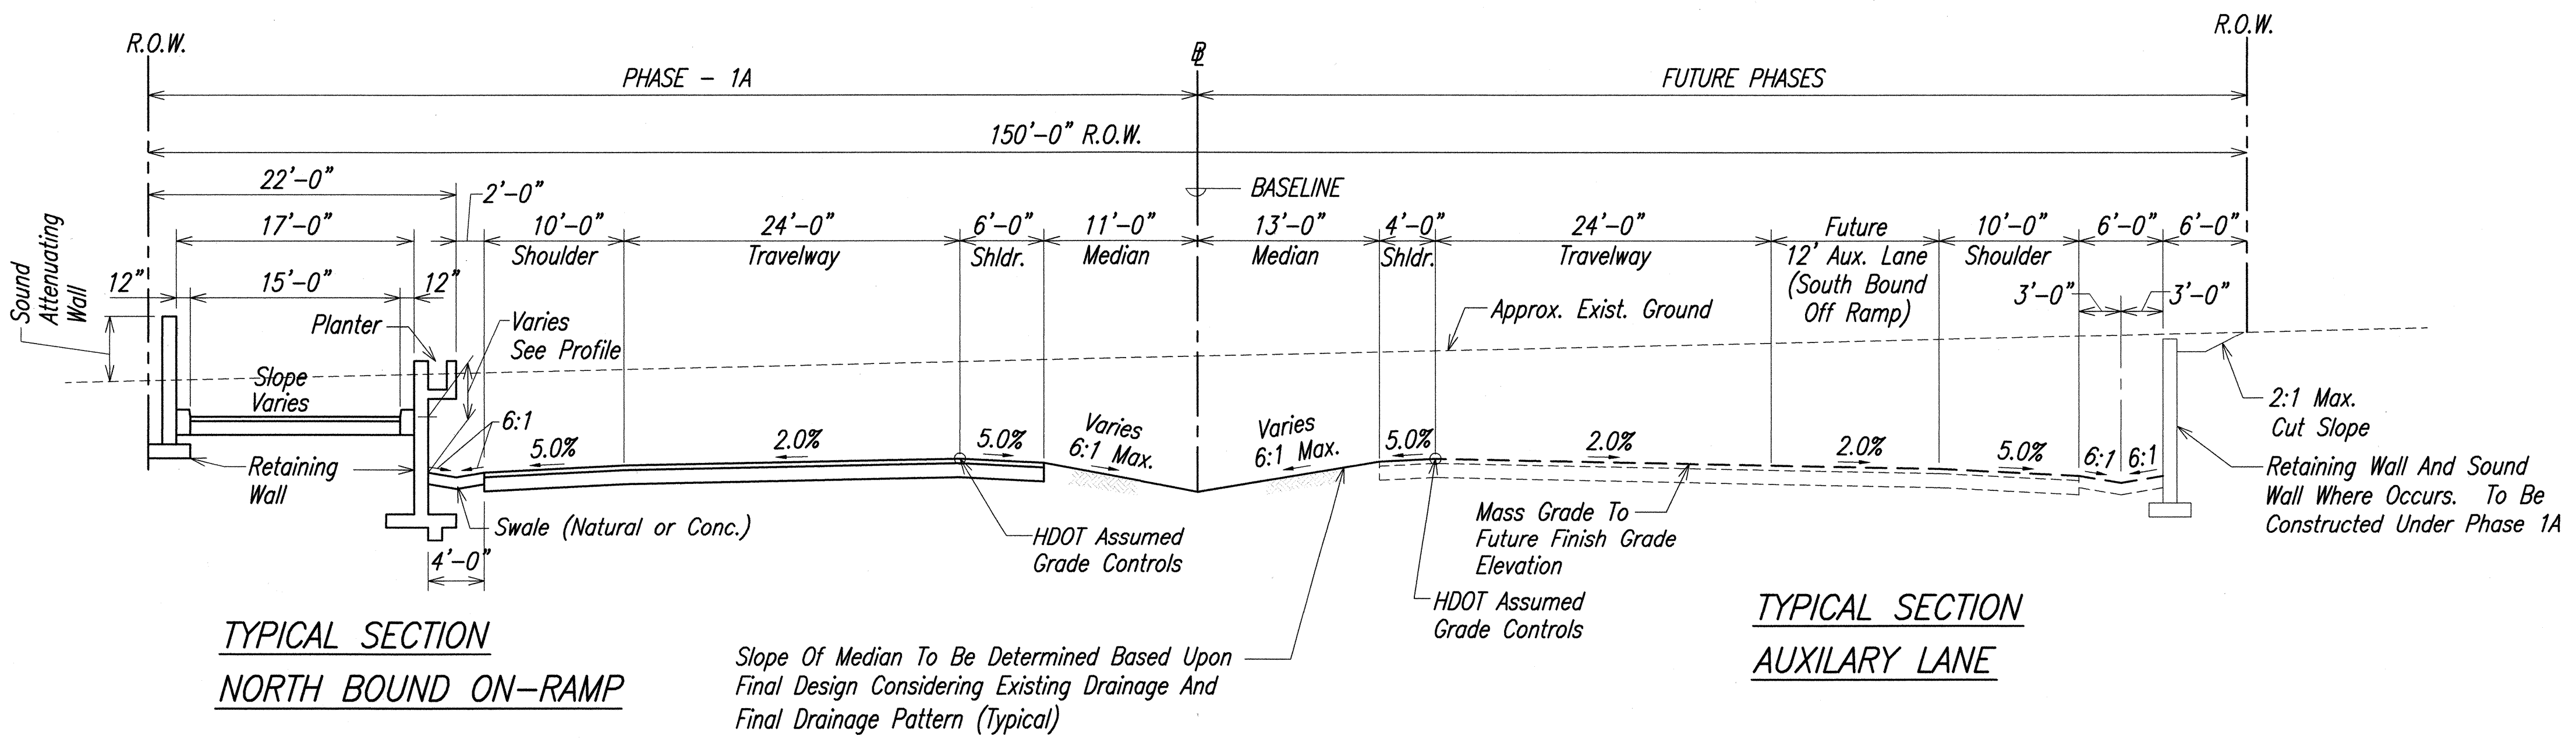

TYPICAL SECTION AUXILIARY LANE

TYPICAL ROAD SECTIONS
SCALE: 1/8"=1'-0"

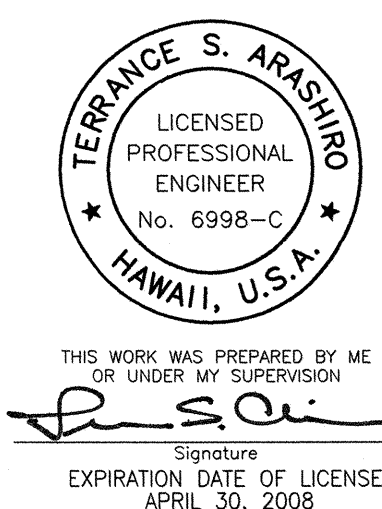





STATE OF HAWAII
DEPARTMENT OF TRANSPORTATION
HIGHWAYS DIVISION

TYPICAL ROAD SECTIONS



HONOAPILANI HIGHWAY REALIGNMENT, PHASE 1A
Future Keawe Street Extension to Lahainaluna Road

Federal Aid Project No. NH-030-1(35)R
Scale: As Noted Date: April 2006

FED. ROAD DIST. NO.	STATE	FED. AID PROJ. NO.	FISCAL YEAR	SHEET NO.	TOTAL SHEETS
HAWAII	HAW.	NH-030-1(35)R	2006	13	79

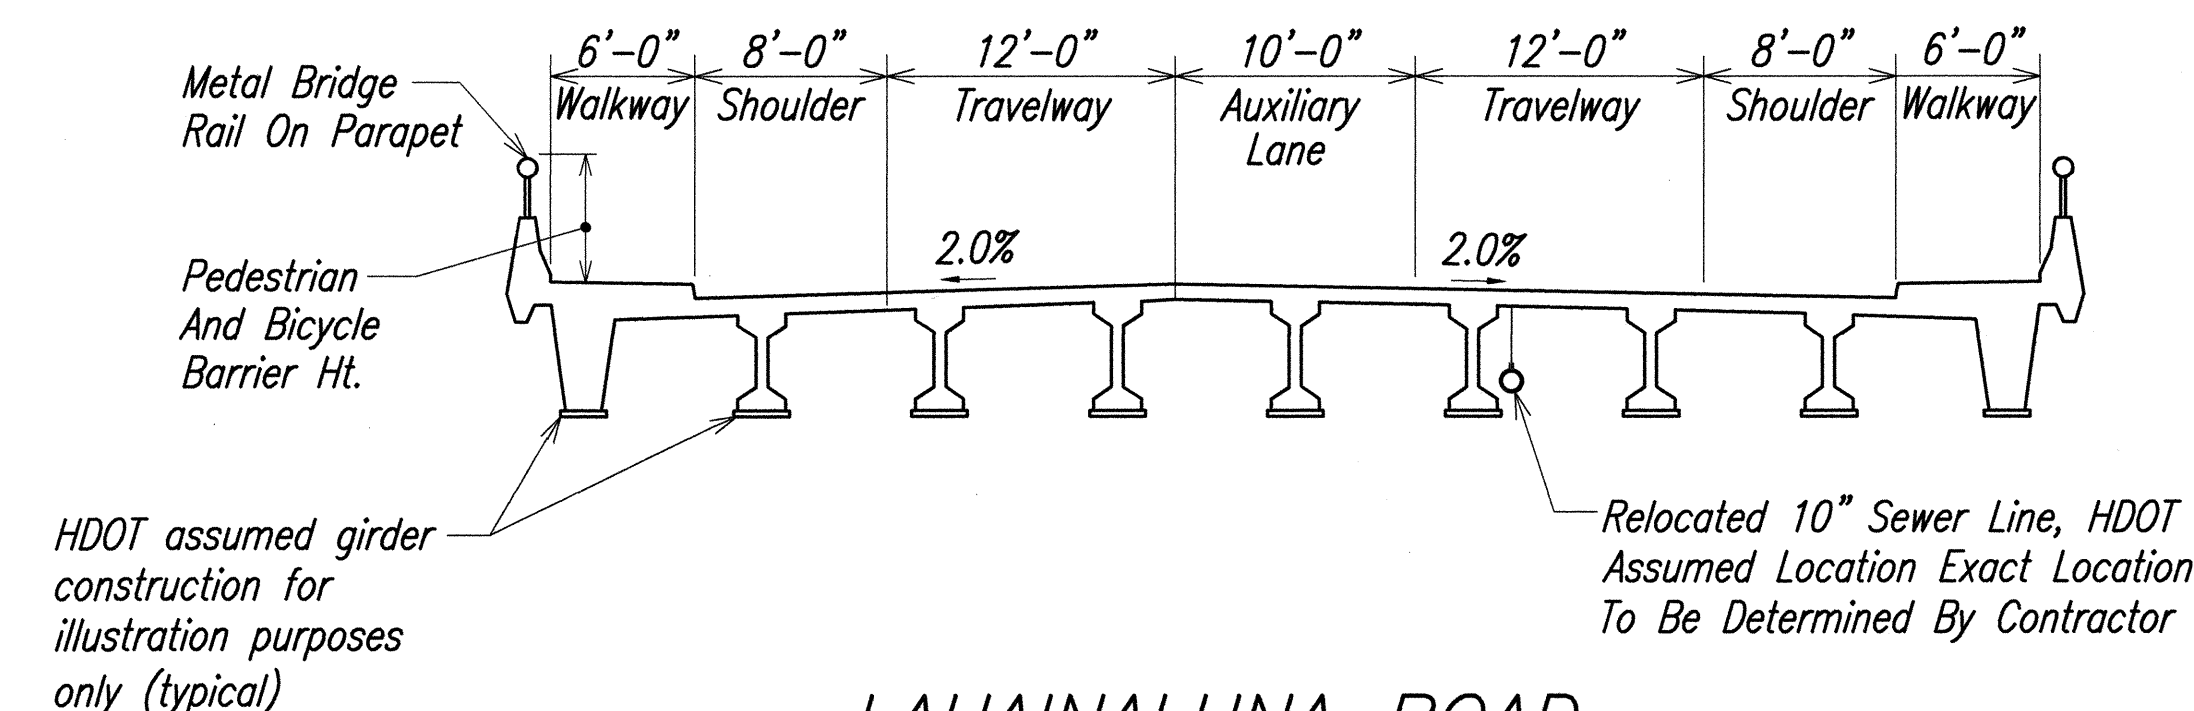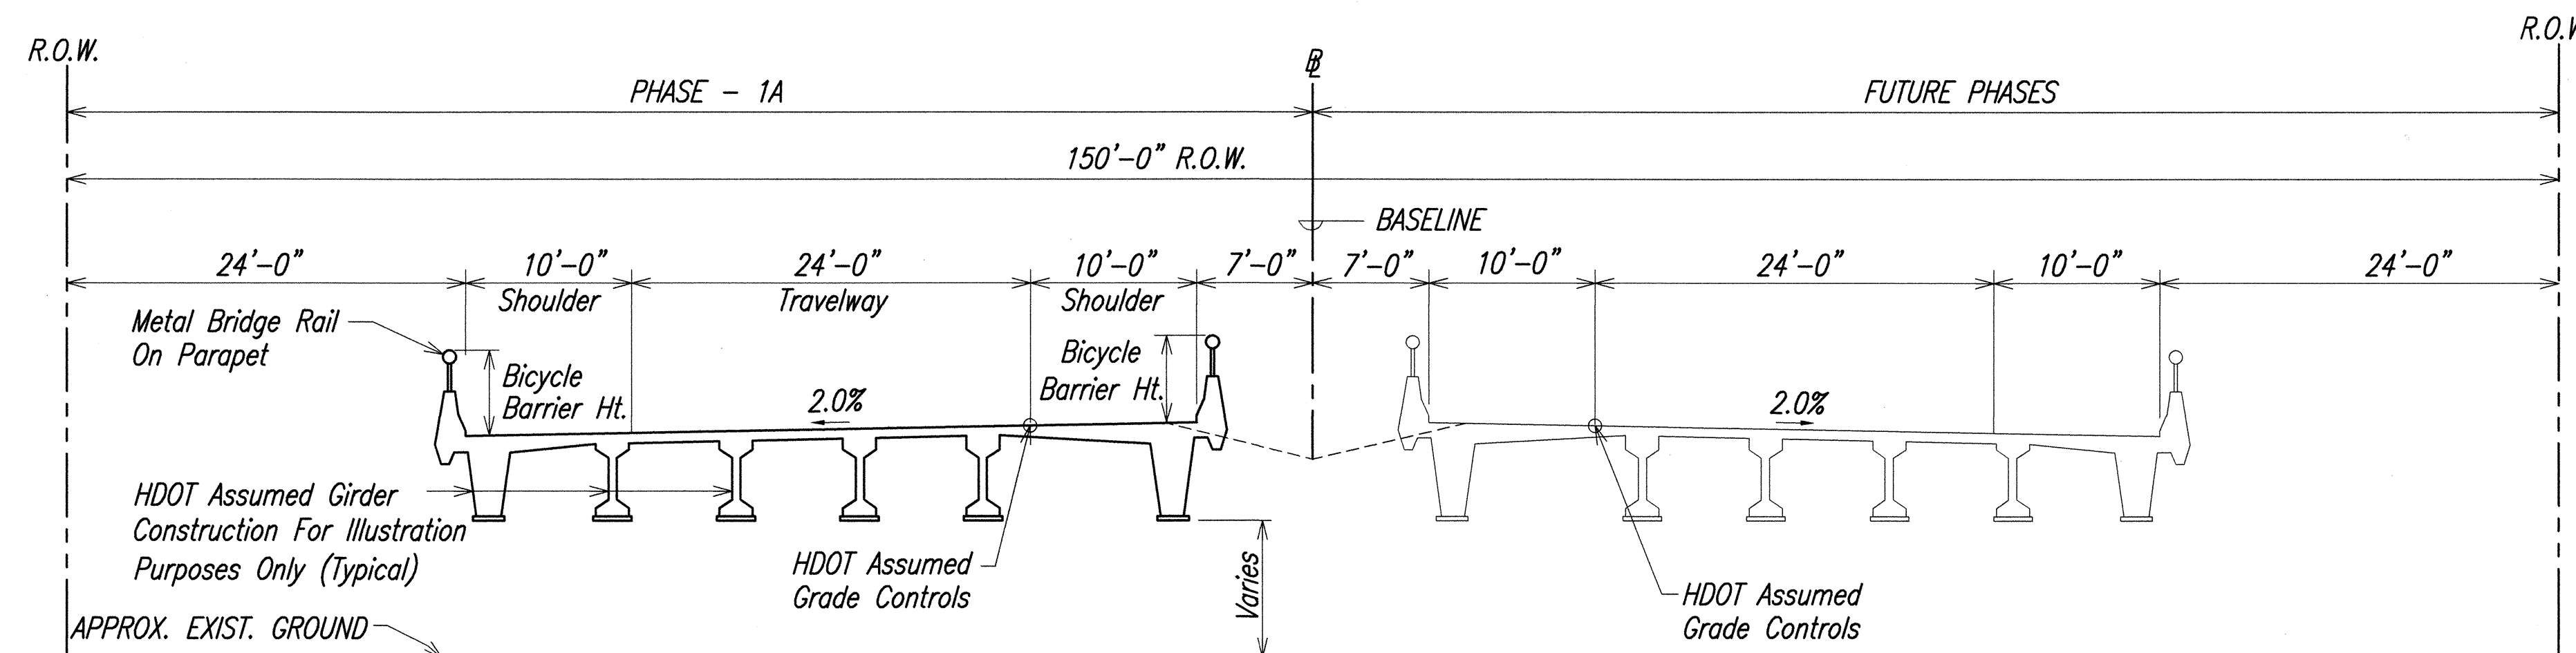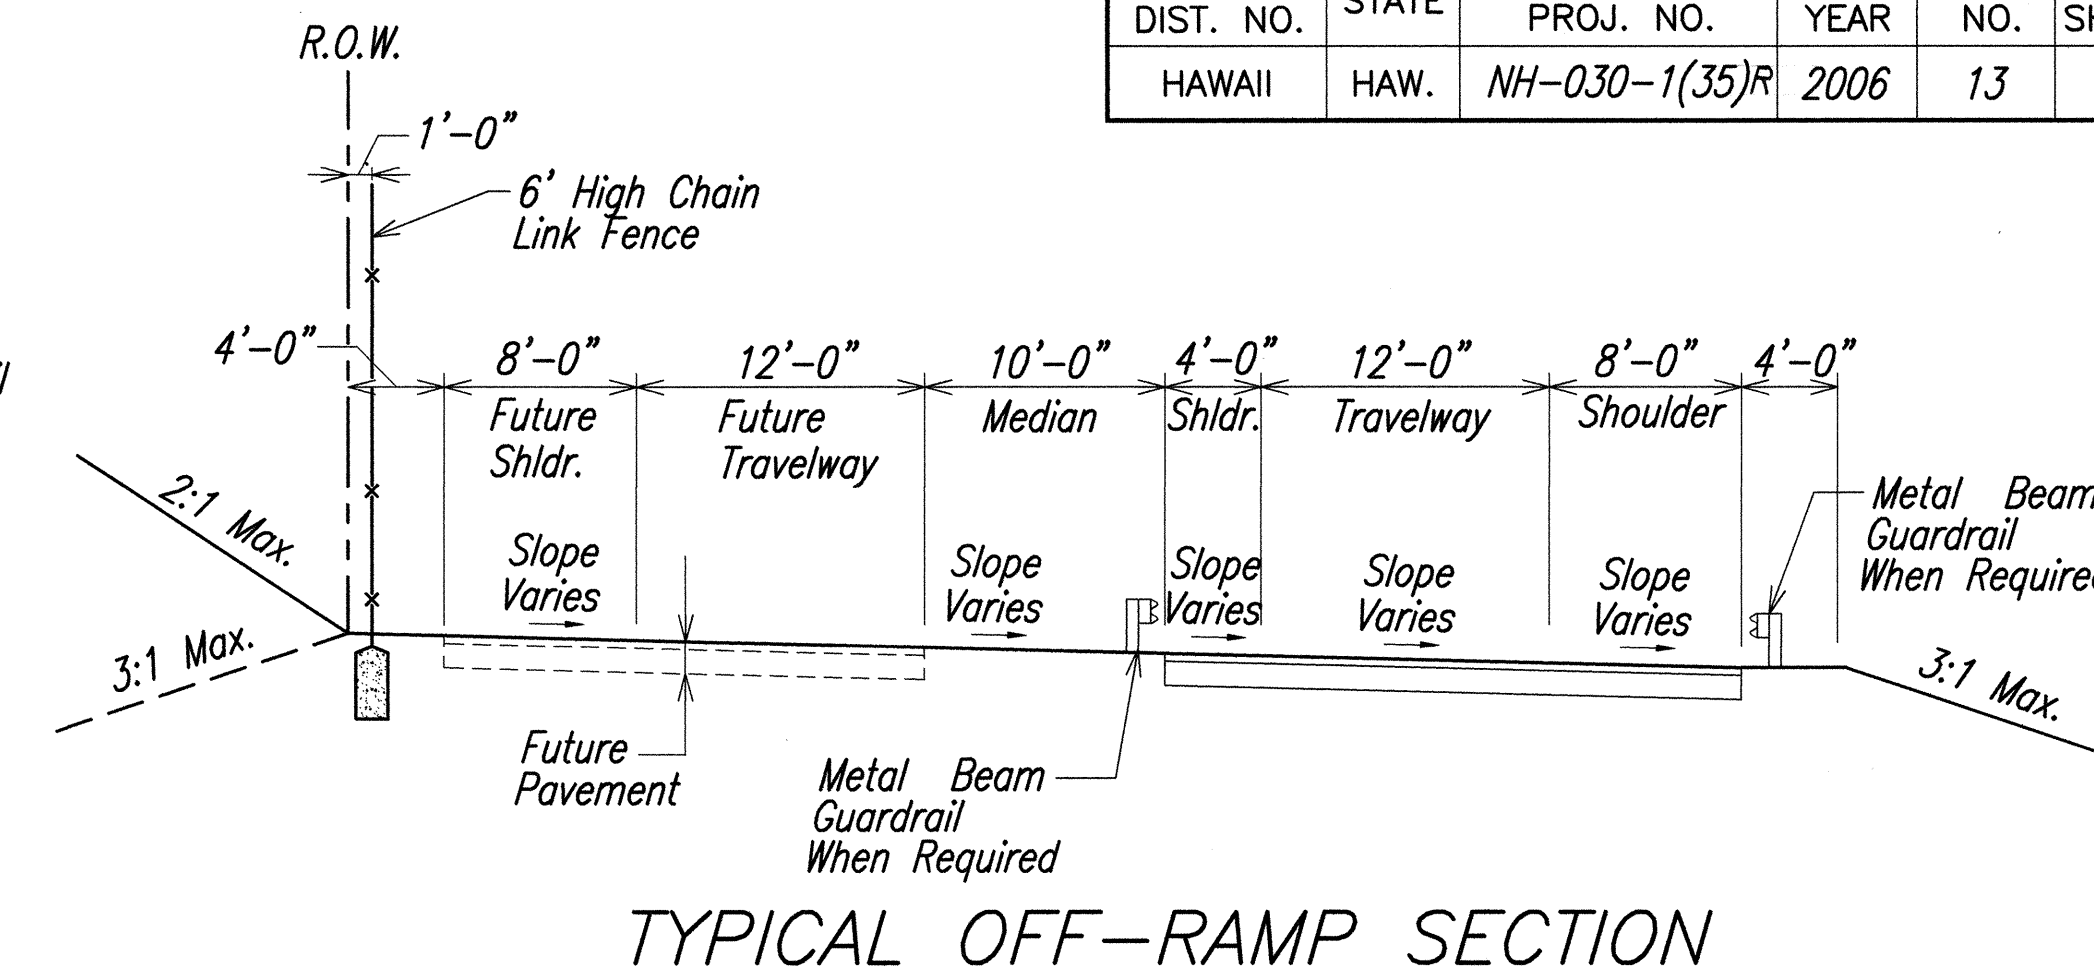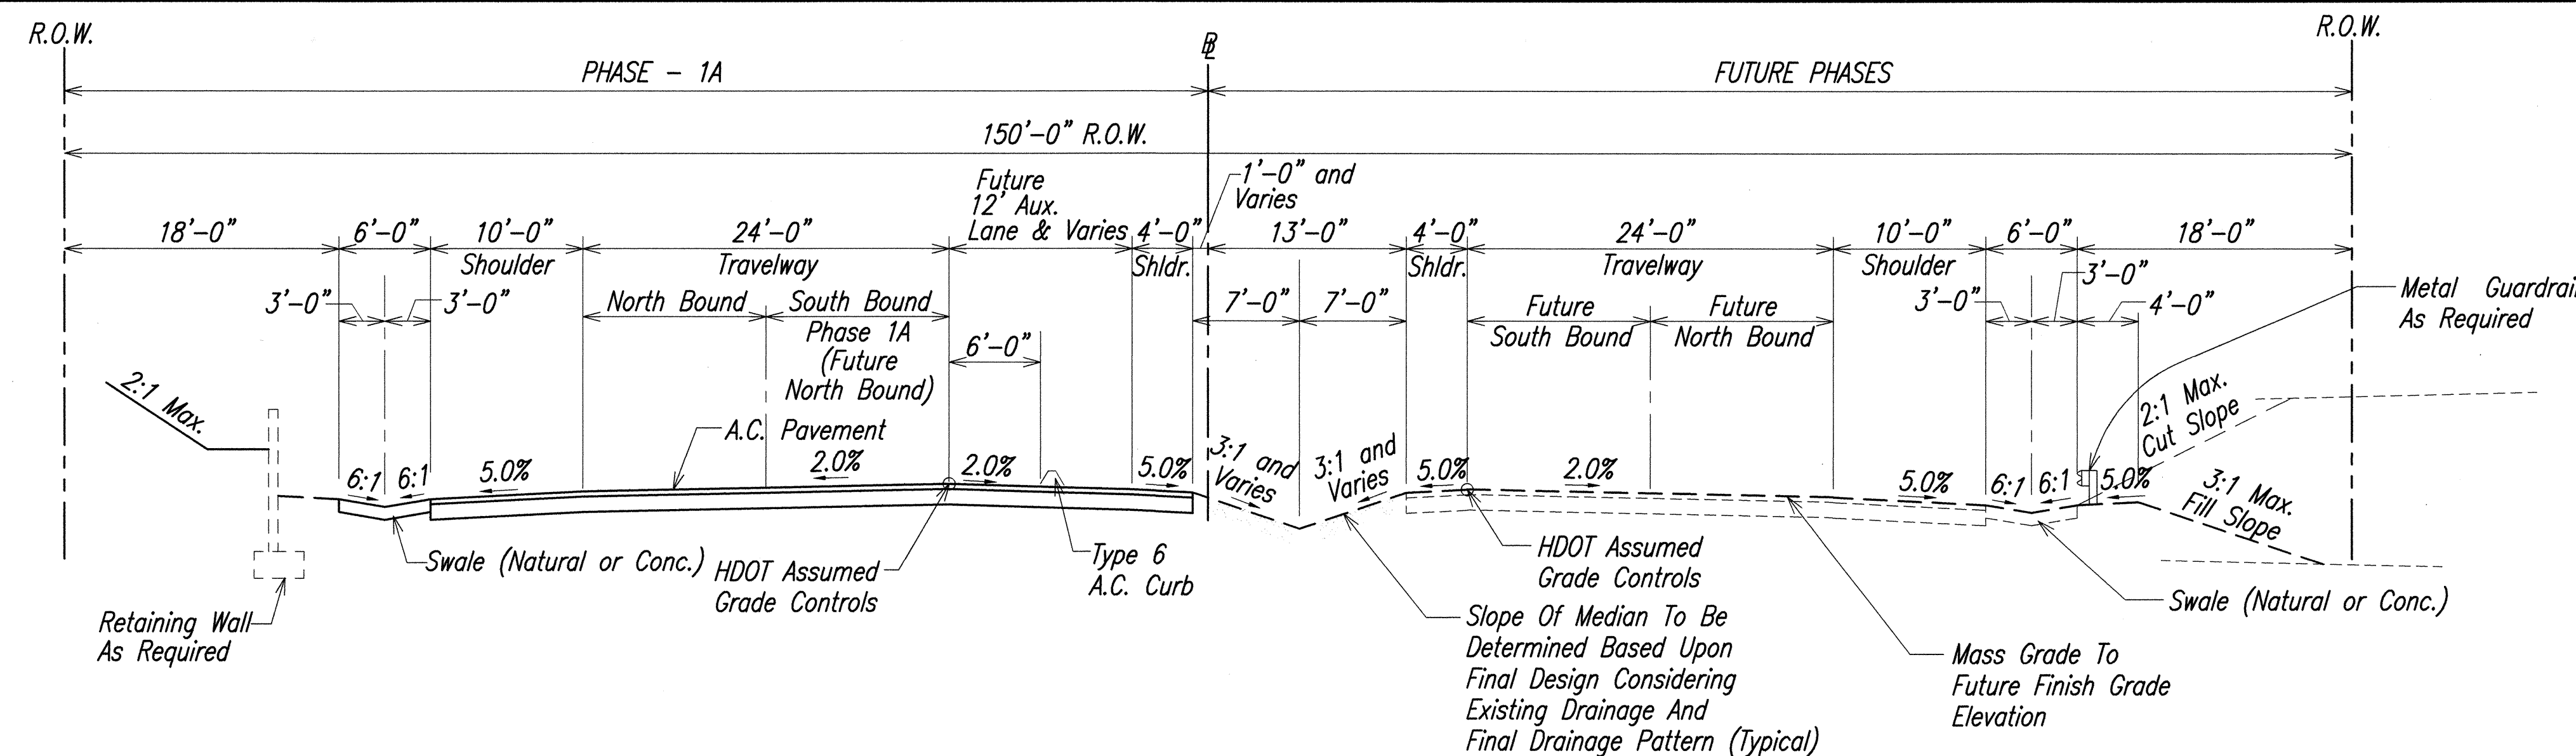

TYPICAL KAHOMA BRIDGE SECTION

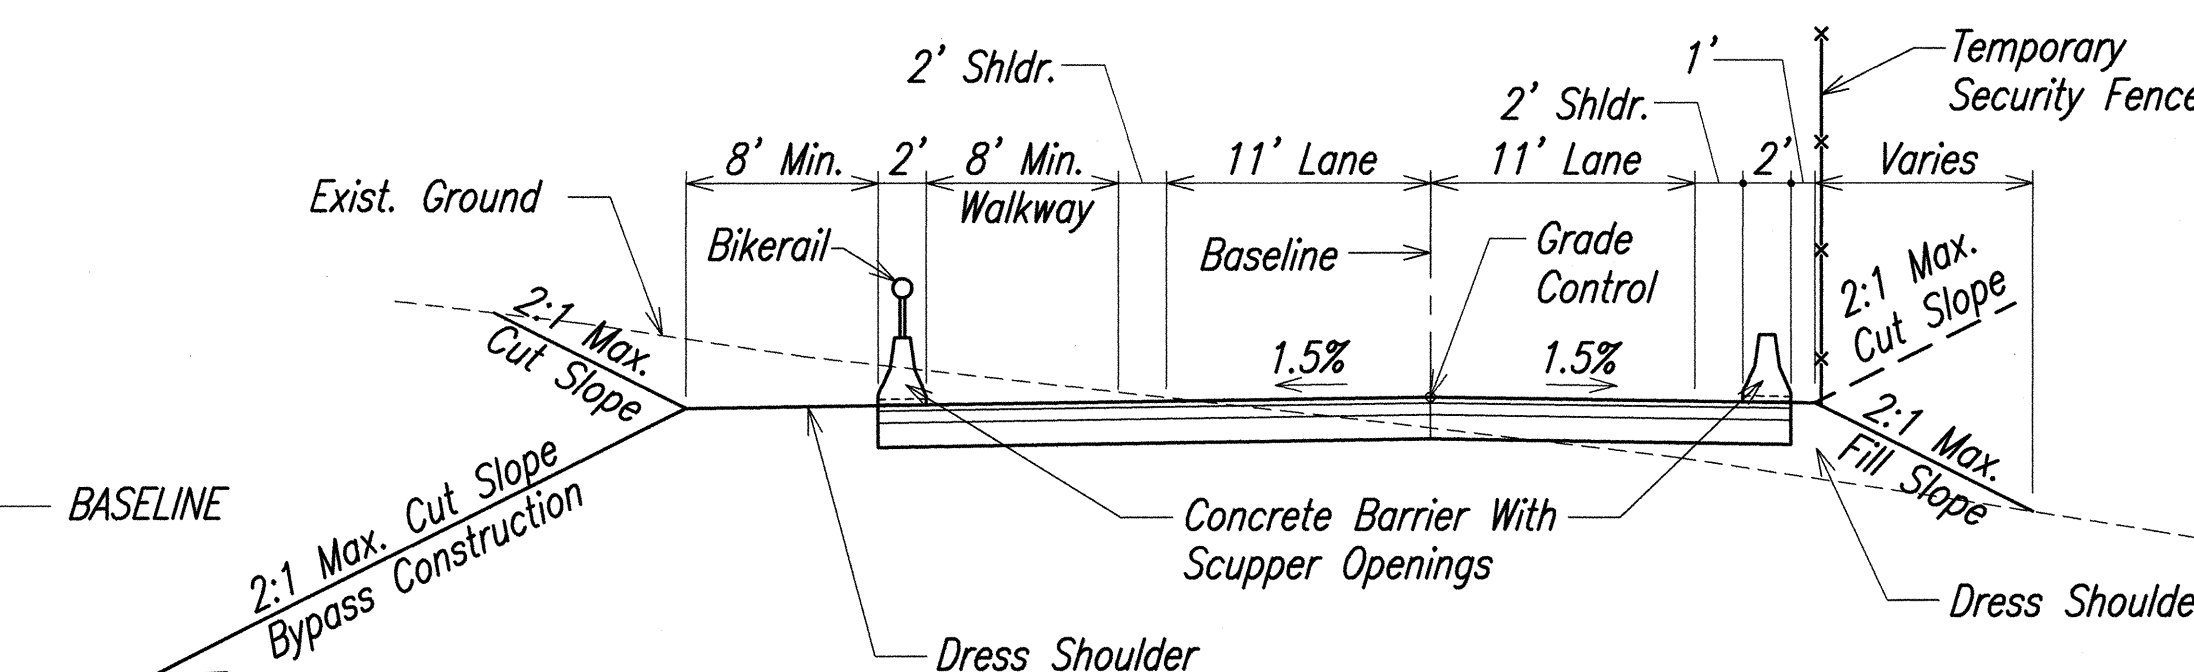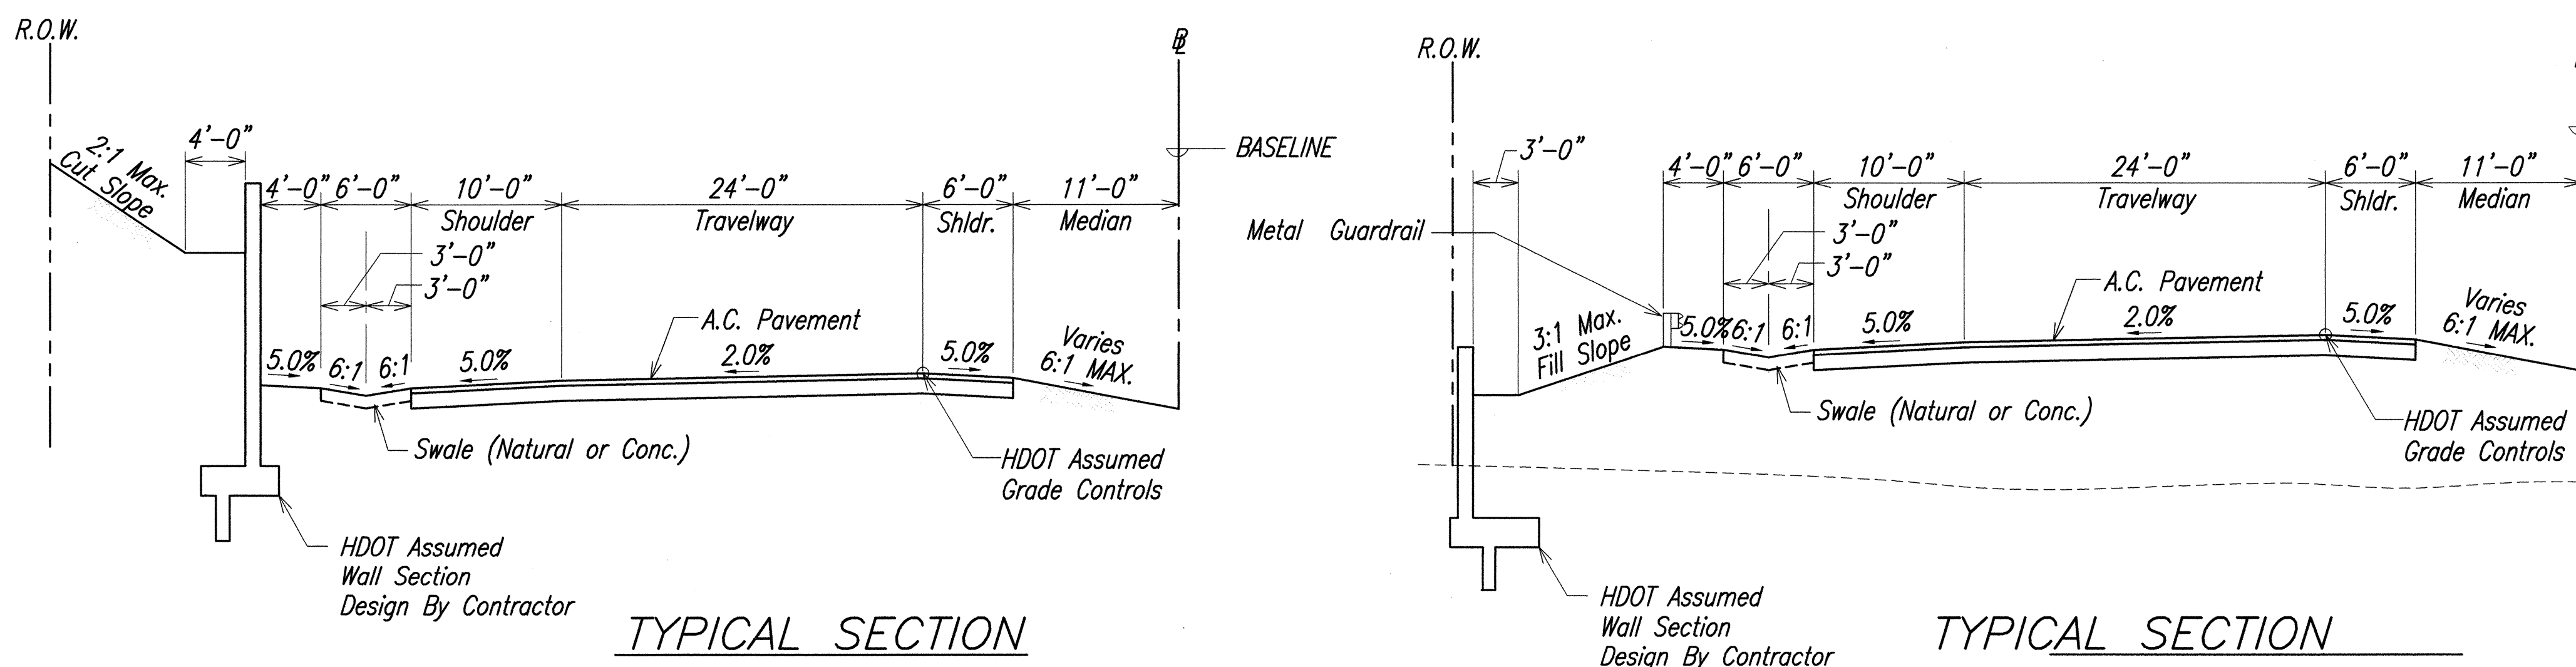


**TYPICAL SECTION
RETAINING WALL CUT CONDITION**

TYPICAL ROAD SECTIONS
SCALE: 1/8"=1'-0"

**TYPICAL SECTION
RETAINING WALL FILL CONDITION**

Note: See Superelevation note on sheet 12

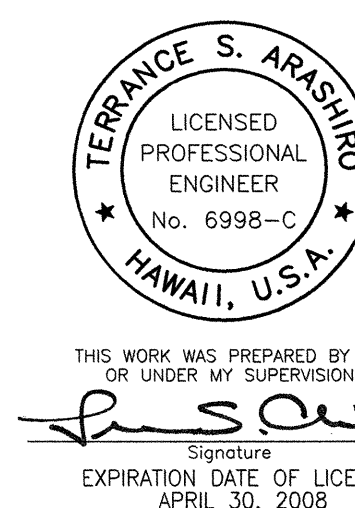

STATE OF HAWAII
DEPARTMENT OF TRANSPORTATION
HIGHWAYS DIVISION

TYPICAL ROAD SECTIONS

HONOAPIILANI HIGHWAY REALIGNMENT, PHASE 1A
Future Keawe Street Extension
to Lahainaluna Road

Federal Aid Project No. NH-030-1(35)R
Scale: As Noted Date: April 2006

SHEET No. 2 OF 2 SHEETS