

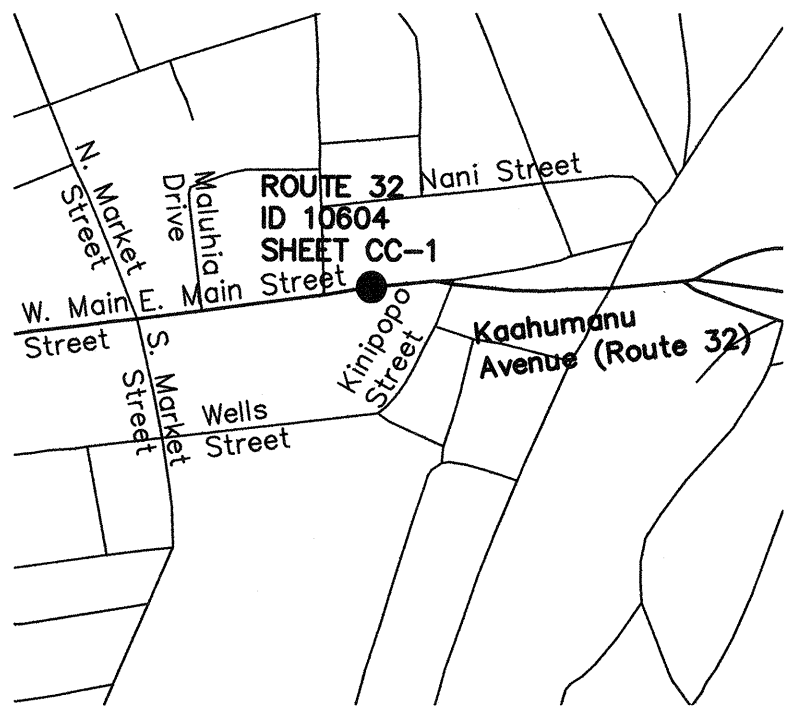
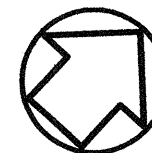


FED. ROAD DIST. NO.	STATE	FEDERAL - AID PROJ. NO.	FISCAL YEAR	SHEET NO.	TOTAL SHEETS
HAWAII	HAW.	CMAQ-0900(67)R	2004	10	109

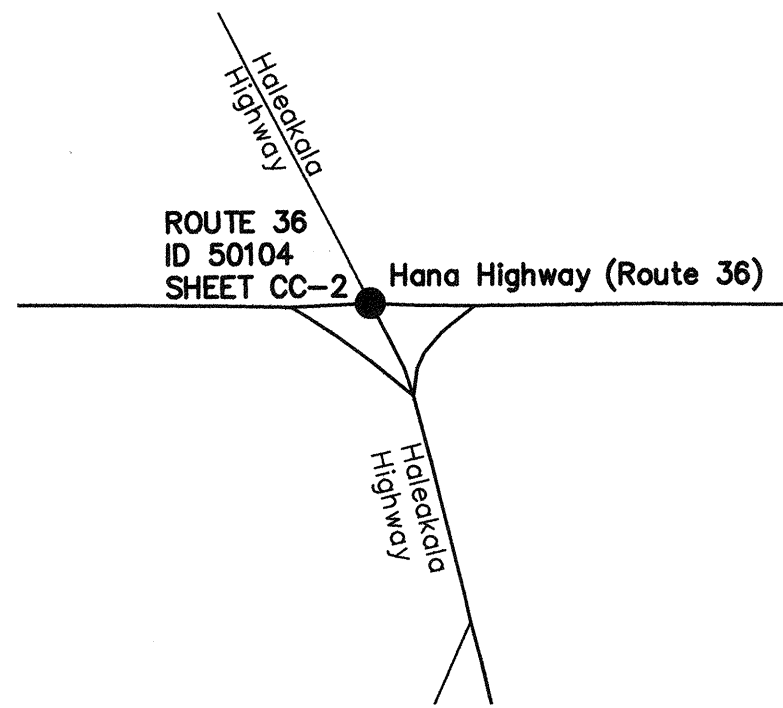



 **KAAHUMANU AVE.
ROUTE 32**

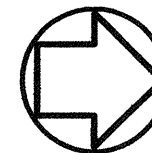



 **HANA HWY.-1
ROUTE 36**

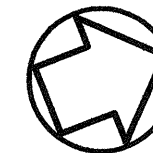


 **HANA HWY.-2
ROUTE 36**

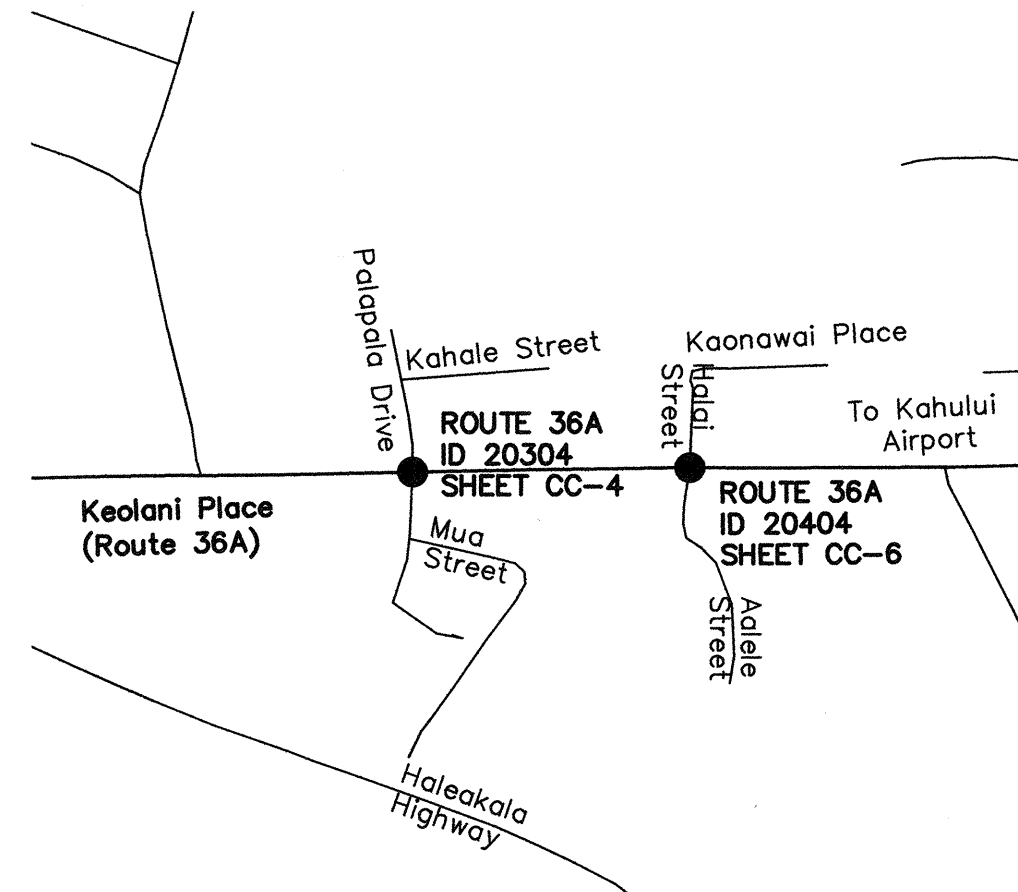


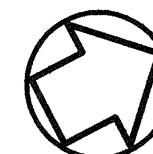
 **KEOLANI PL
ROUTE 36A**

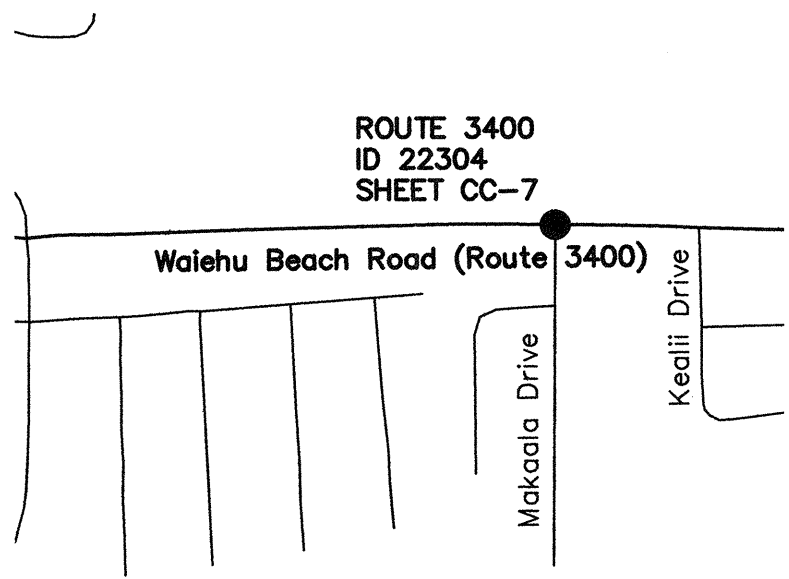



 **WAIHEHU BEACH RD.-1
ROUTE 3400**

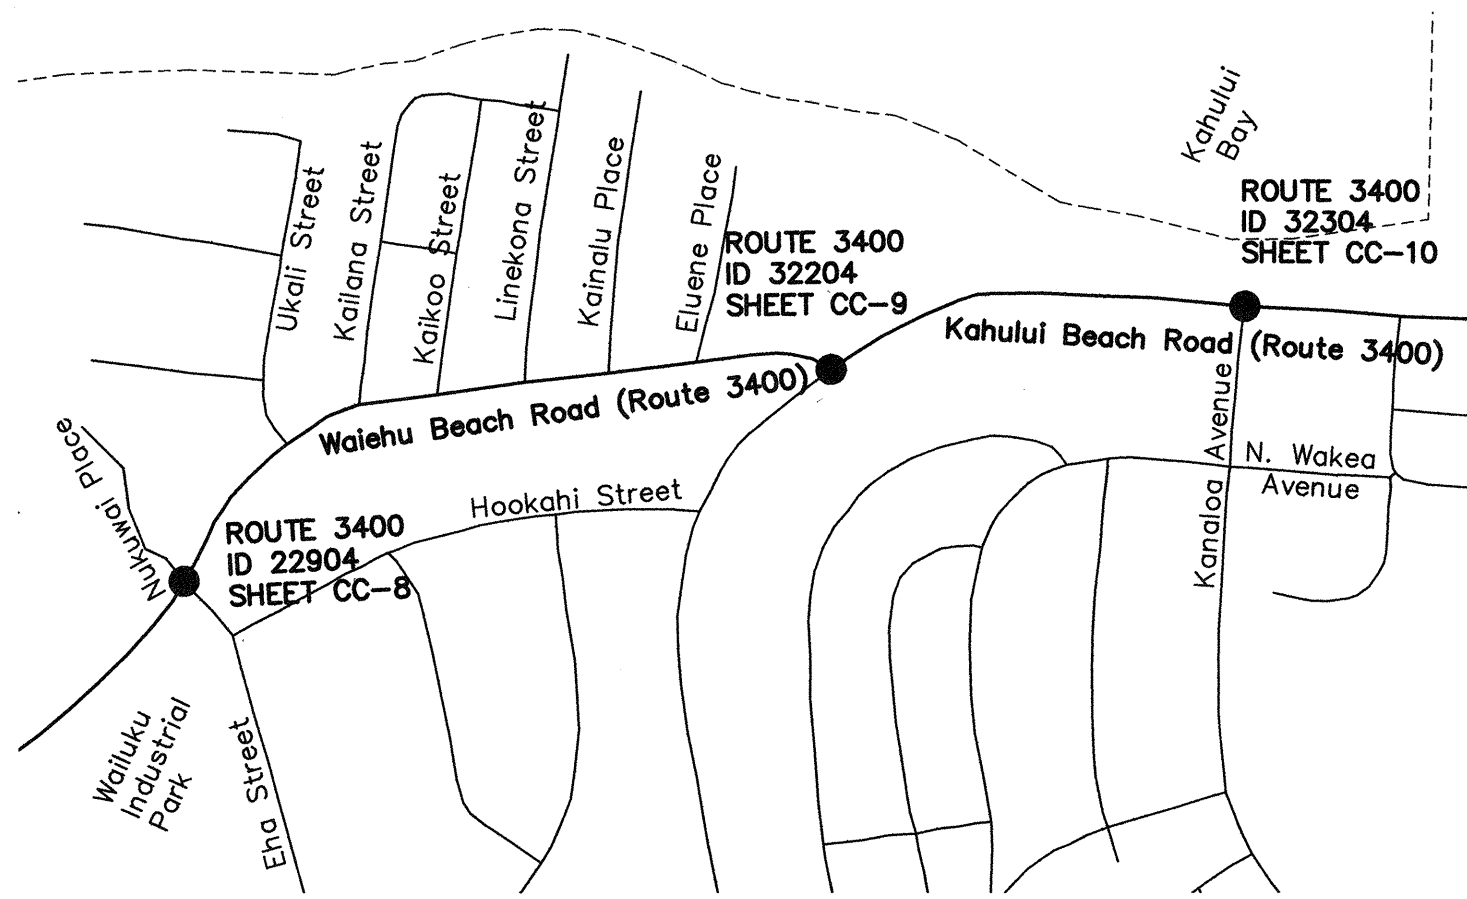


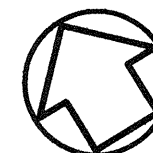
 **WAIHEHU BEACH RD.-2
ROUTE 3400**

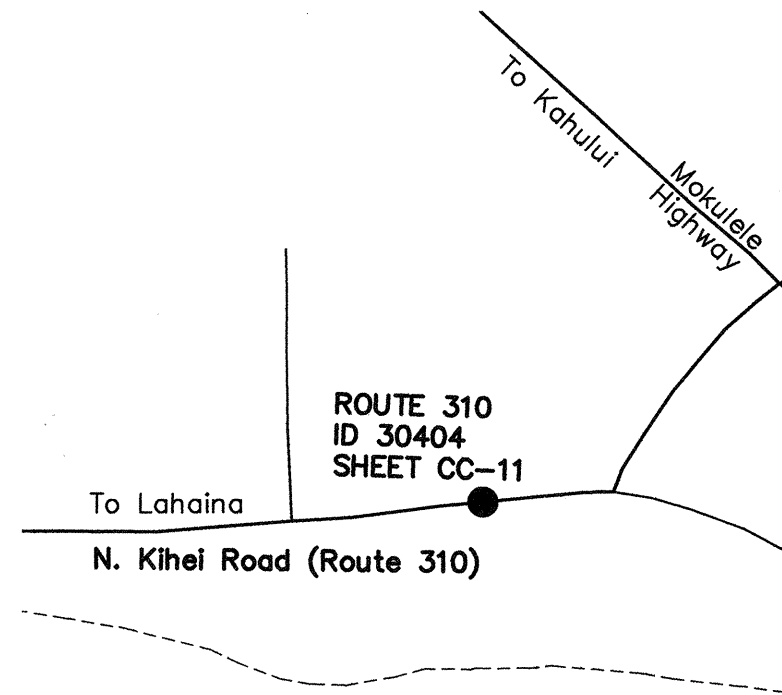


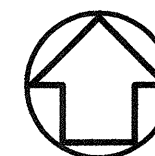 **N. KIHAI RD.
ROUTE 310**

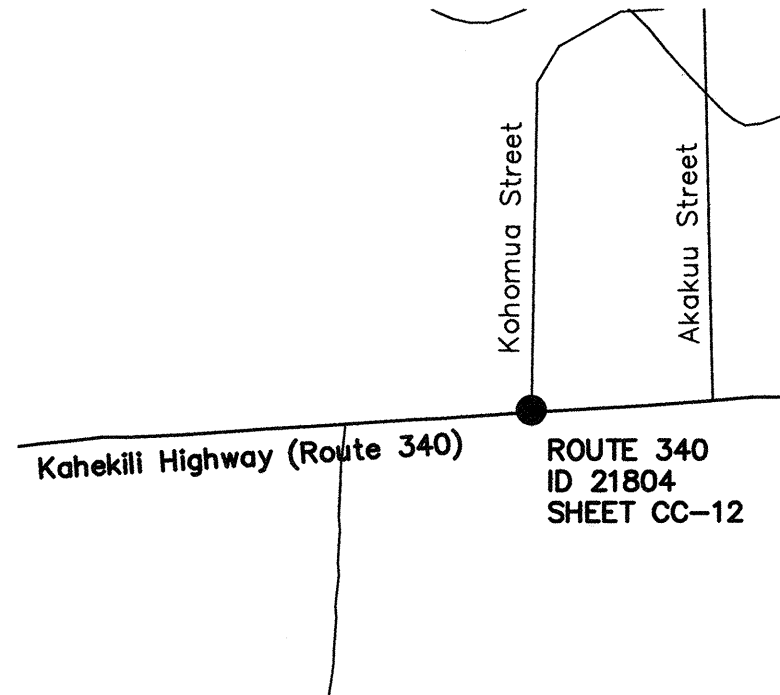


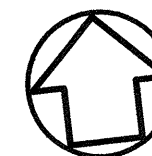 **KAHAKILI HWY.
ROUTE 340**

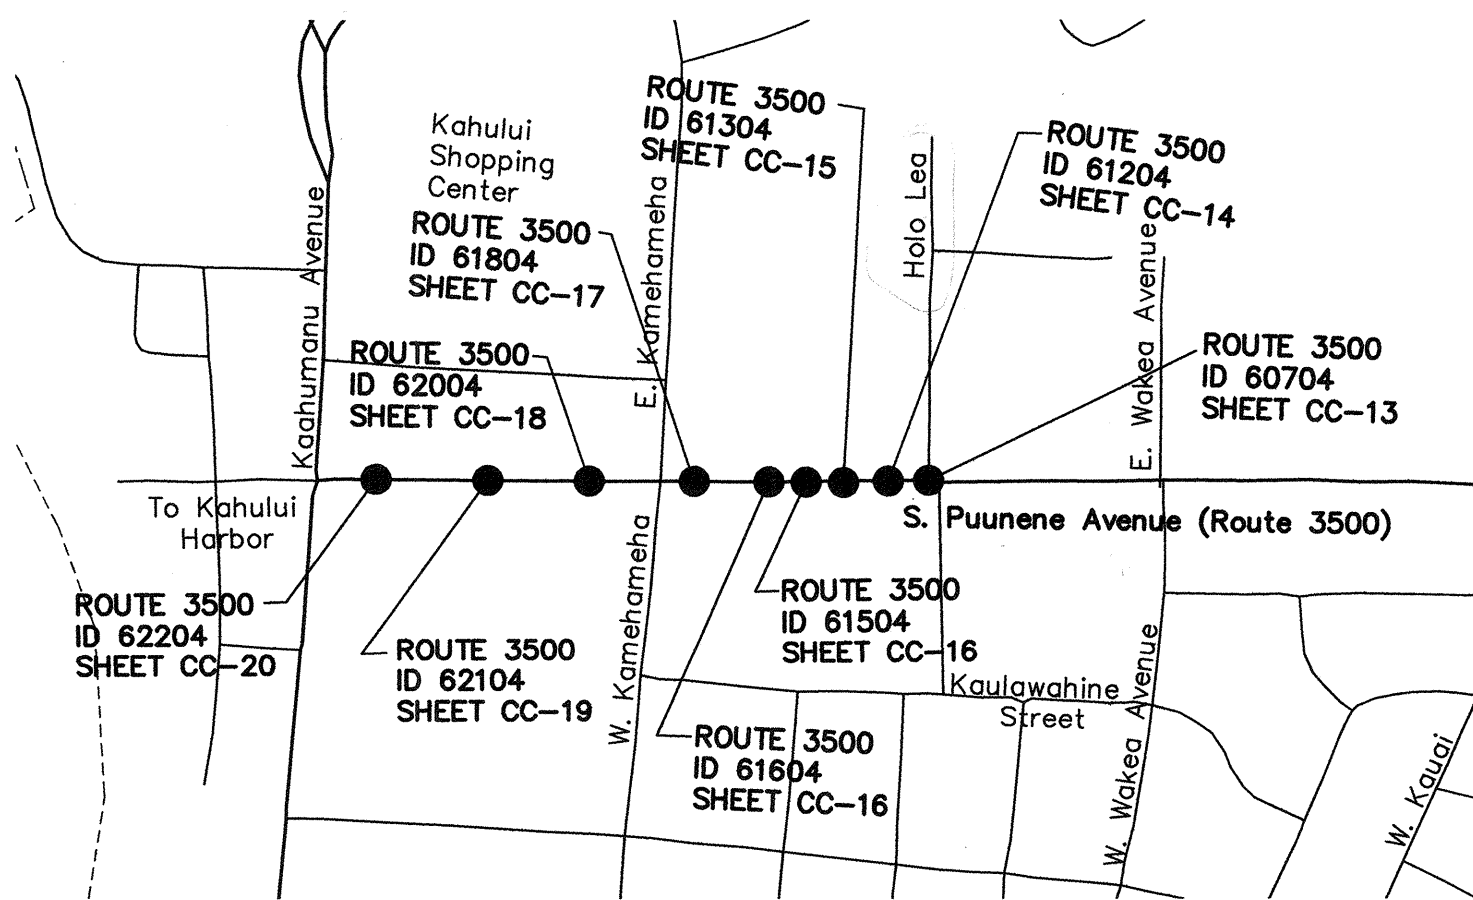

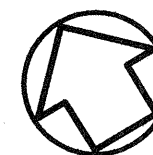 **PUUNENE AVE.
ROUTE 3500**

ORIGINAL PLAN	SURVEY PLOTTED BY	DATE
NOTE BOOK	DRAWN BY	
	DESIGNED BY	
	QUANTITIES BY	
	CHECKED BY	
No.		

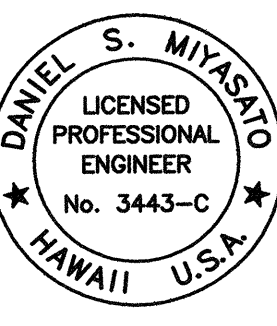

THIS WORK WAS PREPARED BY ME OR UNDER MY SUPERVISION
04/30/06
EXPIRATION DATE OF THE LICENSE

STATE OF HAWAII
DEPARTMENT OF TRANSPORTATION
HIGHWAYS DIVISION


LOCATION MAPS


PEDESTRIAN FACILITIES & ADA
COMPLIANCE AT VARIOUS
LOCATIONS ON MAUI


Federal - Aid Project No. CMAQ-0900(67)R
Scale: As Shown Date: August 2004


SHEET No. CA-8 OF 9 SHEETS


FED. ROAD DIST. NO.	STATE	FEDERAL - AID PROJ. NO.	FISCAL YEAR	SHEET NO.	TOTAL SHEETS
HAWAII	HAW.	CMAQ-0900(67)R	2004	11	109

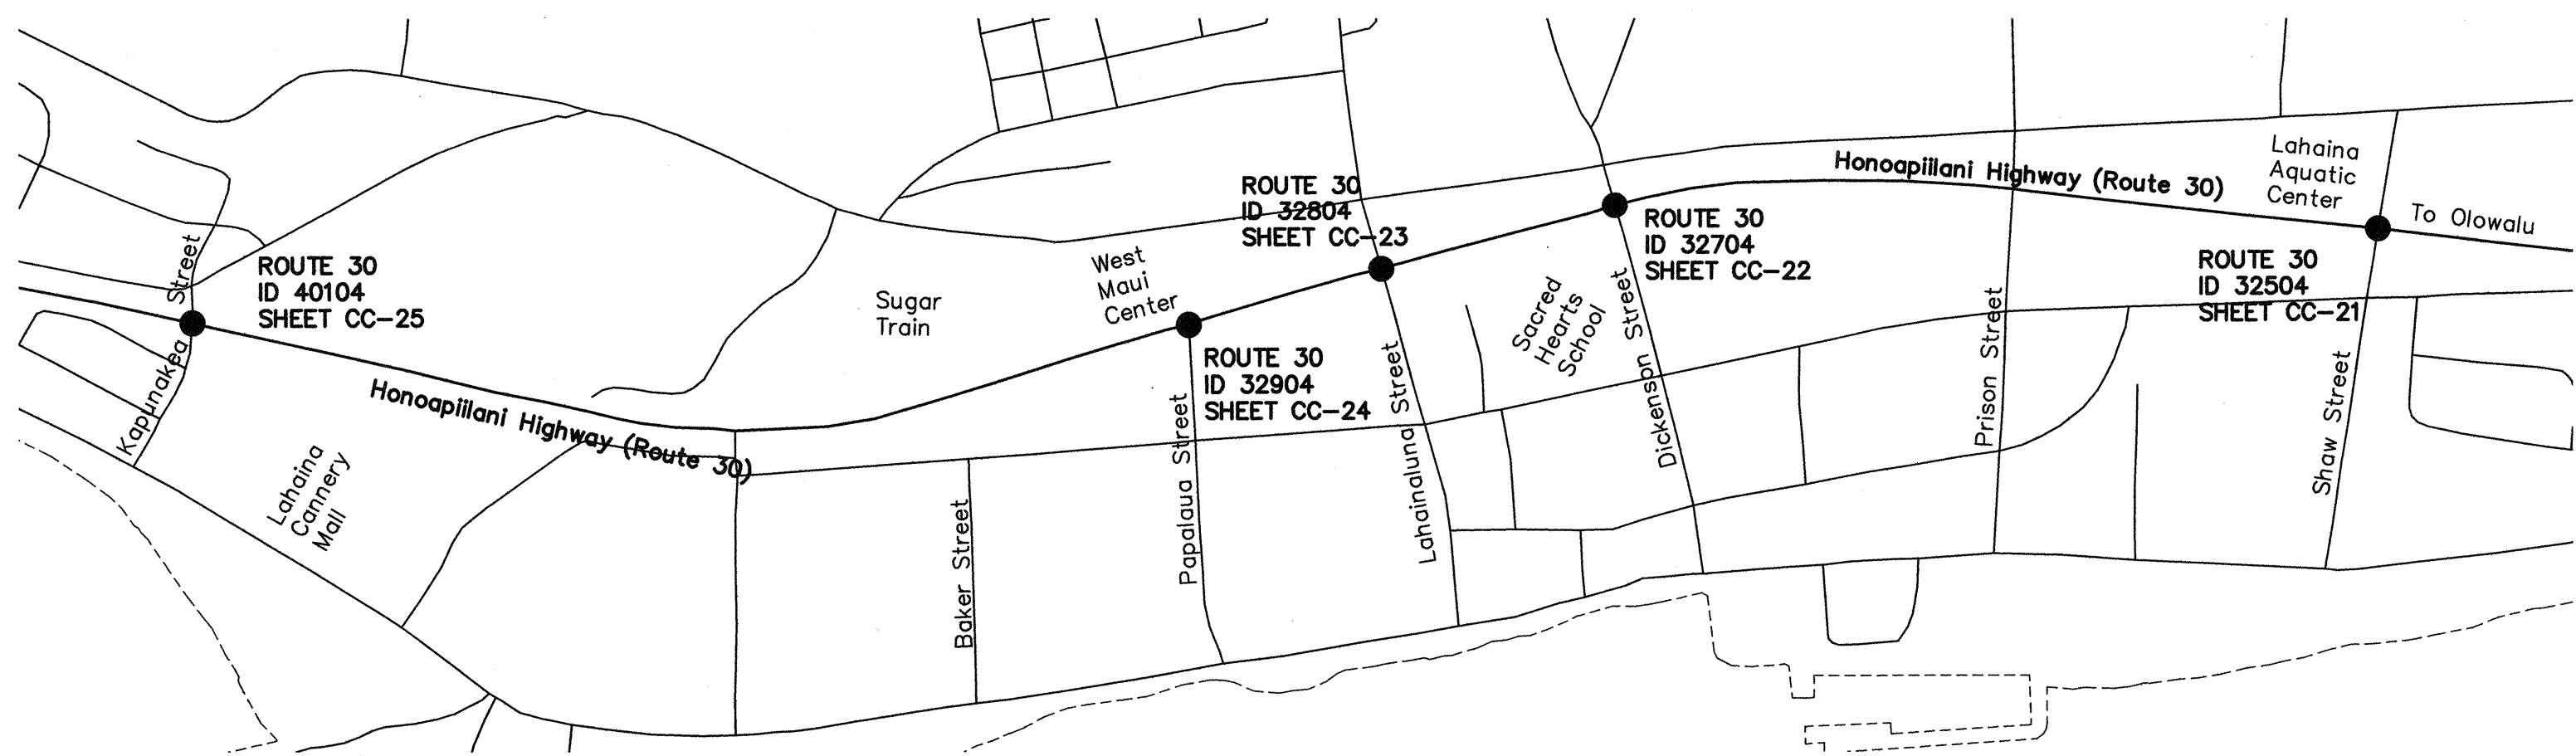


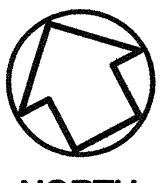
 **HONOAPIILANI HWY.
ROUTE 30**

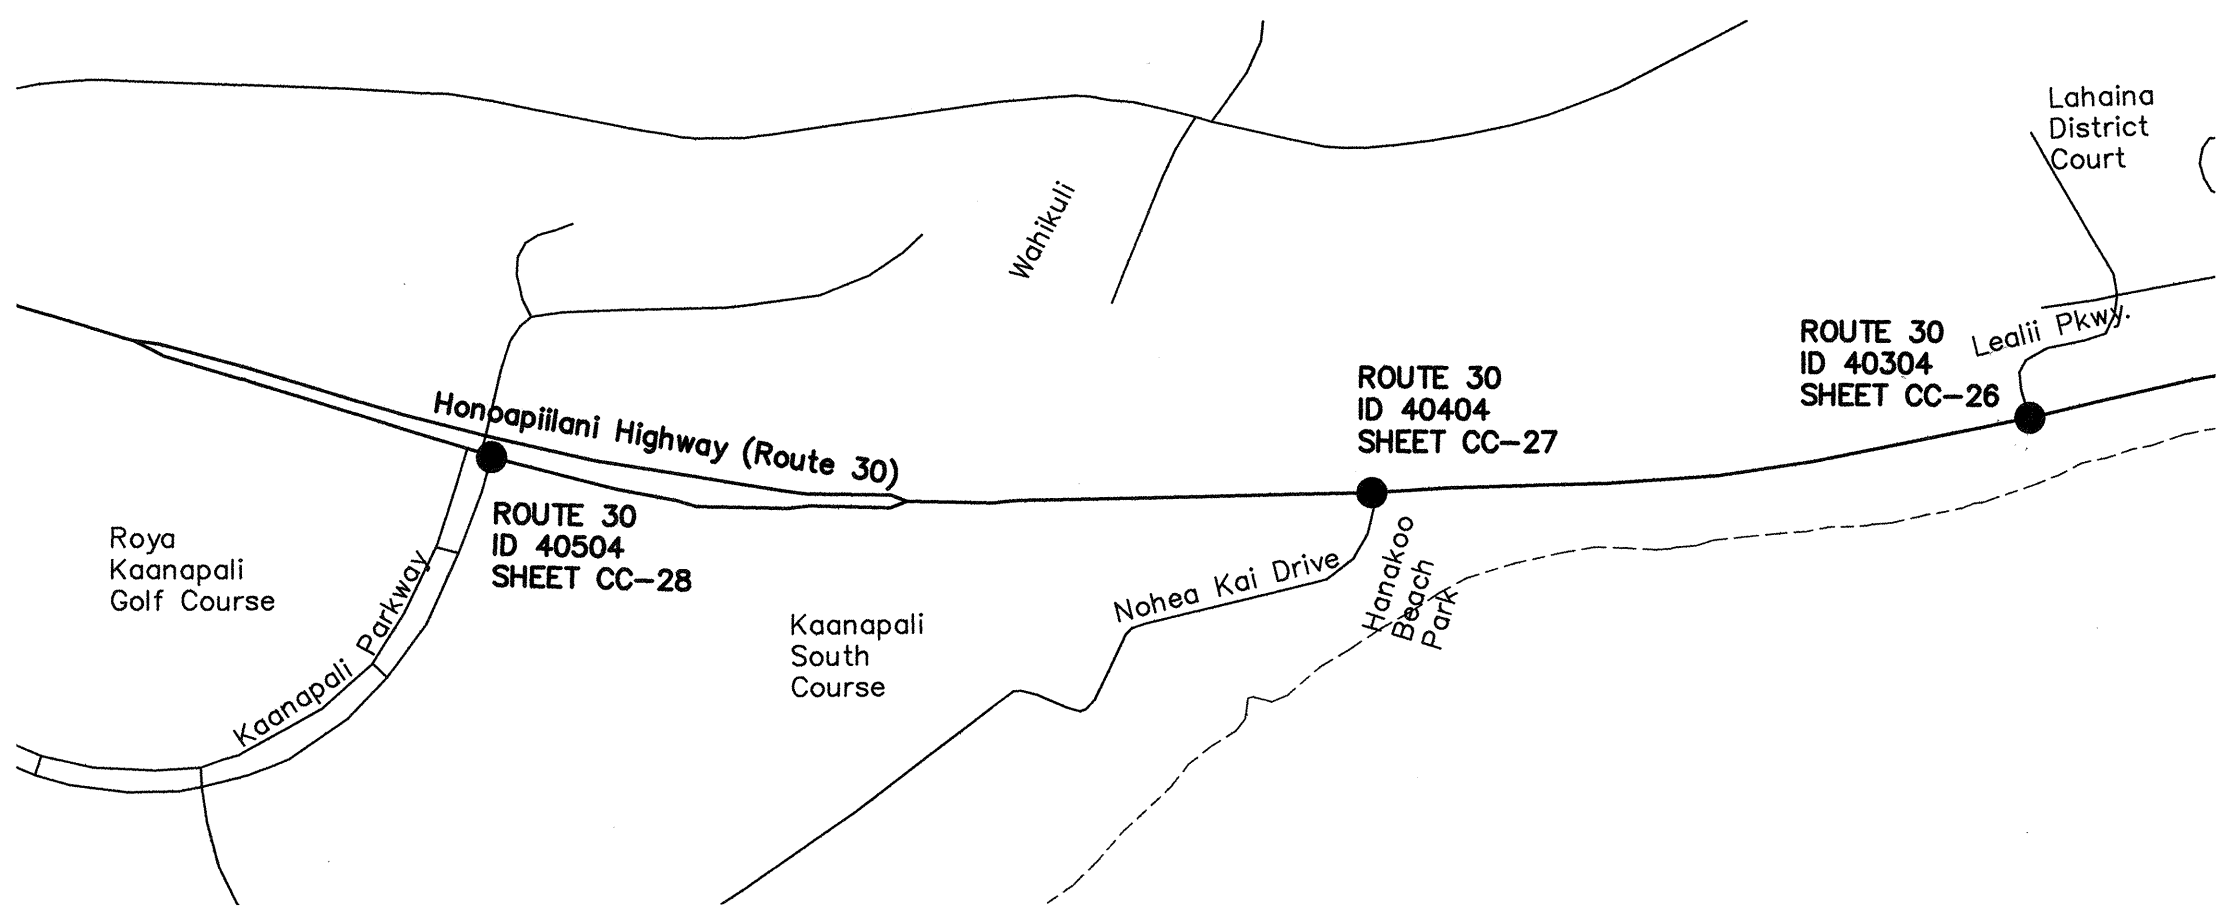


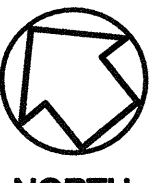 **HONOAPIILANI HWY.
ROUTE 30**

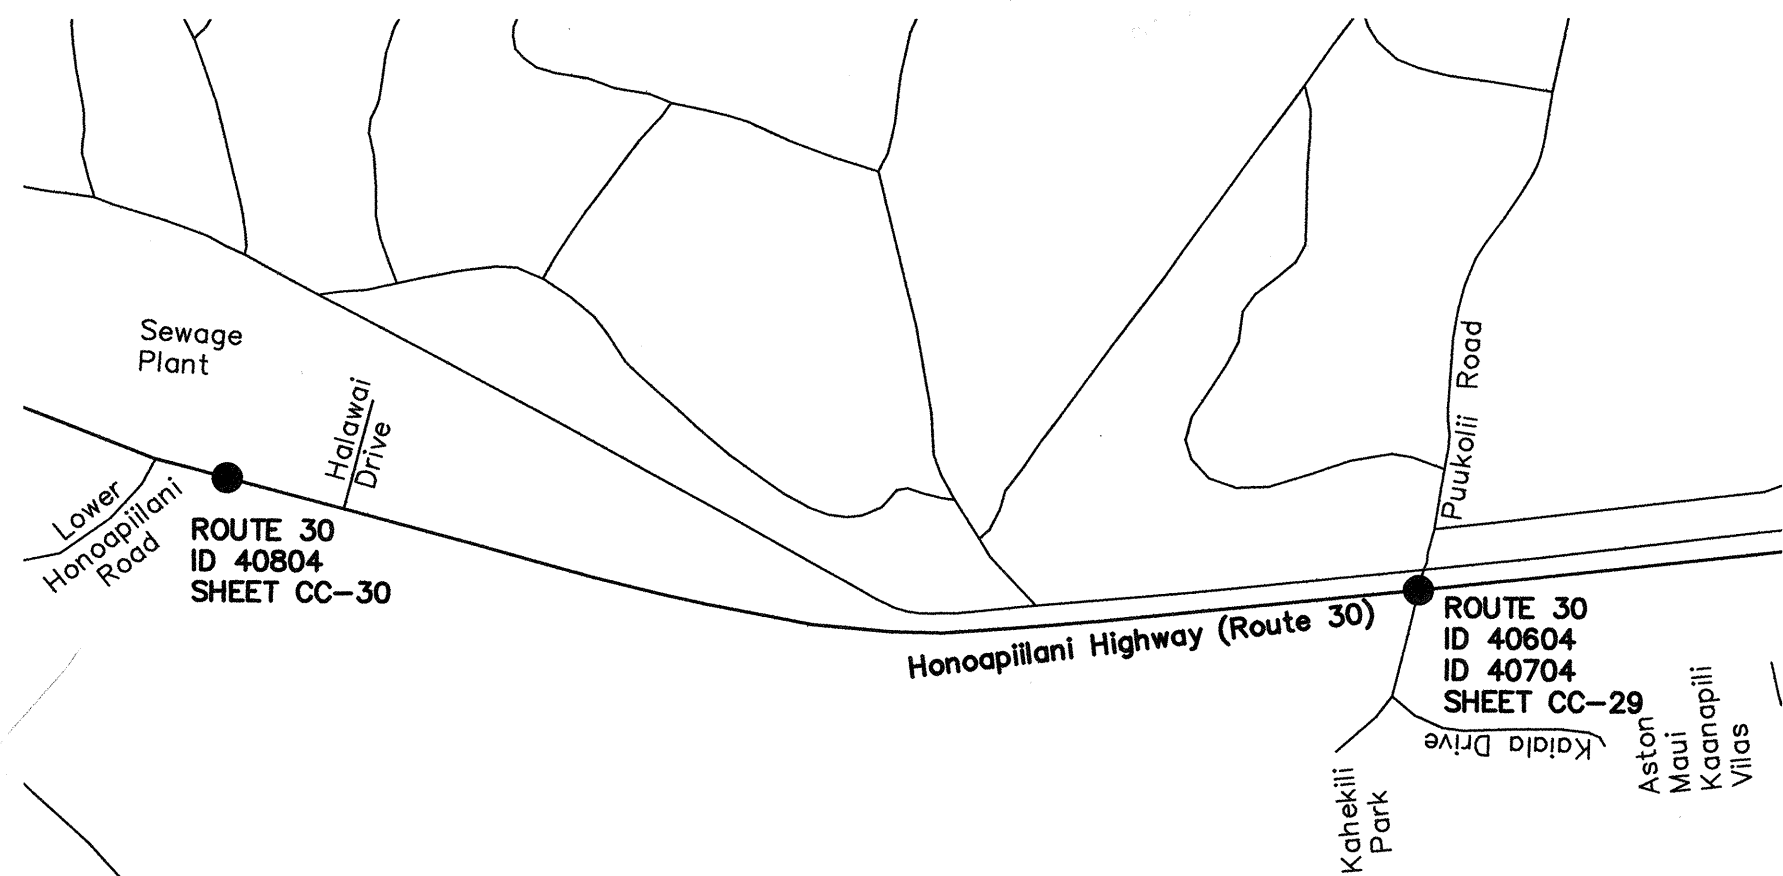


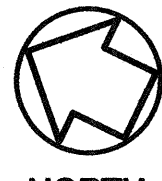 **HONOAPIILANI HWY.
ROUTE 30**

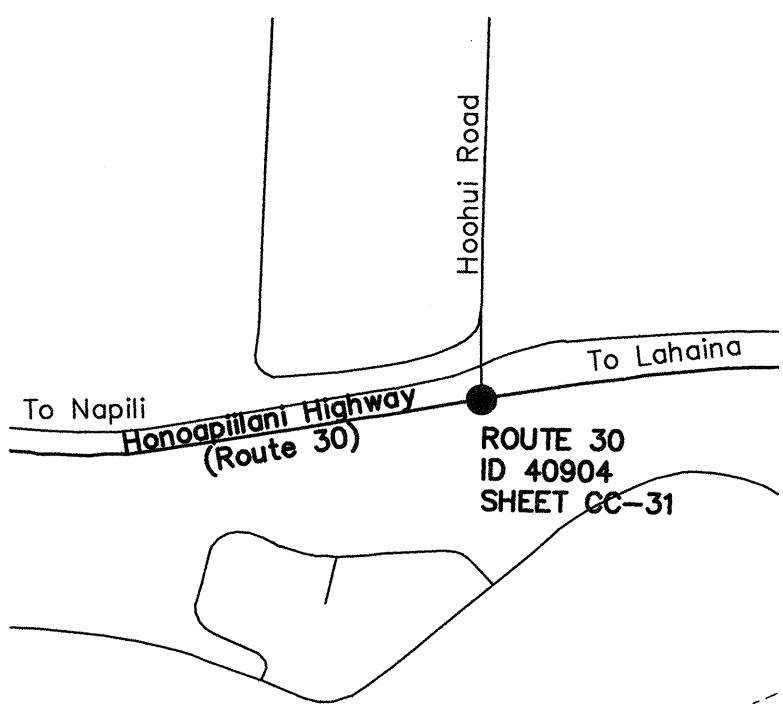


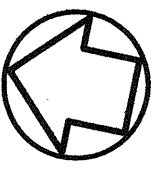 **HONOAPIILANI HWY.
ROUTE 30**

ORIGINAL PLAN	SURVEY PLOTTED BY	DATE
	DESIGNED BY	
	NOTED BY	
	CHECKED BY	
No.		

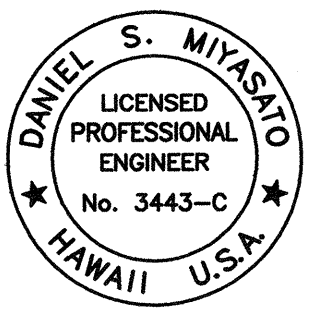

STATE OF HAWAII
 DEPARTMENT OF TRANSPORTATION
 HIGHWAYS DIVISION
LOCATION MAPS
 PEDESTRIAN FACILITIES & ADA
 COMPLIANCE AT VARIOUS
 LOCATIONS ON MAUI
 Federal - Aid Project No. CMAQ-0900(67)R
 Scale: As Shown Date: August 2004
 SHEET No. CA-9 OF 9 SHEETS

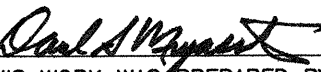THIS WORK WAS PREPARED BY
 ME OR UNDER MY SUPERVISION

 04/30/06
 EXPIRATION DATE OF THE LICENSE