

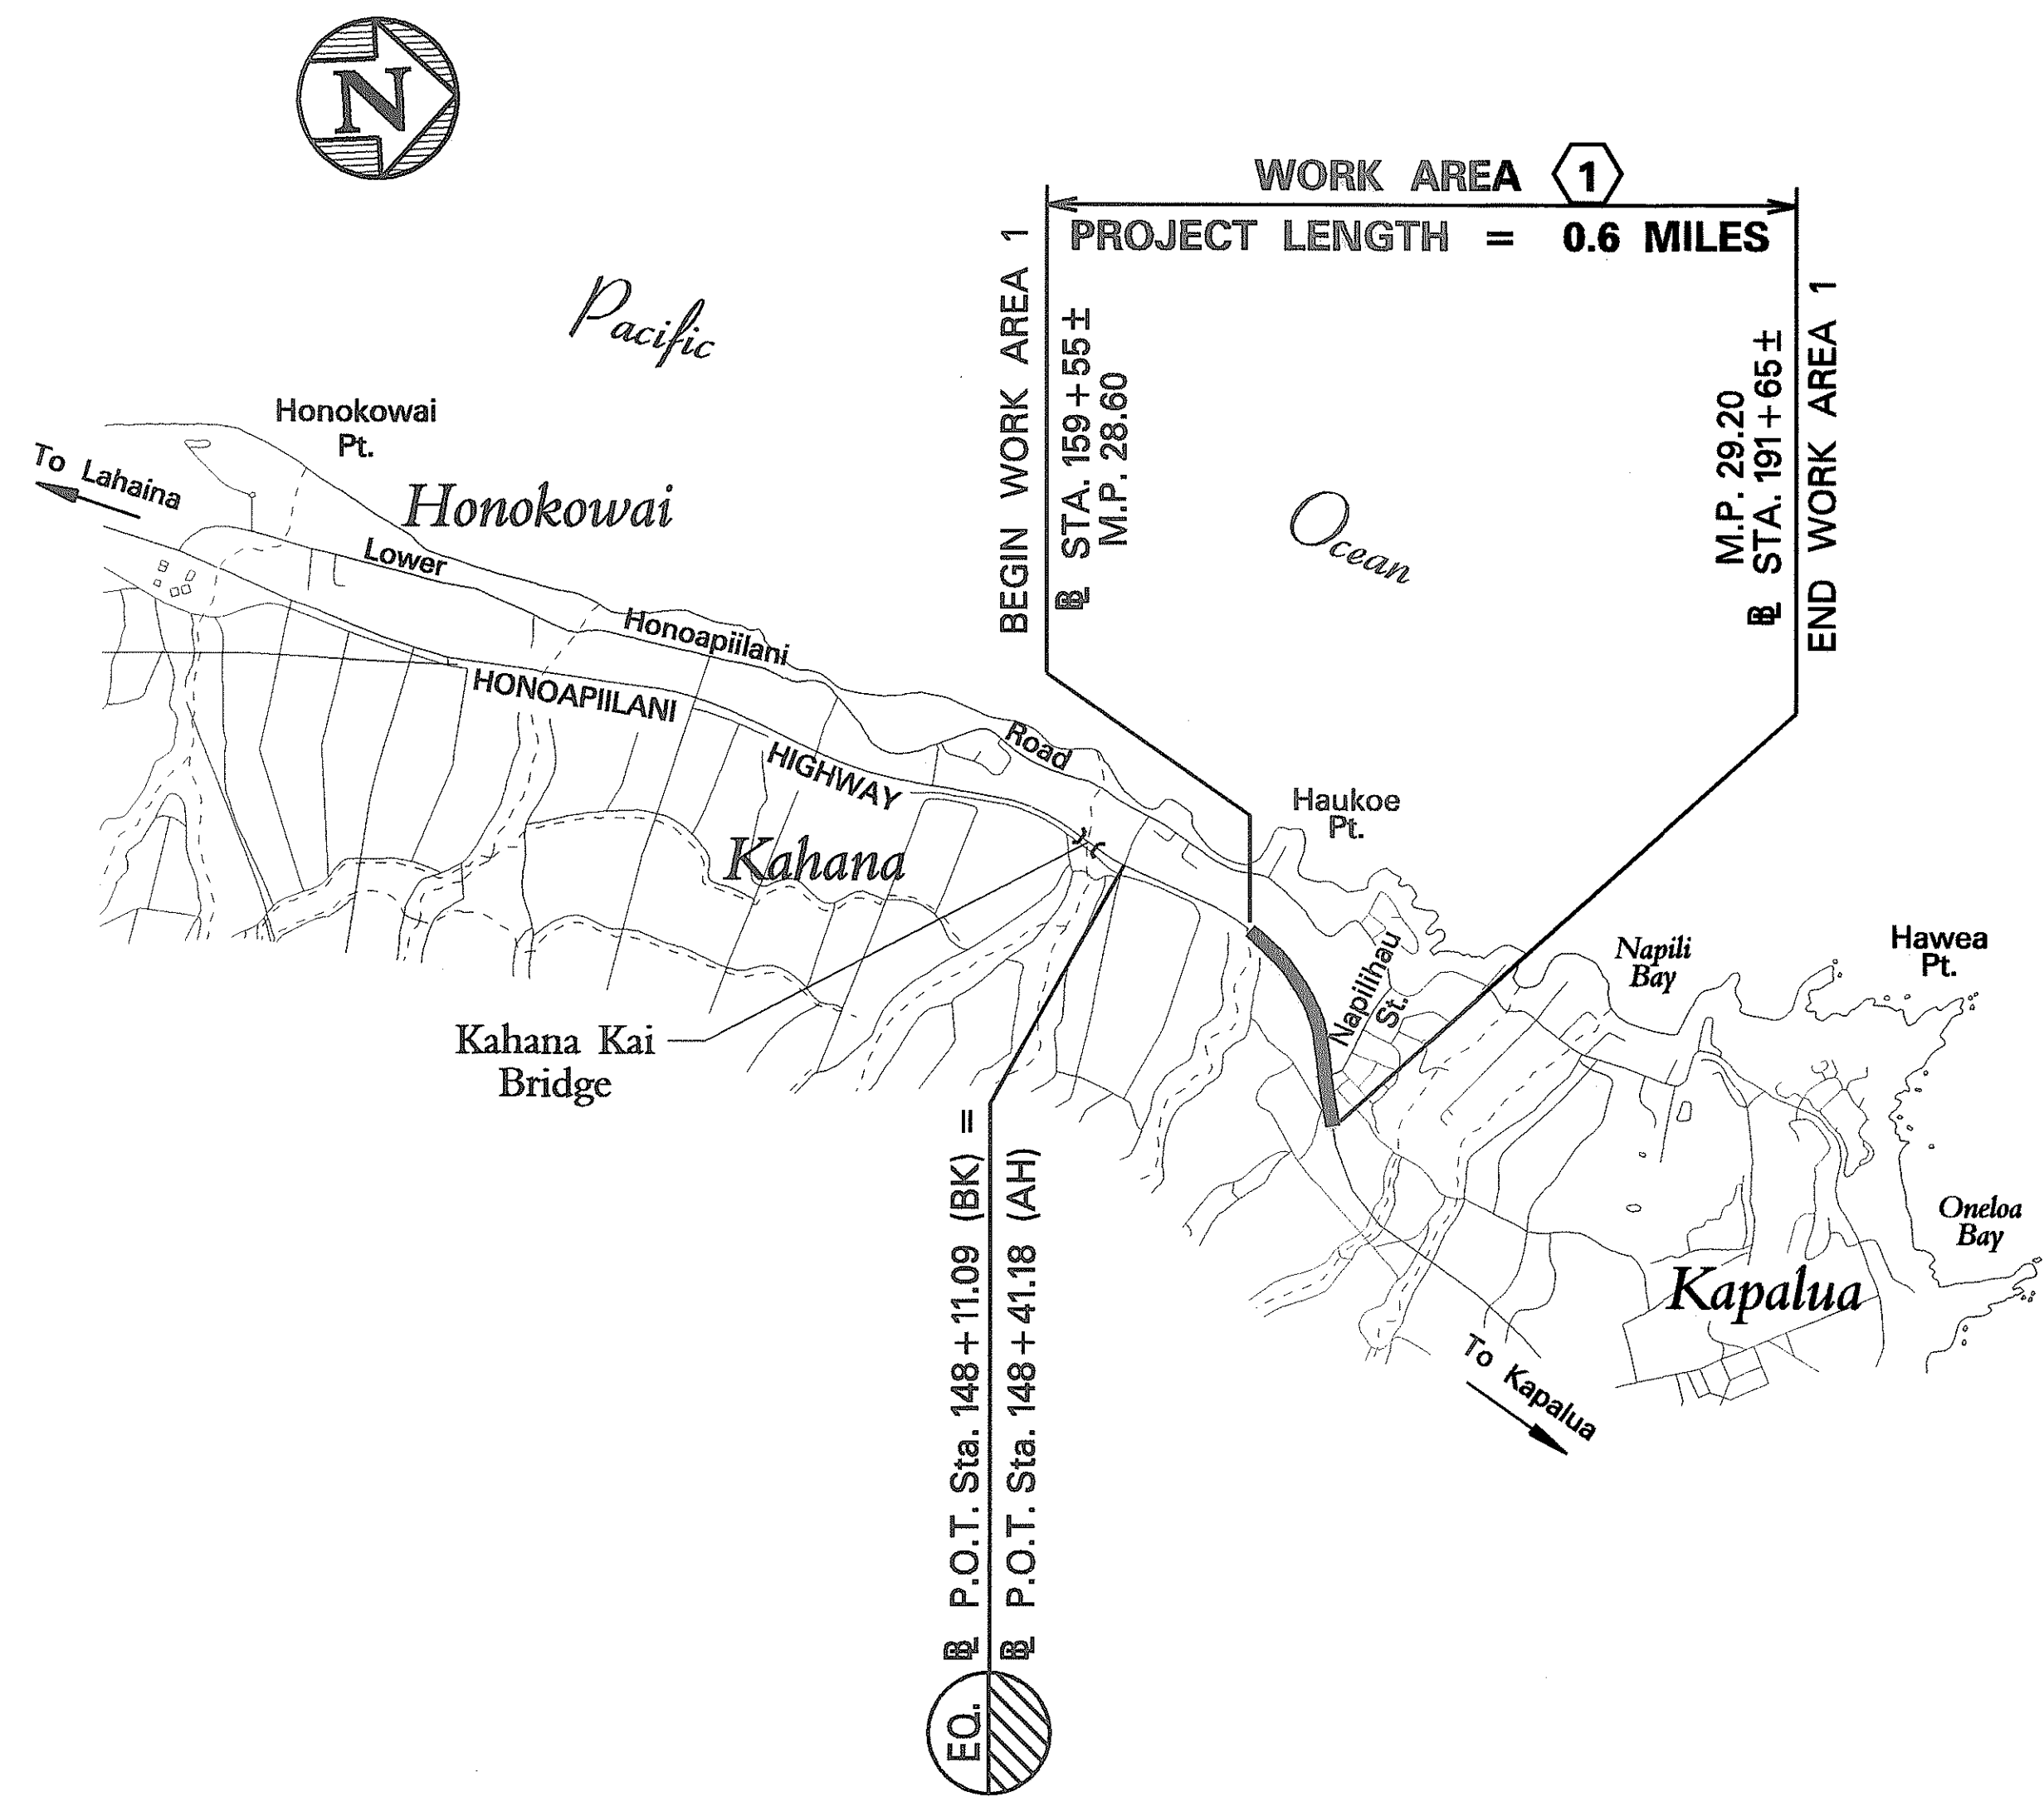


FED. ROAD DIST. NO.	STATE	PROJ. NO.	FISCAL YEAR	SHEET NO.	TOTAL SHEETS
HAWAII	HAW.	30A-01-07M	2007	2	28

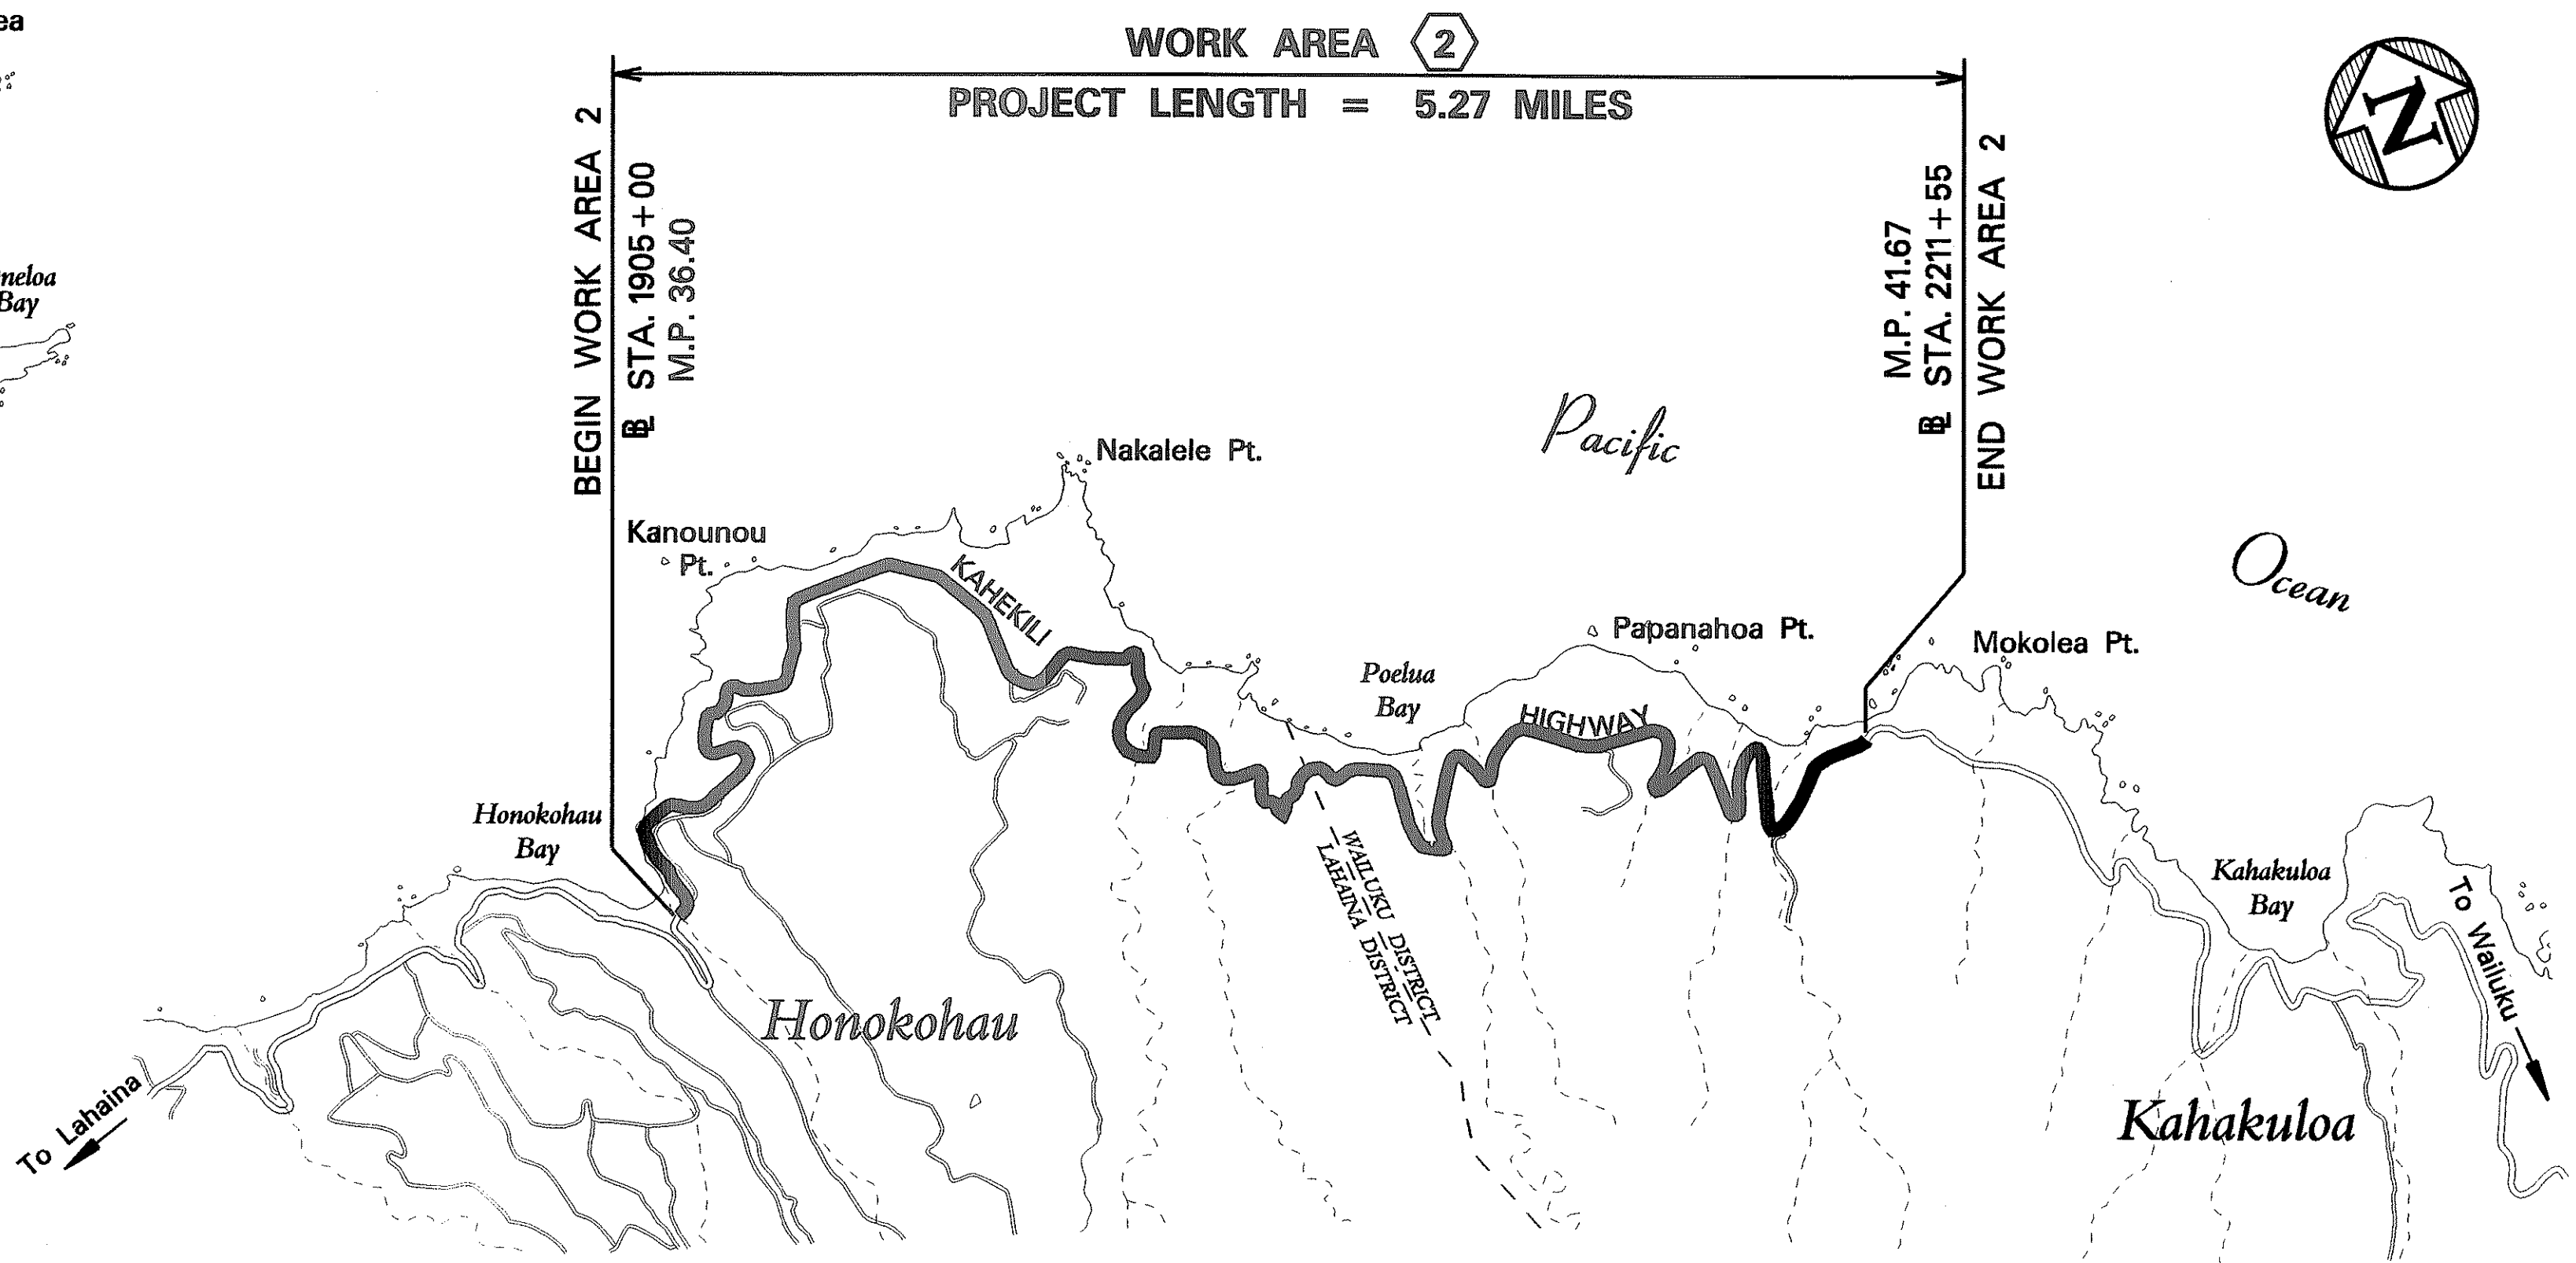

LAYOUT PLAN

GROSS LENGTH OF PROJECT.....0.60 MILES
NET LENGTH OF PROJECT.....0.60 MILES

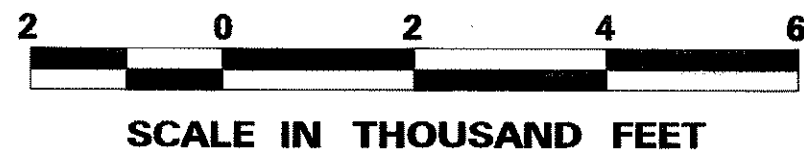

LAYOUT PLAN

GROSS LENGTH OF PROJECT.....5.27± MILES
NET LENGTH OF PROJECT.....5.27± MILES

STATE OF HAWAII
DEPARTMENT OF TRANSPORTATION
HIGHWAYS DIVISION

LAYOUT PLANS

HONOAPIILANI HIGHWAY RESURFACING
Vicinity of Napilihau, M.P. 28.60 to M.P. 29.20 and
KAHEKILI HIGHWAY REPAIRS AND MAINTENANCE
Honokohau to Papanahoa, M.P. 36.40 to M.P. 41.67
Project No. 30A-01-07M
Scale: As Shown Date: February, 2007

SHEET No. 1 OF 1 SHEETS

ORIGINAL PLAN	SURVEY PLOTTED BY	DATE
NOTE BOOK	DRAWN BY	4/16
DESIGNED BY	CHECKED BY	
QUANTITIES BY		