




FED. ROAD DIST. NO.	STATE	PROJ. NO.	FISCAL YEAR	SHEET NO.	TOTAL SHEETS
HAWAII	HAW.	30A-01-07M	2007	7	28

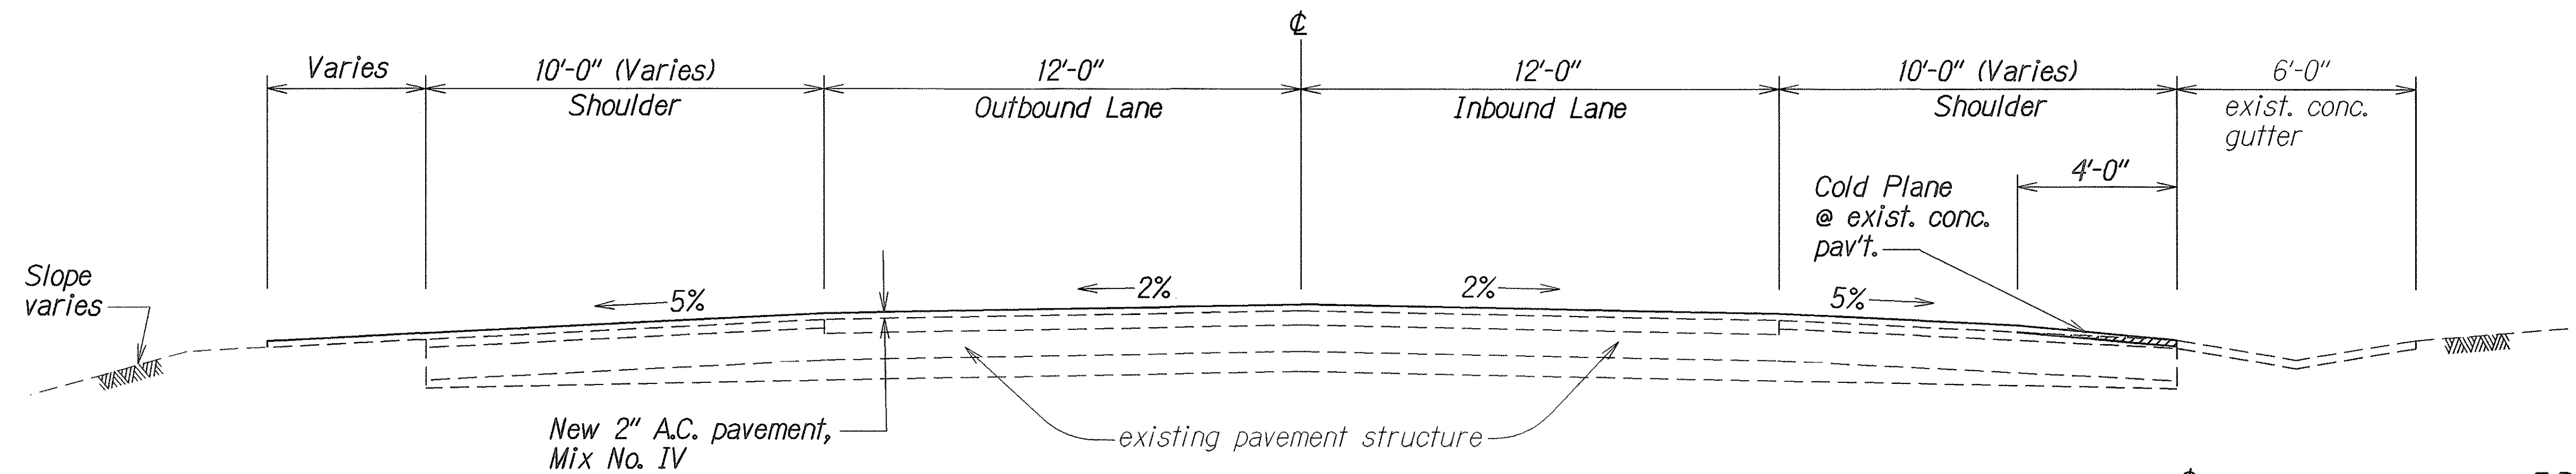


TYPICAL SECTION @ HONOAPIILANI HIGHWAY
Scale: $\frac{3}{8}$ " = 1'-0"

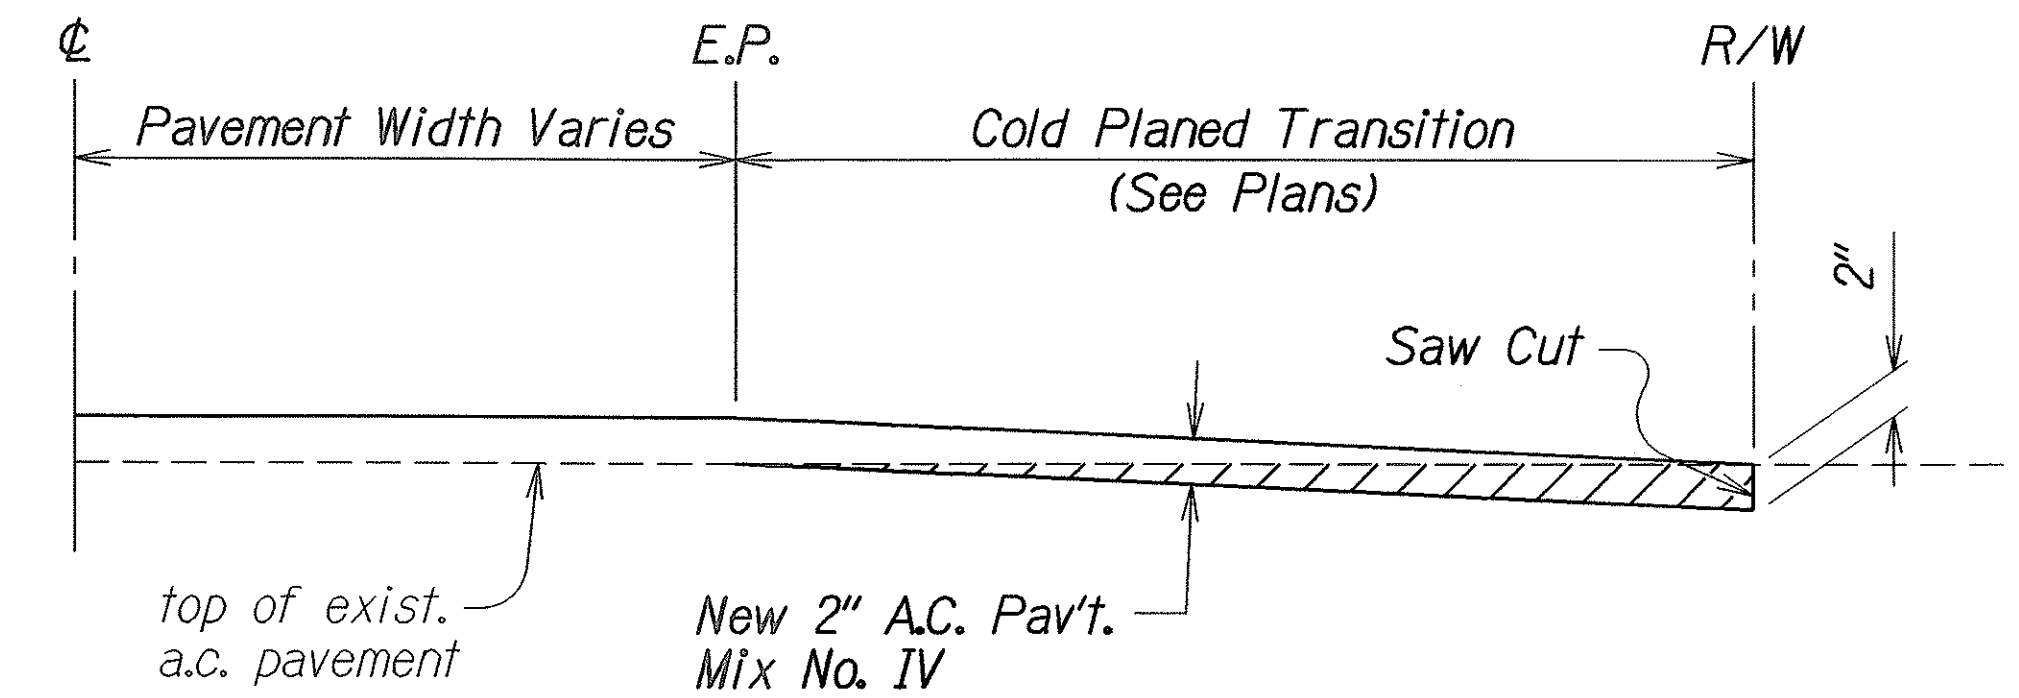


TRANSITION TO EXISTING DRIVEWAY AND SIDEROAD DETAIL
Not to Scale

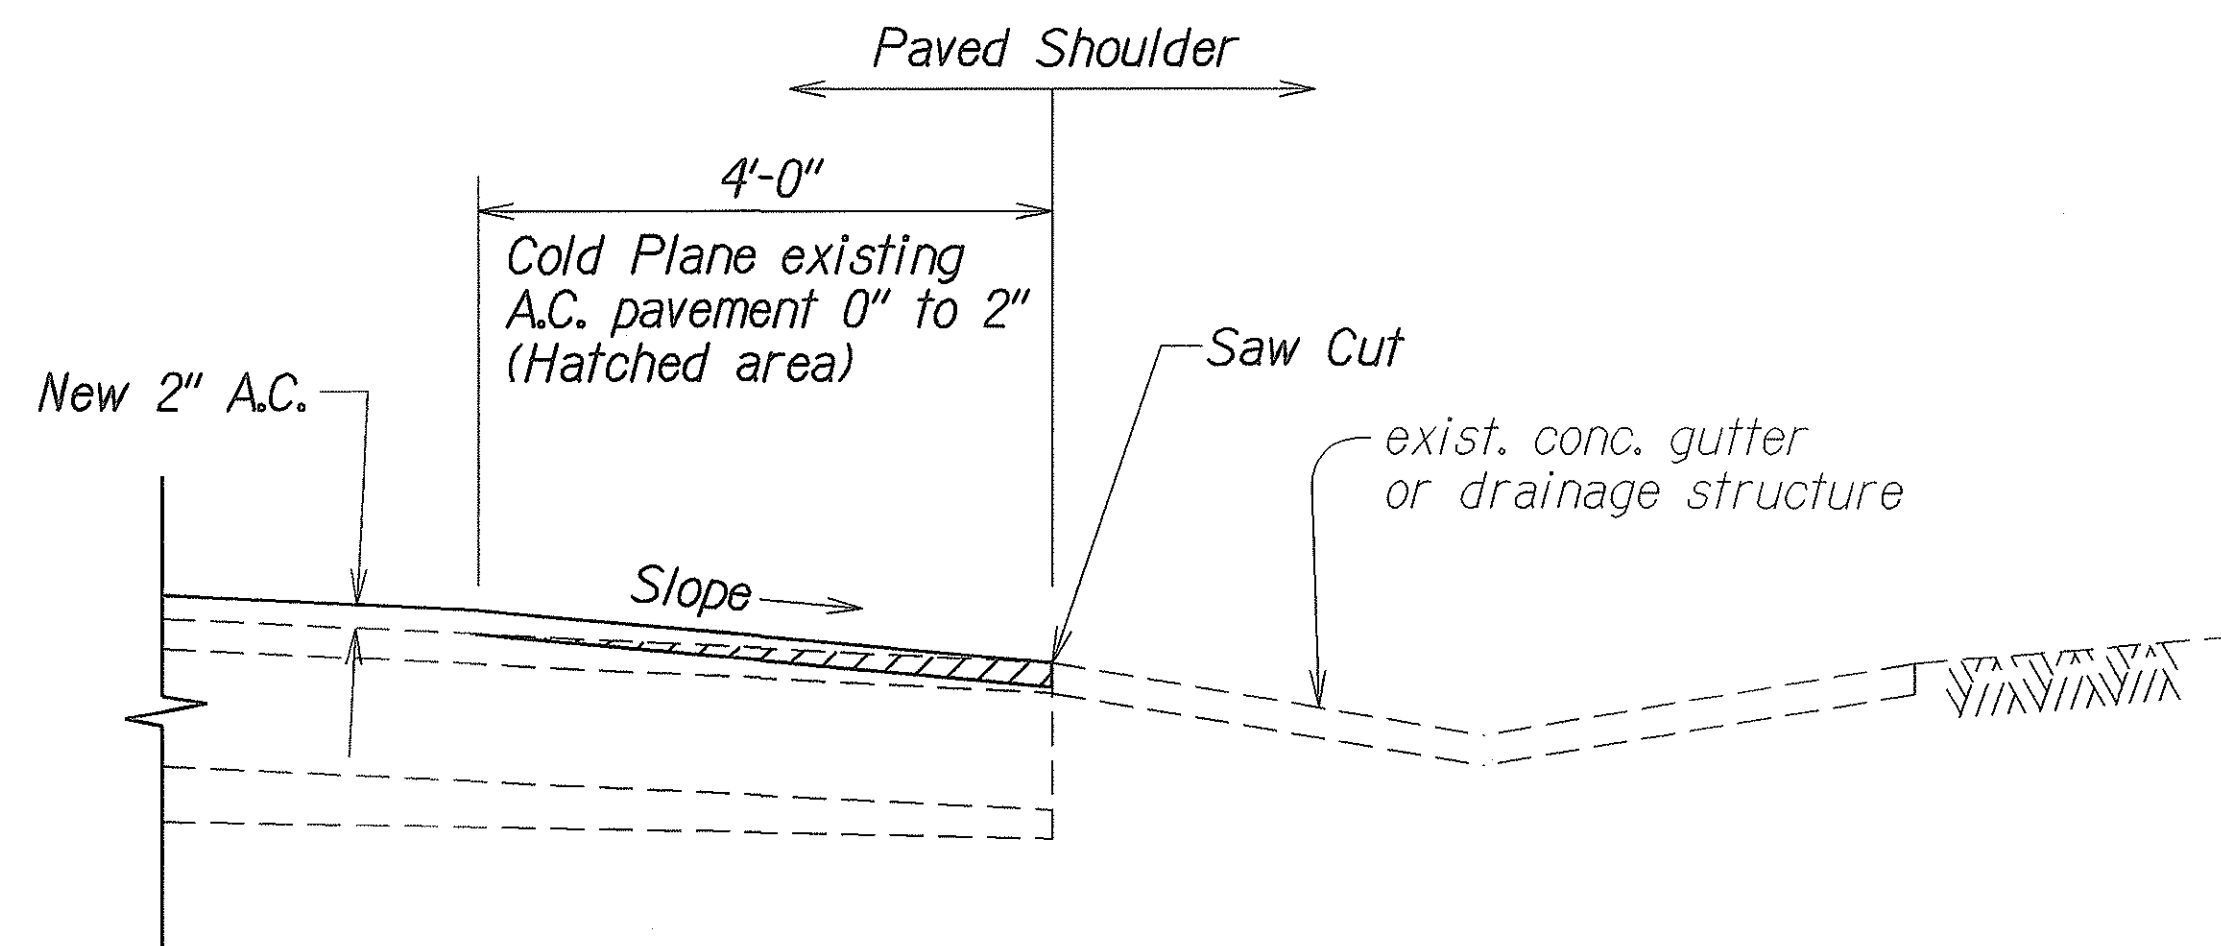


COLD PLANED SHOULDER AT EXIST. CONC. GUTTER
Scale: $\frac{3}{4}$ " = 1'-0"

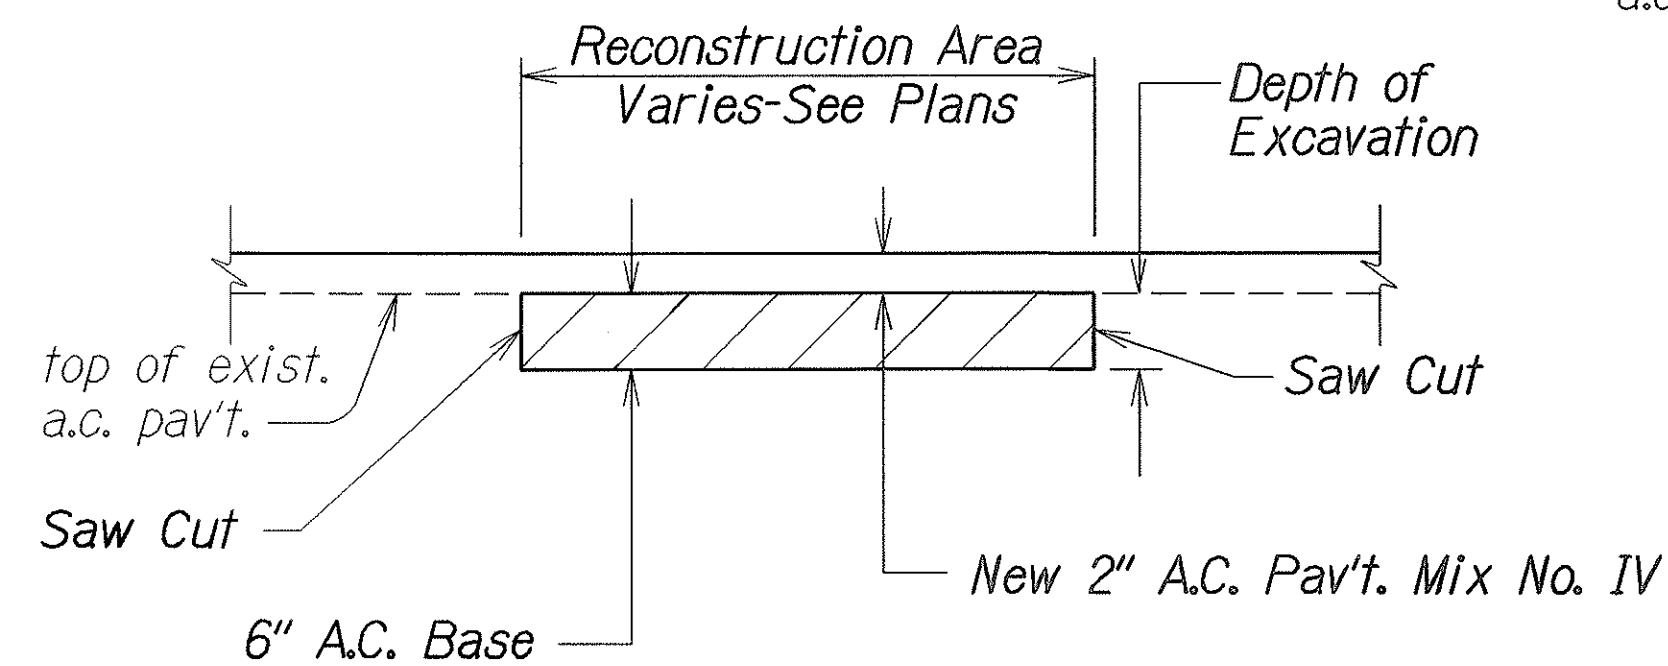

A.C. PAVEMENT RECONSTRUCTION DETAIL
Not To Scale

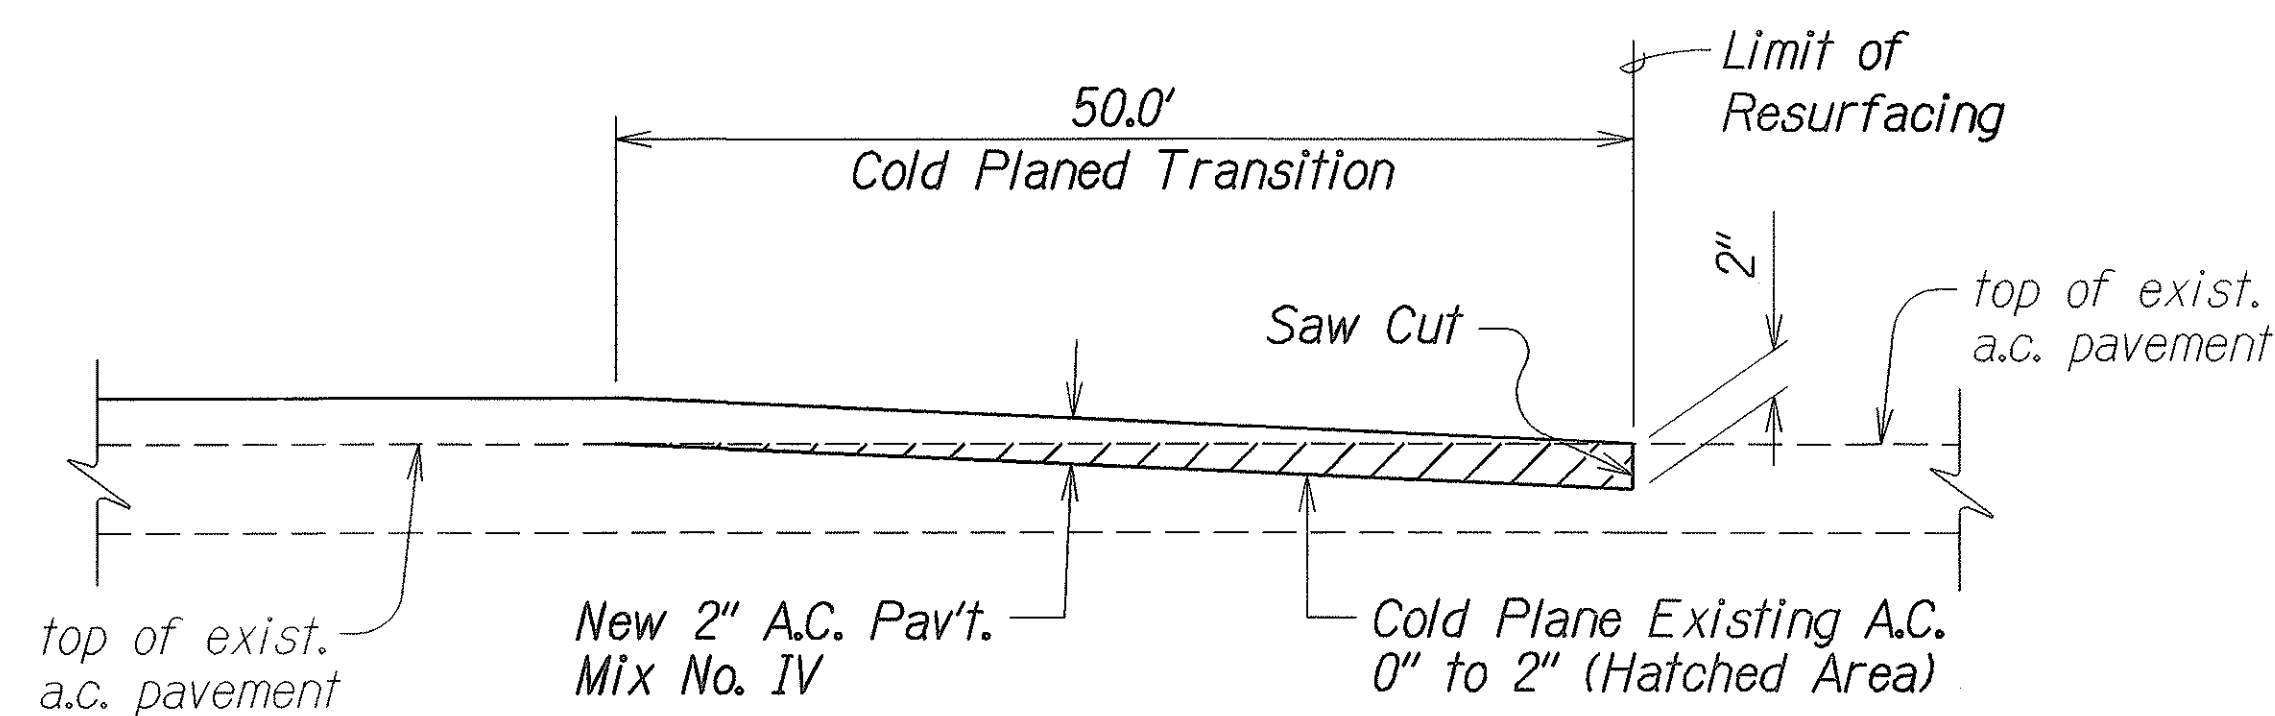

COLD PLANED LONGITUDINAL TRANSITION AT BEGIN AND END OF PROJECT
Not to Scale

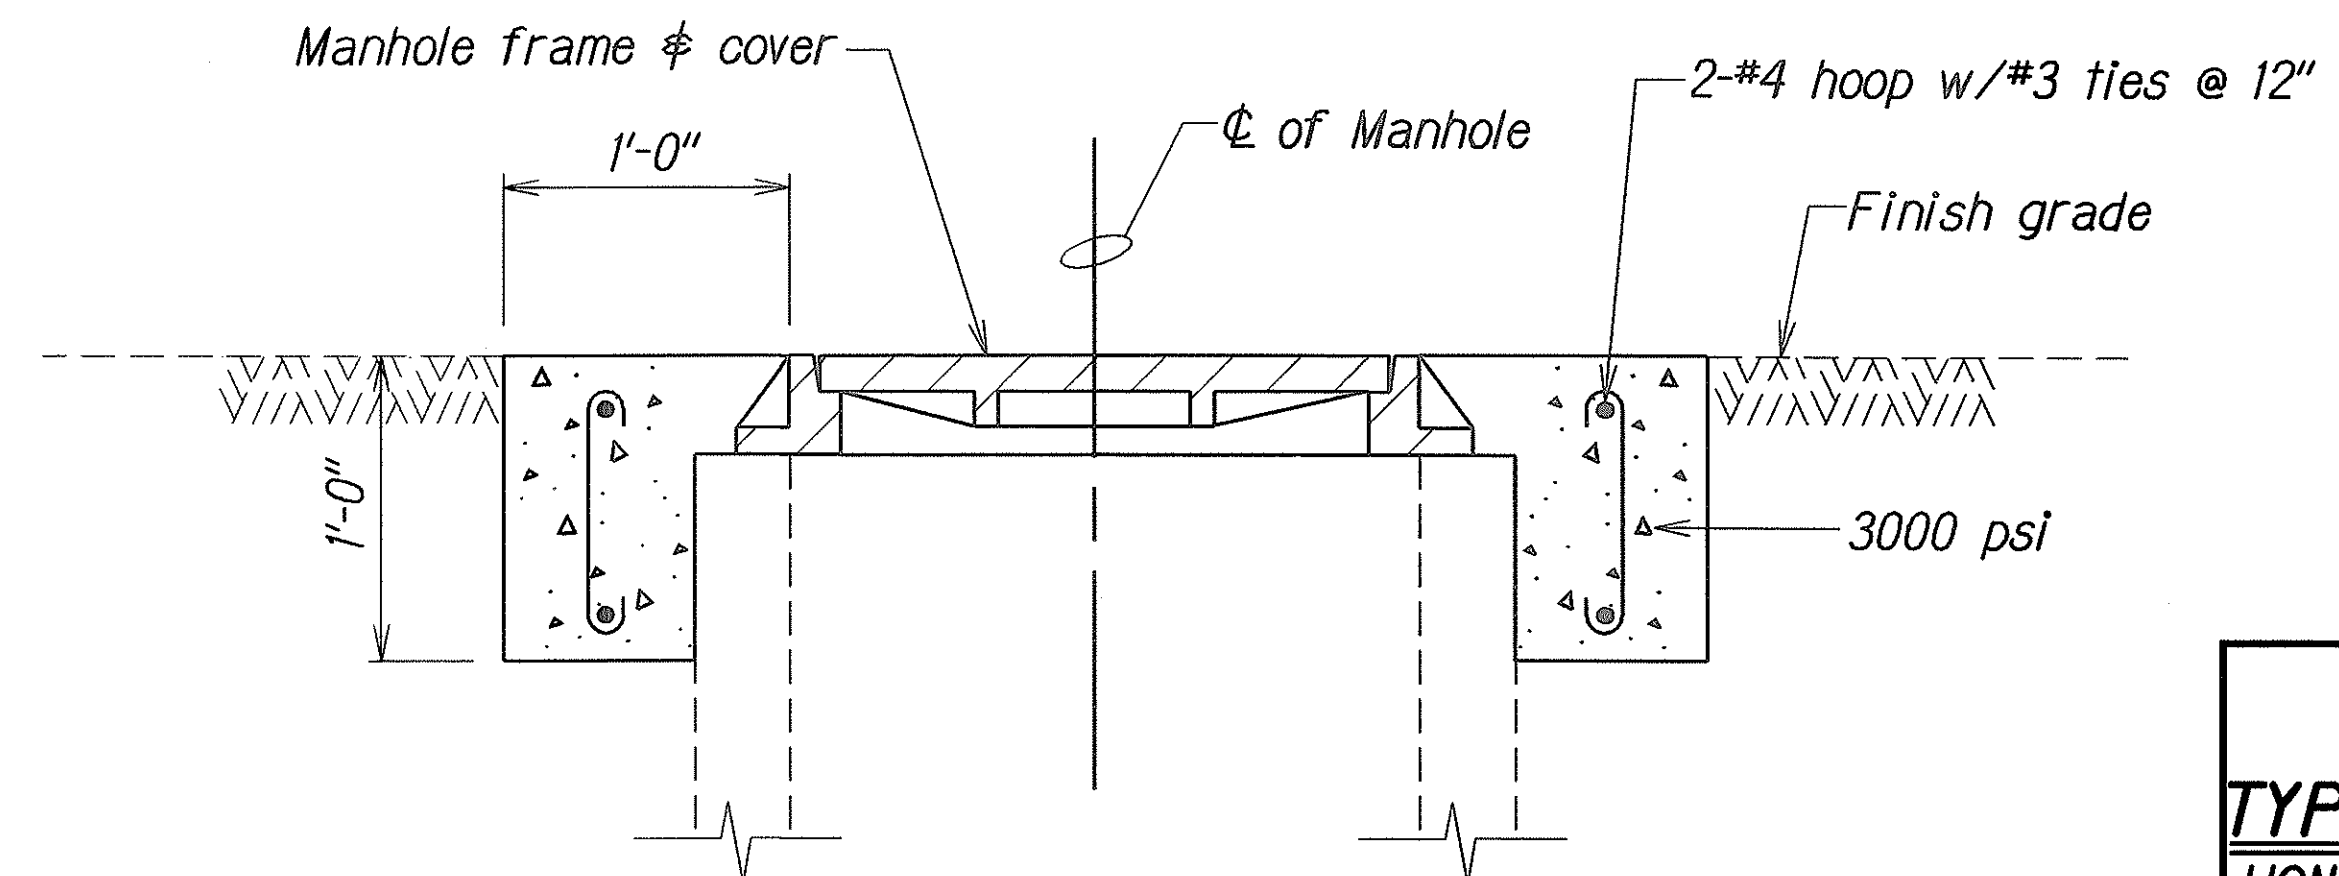

DETAIL - CONCRETE COLLAR FOR AJUSTMENTS OF MANHOLES AND VALVE BOX
Not To Scale

ORIGINAL PLAN	SURVEY PLOTTED BY	DATE
	DRAWN BY	
	NOTED BY	
	CHECKED BY	

STATE OF HAWAII
DEPARTMENT OF TRANSPORTATION
HIGHWAYS DIVISION

TYPICAL SECTIONS & DETAILS
HONOAPIILANI HIGHWAY RESURFACING
Vicinity of Napiliha, M.P. 28.60 to M.P. 29.20 and
KAHEKILI HIGHWAY REPAIRS AND MAINTENANCE
Honokohau to Papanahoa, M.P. 36.40 to M.P. 41.67
Project No. 30A-01-07M
Scale: As Shown Date: February, 2007

SHEET No. 1 OF 1 SHEETS