
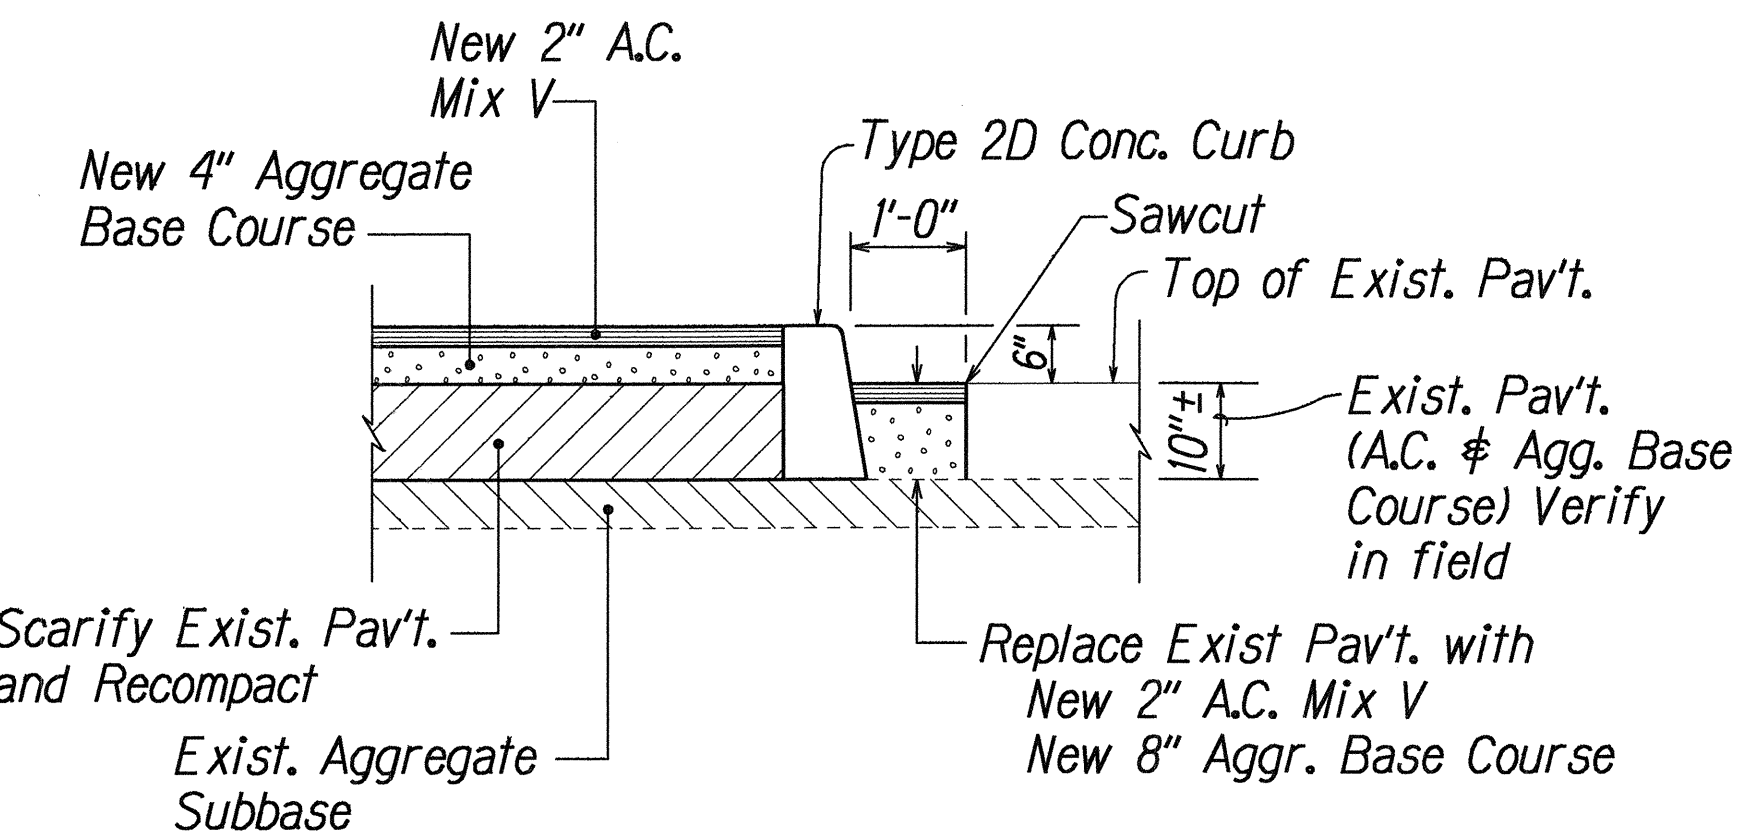
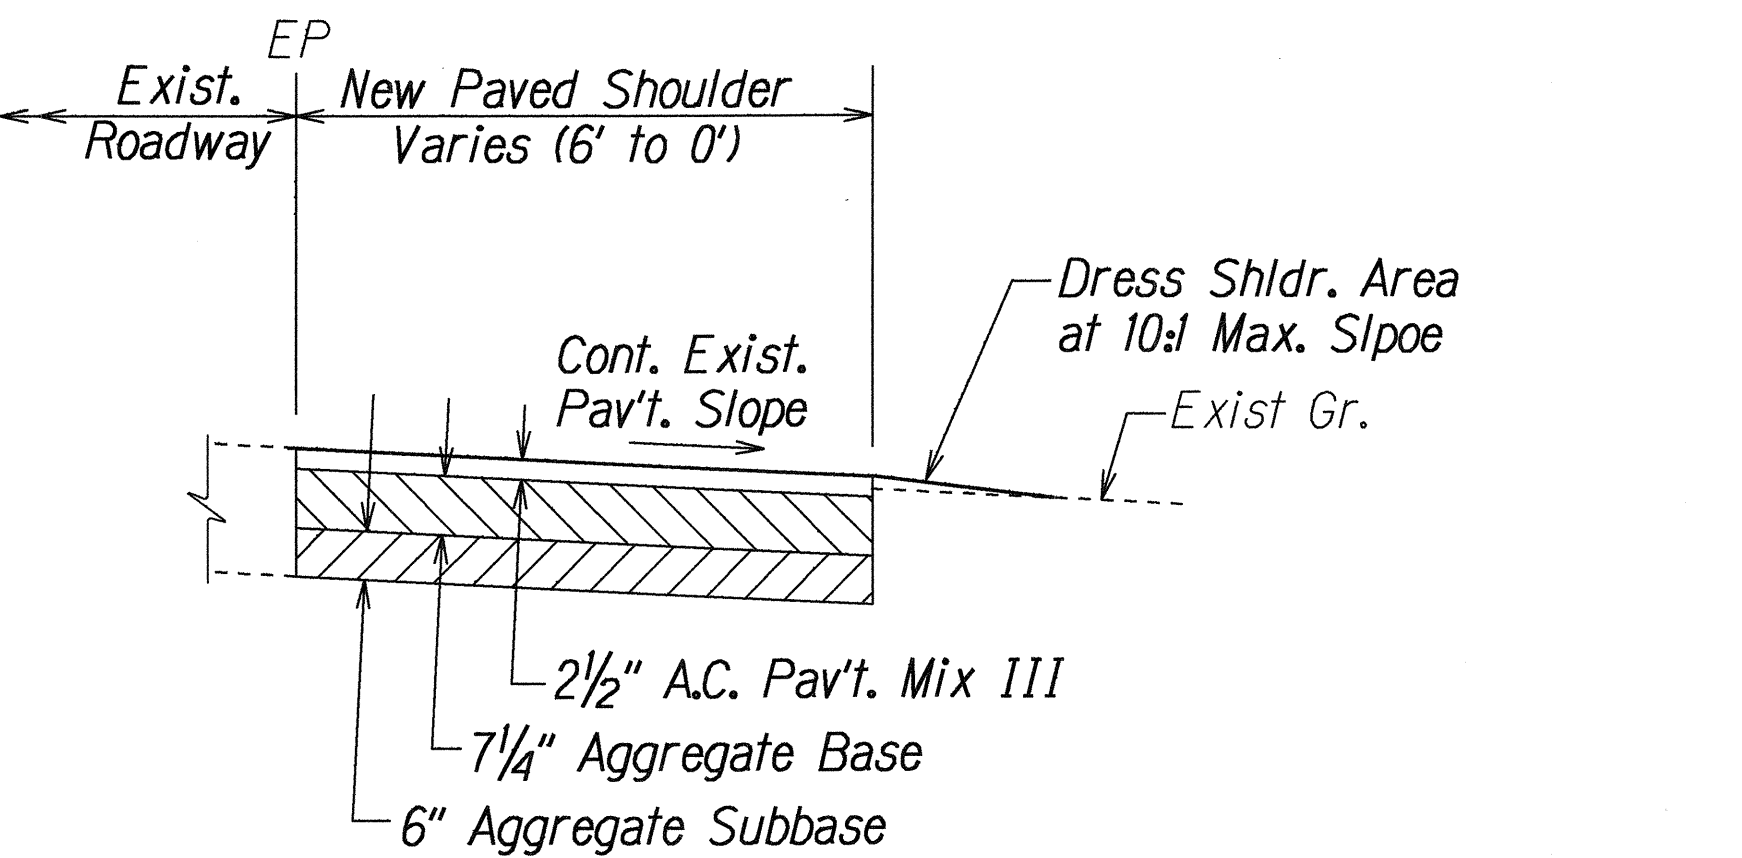


FED. ROAD DIST. NO.	STATE	PROJ. NO.	FISCAL YEAR	SHEET NO.	TOTAL SHEETS
HAWAII	HAW.	31B-01-94	1994	3	9

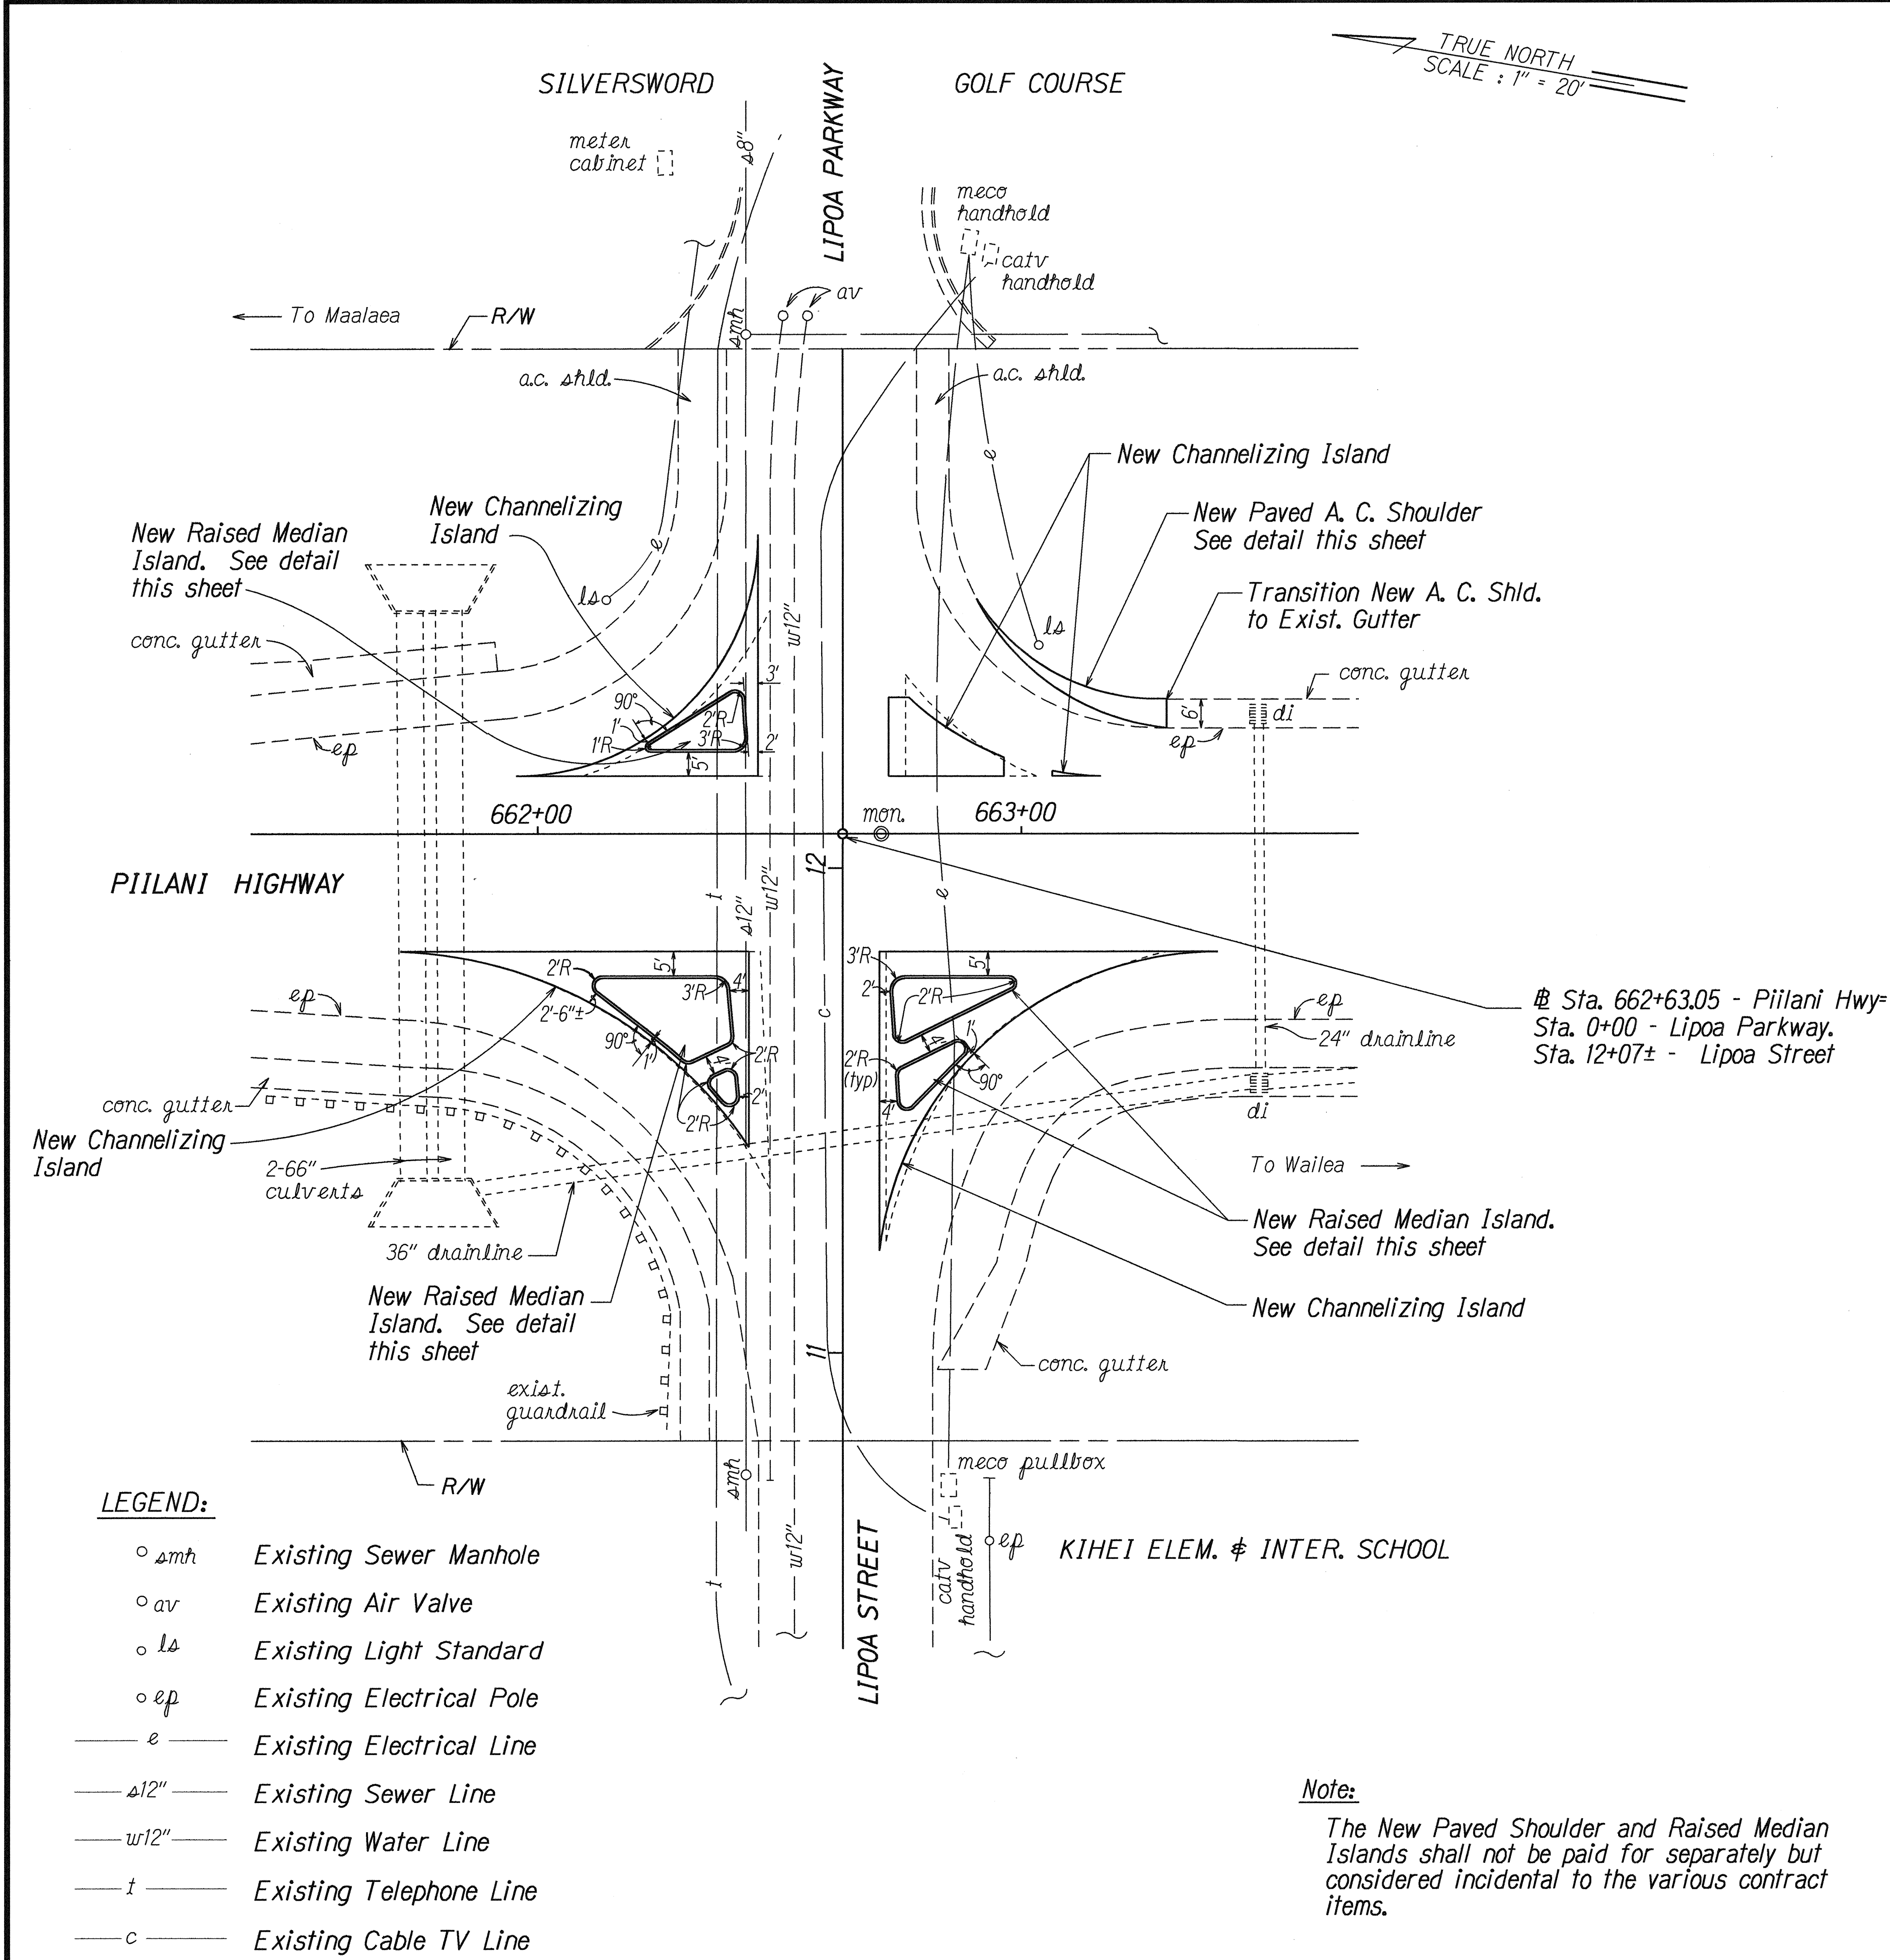

STATE OF HAWAII
DEPARTMENT OF TRANSPORTATION
HIGHWAYS DIVISION

ROADWAY INTERSECTION PLAN

PIILANI HIGHWAY
Intersection Improvements at Lipoa Street
PROJECT NO. 31B-01-94

Scale: 1"=20' Date: Jan., 1994
SHEET No. 1 OF 1 SHEETS