



FED. ROAD DIST. NO.	STATE	PROJ. NO.	FISCAL YEAR	SHEET NO.	TOTAL SHEETS
HAWAII	HAW.	HWY-M-01-98M	1998	2	24

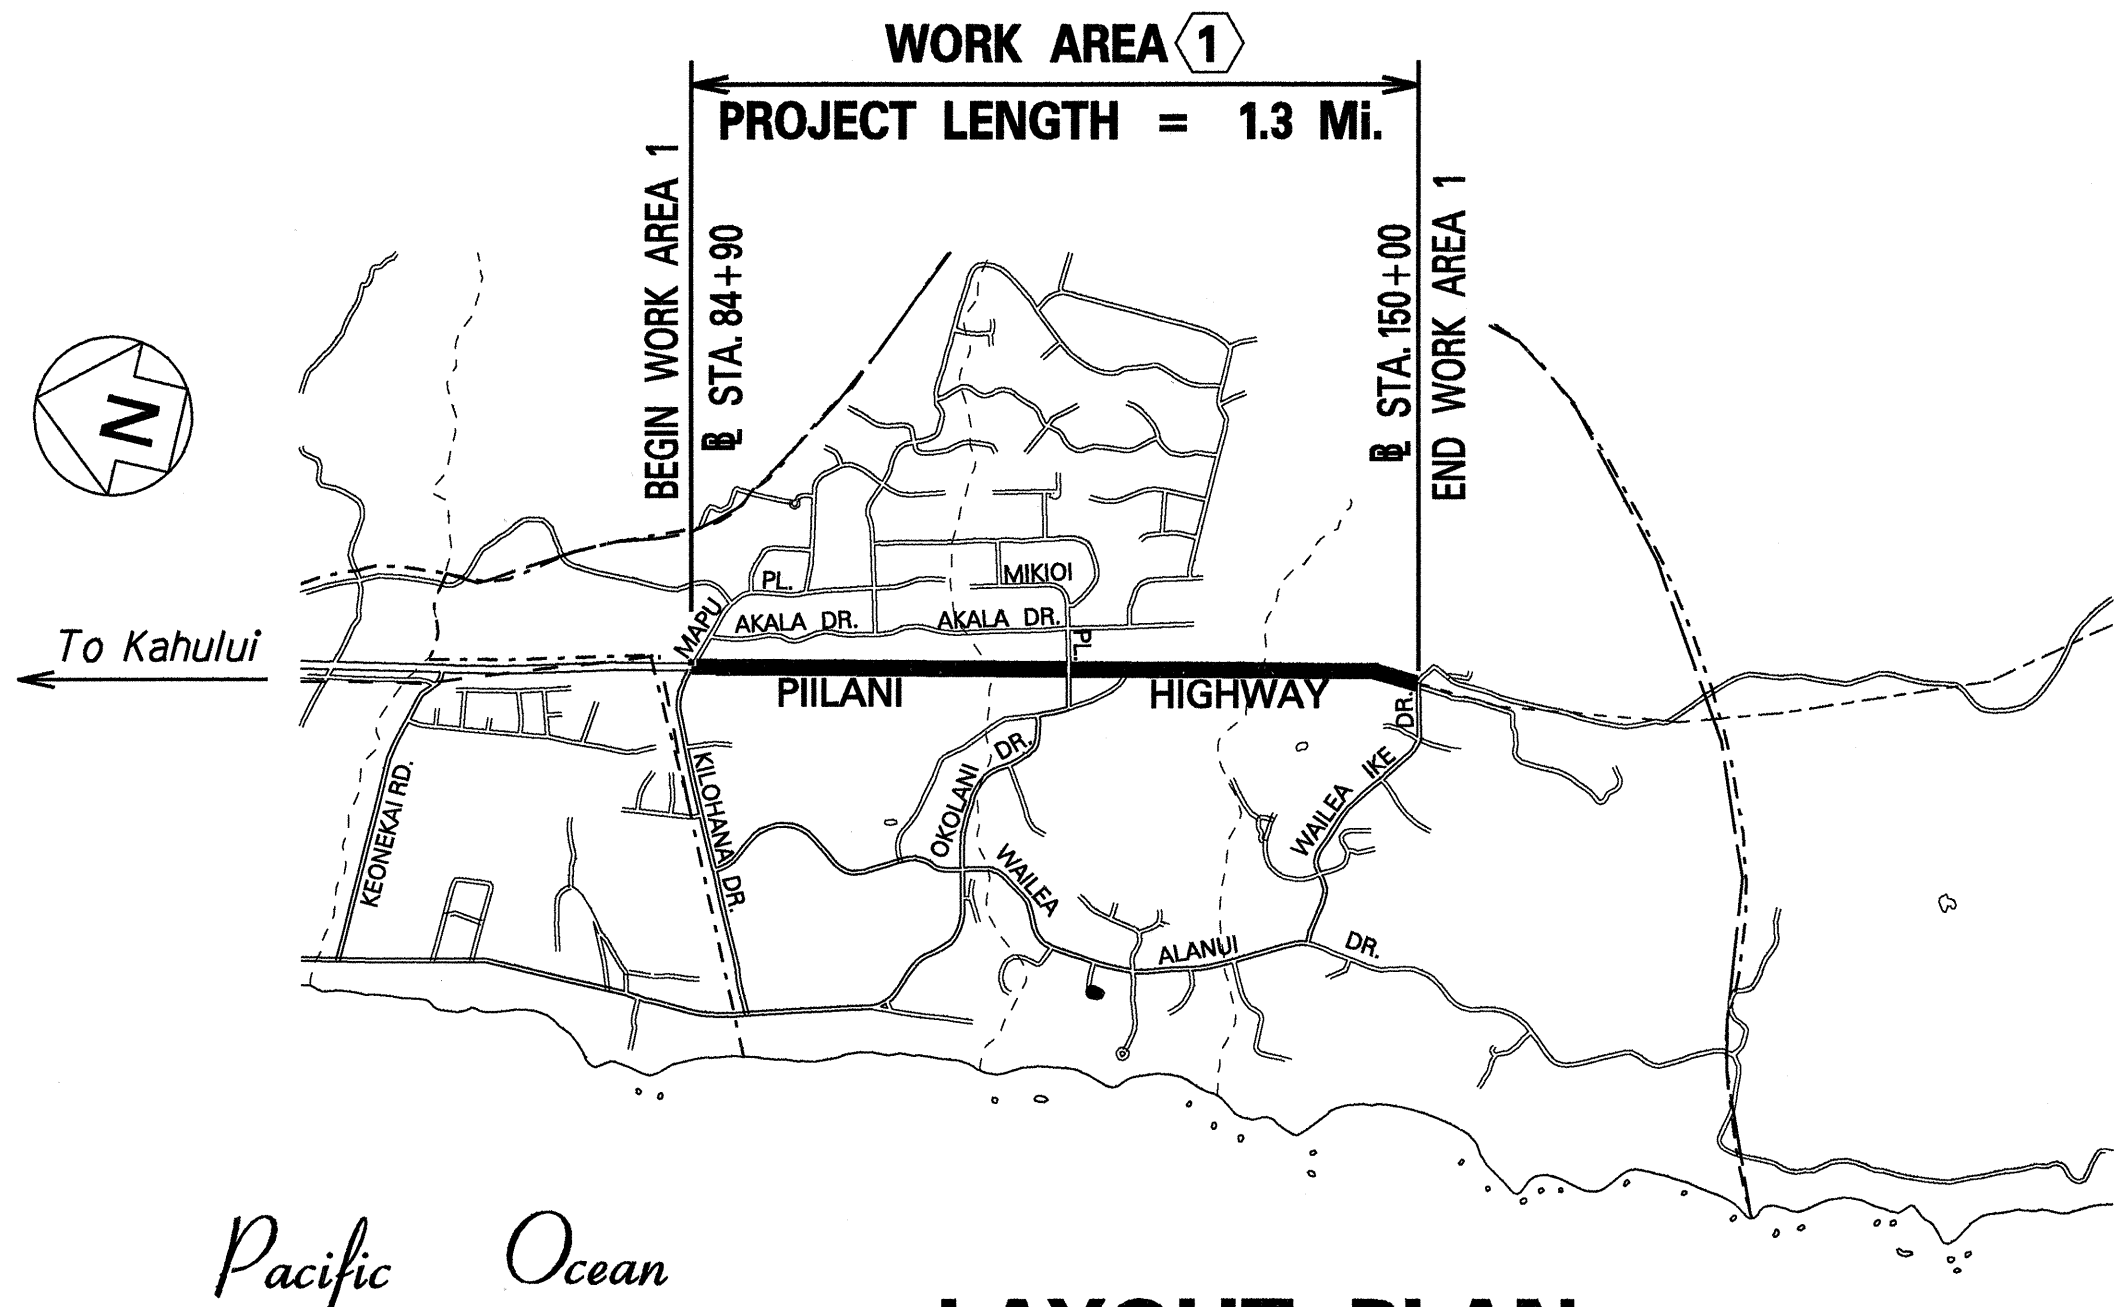


LAYOUT PLAN

GROSS LENGTH OF PROJECT.....1.3 MILES
NET LENGTH OF PROJECT.....1.3 MILES

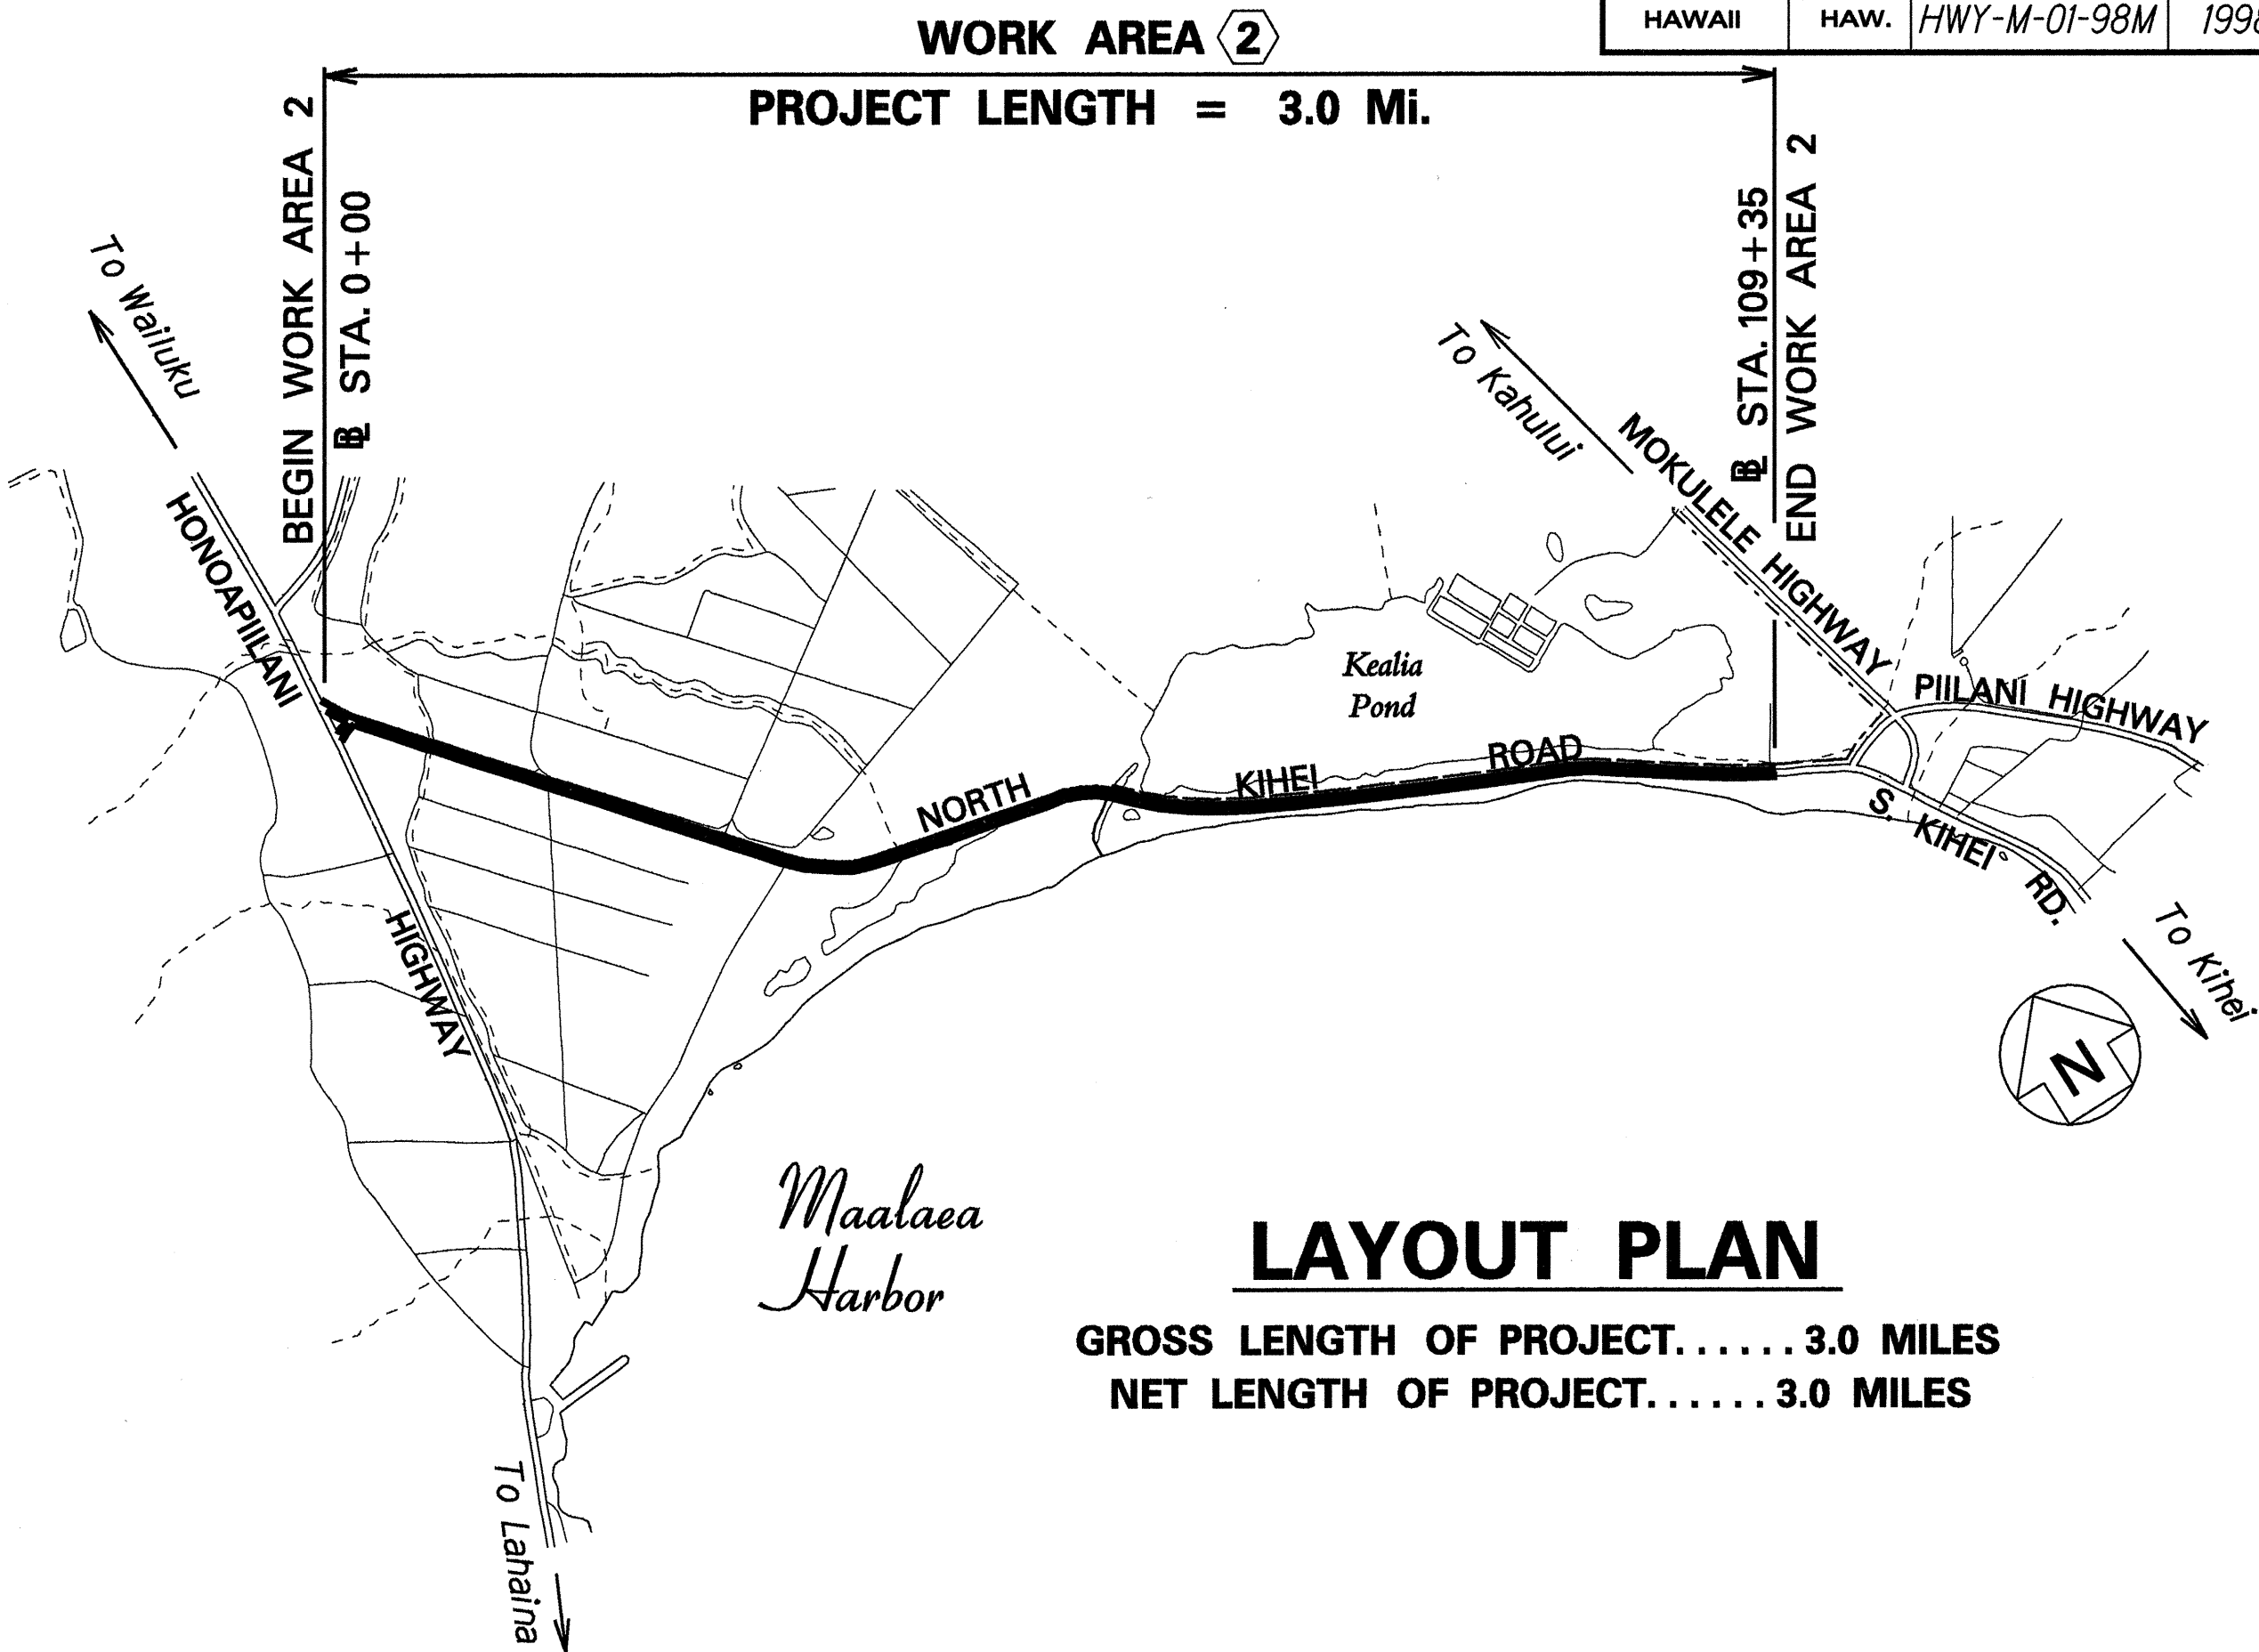


LAYOUT PLAN

GROSS LENGTH OF PROJECT.....3.0 MILES
NET LENGTH OF PROJECT.....3.0 MILES

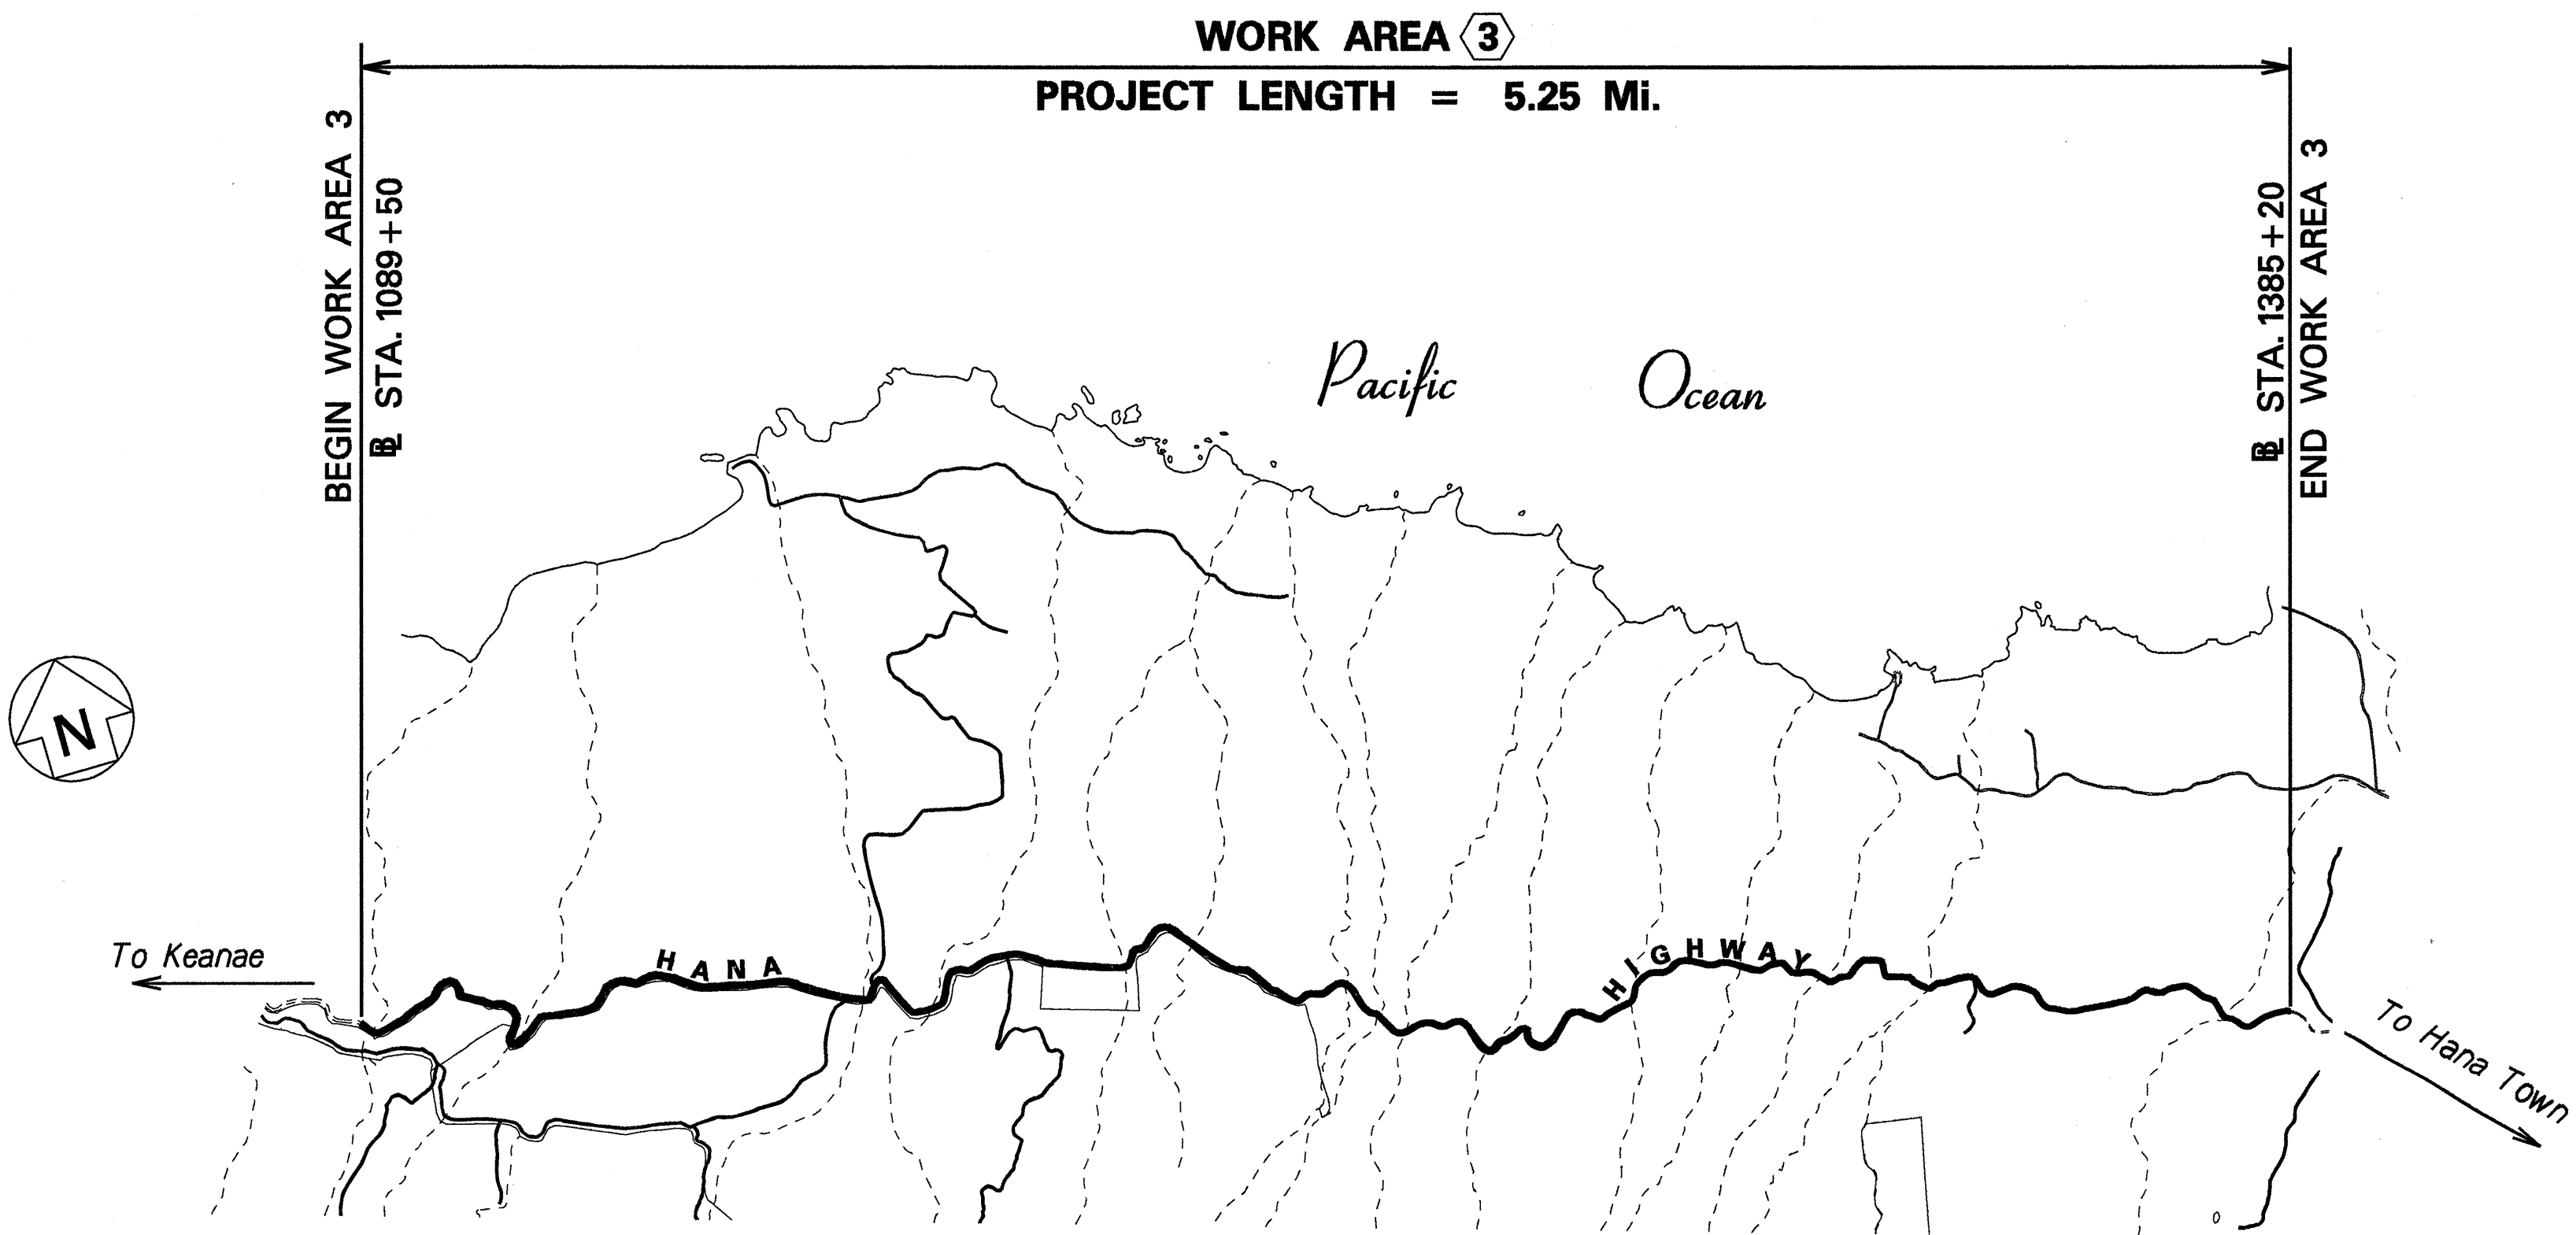

LAYOUT PLAN

GROSS LENGTH OF PROJECT.....5.25 MILES
NET LENGTH OF PROJECT.....5.25 MILES

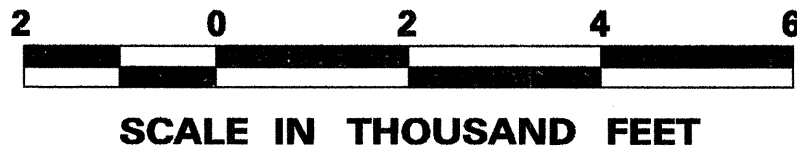

STATE OF HAWAII
DEPARTMENT OF TRANSPORTATION
HIGHWAYS DIVISION

LAYOUT PLANS

PIILANI HIGHWAY, NORTH KIHAI ROAD
AND HANA HIGHWAY
PAVEMENT MARKING AND STRIPING
Project No. HWY-M-01-98M

Scale: As Shown Date: Dec, 1997

SHEET No. 1 OF 1 SHEETS

ORIGINAL PLAN	SURVEY PLOTTED BY	DATE
NOTE BOOK	DRAWN BY	12/97
logins teddy	TRACED BY	
quantities by	CHECKED BY	
checked by		