




FED. ROAD DIST. NO.	STATE	PROJ. NO.	FISCAL YEAR	SHEET NO.	TOTAL SHEETS
HAWAII	HAW.	31AB-01-02	2002	98	124

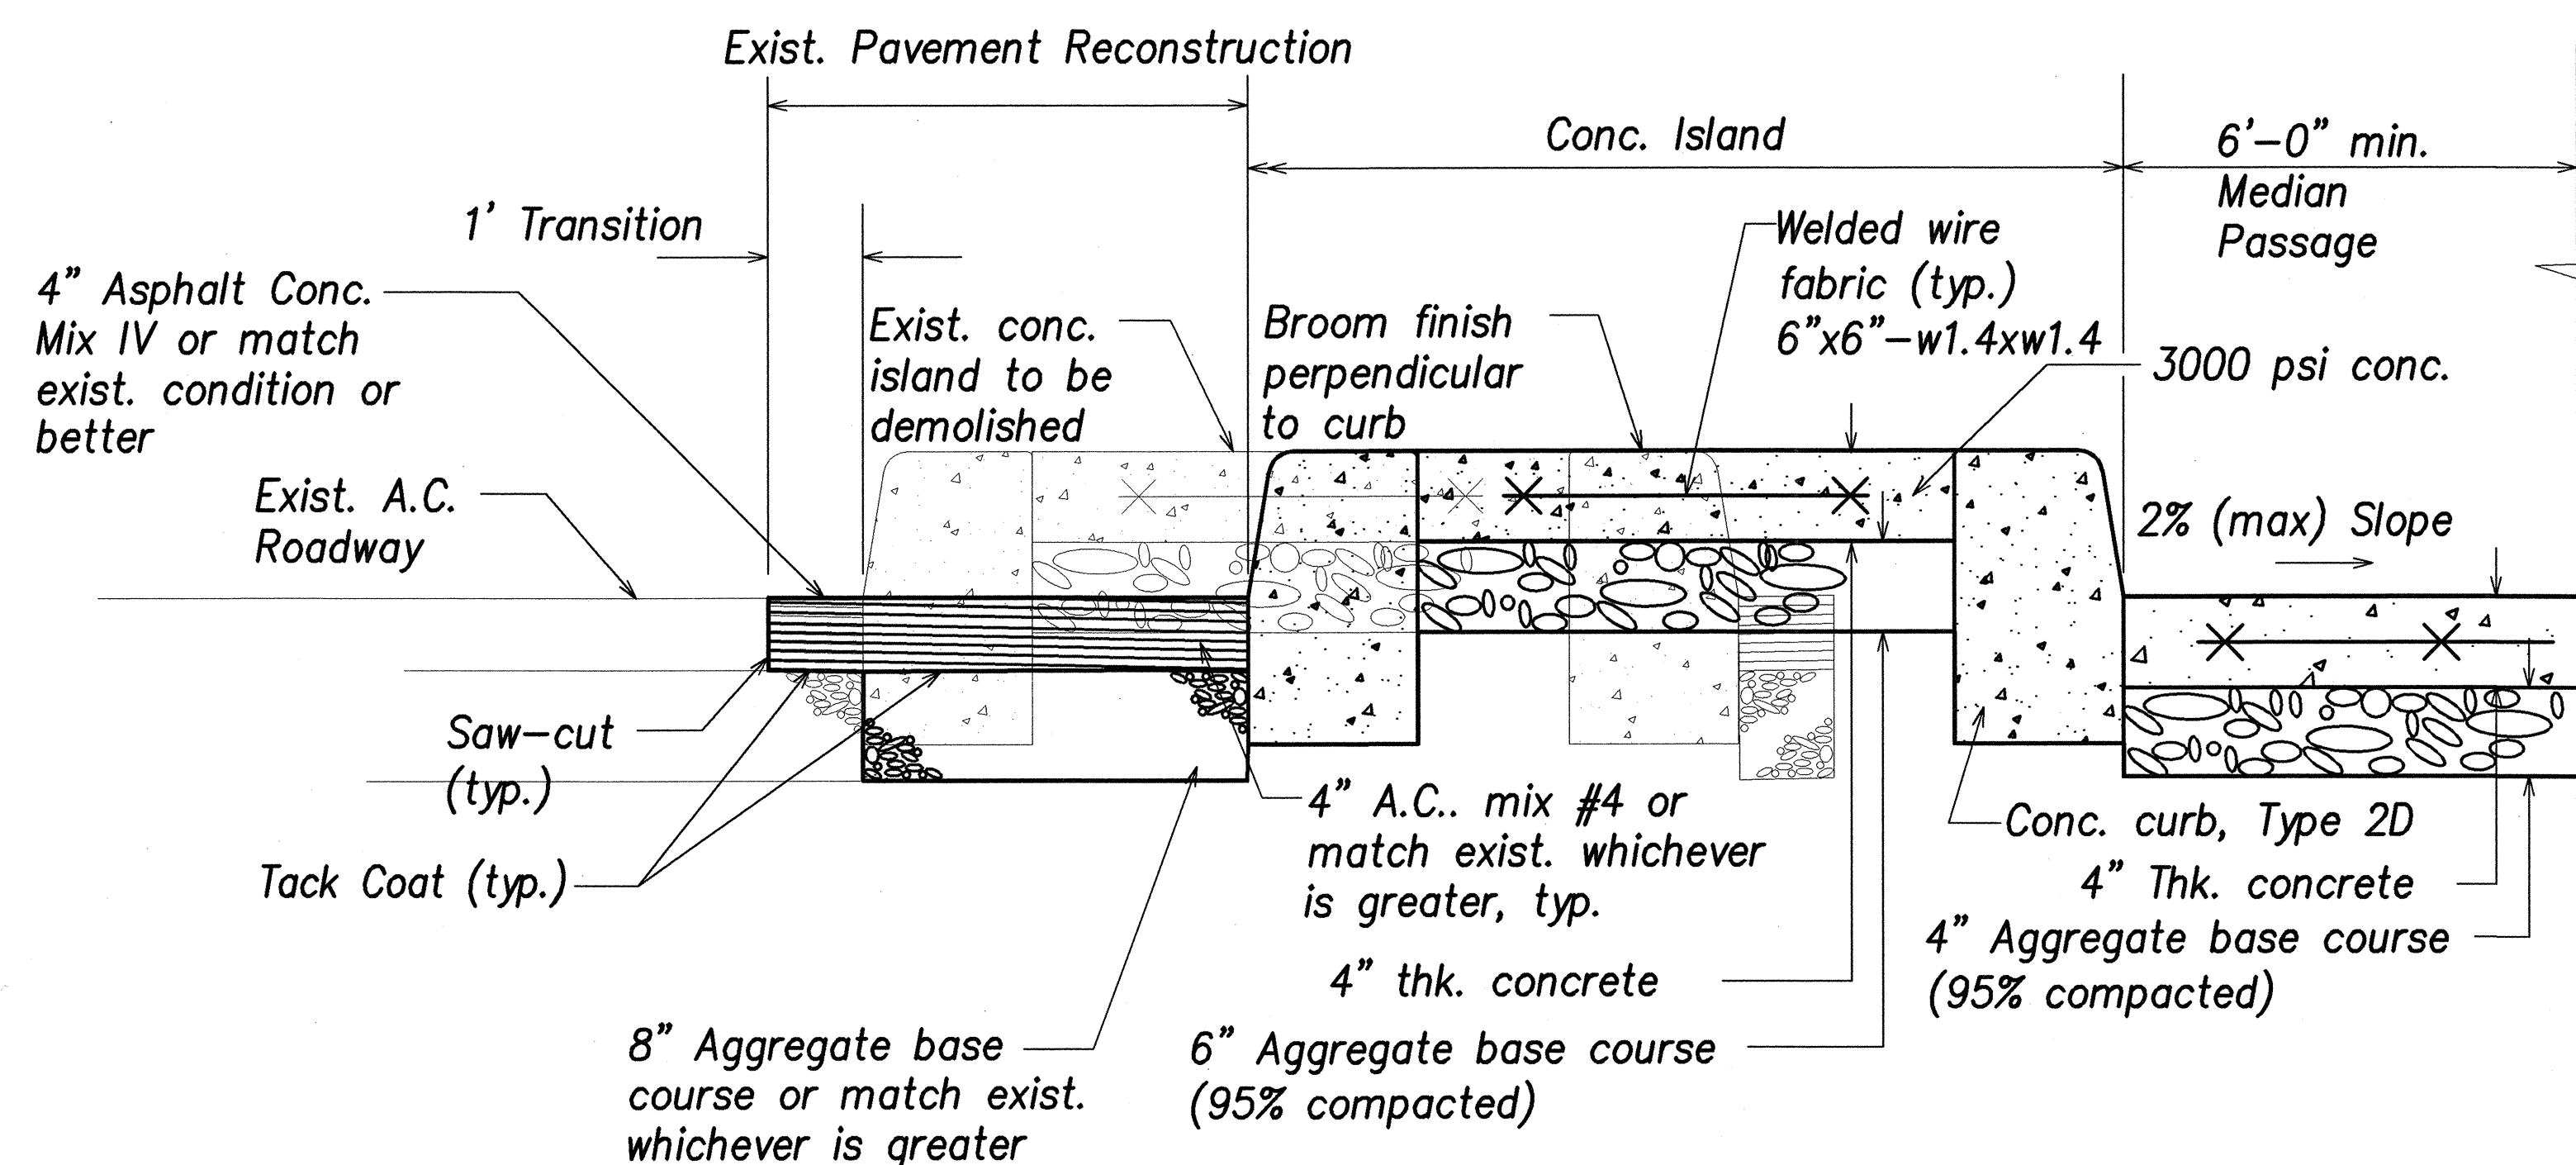

1 TYPICAL RECONSTRUCTION OF PEDESTRIAN ISLAND
VARIOUS C-96 NOT TO SCALE

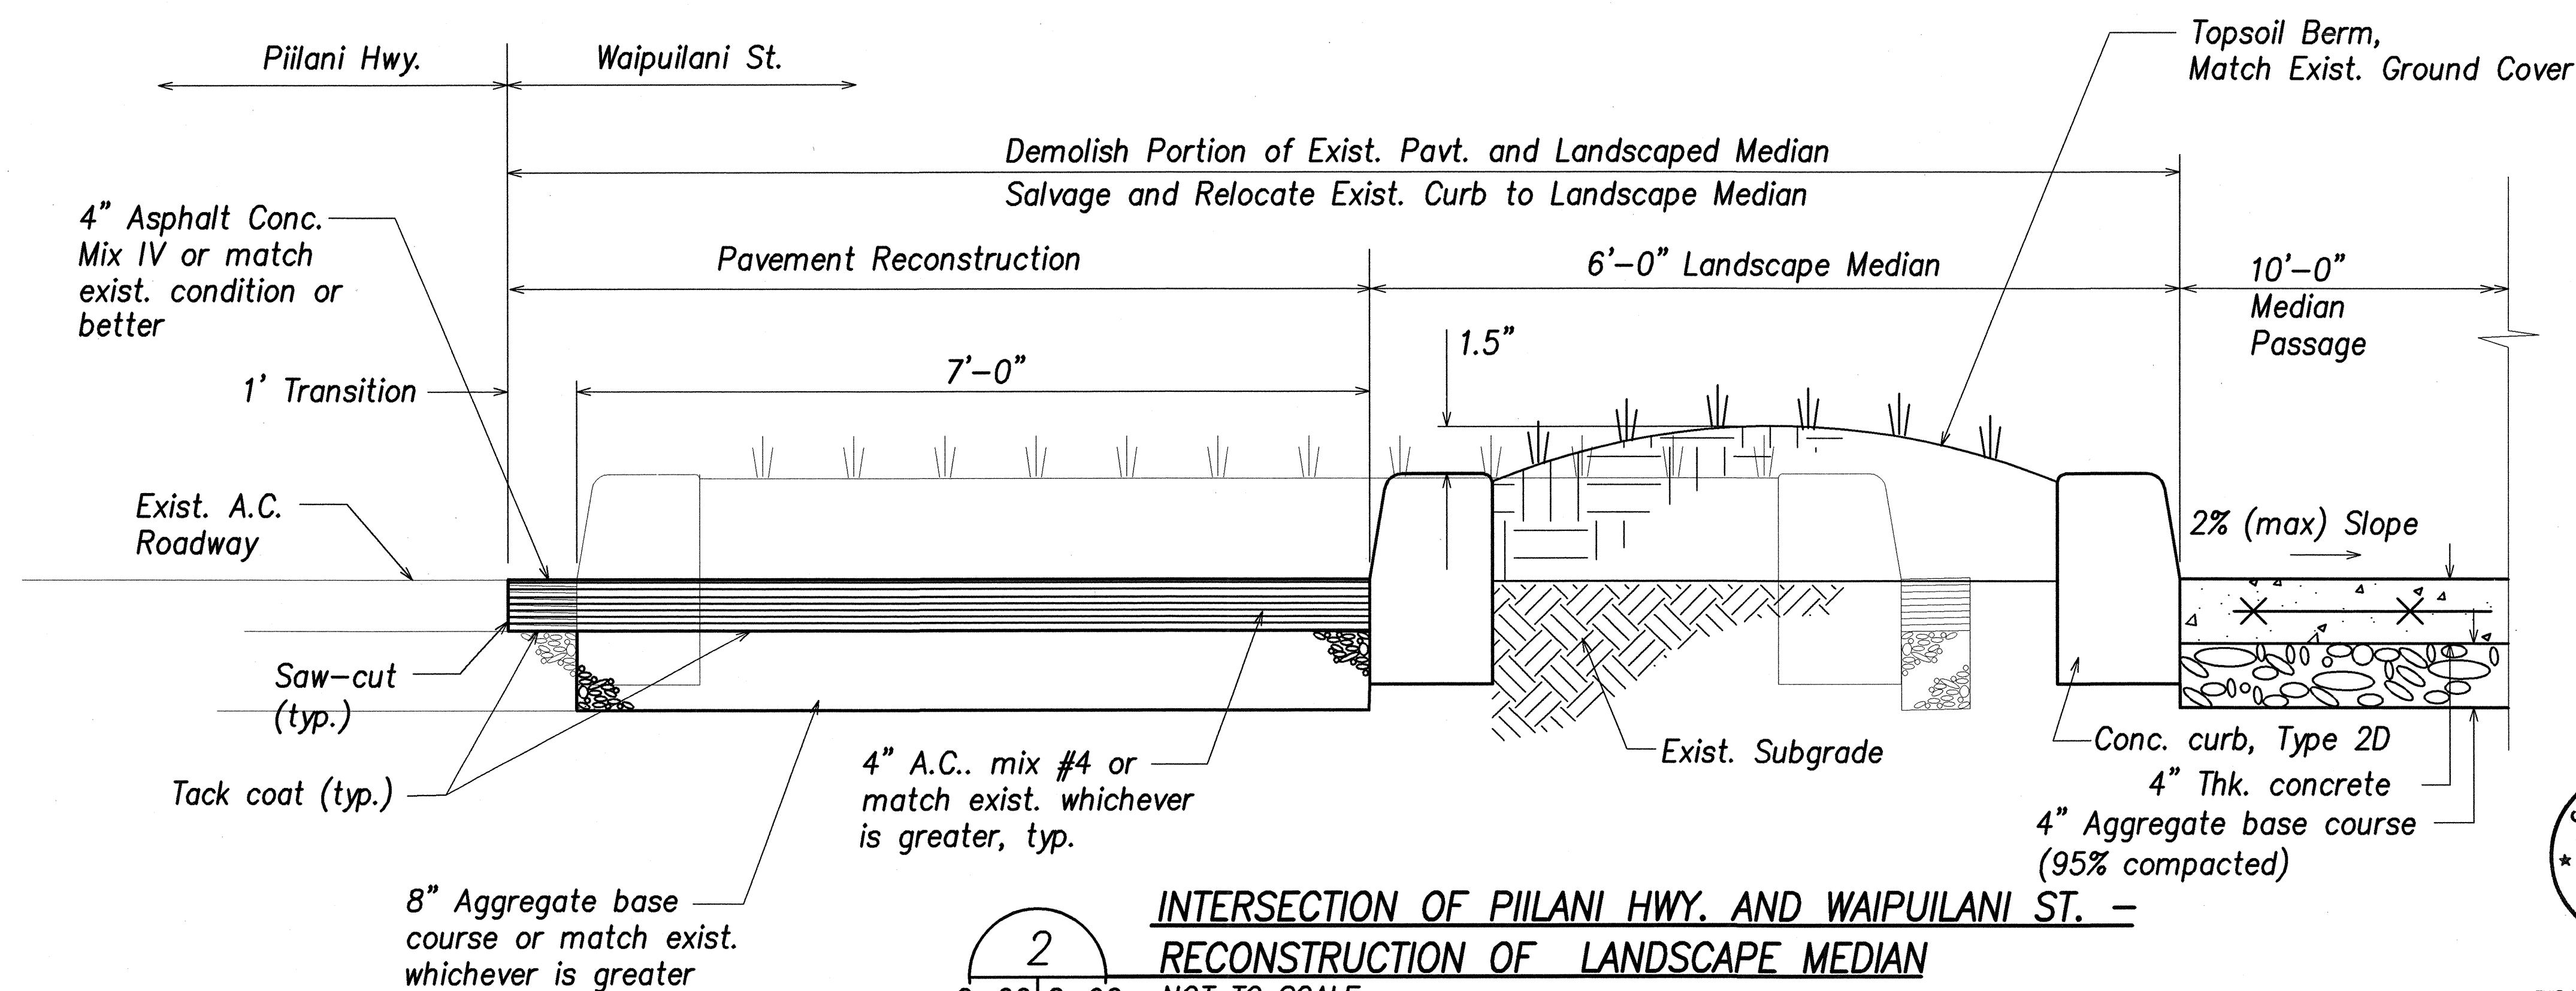

2 INTERSECTION OF PIILANI HWY. AND WAIPIULANI ST. -
RECONSTRUCTION OF LANDSCAPE MEDIAN
C-60 C-96 NOT TO SCALE

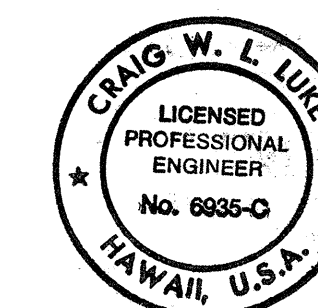

THIS WORK WAS PREPARED BY
ME OR UNDER MY SUPERVISION

SIGNATURE DATE 5/1/02

STATE OF HAWAII
DEPARTMENT OF TRANSPORTATION
HIGHWAYS DIVISION

PAVEMENT DETAILS

PIILANI HIGHWAY INTERIM WIDENING
Project No. 31AB-01-02

Scale: None Date: May 1, 2002

SHEET No. C-96 OF 124 SHEETS