



FED. ROAD DIST. NO.	STATE	FED. AID PROJ. NO.	FISCAL YEAR	SHEET NO.	TOTAL SHEETS
HAWAII	HAW.	ARR-031-1 (11)	2009	05	31

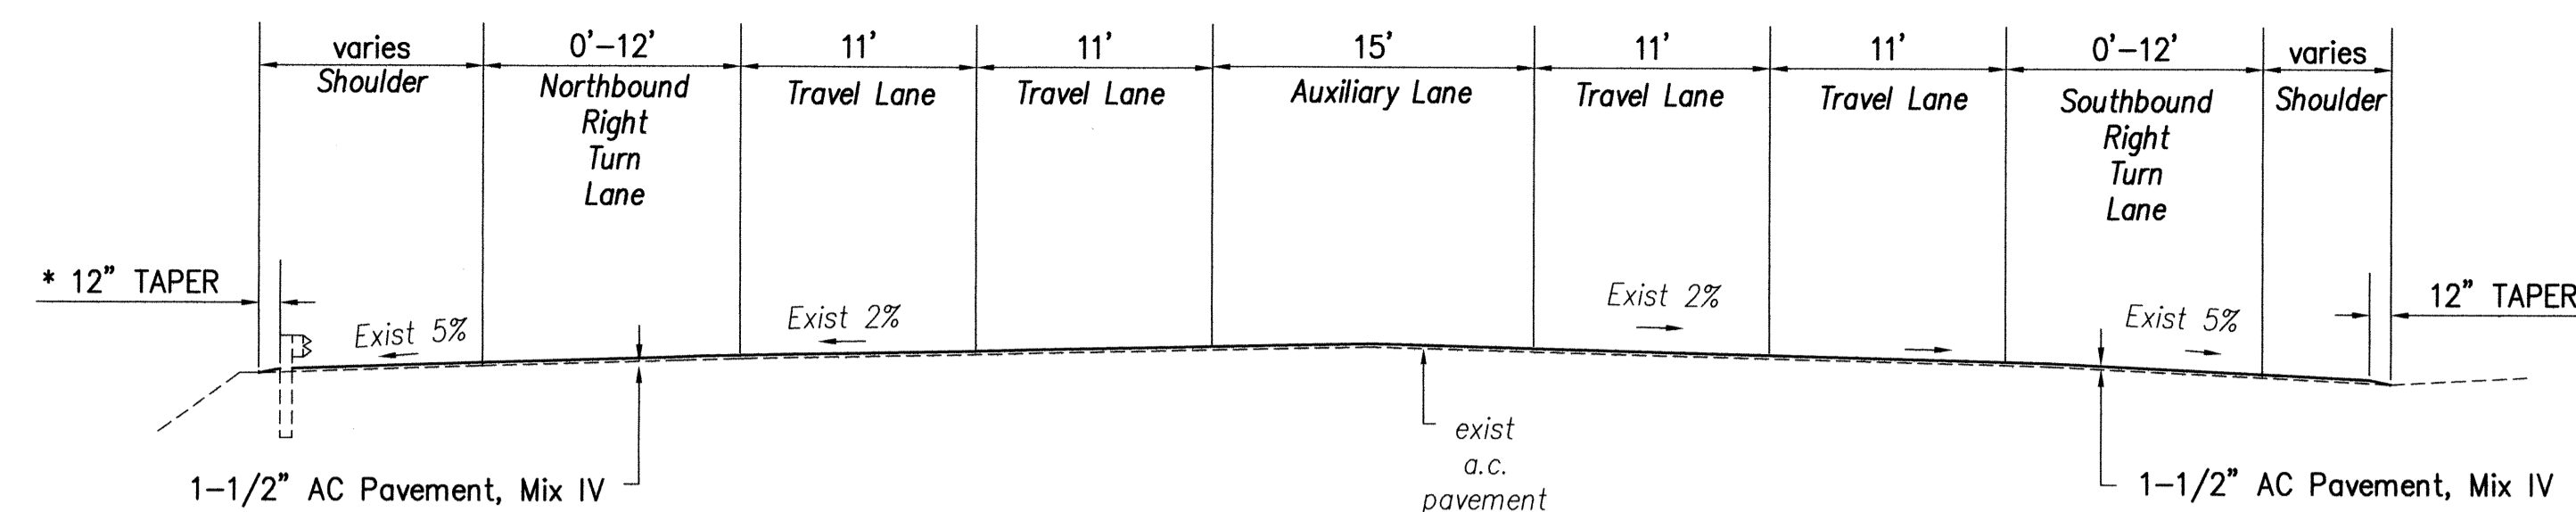


* PROVIDE MIN. 12" PAVEMENT BEHIND GUARDRAIL


TYPICAL RESURFACING SECTION 1
Scale: 1/4" = 1'-0"

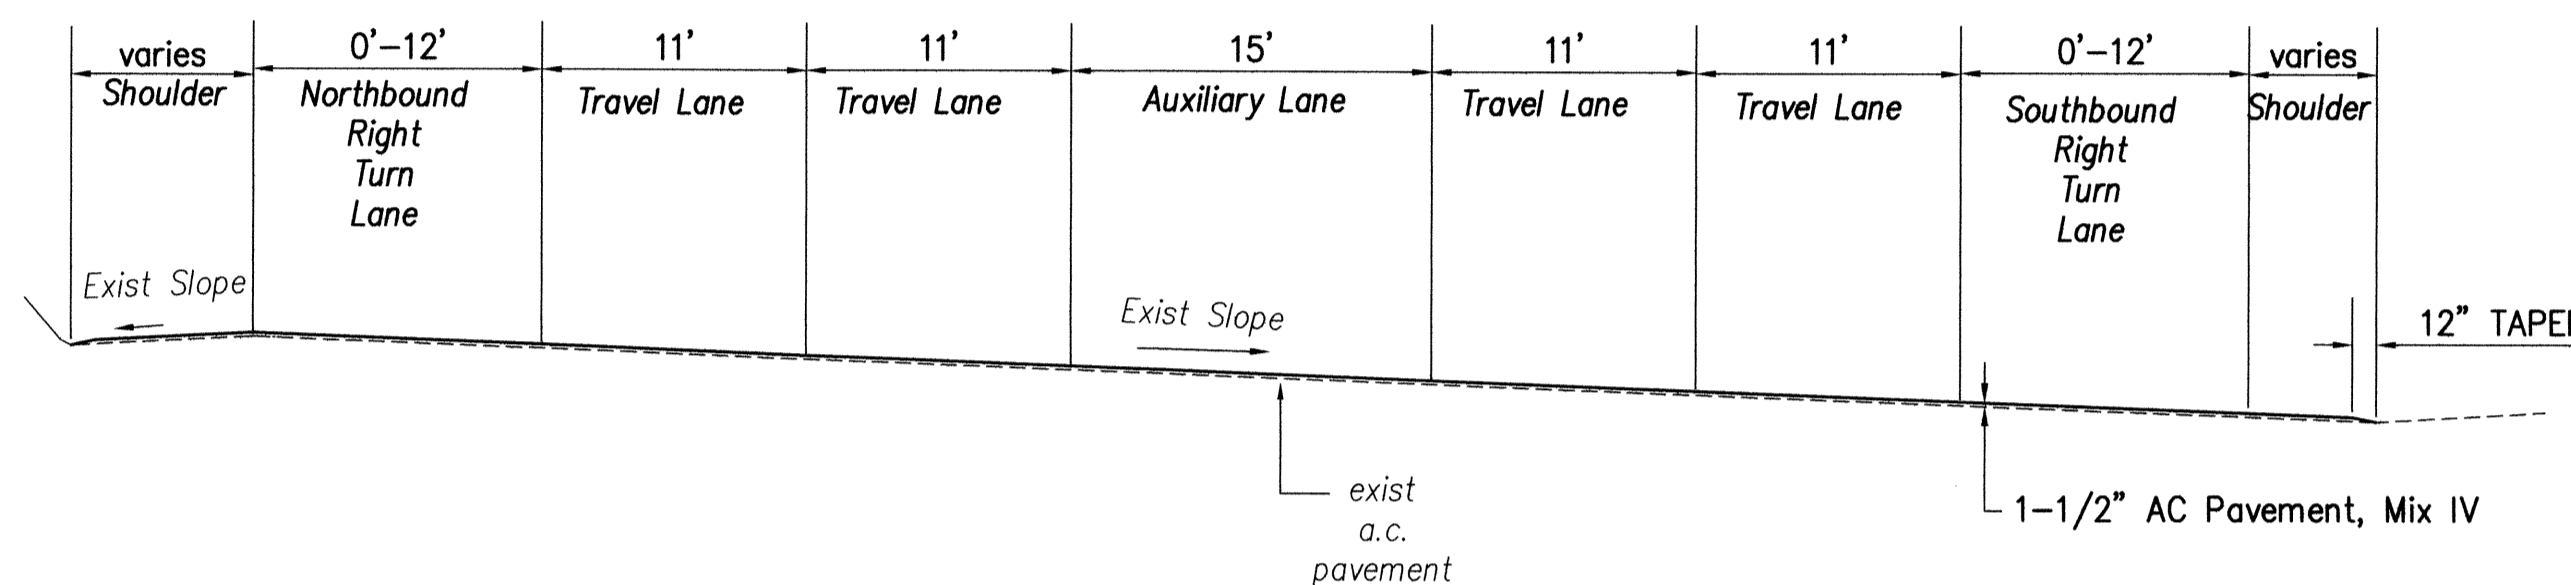


SUPERELEVATED RESURFACING SECTION 2
Scale: 1/4" = 1'-0"

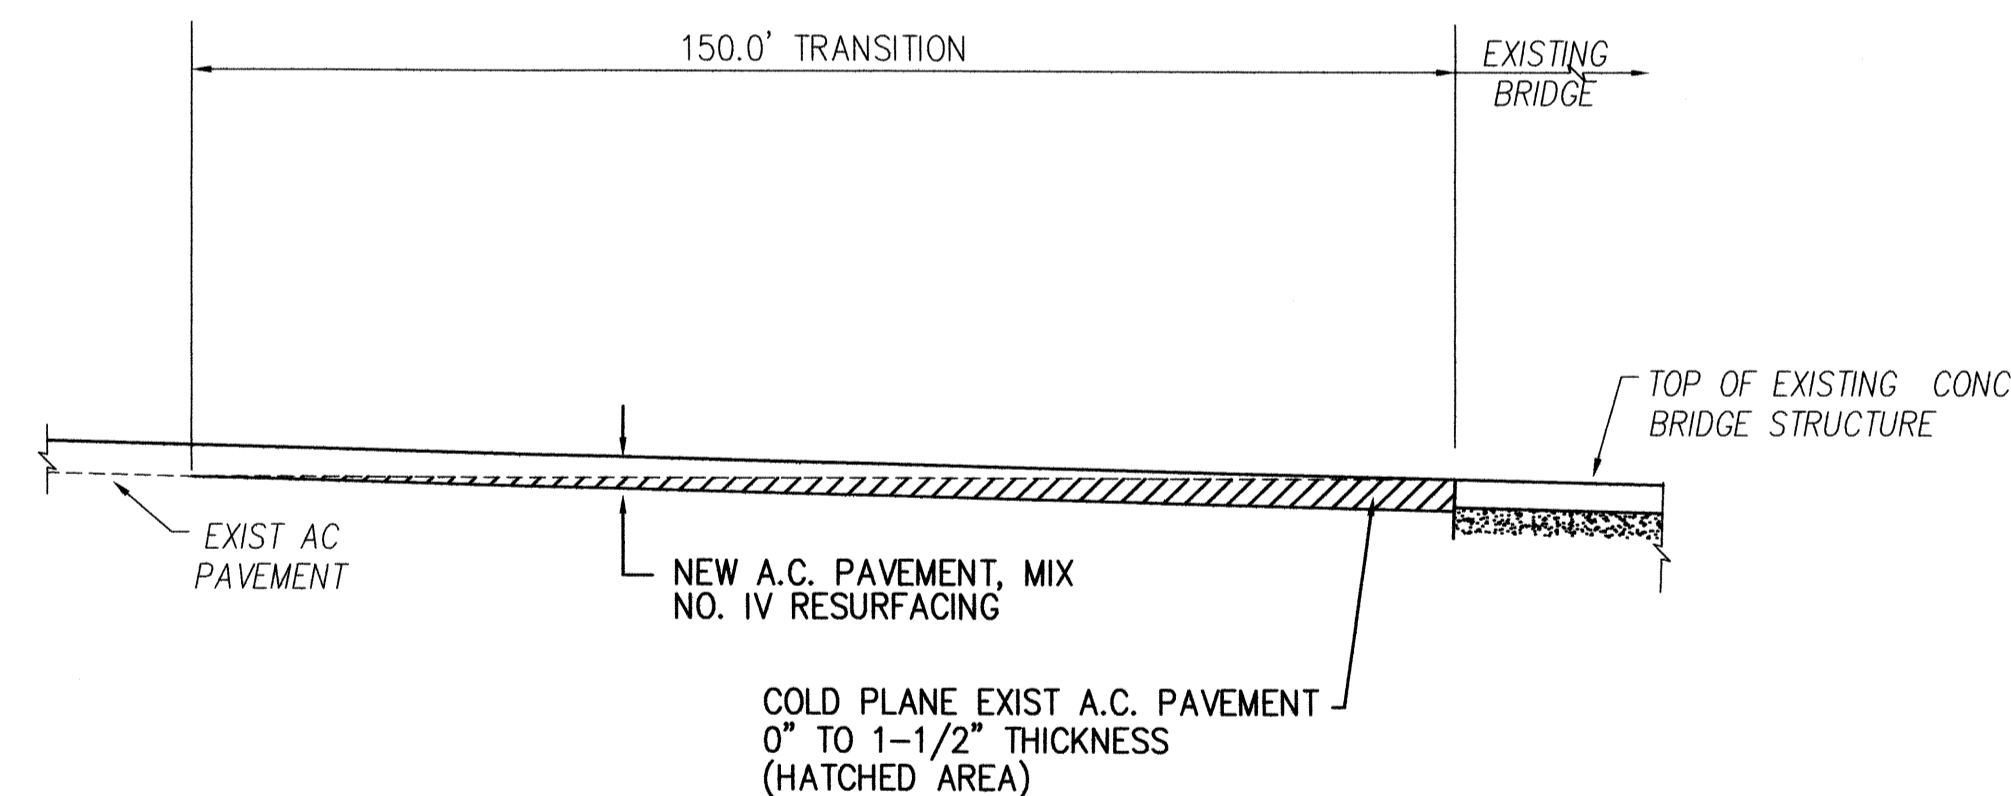


RESURFACING AT BRIDGE DETAIL 3
Scale: 1/2" = 1'-0"

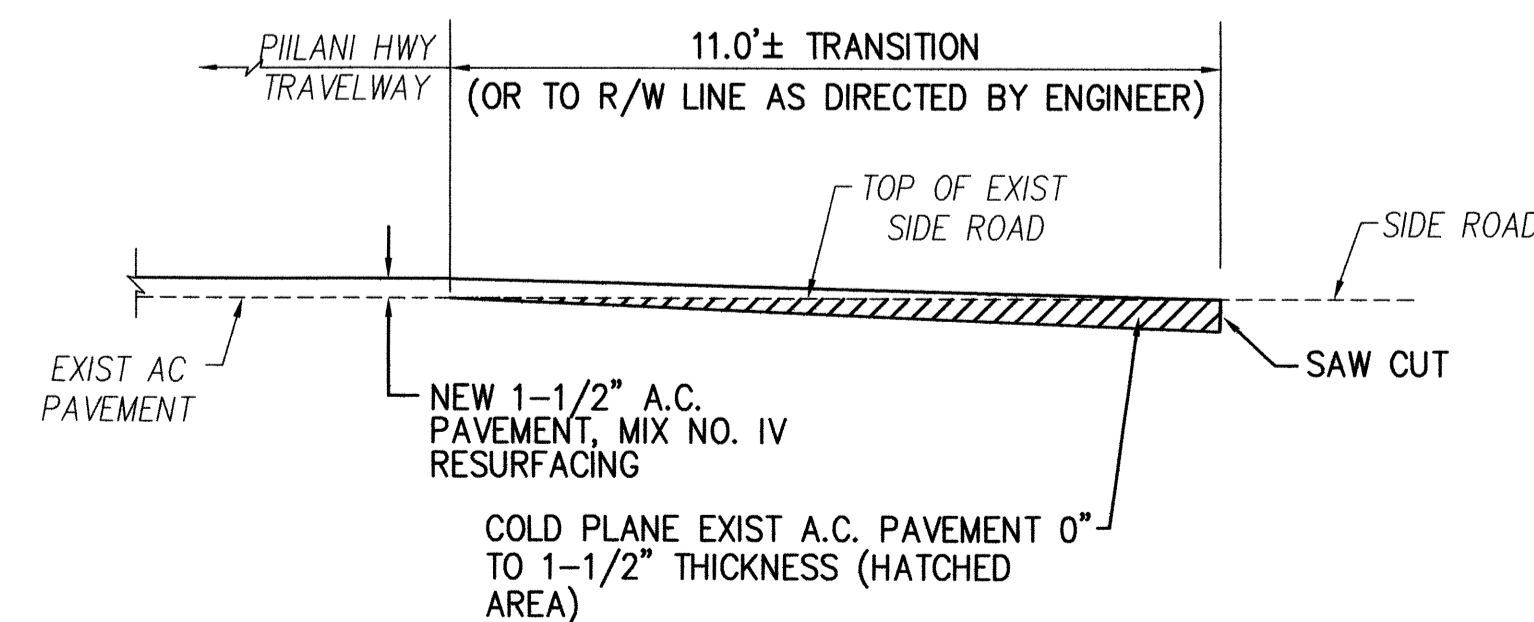


SIDE ROAD PAVING TRANSITION DETAIL 4
Scale: 1/2" = 1'-0"

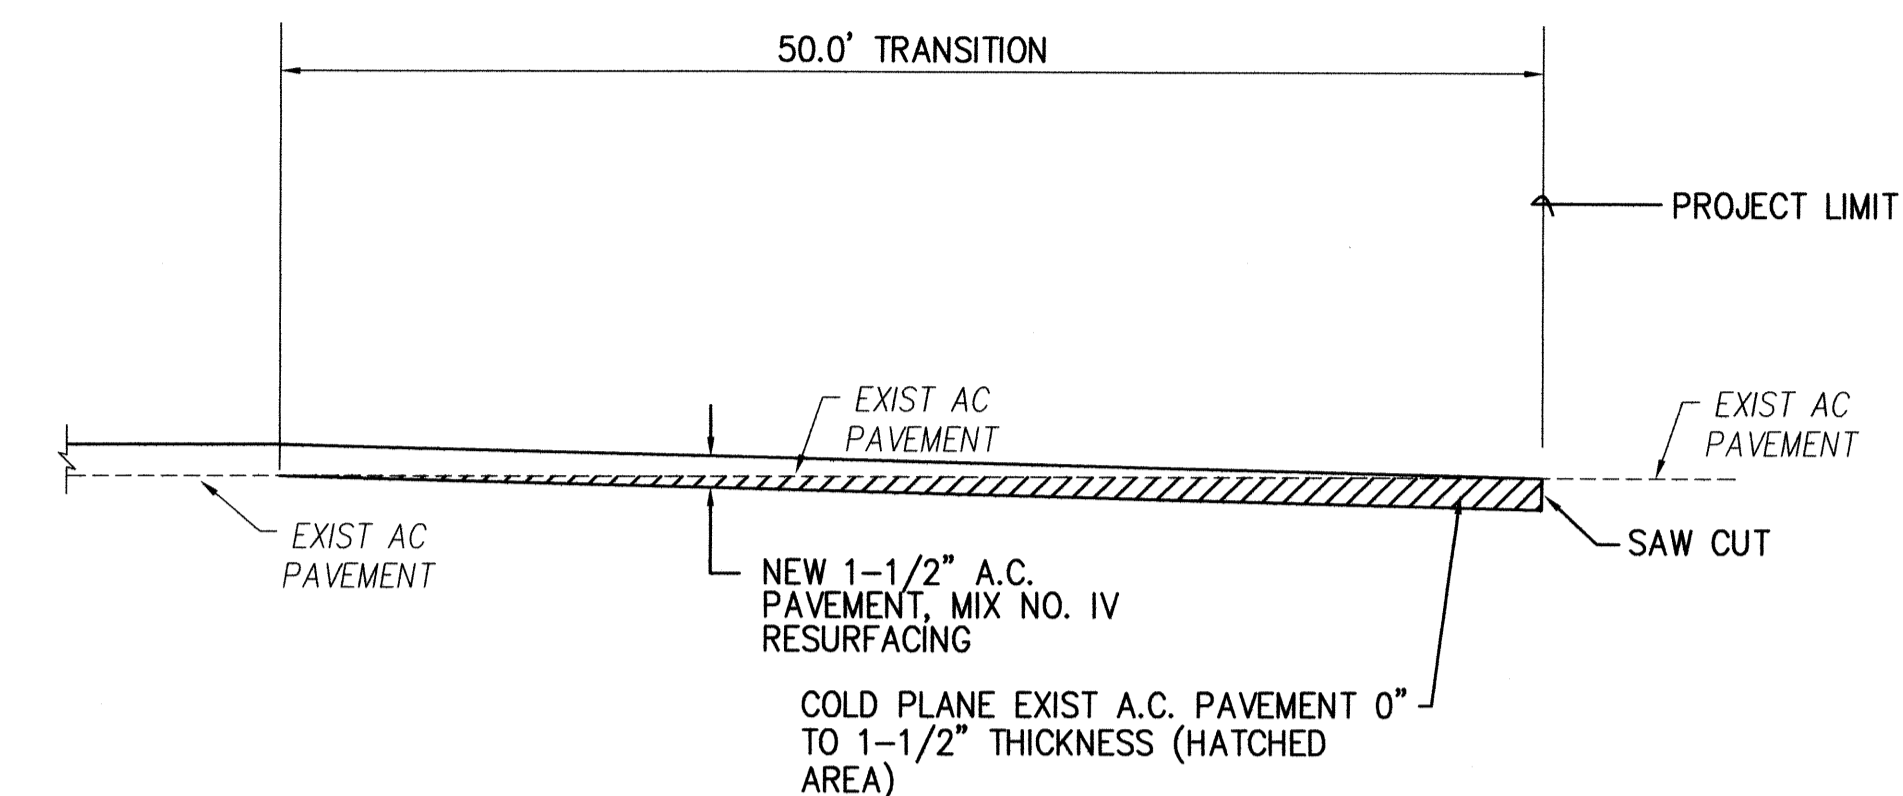


PAVEMENT TRANSITION DETAIL BEGIN & END PROJECT 5
Scale: 1/2" = 1'-0"

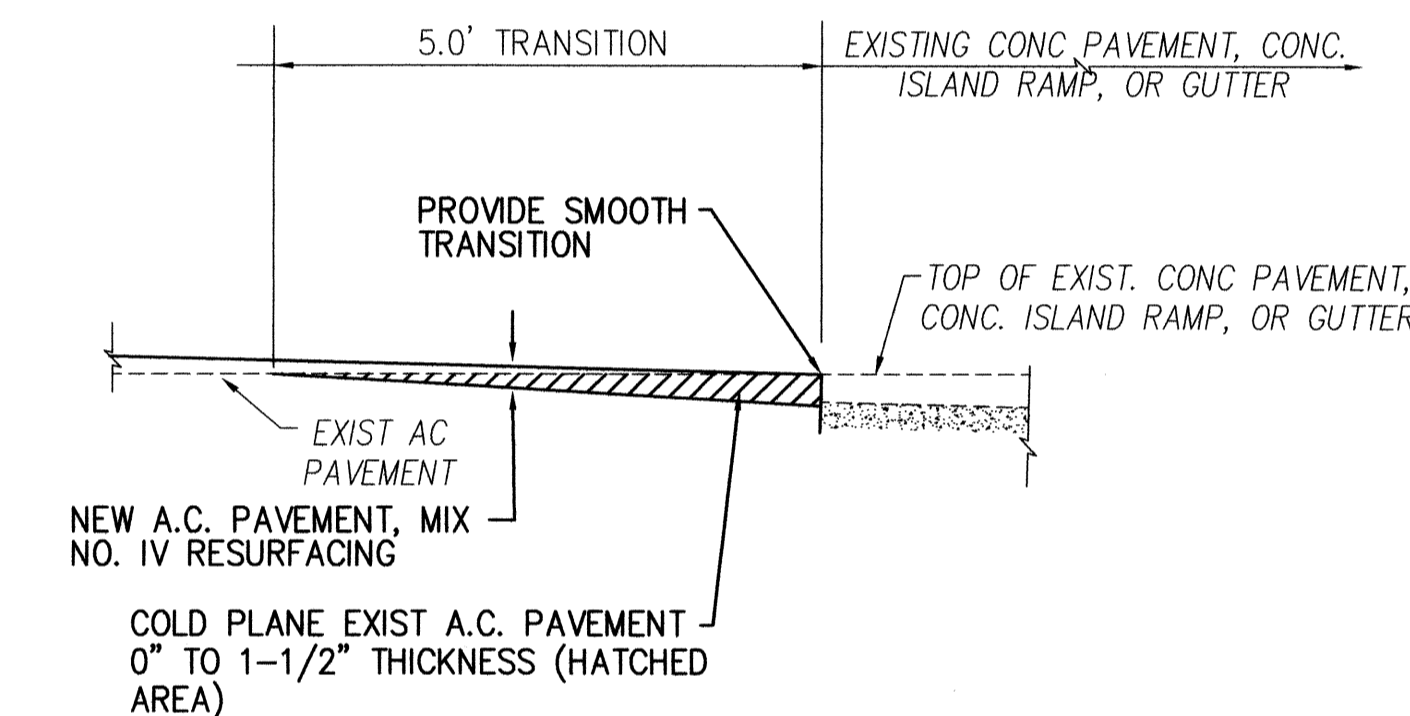

RESURFACING AT CONC. PAVEMENT DETAIL 6
Scale: NOT TO SCALE

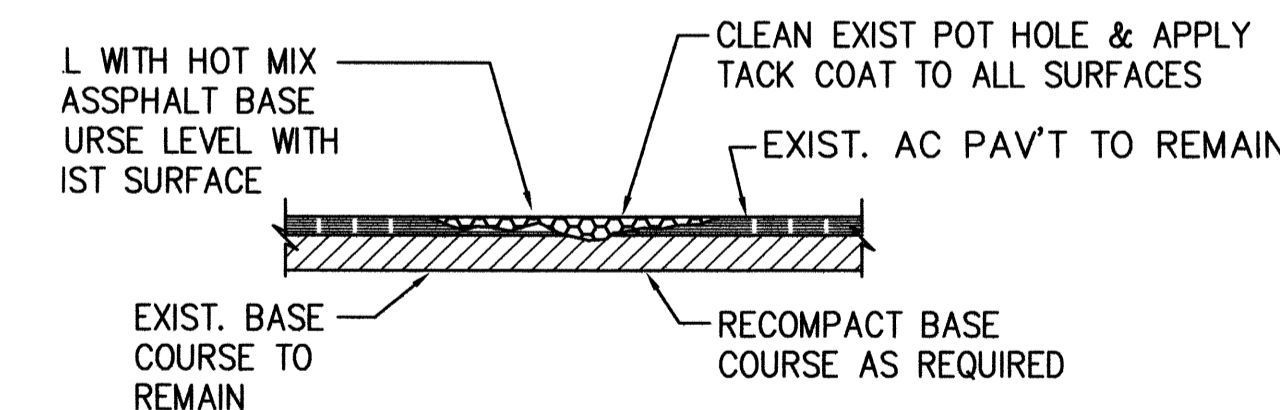


POT HOLE REPAIR DETAIL 7
NOT TO SCALE

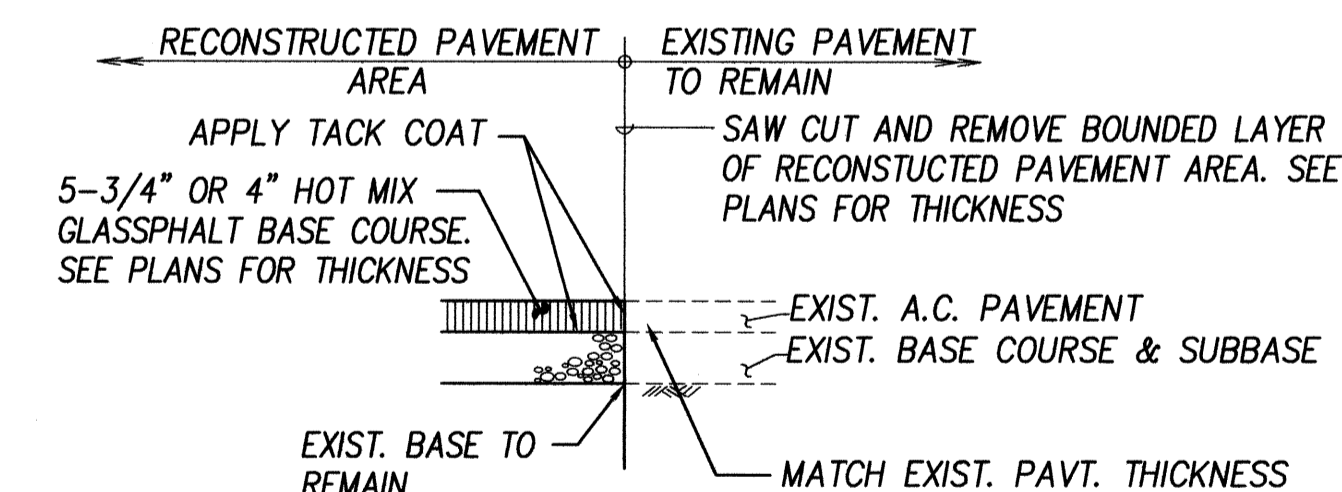

RECONSTRUCTED PAVEMENT DETAIL 8
NOT TO SCALE

SURVEY PLOTTED BY	DATE
DRAWN BY	
DESIGNED BY	
QUANTITIES BY	
CHECKED BY	
ORIGINAL PLAN	
NOTE BOOK	
No.	

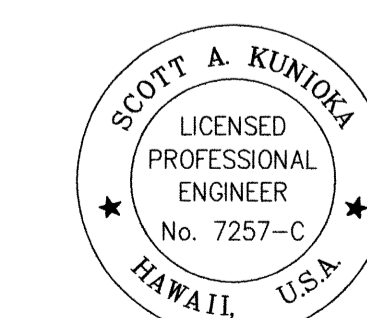

LICENSE EXPIRATION DATE: 4/30/10
THIS WORK WAS PREPARED BY ME
OR UNDER MY SUPERVISION
SHIMABUKURO, ENDO & YOSHIKAWA, INC.
1126 12TH Avenue
Honolulu, Hawaii 96816

STATE OF HAWAII
DEPARTMENT OF TRANSPORTATION
HIGHWAYS DIVISION

TYPICAL RESURFACING SECTIONS AND DETAILS

PIILANI HIGHWAY PAVEMENT PREVENTIVE MAINTENANCE, LIPOA ST. TO KILOHANA DR.
Fed. Aid Project No. ARR-031-1 (11)
Scale: AS NOTED Date: APRIL 2009

SHEET No. C-3 OF 31 SHEETS