

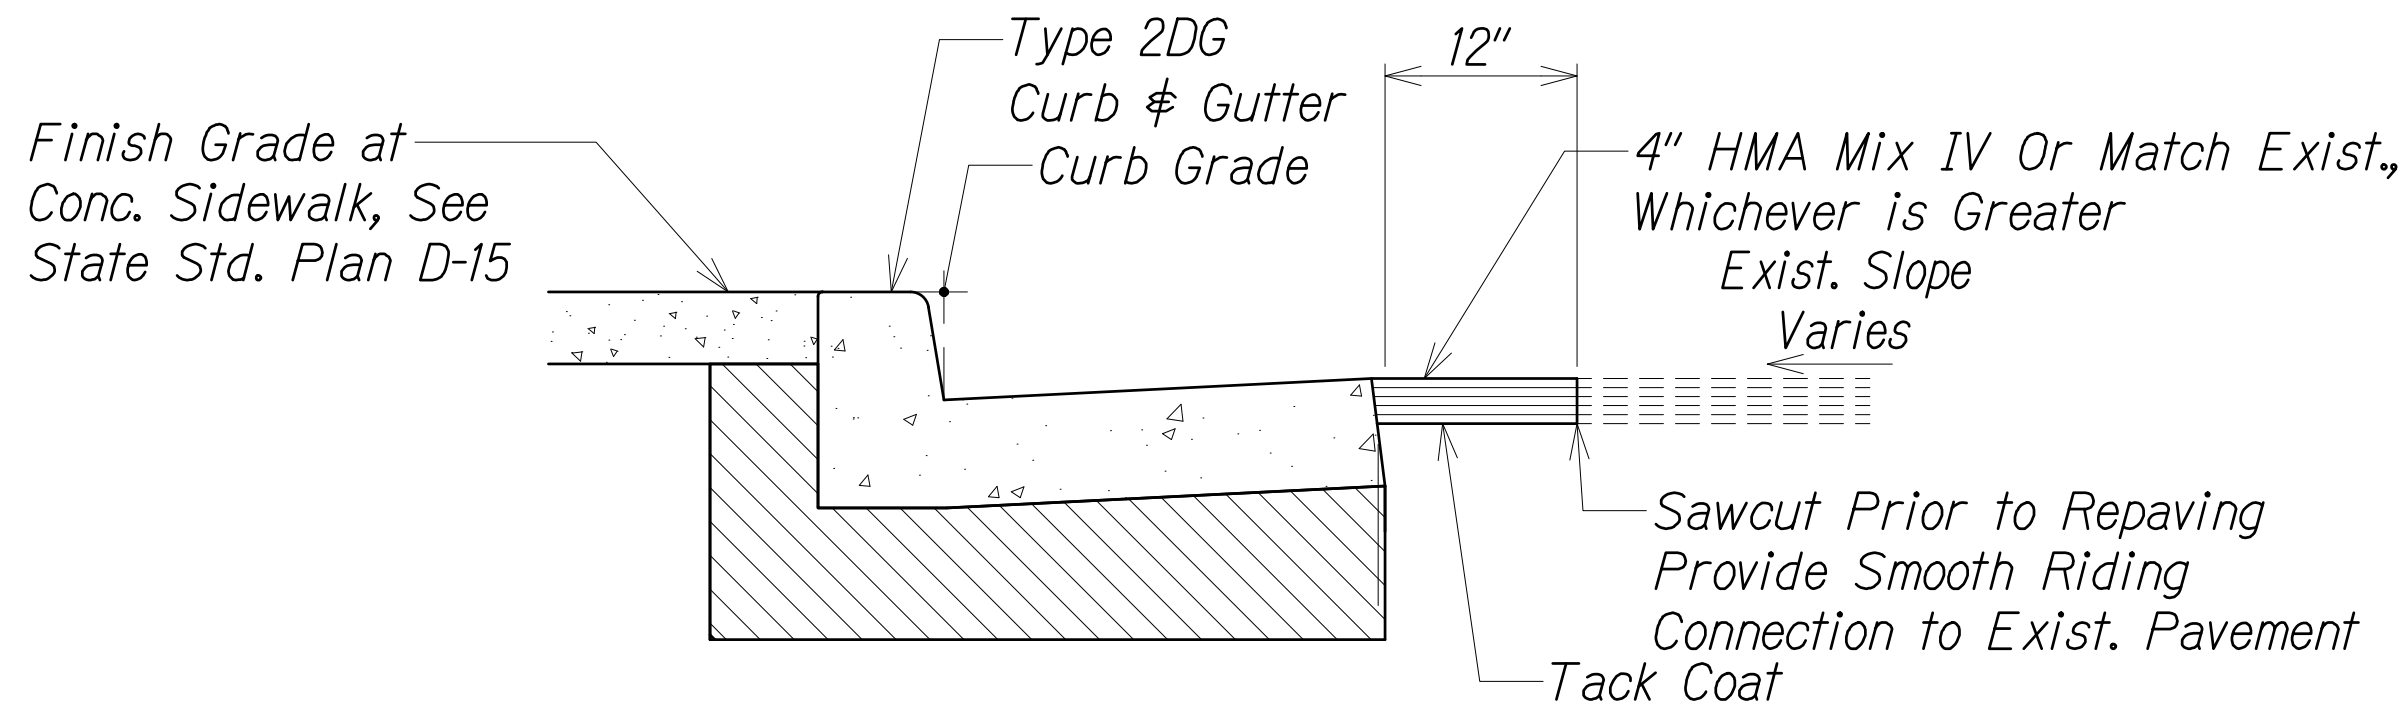
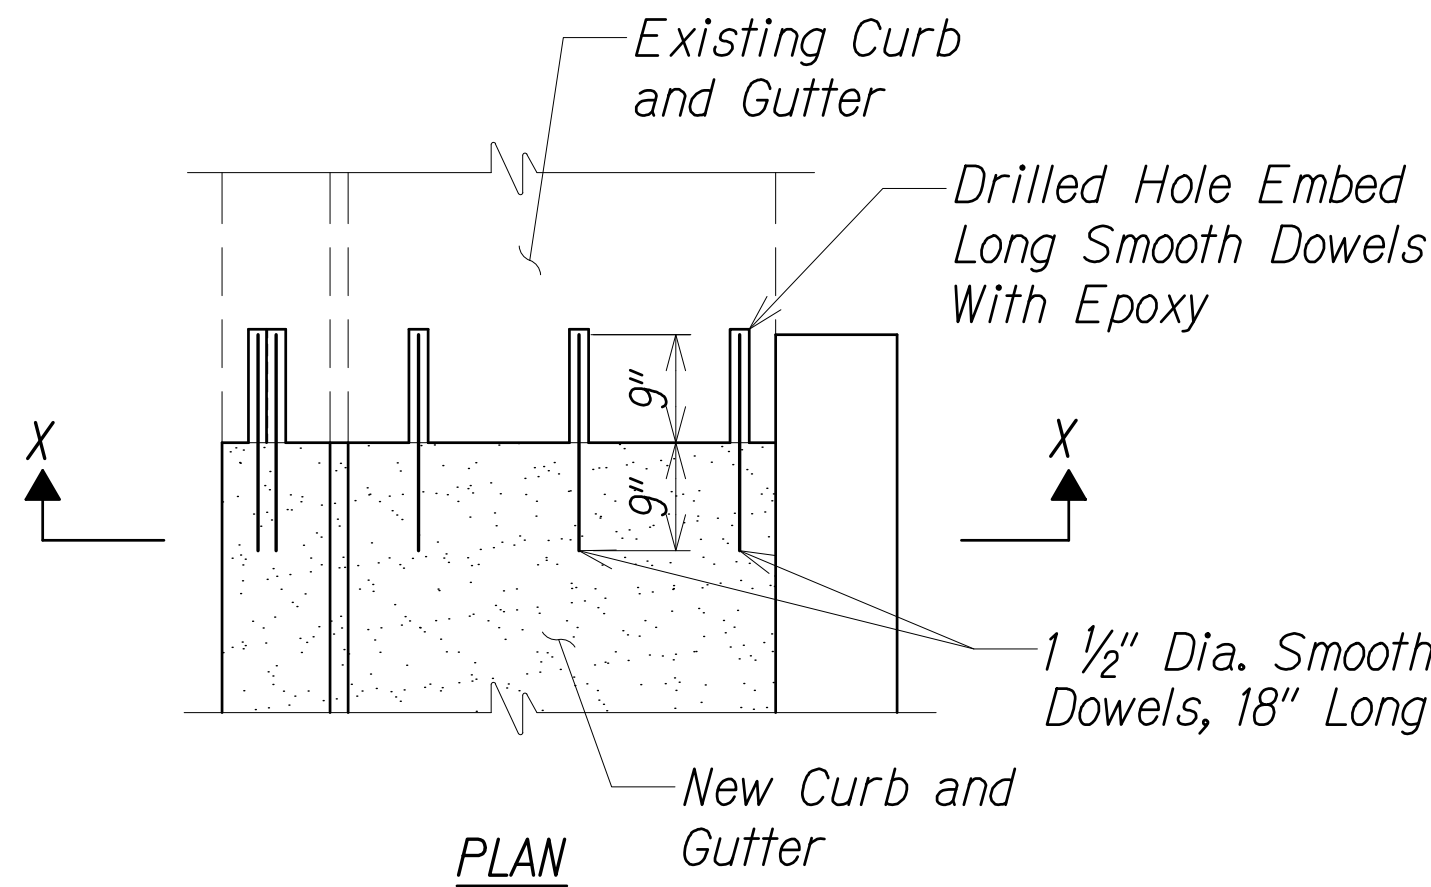



FED. ROAD DIST. NO.	STATE	PROJ. NO.	FISCAL YEAR	SHEET NO.	TOTAL SHEETS
HAWAII	HAW.	31A-02-17	2018	16	29

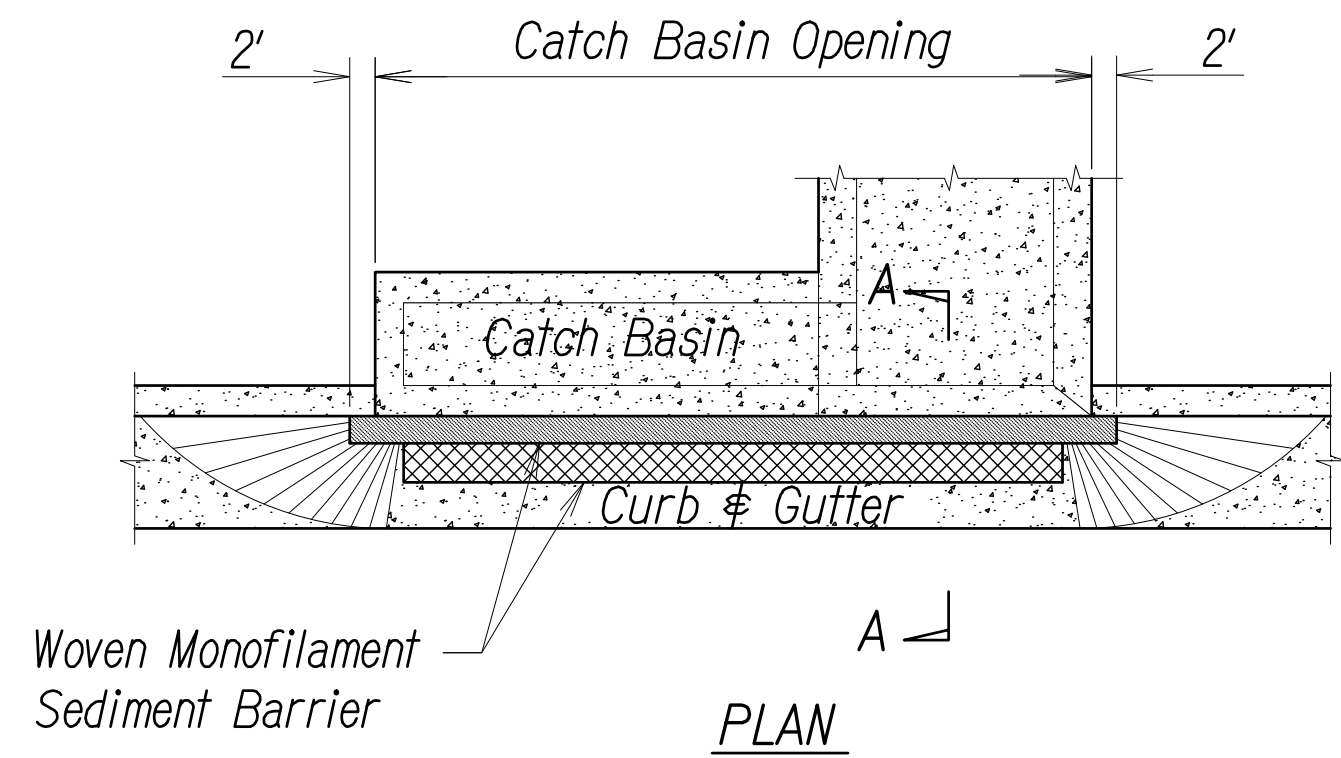

SECTION X-X
TYPICAL CURB, GUTTER & SIDEWALK
TRANSITION DETAILS
NOT TO SCALE

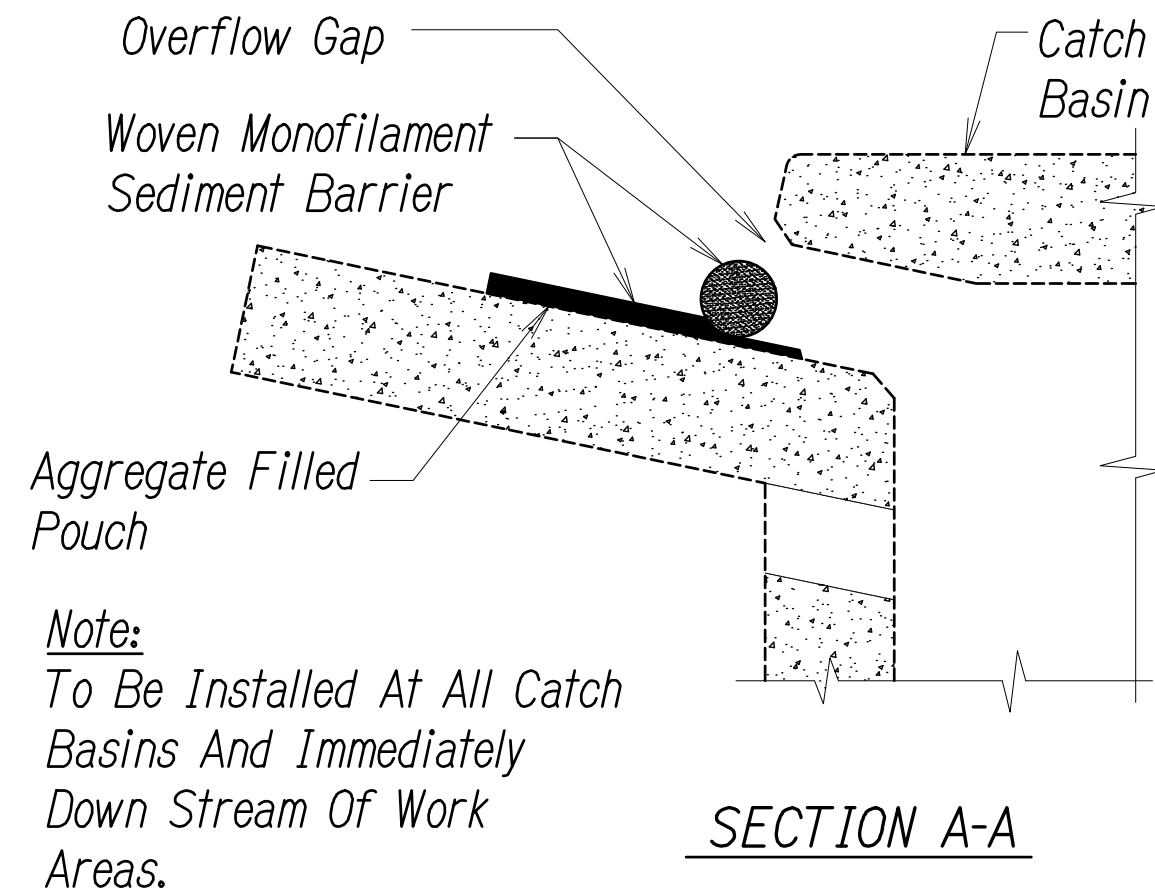


SECTION A-A
TEMPORARY SEDIMENT BARRIER AT CATCH BASIN
NOT TO SCALE

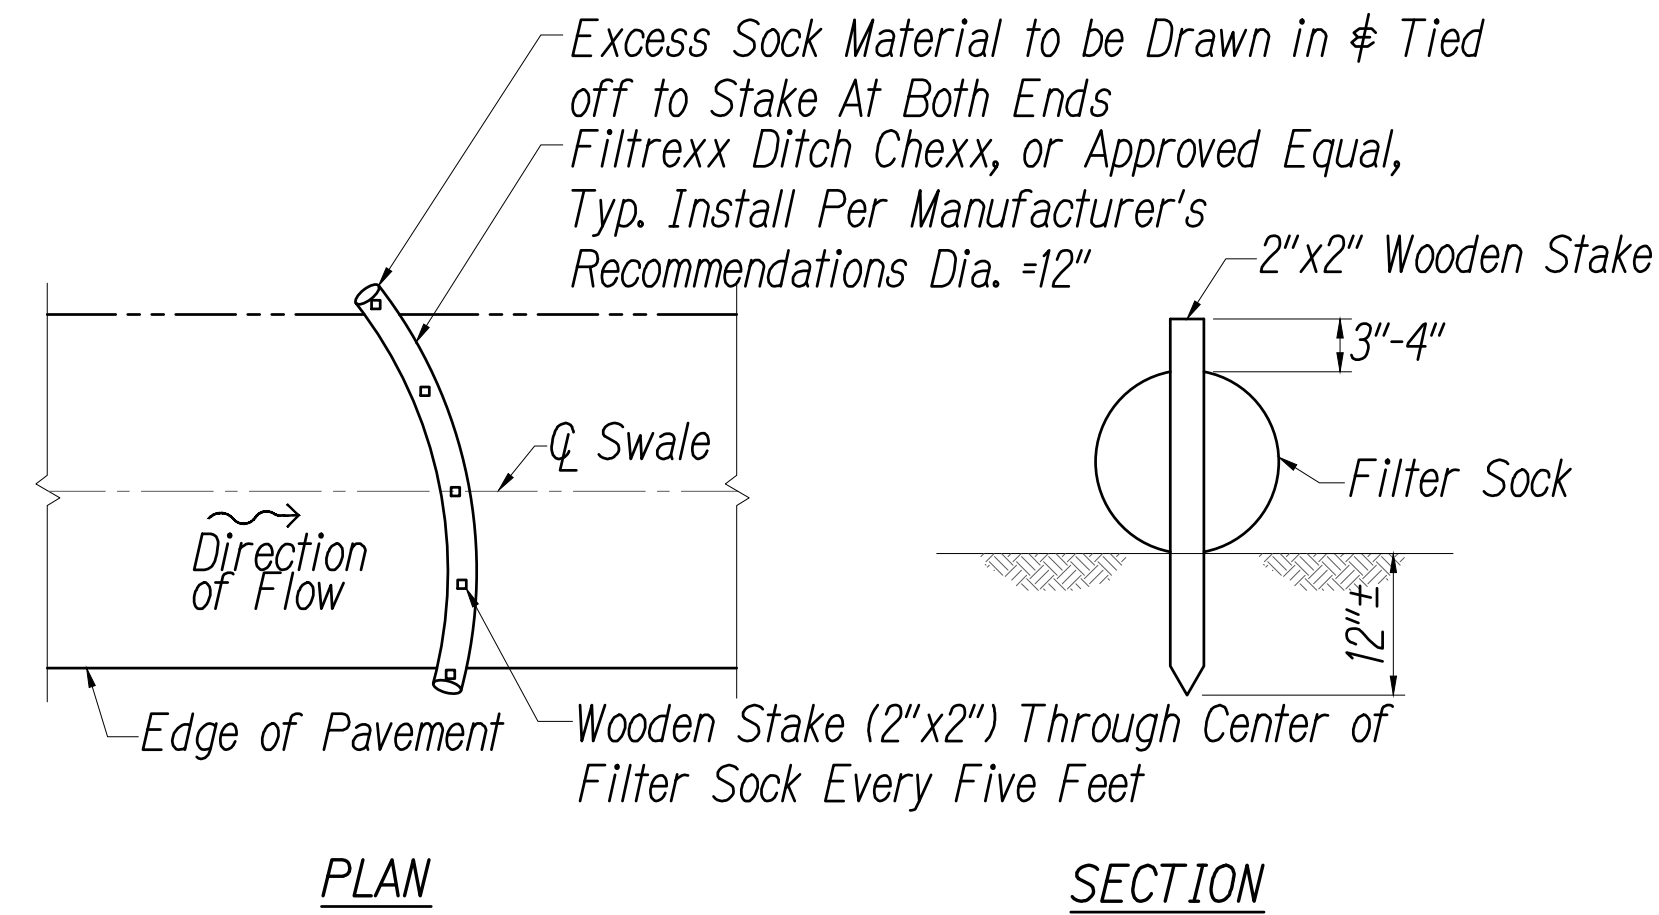

PLAN
Notes:
Filter Sock to Remain Until
Grass is Fully Established.

SECTION
TEMPORARY ROADWAY SWALE
EROSION PROTECTION
NOT TO SCALE

ORIGINAL PLAN	SURVEY PLOTTED BY	DATE
	DRAWN BY	
NOTE BOOK	DESIGNED BY	
	QUANTITIES BY	
No.	CHECKED BY	

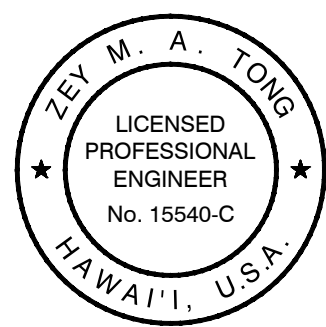

THIS WORK WAS PREPARED BY
ME OR UNDER MY SUPERVISION.
Zey Tong
APRIL 30, 2020
LIC. EXP. DATE

STATE OF HAWAII
DEPARTMENT OF TRANSPORTATION
HIGHWAYS DIVISION
MISCELLANEOUS DETAILS
*Piilani Highway Improvements
Vicinity of Kulanihakai Street
Project No. 31A-02-17*
Scale: As Shown Date: Mar 2018
SHEET No. C-15 OF 24 SHEETS