




FED. ROAD DIST. NO.	STATE	PROJ. NO.	FISCAL YEAR	SHEET NO.	TOTAL SHEETS
HAWAII	HAWAII	STP-3100(016)	2021	44	62

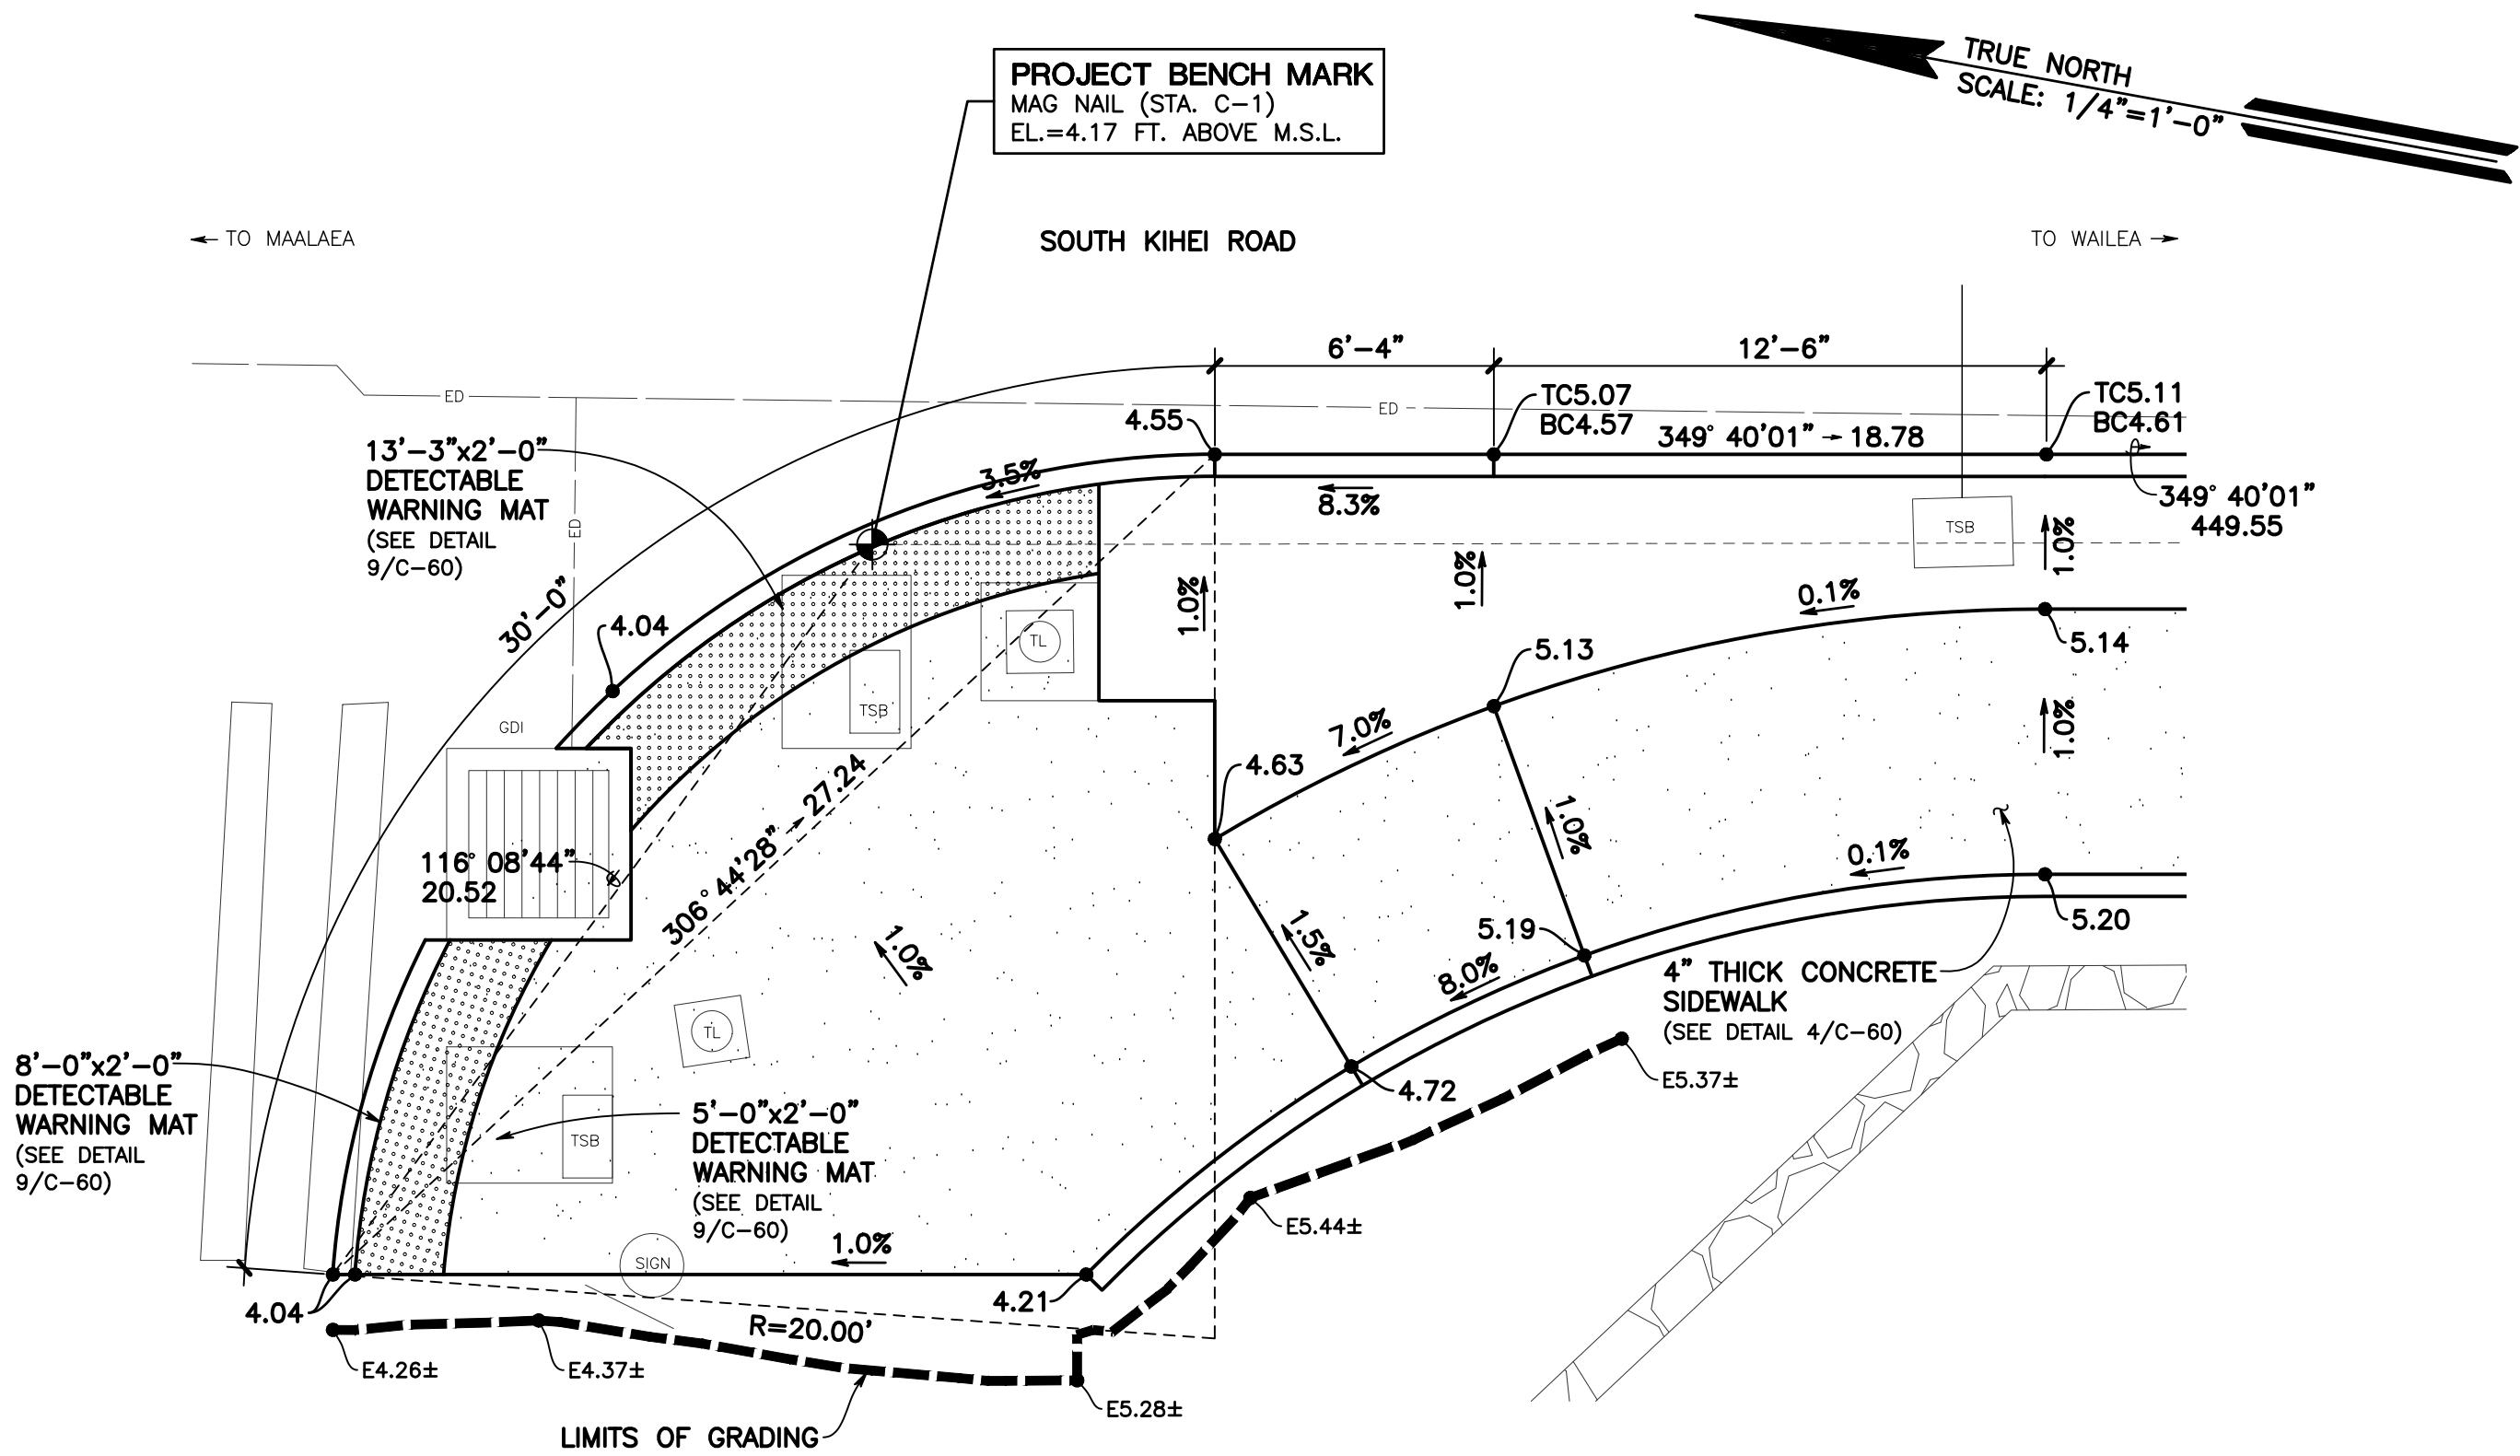


1 CURB RAMP A
LIPOA STREET / S. KIHAI ROAD
SCALE: 1/4" = 1'-0"

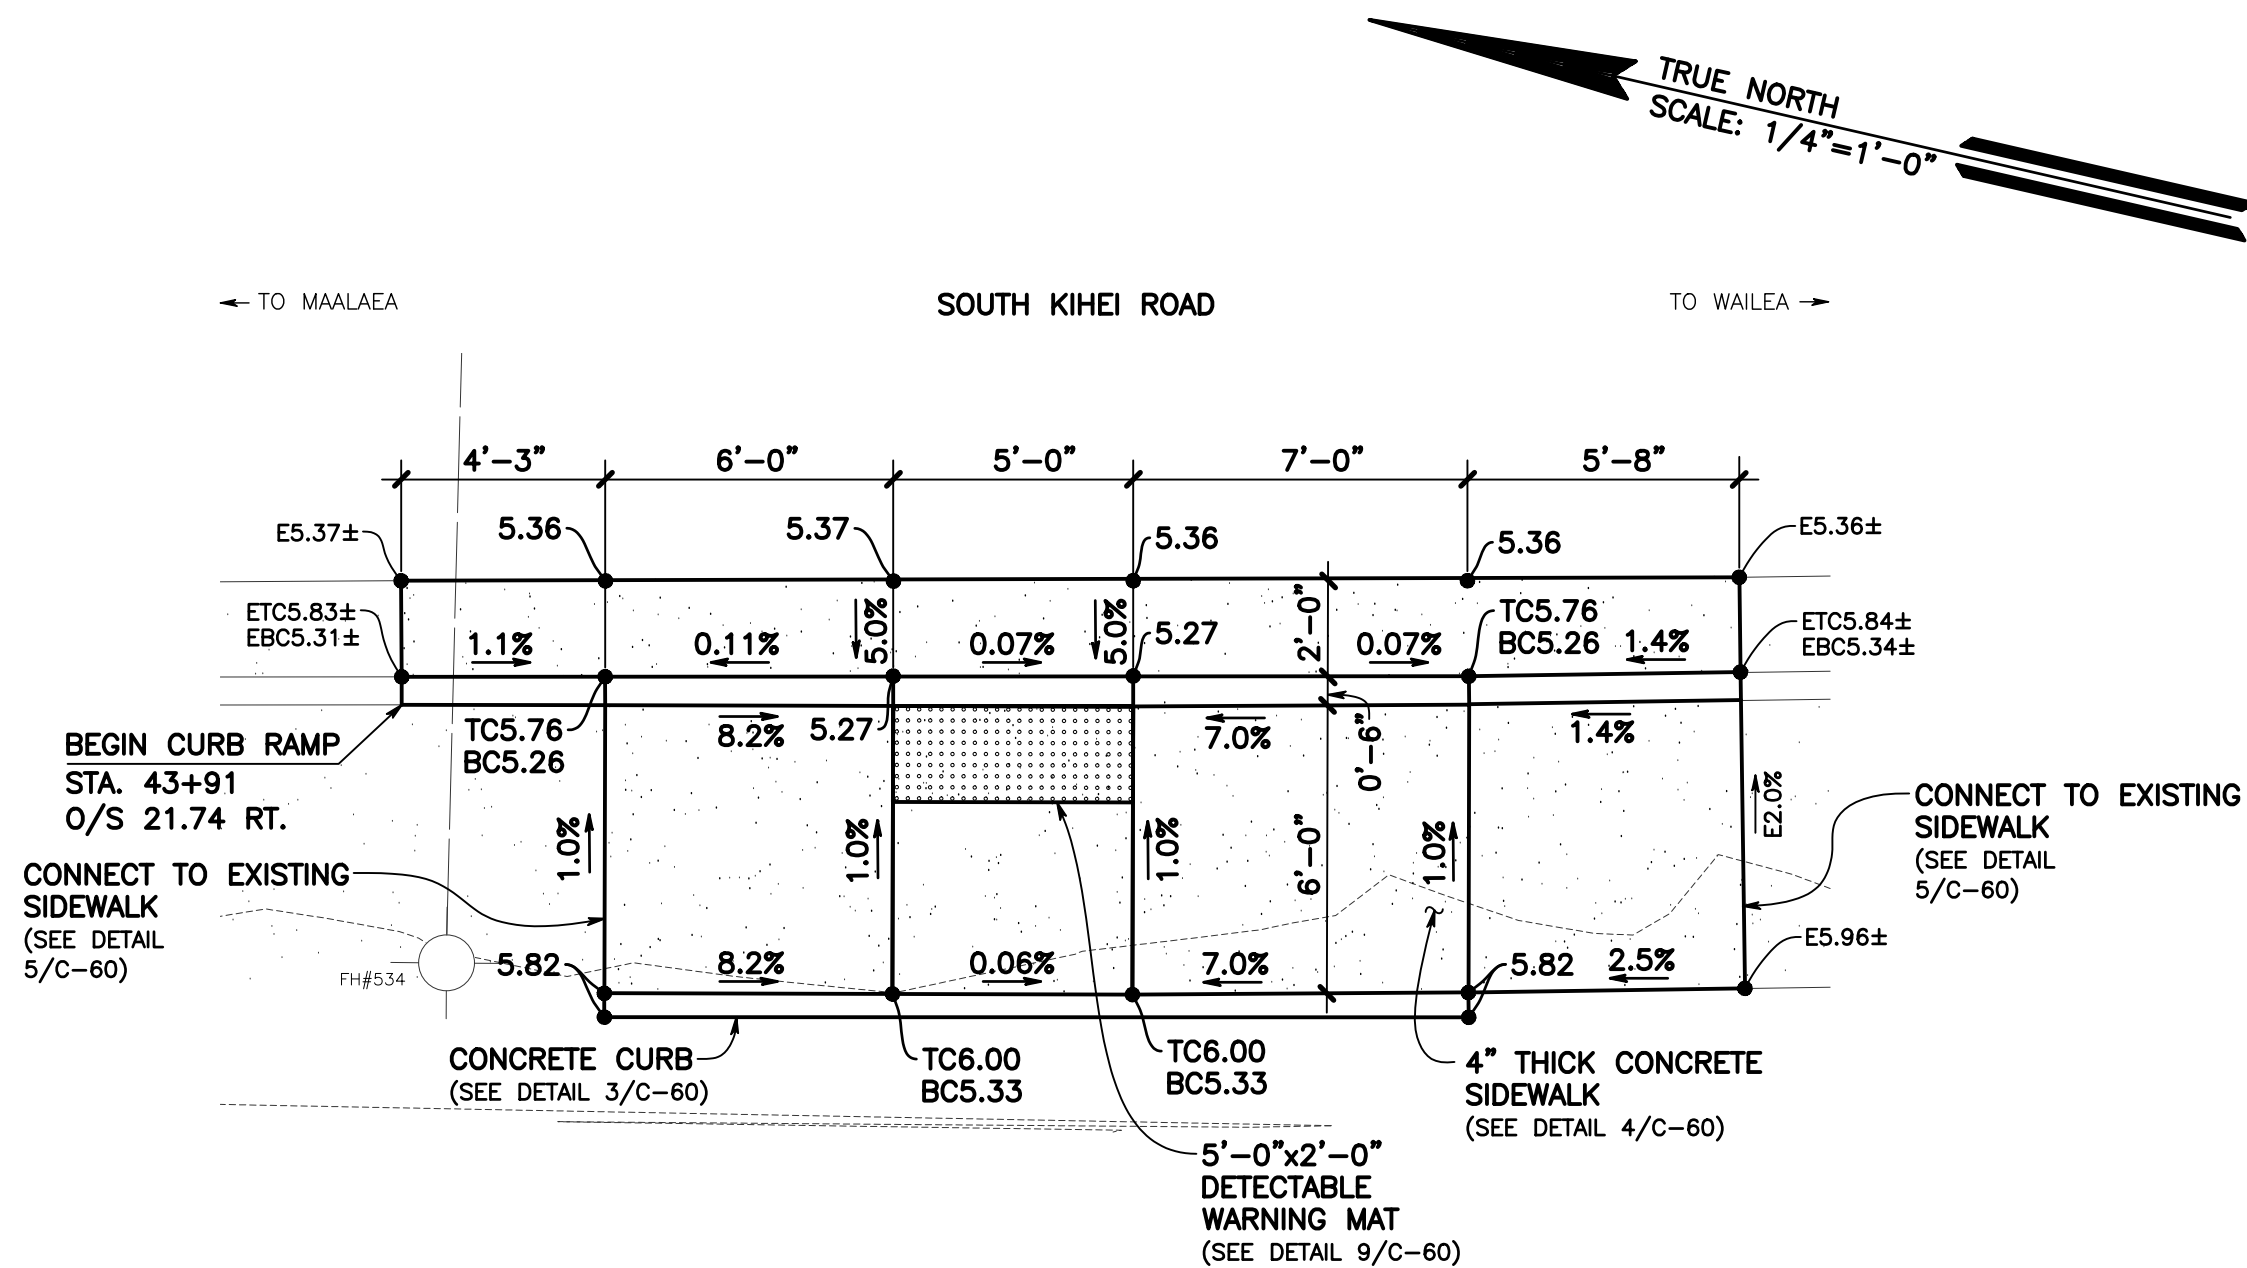


FED. ROAD DIST. NO.	STATE	PROJ. NO.	FISCAL YEAR	SHEET NO.	TOTAL SHEETS
HAWAII	HAWAII	STP-3100(016)	2021	45	62

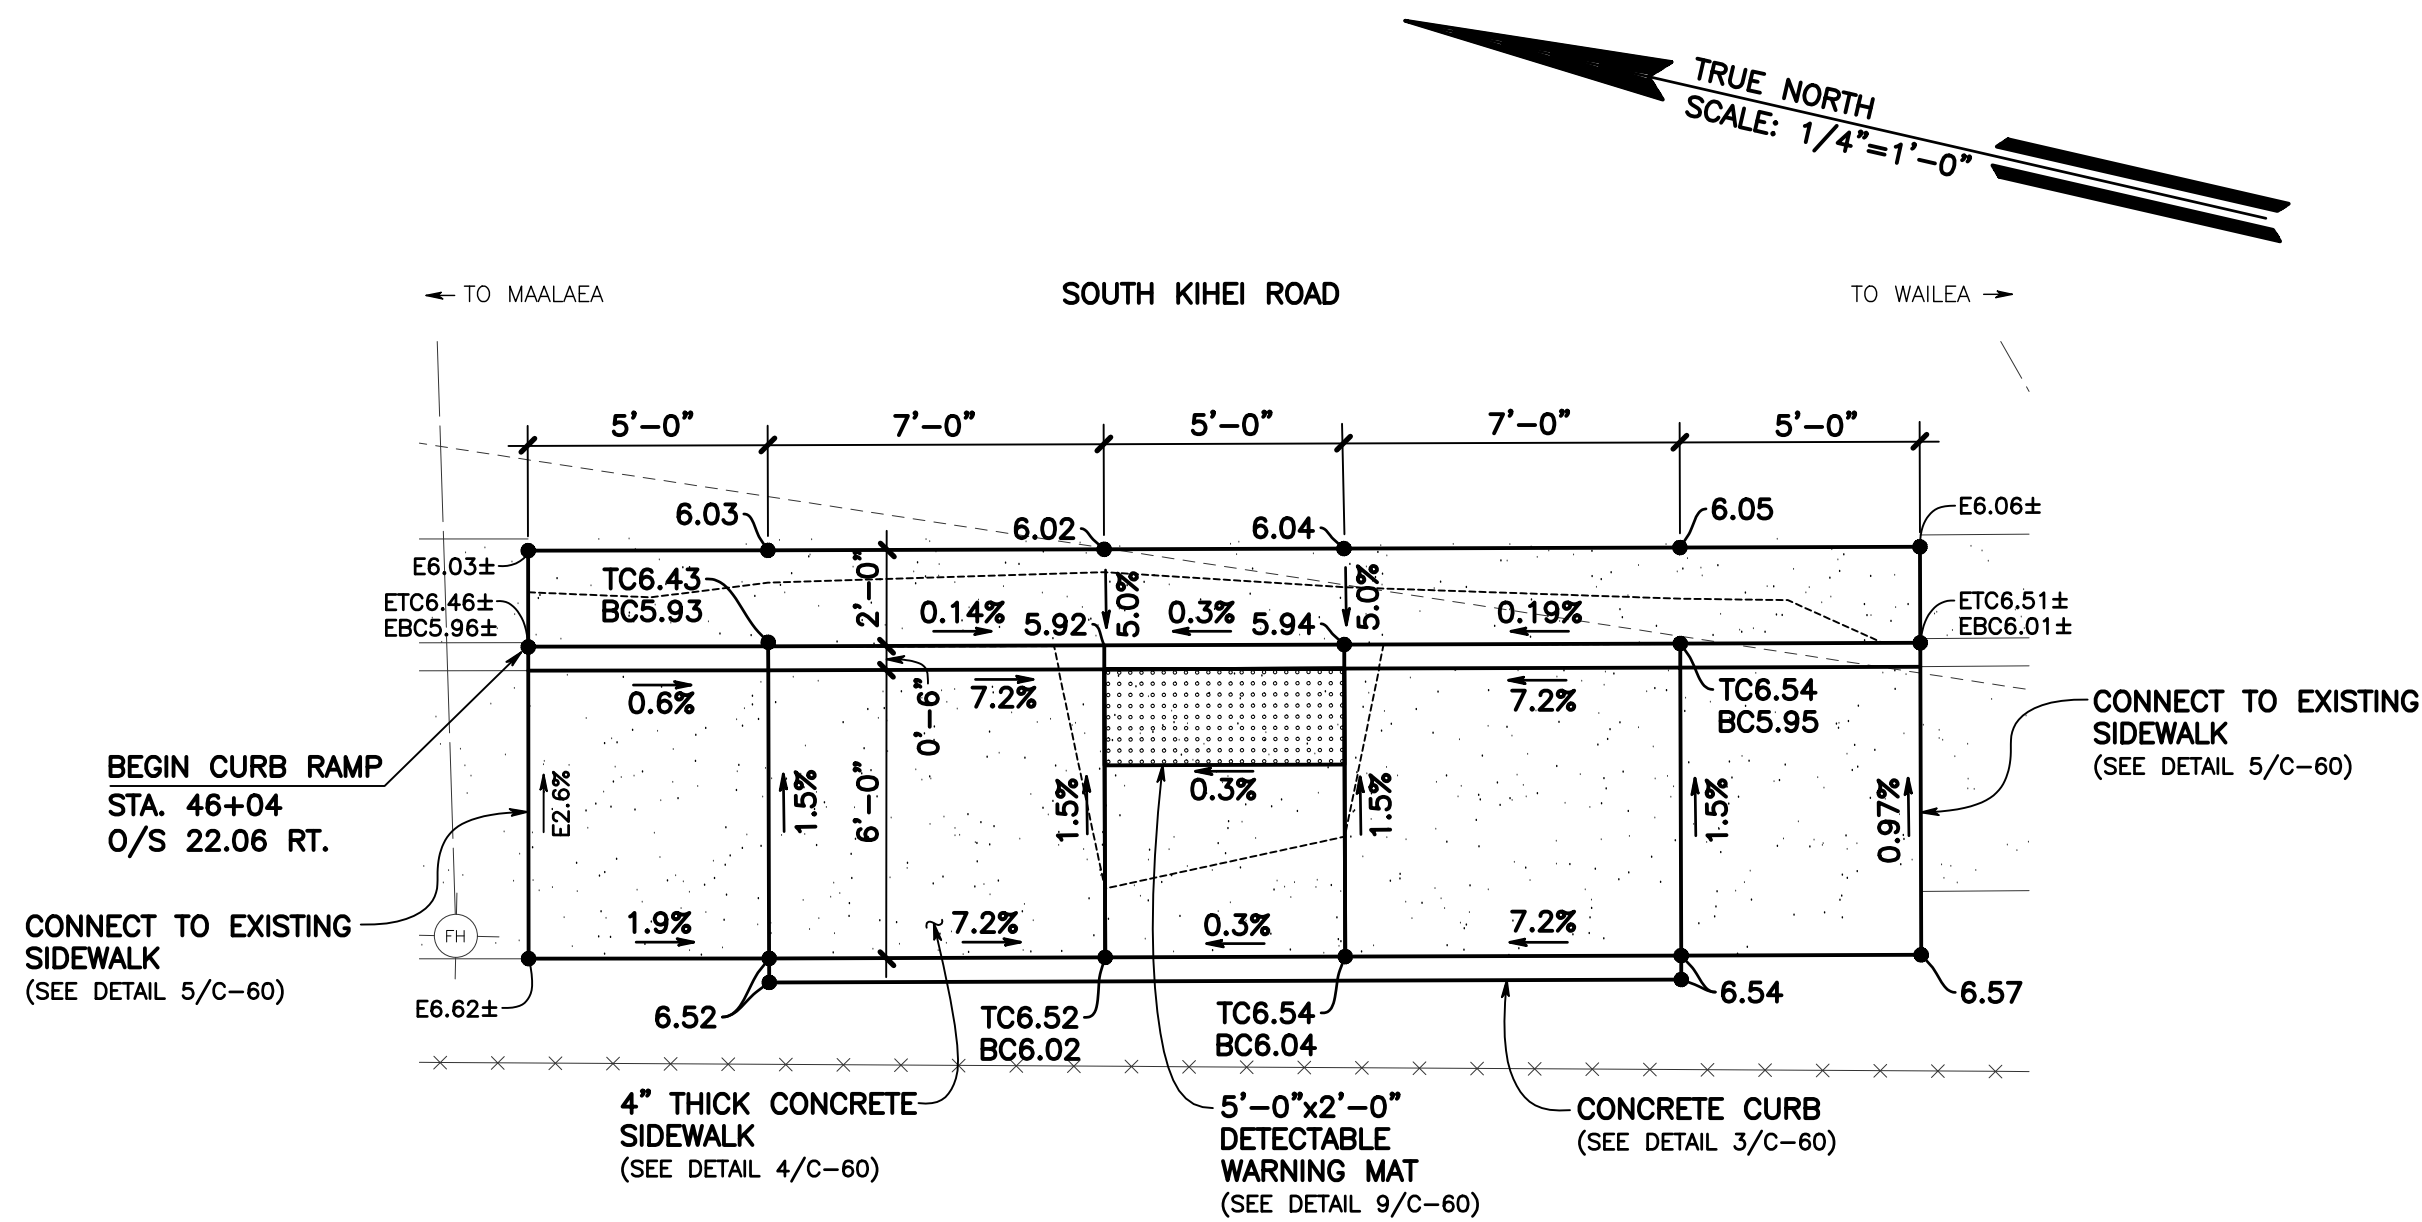


1
C-44
CURB RAMP E
UILANI STREET / S. KIHAI ROAD
SCALE: 1/4" = 1'-0"

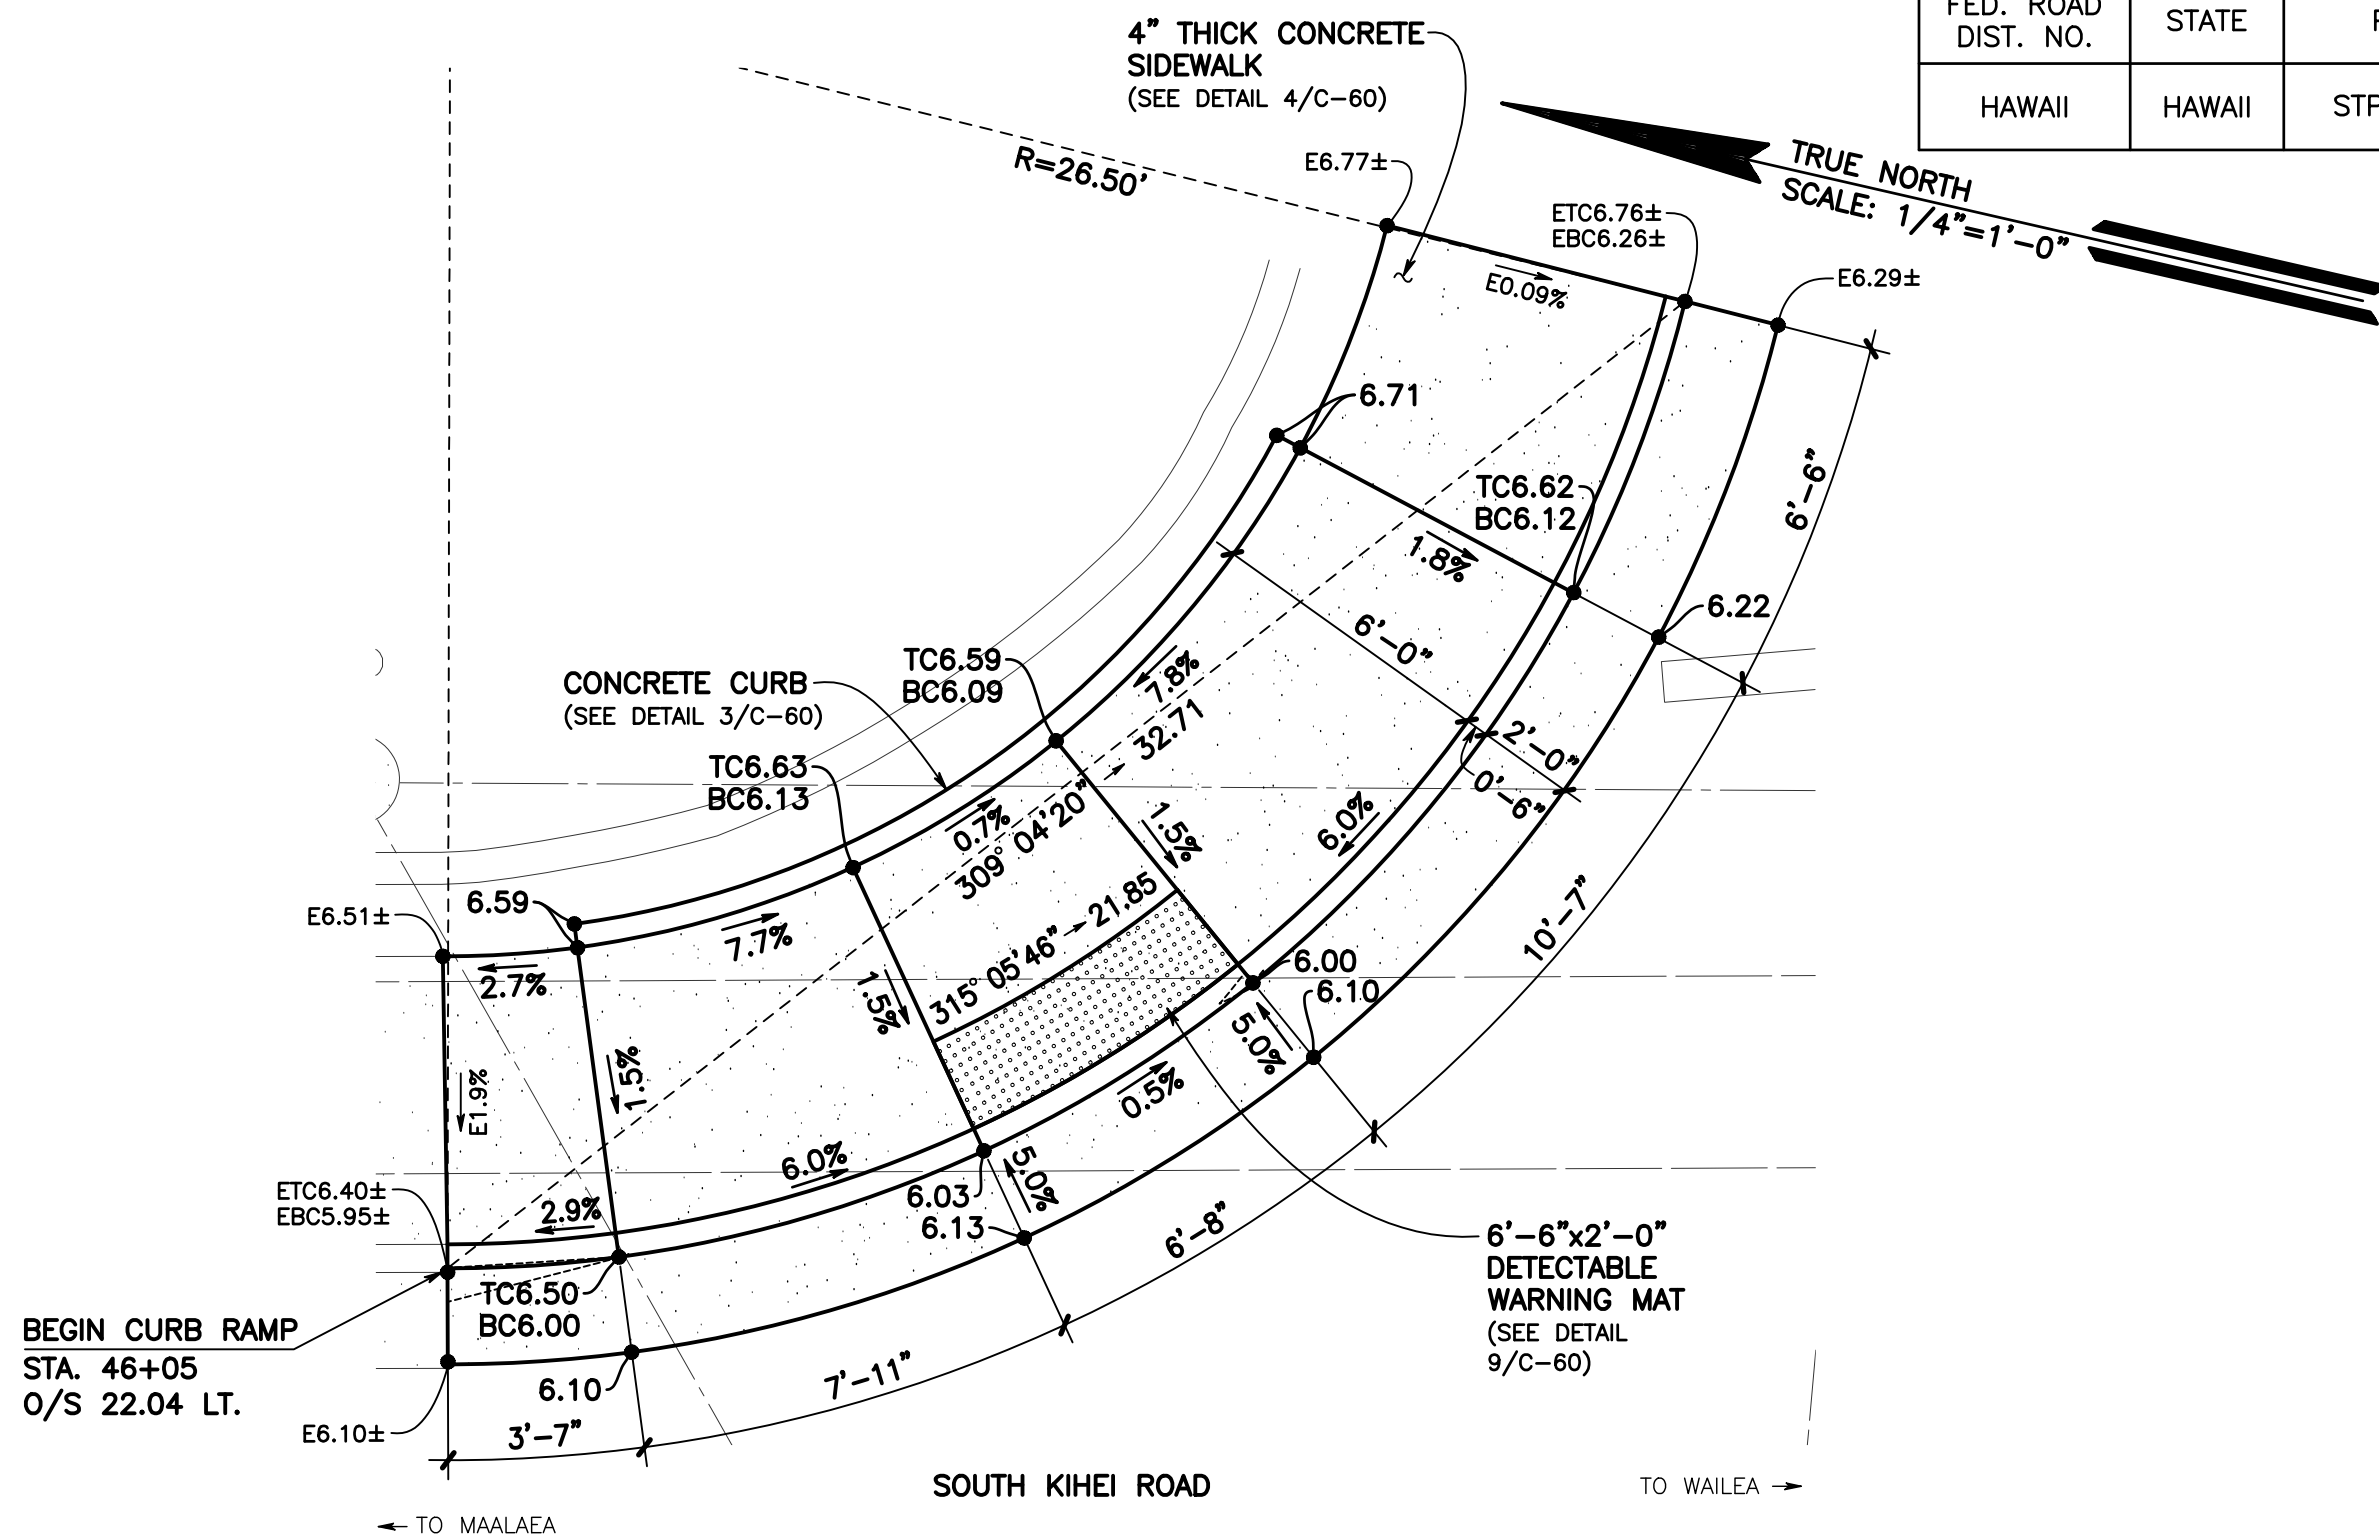

2
C-44
CURB RAMP F
UILANI STREET / S. KIHAI ROAD
SCALE: 1/4" = 1'-0"

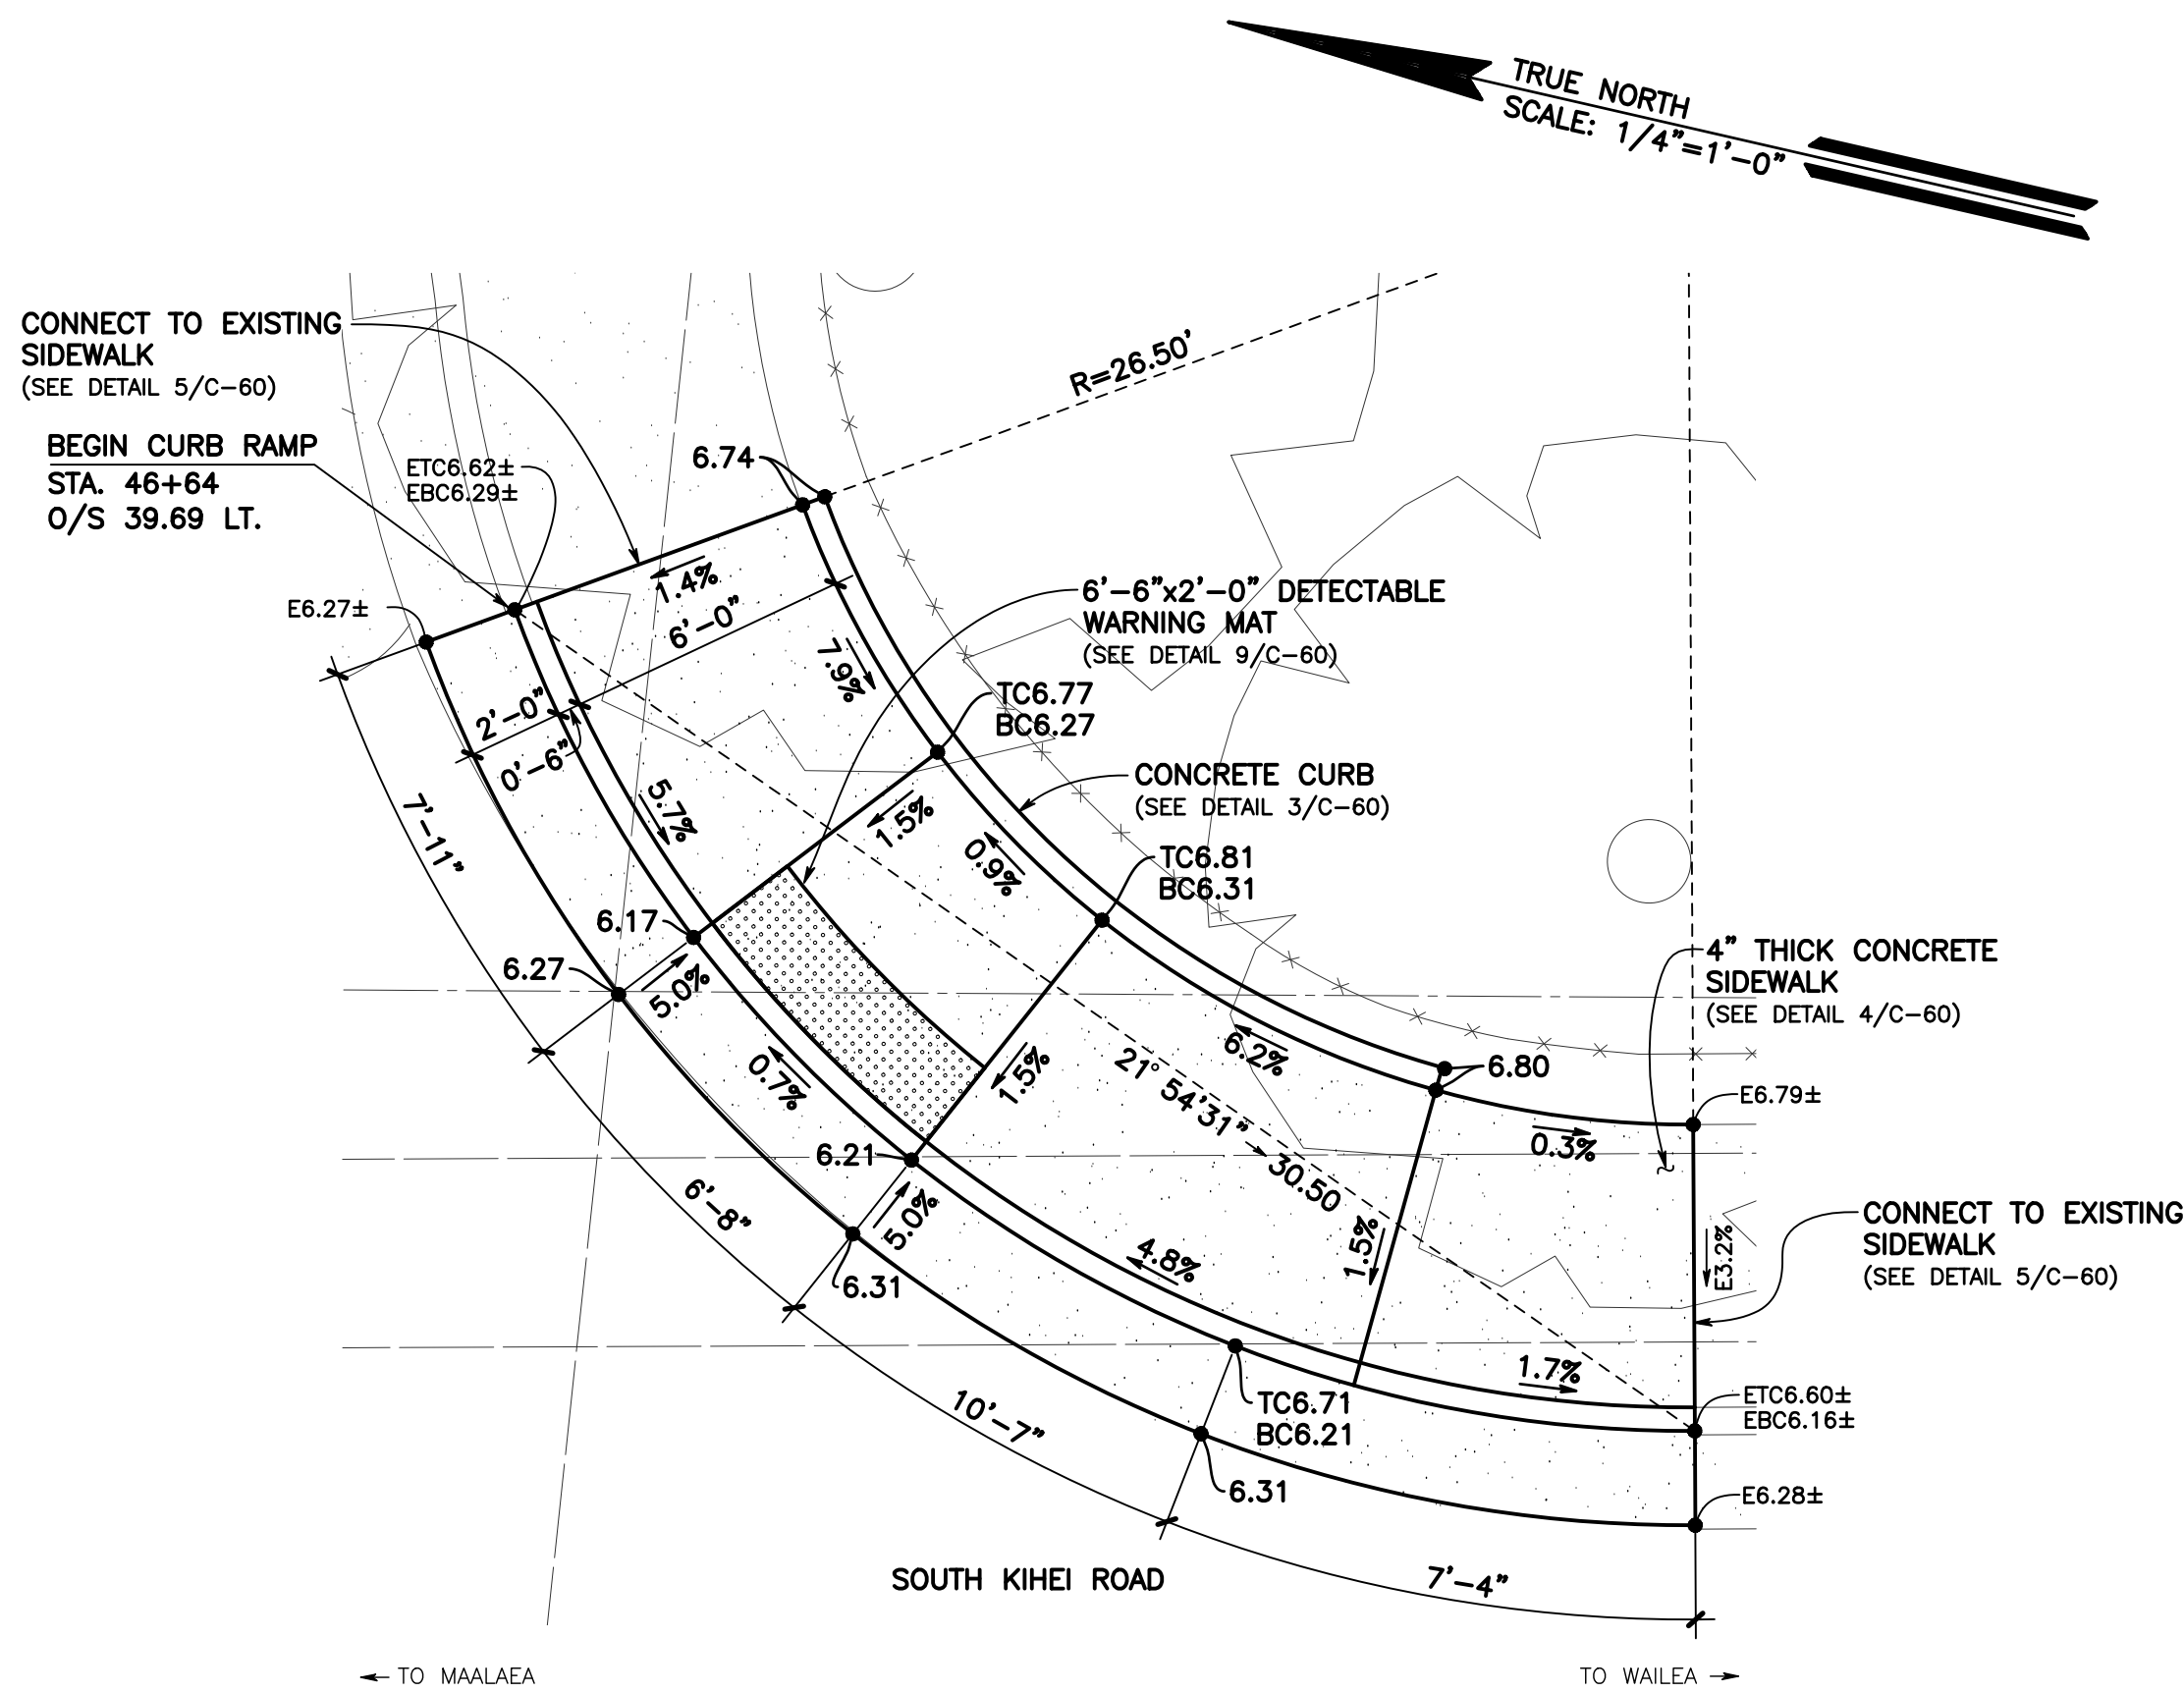


3
C-44
CURB RAMP G
UILANI STREET / S. KIHAI ROAD
SCALE: 1/4" = 1'-0"

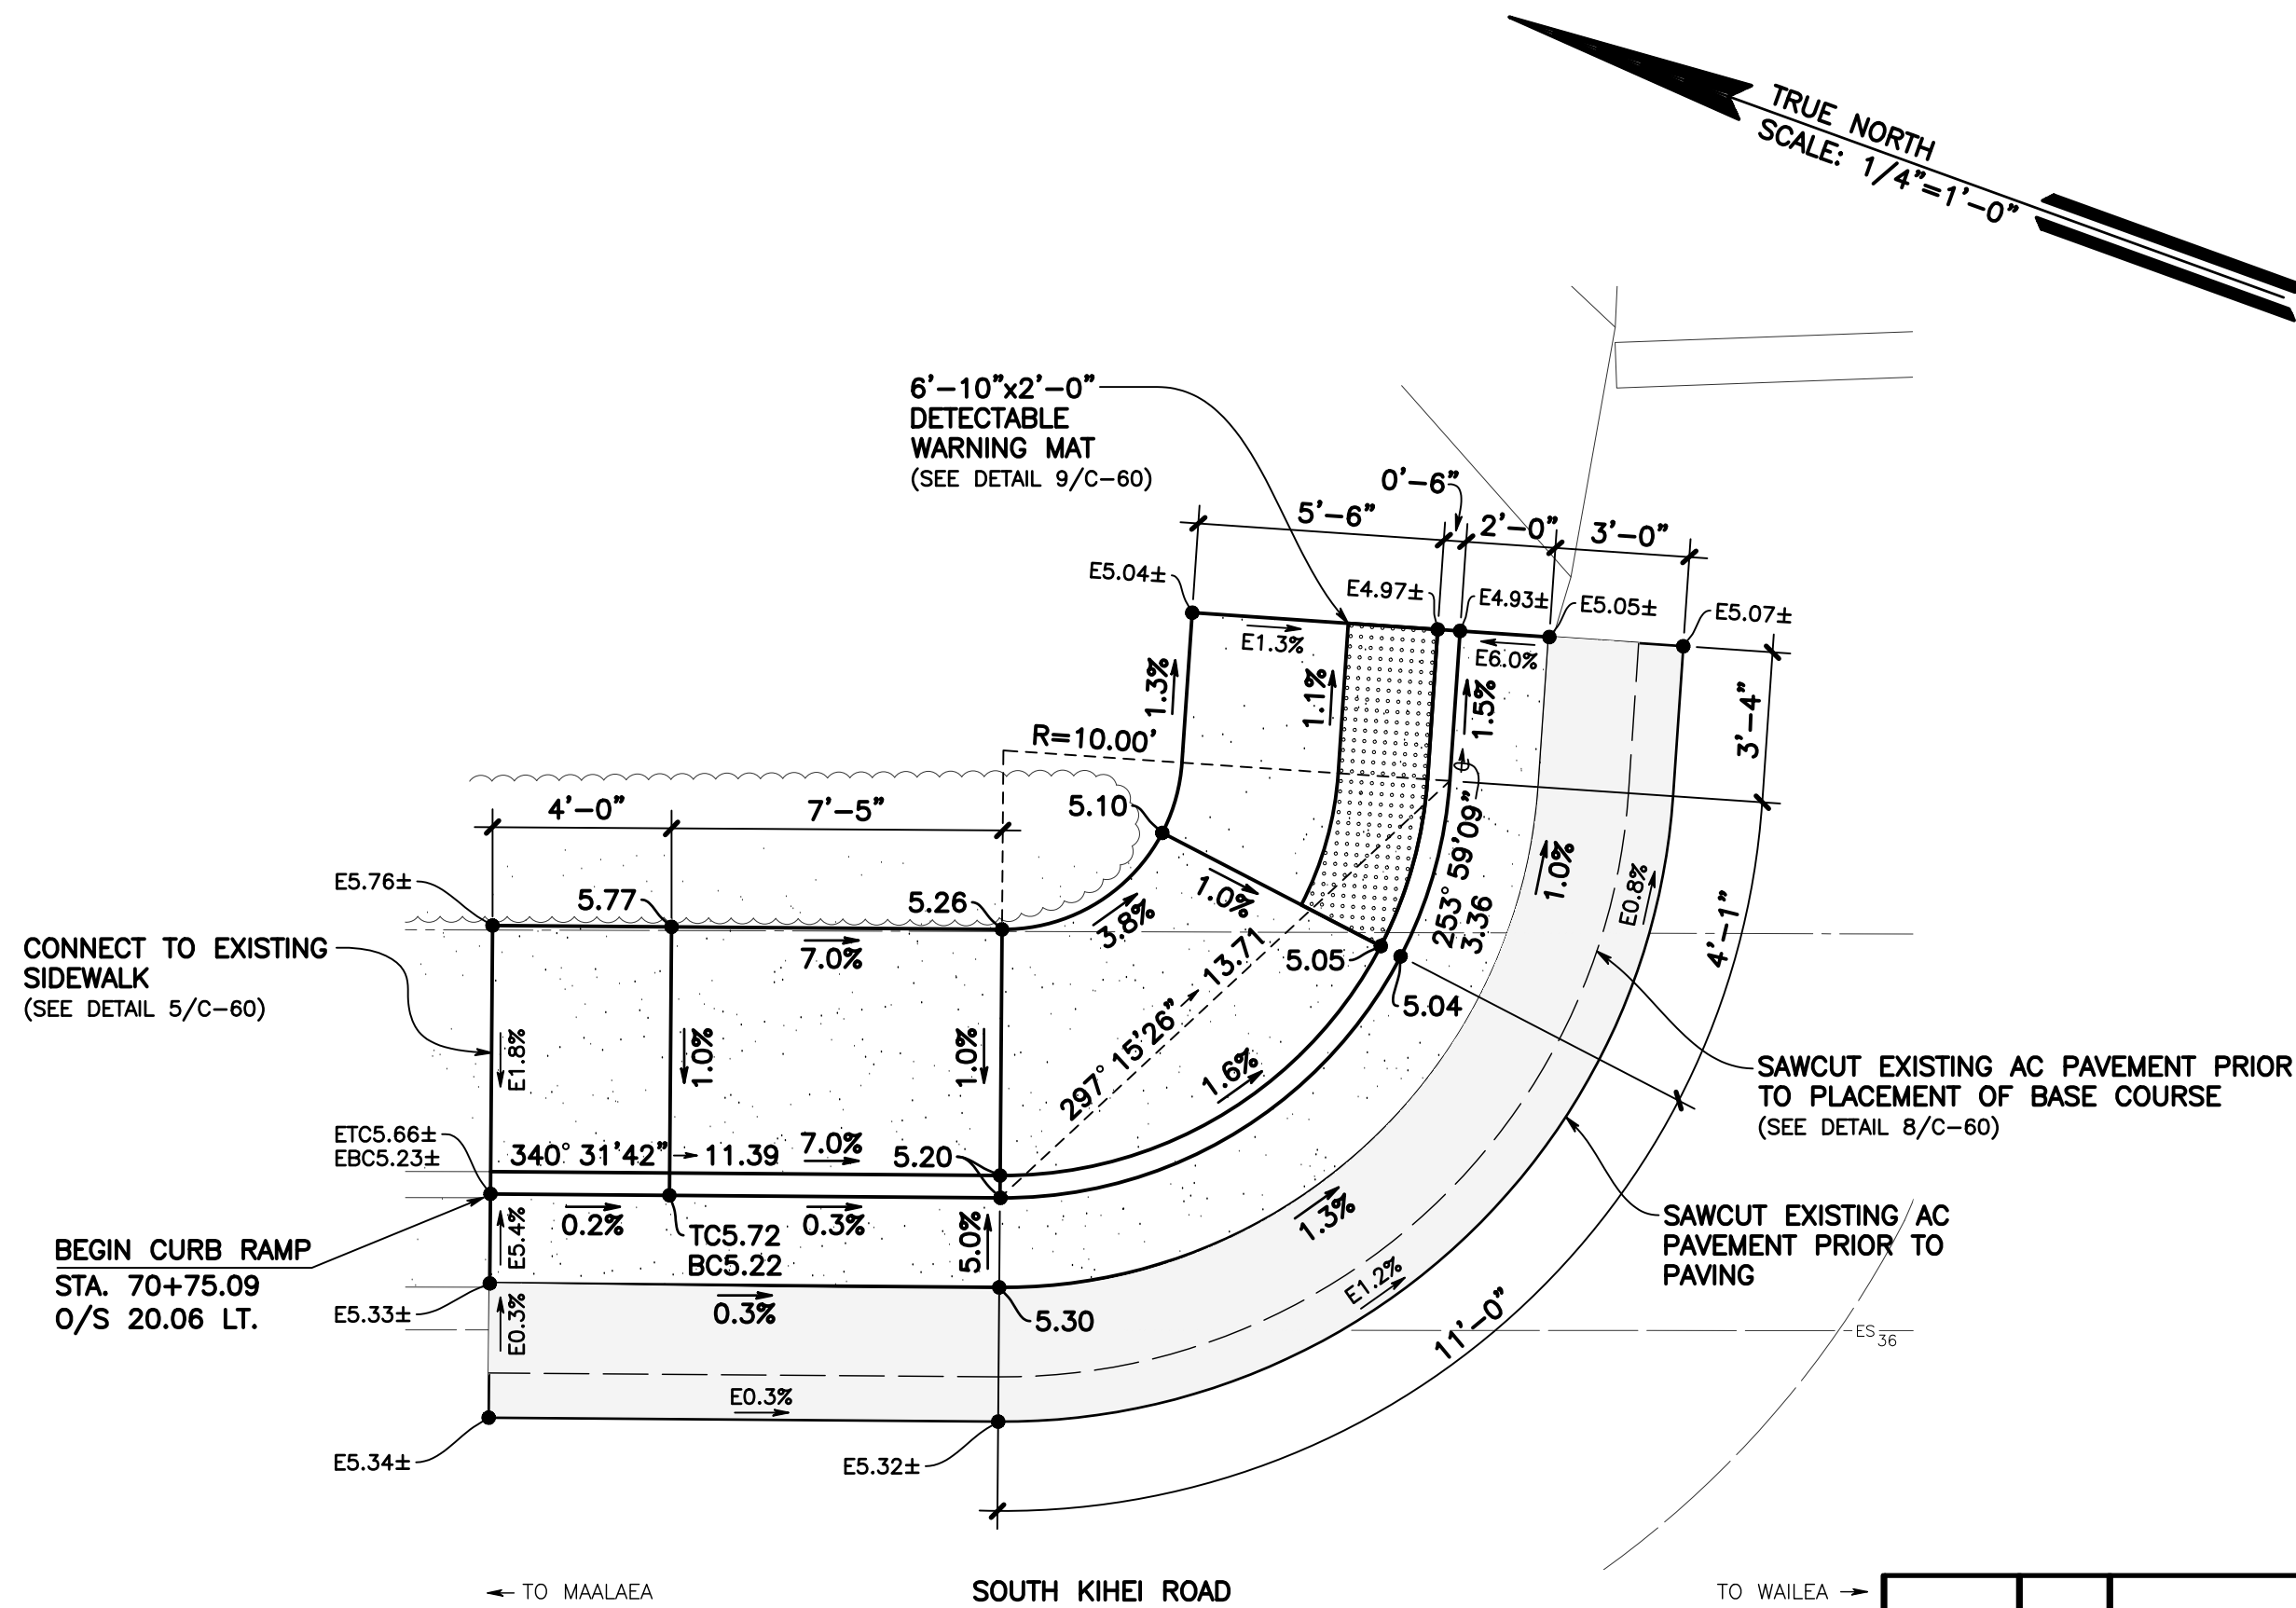


4
C-44
CURB RAMP H
ALAHLELE PLACE / S. KIHAI ROAD
SCALE: 1/4" = 1'-0"

REVISION NO.	SYM.	DESCRIPTION	SHT. OF	DATE	APPROVED
Owen T. Matsunaga LICENSED PROFESSIONAL ENGINEER No. 18892-C HAWAII, U.S.A.					
THIS WORK WAS PREPARED BY ME OR UNDER MY SUPERVISION, AND CONSTRUCTION OF THIS PROJECT WILL BE UNDER MY OBSERVATION AS DEFINED IN HAR 16-115-2.					
LICENSE EXPIRES: 04/30/2022					
DEPARTMENT OF PUBLIC WORKS COUNTY OF MAUI					
SOUTH KIHAI ROAD PAVEMENT REHABILITATION KIHAI, MAUI, HAWAII					
CURB RAMP DETAILS 2					
FUKUMOTO ENGINEERING, INC.		JOB NO.	DRAWING NO.		
DESIGNED BY: O.M.	CHECKED BY: M.S.	STP-3100(016)	C-44		
DRAWN BY: C.C./N.M.	APPROVED BY: M.S.	DATE OCT. 2020	SHEET 45 OF 62 SHTS		
SCALE: AS NOTED					


FED. ROAD DIST. NO.	STATE	PROJ. NO.	FISCAL YEAR	SHEET NO.	TOTAL SHEETS
HAWAII	HAWAII	STP-3100(016)	2021	46	62

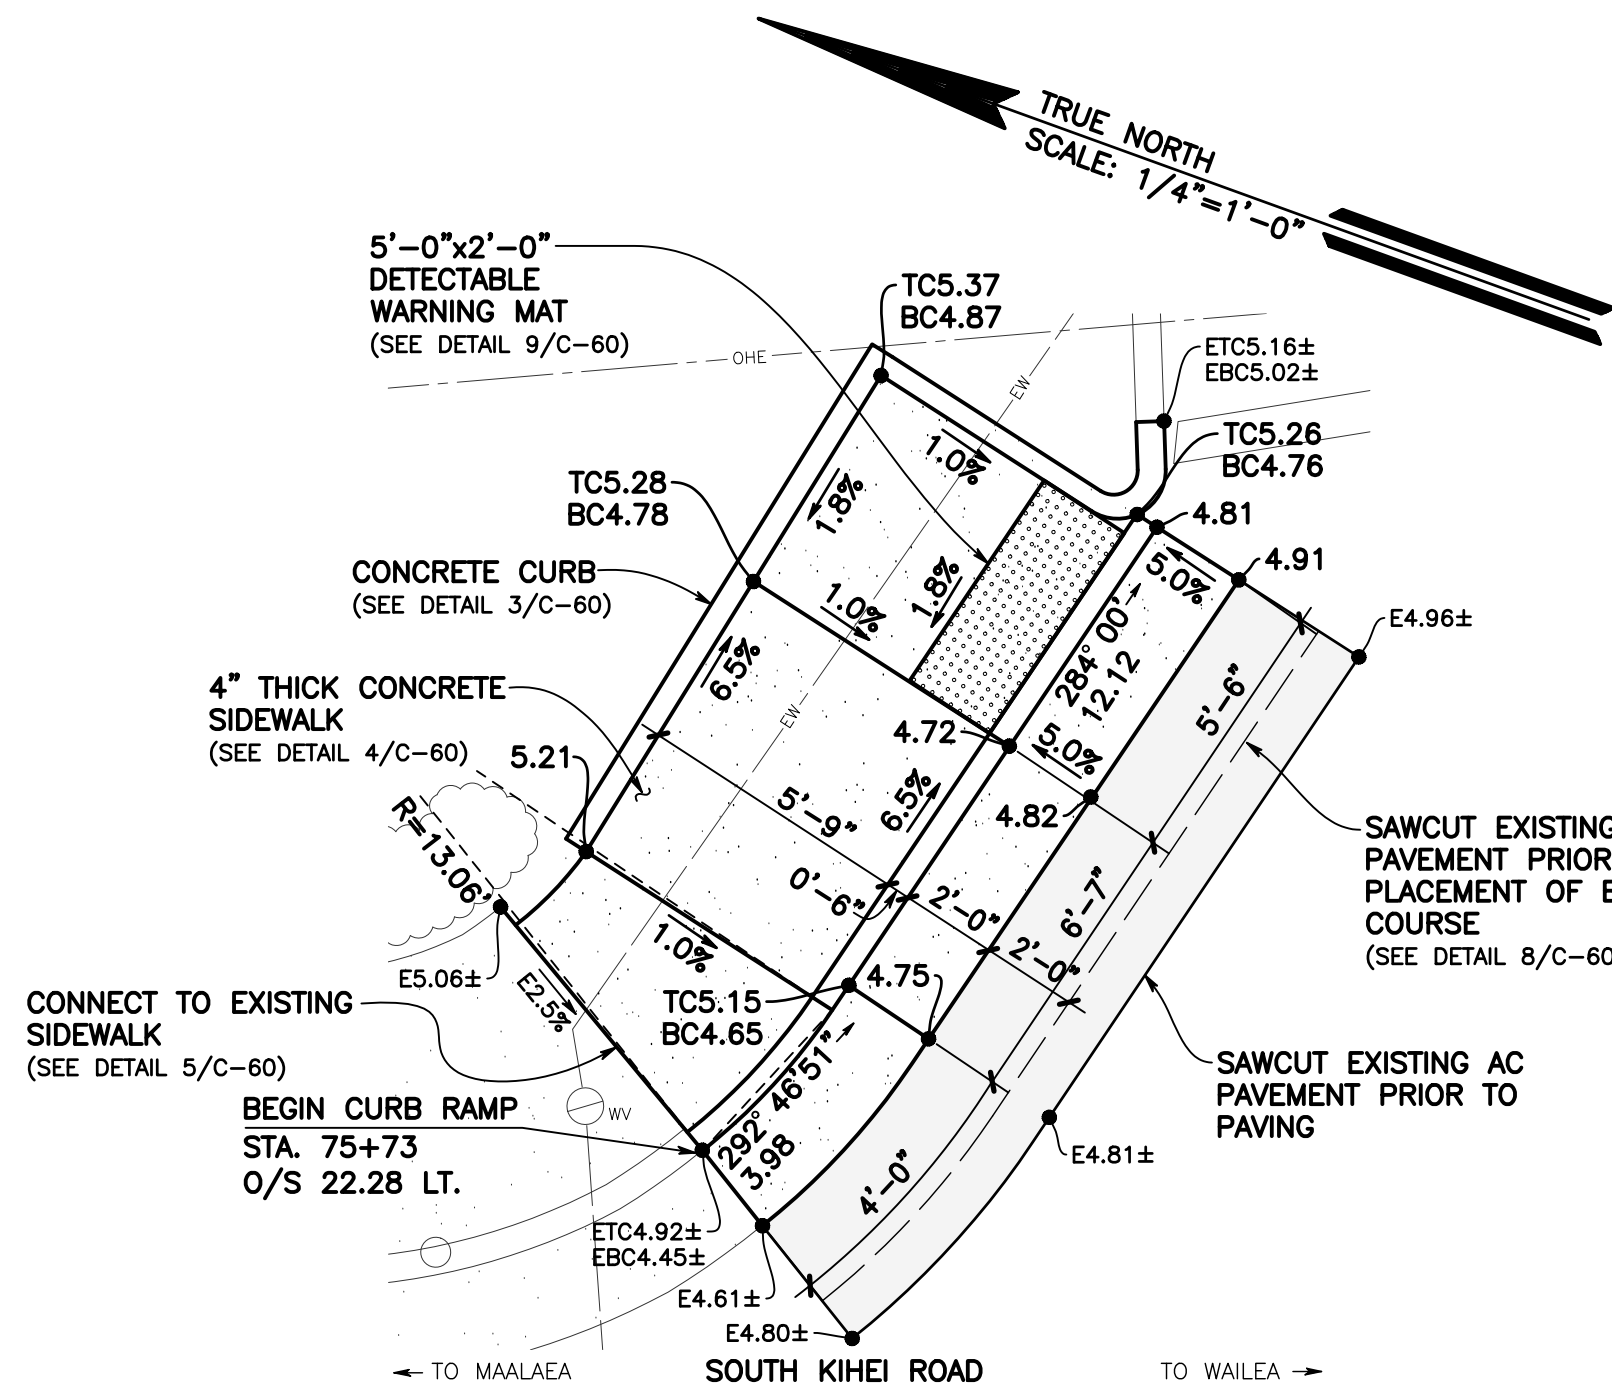


1
C-45
CURB RAMP I
AUHANA ROAD / S. KIHEI ROAD
SCALE: 1/4" = 1'-0"

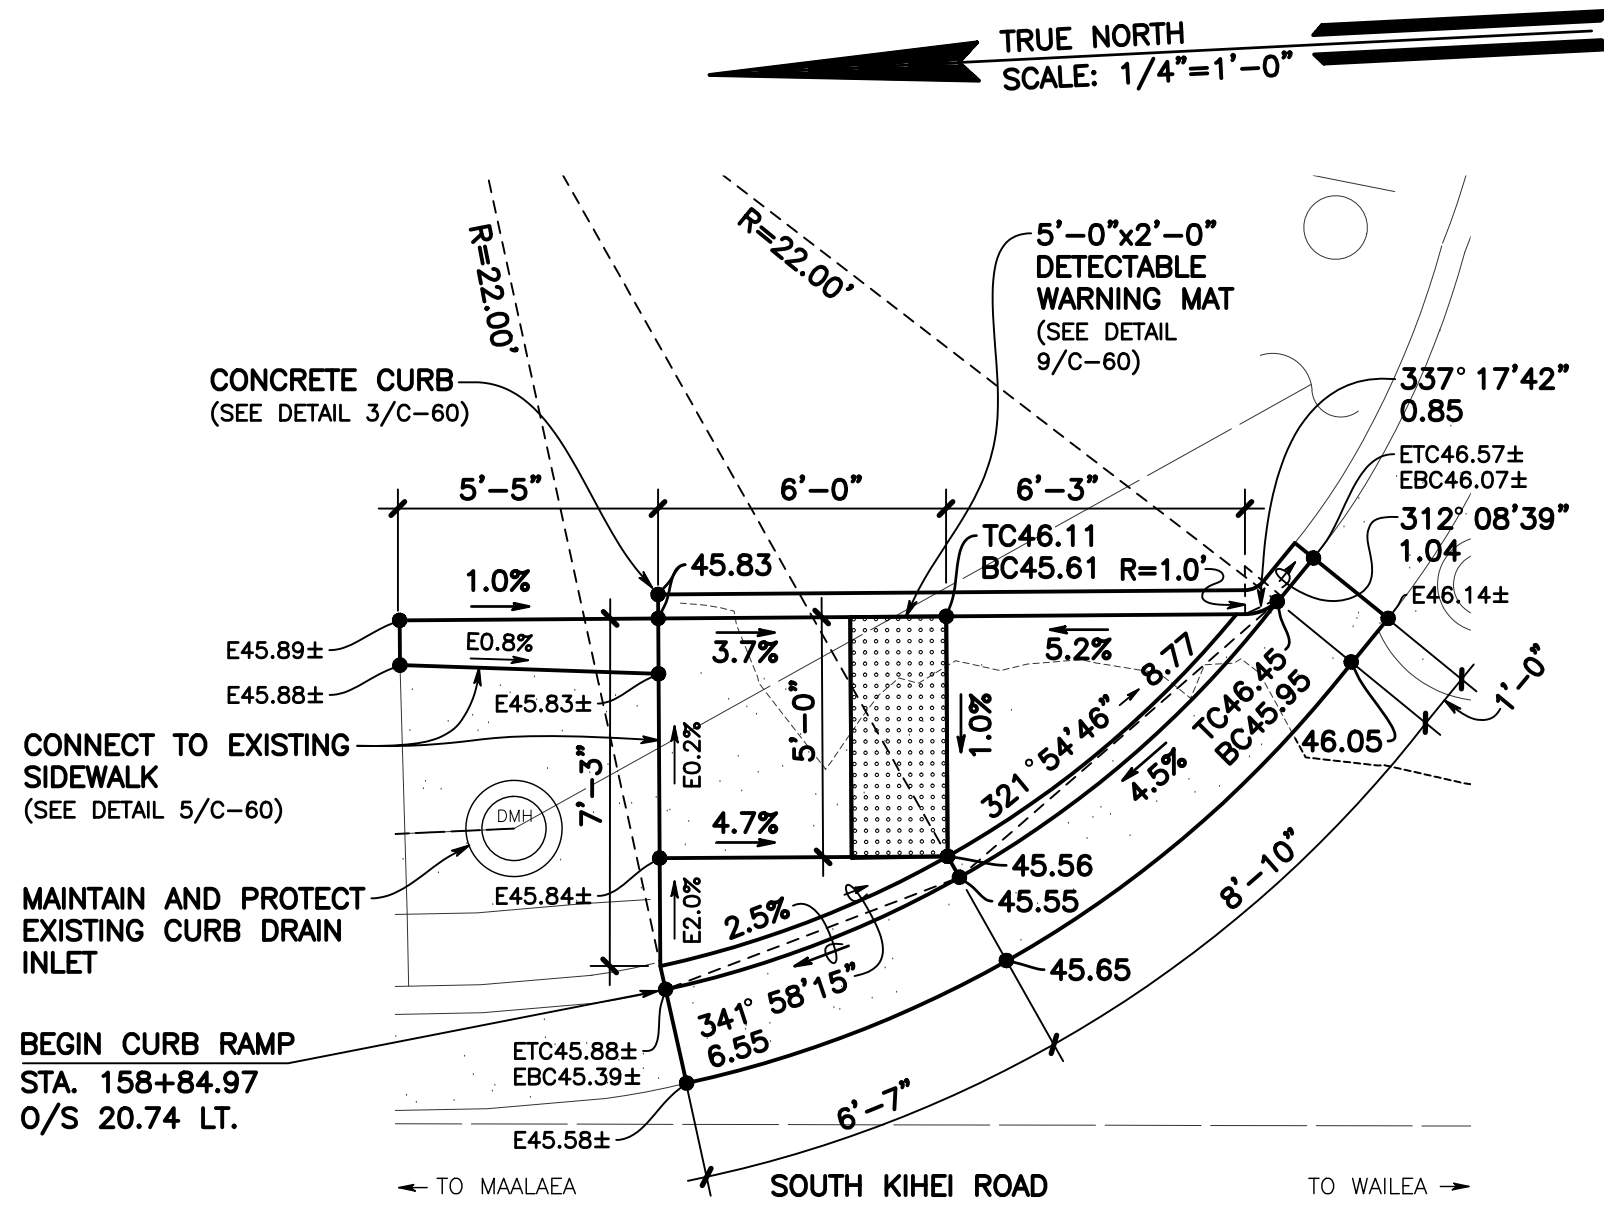


2
C-45
CURB RAMP J
MAUI KAMAOLE / S. KIHEI ROAD
SCALE: 1/4" = 1'-0"

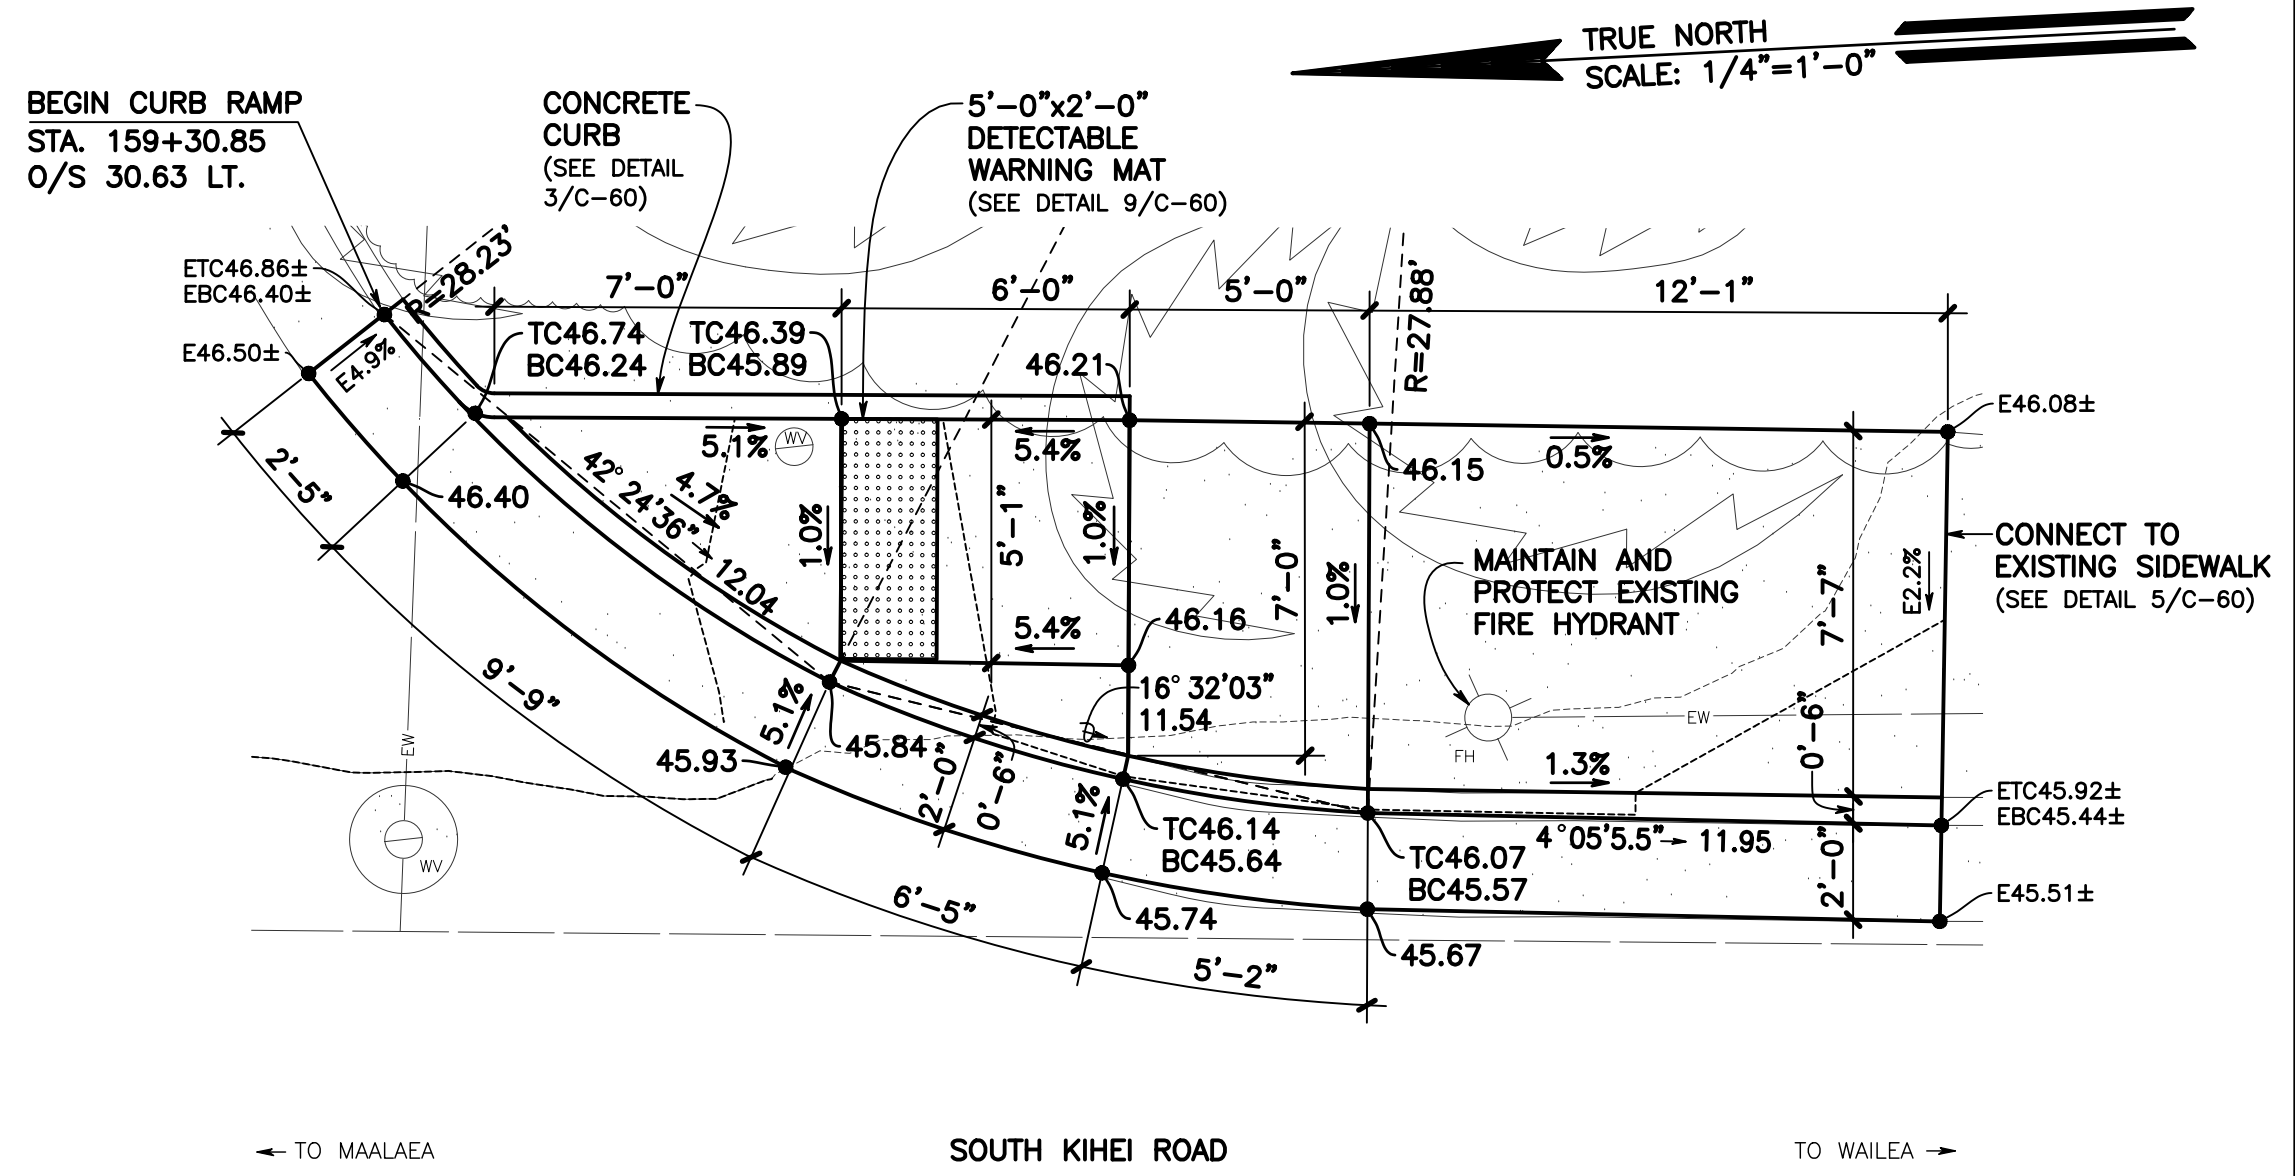

3
C-45
CURB RAMP K
MAUI KAMAOLE / S. KIHEI ROAD
SCALE: 1/4" = 1'-0"

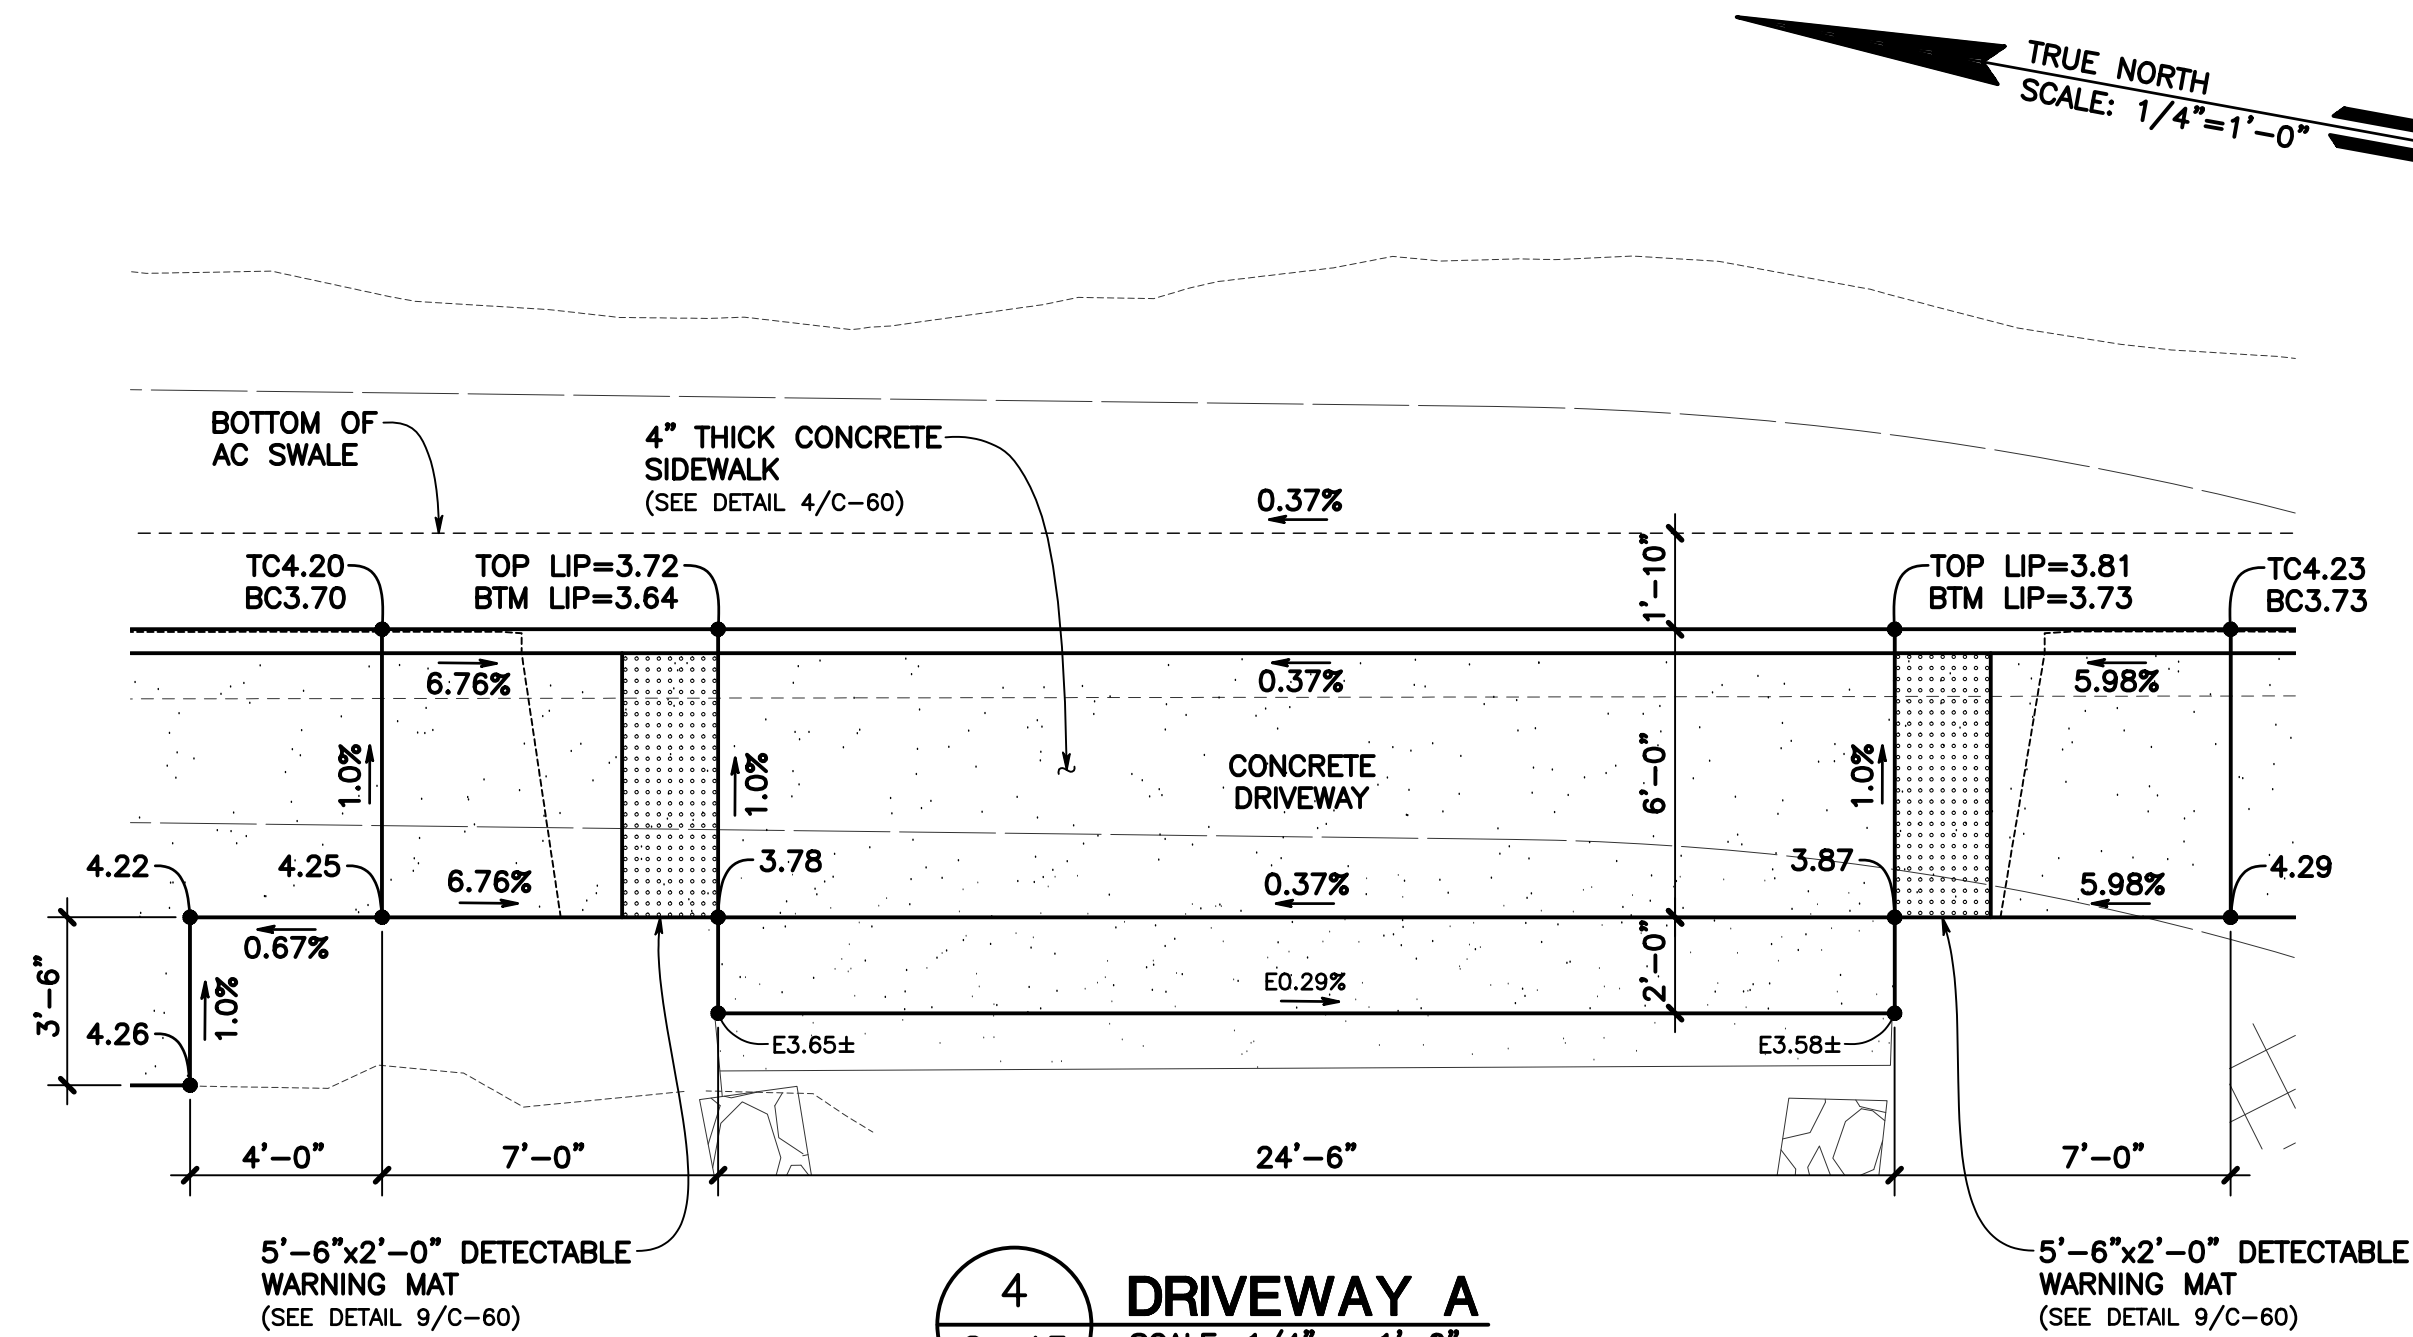

4
C-45
DRIVEWAY A
SCALE: 1/4" = 1'-0"

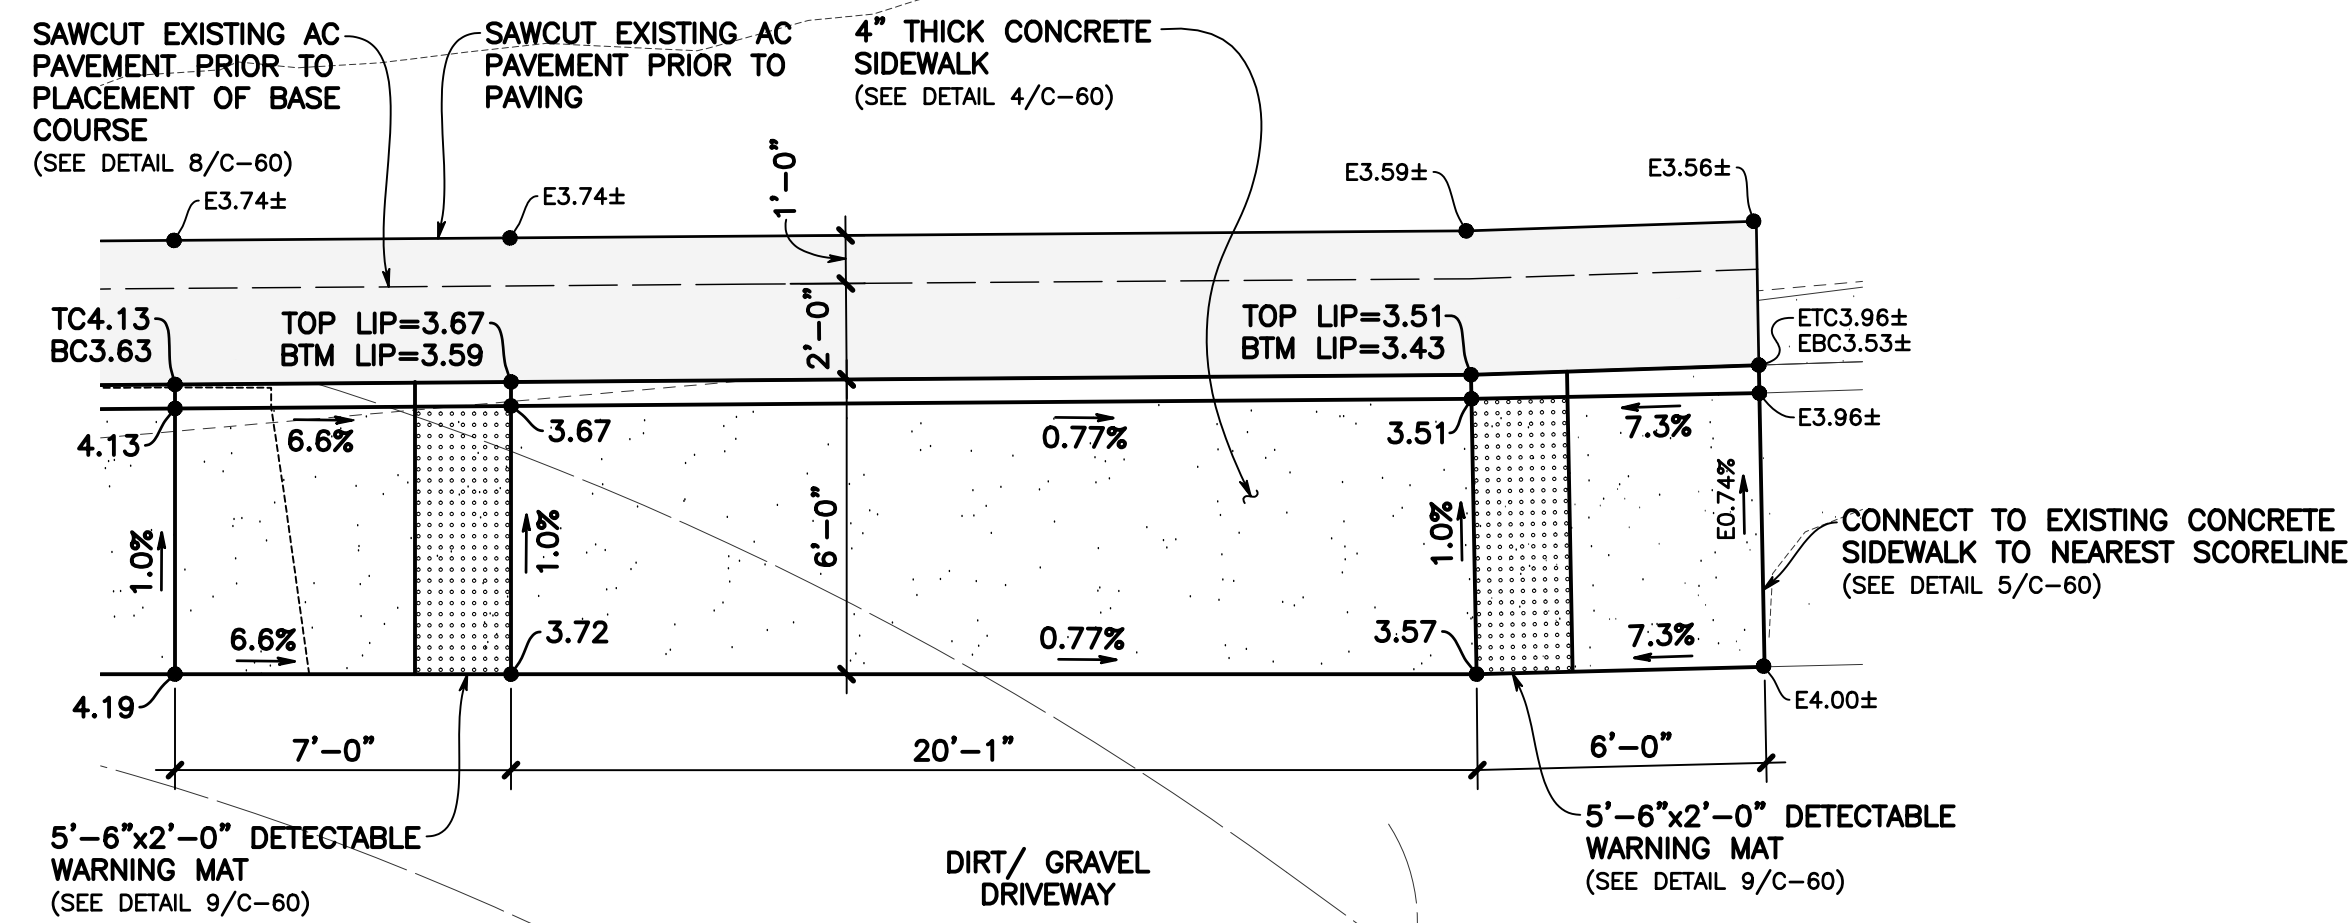

5
C-45
DRIVEWAY B
SCALE: 1/4" = 1'-0"

REVISION NO.	SYM.	DESCRIPTION	SHT. OF	DATE	APPROVED
THIS WORK WAS PREPARED BY ME OR UNDER MY SUPERVISION, AND CONSTRUCTION OF THIS PROJECT WILL BE UNDER MY OBSERVATION AS DEFINED IN HAR 16-115-2. LICENSE EXPIRES: 04/30/2022			DEPARTMENT OF PUBLIC WORKS COUNTY OF MAUI		
			SOUTH KIHEI ROAD PAVEMENT REHABILITATION KIHEI, MAUI, HAWAII		
			CURB RAMP DETAILS 3		
			FUKUMOTO ENGINEERING, INC.		
DESIGNED BY: O.M.	CHECKED BY: M.S.	JOB NO. STP-3100(016)	DRAWING NO. C-45		
DRAWN BY: C.C./N.M.	APPROVED BY: M.S.	DATE OCT. 2020	SHEET 46 OF 62 SHTS		
SCALE: AS NOTED					