




FED. ROAD DIST. NO.	STATE	PROJ. NO.	FISCAL YEAR	SHEET NO.	TOTAL SHEETS
HAWAII	HAWAII	STP-3100(016)	2021	10	62

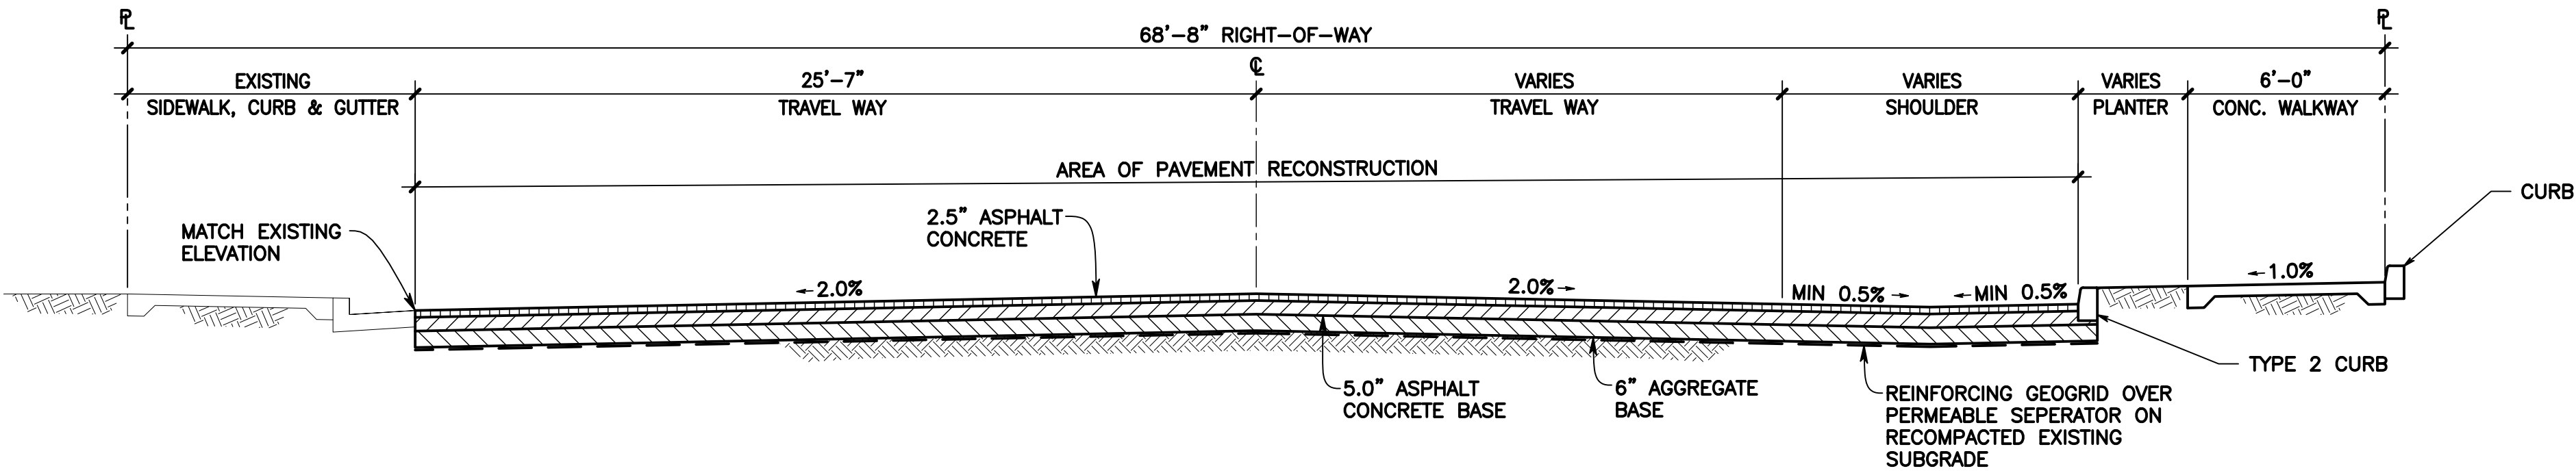


TYPICAL ROADWAY SECTION
STA. 10+52.17 TO STA. 14+63.52
SCALE: 1/4" = 1'-0"

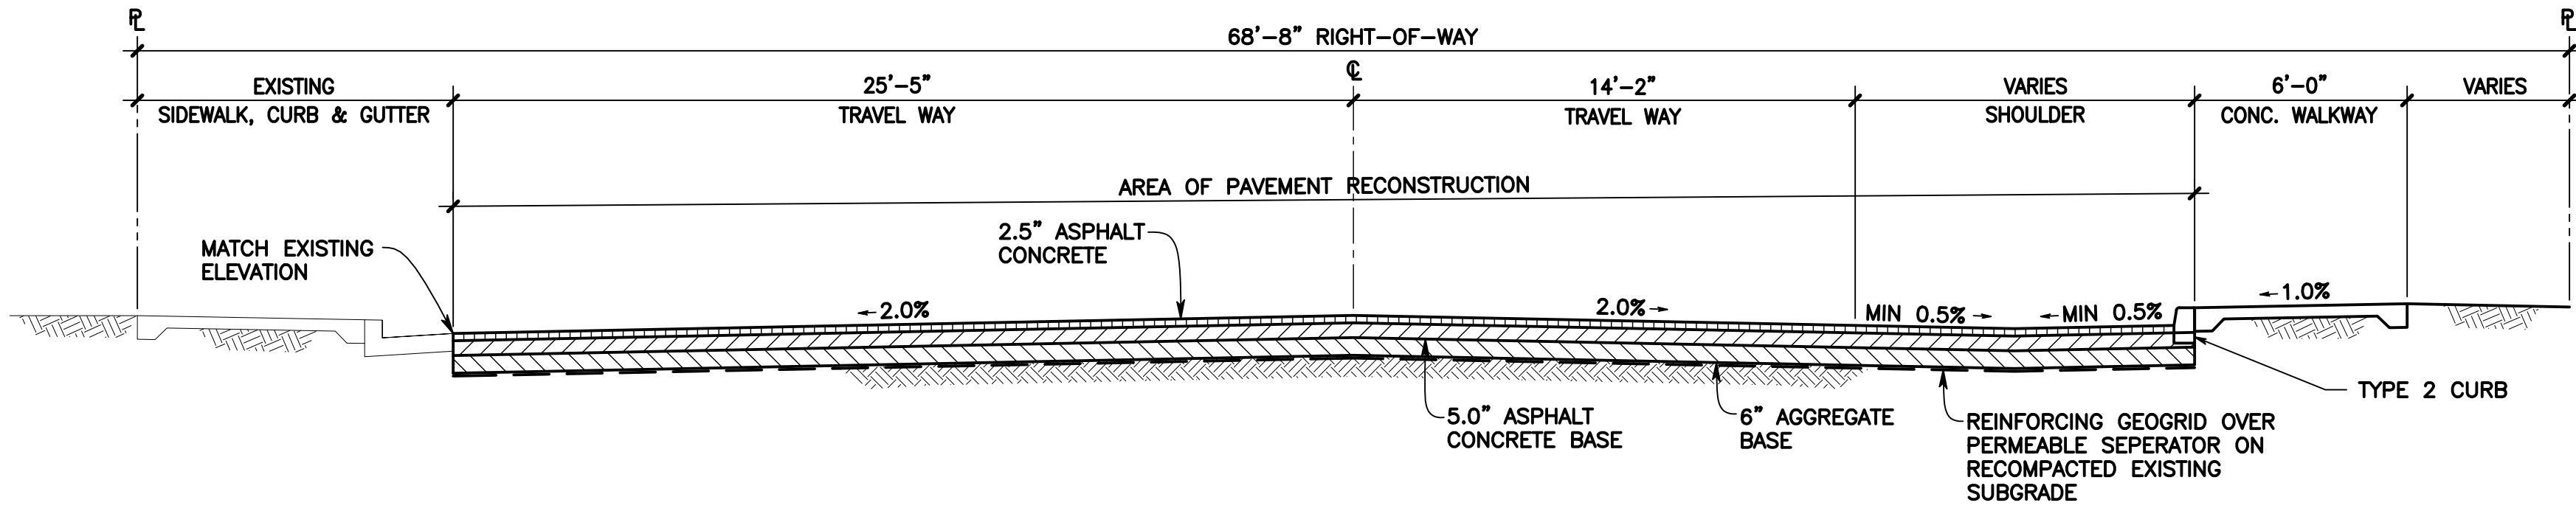

TYPICAL ROADWAY SECTION
STA. 14+63.52 TO STA. 15+02
SCALE: 1/4" = 1'-0"

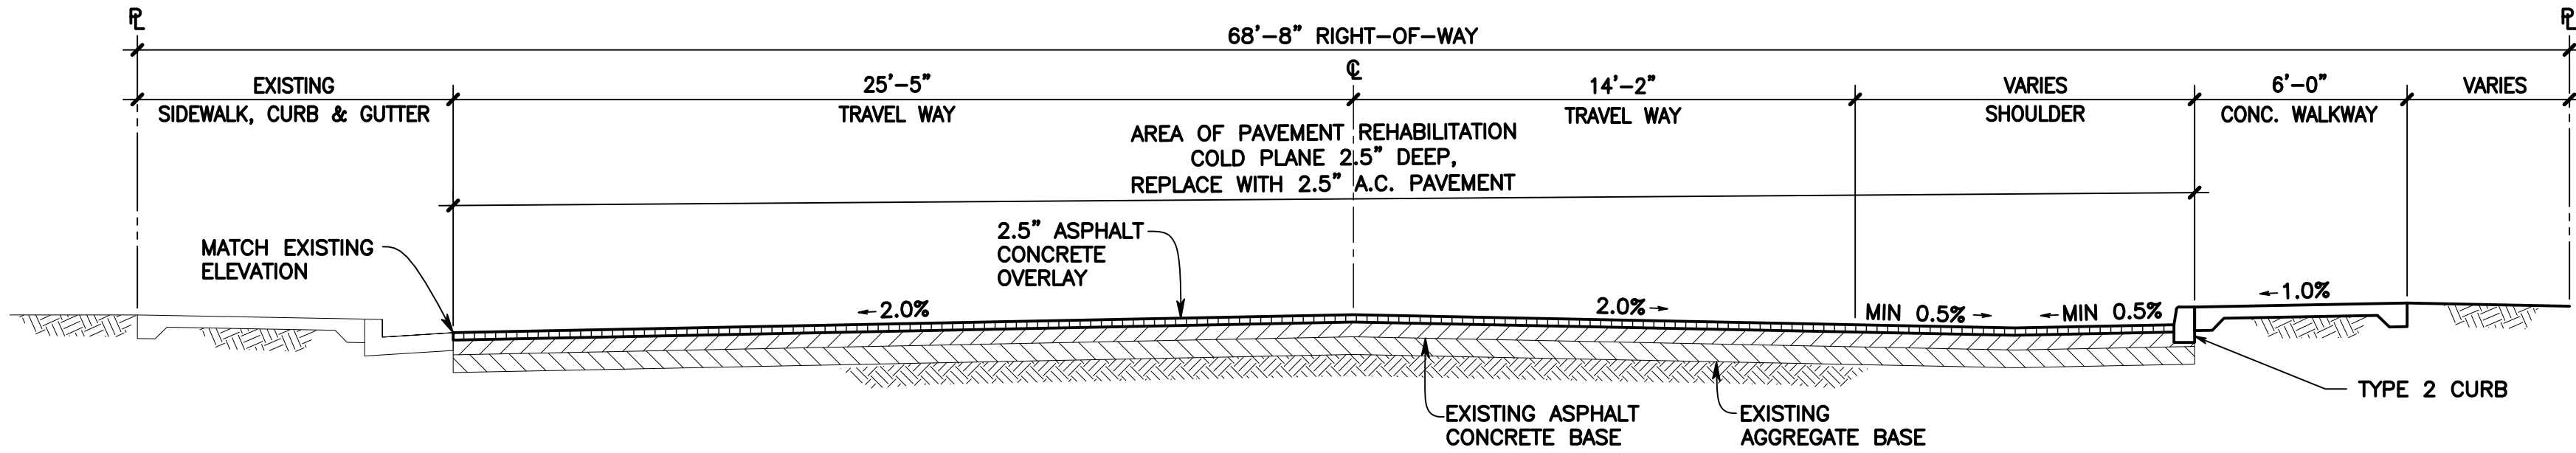

TYPICAL ROADWAY SECTION
STA. 15+02 TO STA. 15+47.07
SCALE: 1/4" = 1'-0"

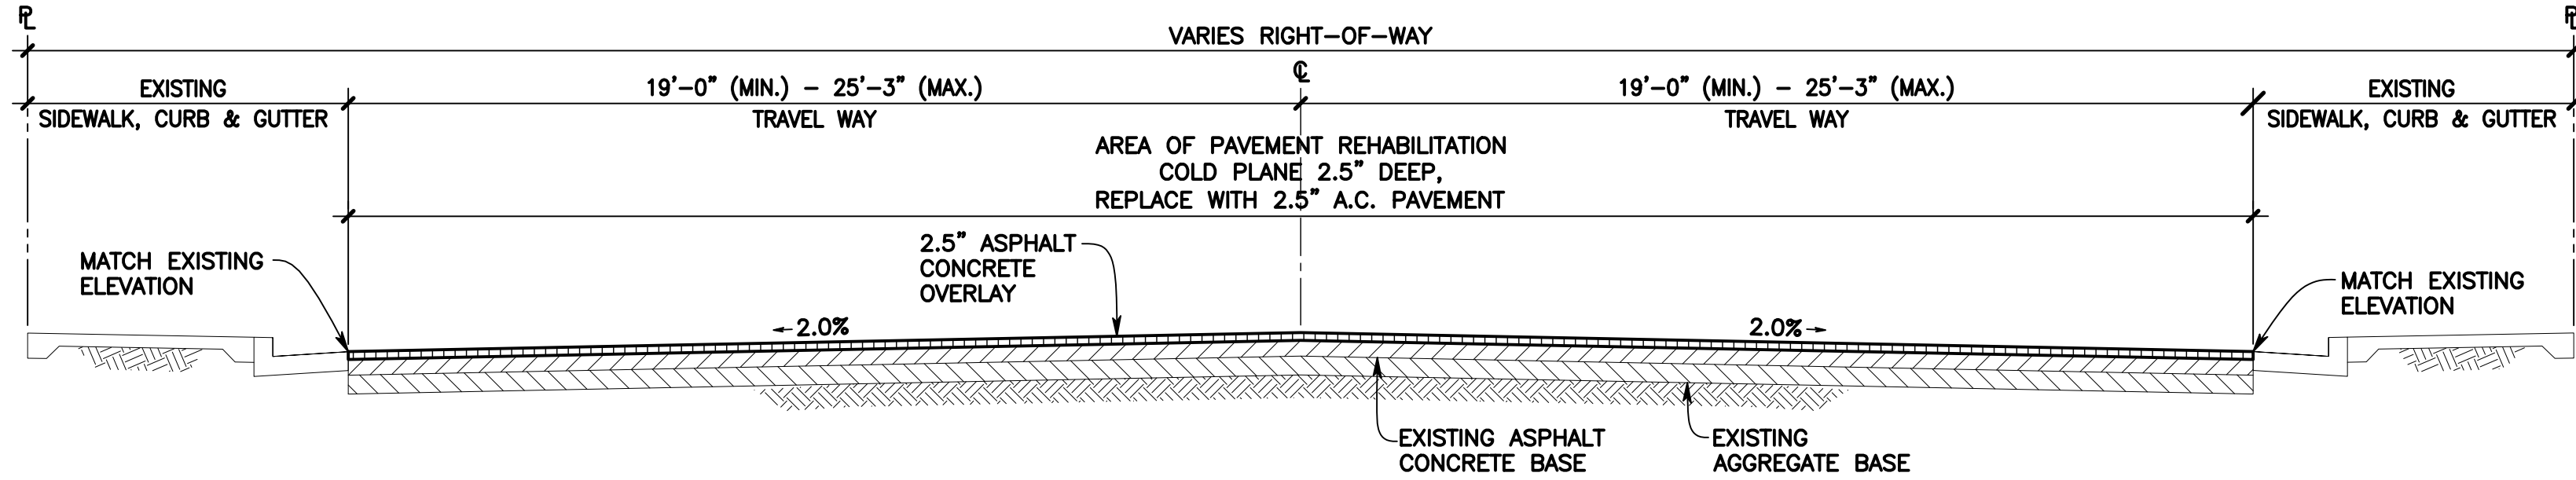

TYPICAL ROADWAY SECTION
STA. 15+47.07 TO STA. 25+76
STA. 68+39 TO STA. 75+64.7
SCALE: 1/4" = 1'-0"

REVISION NO.	SYM.	DESCRIPTION	SHT. OF	DATE	APPROVED
DESIGNED BY: O.M.			CHECKED BY: M.S.	JOB NO. STP-3100(016)	DRAWING NO. C-09
DRAWN BY: C.C./N.M.			APPROVED BY: M.S.	DATE OCT. 2020	SHEET 10 OF 62 SHTS
SCALE: AS NOTED					

OWEN T. MATSUNORI

LICENSED PROFESSIONAL ENGINEER

No. 18892-C

HAWAII, U.S.A.

THIS WORK WAS PREPARED BY ME OR UNDER MY SUPERVISION, AND CONSTRUCTION OF THIS PROJECT WILL BE UNDER MY OBSERVATION AS DEFINED IN HAR 16-115-2.

LICENSE EXPIRES: 04/30/2022


DEPARTMENT OF PUBLIC WORKS

COUNTY OF MAUI


SOUTH KIHAI ROAD
PAVEMENT REHABILITATION
KIHAI, MAUI, HAWAII

TYPICAL ROADWAY SECTIONS 1


FED. ROAD DIST. NO.	STATE	PROJ. NO.	FISCAL YEAR	SHEET NO.	TOTAL SHEETS
HAWAII	HAWAII	STP-3100(016)	2021	11	62

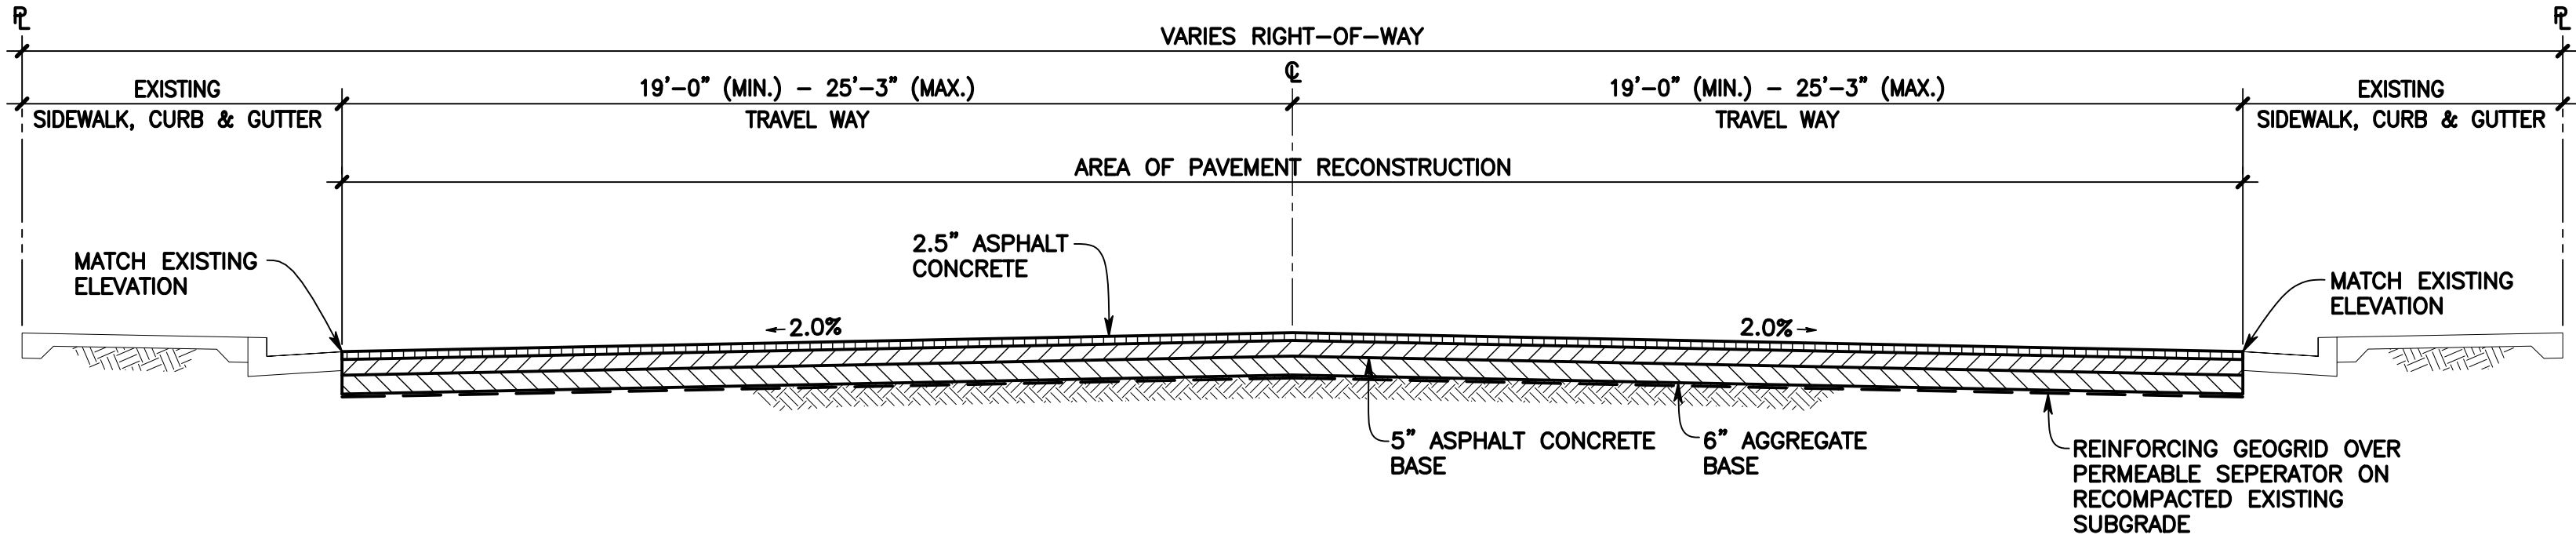


**TYPICAL ROADWAY SECTION
STA. 25+76 TO STA. 68+39**
SCALE: 1/4" = 1'-0"

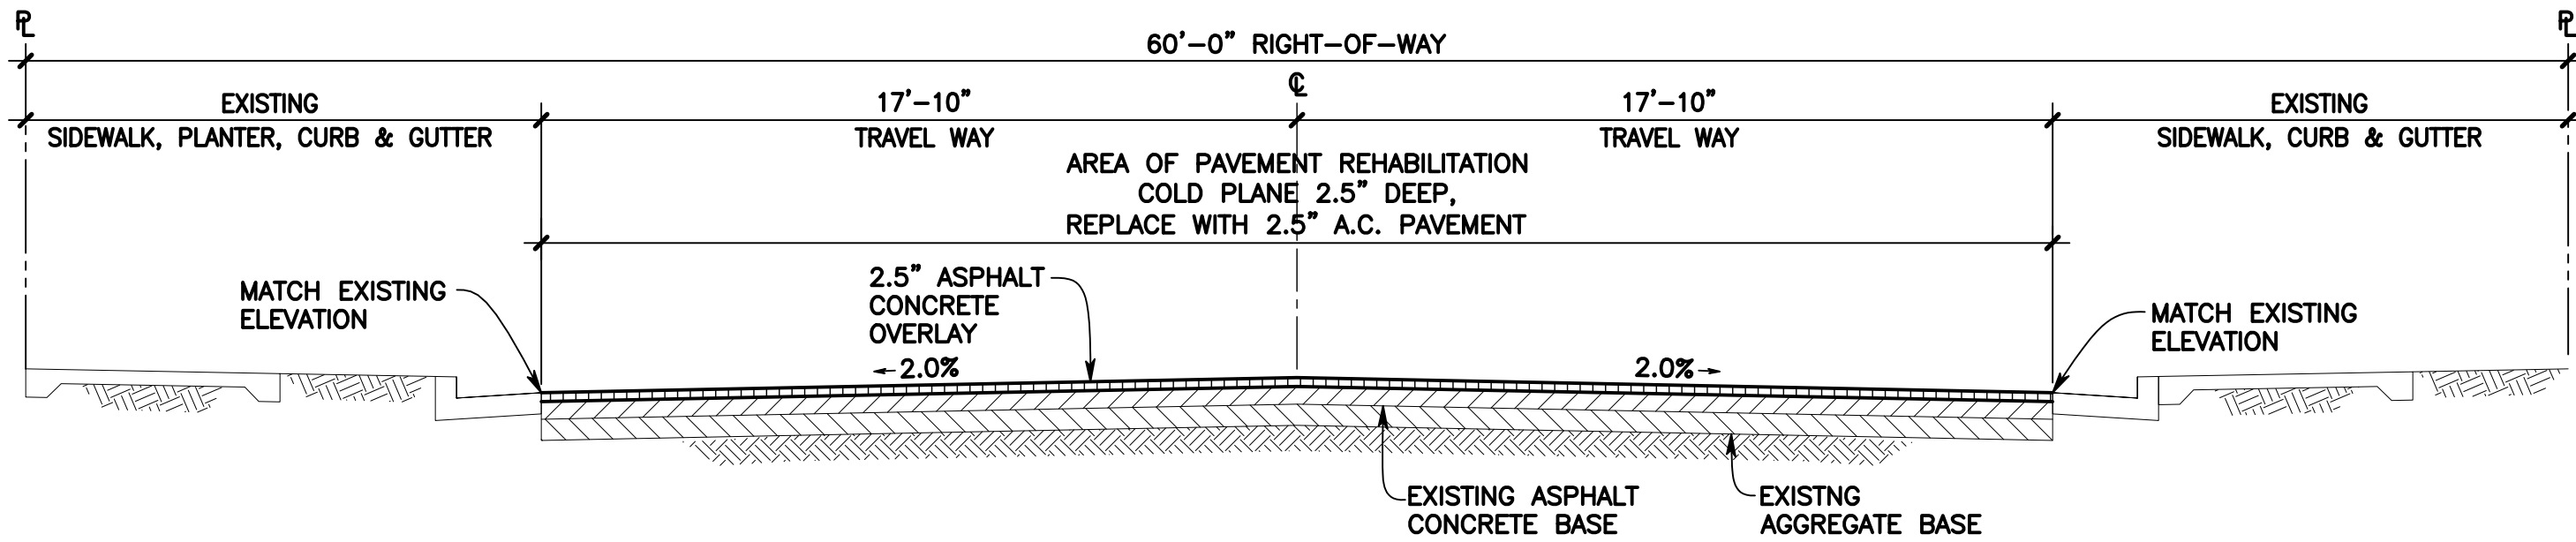

**TYPICAL ROADWAY SECTION
STA. 139+65.92 TO STA. 143+55.81**
SCALE: 1/4" = 1'-0"

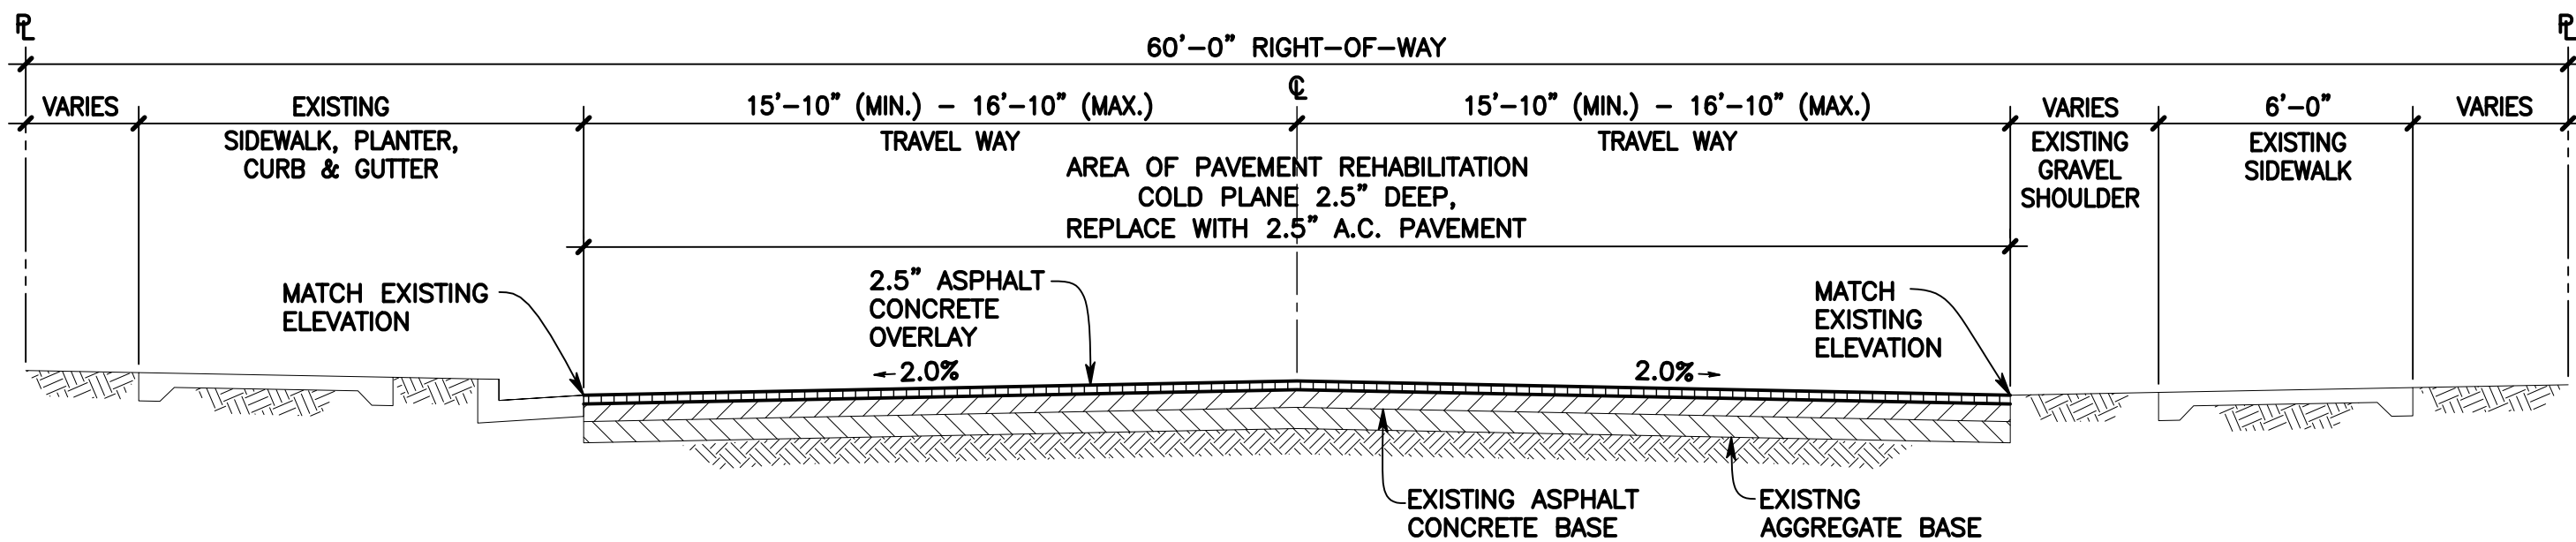


**TYPICAL ROADWAY SECTION
STA. 143+55.81 TO STA. 147+11**
SCALE: 1/4" = 1'-0"

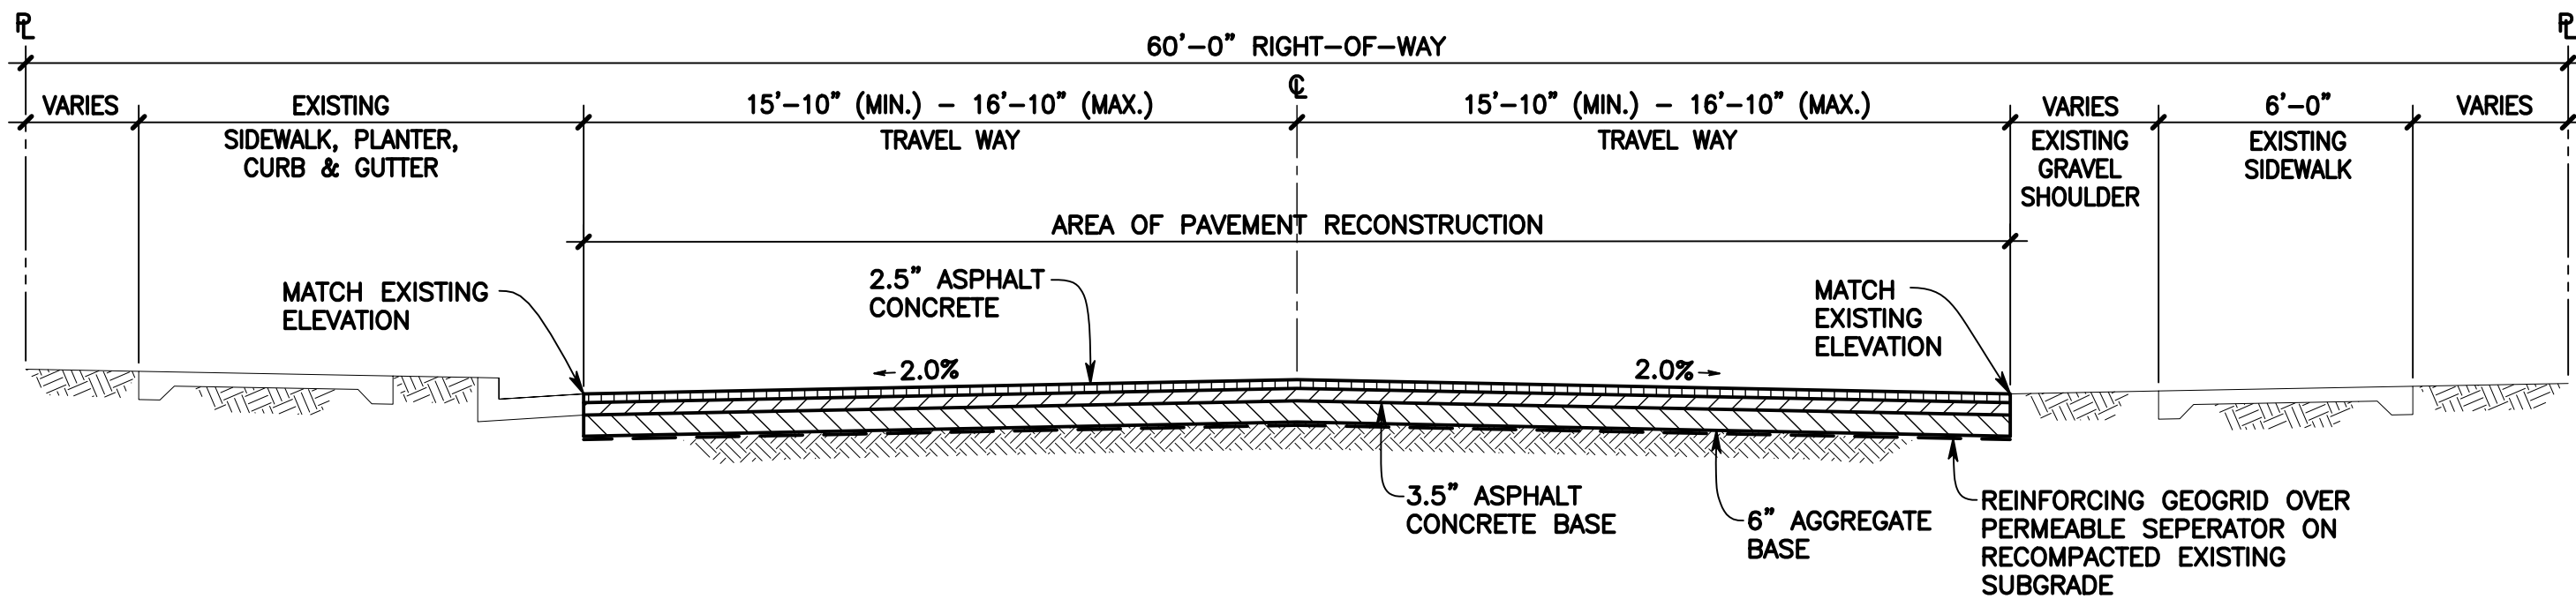


**TYPICAL ROADWAY SECTION
STA. 147+11 TO STA. 147+66.91**
SCALE: 1/4" = 1'-0"

REVISION NO.	SYM.	DESCRIPTION	SHT. OF	DATE	APPROVED
OWEN T. MATSUNOBU LICENSED PROFESSIONAL ENGINEER No. 18892-C HAWAII, U.S.A. THIS WORK WAS PREPARED BY ME OR UNDER MY SUPERVISION, AND CONSTRUCTION OF THIS PROJECT WILL BE UNDER MY OBSERVATION AS DEFINED IN HAR 16-115-2. LICENSE EXPIRES: 04/30/2022			DEPARTMENT OF PUBLIC WORKS COUNTY OF MAUI		
			SOUTH KIHAI ROAD PAVEMENT REHABILITATION KIHAI, MAUI, HAWAII		
			TYPICAL ROADWAY SECTIONS 2		
			FUKUMOTO ENGINEERING, INC.		
DESIGNED BY: O.M.	CHECKED BY: M.S.	JOB NO. STP-3100(016)	DRAWING NO. C-10		
DRAWN BY: C.C./N.M.	APPROVED BY: M.S.	DATE OCT. 2020	SHEET 11 OF 62 SHTS		
SCALE: AS NOTED					


FED. ROAD DIST. NO.	STATE	PROJ. NO.	FISCAL YEAR	SHEET NO.	TOTAL SHEETS
HAWAII	HAWAII	STP-3100(016)	2021	12	62

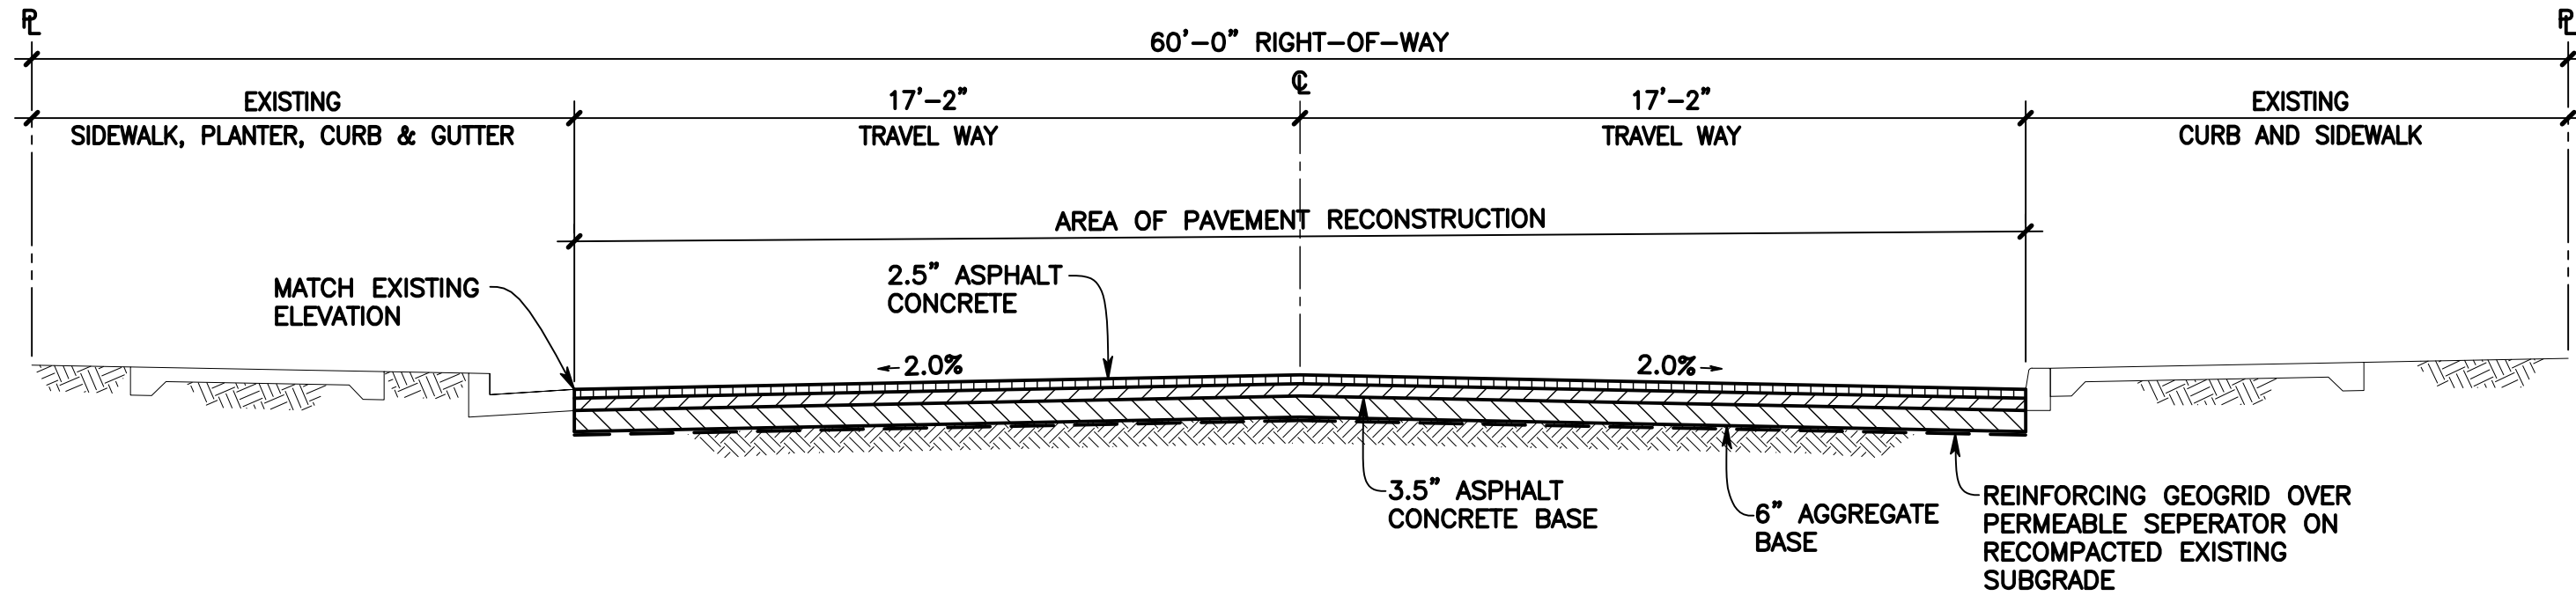

TYPICAL ROADWAY SECTION
STA. 147+66.91 TO STA. 149+03.36
SCALE: 1/4" = 1'-0"

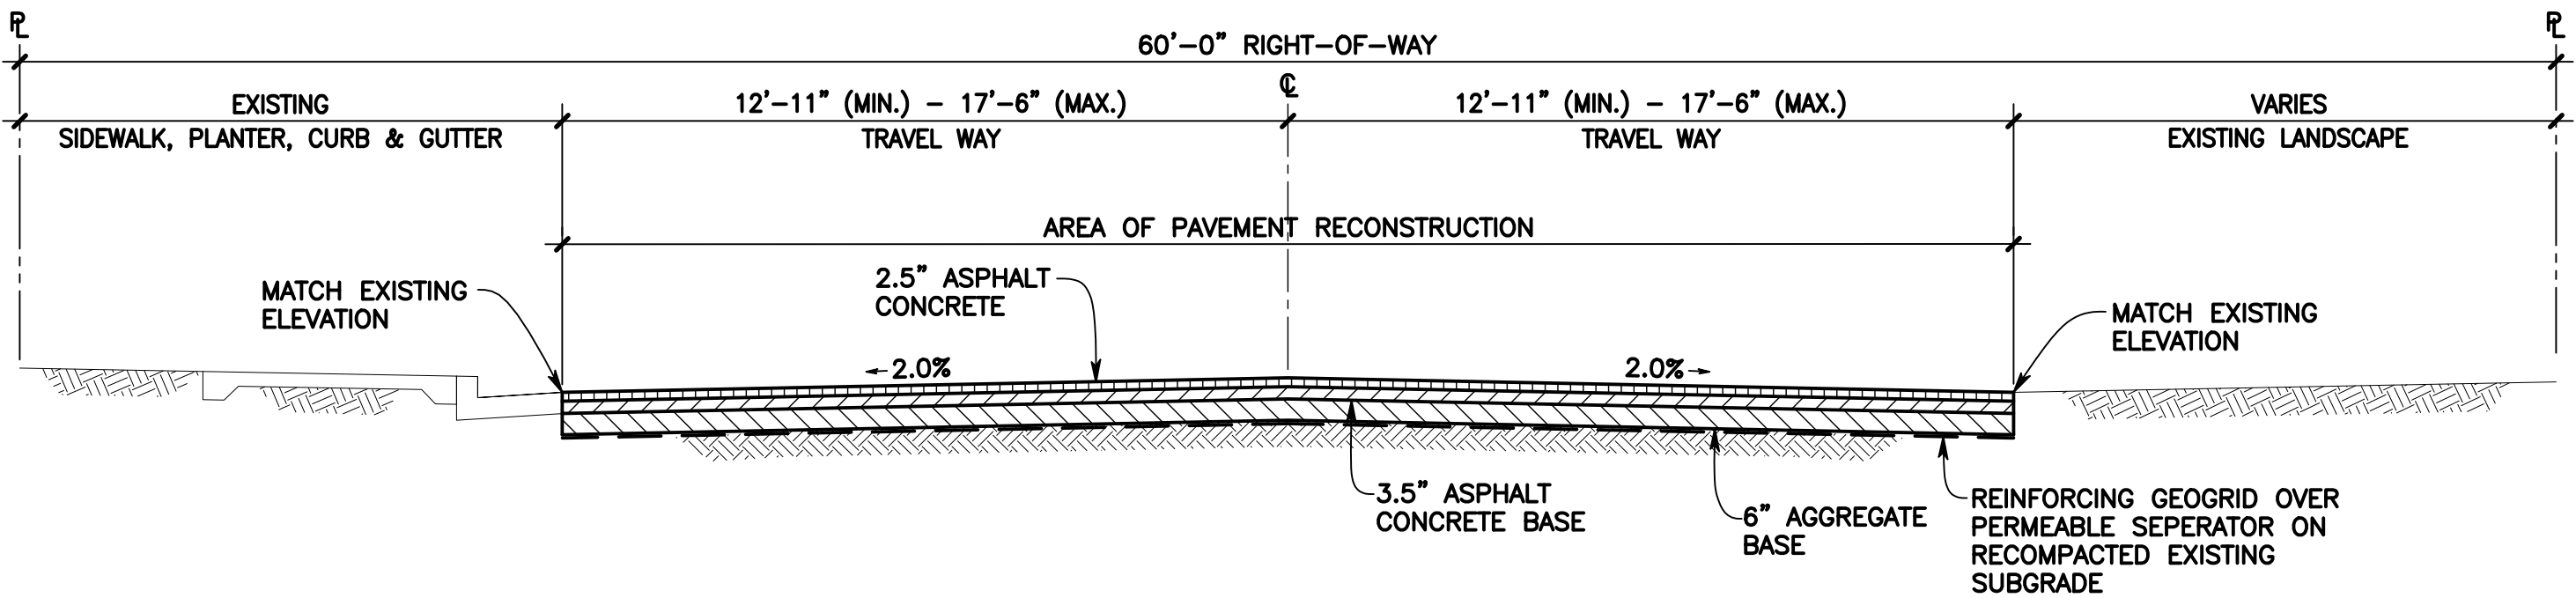

TYPICAL ROADWAY SECTION
STA. 149+03.36 TO STA. 159+91
STA. 174+76 TO STA. 178+32
STA. 180+04 TO STA. 181+39
SCALE: 1/4" = 1'-0"

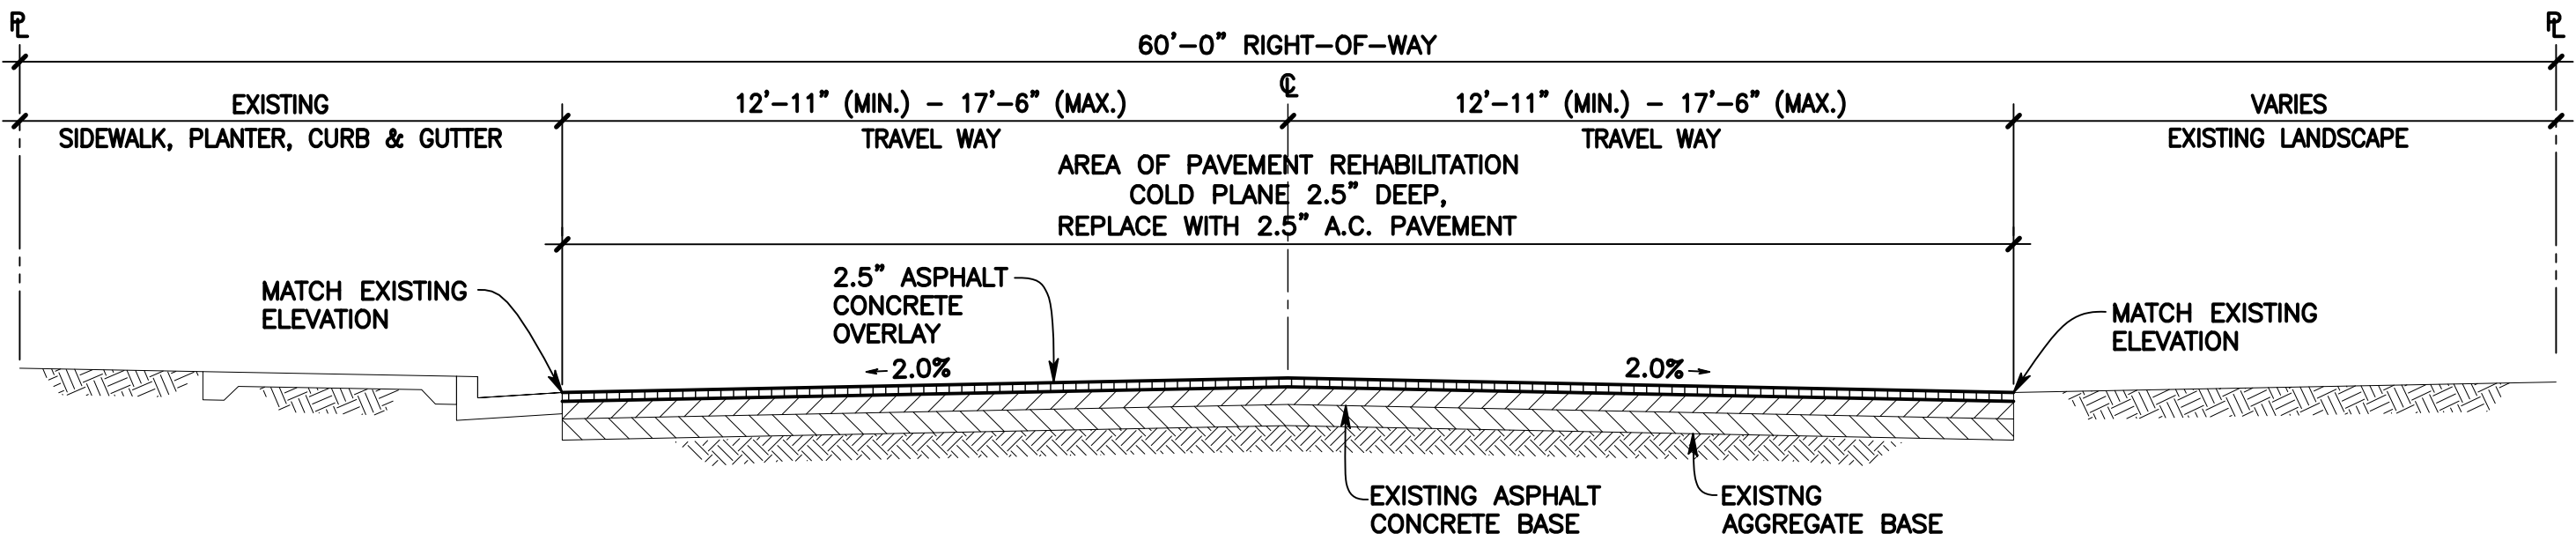

TYPICAL ROADWAY SECTION
STA. 159+91 TO STA. 174+76
STA. 178+32 TO STA. 180+04
STA. 181+39 TO STA. 182+09.95
SCALE: 1/4" = 1'-0"

REVISION NO.	SYM.	DESCRIPTION	SHT. OF	DATE	APPROVED
OWEN T. MATSUNORI LICENSED PROFESSIONAL ENGINEER No. 18892-C HAWAII, U.S.A. THIS WORK WAS PREPARED BY ME OR UNDER MY SUPERVISION, AND CONSTRUCTION OF THIS PROJECT WILL BE UNDER MY OBSERVATION AS DEFINED IN HAR 16-115-2. LICENSE EXPIRES: 04/30/2022			DEPARTMENT OF PUBLIC WORKS COUNTY OF MAUI		
			SOUTH KIHAI ROAD PAVEMENT REHABILITATION KIHAI, MAUI, HAWAII		
			TYPICAL ROADWAY SECTIONS 3		
			FUKUMOTO ENGINEERING, INC.		
DESIGNED BY: O.M.		CHECKED BY: M.S.	JOB NO. STP-3100(016)	DRAWING NO. C-11	
DRAWN BY: C.C./N.M.		APPROVED BY: M.S.	DATE OCT. 2020	SHEET 12 OF 62 SHTS	
SCALE: AS NOTED					