

INDEX TO DRAWINGS	
SHEET NO.	DESCRIPTION
1	Title Sheet
2-3	Typical Road Sections
4-6-6	Plan & Profile Sheets
7	Special Detail Plan Sheet
8-9	Standard Detail Sheets Nos. 1 & 2
10	Undergrade Crossing
11-14	Highway Separation
15-21	Cross Sections

CONVENTIONAL SIGNS	
Center Line	
Culverts	
Undergrade Crossings	
Railroad	
Fence	
Existing Road	

TERRITORY OF HAWAII

TERRITORIAL HIGHWAY DEPARTMENT

HONOLULU T.H.

PLANS OF

WAILUKU KAHULUI HIGHWAY



U.S. WORKS PROGRAM HIGHWAY

PROJECT NO. WPMH - 13-I

WAILUKU DISTRICT

ISLAND OF MAUI

SCALE S			
PLANS	1 INCH	100 FEET	
PROFILE	HOR. 1 INCH	100 FEET	
	VERT. 1 INCH	10 FEET	
CROSS SECT.	1 INCH	10 FEET	

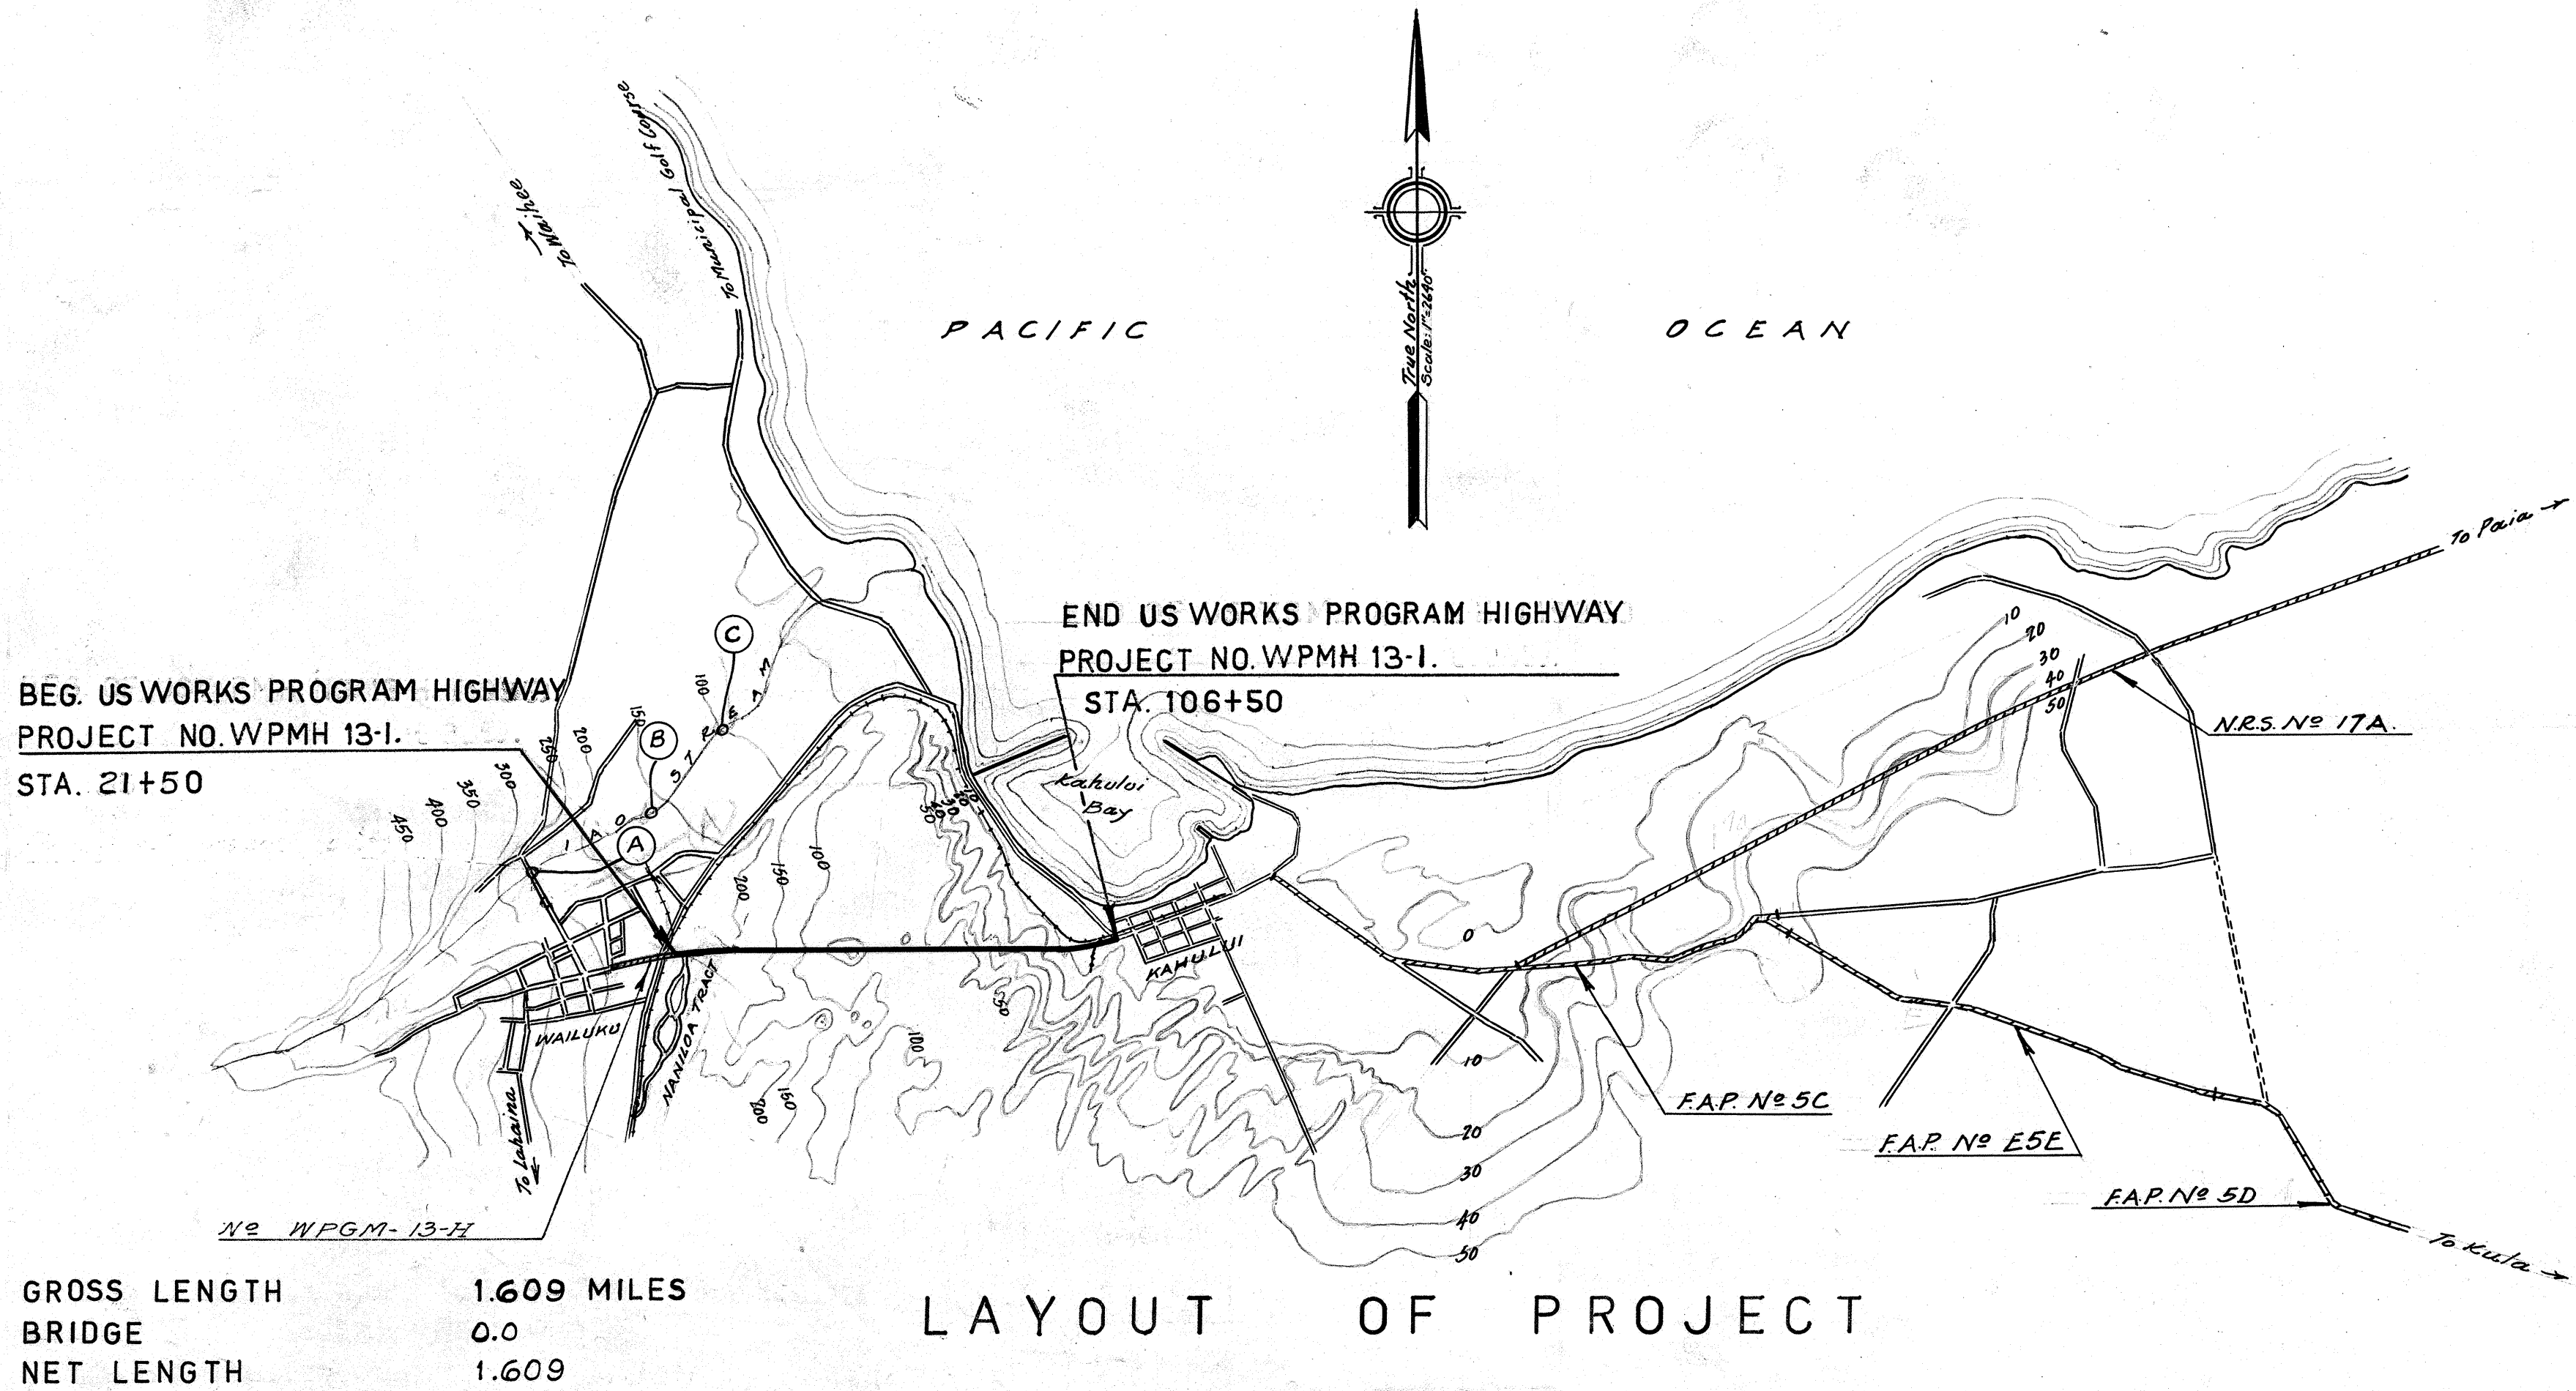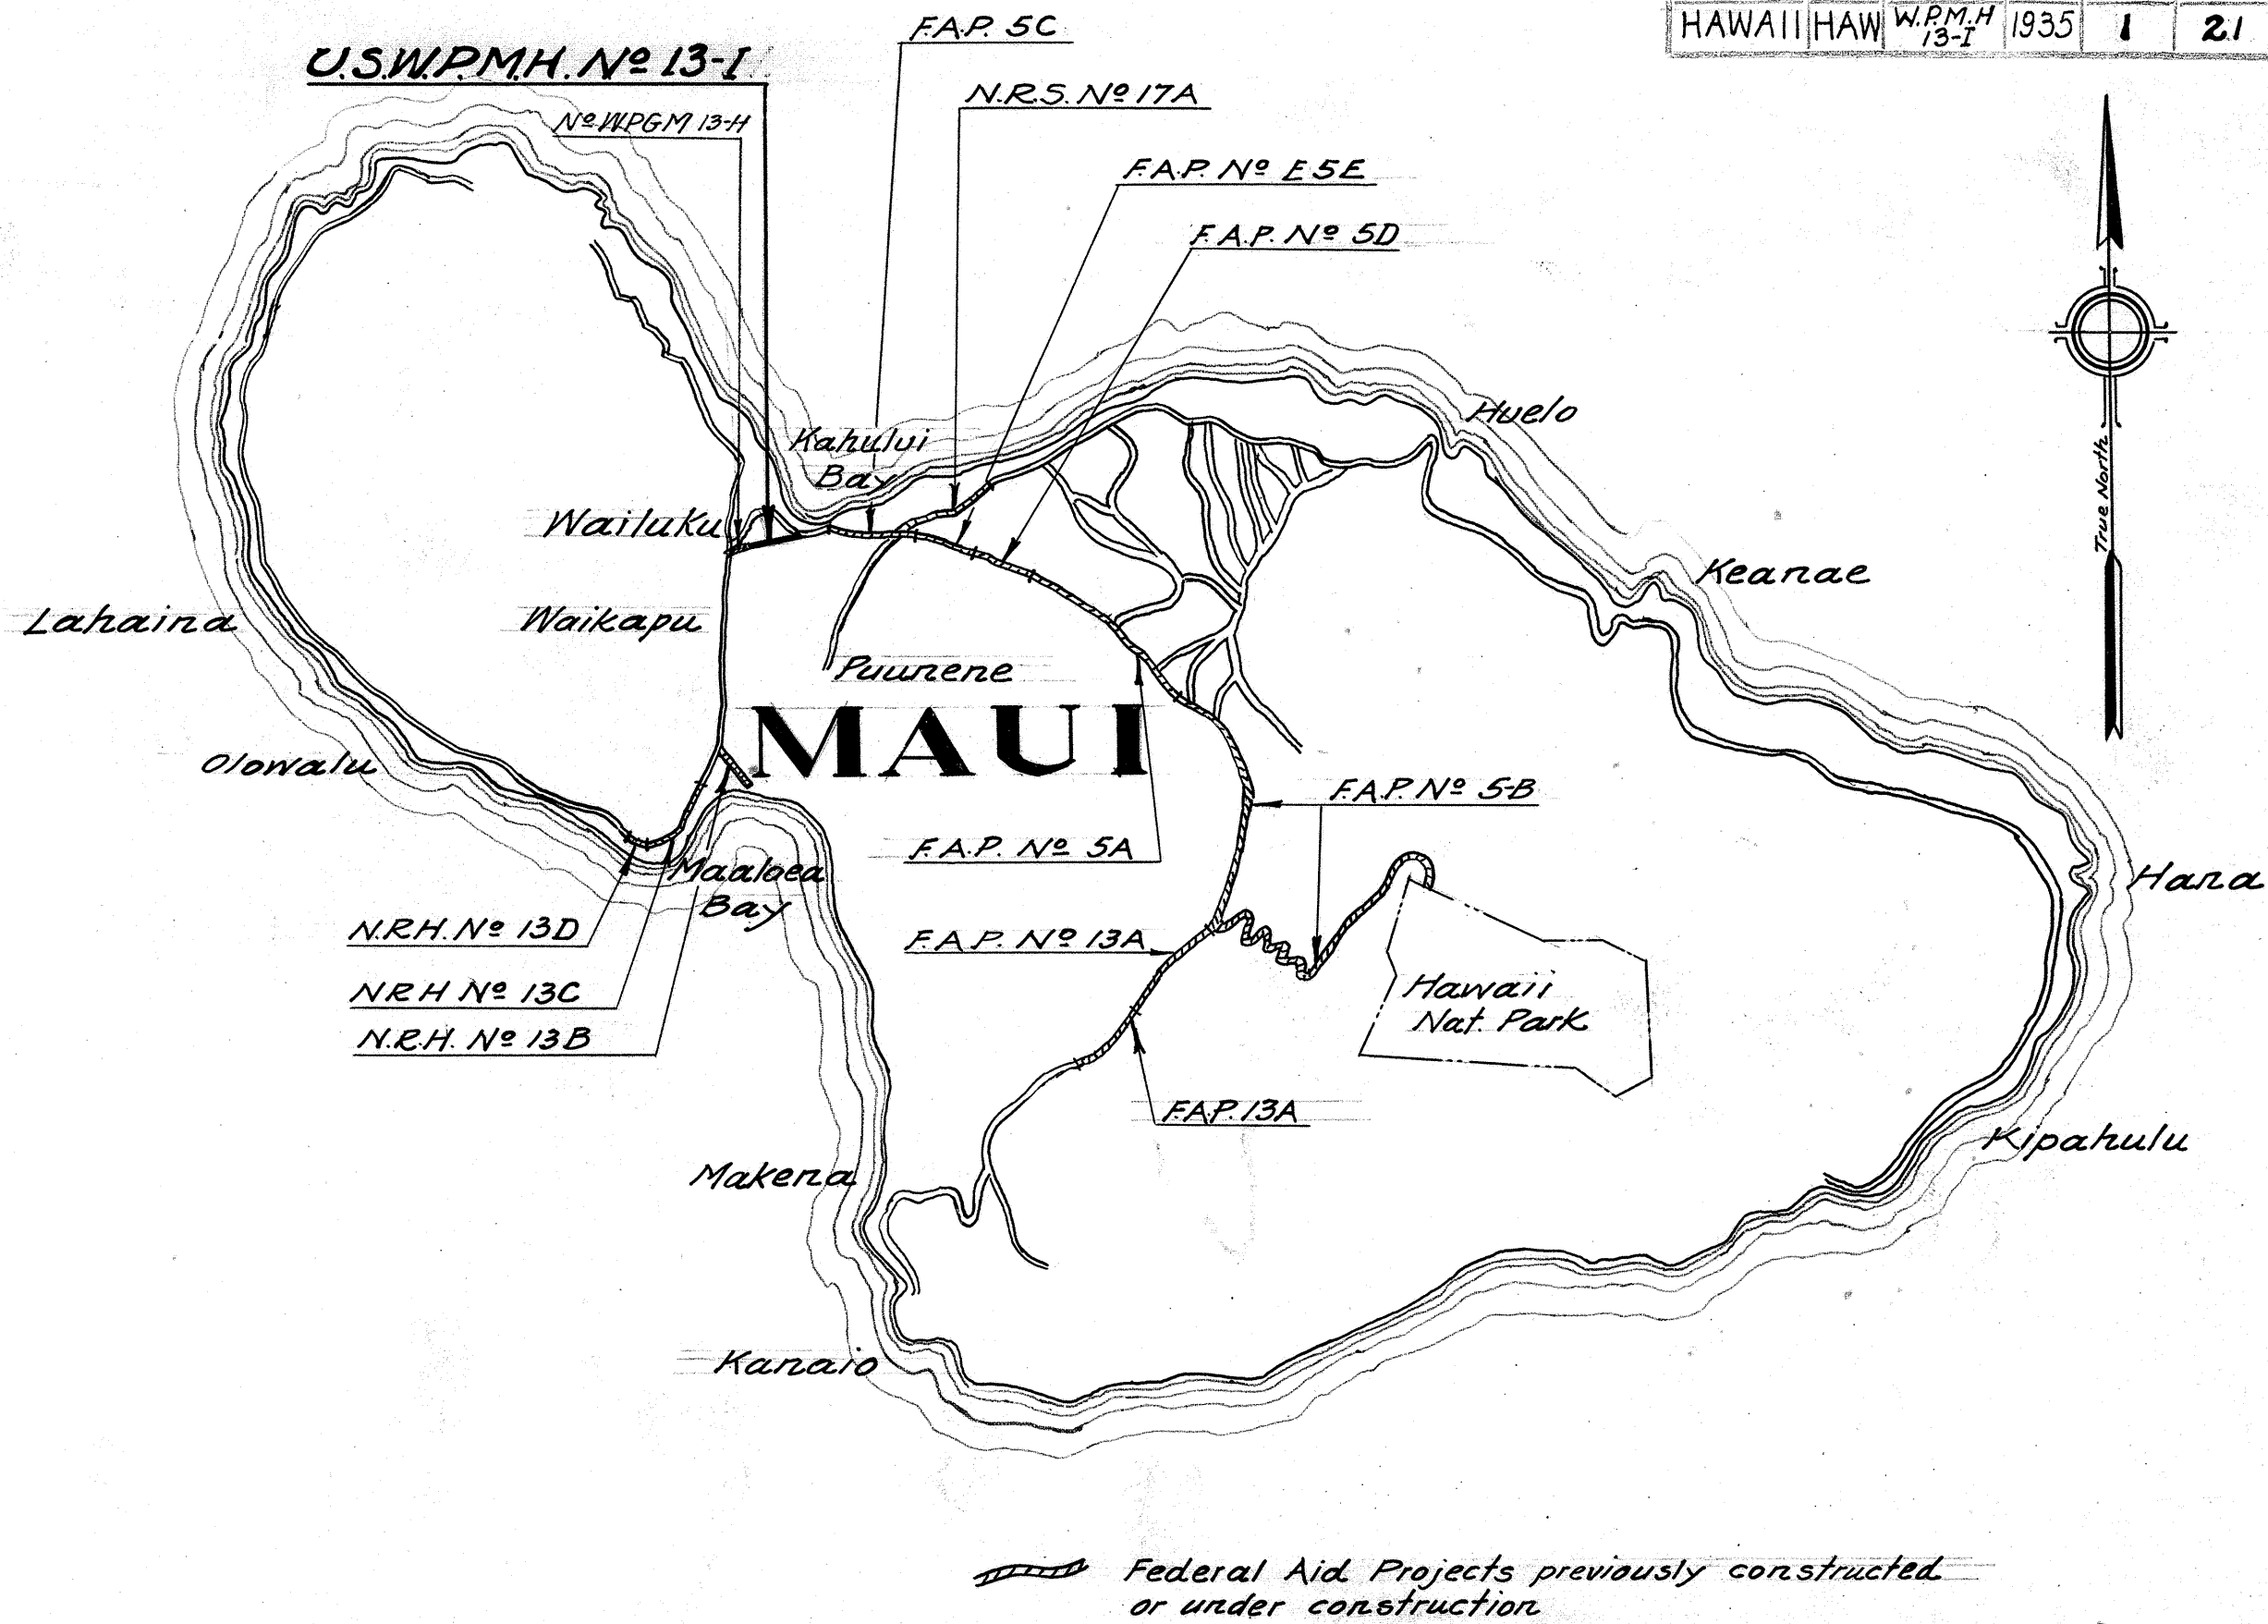

APPROVED

TERRITORIAL HIGHWAY ENGINEER

RECOMMENDED FOR APPROVAL

PRINCIPAL HIGHWAY ENGINEER - Bu. of Pub. Rds.

RECOMMENDED FOR APPROVAL

CHIEF ENGINEER - Bureau of Public Roads

APPROVED

CHIEF, Bureau of Public Roads.