



INDEX TO DRAWINGS	
SHEET NO.	DESCRIPTION
1	Title Sheet
2	Typical Sections
3-5	Plans

TERRITORY OF HAWAII
TERRITORIAL HIGHWAY DEPARTMENT
HONOLULU T. H.

PLANS OF
ROADSIDE LANDSCAPING
WAILUKU-KAHULUI HIGHWAY
FEDERAL AID PROJECT NOS. 13-H & 13-I
WAILUKU DISTRICT
ISLAND OF MAUI

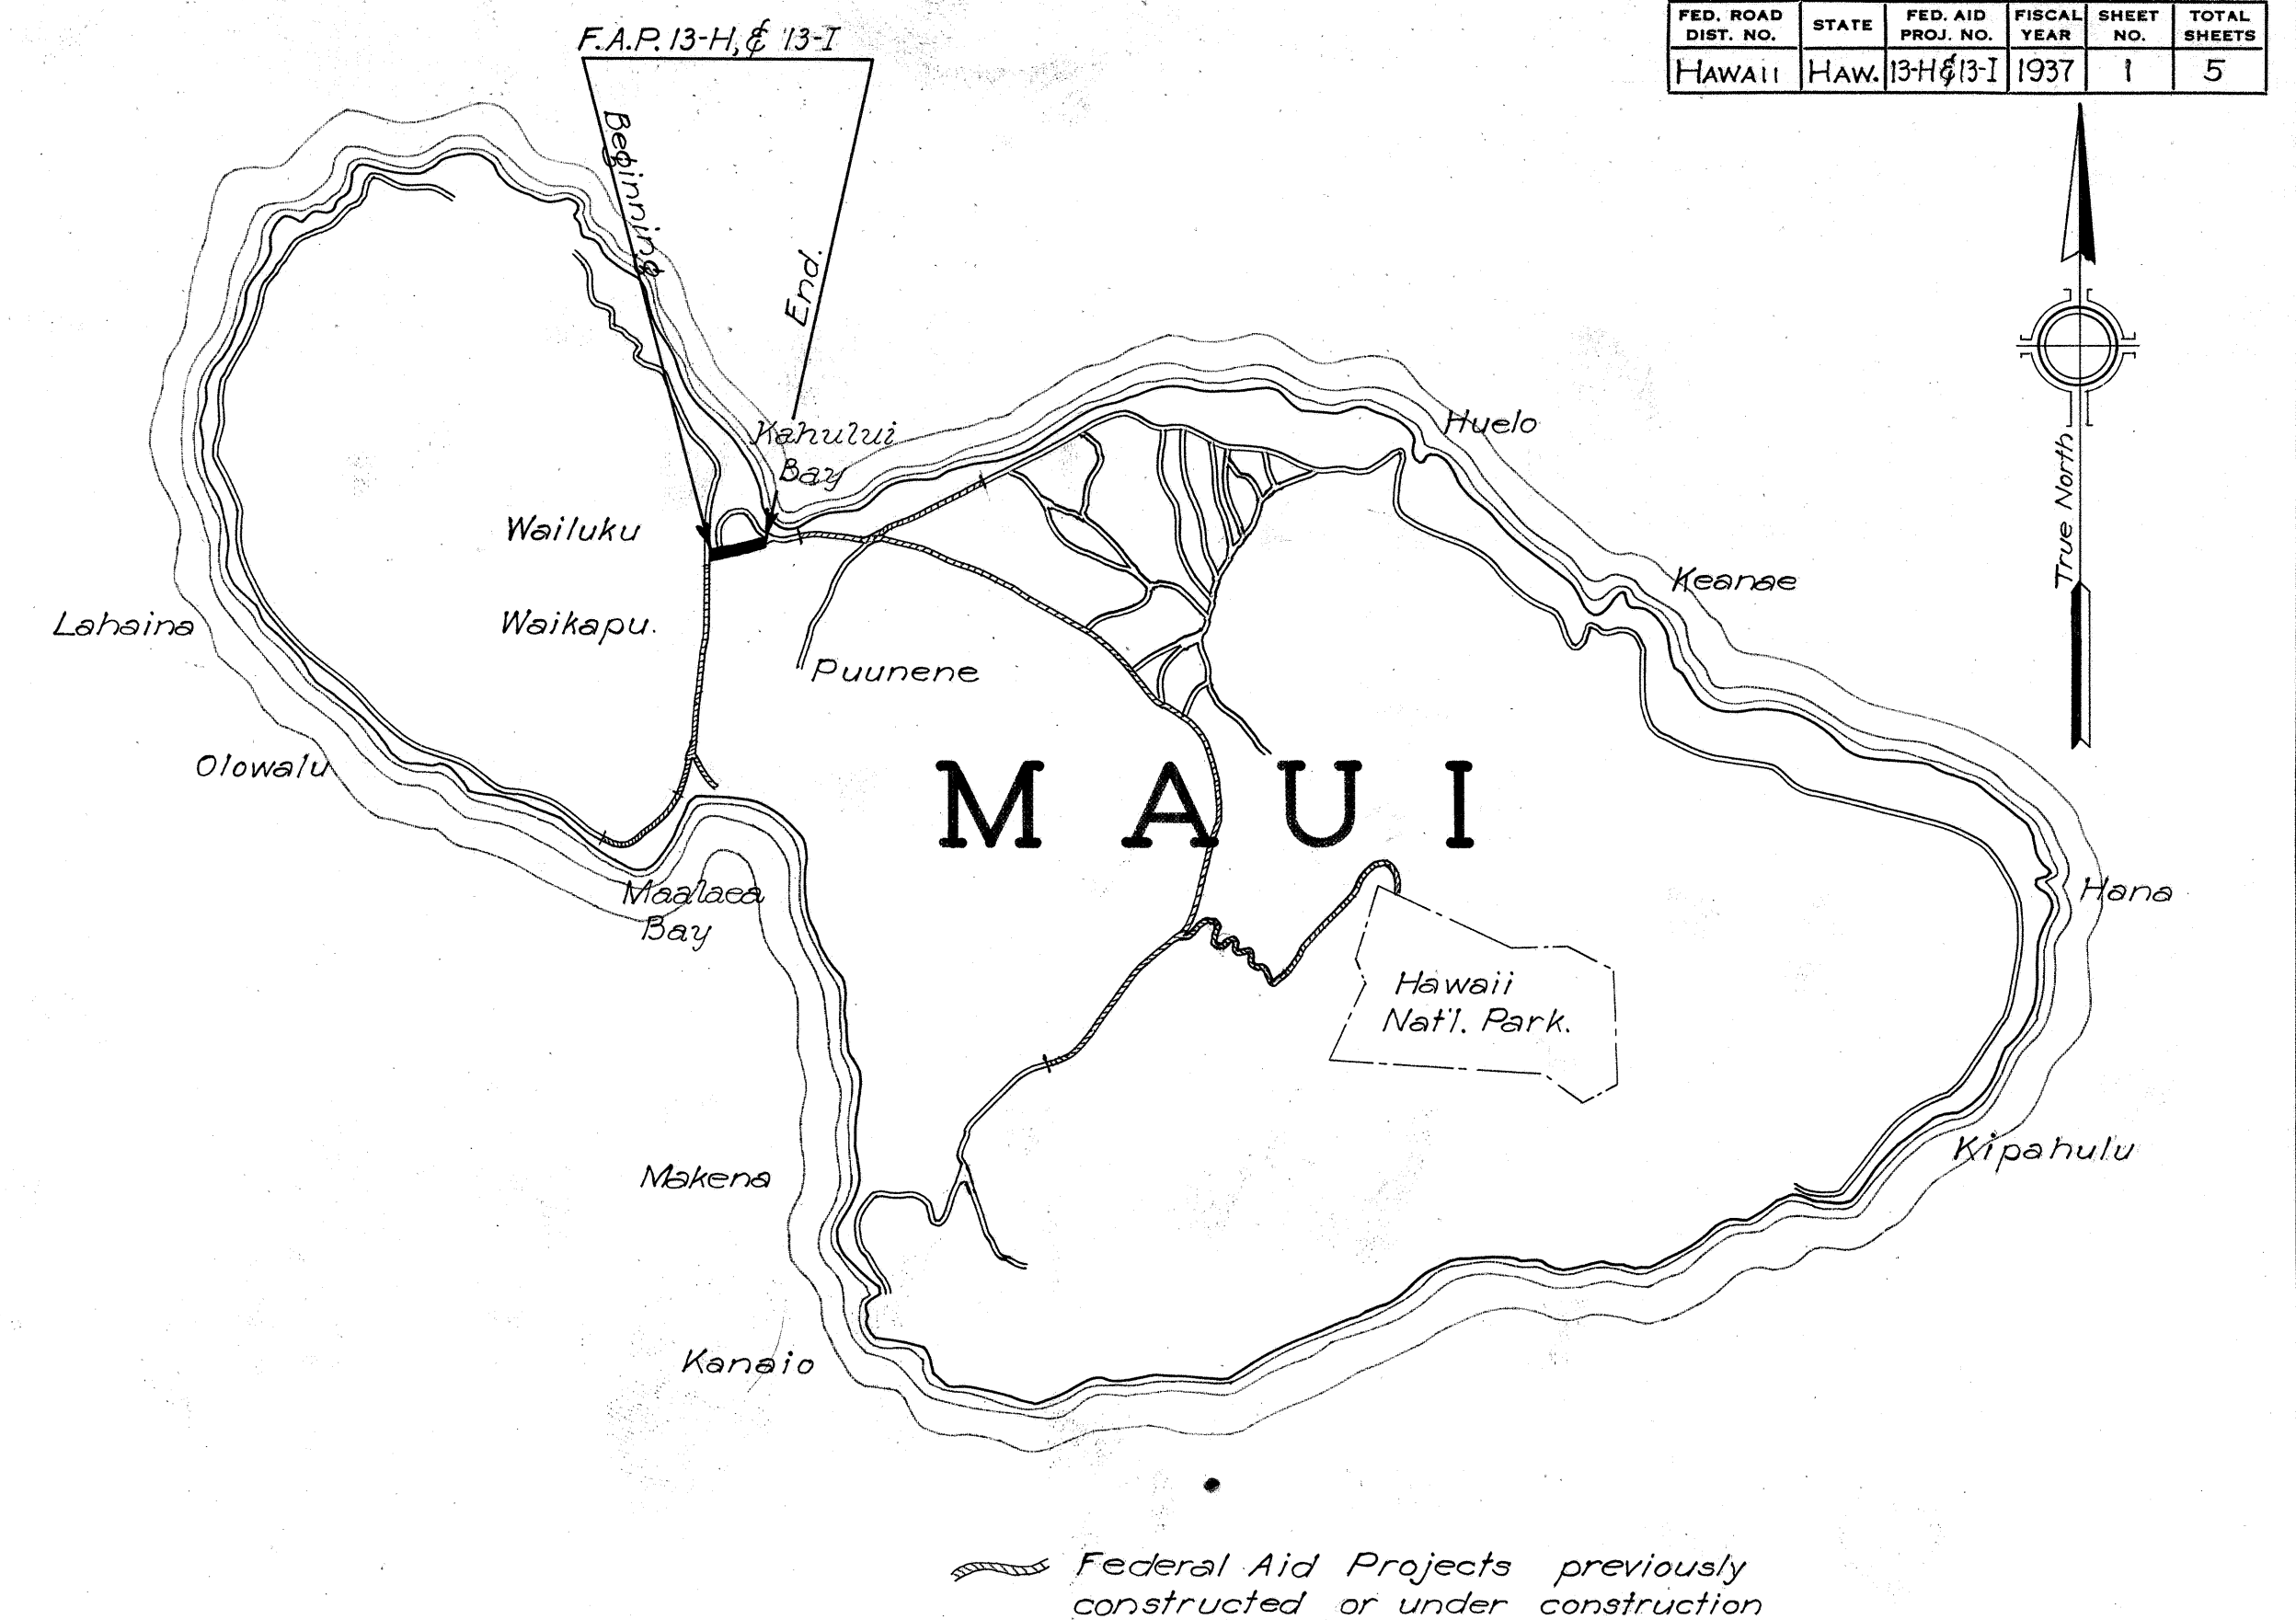

FED. ROAD DIST. NO.	STATE	FED. AID PROJ. NO.	FISCAL YEAR	SHEET NO.	TOTAL SHEETS
HAWAII	HAW.	13-H & 13-I	1937	1	5

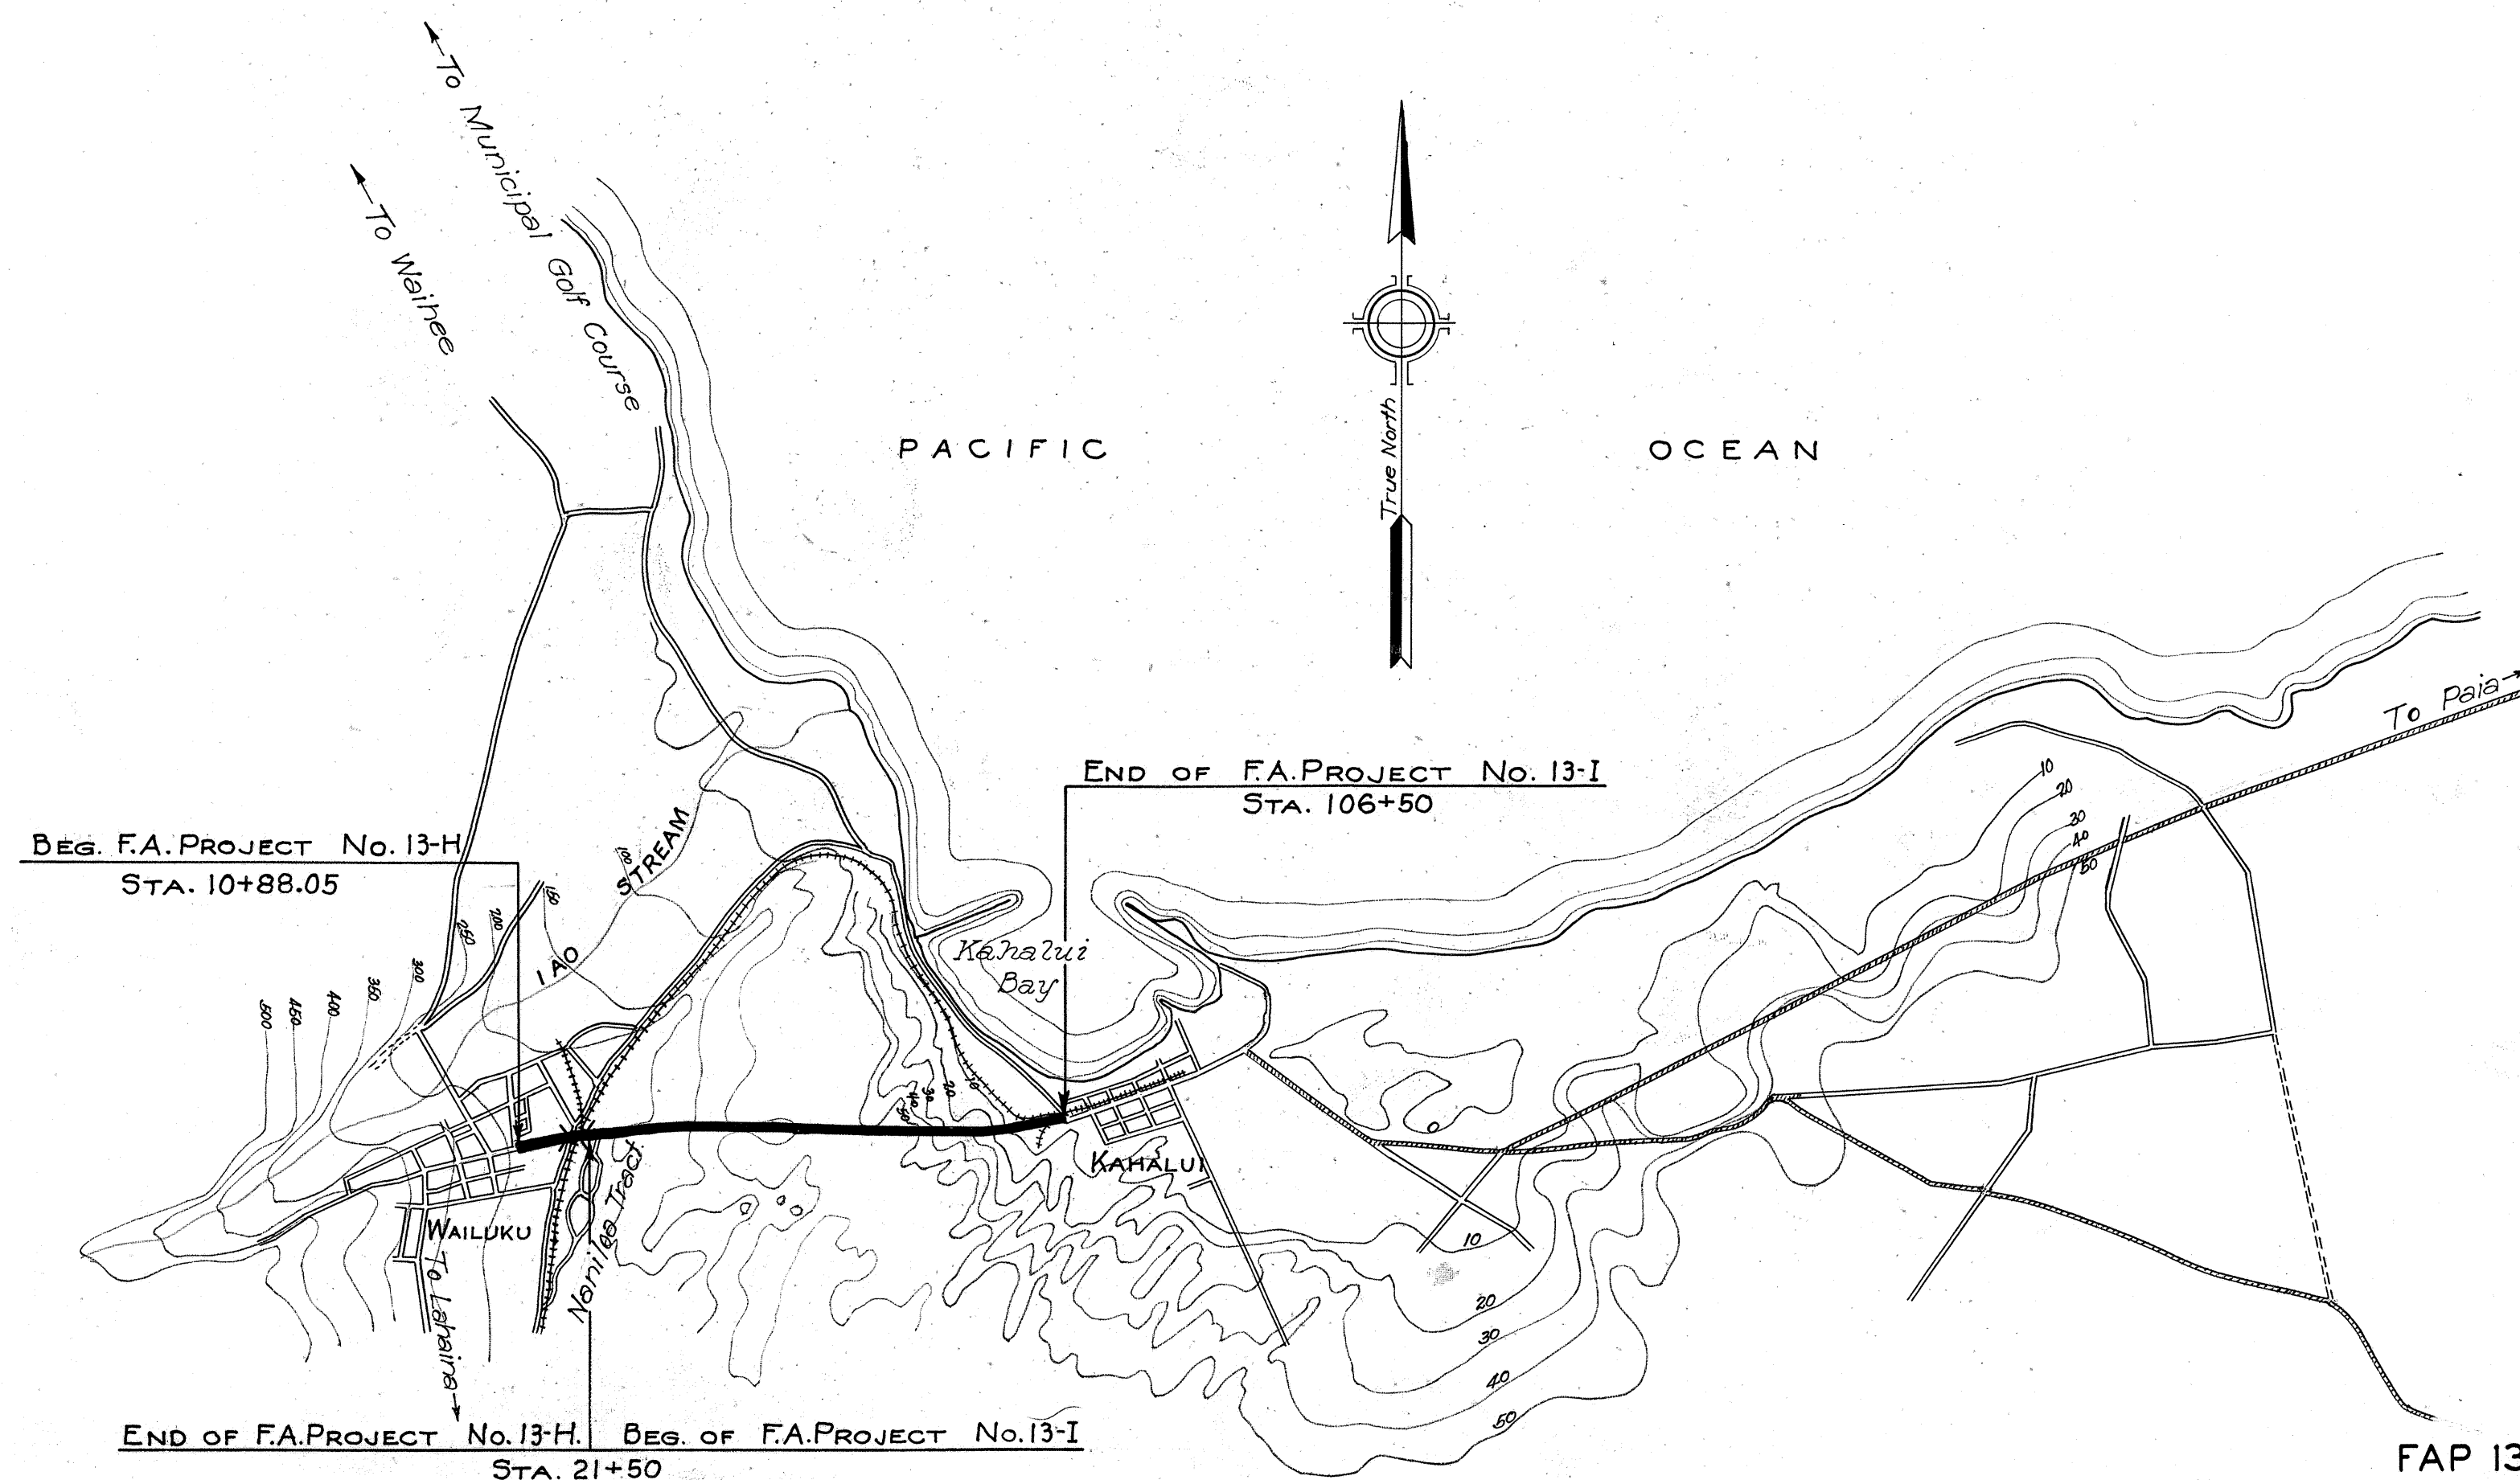

LAYOUT OF PROJECT
Scale: 1" = 2640'

GROSS LENGTH	= 0.201 MI.	1.609 MI.
BRIDGES	= 0.015 "	-
NET ROADWAY	= 0.186 "	1.609 "

APPROVED
Louis B. Cain
Date 3-17-37
Territorial Highway Engineer.

RECOMMENDED FOR APPROVAL
Principal Highway Engineer, Bu. of Pub. Rds.
RECOMMENDED FOR APPROVAL
Chief Engineer, Bur. of Pub. Roads
APPROVED
Chief, Bureau of Public Roads