
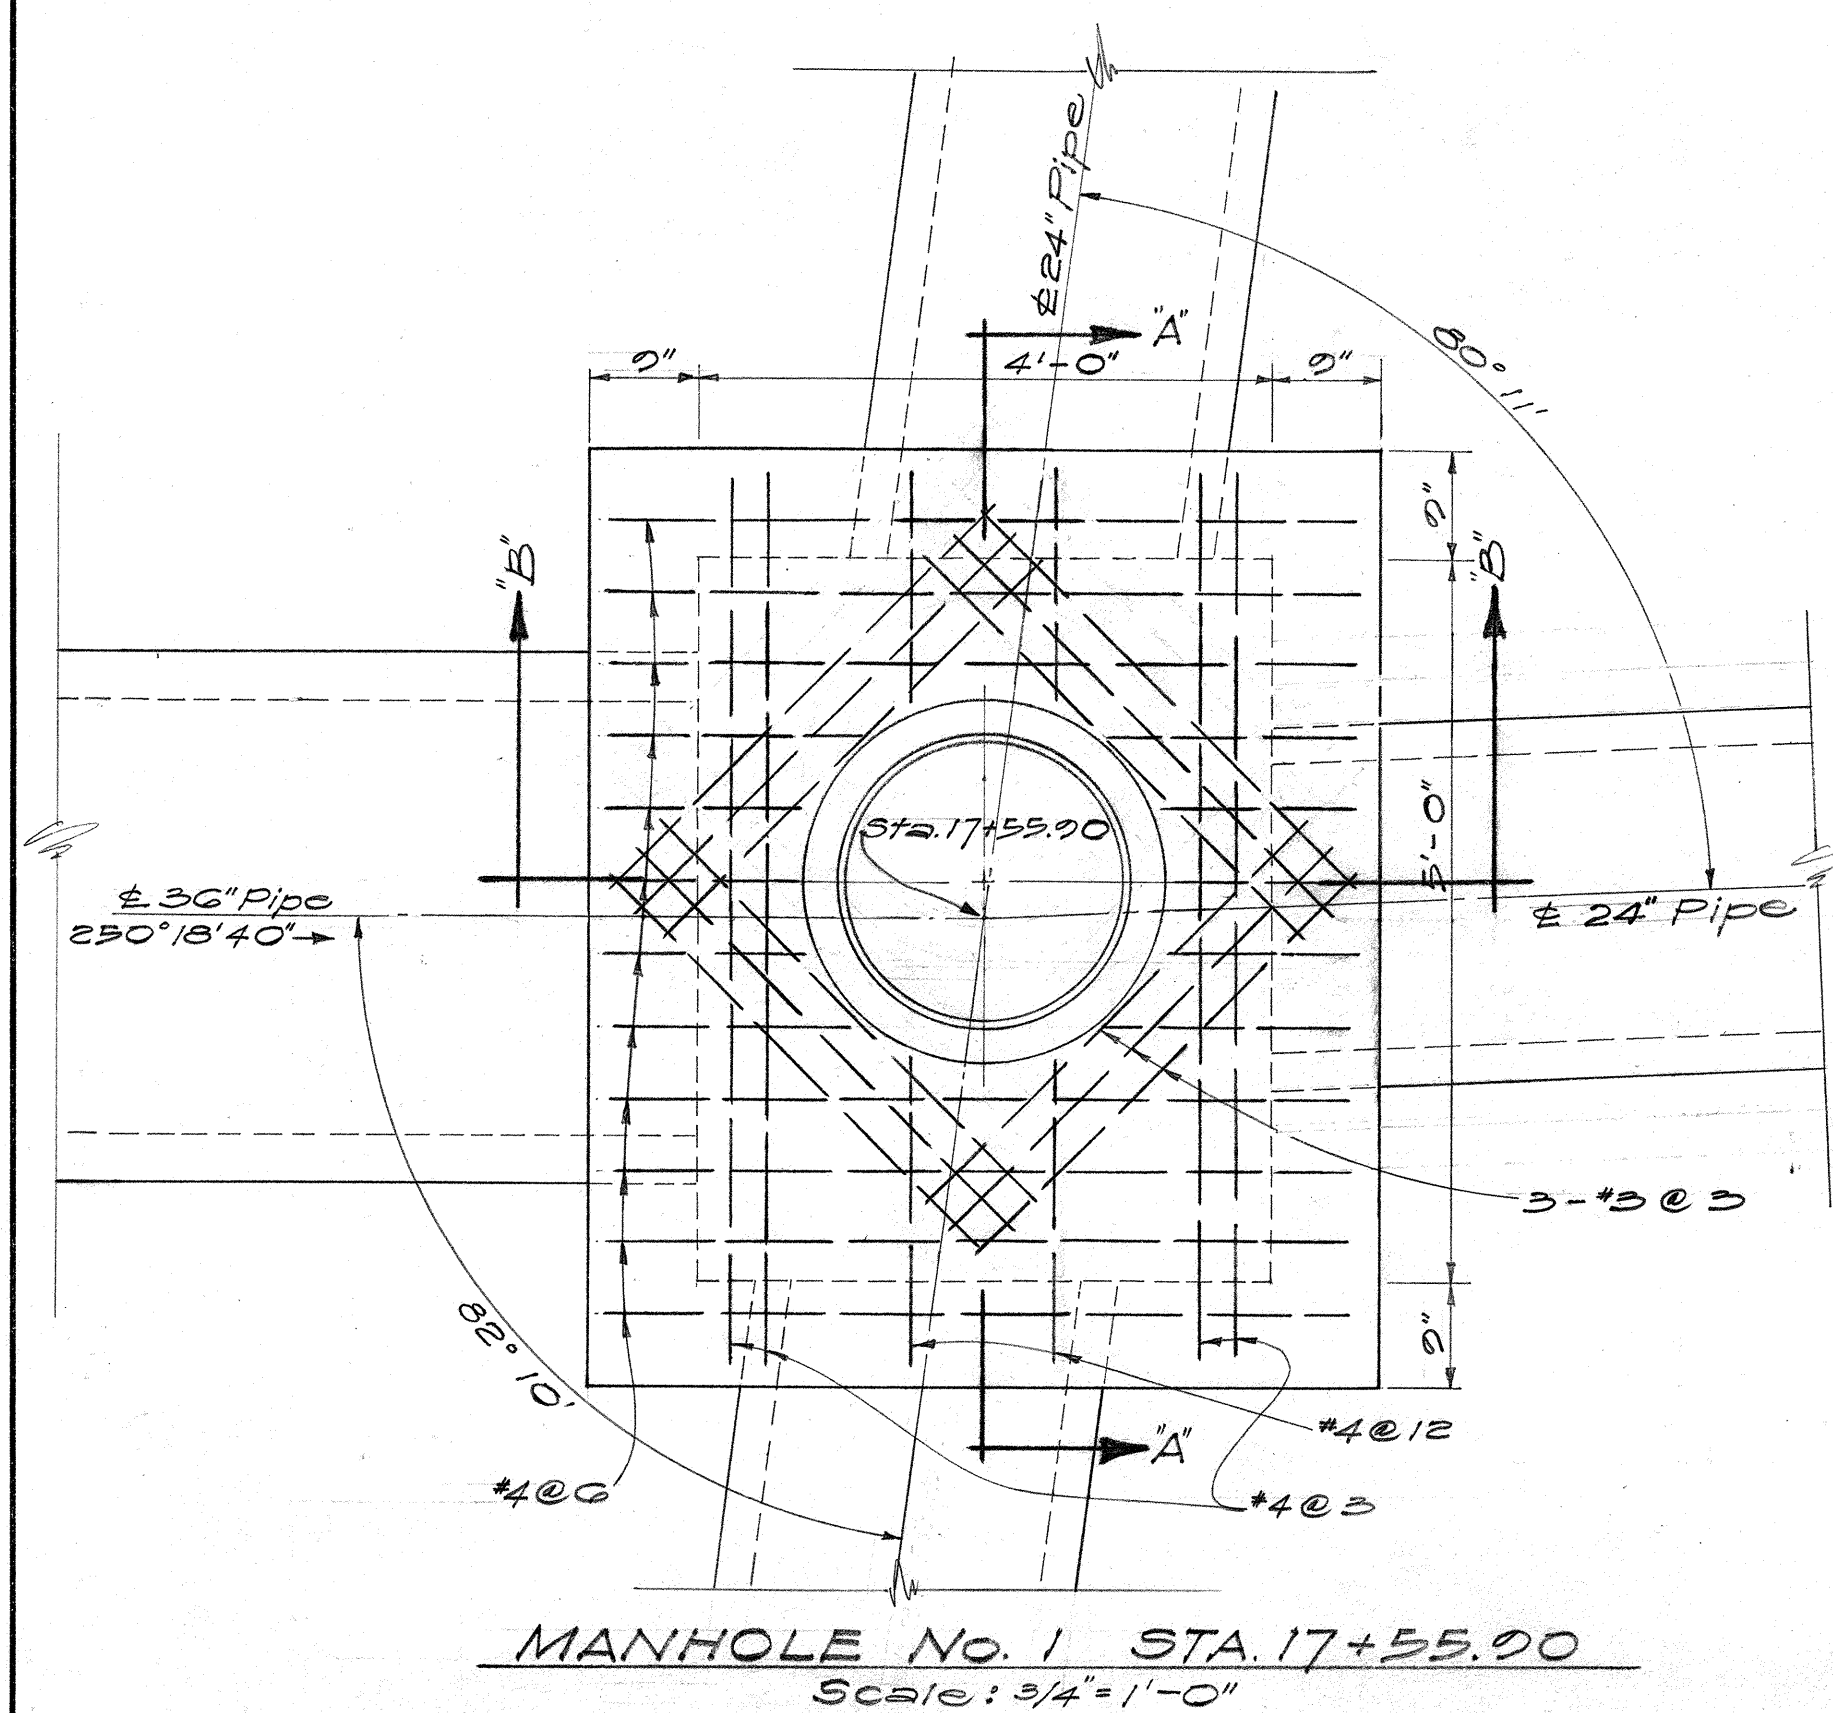
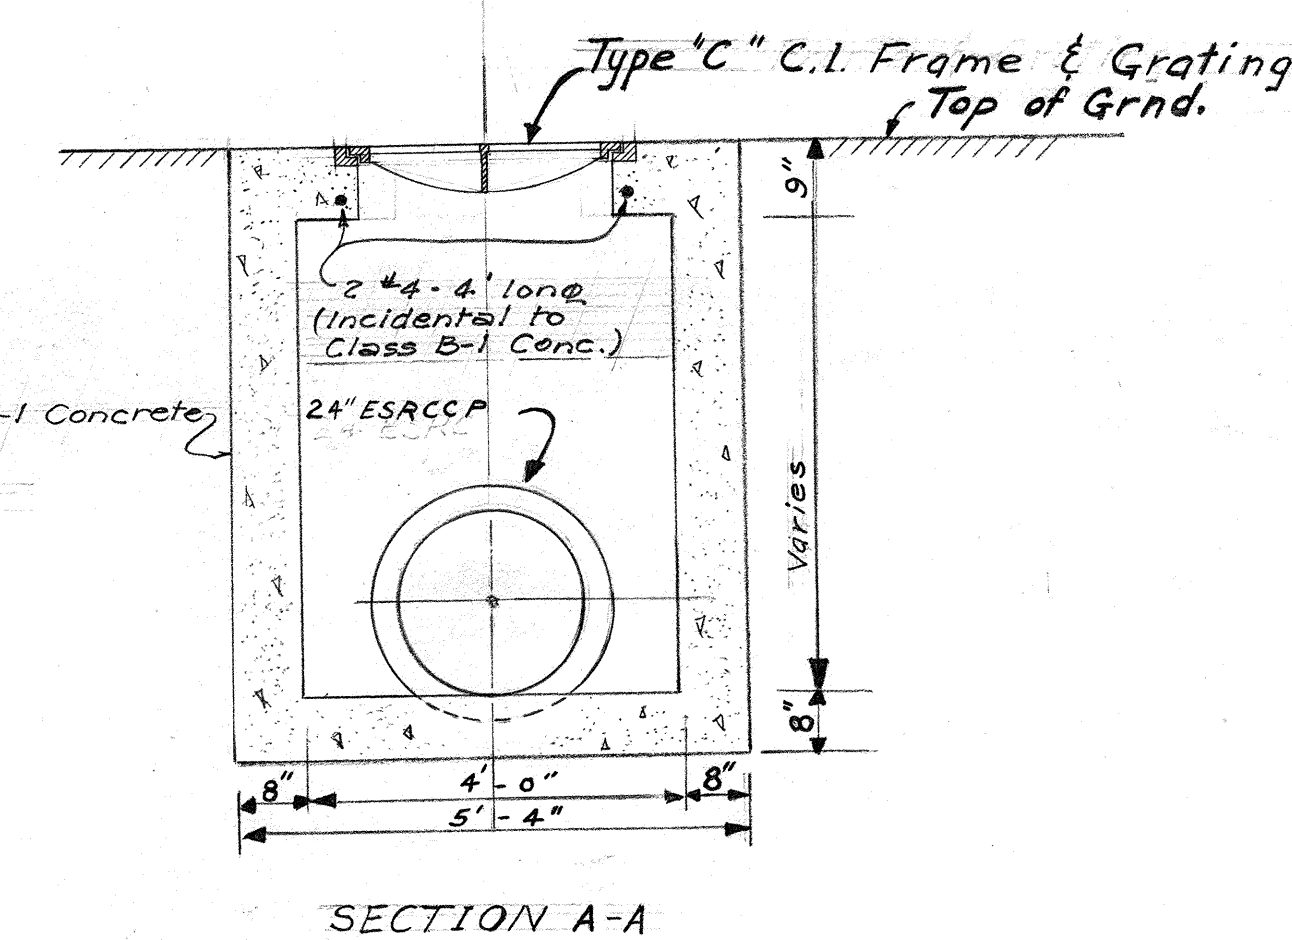
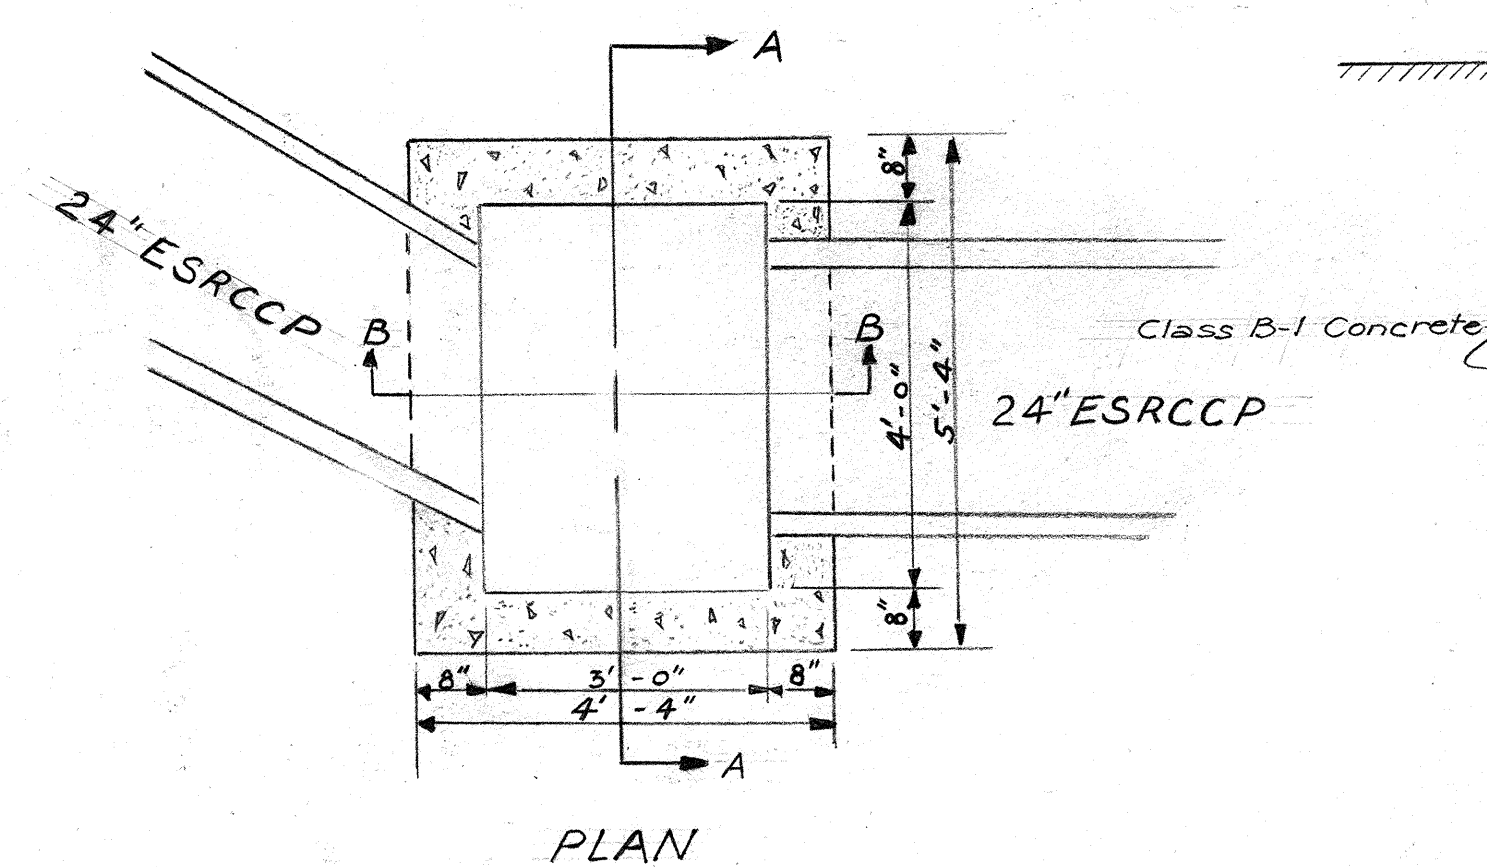
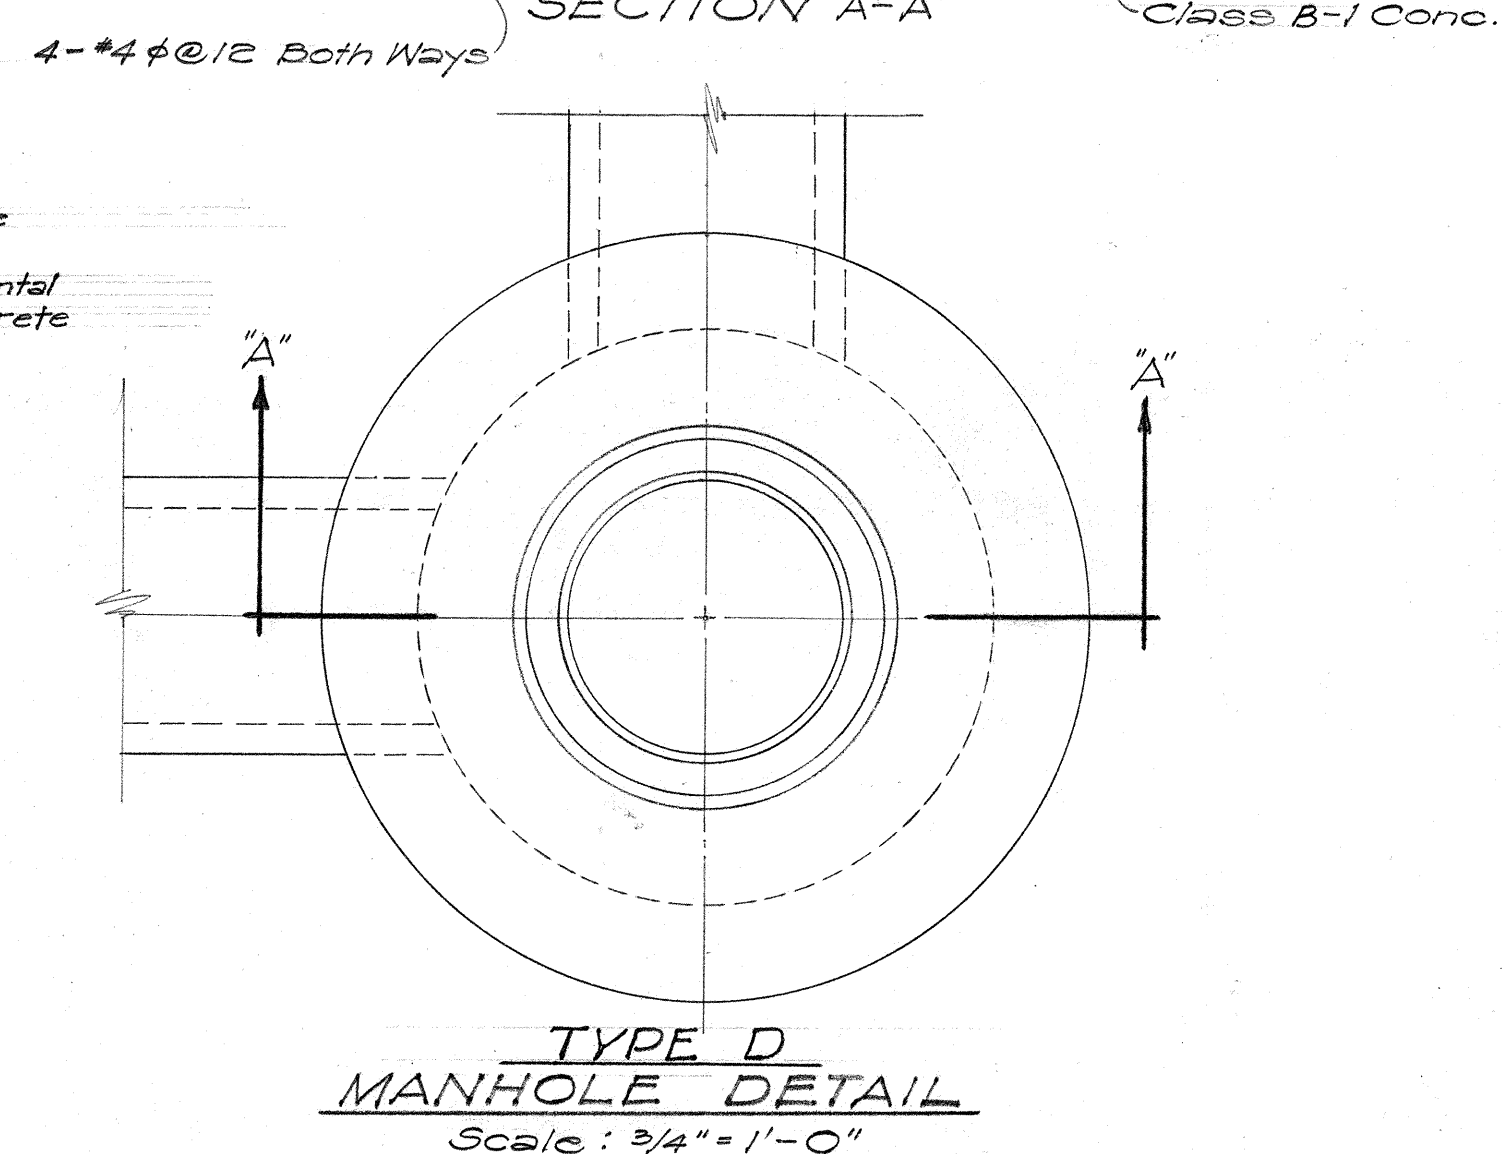
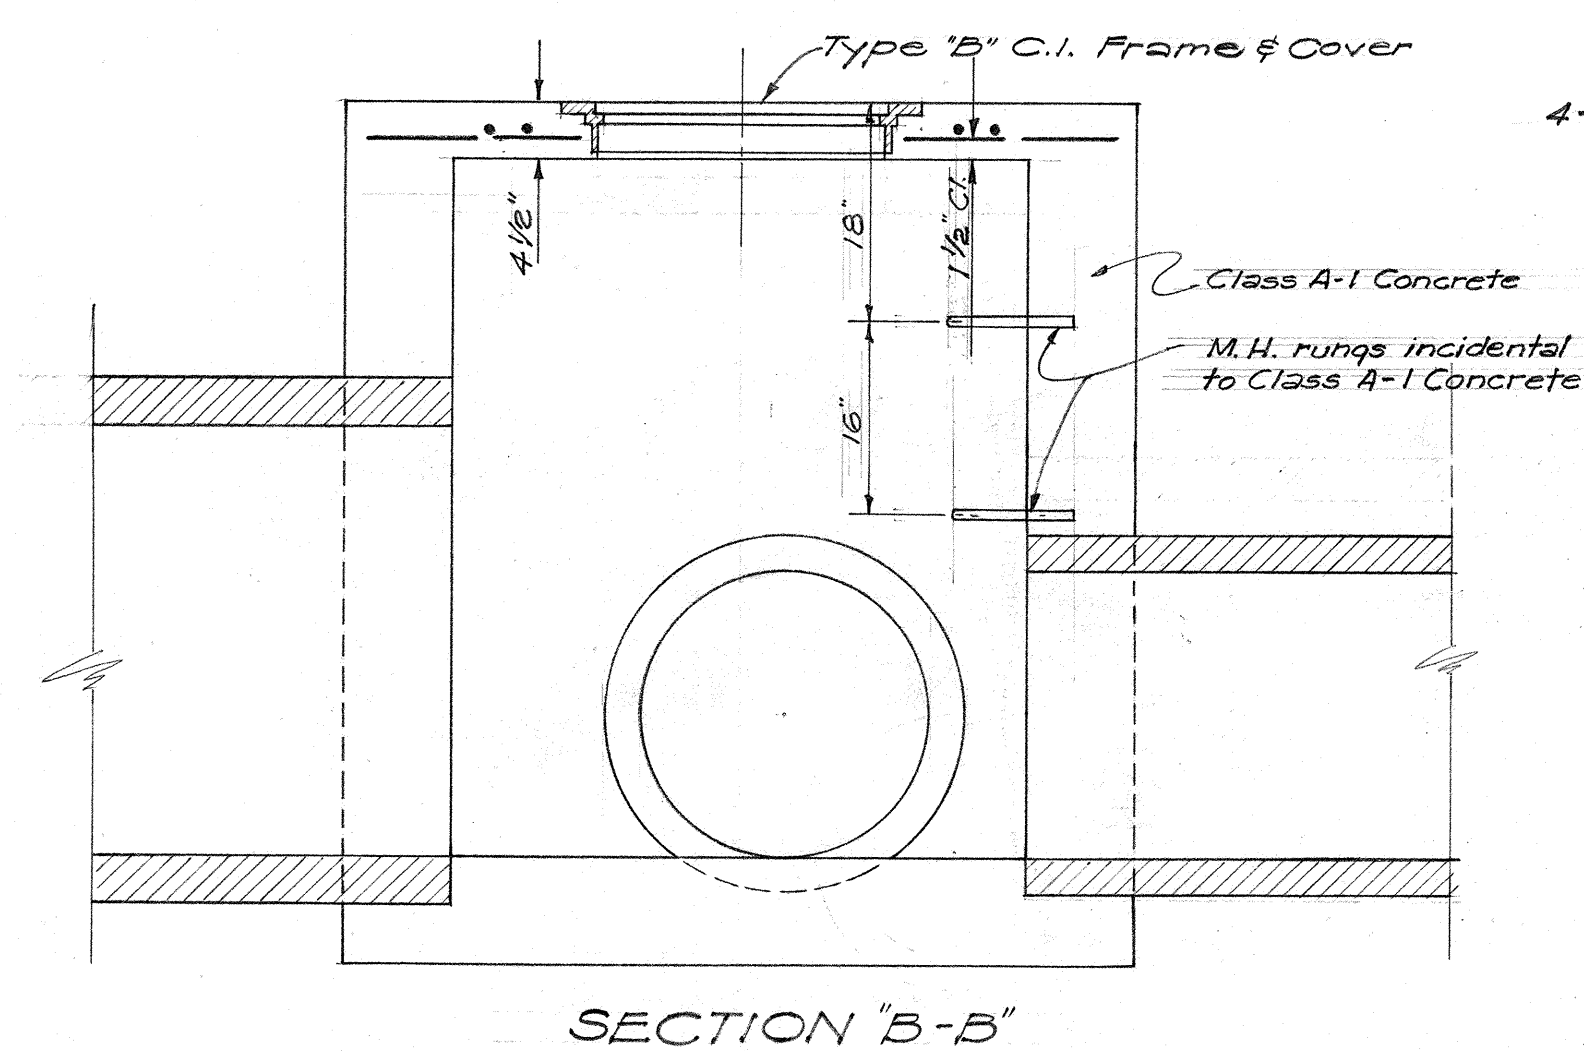
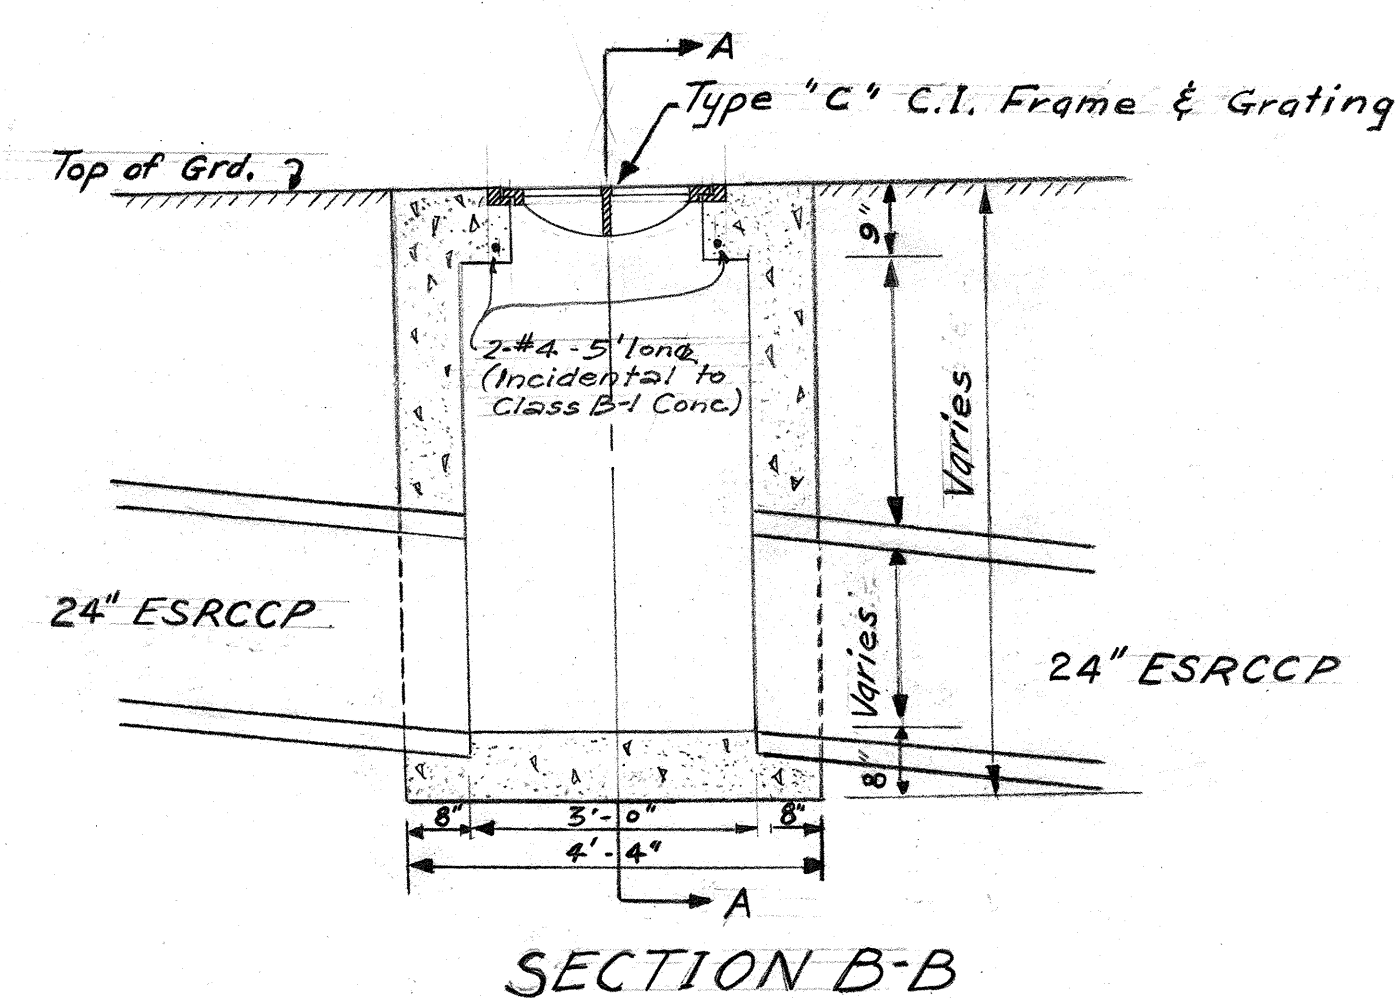


FED. ROAD DIST. No.	STATE	FED. AID PROJ. No.	FISCAL YEAR	SHEET No.	TOTAL SHEETS
HAWAII	HAW	F032-1(1)	1957	11	31

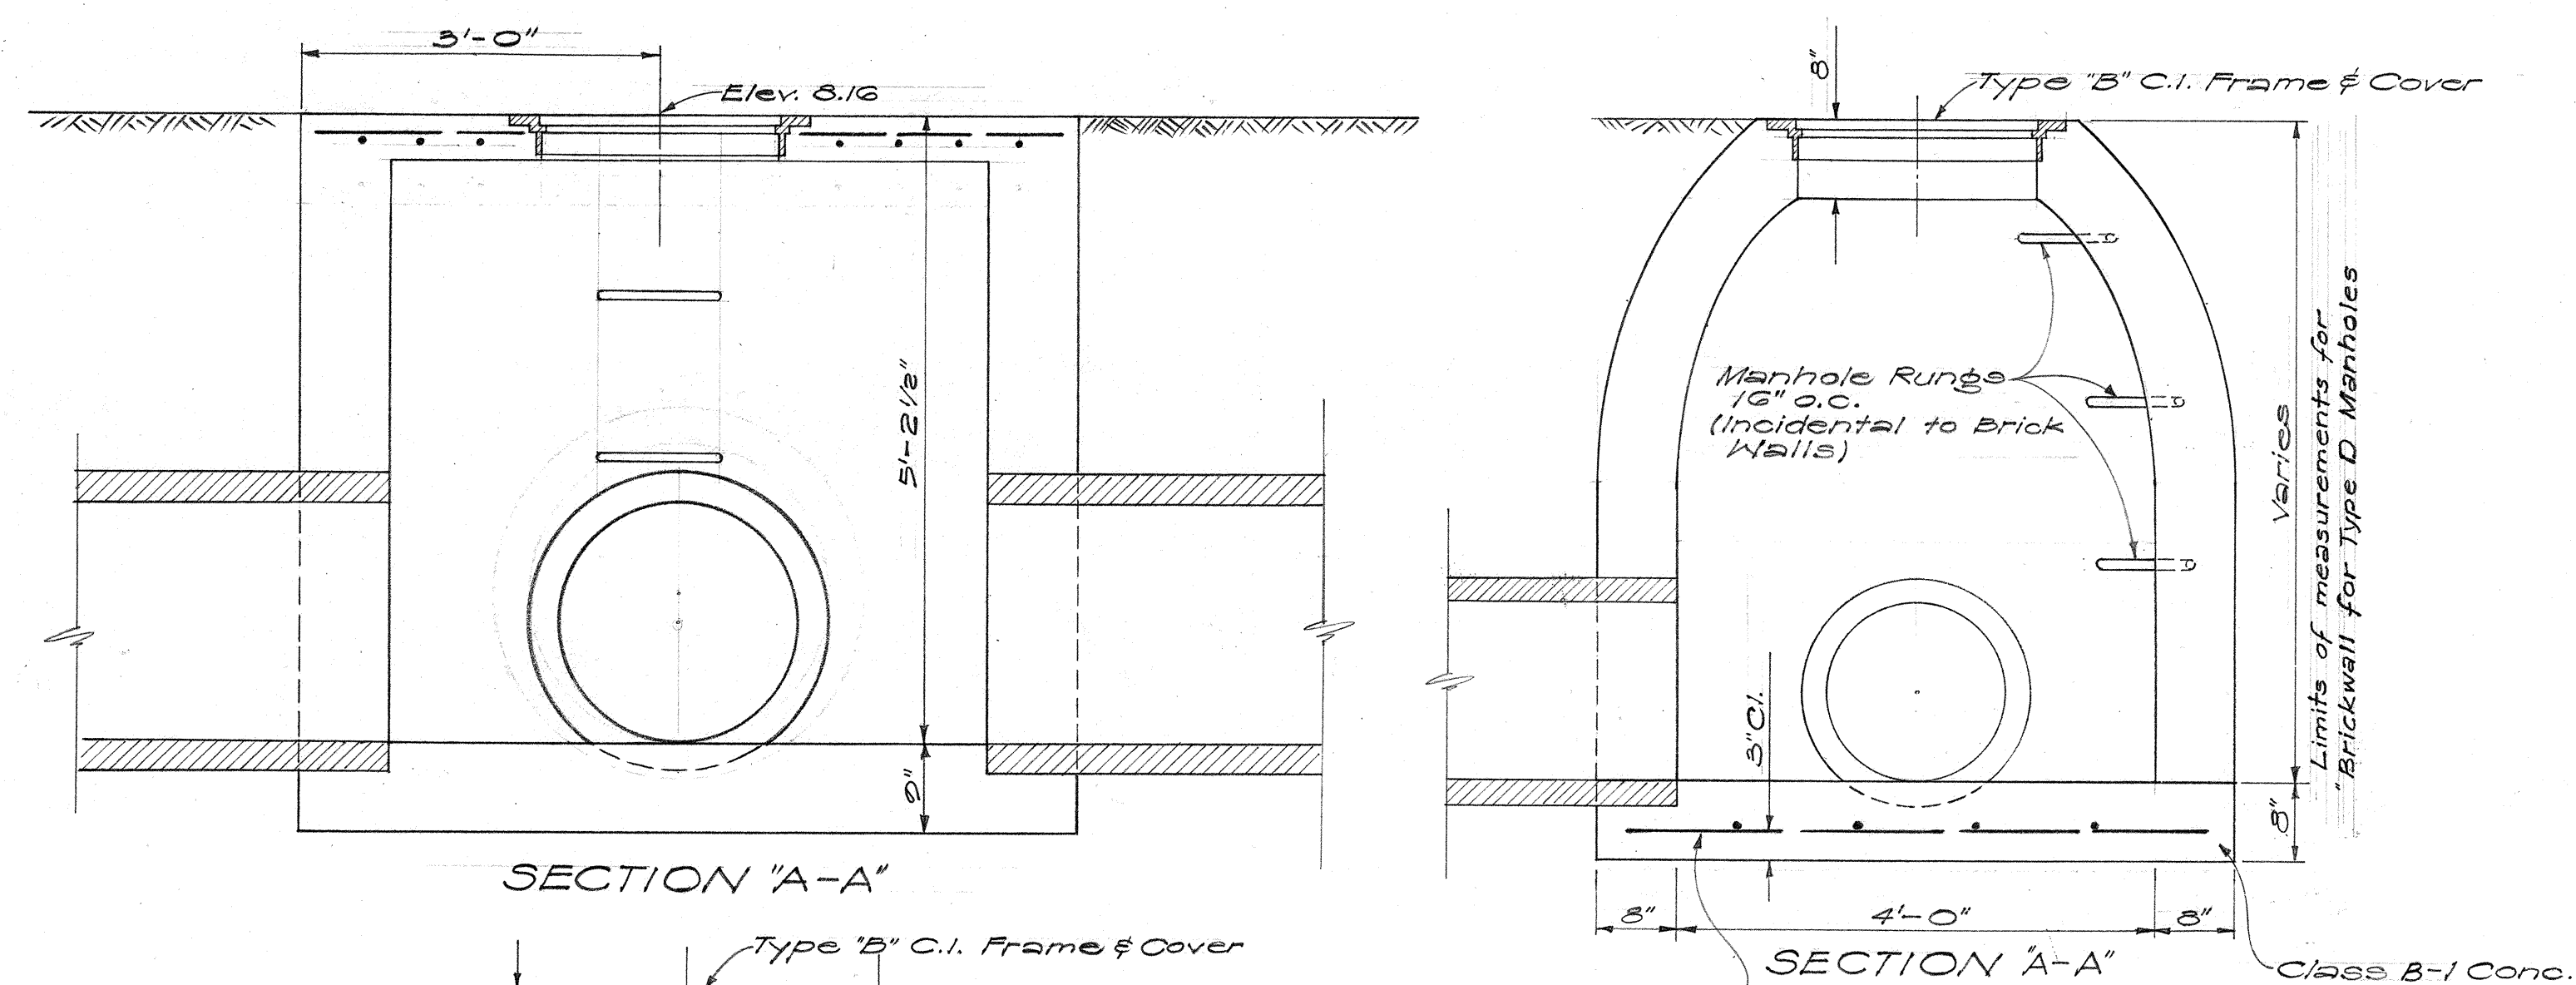


DETAIL OF CONCRETE DROP INTAKE
Scale: $\frac{1}{2}" = 1' - 0"$

ORIGINAL PLAN	SURVEY PLOTTED BY _____	DATE _____
	DRAWN BY _____	"
	TRACED BY _____	"
	QUANTITIES BY _____	"
	QUANTITIES CHECKED BY _____	"
	CHECKED BY _____	"
NOTE BOOK No. _____		


TERRITORIAL HIGHWAY DEPARTMENT
TERRITORY OF HAWAII
DETAIL OF
STORM DRAIN STRUCTURES
MAIN STREET, KAHULUI
PROJ. No. F-032-1 (1)
Scale: As Noted

SHEET No. / OF / SHEETS


5909.11

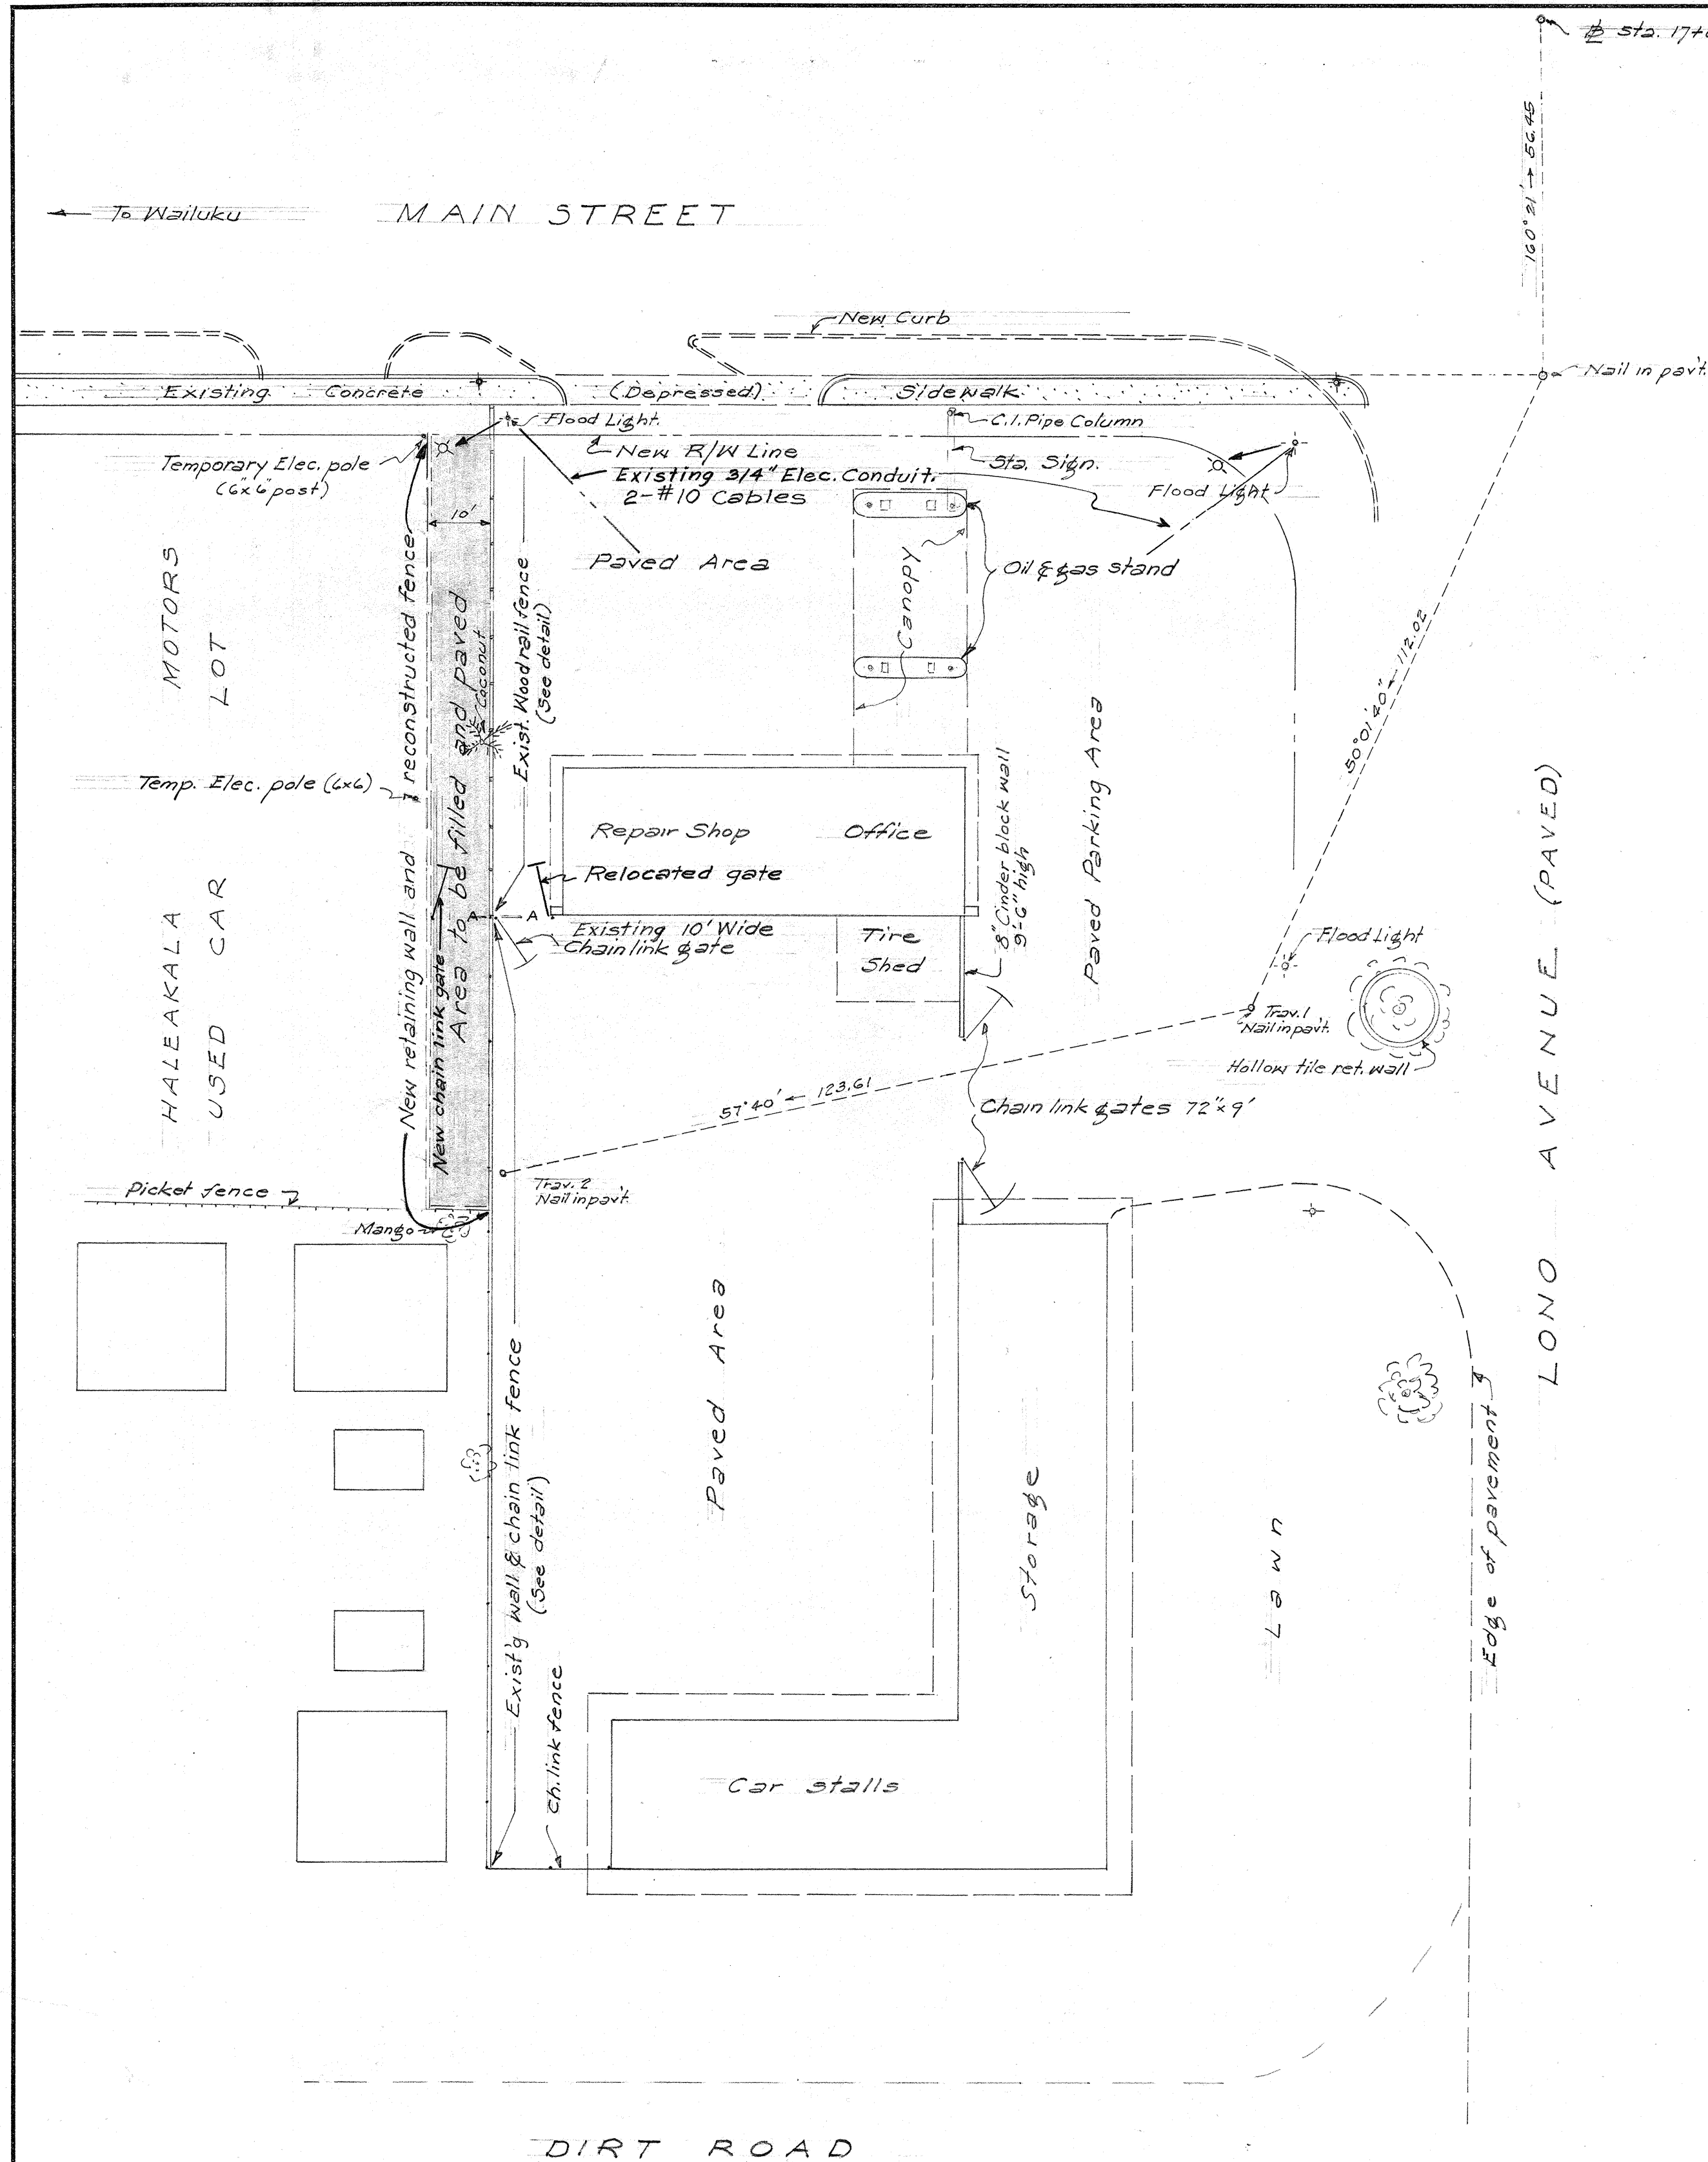

PLOT PLAN
 KITAGAWA SERVICE STATION
 SCALE: 1" = 20'

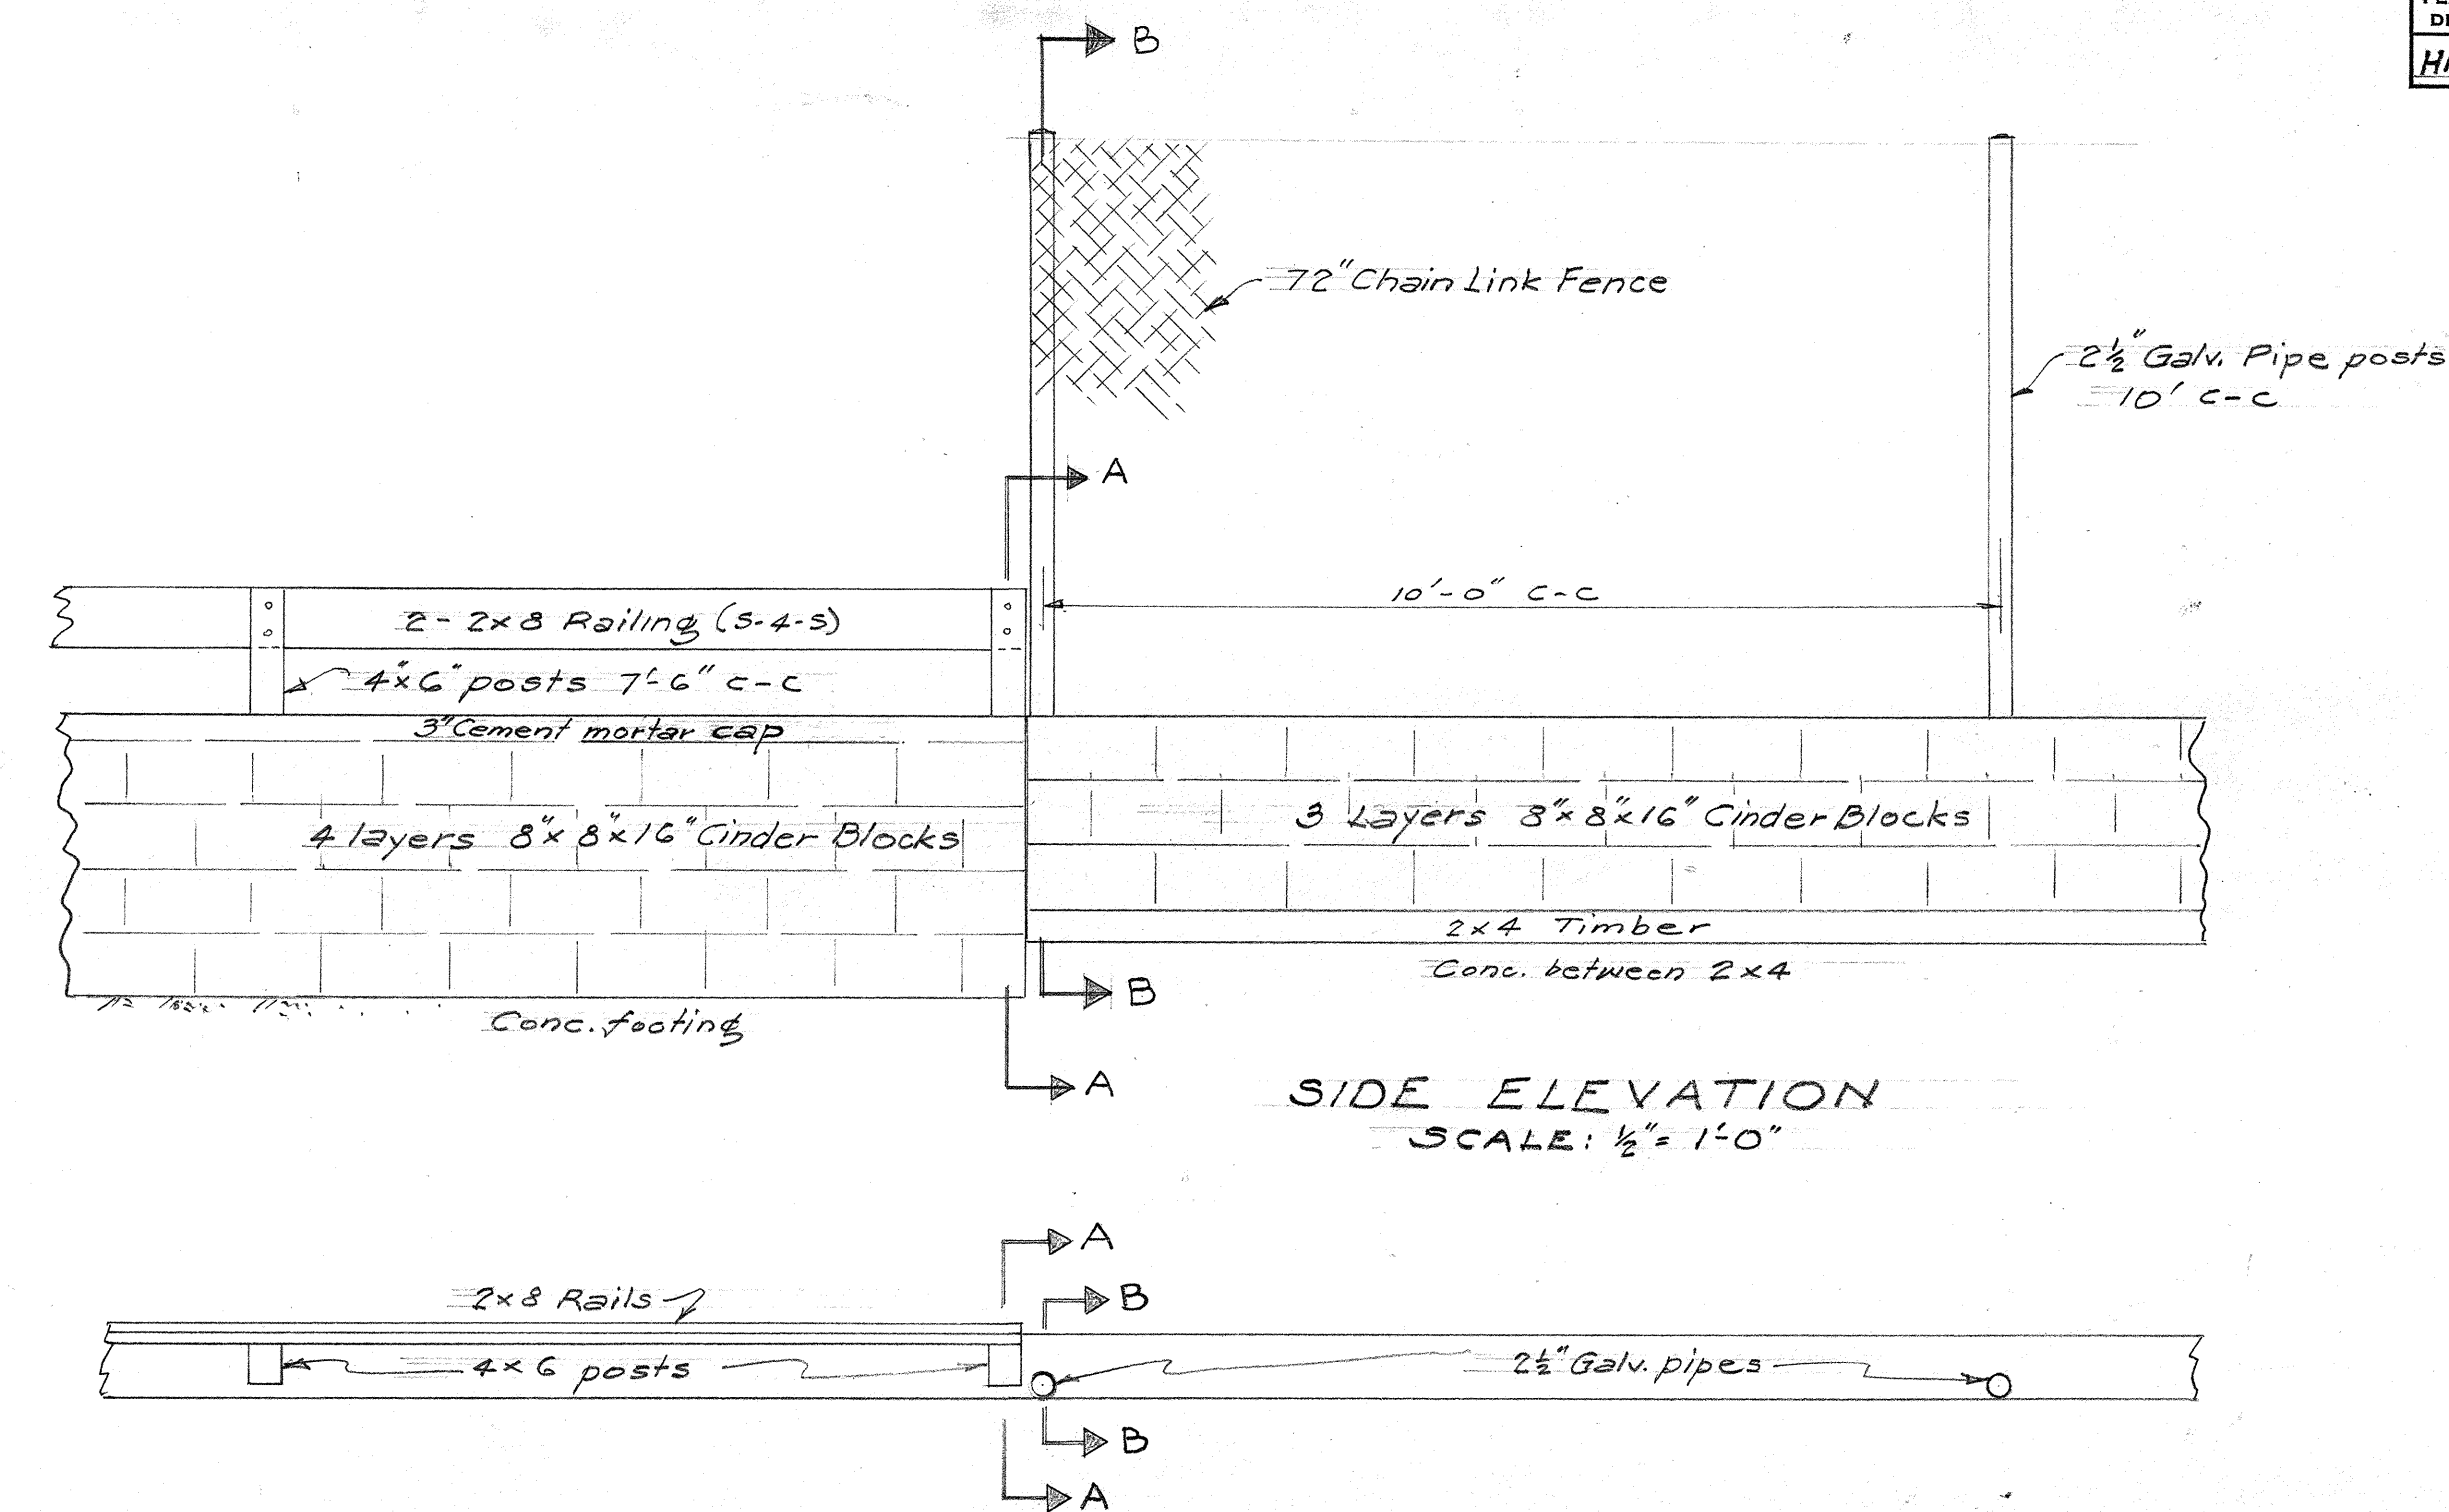

SIDE ELEVATION
 SCALE: 1/2" = 1'-0"

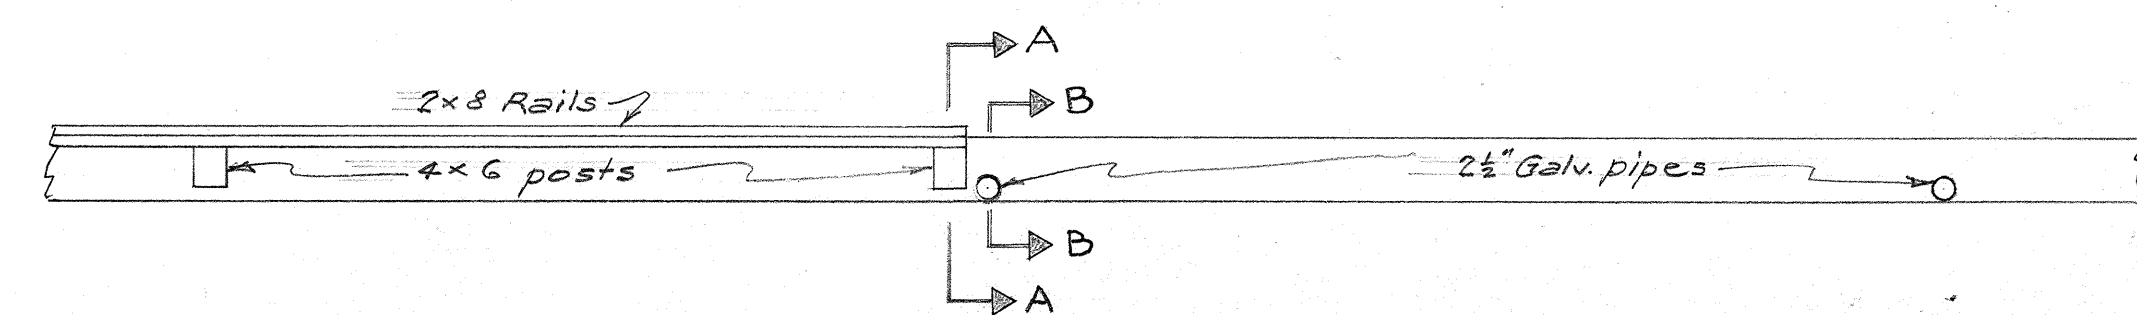


PLAN
 SCALE: 1/2" = 1'-0"


Scope of Work

1. Move two existing floodlights to new locations indicated by arrows as directed by the Engineer. This work shall include relocation of portions of existing electric conduit, installation of new conduit, rewiring, and any other work and materials required to put the floodlights in operating condition.
2. Construct new cinder block retaining wall, and reconstruct 72" chain link fence and wood railing at location shown in the plot plan and as detailed on this sheet. Salvaged cinder blocks undamaged during removal of existing cinder block wall may be used in constructing the new wall, if approved by the Engineer.
3. Relocate existing 10' wide chain link gate to swing as shown on the plot plan and install new chain link gate approximately 9' wide, with iron catch and locking attachment, gate stops, and a center rest with catch, all as required by the Engineer.
4. Fill shaded area and pave with 4" waterbound macadam base course and 2" asphalt concrete pavement Mix No. III.
5. Relocate existing service station sign. (See Sheet 5909.

Note:
 All materials and workmanship shall conform to the requirements of the applicable sections of the Standard Specifications.

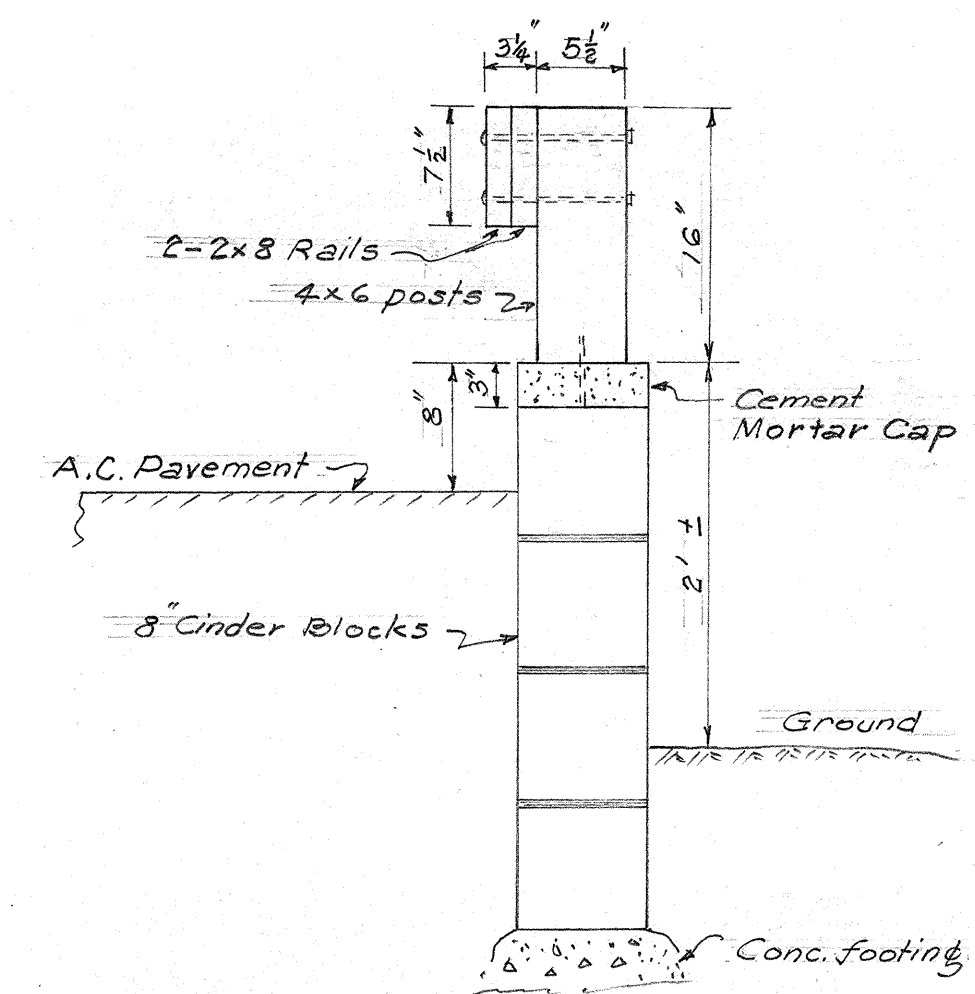

SECTION "A-A"
 SCALE: 1" = 1'-0"

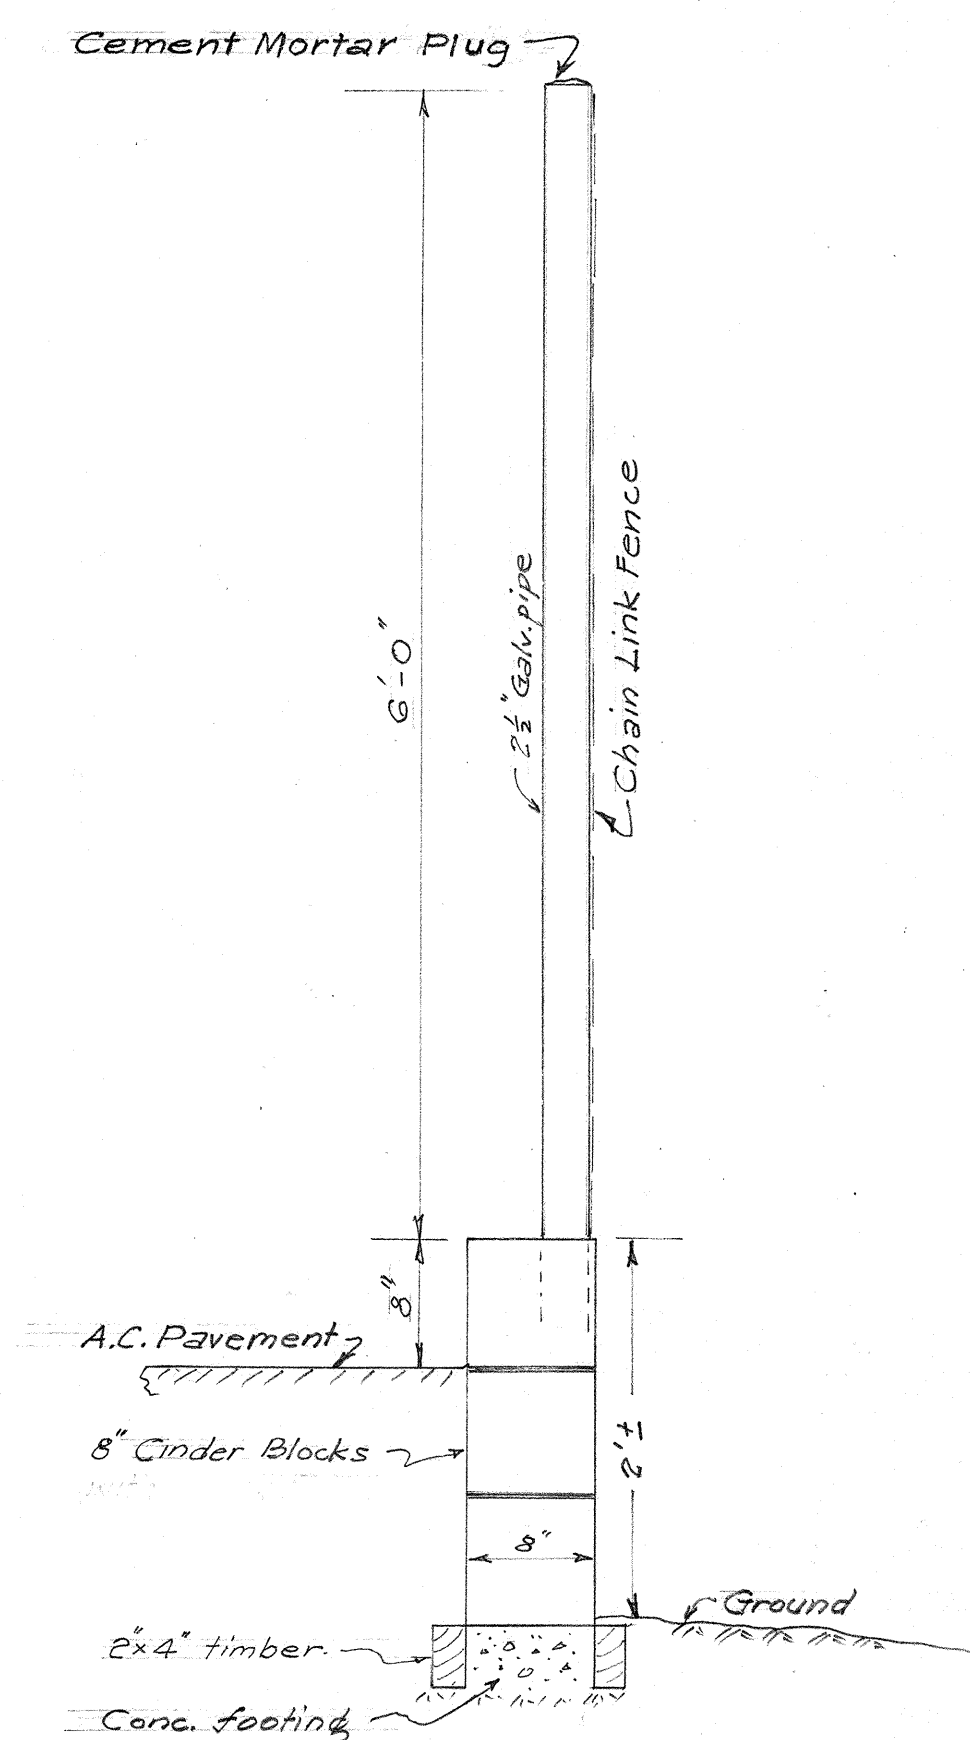

SECTION "B-B"
 SCALE: 1" = 1'-0"

DETAIL OF EXISTING
 RETAINING WALL & FENCE
 SCALE AS NOTED

TERRITORIAL HIGHWAY DEPARTMENT
 TERRITORY OF HAWAII
 ADJUSTMENTS OF FACILITIES AT
 KITAGAWA SERVICE STATION
 MAIN STREET - KAHULUI
 PROJ. NO. F-032-1(1)
 Scale: As Noted

SHEET No. 1 OF 2 SHEETS

5909.12

ORIGINAL	SURVEY PLOTTED BY _____	DATE _____
PLAN	DESIGNED BY _____	
	DRAWN BY <u>H.S.</u>	<u>7/57</u>
	TRACED BY _____	
NOTE BOOK	QUANTITIES BY _____	
	QUANTITIES CHECKED BY _____	
No.	CHECKED BY _____	

