



SHEET 6 OF 14 SHEETS


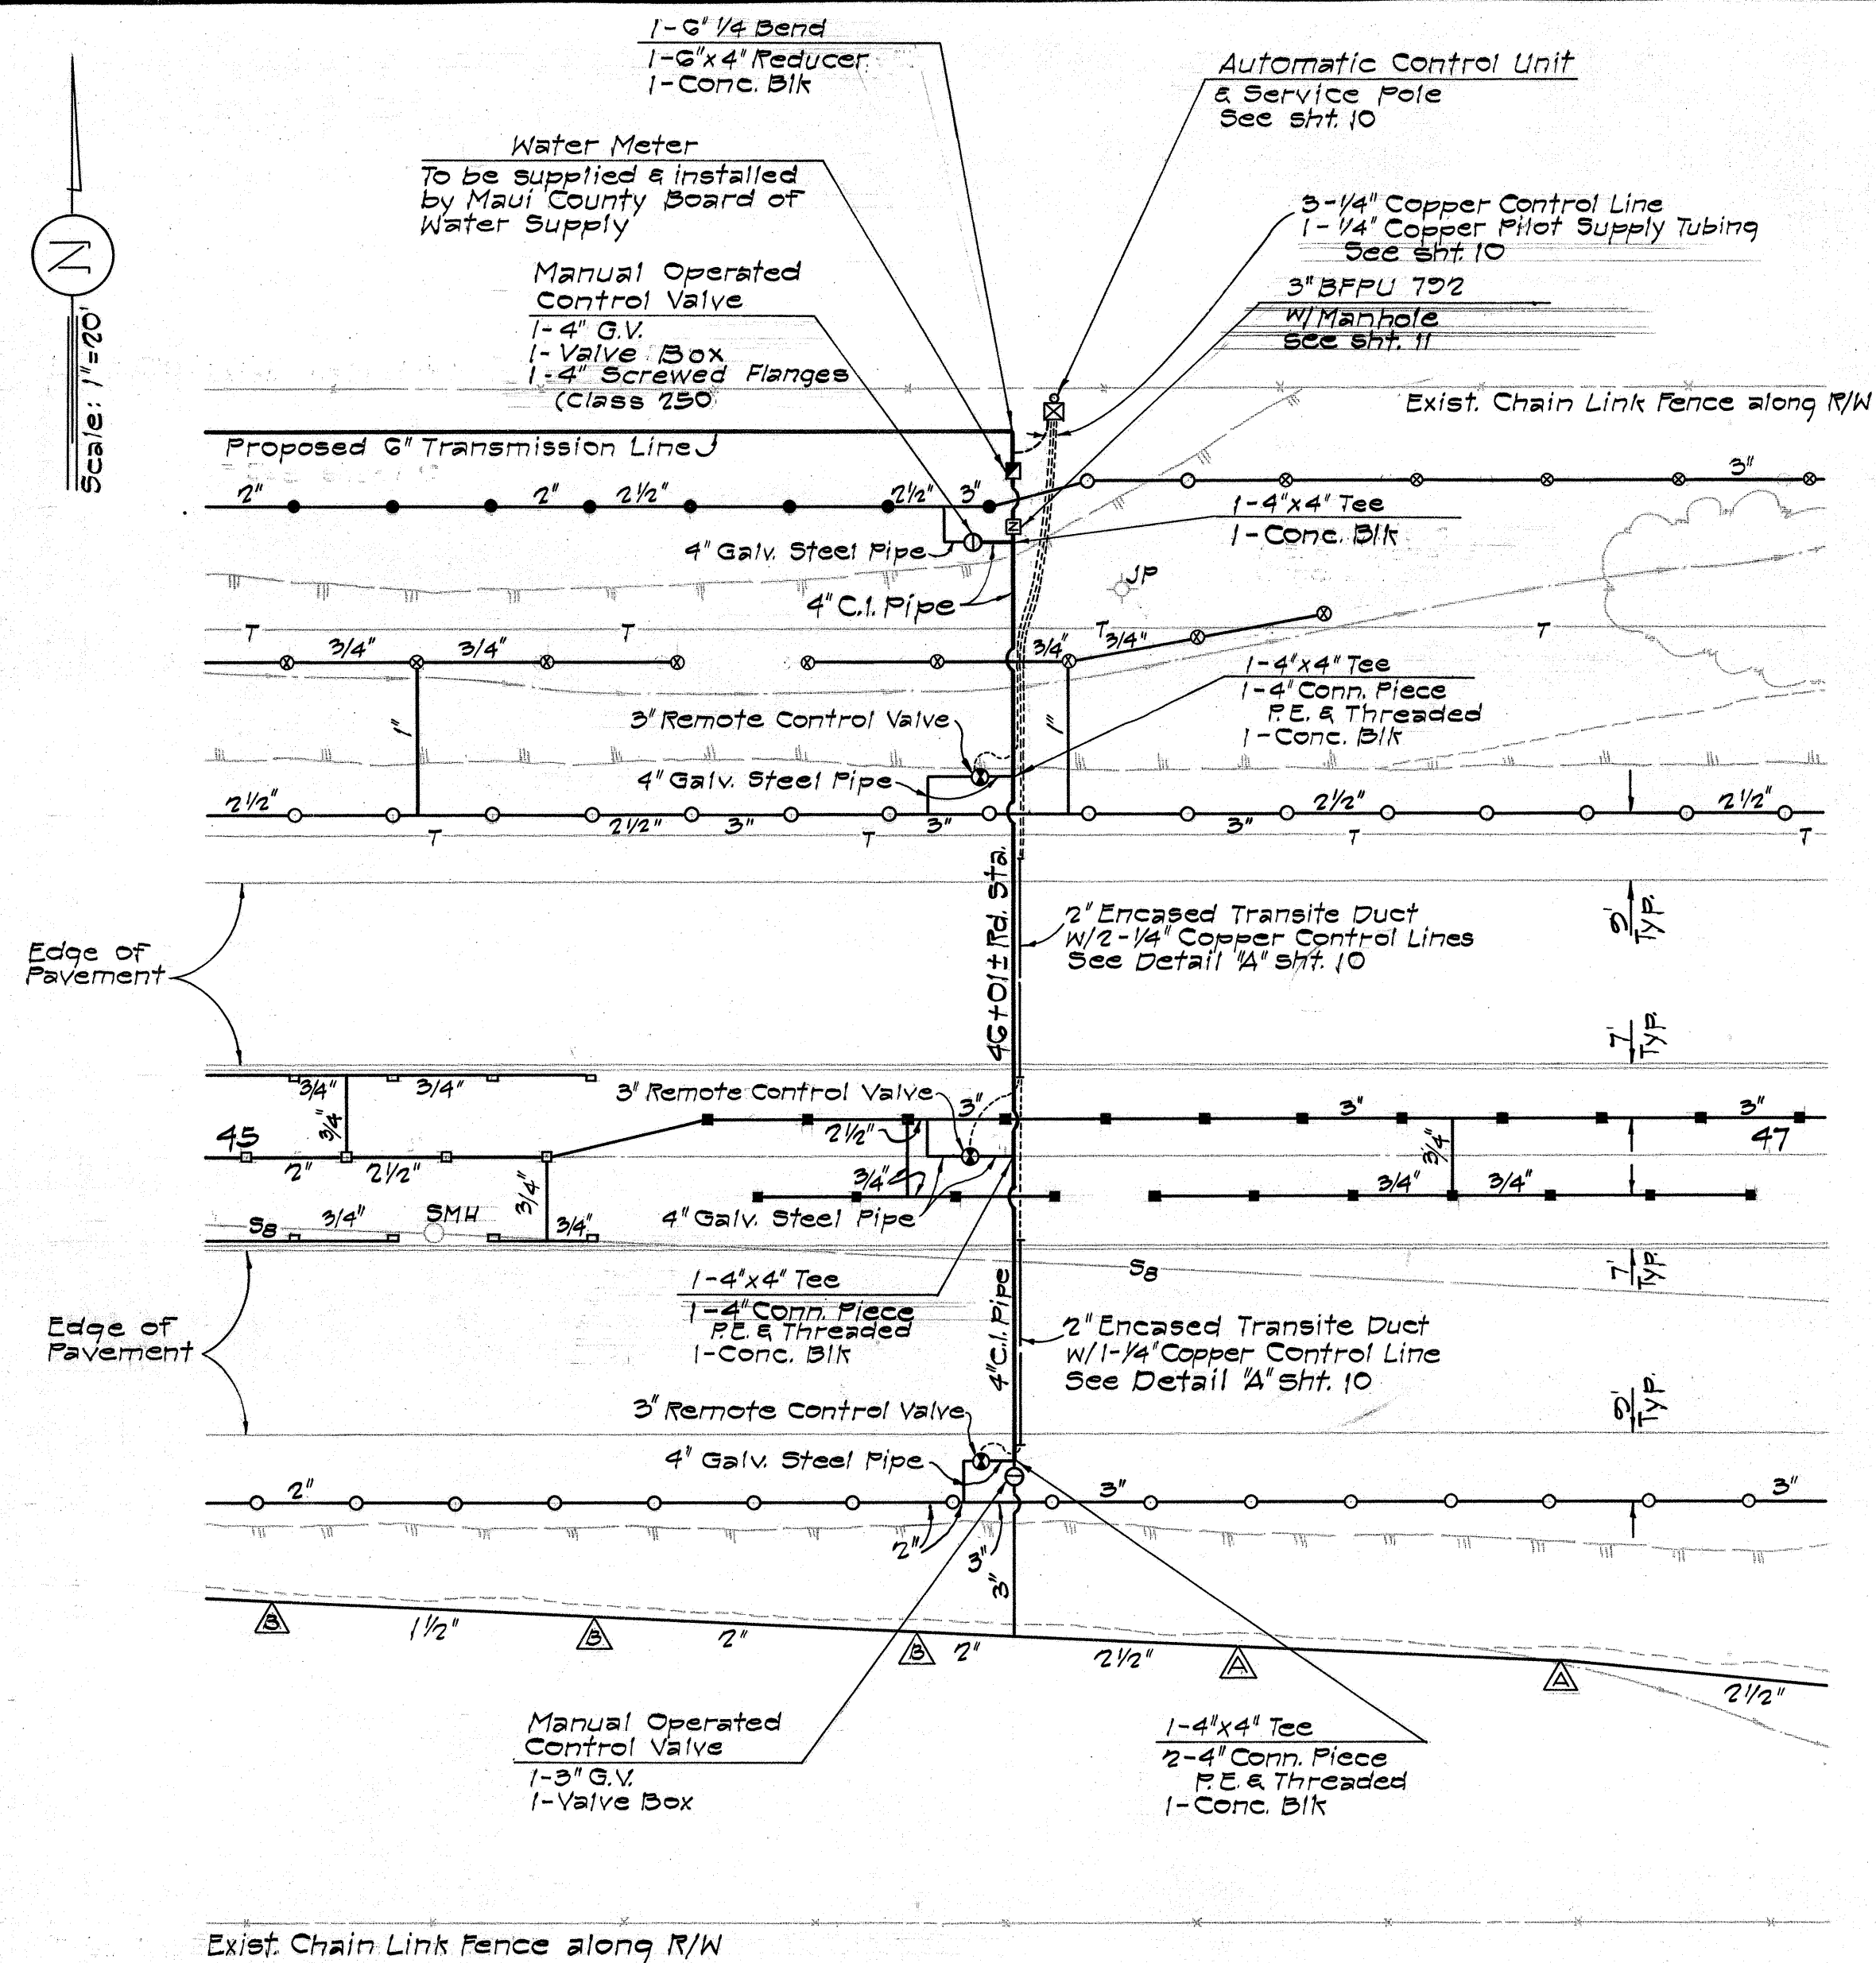


SPRINKLER PIPE CONNECTION
JUNCTION "C"

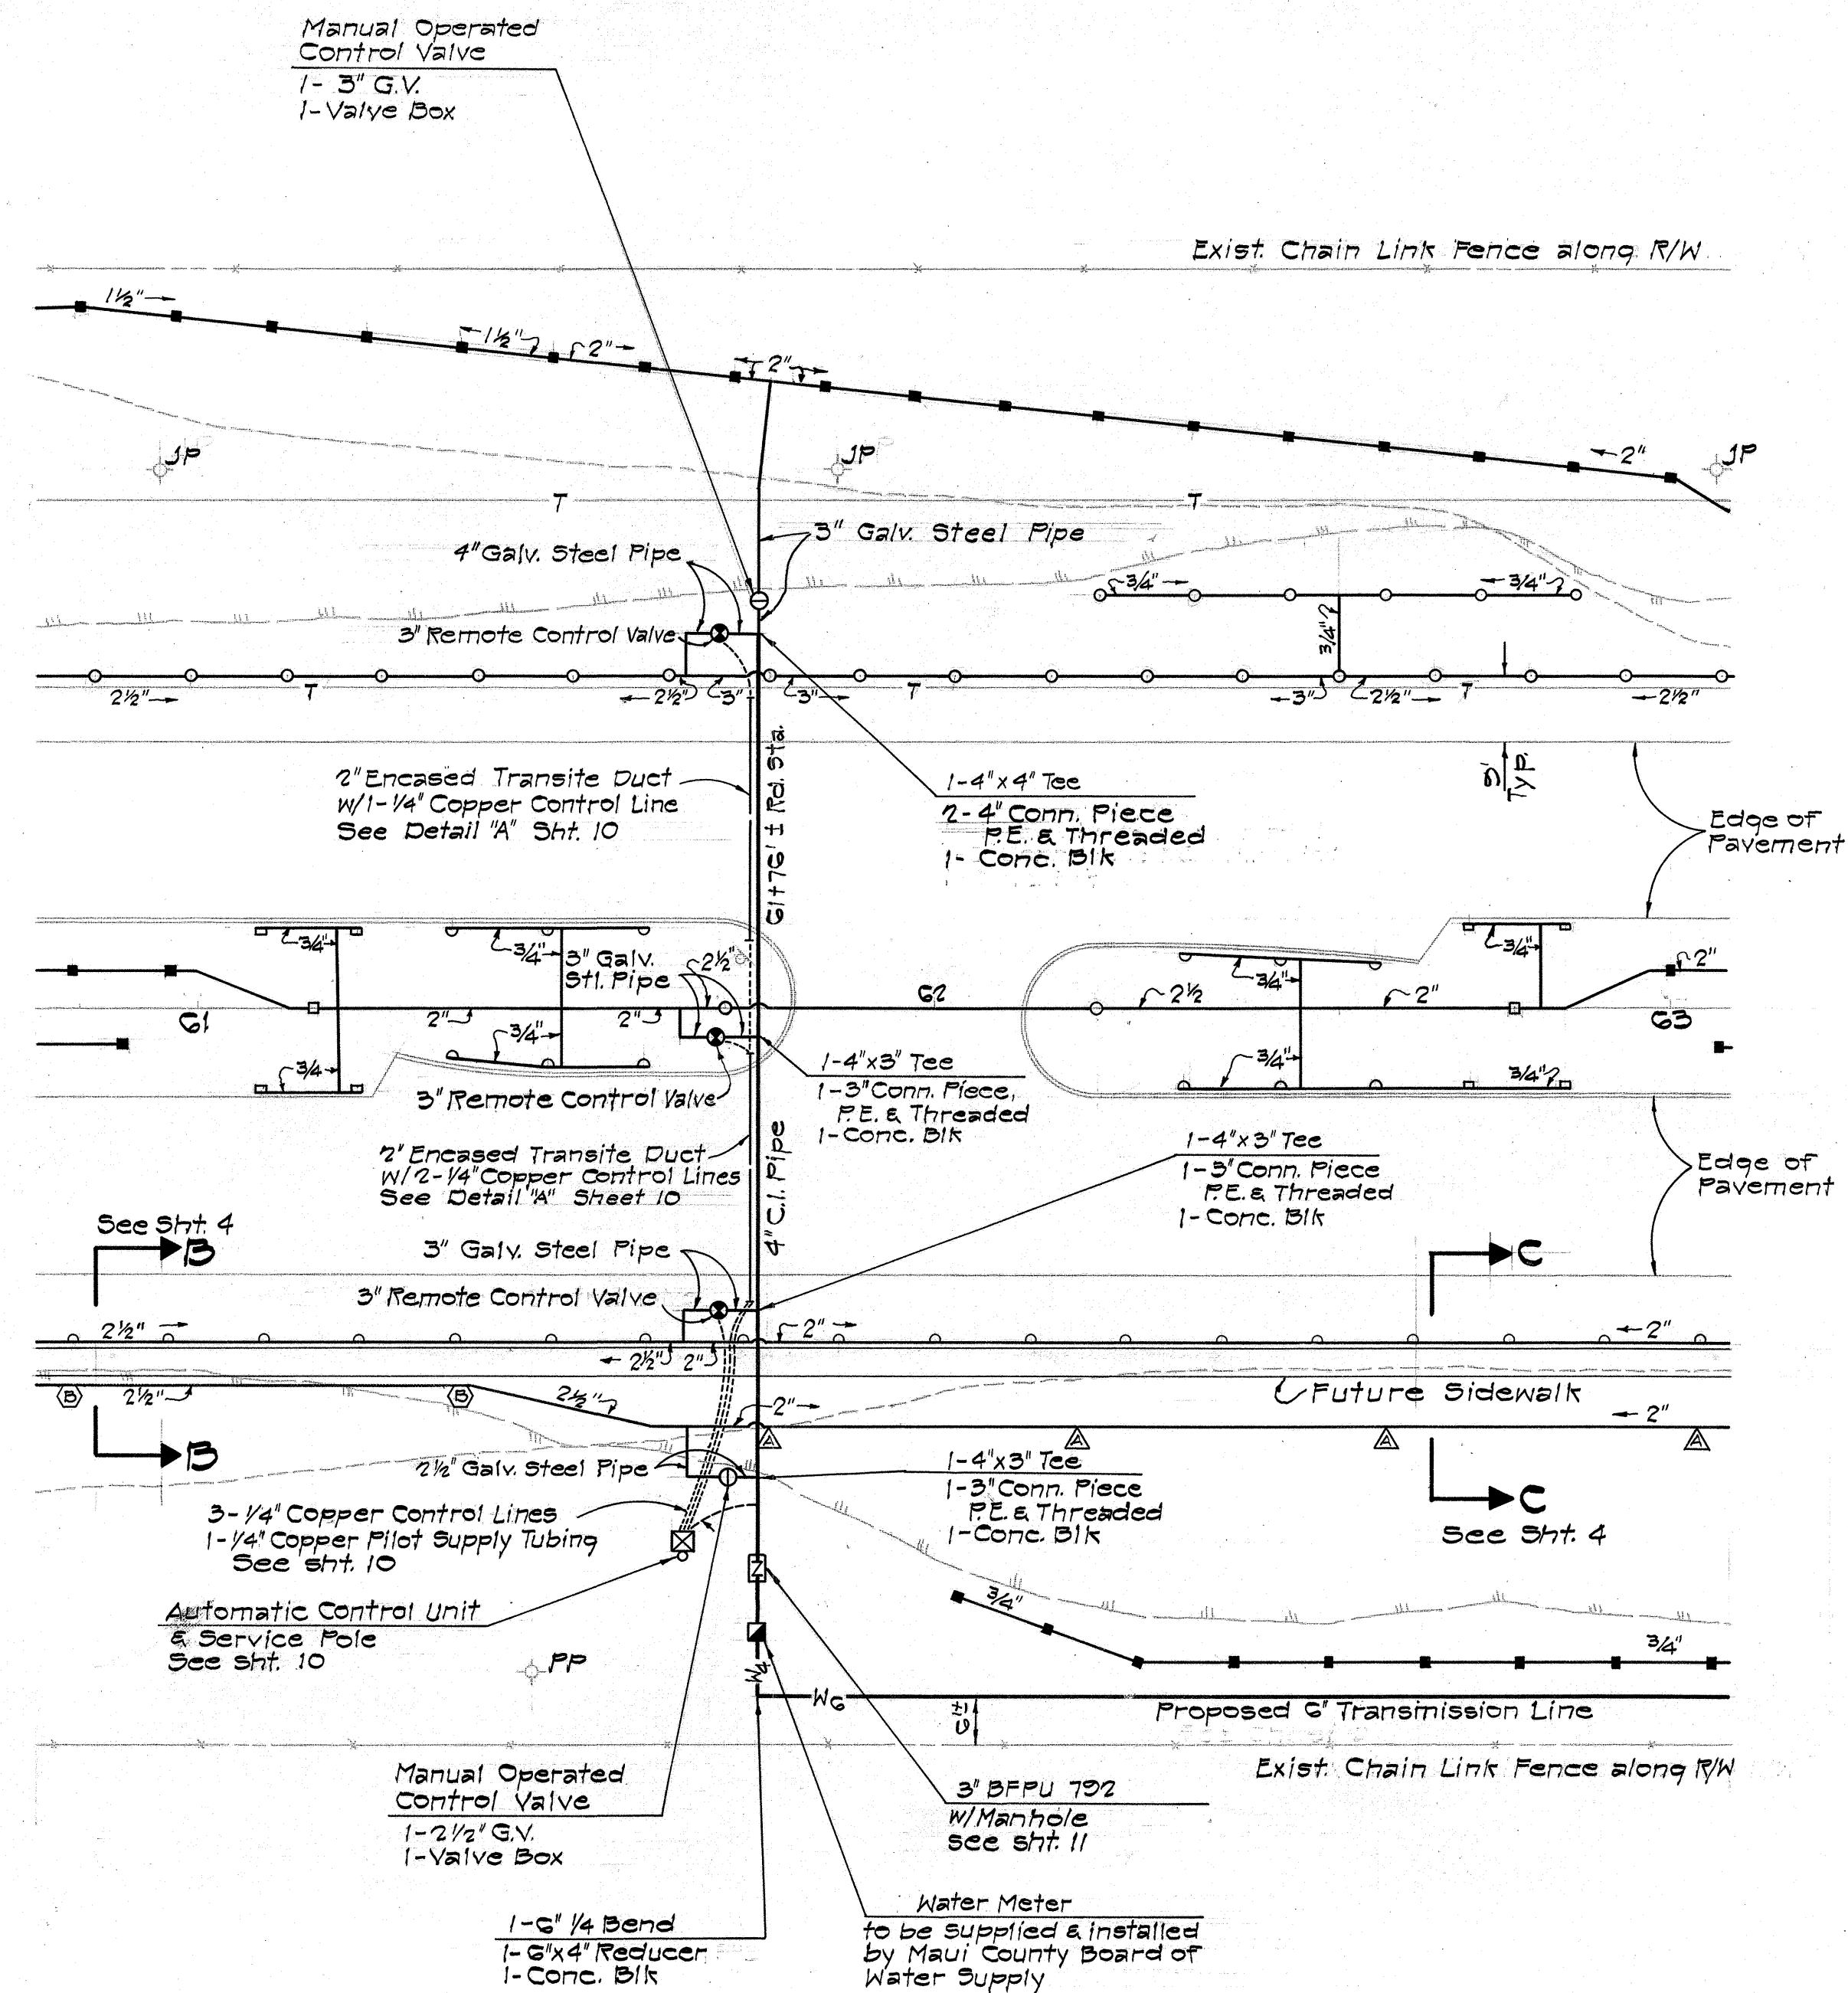


SPRINKLER PIPE CONNECTION
JUNCTION "D"

APPROVED			
NO.	DATE	DESCRIPTION	APPROVED
REVISIONS			
L. FREDERICK PACK ASSOCIATES OF HAWAII, LTD.			
CIVIL ENGINEERING · LAND PLANNING · AERIAL MAPPING			
SPRINKLER SYSTEM			
FOR			
KAAHUMANU AVENUE			
COUNTY OF MAUI, WAILUKU, MAUI, HAWAII			
SPRINKLER PIPE CONNECTION			
JUNCTION "C" & "D"			
APPROVED: <i>[Signature]</i>		JOB NO: 6472	
REG. PROF. ENGR. CERT. NO. 1037		DATE: 3/6/62	

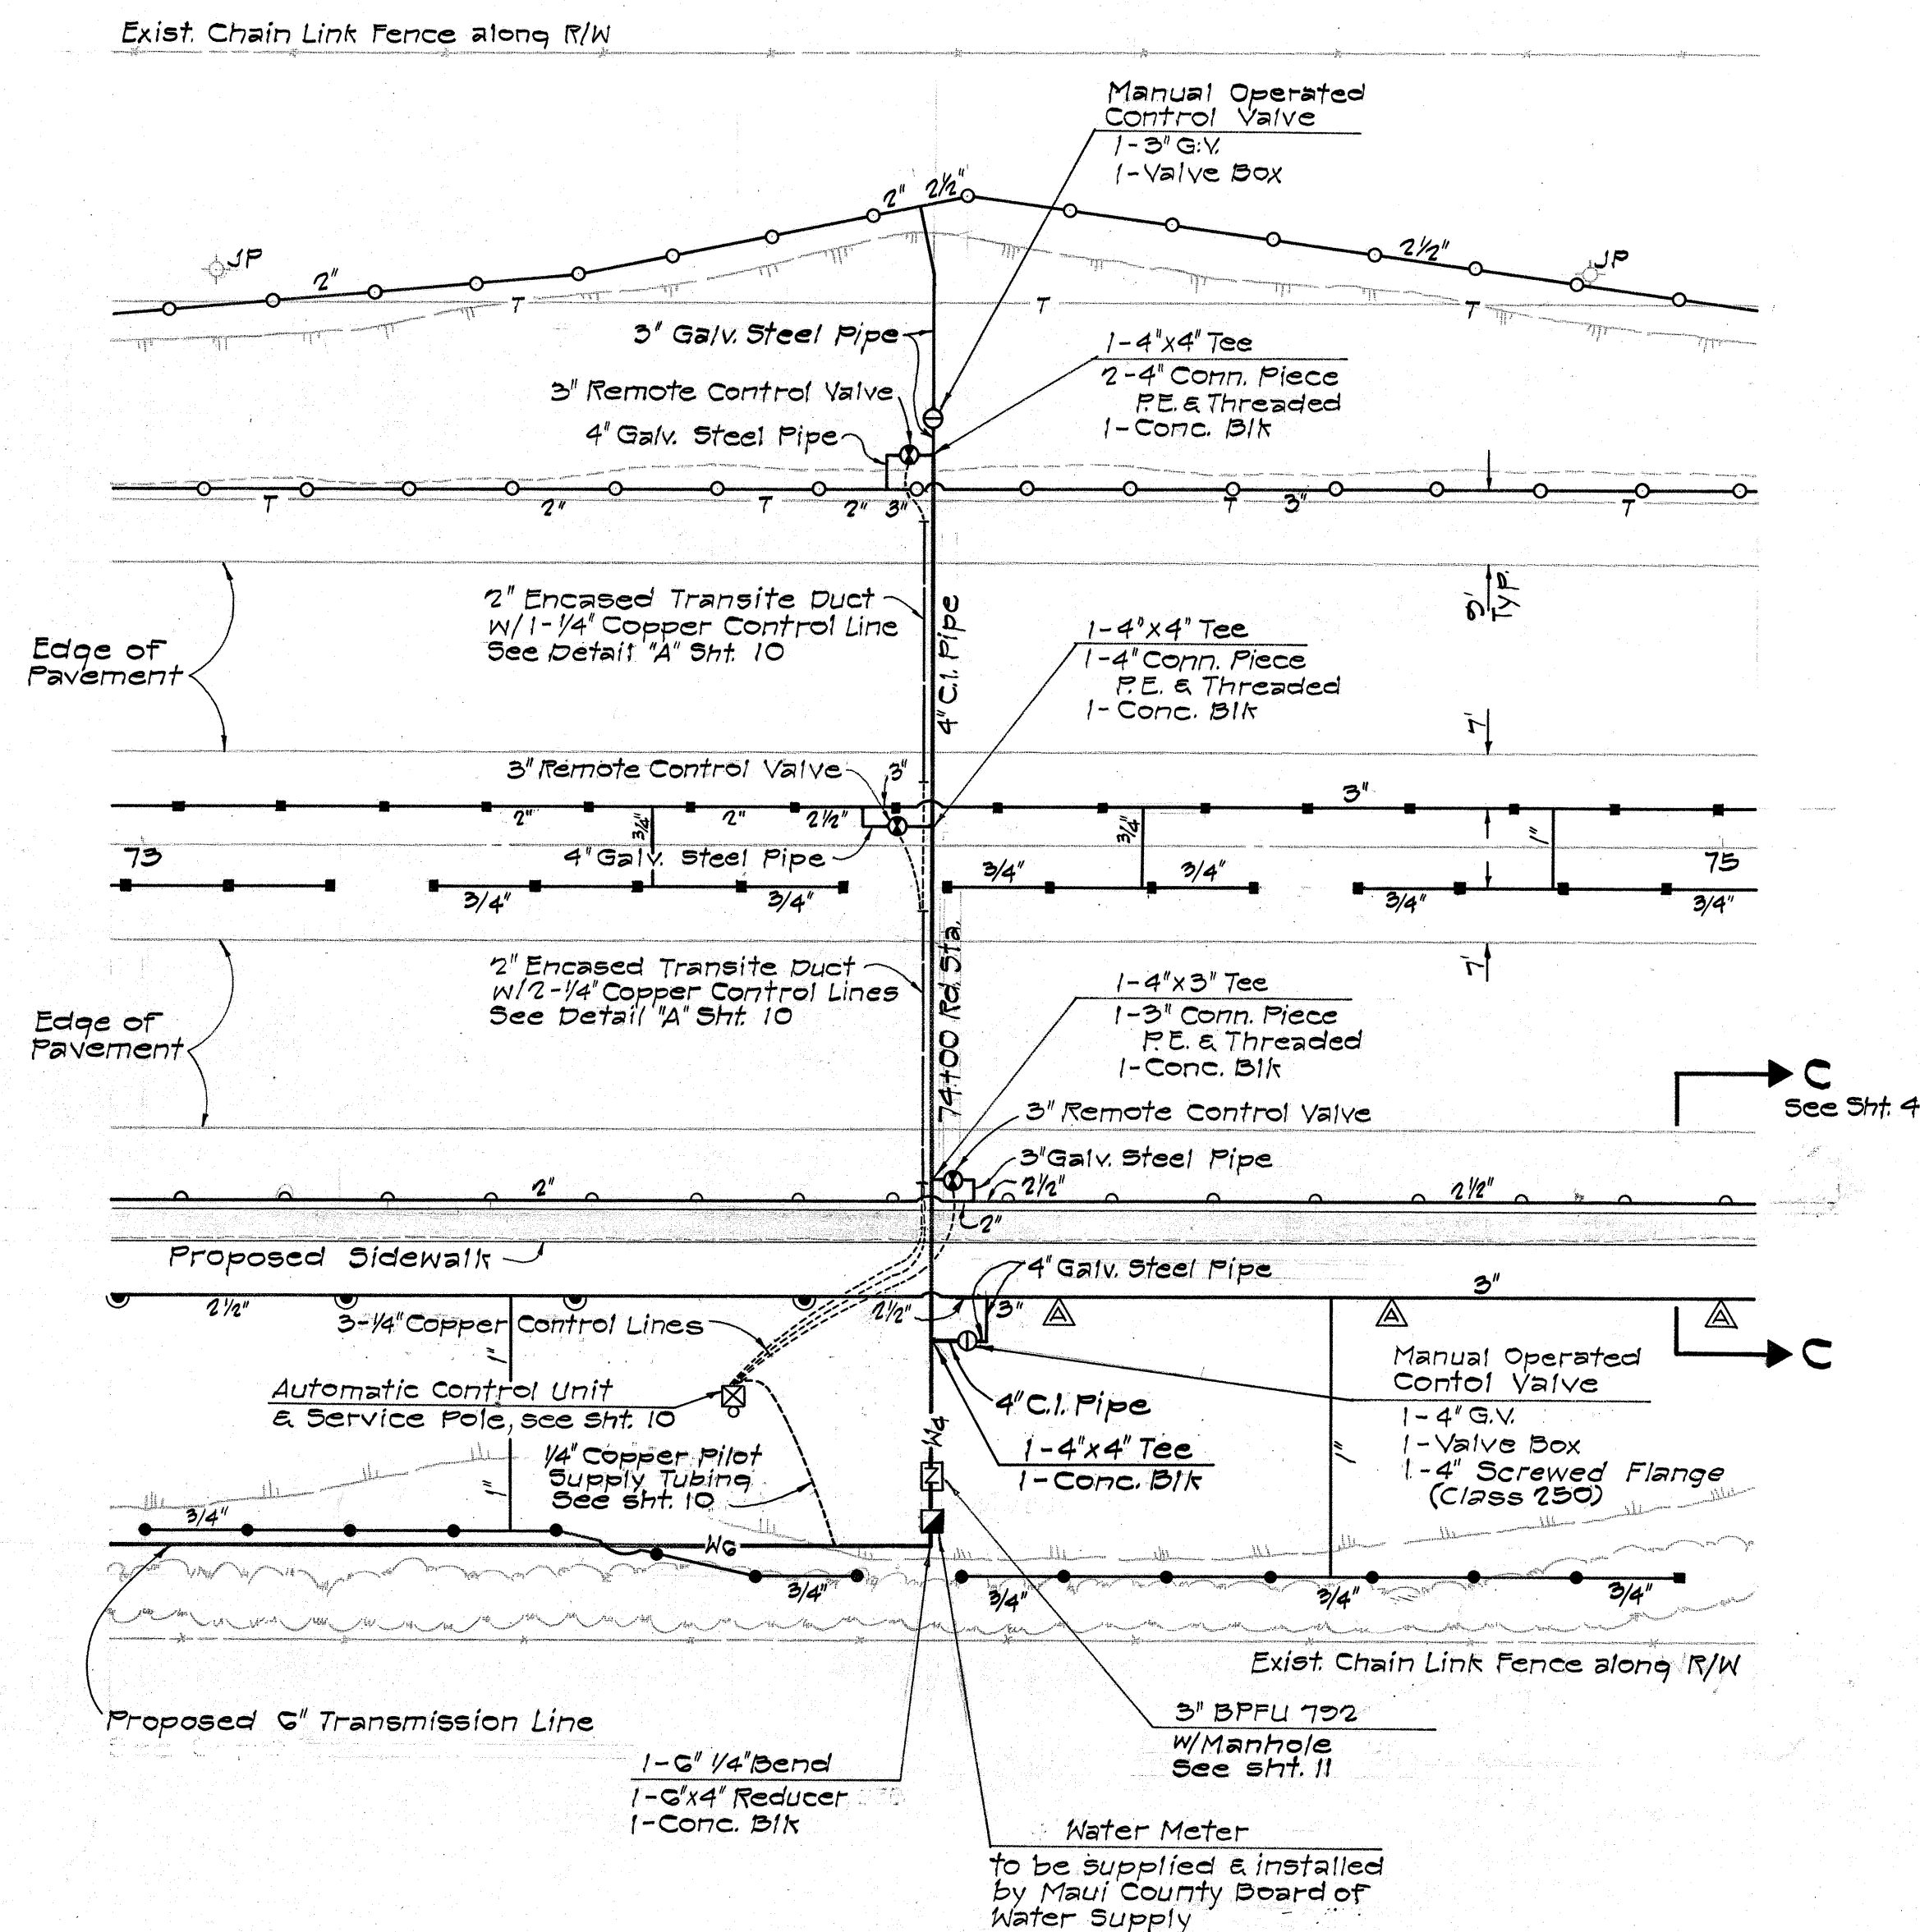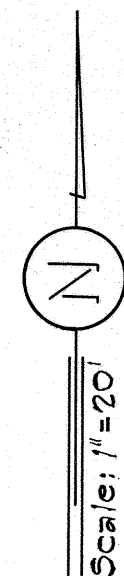

SPRINKLER PIPE CONNECTION
JUNCTION "E"

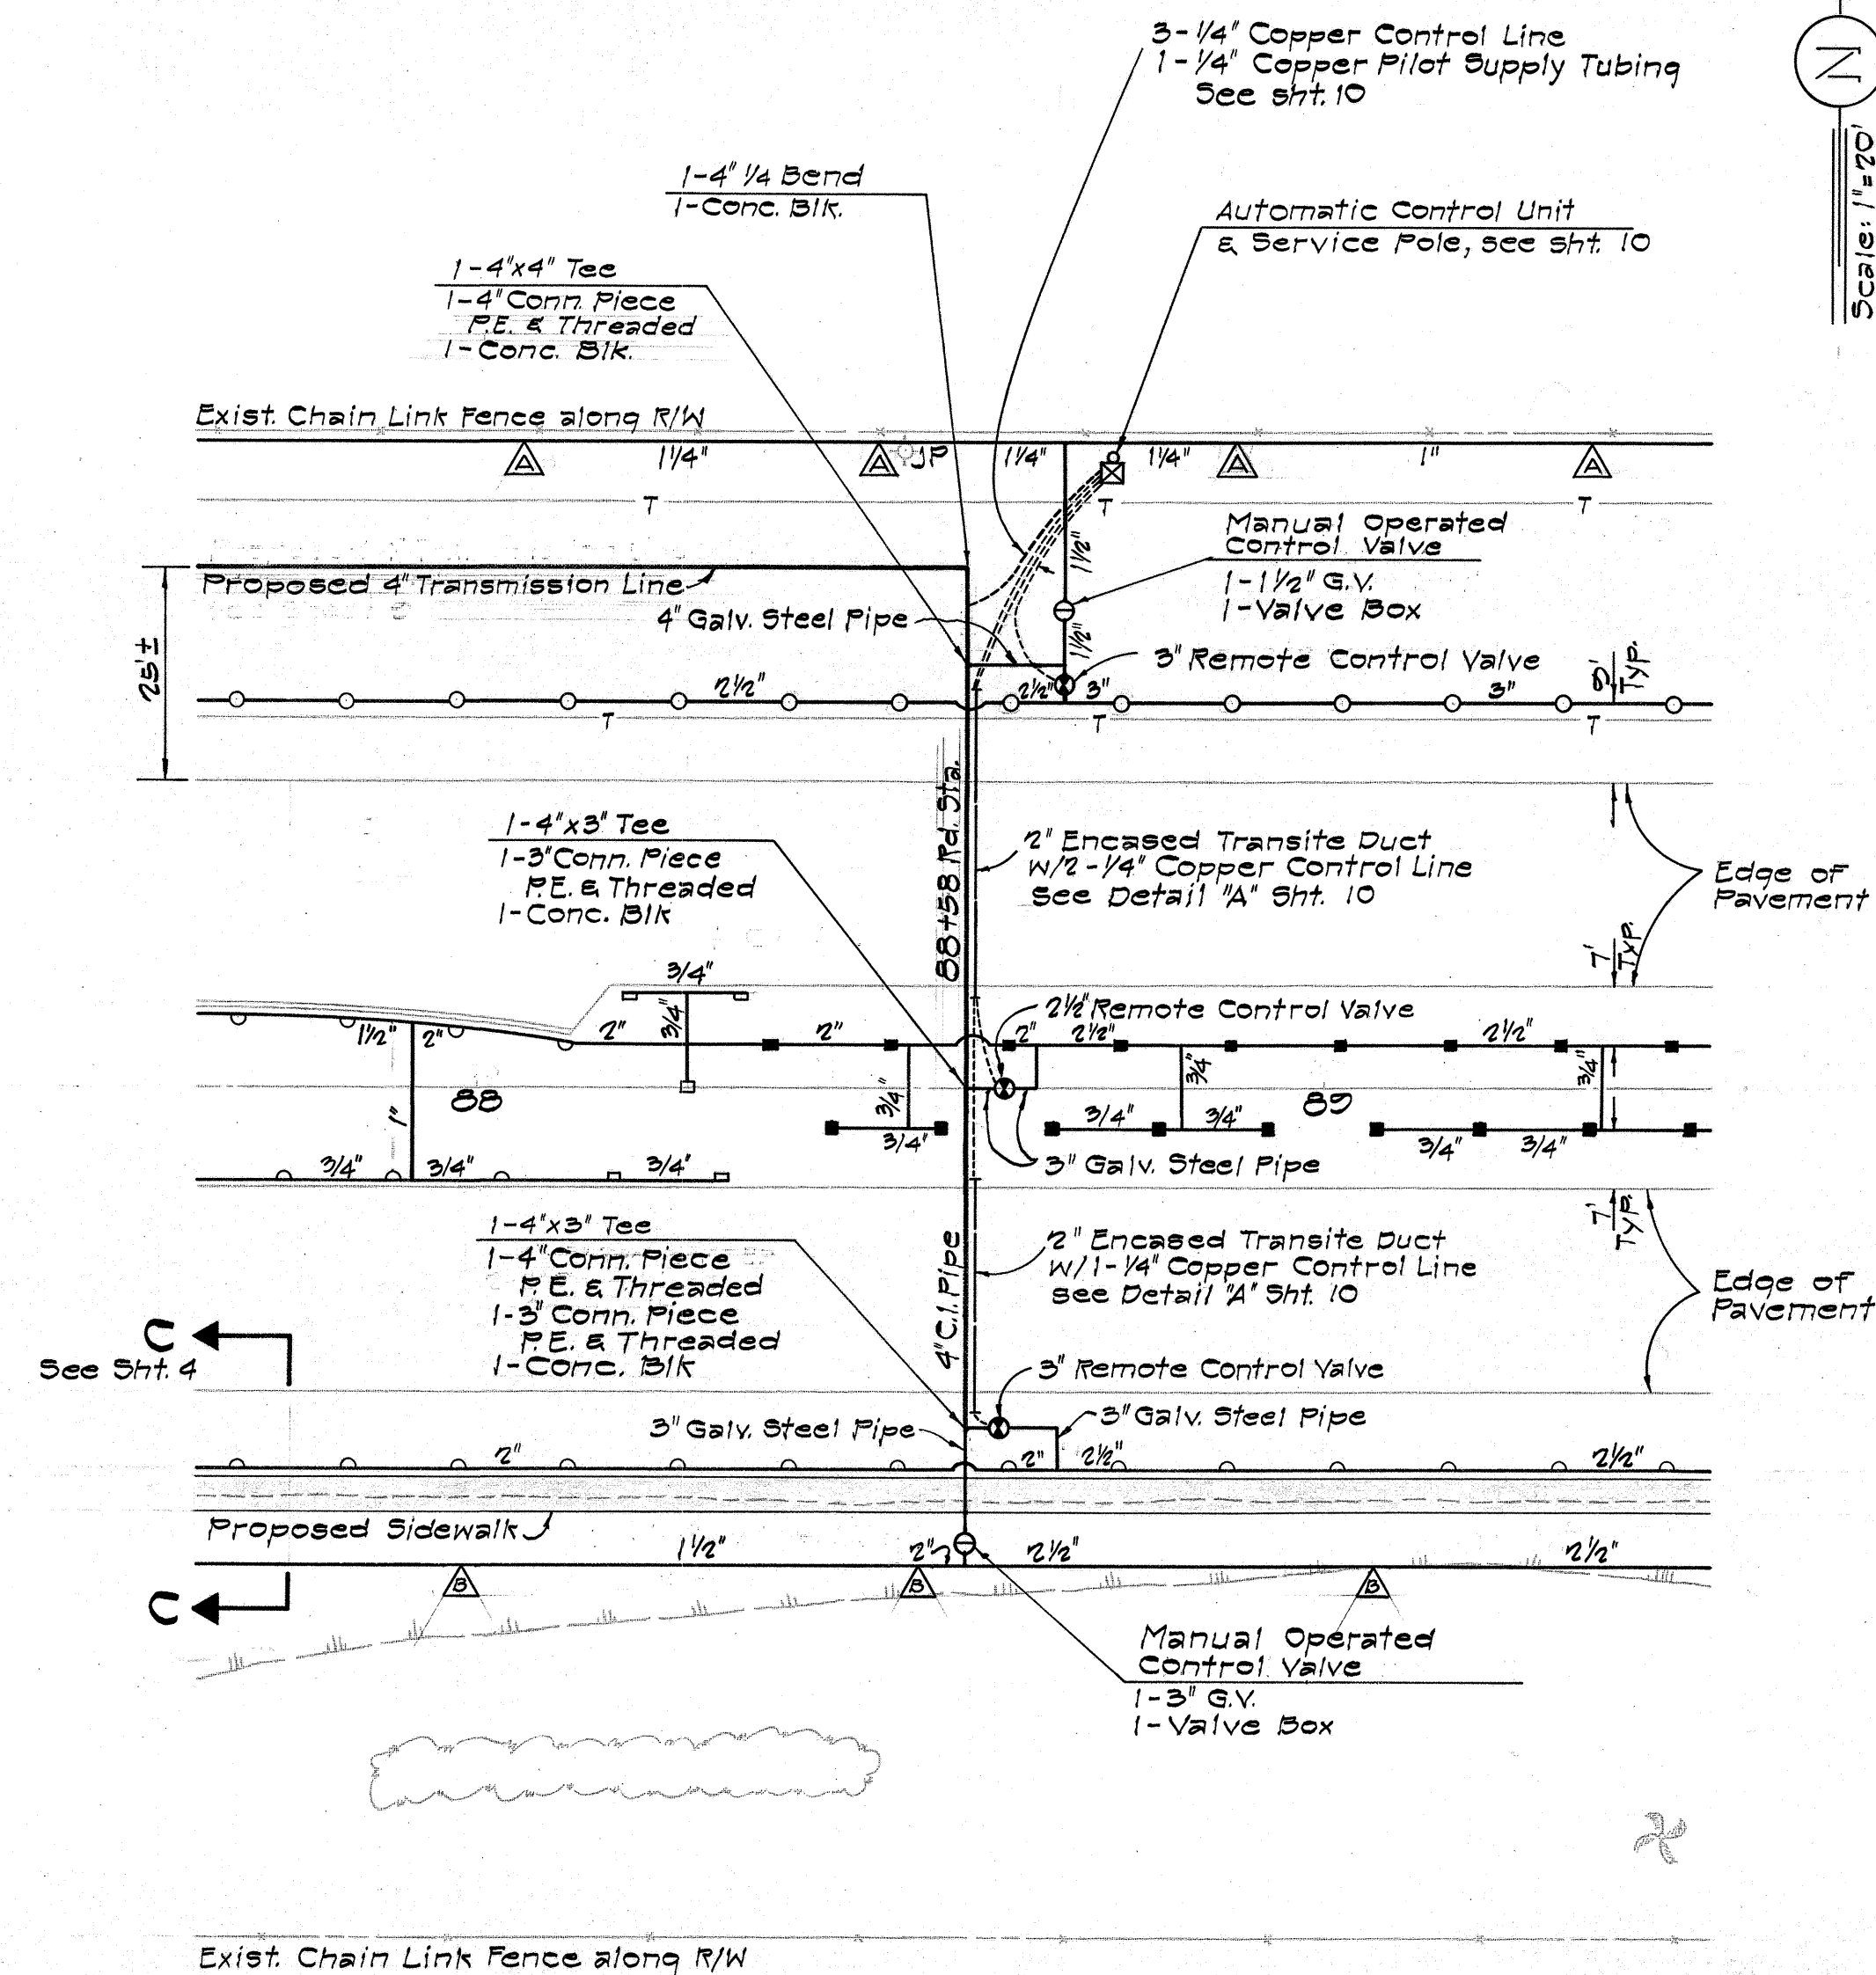

SPRINKLER PIPE CONNECTION
JUNCTION "F"

APPROVED									
NO.	DATE	DESCRIPTION					APPROVED		
REVISIONS									
L. FREDERICK PACK ASSOCIATES OF HAWAII, LTD. CIVIL ENGINEERING · LAND PLANNING · AERIAL MAPPING									
SPRINKLER SYSTEM FOR KAAHUMANU AVENUE COUNTY OF MAUI, WAILUKU, MAUI, HAWAII									
SPRINKLER PIPE CONNECTION JUNCTION "E" & "F"									
APPROVED: <i>Charles Moon</i>							JOB NO: 5472		
REG. PROF. ENGR. CERT. NO. 1037							DATE:		