
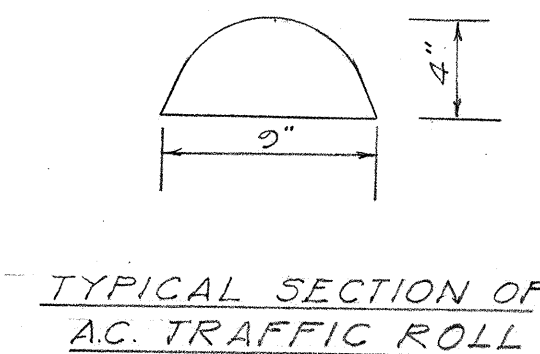
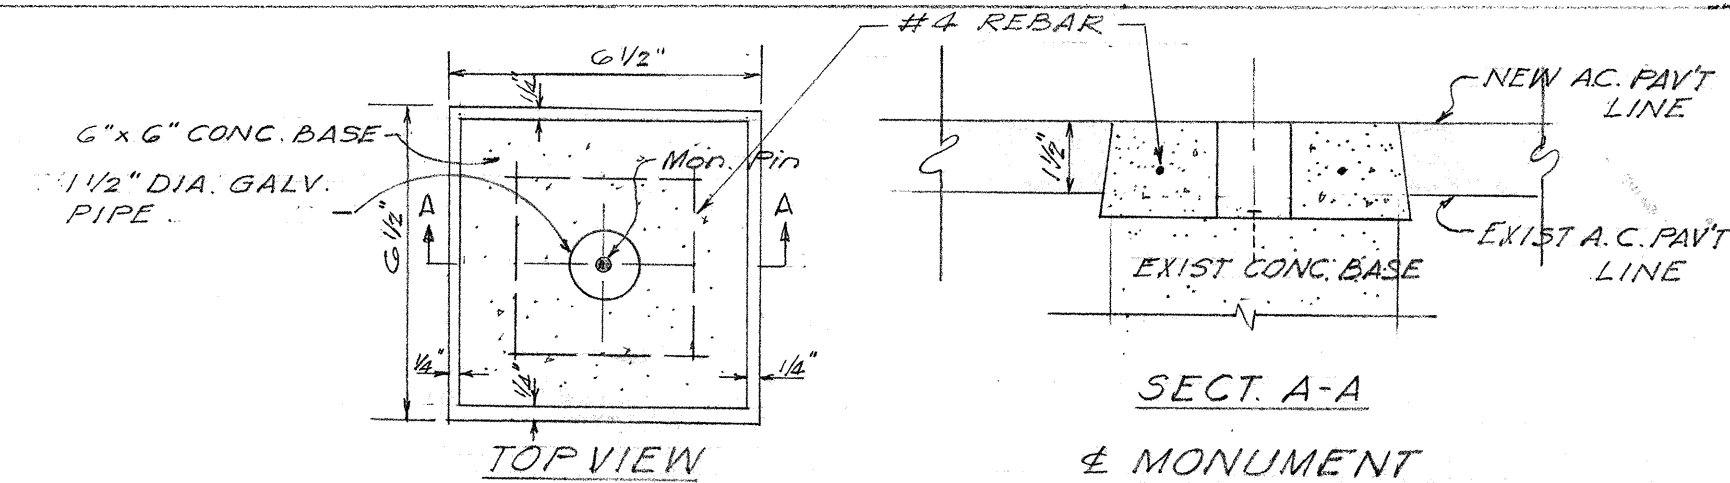


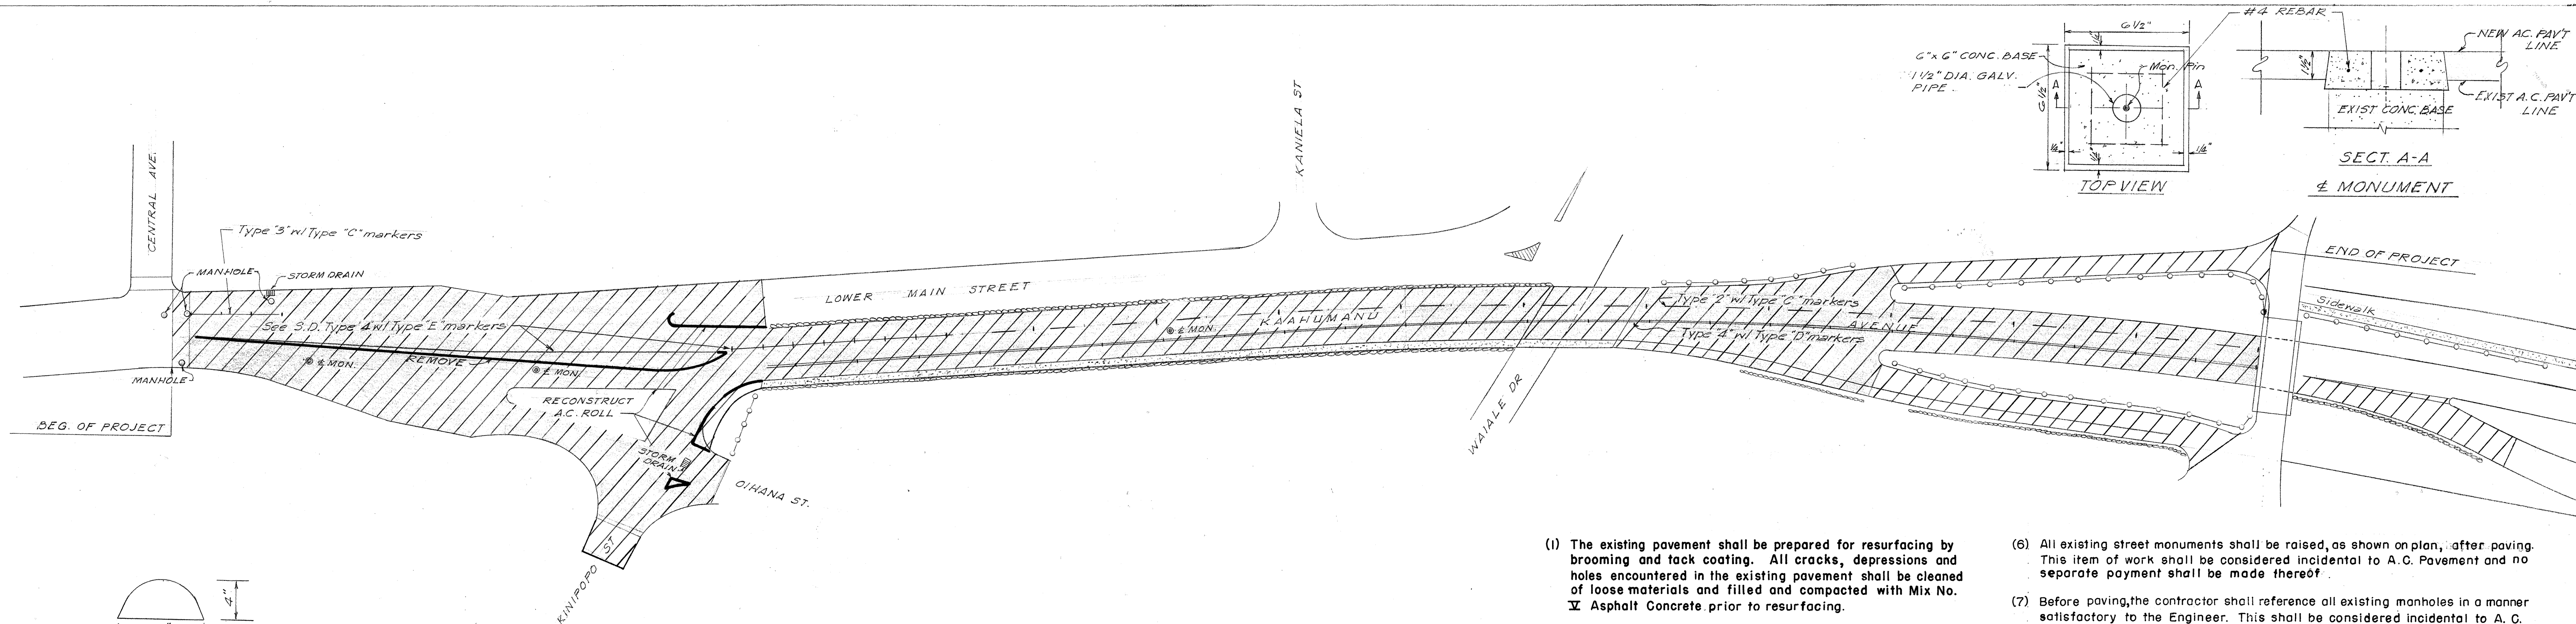

PAVEMENT AREA RESURFACED
BERM A.C. ROLL

**RESURFACING A PORTION OF
 KAAHUMANU AVENUE**
 (Central Avenue to Wailuku Overpass)
 PROJ. NO. 32B-04-G2
 Scale: 1" = 50'

- (1) The existing pavement shall be prepared for resurfacing by brooming and tack coating. All cracks, depressions and holes encountered in the existing pavement shall be cleaned of loose materials and filled and compacted with Mix No. **V** Asphalt Concrete prior to resurfacing.
- (2) The prepared surface shall be resurfaced to 1-1/2" thickness.
- (3) Smooth riding transitions shall be provided at all connections to existing pavements.
- (4) All existing A.C. pavement at medial openings shall be resurfaced as shown on this plan.
- (5) All existing A.C. Roll shall be removed and reconstructed at locations shown on plan. Payment incidental to various contract items.
- (6) All existing street monuments shall be raised, as shown on plan, after paving. This item of work shall be considered incidental to A.C. Pavement and no separate payment shall be made thereof.
- (7) Before paving, the contractor shall reference all existing manholes in a manner satisfactory to the Engineer. This shall be considered incidental to A.C. Pavement and no separate payment shall be made thereof.
- (8) Cross walks, stop bars, and all other painted stripes shall be done by others.
- (9) Pavement markers shall be furnished and installed by others. For reference see Standard Detail on Raised Pavement Markers.
- (10) Shoulders to be graded and compacted to provide the proper cross slope with the new pavement. Payment incidental to A.C. Pavement.