
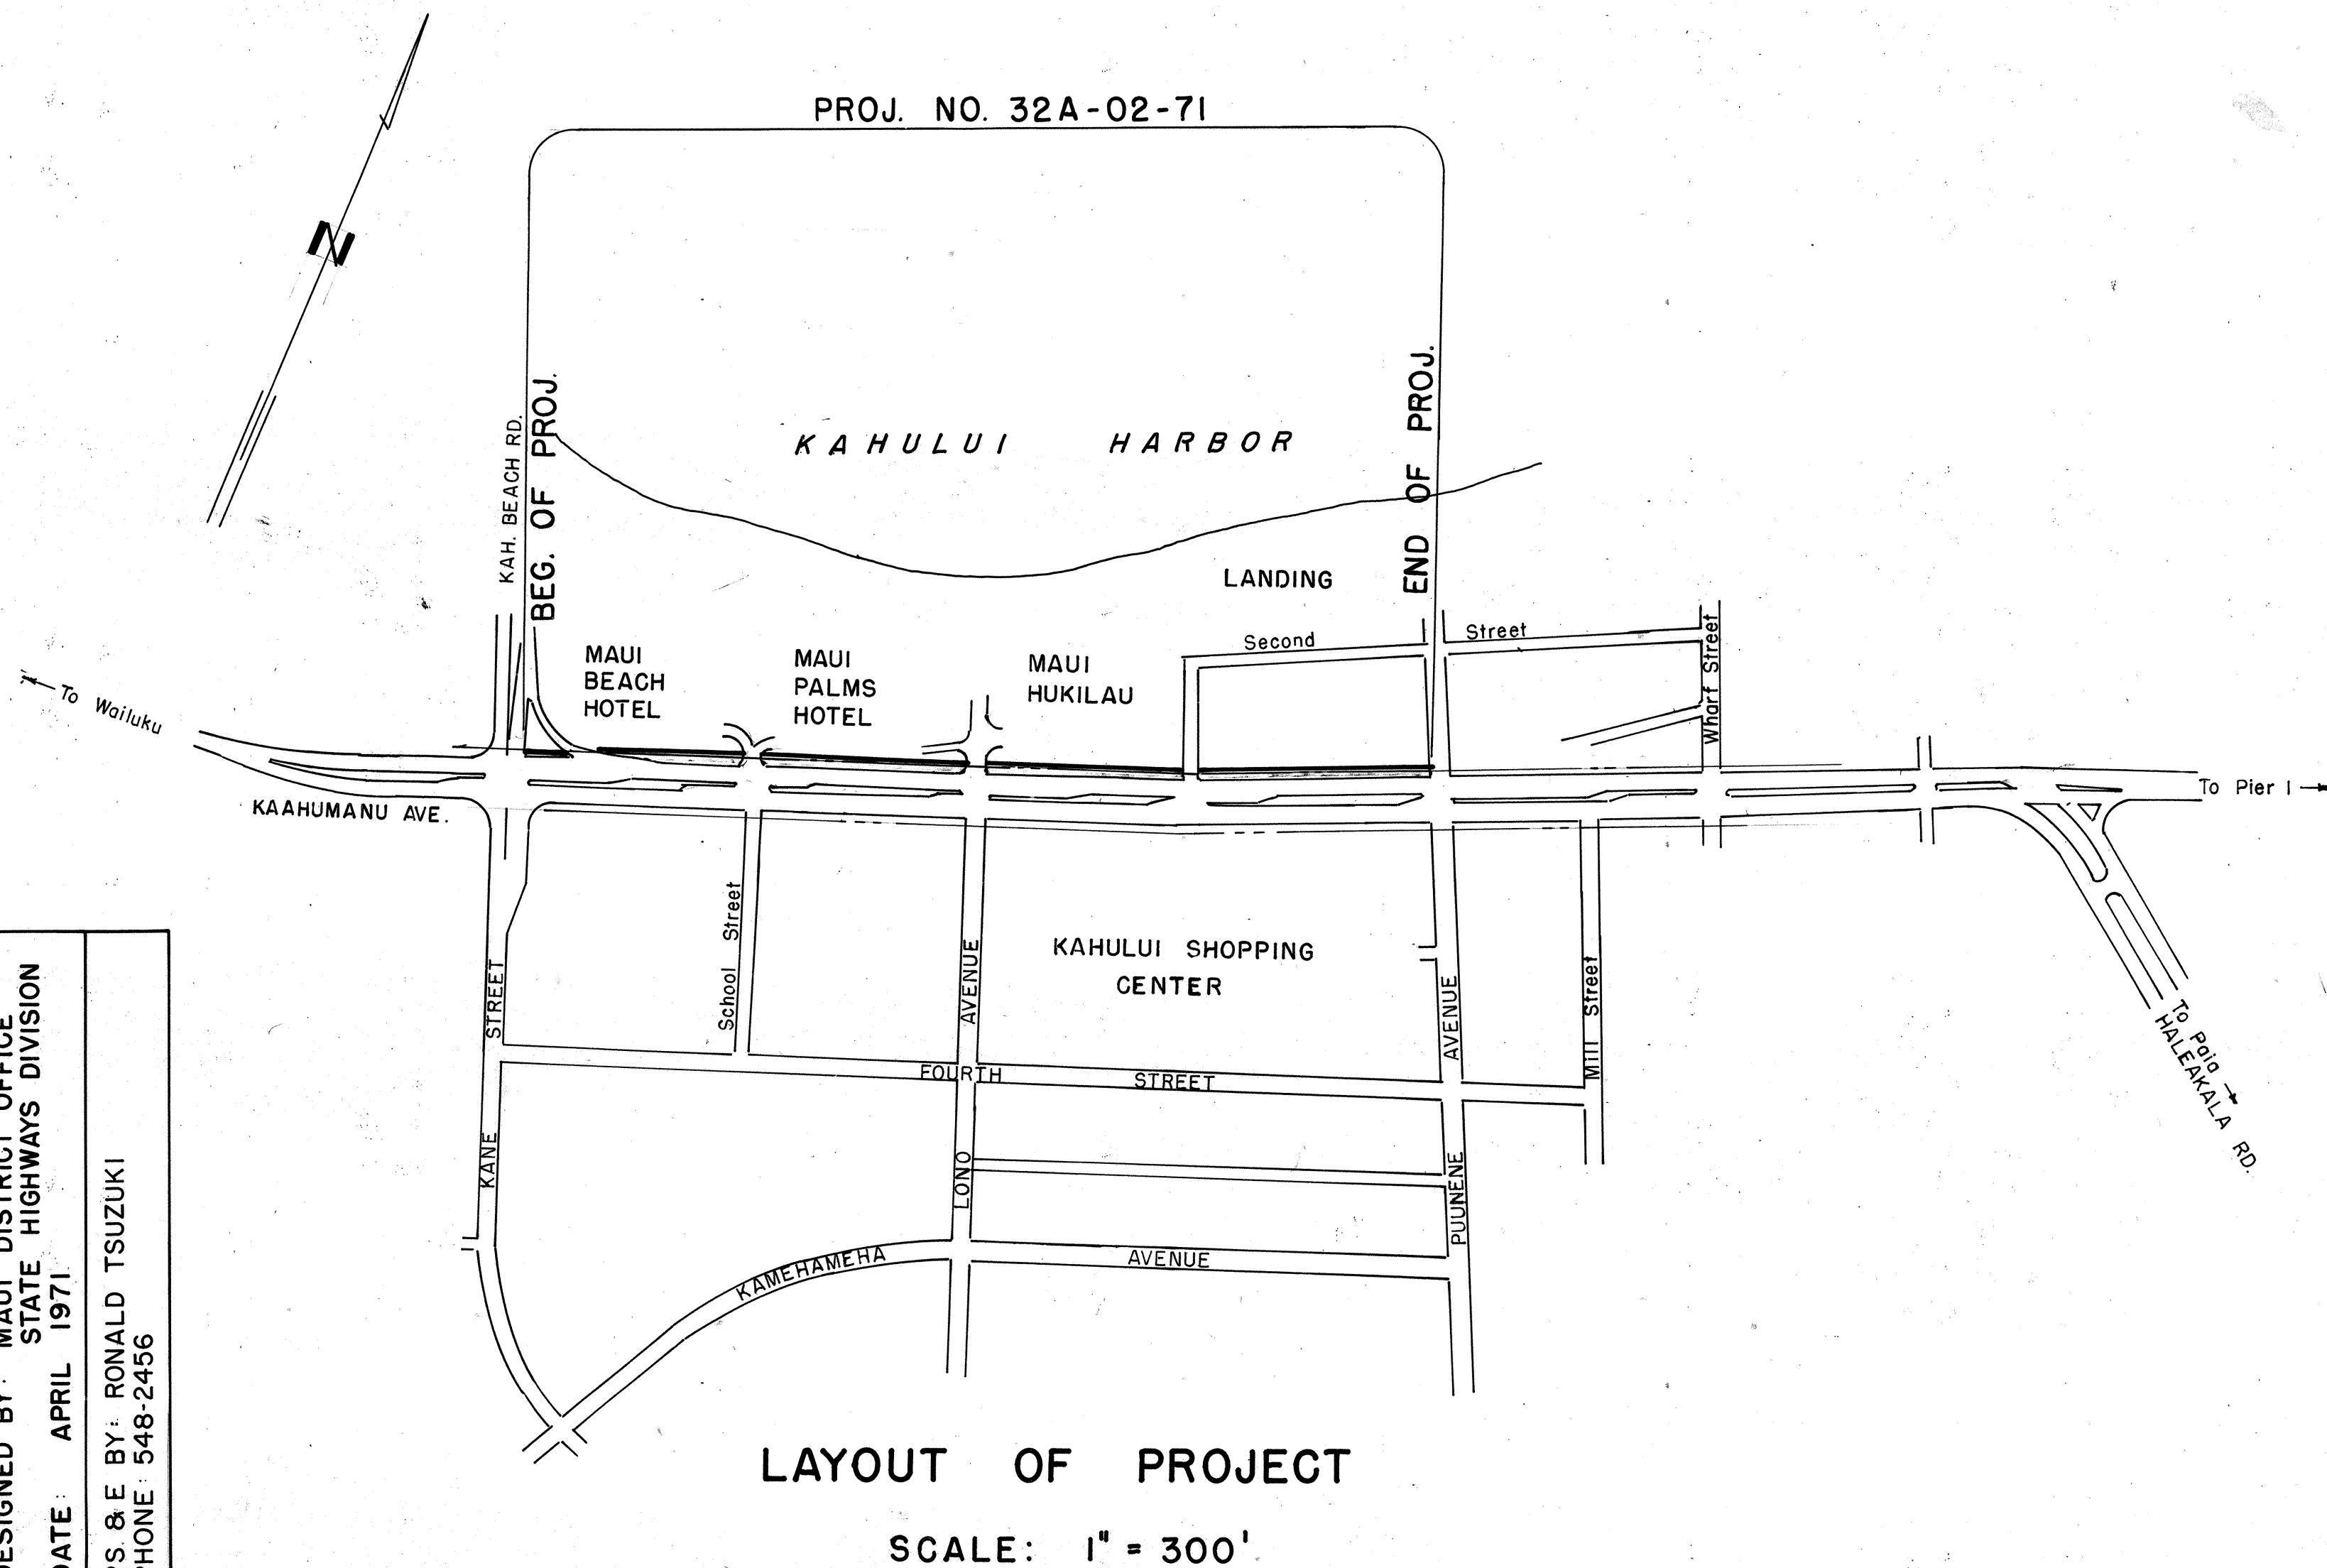


INDEX TO DRAWINGS	
SHEET NO	DESCRIPTION
1	TITLE SHEET
2	PLAN & TYPICAL SECTION
3-4	DRAINAGE DETAILS
5	PROJECT INFORMATION SIGN
6	MISCELLANEOUS DETAIL

STATE OF HAWAII
DEPARTMENT OF TRANSPORTATION
HIGHWAYS DIVISION
HONOLULU, HAWAII

PLAN OF
KAAHUMANU AVENUE SIDEWALK
(KAHULUI BEACH ROAD TO PUUNENE AVE.)
PROJECT NO. 32A-02-71
DISTRICT OF WAILUKU
ISLAND OF MAUI

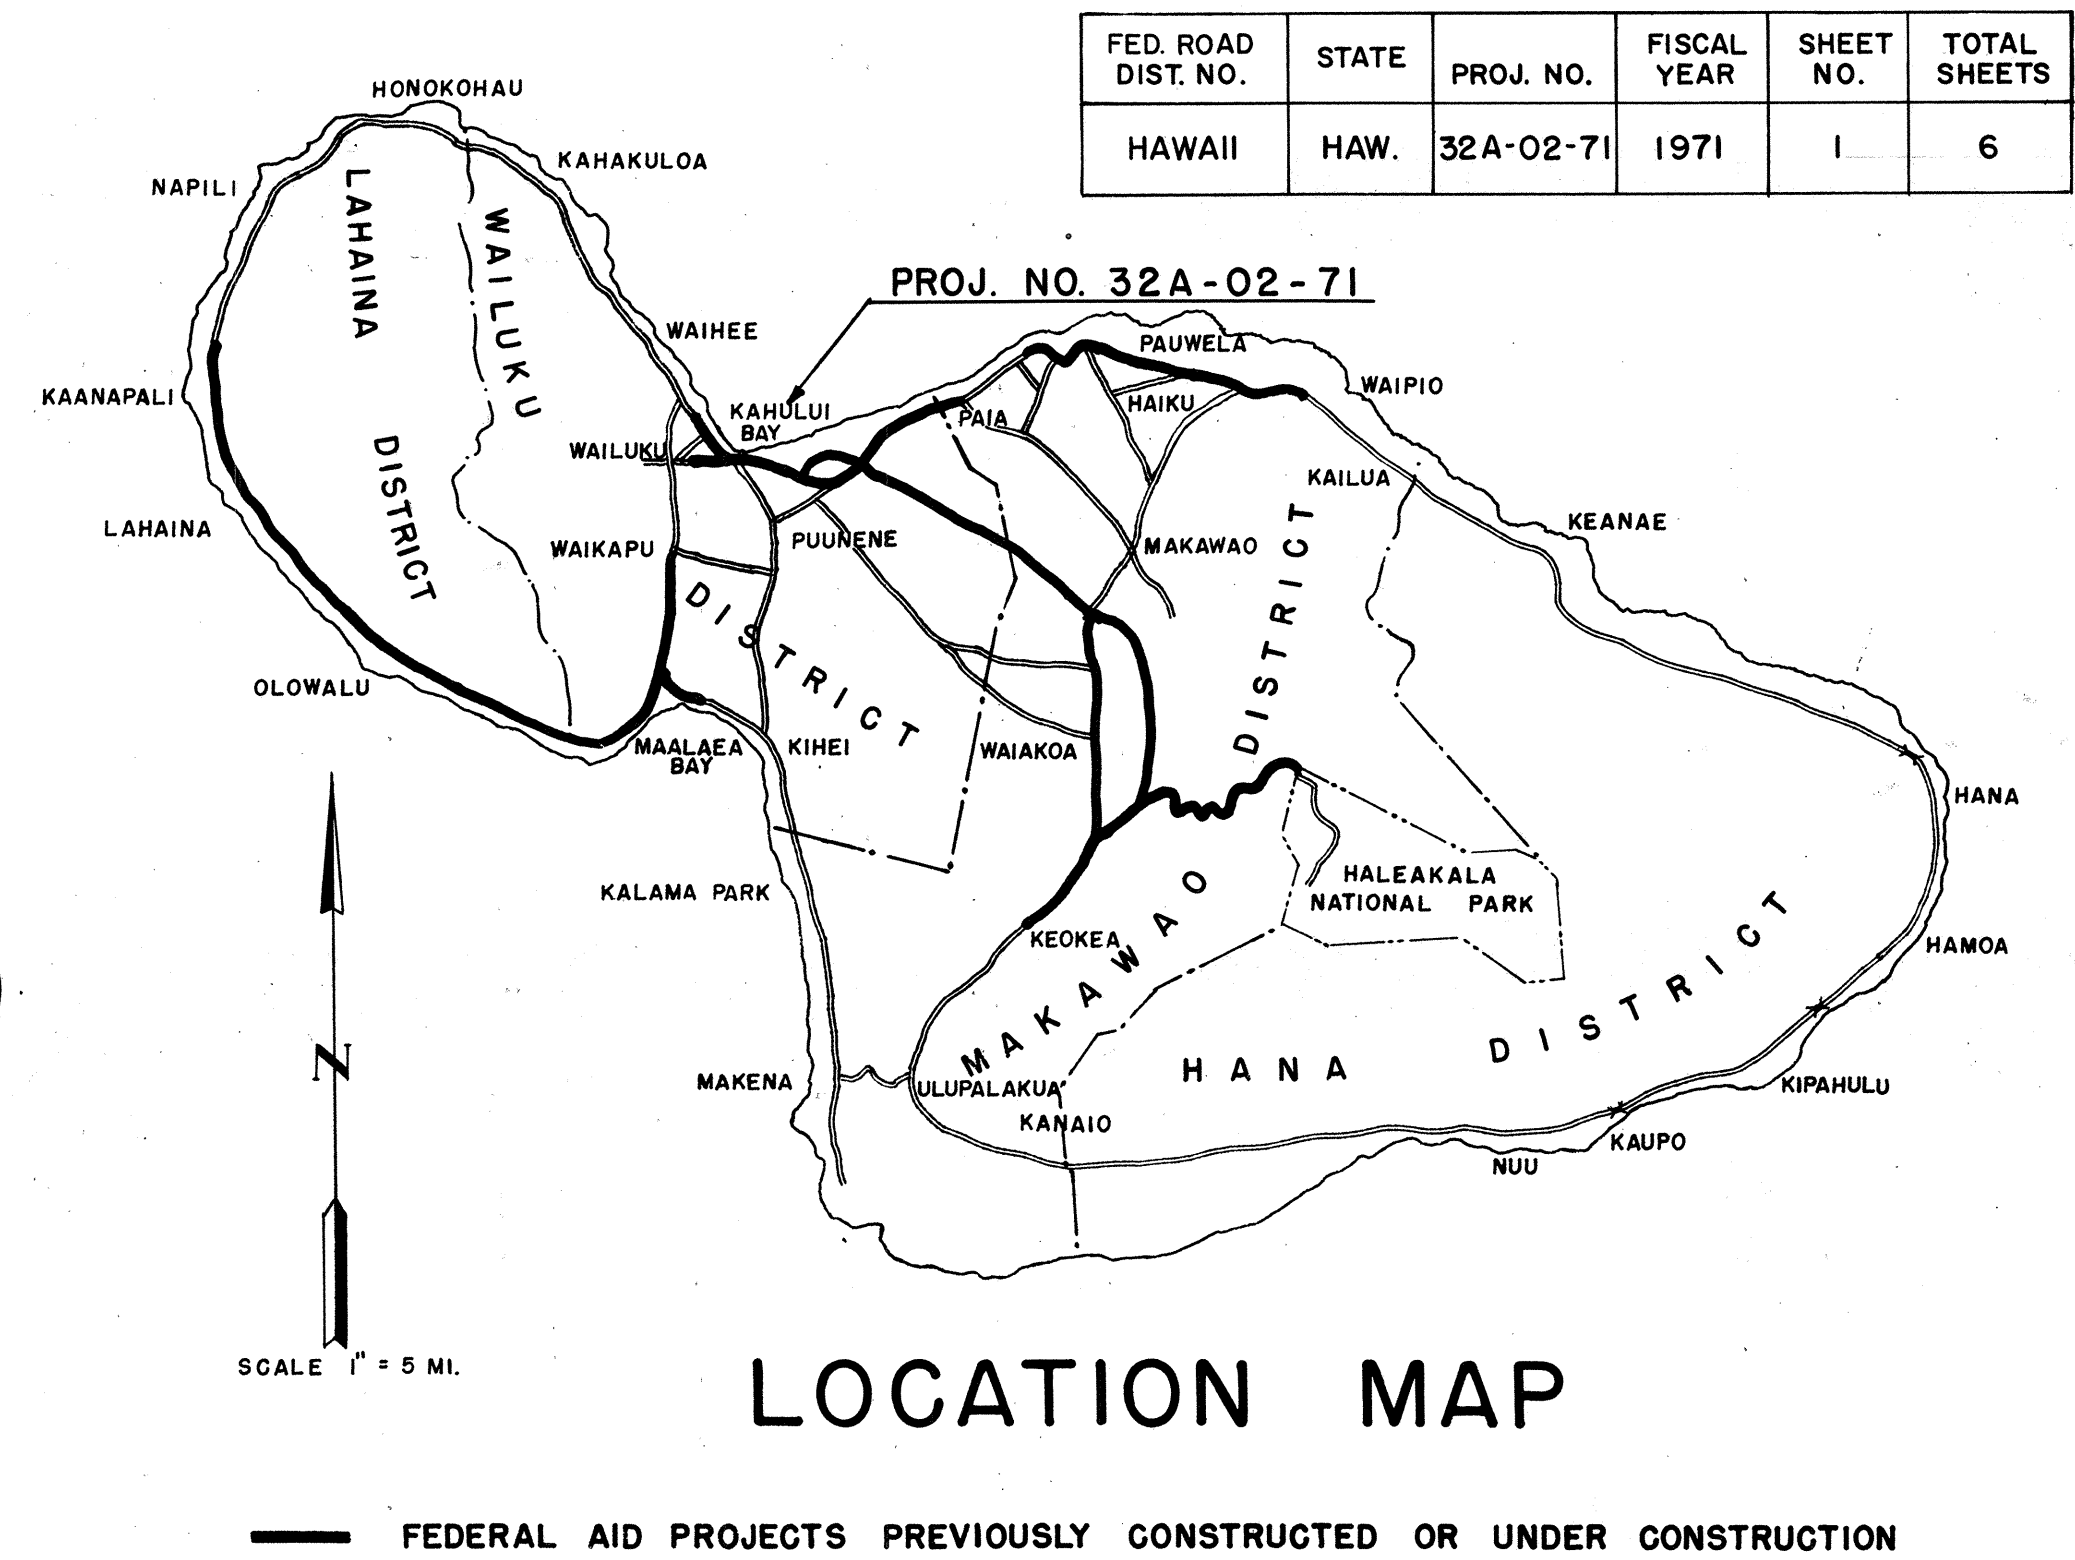

DESIGNED BY: MAUI DISTRICT OFFICE
STATE HIGHWAYS DIVISION
DATE: APRIL 1971
PS & E BY: RONALD TSUZUKI
PHONE: 548-2456

DEPARTMENT OF TRANSPORTATION
STATE OF HAWAII
APPROVED:
E. Alvey Wright 7/22/71
for DIR. OF TRANSPORTATION DATE