




FED. ROAD DIST. NO.	STATE	PROJ. NO.	FISCAL YEAR	SHEET NO.	TOTAL SHEETS
HAWAII	HAW.	32A-02-70	1970	10	10

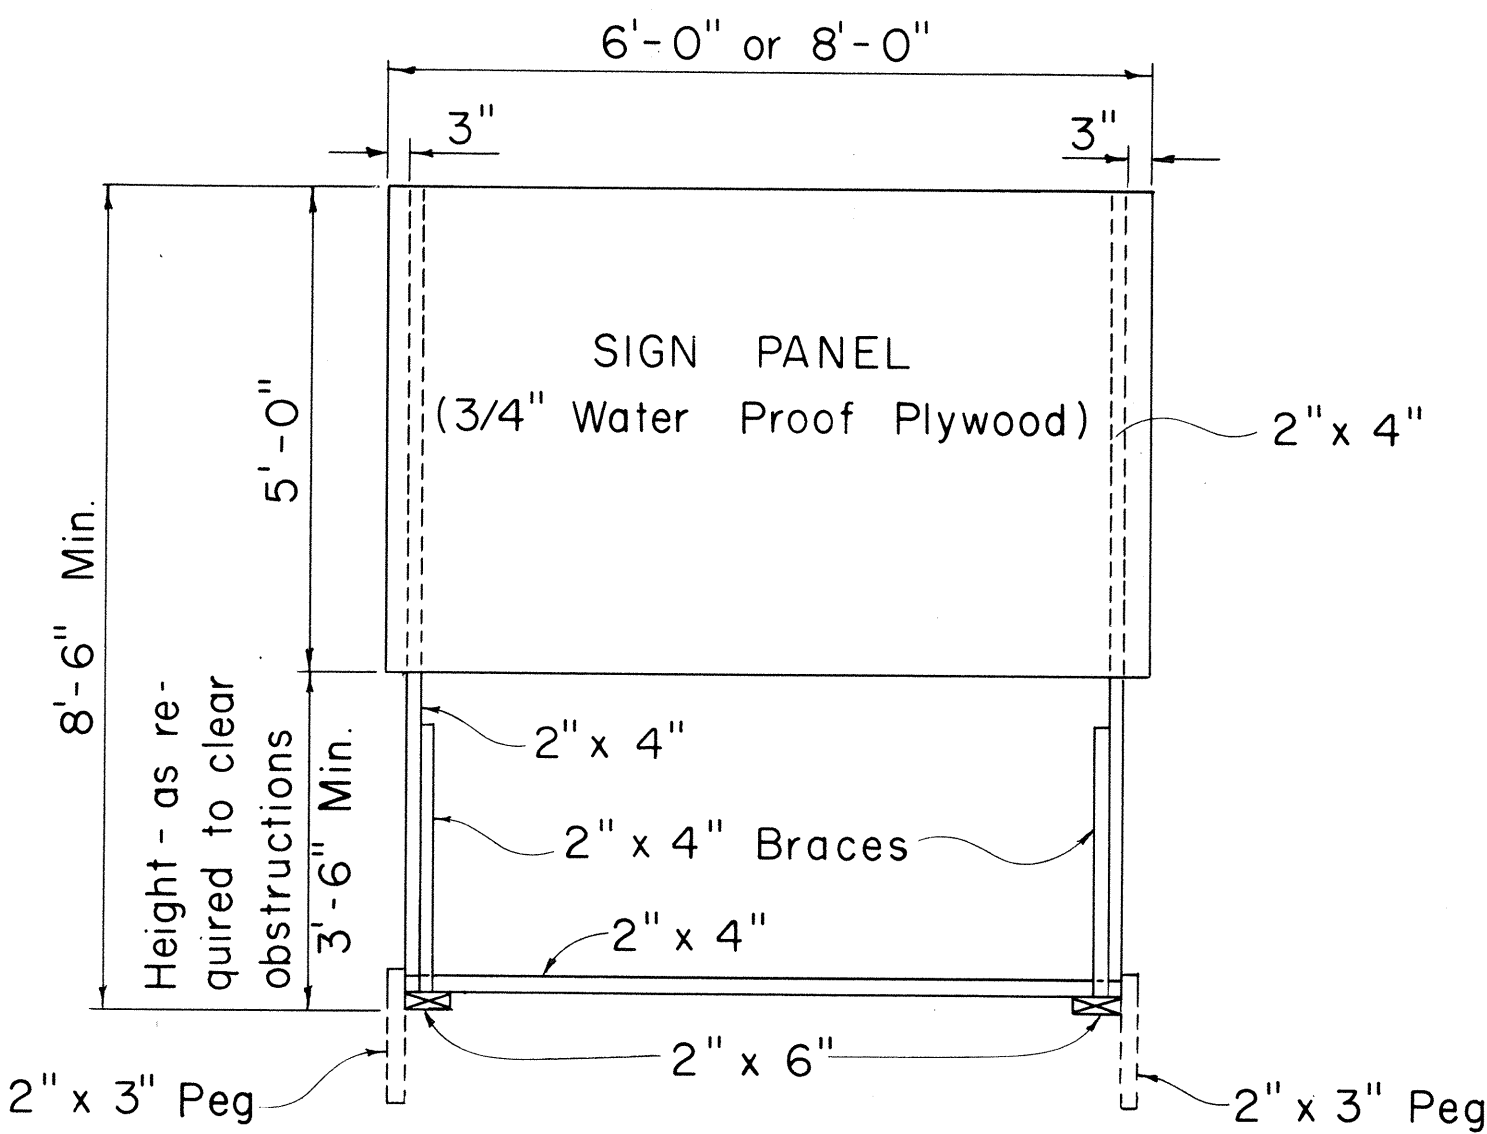

FRONT VIEW  
Scale: 1/2" = 1'-0"

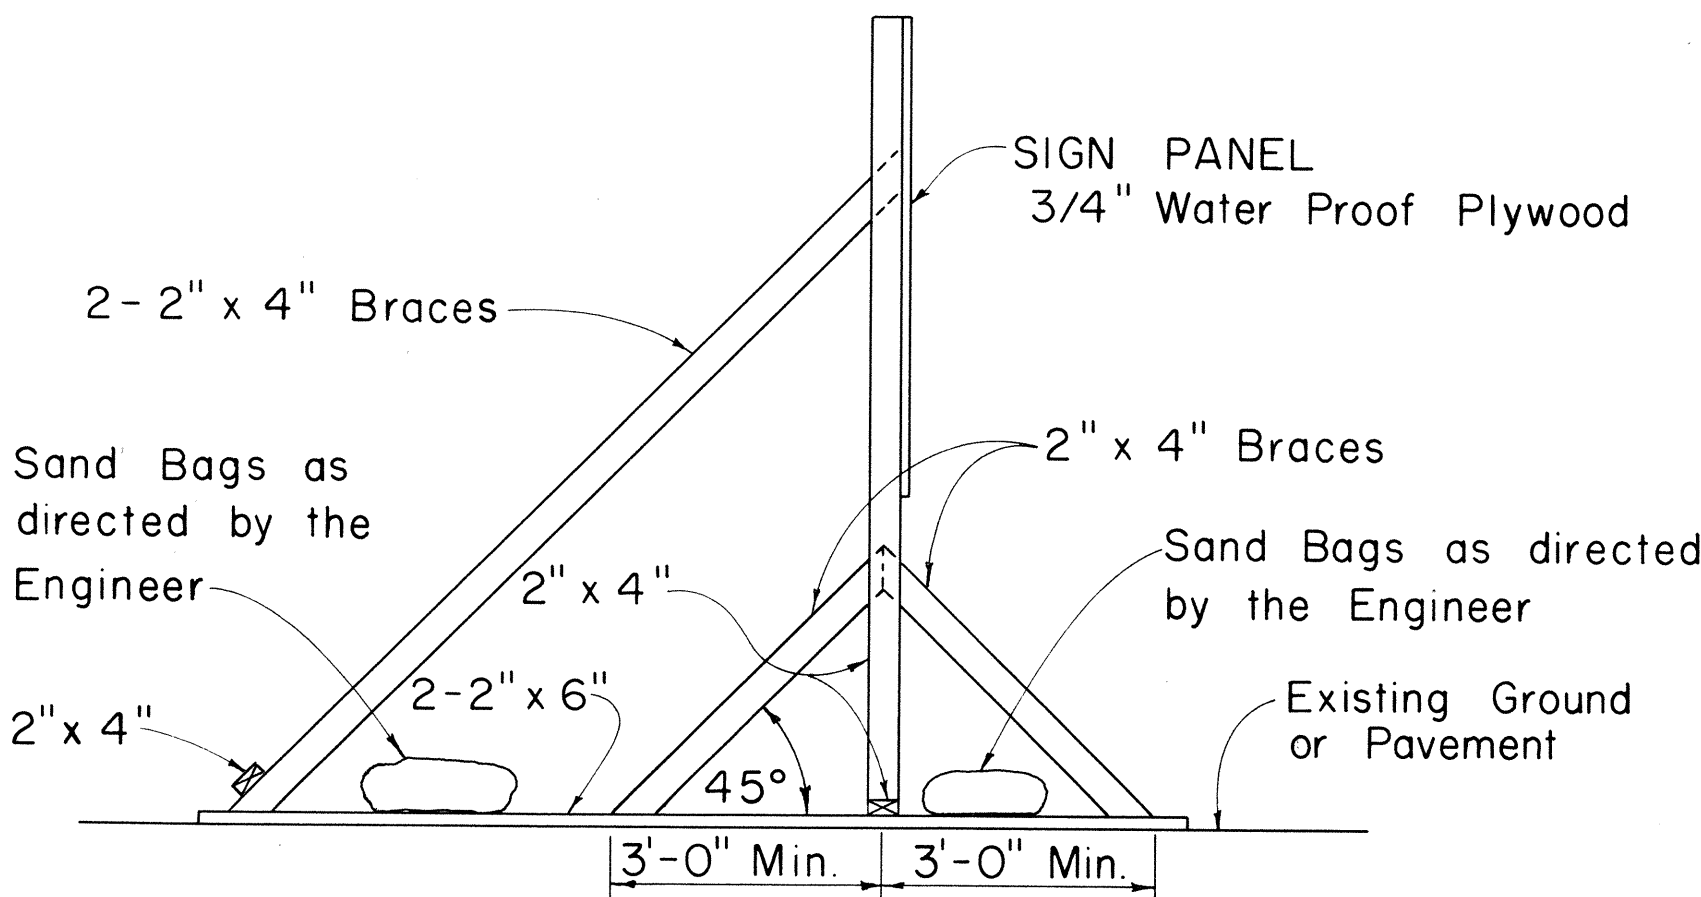


SIDE VIEW  
(SIGN SUPPORT AND FRAME WEIGHTED DOWN)  
Scale: 1/2" = 1'-0"

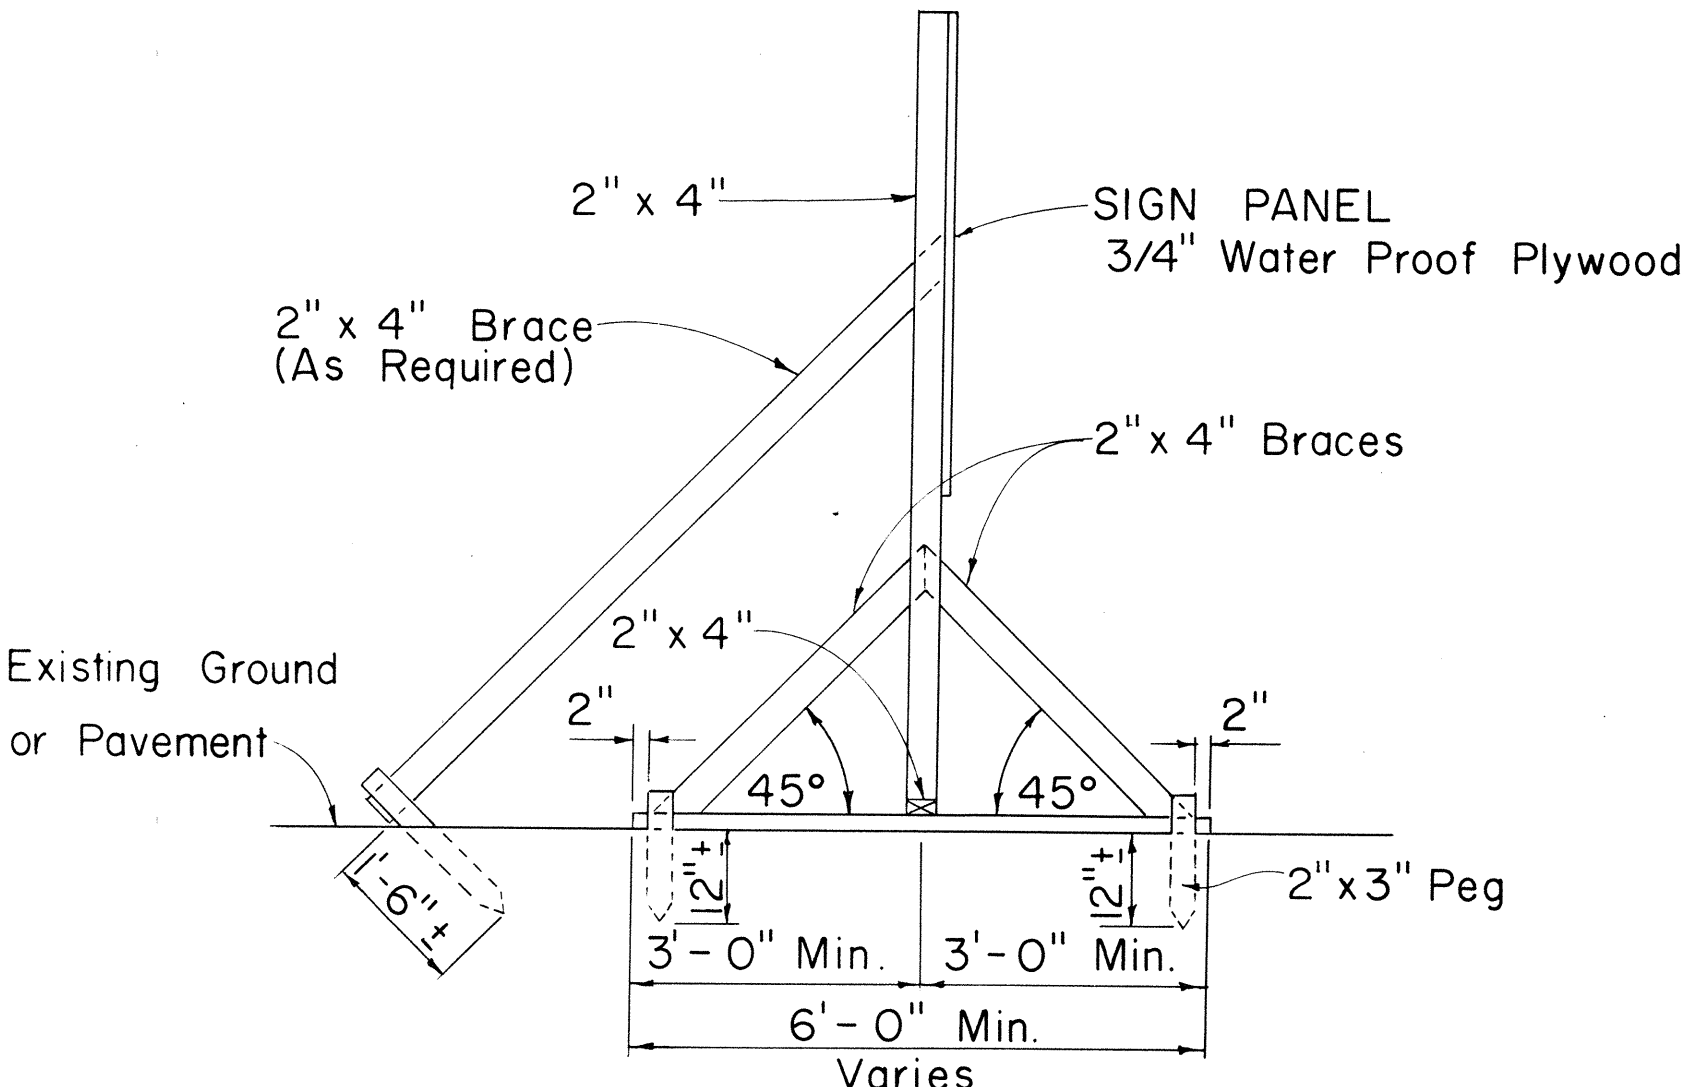

SIDE VIEW  
(SIGN SUPPORT AND FRAME ANCHORED IN GROUND)  
Scale: 1/2" = 1'-0"

SIGN SUPPORT AND FRAME  
Scale: As Shown

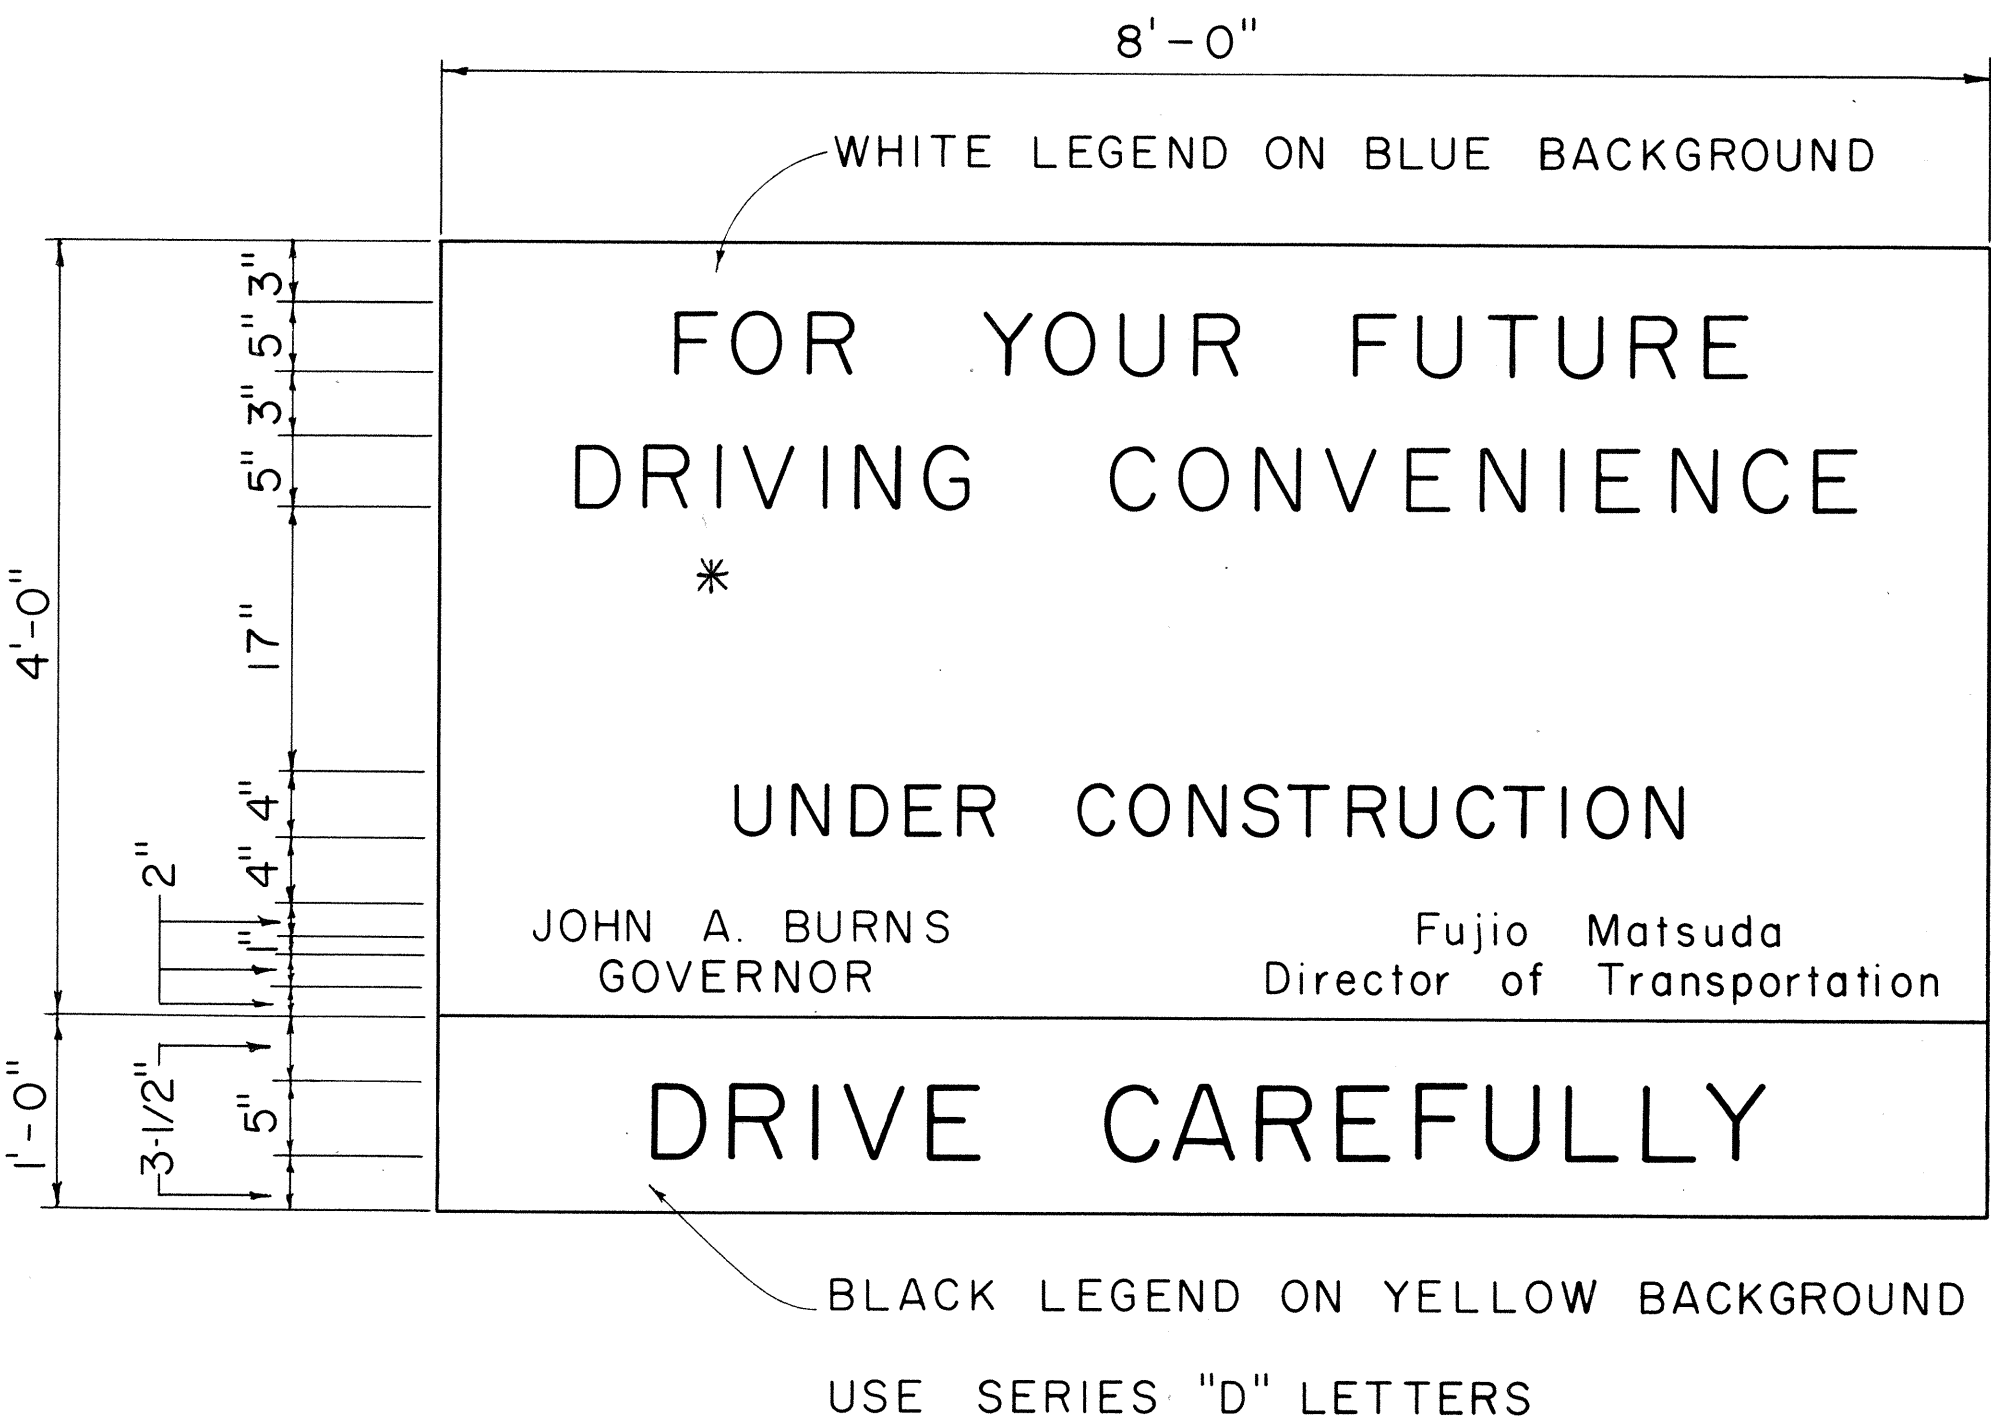

#### GENERAL NOTES

1. The sign panels will be constructed by the State and will be available for pick up by the Contractor from the State Highway Maintenance Yard.
2. The Contractor shall construct the sign supports and frames and install the sign panels at the locations shown on the plans and as ordered by the Engineer.
3. At the end of construction the Contractor shall remove the sign panels and return it to the State Highway Maintenance Yard. Sign supports and frames shall be removed and cleared from the project site.

\* SIGN MESSAGE:  
TRAFFIC SIGNAL IMPROVEMENTS  
KAAHUMANU AVENUE  
PROJECT NO. 32A-02-70

STATE OF HAWAII  
DEPARTMENT OF TRANSPORTATION  
HIGHWAYS DIVISION

#### TYPICAL DETAILS

#### PROJECT INFORMATION SIGN

Scale: As Shown Date: Jan. 15, 1971  
SHEET No. 1 OF 1 SHEETS

ORIGINAL PLAN	DESIGNED BY	DATE
NOTE BOOK	QUANTITIES BY	
	CHECKED BY	