






FED. ROAD DIST. NO.	STATE	PROJ. NO.	FISCAL YEAR	SHEET NO.	TOTAL SHEETS
HAWAII	HAW.	32A-01-76M	1976	8	11

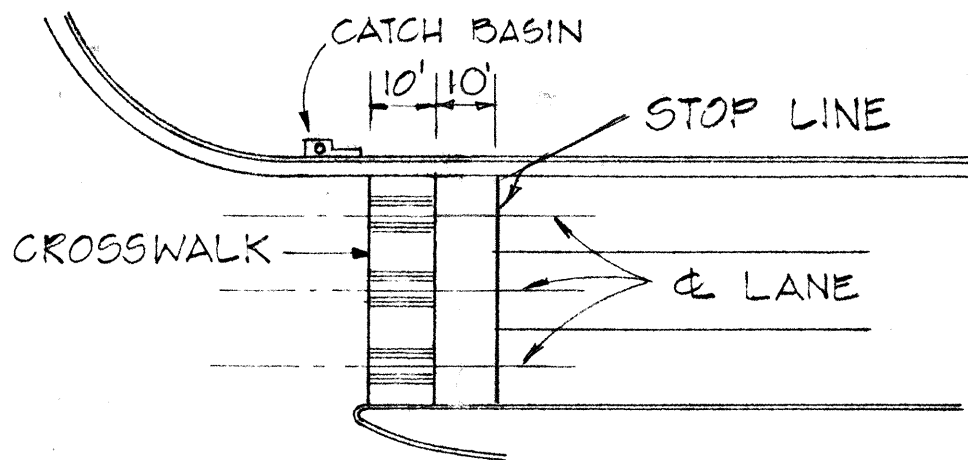

NOTE: SET ALL CROSSWALKS AWAY FROM CATCH BASINS

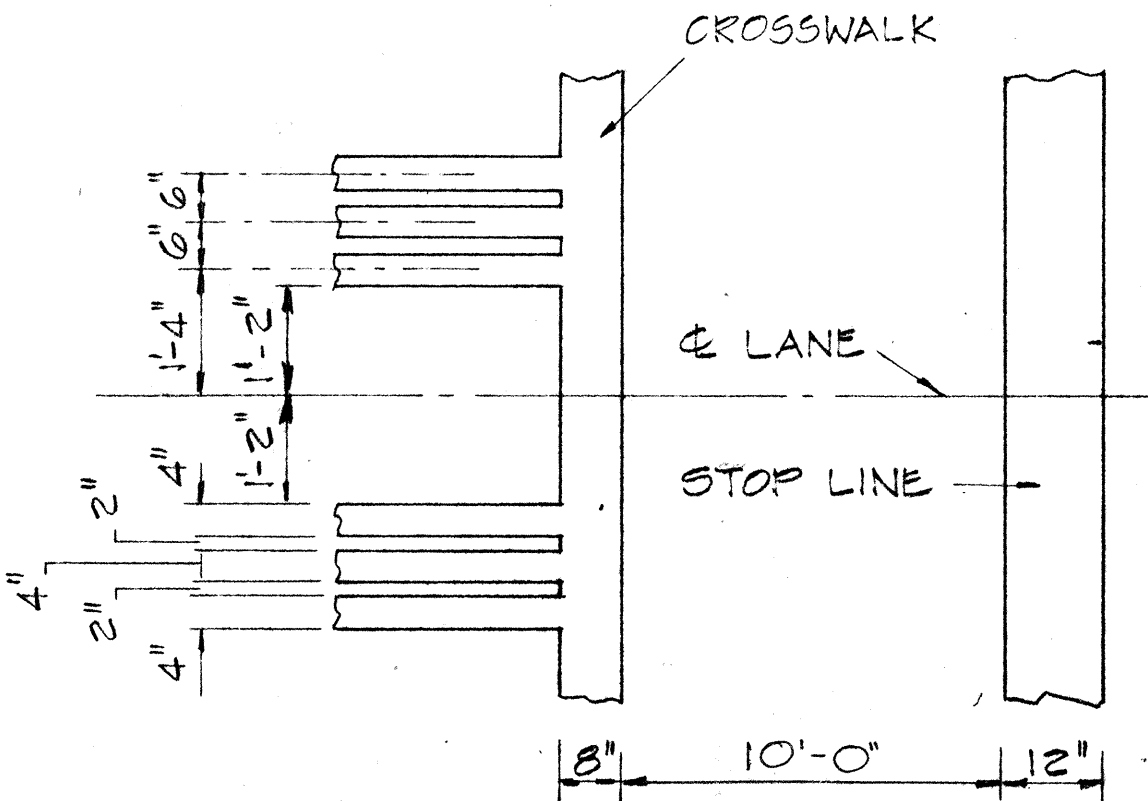

CROSSWALK & STOP LINE
NOT TO SCALE

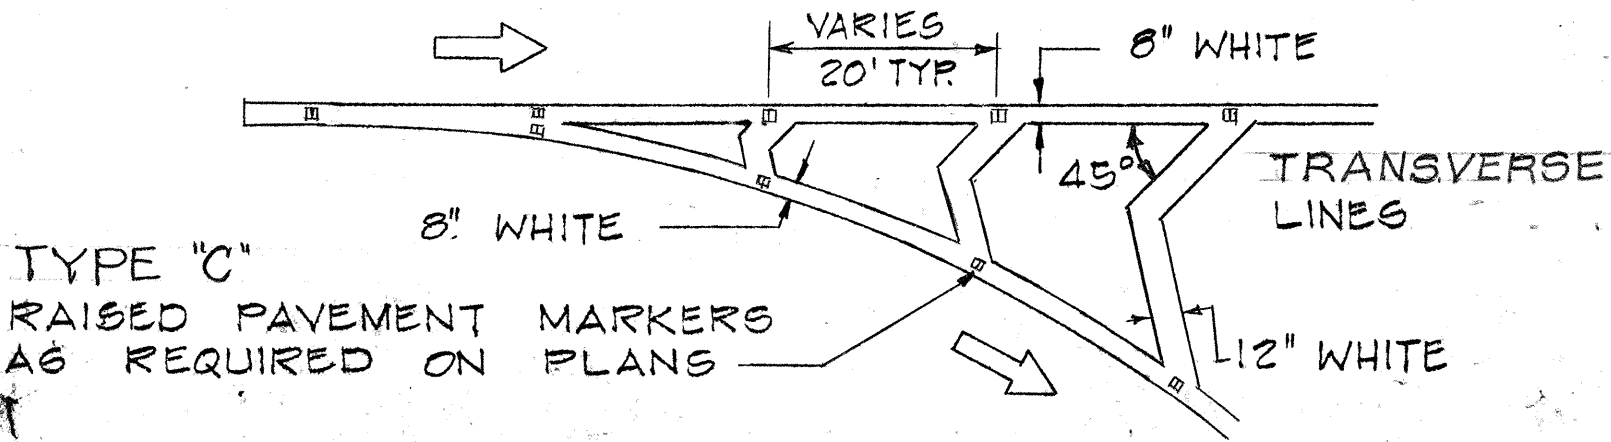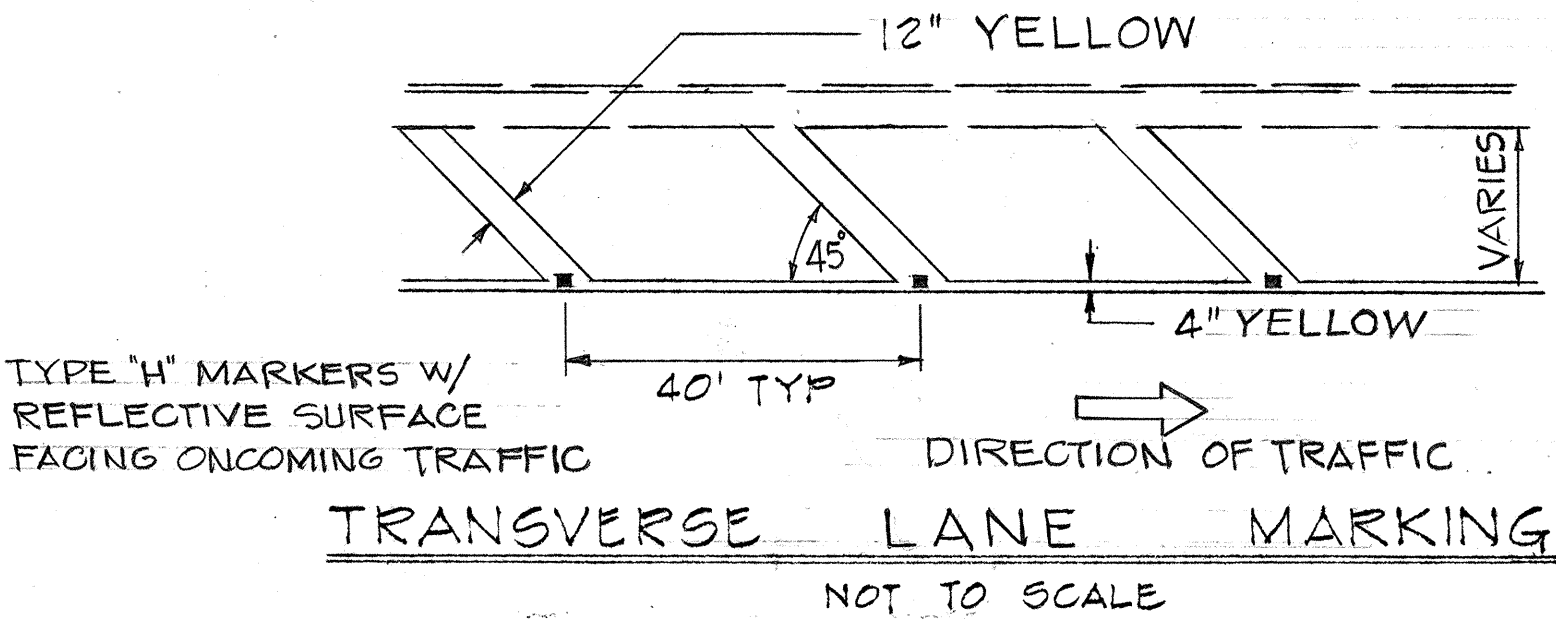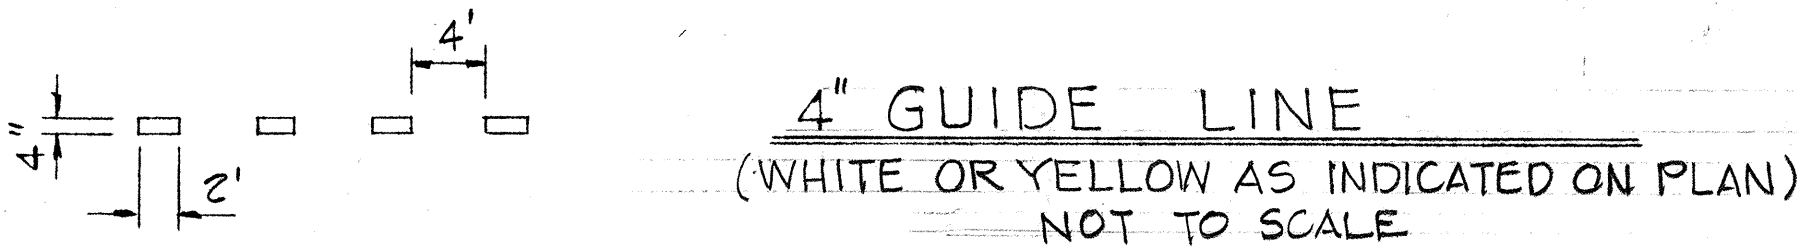

CHANNELIZING ISLAND
NOT TO SCALE

LEGEND

- TYPE "A" RAISED PAVEMENT MARKERS (6 EA.)
- TYPE "C" RAISED PAVEMENT MARKERS
- TYPE "D" RAISED PAVEMENT MARKERS
- TYPE "H" RAISED PAVEMENT MARKERS
- CROSSWALK & STOP LINE
(INDICATING STRIPING FOR 2 LANES)
- 4" DOUBLE YELLOW STRIPE W/TYPE "D" MARKERS 20'-0" O.C.
- 8" WHITE STRIPE W/TYPE "C" MARKERS 20'-0" O.C.
- 4" YELLOW STRIPE W/TYPE "H" MARKERS 40'-0" O.C.
- PAVEMENT ARROW

SUMMARY OF PAVEMENT MARKING & STRIPING						
PAVEMENT DELINEATOR	QUANTITY					
	EACH	LANE	LINEAR FOOT			
TYPE "A" RAISED PAVEMENT MARKER	2550					
TYPE "C" RAISED PAVEMENT MARKER	826					
TYPE "D" RAISED PAVEMENT MARKER	8					
TYPE "H" RAISED PAVEMENT MARKER	450					
PAVEMENT STRIPING			44,200			
CROSSWALK MARKING		150				
PAVEMENT ARROW	71					

GENERAL NOTES - PAVEMENT MARKINGS

- Pavement Markings shall conform to the "Manual on Uniform Traffic Control Devices for Streets and Highways," 1971, and as shown on the plans.
- Layout of pavement markings and striping shall be done by the State. Contractor shall check layout of markers & striping with the Engineer prior to performing work.
- For additional pavement marking details see plan sht #DT 300.

STATE OF HAWAII
DEPARTMENT OF TRANSPORTATION
HIGHWAYS DIVISION

TYPICAL DETAILS OF
PAVEMENT MARKINGS

KAAHUMANU AVE. RESURFACING
WAILUKU TO KAHULUI
PROJ. NO. 32A-01-76M
SCALE: AS SHOWN DATE: AUG. 1975

SHEET NO. 1 OF 1 SHEETS