



FED. ROAD DIST. NO.	STATE	PROJ. NO.	FISCAL YEAR	SHEET NO.	TOTAL SHEETS
HAWAII	HAW.	32A-01-76M	1976	2	11

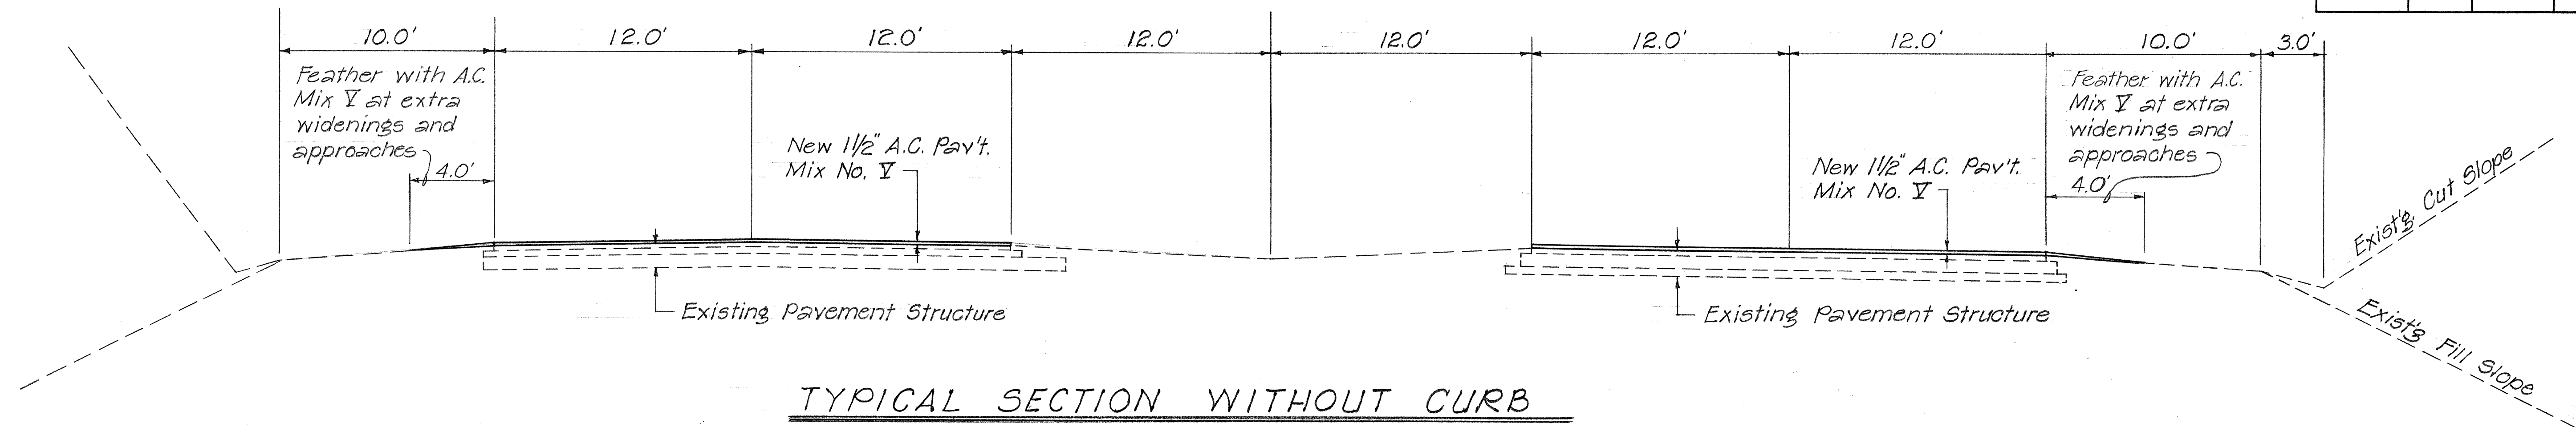


TYPICAL SECTION WITHOUT CURB

STA. 0+00 TO 79+00
Scale: 1/4" = 1'-0"

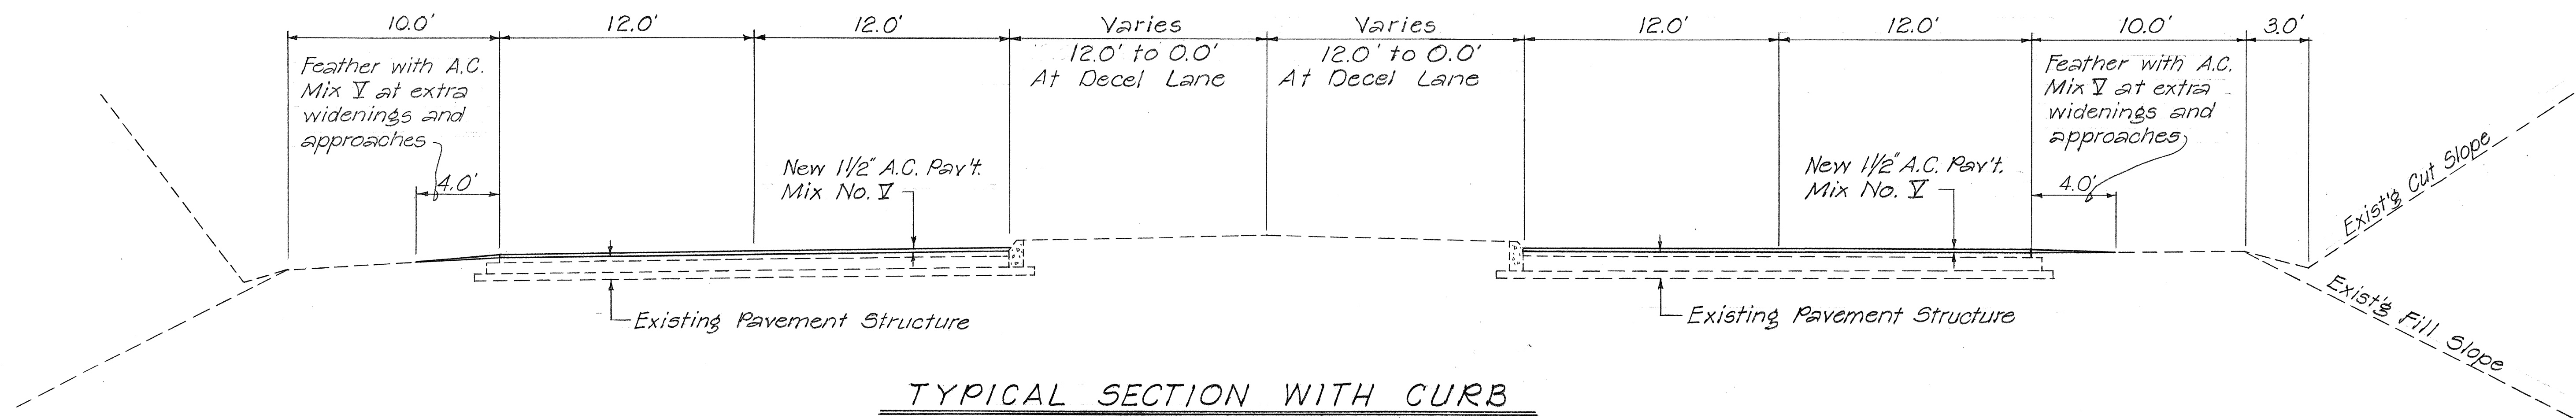

TYPICAL SECTION WITH CURB

STA. 0+00 TO 79+00
Scale: 1/4" = 1'-0"

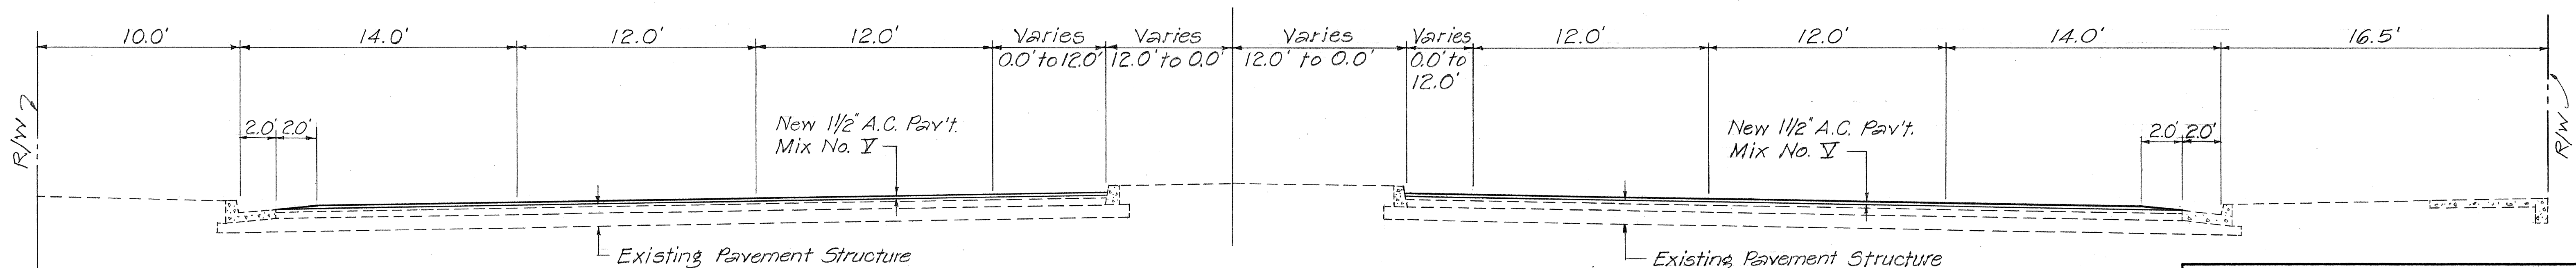

TYPICAL SECTION

STA. 79+00 TO 98+70.60
Scale: 1/4" = 1'-0"

STATE OF HAWAII
DEPARTMENT OF TRANSPORTATION
HIGHWAYS DIVISION

TYPICAL SECTION

KAALIMANU AVE. RESURFACING
WAILUKU TO KAHULUI

PROJ. NO 32A-01-76M

SCALE: AS NOTED JULY 1975

SHEET No. 1 OF 1 SHEETS