

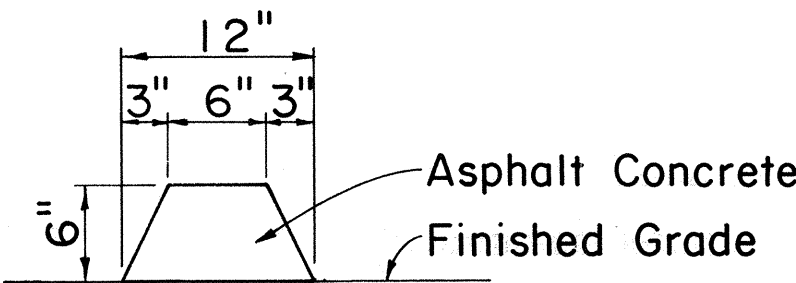



FED. ROAD DIST. NO.	STATE	FED. AID PROJ. NO.	FISCAL YEAR	SHEET NO.	TOTAL SHEETS
HAWAII	HAW.	FAU MG-0900(16)	1982	18	32

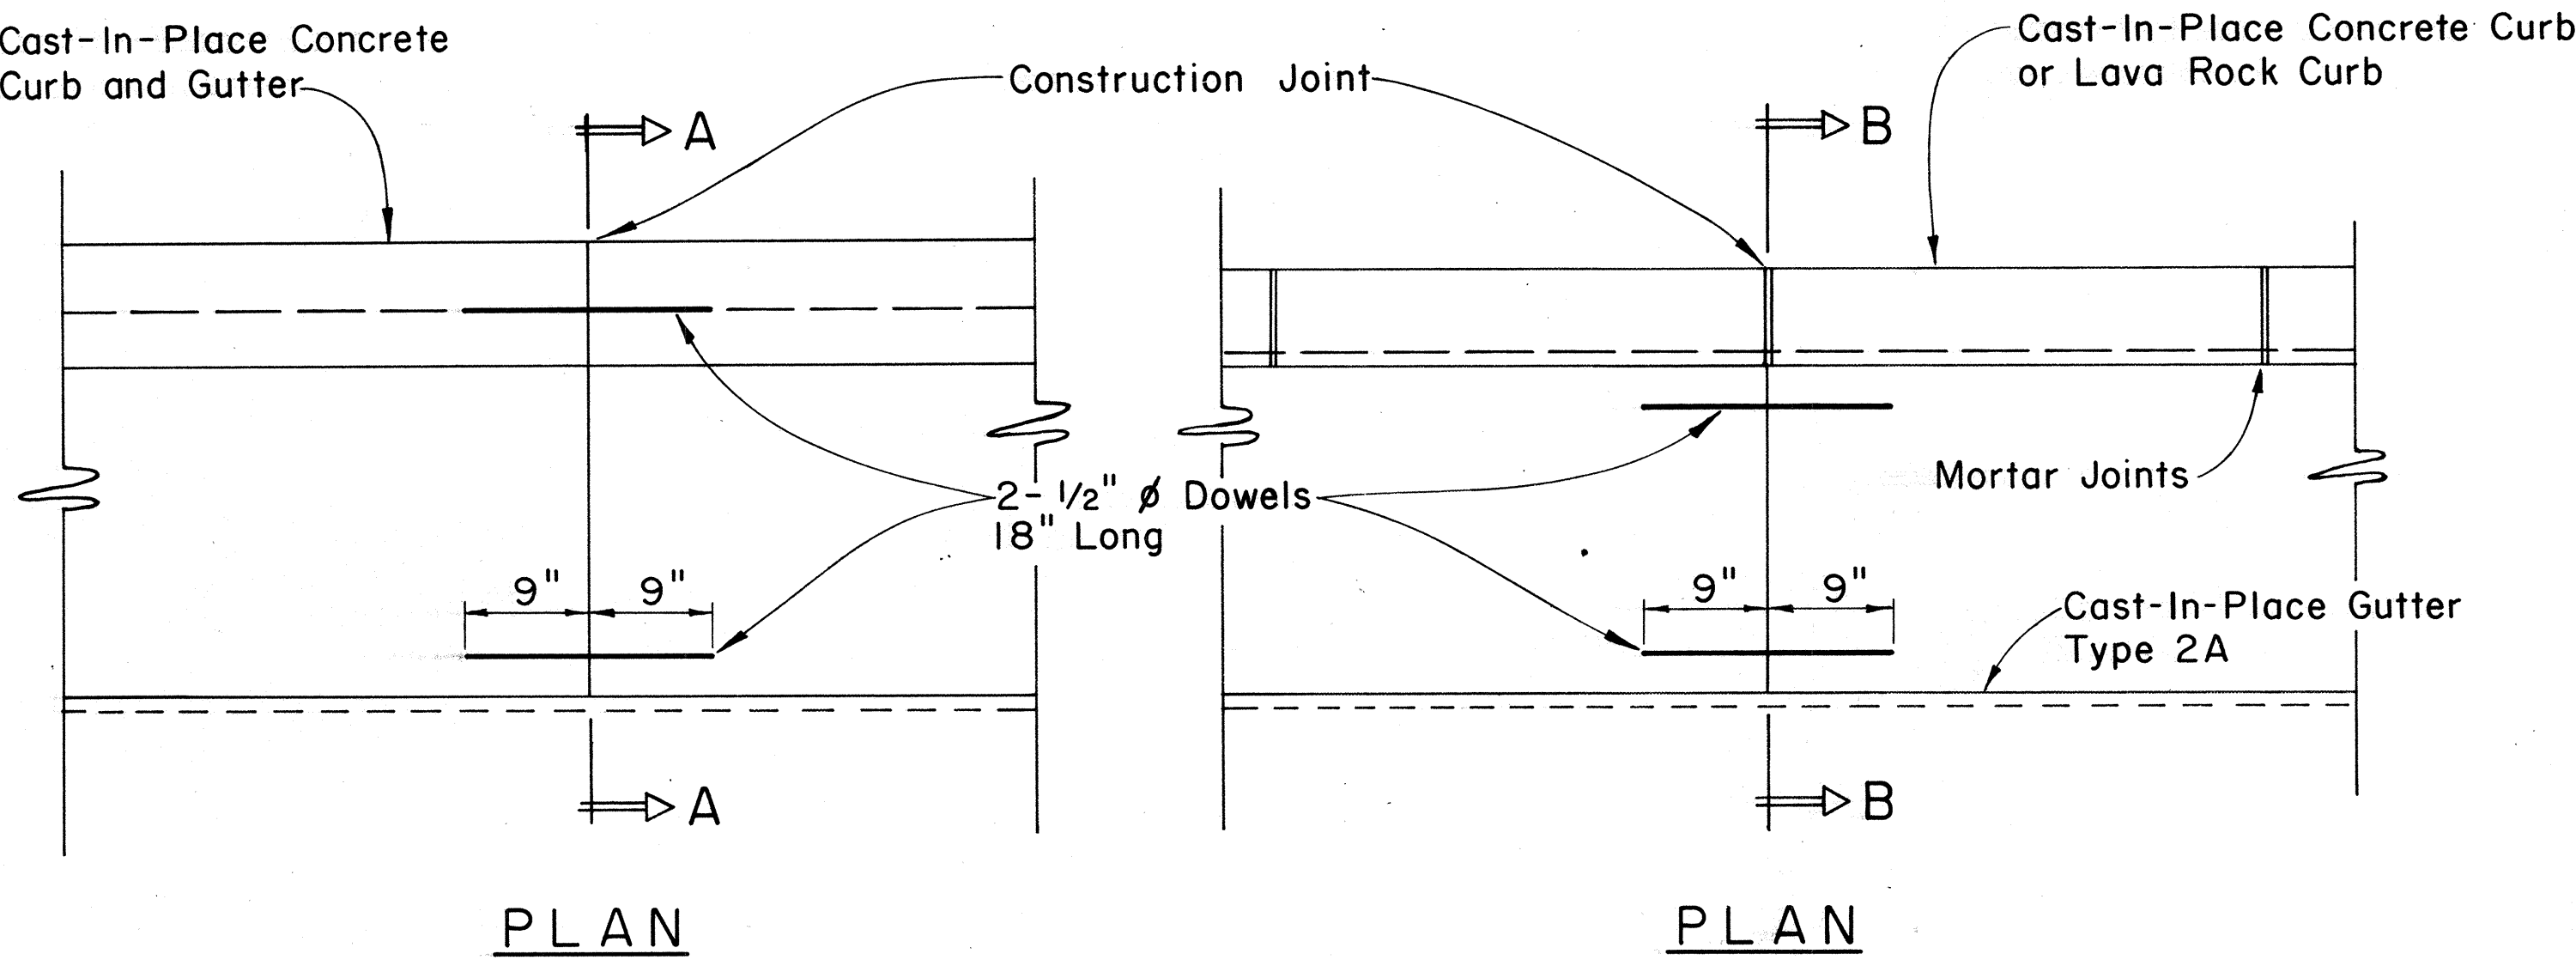

CURB, TYPE 6
BITUMINOUS CURB
 Scale: 1 1/2" = 1'-0"

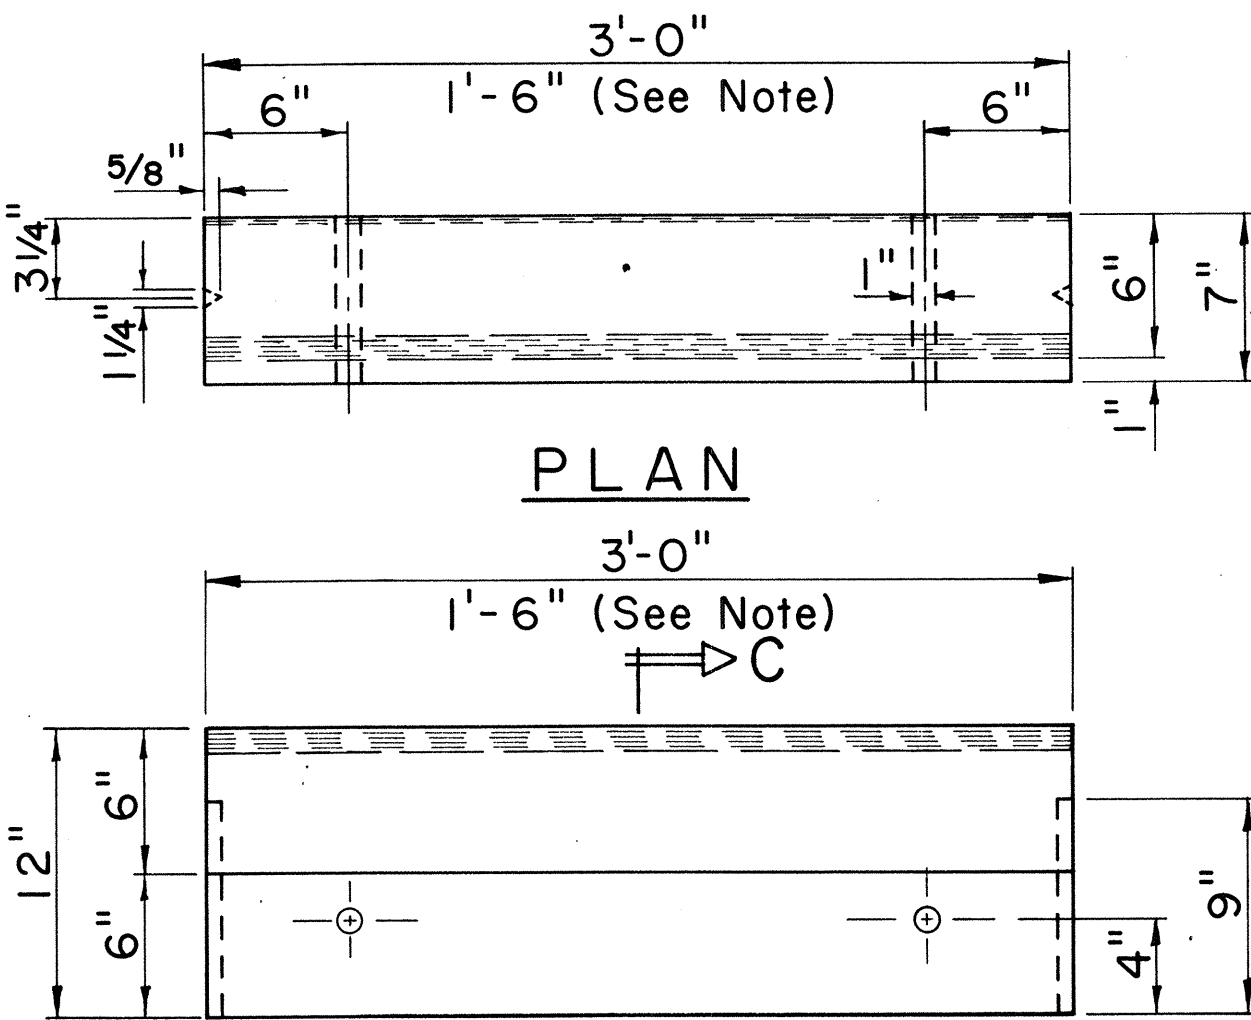


ELEVATION

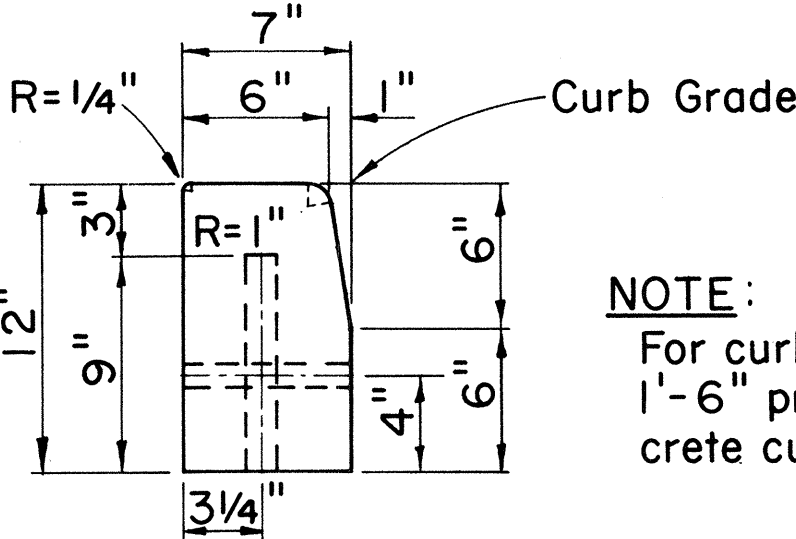

SECTION C-C


CURB, TYPE 3D

PRE-CAST CONC. CURB
 Scale: 1 1/2" = 1'-0"

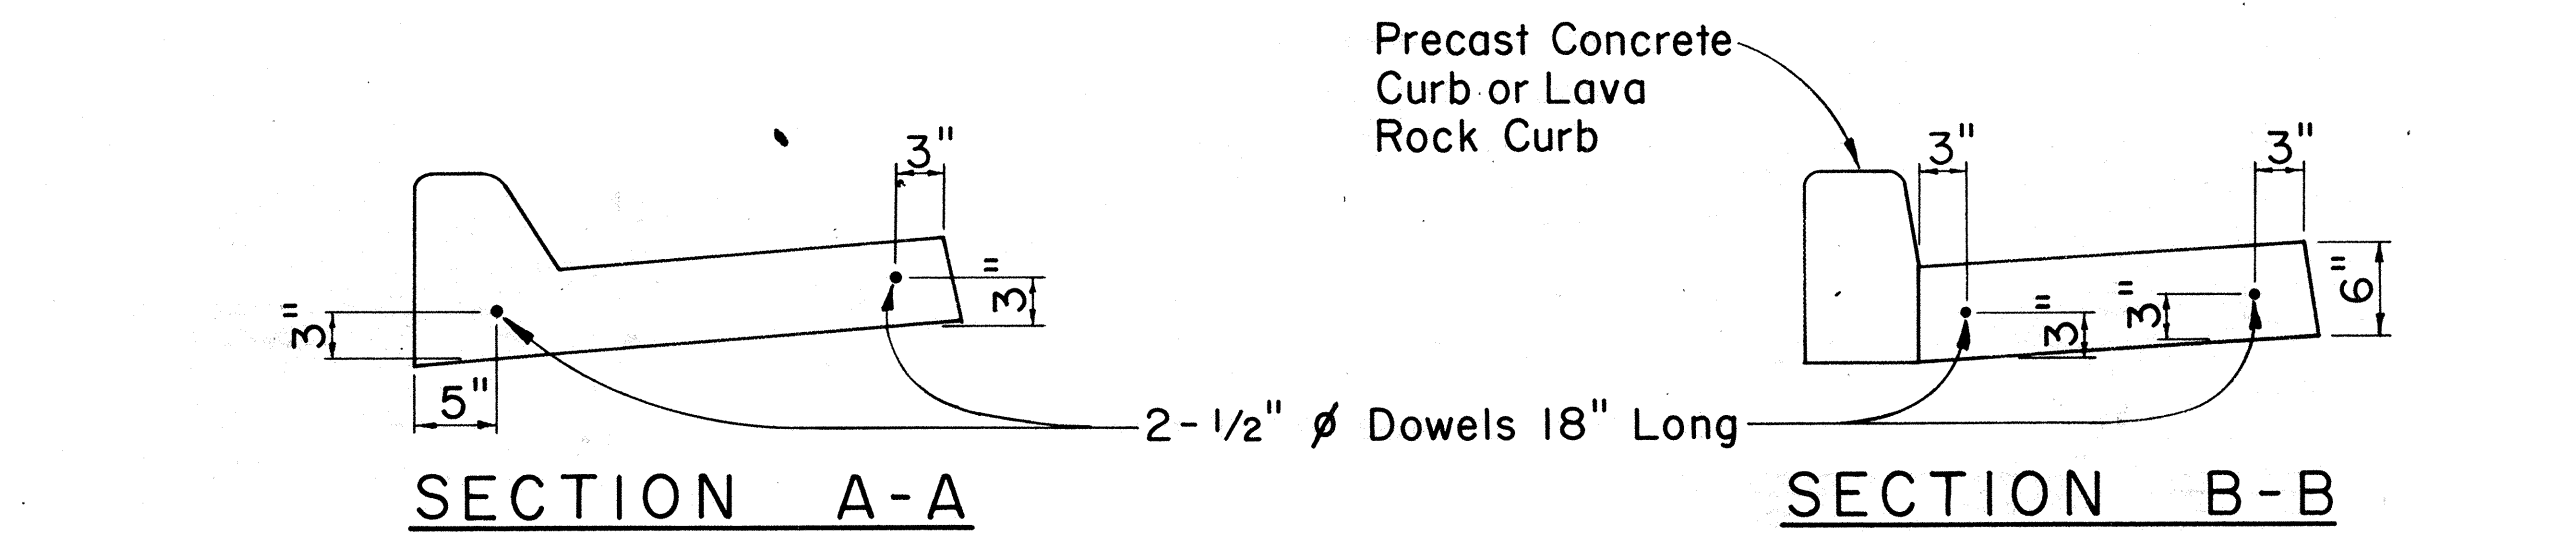


CAST-IN-PLACE CURB & GUTTER **CAST-IN-PLACE GUTTER**


CONSTRUCTION JOINT DETAIL
 Scale: 1" = 1'-0"

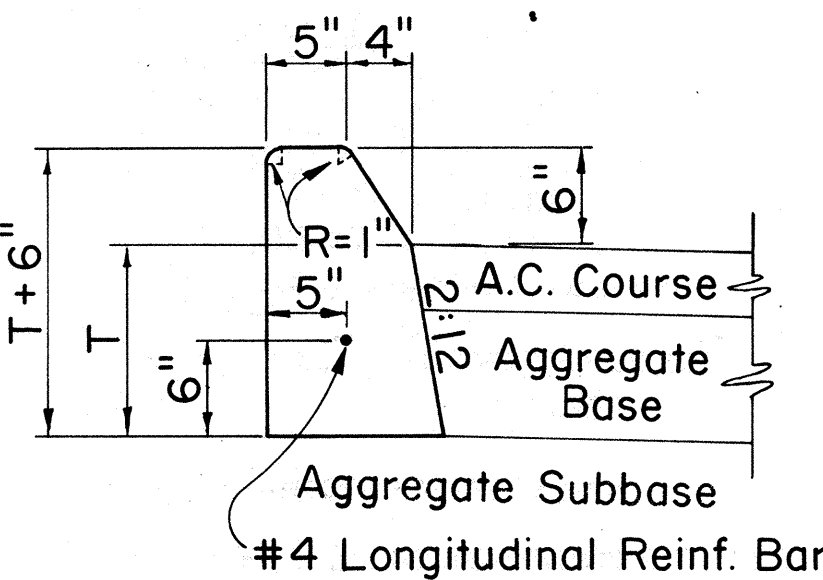


CURB, TYPE 2A

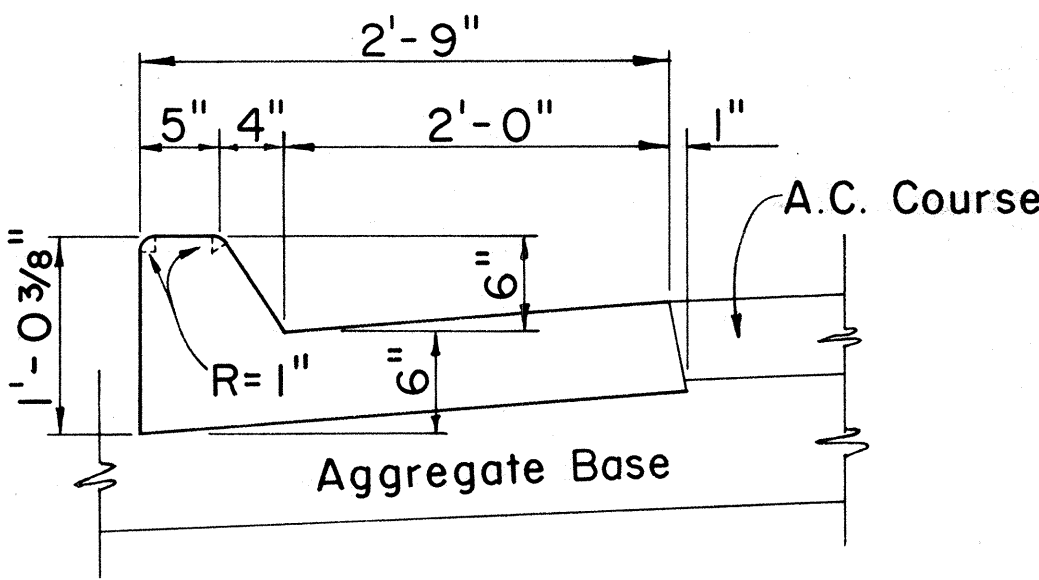


CURB & GUTTER, TYPE 2AG

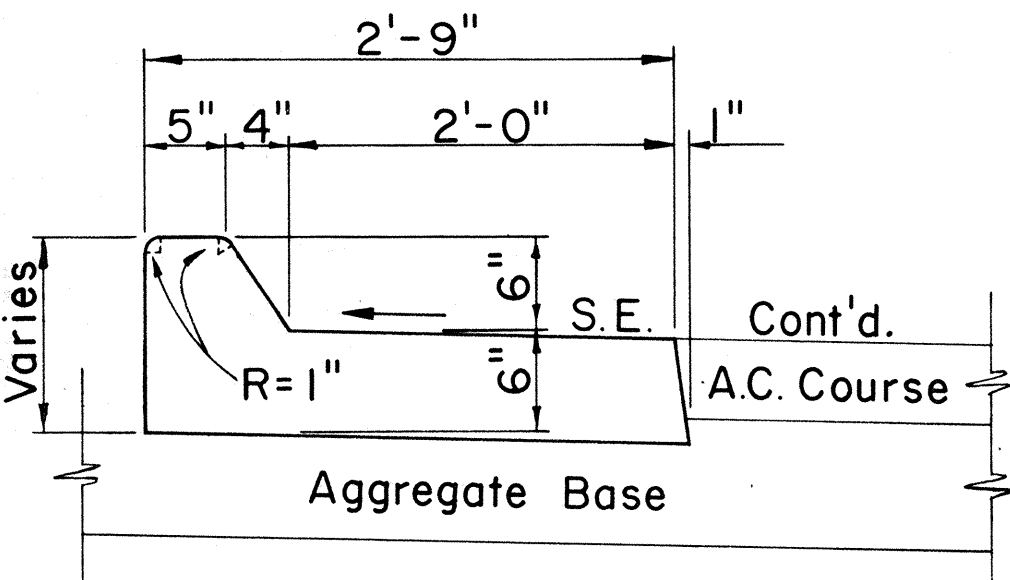


CURB & GUTTER, TYPE 2AGM

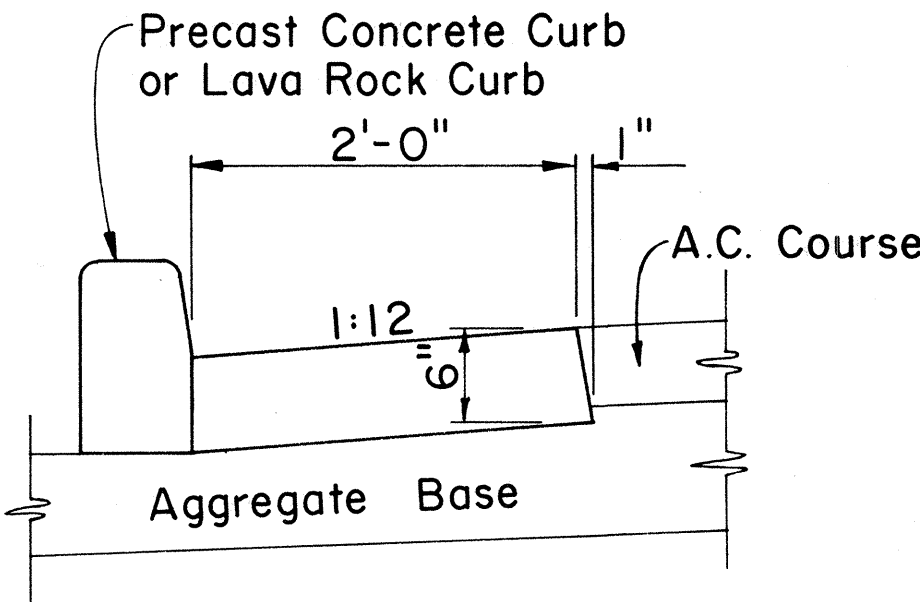


GUTTER, TYPE 2A

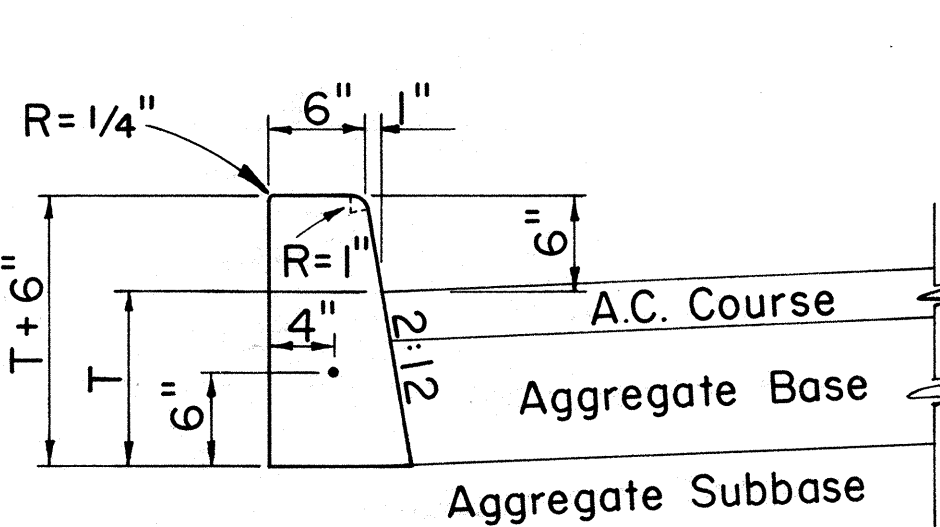

CURB, TYPE 2D

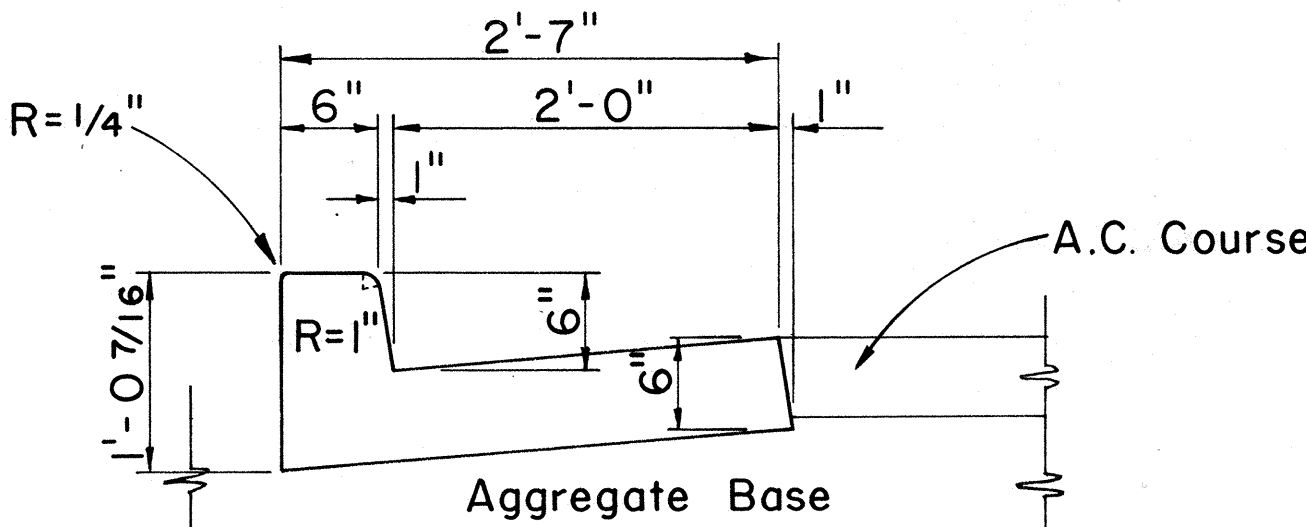

CURB & GUTTER, TYPE 2DG

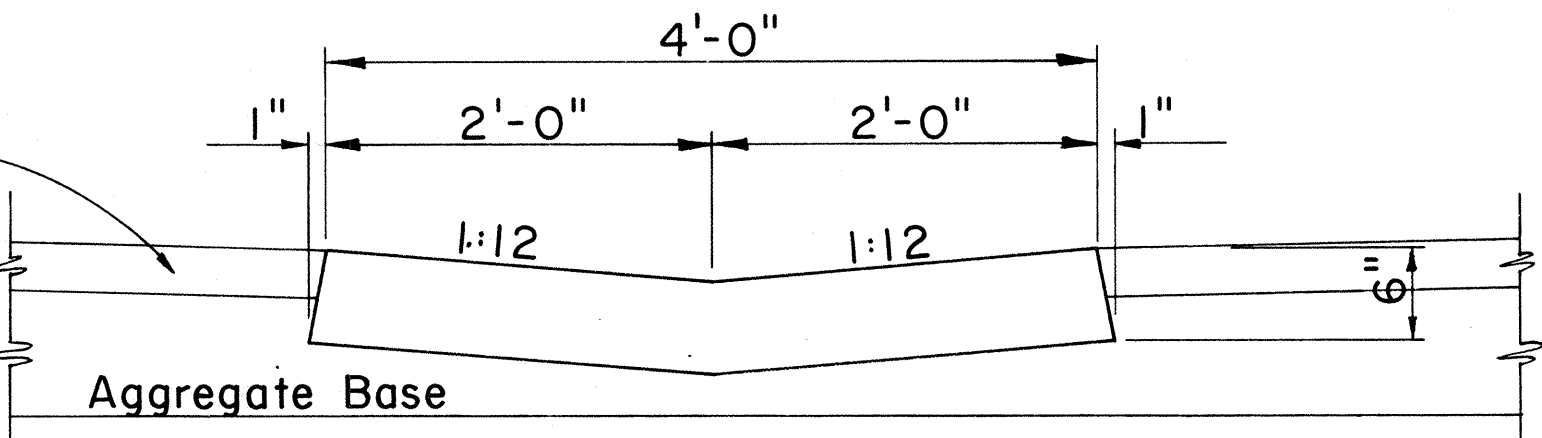

GUTTER, TYPE 2G

CAST-IN-PLACE CONCRETE CURBS AND/OR GUTTERS
 Scale: 1" = 1'-0"

APPROVAL	RECOMMENDED:		
	HIGHWAY DESIGN ENGINEER	12-4-69	DATE
APPROVED:		12-10-59	DATE
	ASSISTANT CHIEF, ENGINEERING		


NO.	REVISION	APPROVED BY	DATE

STATE OF HAWAII DEPARTMENT OF TRANSPORTATION HIGHWAYS DIVISION STANDARD DETAILS TYPICAL DETAILS OF CURB AND/OR GUTTERS Scale: As Shown SHEET No. 1 OF 15 SHEETS DD 609.1



FED. ROAD DIST. NO.	STATE	FED. AID PROJ. NO.	FISCAL YEAR	SHEET NO.	TOTAL SHEETS
HAWAII	HAW.	FALL MG-0900(16)	1982	19	32

GENERAL NOTES


- Signs shall be placed in conformance with positions shown and described in the "Manual on Uniform Traffic Control Devices for Streets and Highways", 1978, Part II, Section 2A-21, as amended, and as supplemented herein.
- Signs 48" and wider or larger than 10 sq. ft. in area shall be mounted on two sign posts except as noted below.
- Signs 48" and wider or larger than 10 sq. ft. in area may be mounted on other than two sign posts (i.e. on highway lighting poles)
 - Signs larger than 10 sq. ft. and less than 28 sq. ft. in area shall be mounted with a minimum of two sets of band brackets and back braces.
 - Signs larger than 28 sq. ft. in area shall be mounted with a minimum of three sets of band brackets and back braces.
- All parking restriction signs with arrows shall be mounted 45° to the line of traffic flow.
- Sign posts shall extend 3 1/2" above each sign, where required, for attachment of City and County street name signs.
- (R) or (L) indicates right or left and shall be shown on the plans.
- See plans for special details.
- The minimum lateral distances shown are guidelines and shall be exceeded whenever possible. The Contractor shall place signs at the maximum practical lateral distance from the edge of the traveled way up to 30 feet and shall utilize protected locations whenever possible. Final locations of all signs shall be approved by the Engineer.
- Signs in medians shall be placed at midpoint of median up to a maximum distance of 30 feet from the edge of traveled way. When appropriate, signs for opposing directions shall be placed back to back.

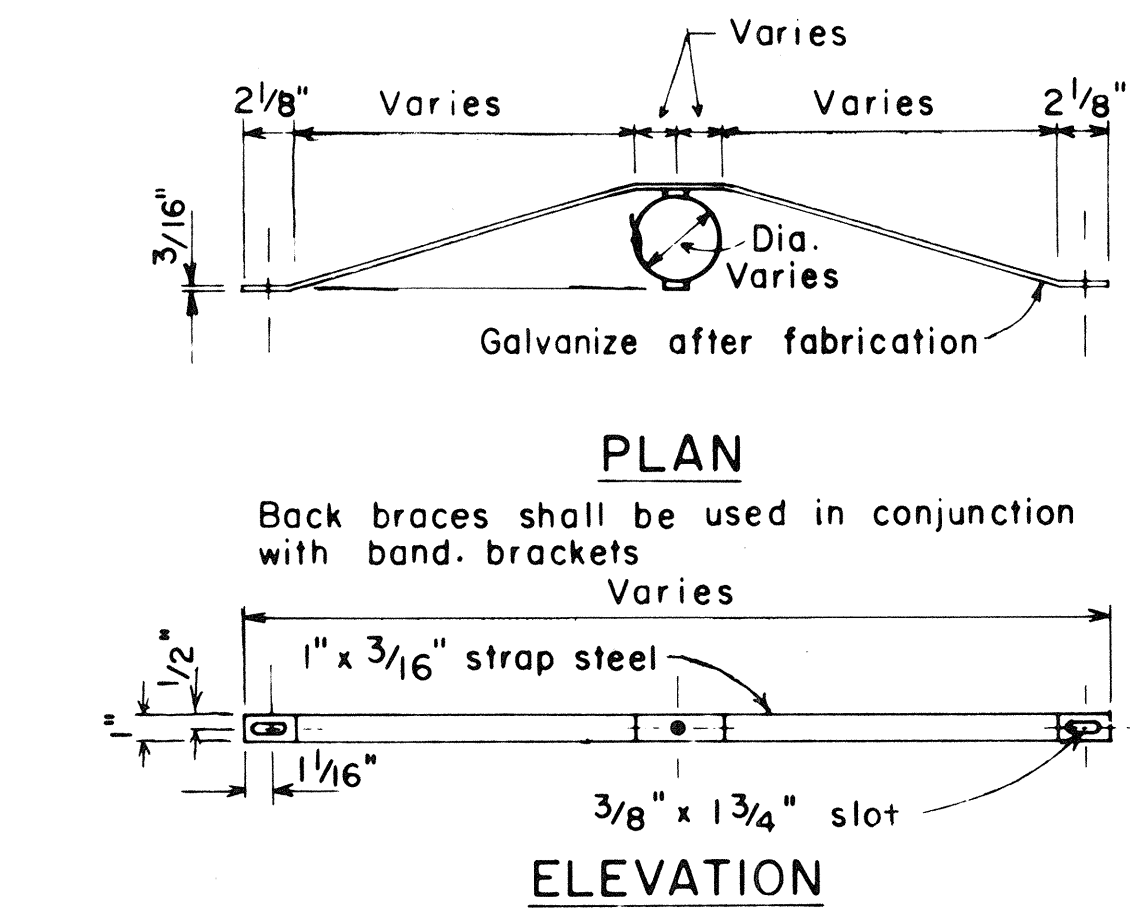


BACK BRACE DETAILS
FOR BALANCED SIGN INSTALLATION

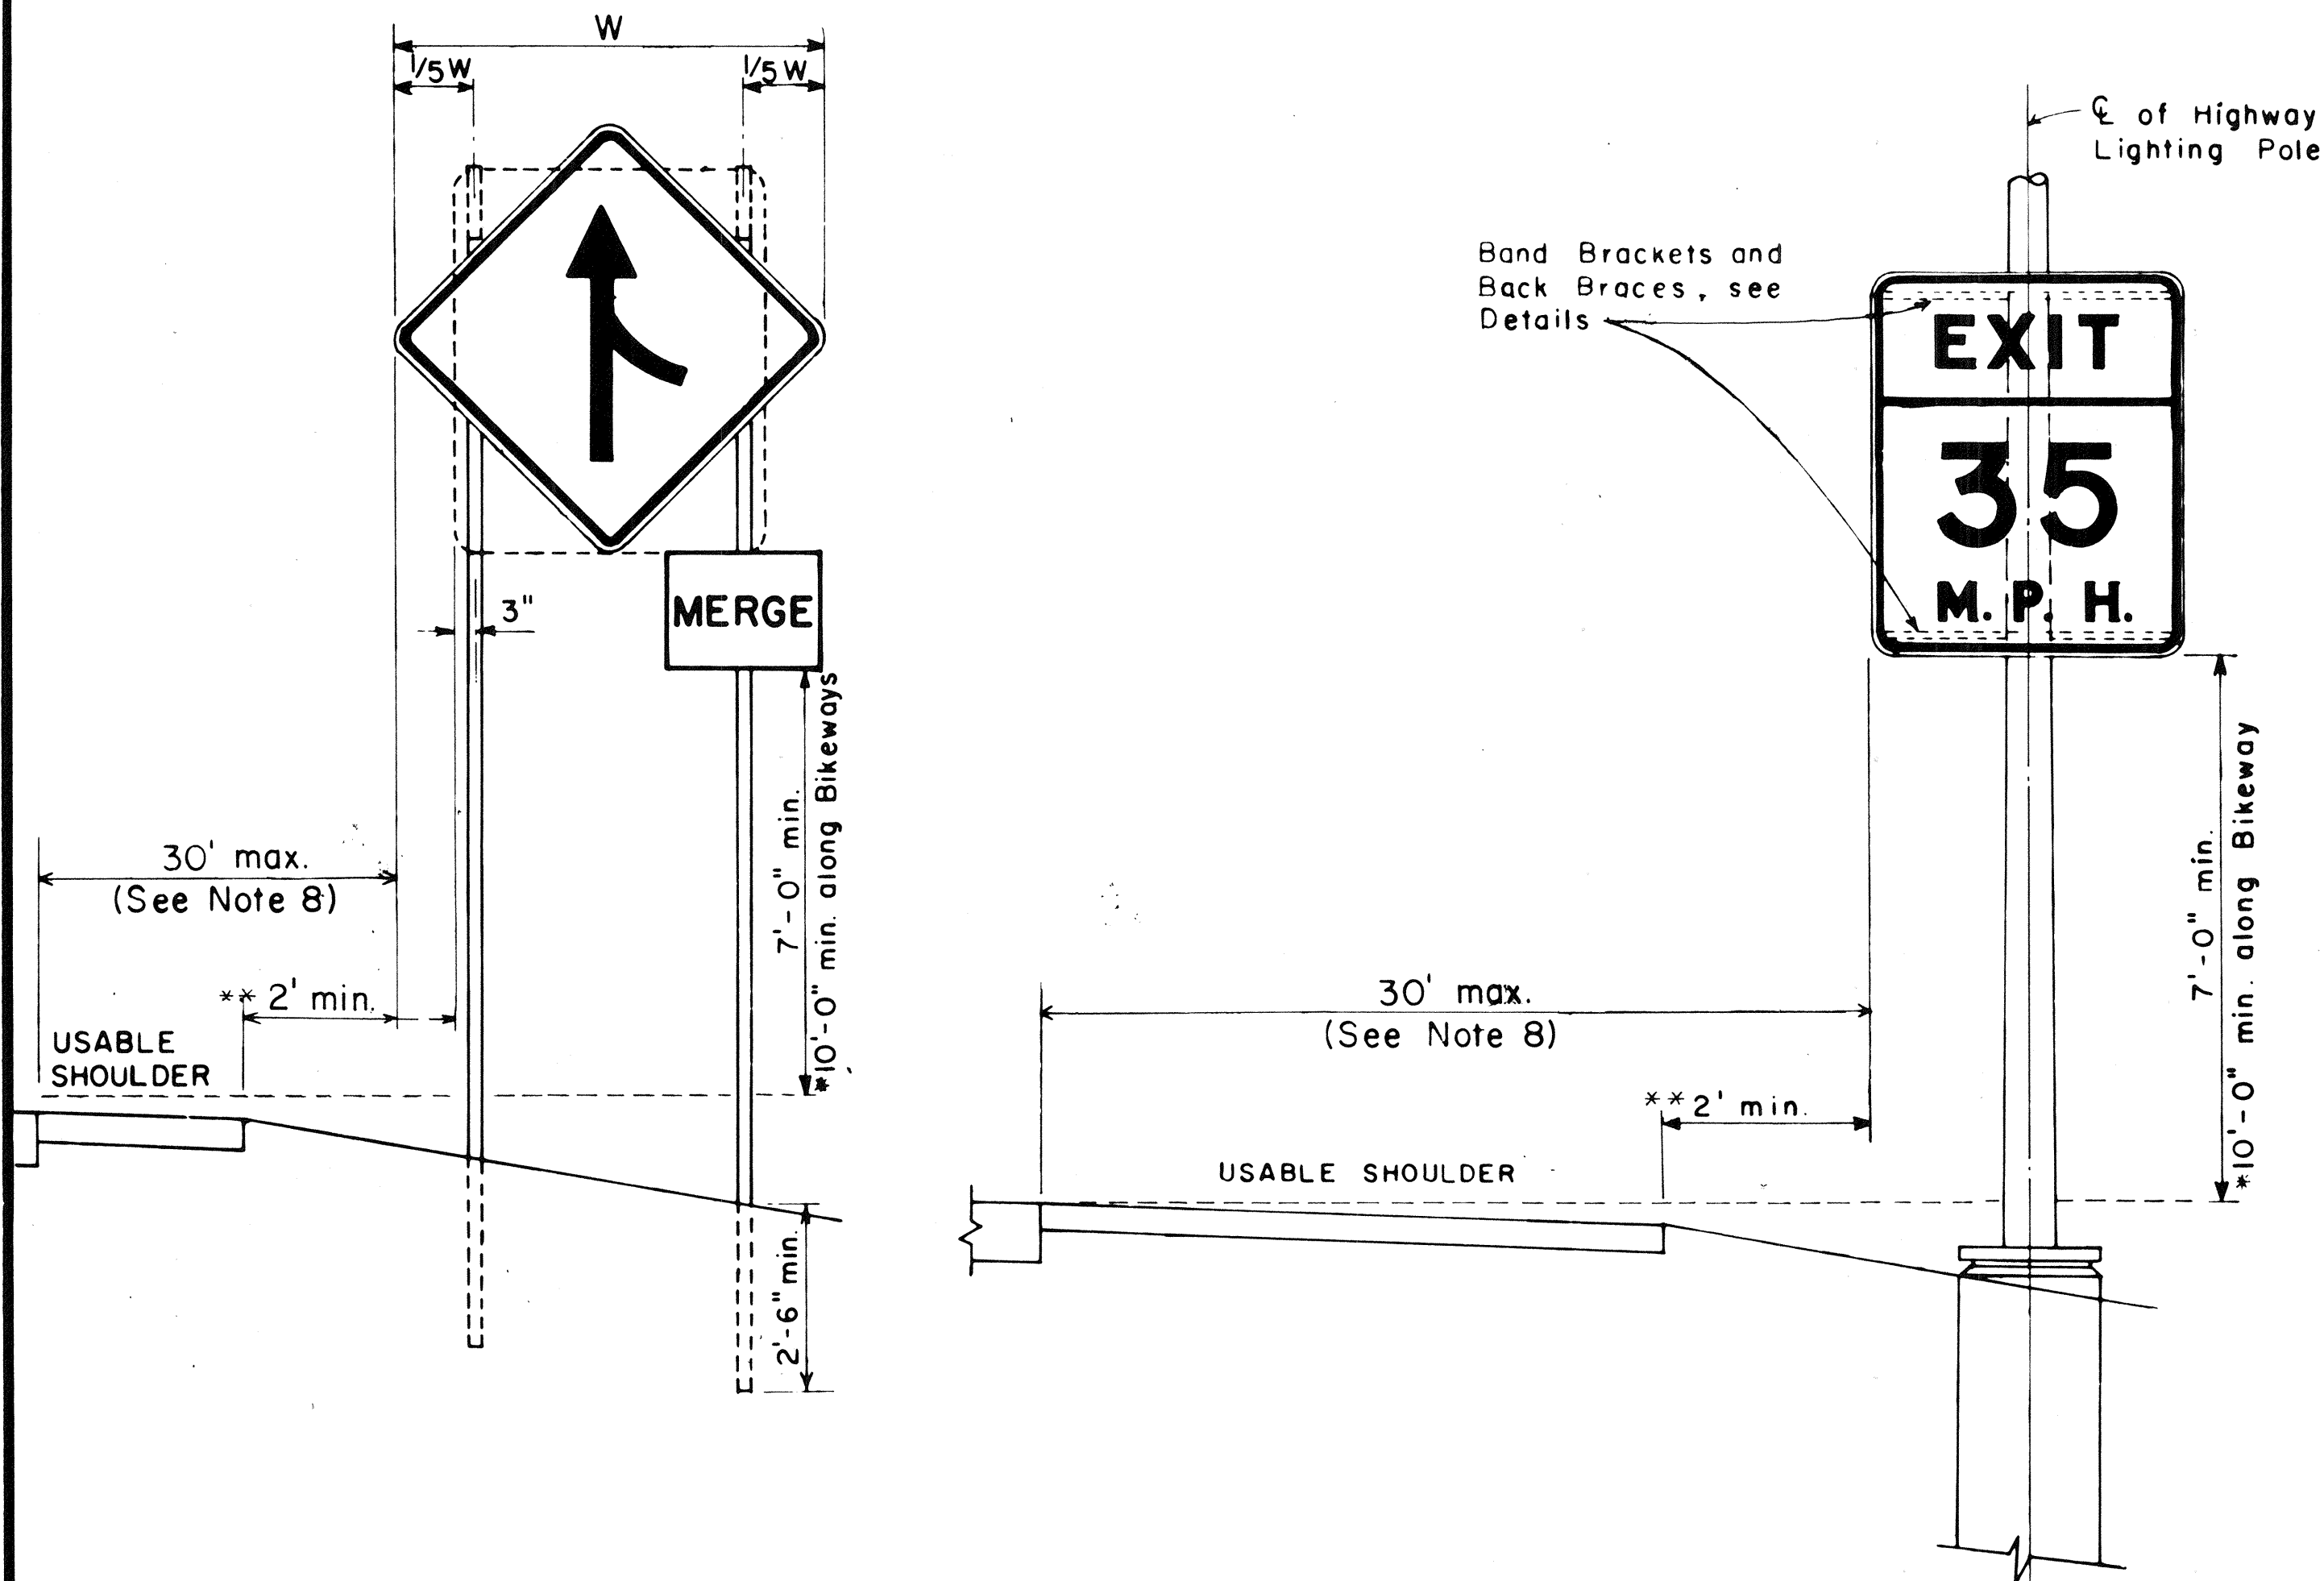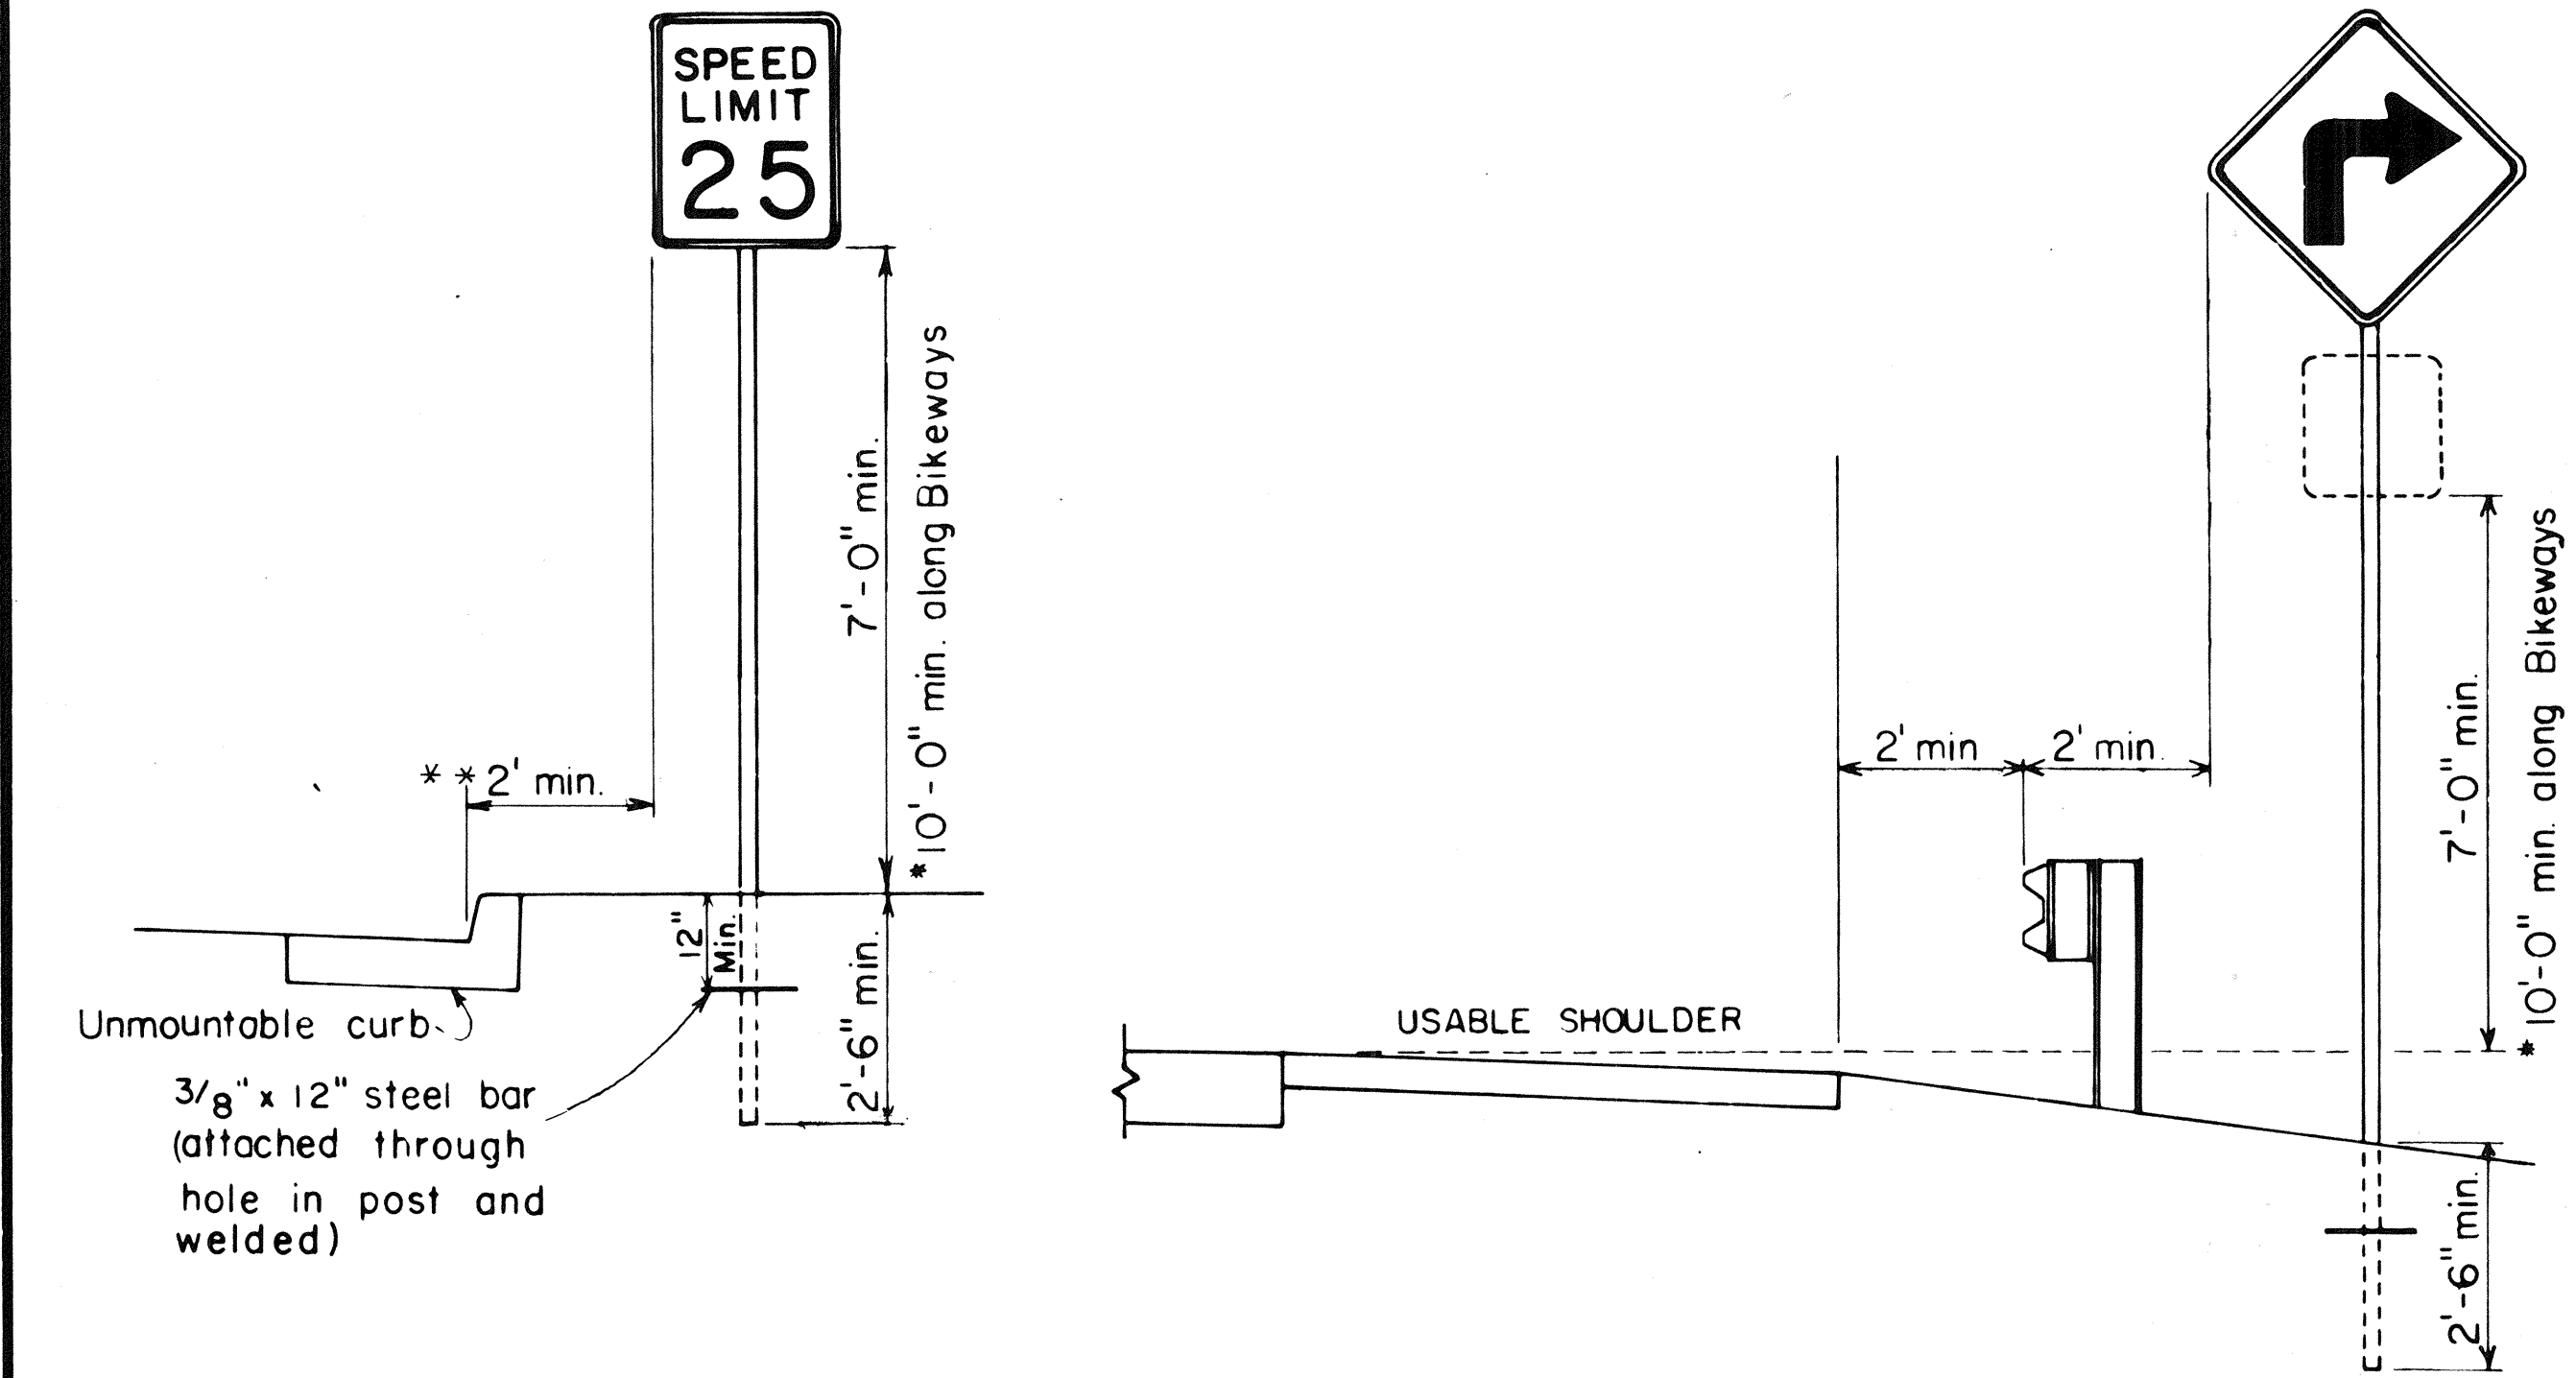

HEIGHT AND LATERAL LOCATION OF SIGNS
TYPICAL INSTALLATION

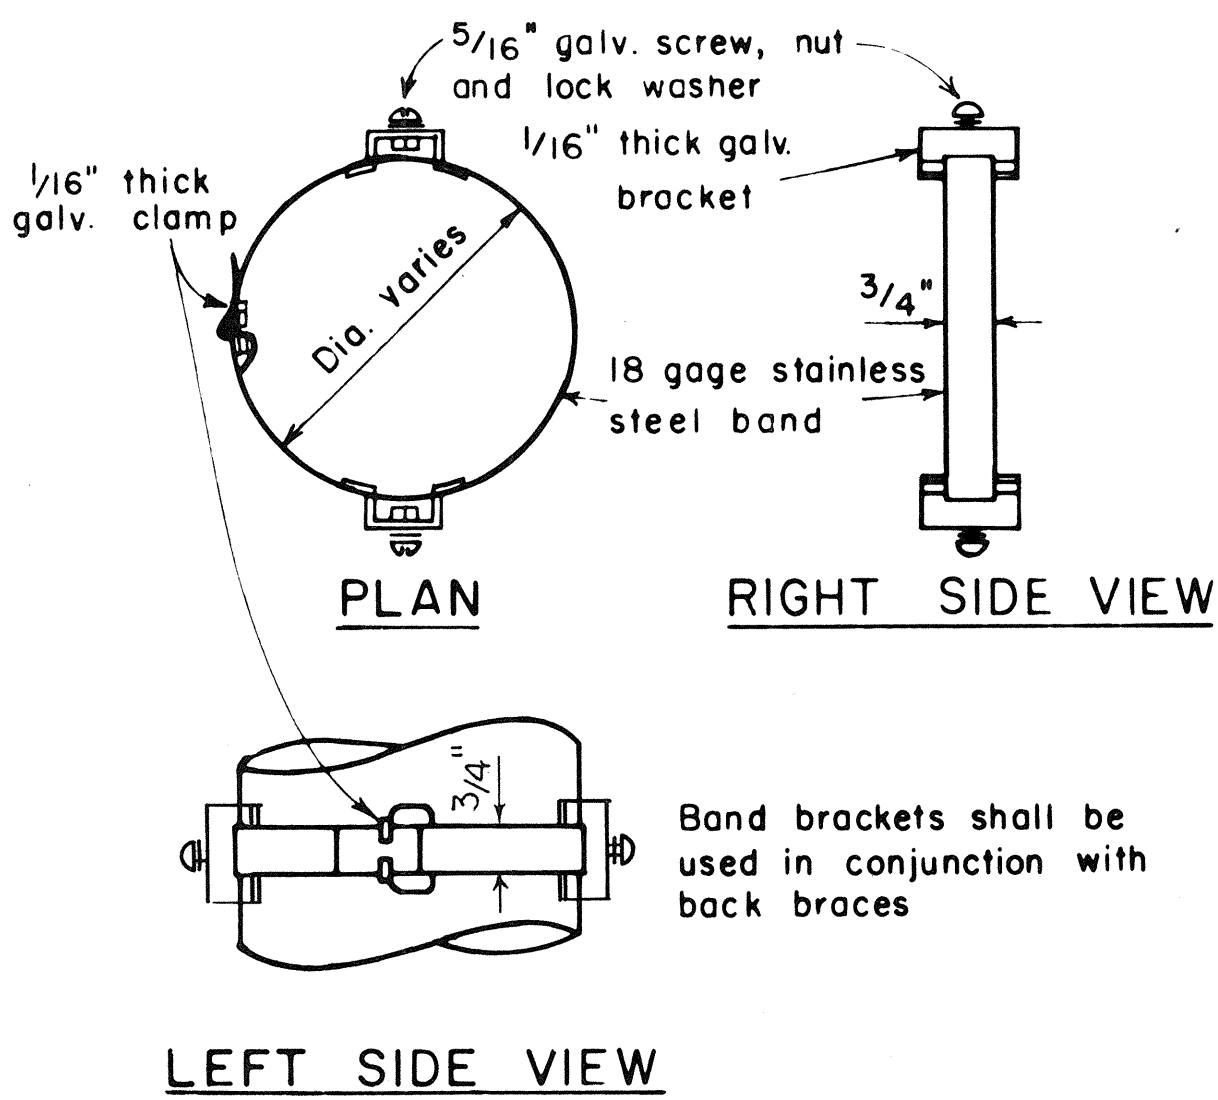

BAND BRACKET
TYPICAL MOUNTING DETAILS
NOT TO SCALE

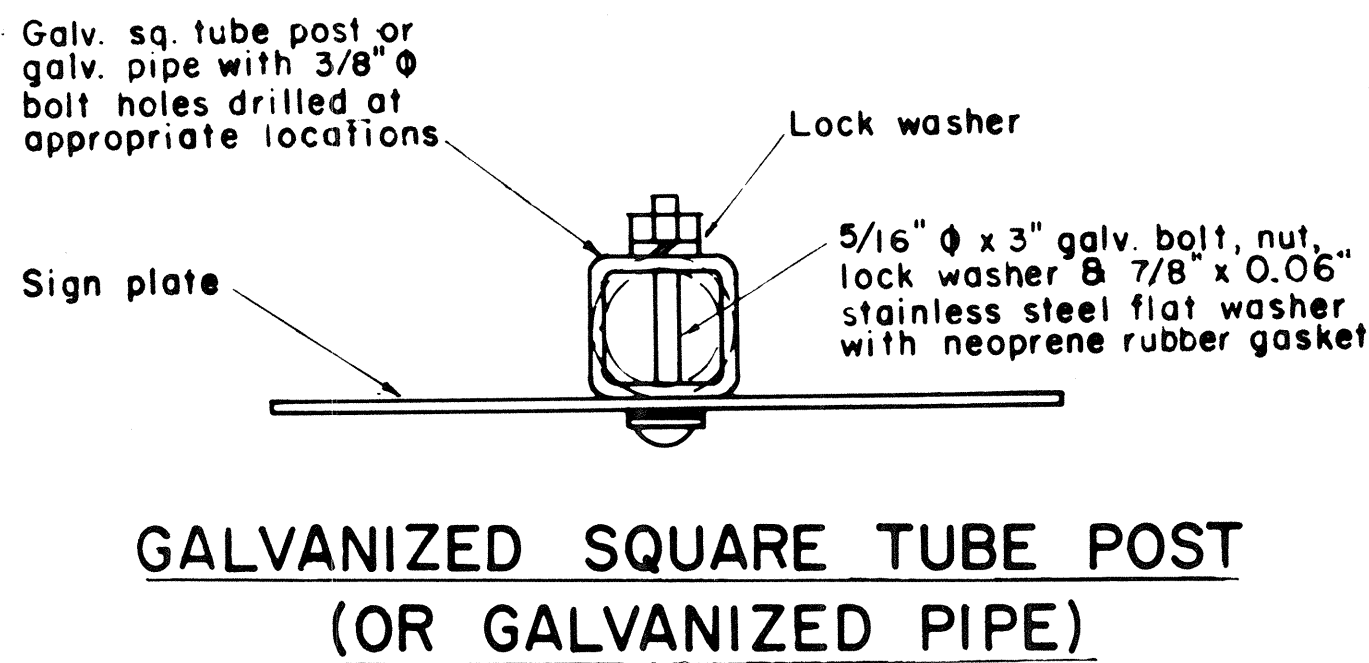

NO.	REVISION	APPROVED BY	DATE
1	Supersedes Sht. DT - 100 approved 12/30/69	H.T.	11/15/77
2	Revised depth of signpost	H.T.	5/8/79
3	Added Notes No. 8 & No. 9	H.T.	5/18/79
4	Revised Gen. Note #4 & Mounting Details	H.T.	4/23/80
5	Revised General Notes, Lateral Sign Locations and Mounting Details	H.T.	5/15/81

APPROVAL RECOMMENDED:
Erich Tanaka 11/10/77
 TRAFFIC ENGINEER DATE


APPROVED:
Harbert S. Sakai 11/15/77
 ASSISTANT CHIEF, ENGINEERING DATE

STATE OF HAWAII
DEPARTMENT OF TRANSPORTATION
HIGHWAYS DIVISION

STANDARD DETAILS
MISCELLANEOUS SIGN DETAILS

Not to scale
June, 1977


FED. ROAD DIST. NO.	STATE	FED. AID PROJ. NO.	FISCAL YEAR	SHEET NO.	TOTAL SHEETS
HAWAII	HAW.	FAU MG-0900(16)	1982	20	32

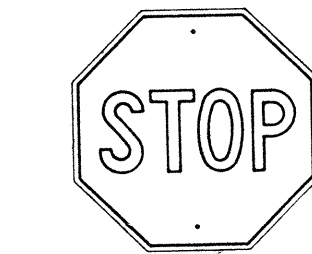


R1-1 30" x 30"
R1-1-A 36" x 36"

4-WAY


R1-3 12" x 6"
R1-3-A 18" x 9"

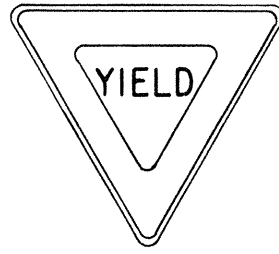


R1-2 36" x 36" x 36"
R1-2-A 48" x 48" x 48"

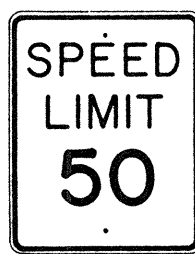


R2-1(50) 24" x 30"
R2-1(50)-A 48" x 60"

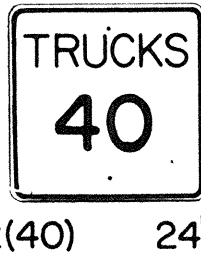

R2-2(40) 24" x 24"
R2-2(40)-A 48" x 48"

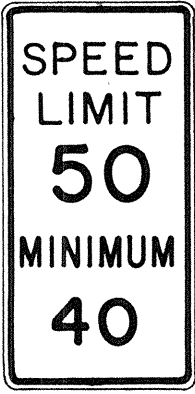

R2-4a(50/40) 24" x 48"
R2-4a(50/40)-A 48" x 96"

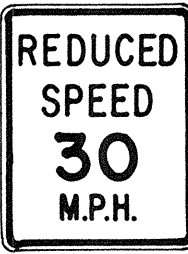

R2-5b(30) 24" x 30"
R2-5b(30)-A 48" x 60"




R3-1 24" x 24"
24" x 18"
R3-1-A 48" x 48"
48" x 36"




R3-2 24" x 24"
24" x 18"
R3-2-A 48" x 48"
48" x 36"




R3-3 24" x 24"
R3-3-A 48" x 48"

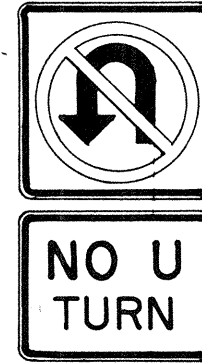

R3-4 24" x 24"
24" x 18"
R3-4-A 48" x 48"
48" x 36"

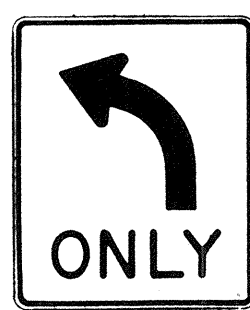

R3-5(L) 30" x 36"
R3-5(L)-A 48" x 60"

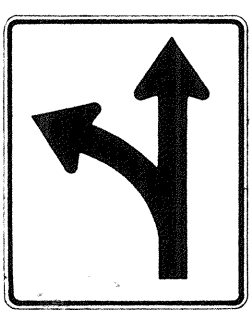


R3-6(L) 30" x 36"
R3-6(L)-A 48" x 60"



R3-7(R) 30" x 30"
R3-7(R)-A 48" x 48"



R3-8(L) 30" x 30"
R3-8(L)-A 36" x 36"
R3-8(L)-B 48" x 48"

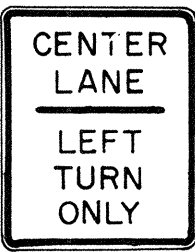


R3-9 24" x 30"




R4-1 24" x 30"




R4-2 24" x 30"

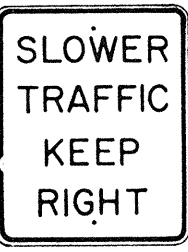

R4-3 24" x 30"
R4-3-A 48" x 60"

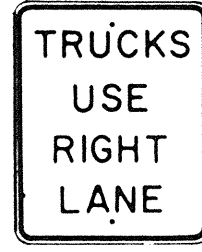

R4-5 24" x 30"

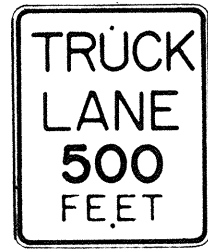


R4-6(500) 24" x 30"




R4-7 24" x 30"
24" x 18"




R4-8 24" x 30"
24" x 18"

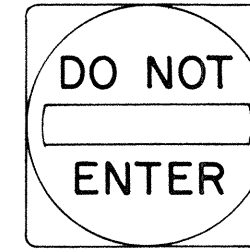


R5-1 30" x 30"
R5-1-A 48" x 48"

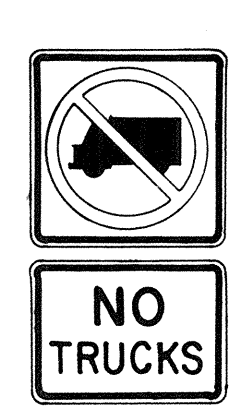

R5-2 24" x 24"
24" x 18"

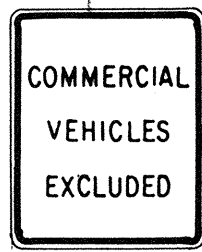

R5-4 24" x 30"

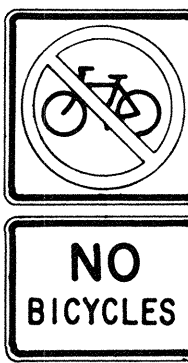

R5-6 24" x 24"
24" x 18"



R5-9 36" x 24"




R6-1(R) 36" x 12"




R6-2(R) 18" x 24"




R7-1 12" x 18"
R7-1-A 24" x 30"

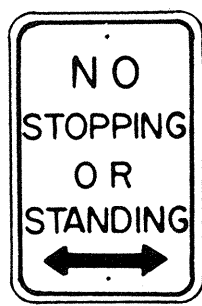


R7-4 12" x 18"
R7-4-A 24" x 30"

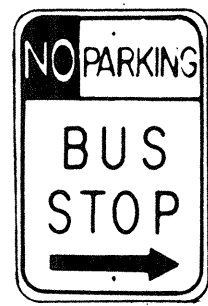

R7-107(R) 12" x 18"

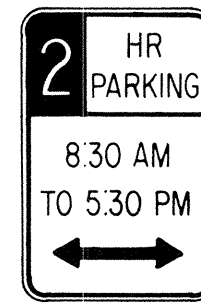

R7-108 12" x 18"

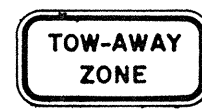

R7-201 12" x 6"
R7-201-A 24" x 12"



R8-1 24" x 30"



R8-2 24" x 30"




R8-3 24" x 30"




R8-4 30" x 24"
R8-4-A 48" x 36"



R8-5 24" x 30"

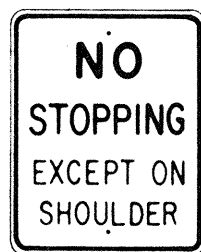


R8-6 24" x 30"

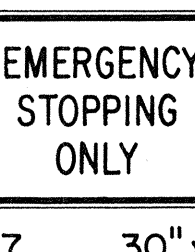

R8-7 30" x 24"
R8-7-A 48" x 36"



R9-1 18" x 24"

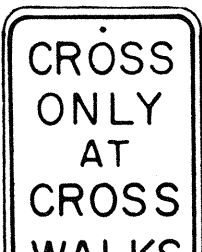


R9-2 12" x 18"



R9-3 12" x 18"




R9-4 18" x 24"

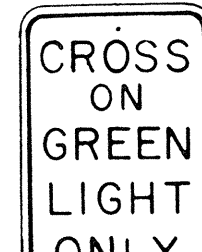

R10-1 12" x 18"



R10-2 12" x 18"

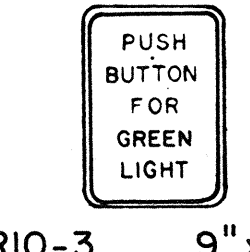


R10-3 9" x 12"




R10-4 9" x 12"




R10-5 24" x 30"

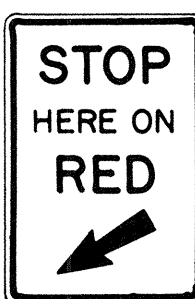


R10-6 24" x 36"

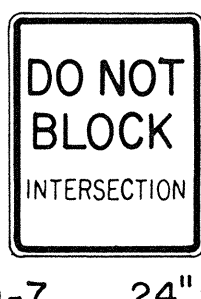


R10-7 24" x 30"

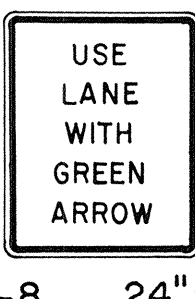


R10-8 24" x 30"

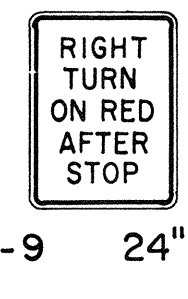

R10-9 24" x 30"

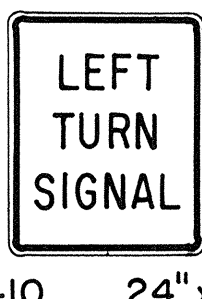


R10-10 24" x 30"

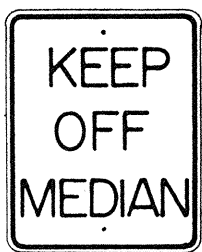


R11-1 24" x 30"




R11-2 48" x 30"

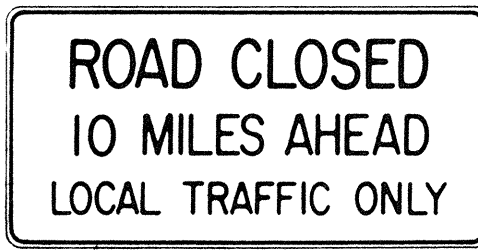

R11-3(10) 60" x 30"

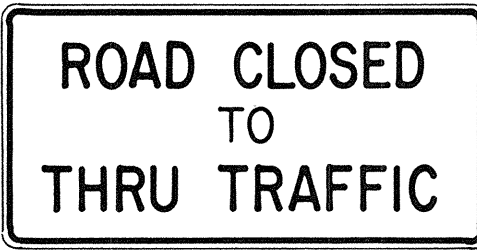

R11-4 60" x 30"

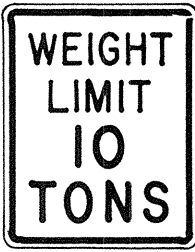

R12-1(10) 24" x 30"

GENERAL NOTES

- Sign details shall conform to the FHWA publications "Manual on Uniform Traffic Control Devices for Streets and Highways," 1971, and "Standard Highway Signs," 1972, and as amended.
- All regulatory signs shall be reflectorized unless otherwise specified.
- All regulatory signs shall have $\frac{3}{8}$ " bolt holes drilled at appropriate locations.
- Numerals in () indicates numerals to be inserted for sign message. (R) or (L) indicates right or left.
- All signs shall be erected without educational plaques unless called for in the plans.

APPROVAL RECOMMENDED:
Enishi Tanaka 3/17/72
TRAFFIC ENGINEER DATE

APPROVED:
Robert J. Johnson 3-20-72
ASSISTANT CHIEF, ENGINEERING DATE

NO.	REVISION	APPROVED BY	DATE
1	Supersedes Sht. DT 101 Approved 12-30-69	H.I.	3/20/72
2	Revised General Note 1.	H.I.	10/14/74
3	Added General Note 5	H.I.	8/7/77


STATE OF HAWAII
DEPARTMENT OF TRANSPORTATION
HIGHWAYS DIVISION

STANDARD DETAILS REGULATORY SIGNS


NOT TO SCALE

SHEET No. 3 OF 15 SHEETS DT 101


FED. ROAD DIST. NO.	STATE	FED. AID PROJ. NO.	FISCAL YEAR	SHEET NO.	TOTAL SHEETS
HAWAII *	HAW.	FALL MG-0900(16)	1982	21	32

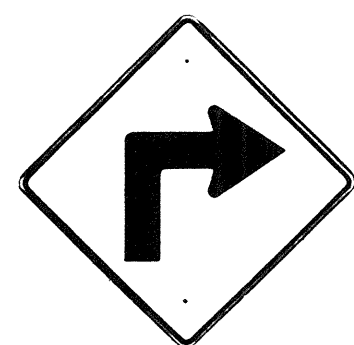

W1-1(R) 30"x30"
W1-1(R)-A 48"x48"

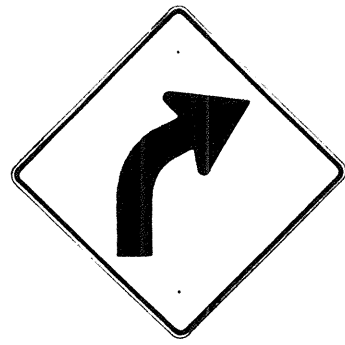

W1-2(R) 30"x30"
W1-2(R)-A 48"x48"

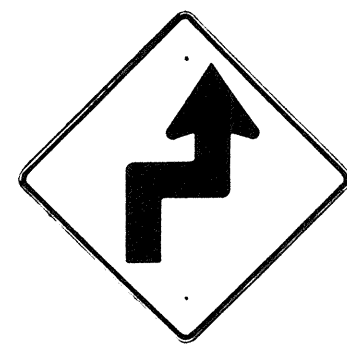


W1-3(R) 30"x30"
W1-3(R)-A 48"x48"




W1-4(R) 30"x30"
W1-4(R)-A 48"x48"




W1-5(R) 30"x30"
W1-5(R)-A 48"x48"

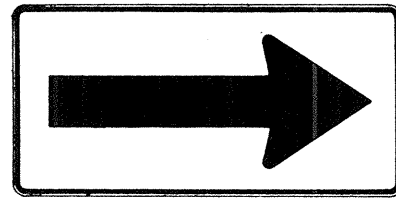


W1-6 48"x24"

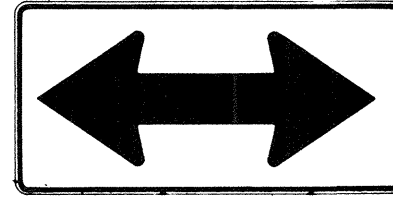


W1-7 48"x24"

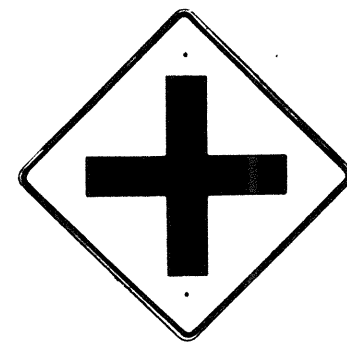


W2-1 30"x30"
W2-1-A 48"x48"

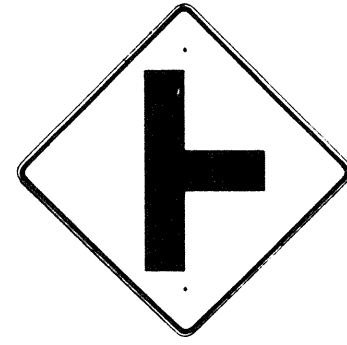


W2-2 30"x30"
W2-2-A 48"x48"

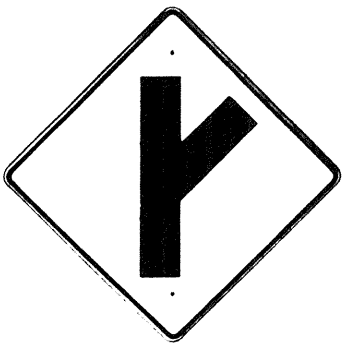

W2-3(R) 30"x30"
W2-3(R)-A 48"x48"

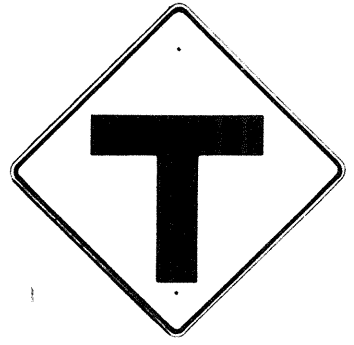

W2-4 30"x30"
W2-4-A 48"x48"

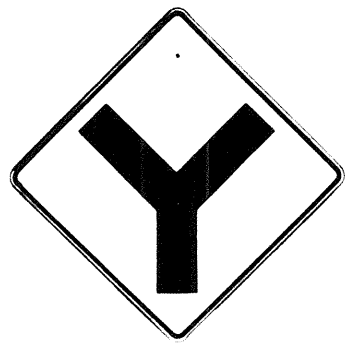


W2-5 30"x30"
W2-5-A 48"x48"



W3-1 30"x30"
W3-1-A 36"x36"




W3-2 30"x30"
W3-2-A 36"x36"

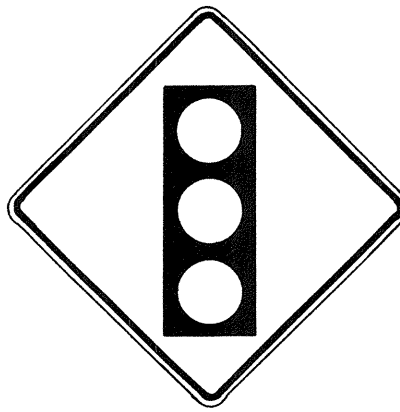

SIGNAL
AHEAD
W3-3 36"x36"
24"x18"



MERGE
W4-1(R) 30"x30"
24"x18"
W4-1(R)-A 48"x48"
24"x18"

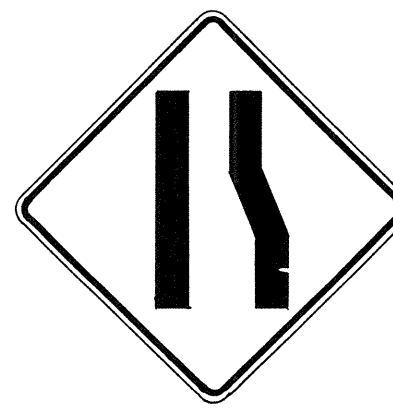

W4-2(R) 36"x36"
W4-2(R)-A 48"x48"



W5-1 36"x36"



W5-2 30"x30"
W5-2-A 36"x36"




W5-3 36"x36"



DIVIDED
HIGHWAY
W6-1 36"x36"
24"x18"



DIVIDED
HIGHWAY
ENDS
W6-2 36"x36"
24"x18"

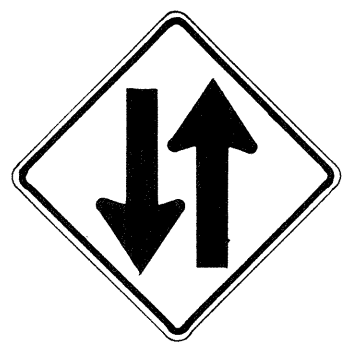

TWO WAY
TRAFFIC
W6-3 30"x30"
24"x18"
W6-3-A 36"x36"
24"x18"
W6-3-B 48"x48"
24"x18"



HILL
W7-1 30"x30"
24"x18"
W7-1-A 36"x36"
24"x18"



USE LOW
GEAR
W7-2 24"x18"




W8-1 30"x30"
W8-1-A 36"x36"



W8-2 30"x30"
W8-2-A 36"x36"



W8-3 30"x30"
W8-3-A 36"x36"

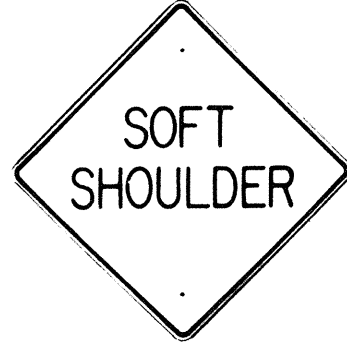

W8-4 30"x30"
W8-4-A 36"x36"




SLIPPERY
WHEN WET
W8-5 30"x30"
24"x18"
W8-5-A 36"x36"
24"x18"



W9-1(R) 30"x30"
W9-1(R)-A 36"x36"
W9-1(R)-B 48"x48"



W9-2(L) 36"x36"
W9-2(L)-A 48"x48"

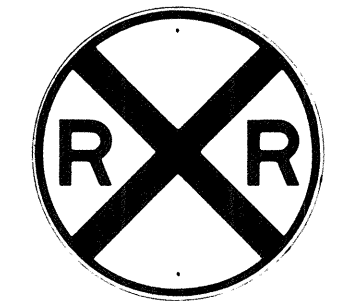

W10-1 36" Diameter



BIKE
XING
W11-1 30"x30"
24"x18"
W11-1-A 36"x36"
24"x18"




PED
XING
W11-2 30"x30"
24"x18"
W11-2-A 36"x36"
24"x18"



CATTLE
XING
W11-4 30"x30"
24"x18"
W11-4-A 36"x36"
24"x18"




FARM
MACHINERY
W11-5 30"x30"
24"x18"
W11-5-A 36"x36"
24"x18"

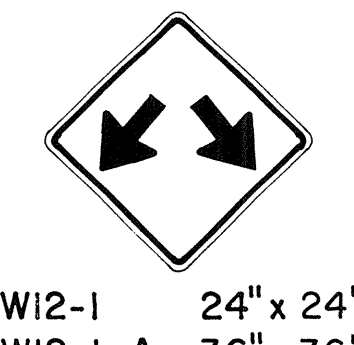

W12-1 24"x24"
W12-1-A 36"x36"
W12-1-B 48"x48"




LOW
CLEARANCE
W12-2(12'-6") 36"x36"
24"x18"

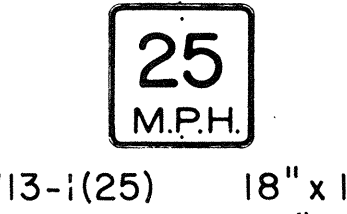


25
M.P.H.
W13-1(25) 18"x18"
W13-1(25)-A 24"x24"




W13-2(25) 48"x60"

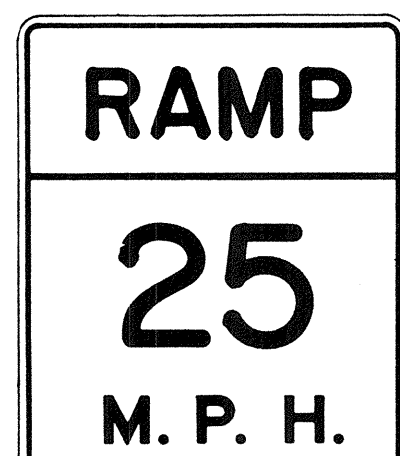

W13-3(25) 48"x60"

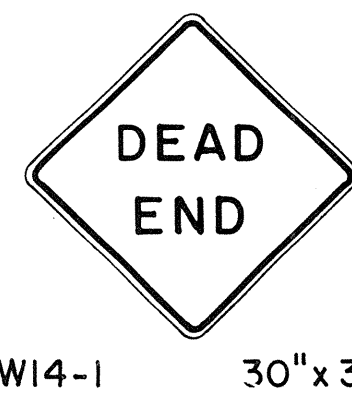

W14-1 30"x30"

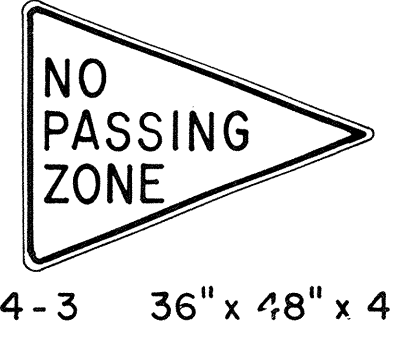

W14-3 36"x48"x48"

GENERAL NOTES

1. Sign details shall conform to the FHWA publications "Manual on Uniform Traffic Control Devices for Streets and Highways," 1971, and "Standard Highway Signs," 1972, and as amended.

2. All warning signs shall be reflectorized unless otherwise specified.

3. All warning signs shall have 3/8" bolt holes drilled at appropriate locations.

4. Numerals in () indicates numerals to be inserted for sign message. (R) or (L) indicates right or left.

5. Signs prefixed with "CW" on the plans shall indicate orange and black construction signs, and shall be reflectorized.

APPROVAL RECOMMENDED:

Enishi Tanaka
TRAFFIC ENGINEER

3/17/72
DATE

APPROVED:

Shirley Salsider
ASSISTANT CHIEF, ENGINEERING

3-20-72
DATE

NO.	REVISION	APPROVED BY	DATE
1	Supersedes Sht. DT 102 Approved 12-30-69	H.T.	3/20/72
2	Revised General Note 1	H.T.	10/16/72
3	Revised General Note 5	MA	9-16-75
4	Revised General Note 5	H.T.	9-14-76
5	Added Note 1	H.T.	11-1-77

STATE OF HAWAII
DEPARTMENT OF TRANSPORTATION
HIGHWAYS DIVISION

STANDARD DETAILS WARNING SIGNS

NOT TO SCALE

SHEET NO. 4 OF 15 SHEETS DT 102

DESIGNED BY	DATE
CHECKED BY	
APPROVED BY	
NOTED BY	
QUANTITIES BY	
REVISIONS	
NO.	

NOTE

1. All signs shall be erected without educational plaques unless called for in the plans.

FED. ROAD DIST. NO.	STATE	FED. AID PROJ. NO.	FISCAL YEAR	SHEET NO.	TOTAL SHEETS
HAWAII	HAW.	FAU MG-0900(10)	1982	22	32



CW20-1a 48" x 48"



CW20-2d 48" x 48"



CW20-3b 48" x 48"



CW20-4d 48" x 48"



CW20-5d(L) 48" x 48"



CW20-7c 48" x 48"



CW21-1 30" x 30"



CW21-2 30" x 30"



CW21-3 36" x 36"



CW21-4 36" x 36"



CW21-5 30" x 30"



CW21-6 30" x 30"




CW22-1b 48" x 48"



CW22-2 42" x 36"



CW22-3 42" x 36"

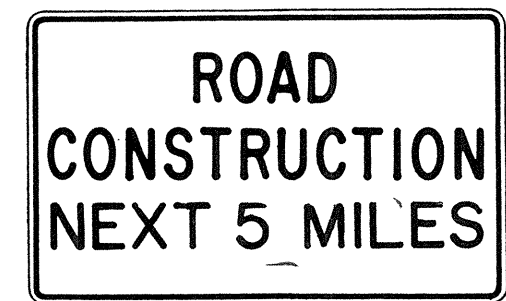

CG20-1(5) 60" x 36"




CG20-2 60" x 24"



CM4-9(R) 30" x 24"




CM4-10(R) 48" x 18"

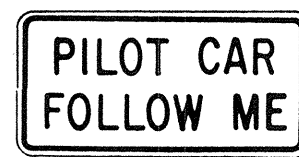

CG20-4 36" x 18"



CW23-1 36" x 36"

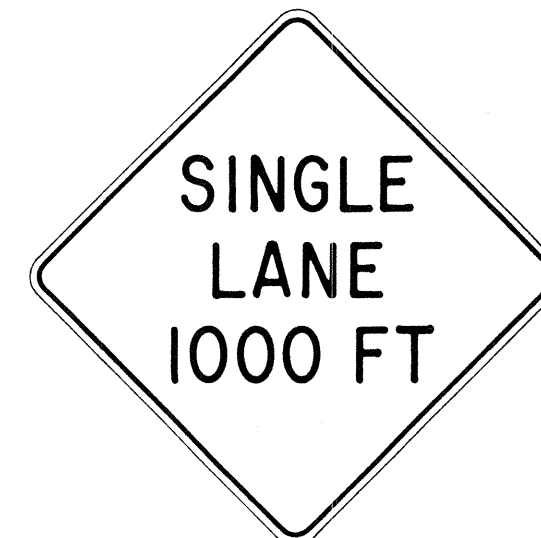

CW23-2b 48" x 48"



CW23-3(R) 48" x 48"

GENERAL NOTES

- Sign details shall conform to the FHWA publications "Manual on Uniform Traffic Control Devices for Streets and Highways," 1971, and "Standard Highway Signs," 1972, and as amended.
- All construction signs shall be reflectorized.
- All construction signs shall have 3/8" bolt holes drilled at appropriate locations.
- Numerals in () indicates numerals to be inserted for sign message. (R) or (L) indicates right or left.
- For "CW" series signs, suffixes a,b,c and d are as follows:
a-1500 FT, b-1000 FT,
c-500 FT and d-AHEAD.

APPROVAL RECOMMENDED:

Erich Tanaka
TRAFFIC ENGINEER

3/21/72
DATE

APPROVED:

Walter Salsich
ASSISTANT CHIEF, ENGINEERING

3/23/72
DATE

NO.	REVISION	APPROVED BY	DATE
1	Supersedes Sht. DT 104 Approved 12-30-69	H.C.	3/23/72
2	Revised General Note 1	H.C.	10/16/74
3	Revised General Note 2	M.H.	9-16-75
4	Revised General Note 2 and sign CG20-1(5)	H.C.	9-14-76

STATE OF HAWAII
DEPARTMENT OF TRANSPORTATION
HIGHWAYS DIVISION

STANDARD DETAILS CONSTRUCTION SIGNS

NOT TO SCALE

SHEET No. 5 OF 15 SHEETS DT 104


ORIGINAL PLAN	SURVEY PLOTTED BY	DATE
NOTE BOOK	DRAWN BY	
No.	DESIGNED BY	
	CHECKED BY	

FED. ROAD DIST. NO.	STATE	FED. AID PROJ. NO.	FISCAL YEAR	SHEET NO.	TOTAL SHEETS
HAWAII	HAW.	FAU MG-0900(16)	1982	23	32

GENERAL NOTES


- Marker details shall conform to the FHWA publications "Manual on Uniform Traffic Control Devices for Streets and Highways," 1971, "Standard Alphabets for Highway Signs," 1966, and "Standard Highway Signs," 1972, and as amended.
- All markers shall be reflectorized unless otherwise specified.
- All markers shall have 3/8" bolt holes drilled at appropriate locations.
- Numerals in () indicates numerals to be inserted for marker message. (R) or (L) indicates right or left.
- Sign message of Cardinal Direction Marker (M3 series) shall be denoted by the following:

M3-1 : NORTH
 M3-2 : EAST
 M3-3 : SOUTH
 M3-4 : WEST
- Markers prefixed with "IM" on the plans shall have a white legend on a blue background.

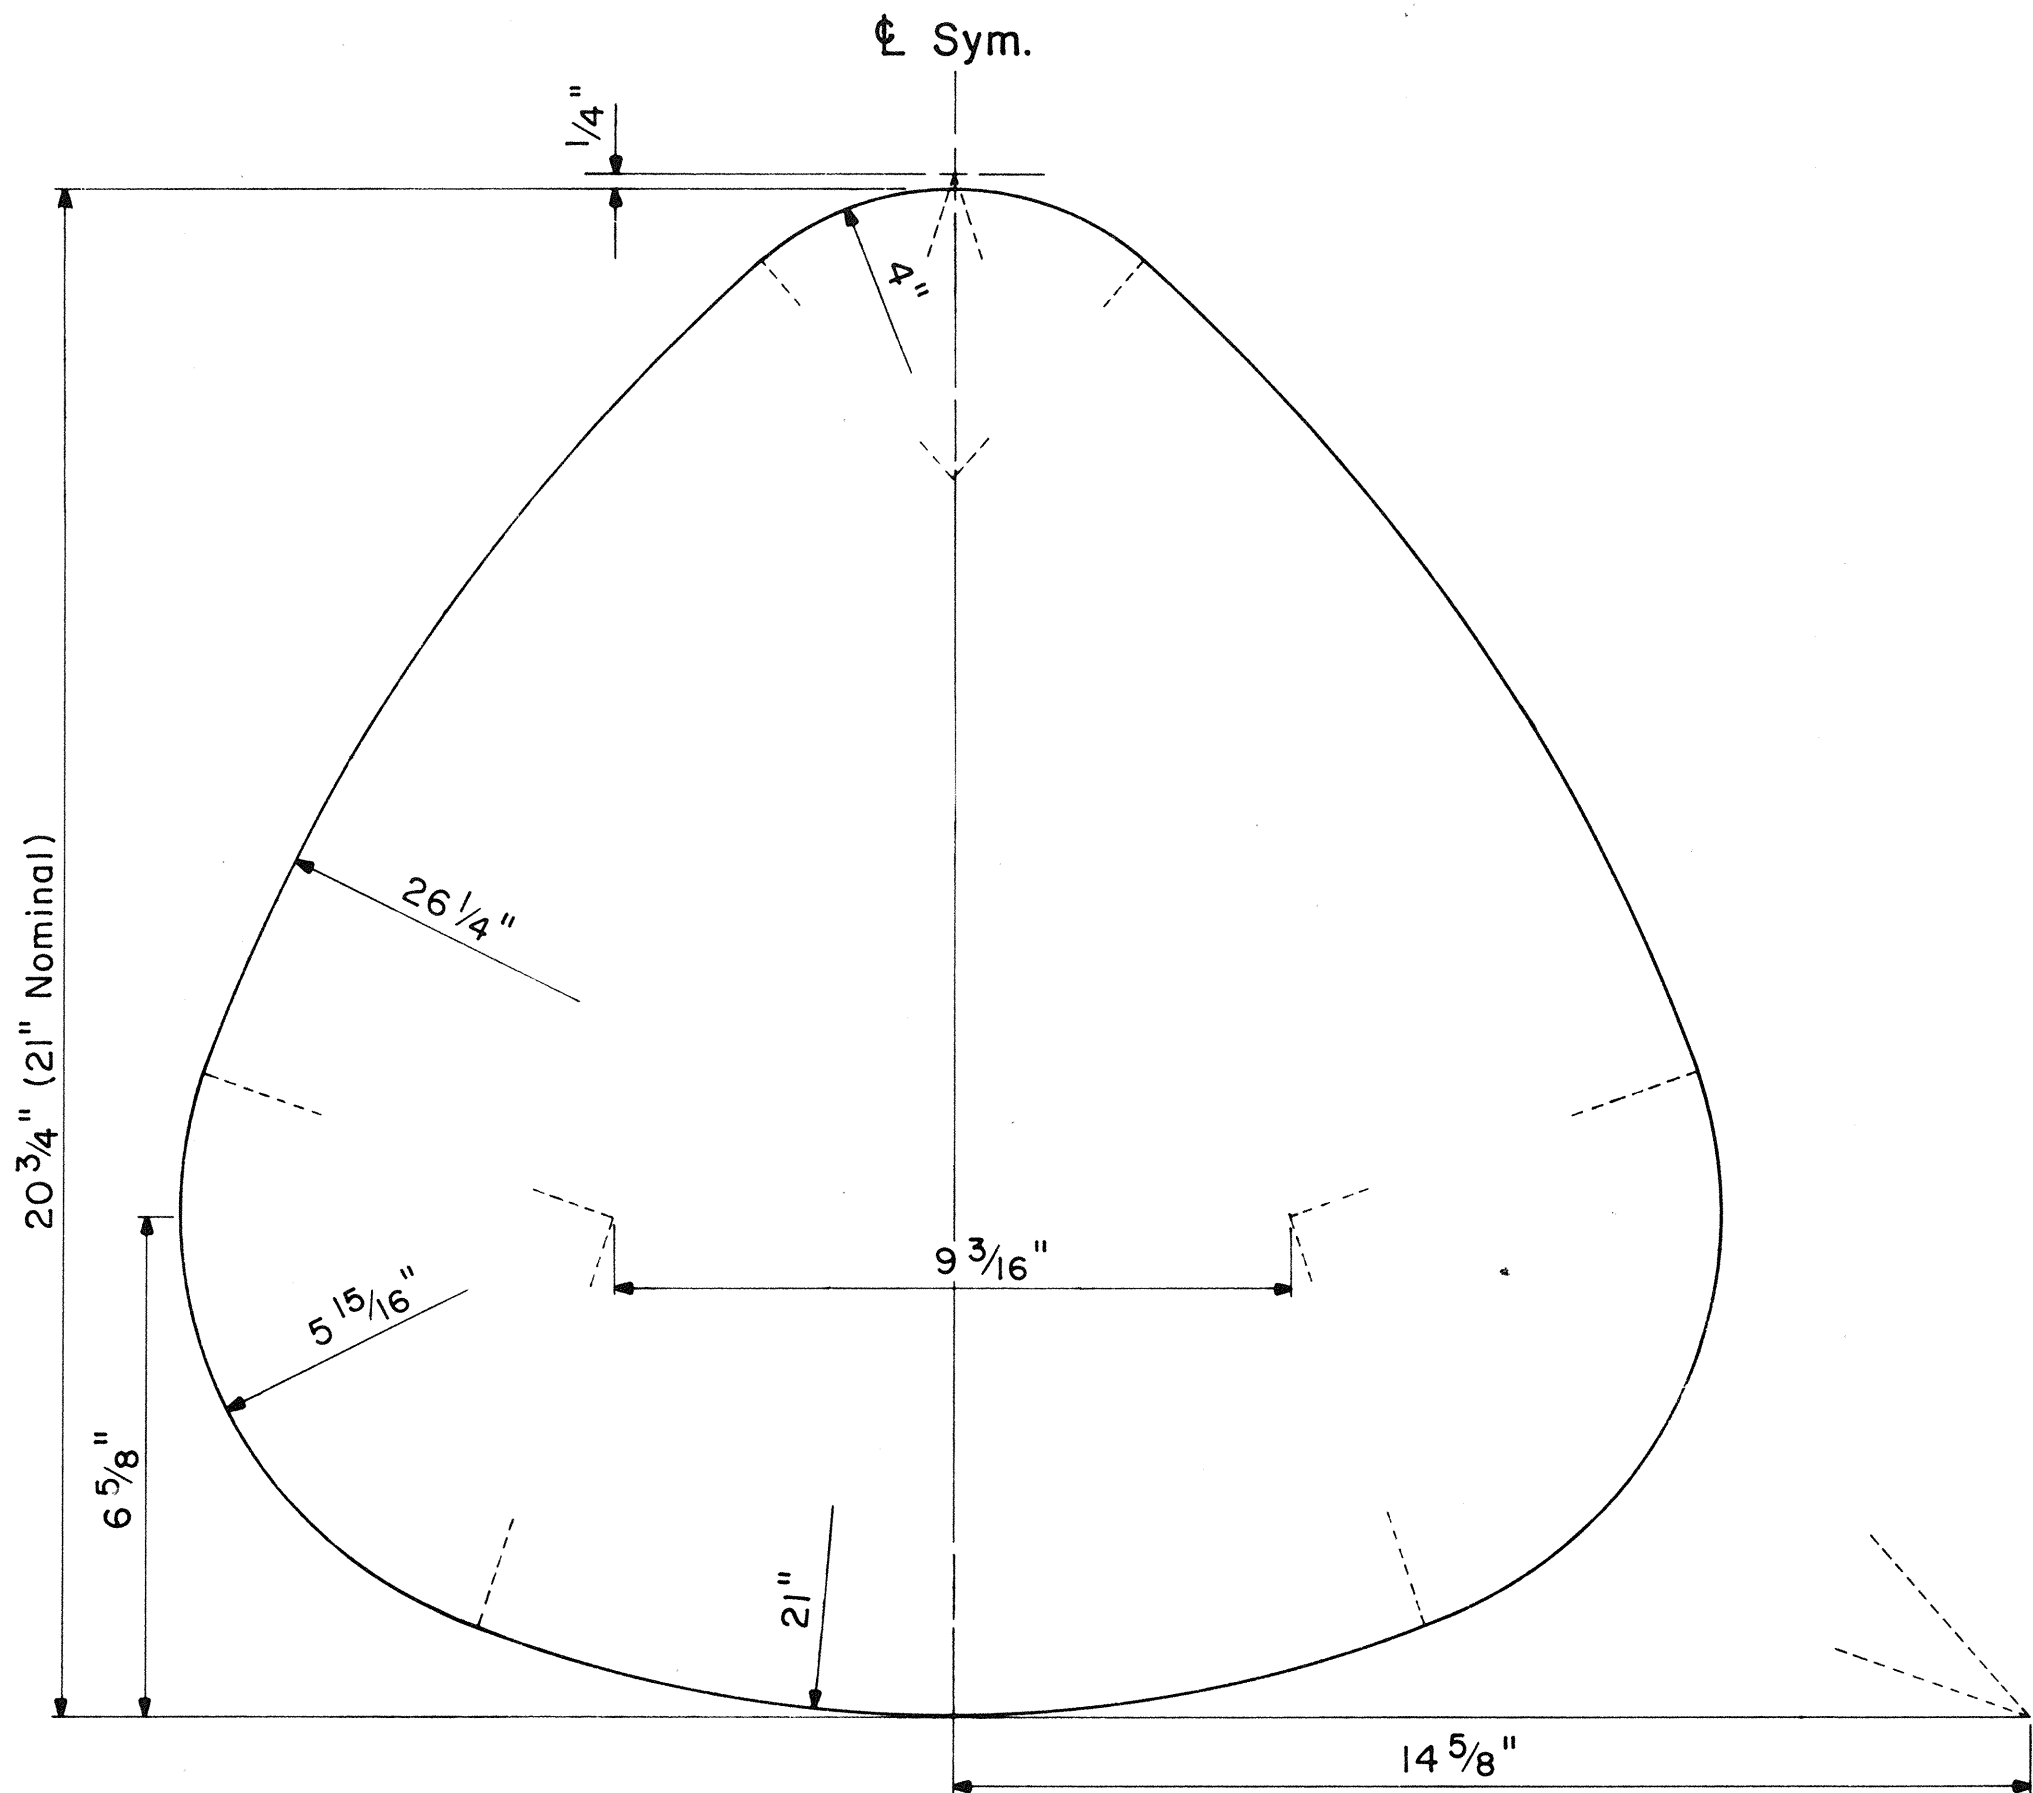

STATE ROUTE MARKER DETAIL


Not to Scale

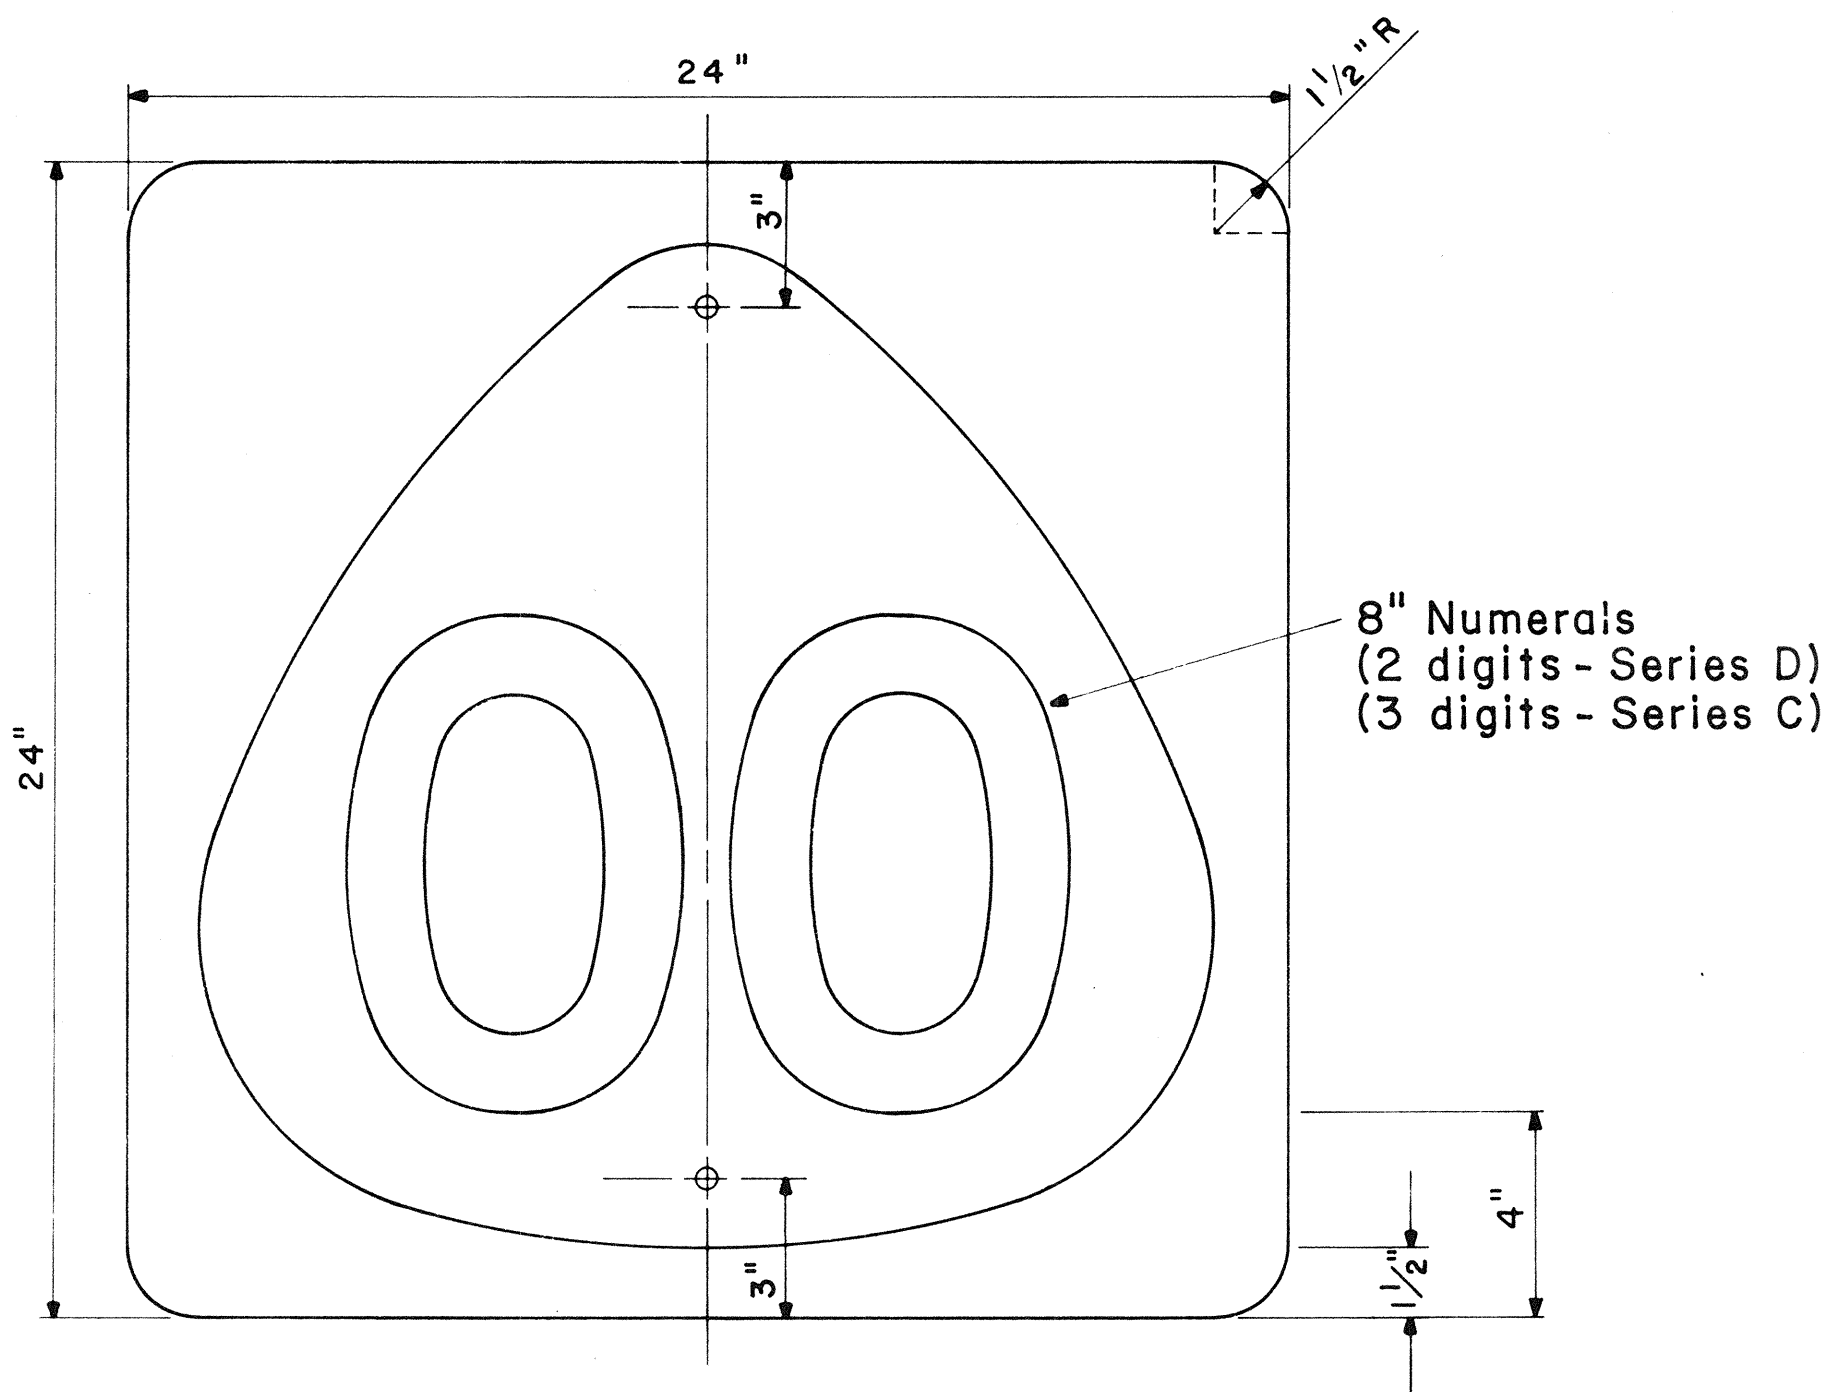


STATE ROUTE MARKER

M1-6 (00) 24"x 24"


Scale: 1/4" = 1"

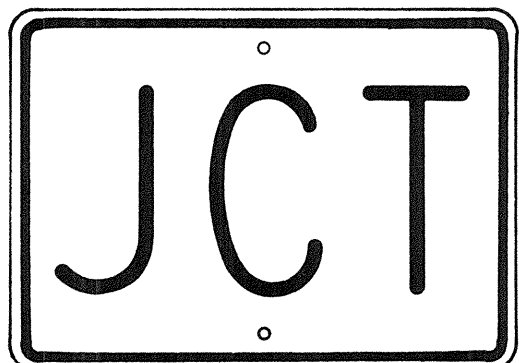

M2-1 21"x 15"

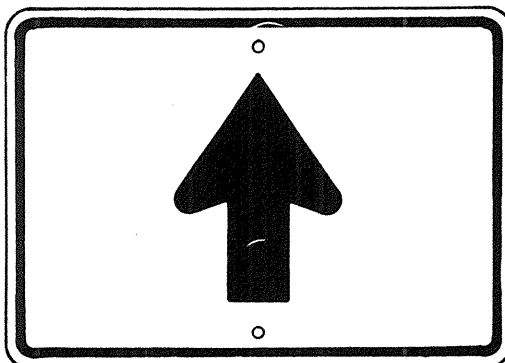

M6-3 21"x 15"

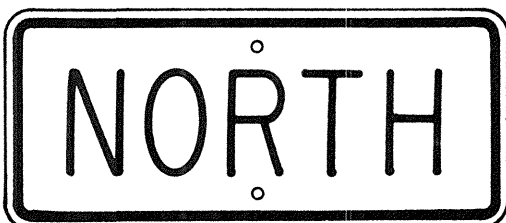


M3-1 24"x 12"
M3-1-A 36"x 18"




M4-1 24"x 12"



M4-2 24"x 12"

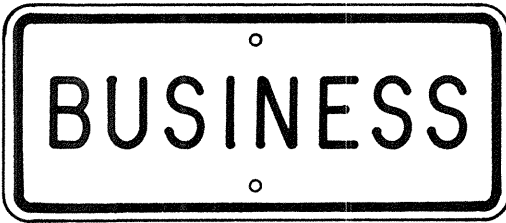

M4-3 24"x 12"

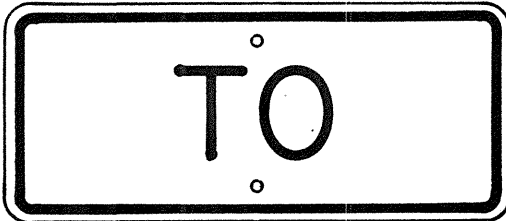


M4-5 24"x 12"




M4-6 24"x 12"




M4-7 24"x 12"

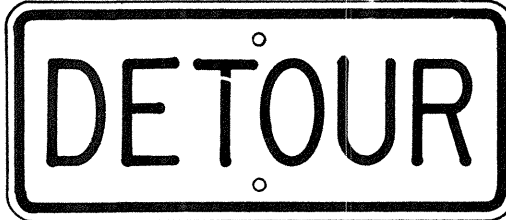


M4-8 24"x 12"

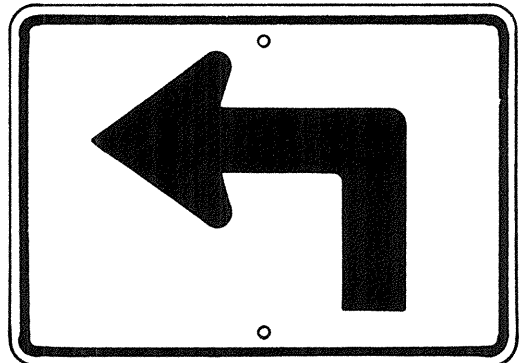


M5-1(L) 21"x 15"

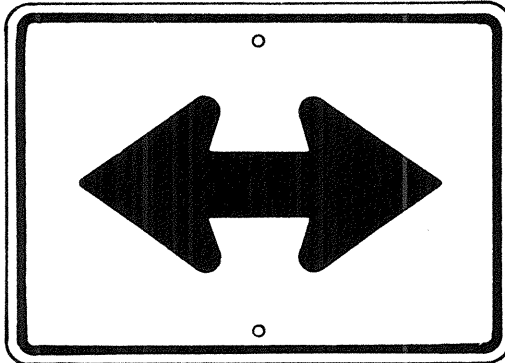


M6-4 21"x 15"

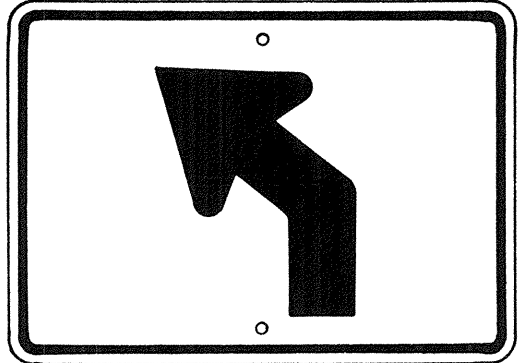


M5-2(L) 21"x 15"

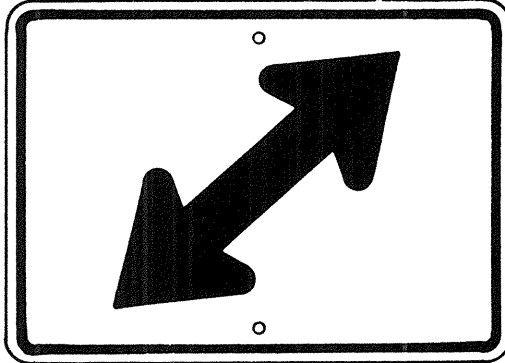


M6-5(R) 21"x 15"

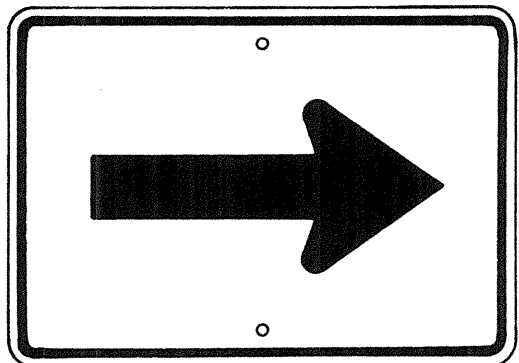


M6-1 21"x 15"

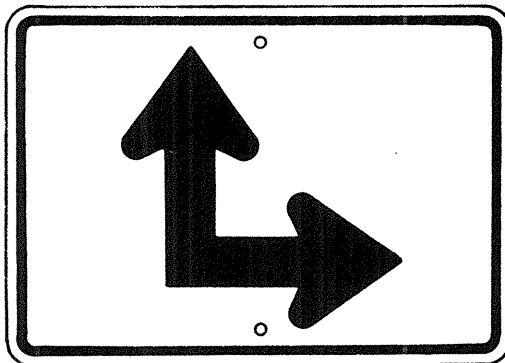

M6-6(R) 21"x 15"

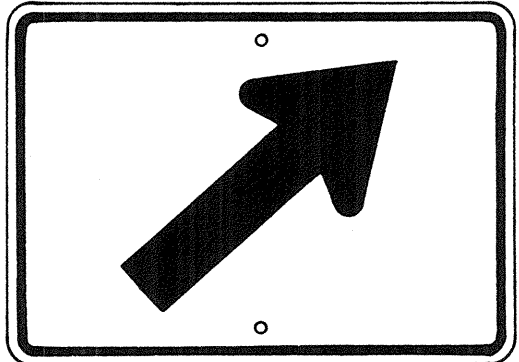

M6-2(R) 21"x 15"

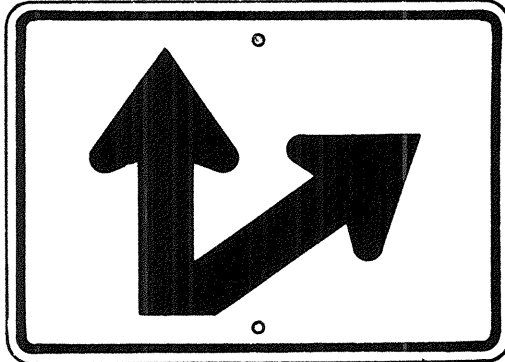

M6-7(R) 21"x 15"

AUXILIARY MARKERS

Not to Scale

NO.	REVISION	APPROVED BY	DATE
1	Supersedes Sht. DT 105 Approved 12-30-69	H.C.	6/11/72
2	Revised General Note 1	H.C.	10/16/74


APPROVAL	RECOMMENDED:		
	<i>Eichi Tanaka</i>		6/6/72
	TRAFFIC ENGINEER		DATE
APPROVED:			
	<i>Robert S. Salsider</i>		6-1-72
	ASSISTANT CHIEF, ENGINEERING		DATE

STATE OF HAWAII
DEPARTMENT OF TRANSPORTATION
LAND TRANSPORTATION FACILITIES DIVISION
STANDARD DETAILS
STATE ROUTE MARKER
AND AUXILIARY MARKERS

Scale: As Shown
SHEET NO 6 OF 15 SHEETS DT 105


SURVEY PLOTTED BY	DATE
DRAWN BY	
CHECKED BY	
NOTE BOOK	
NO.	

FED. ROAD DIST. NO.	STATE	FED. AID PROJ. NO.	FISCAL YEAR	SHEET NO.	TOTAL SHEETS
HAWAII	HAW.	FAU MG-0900(16)	1982	24	32

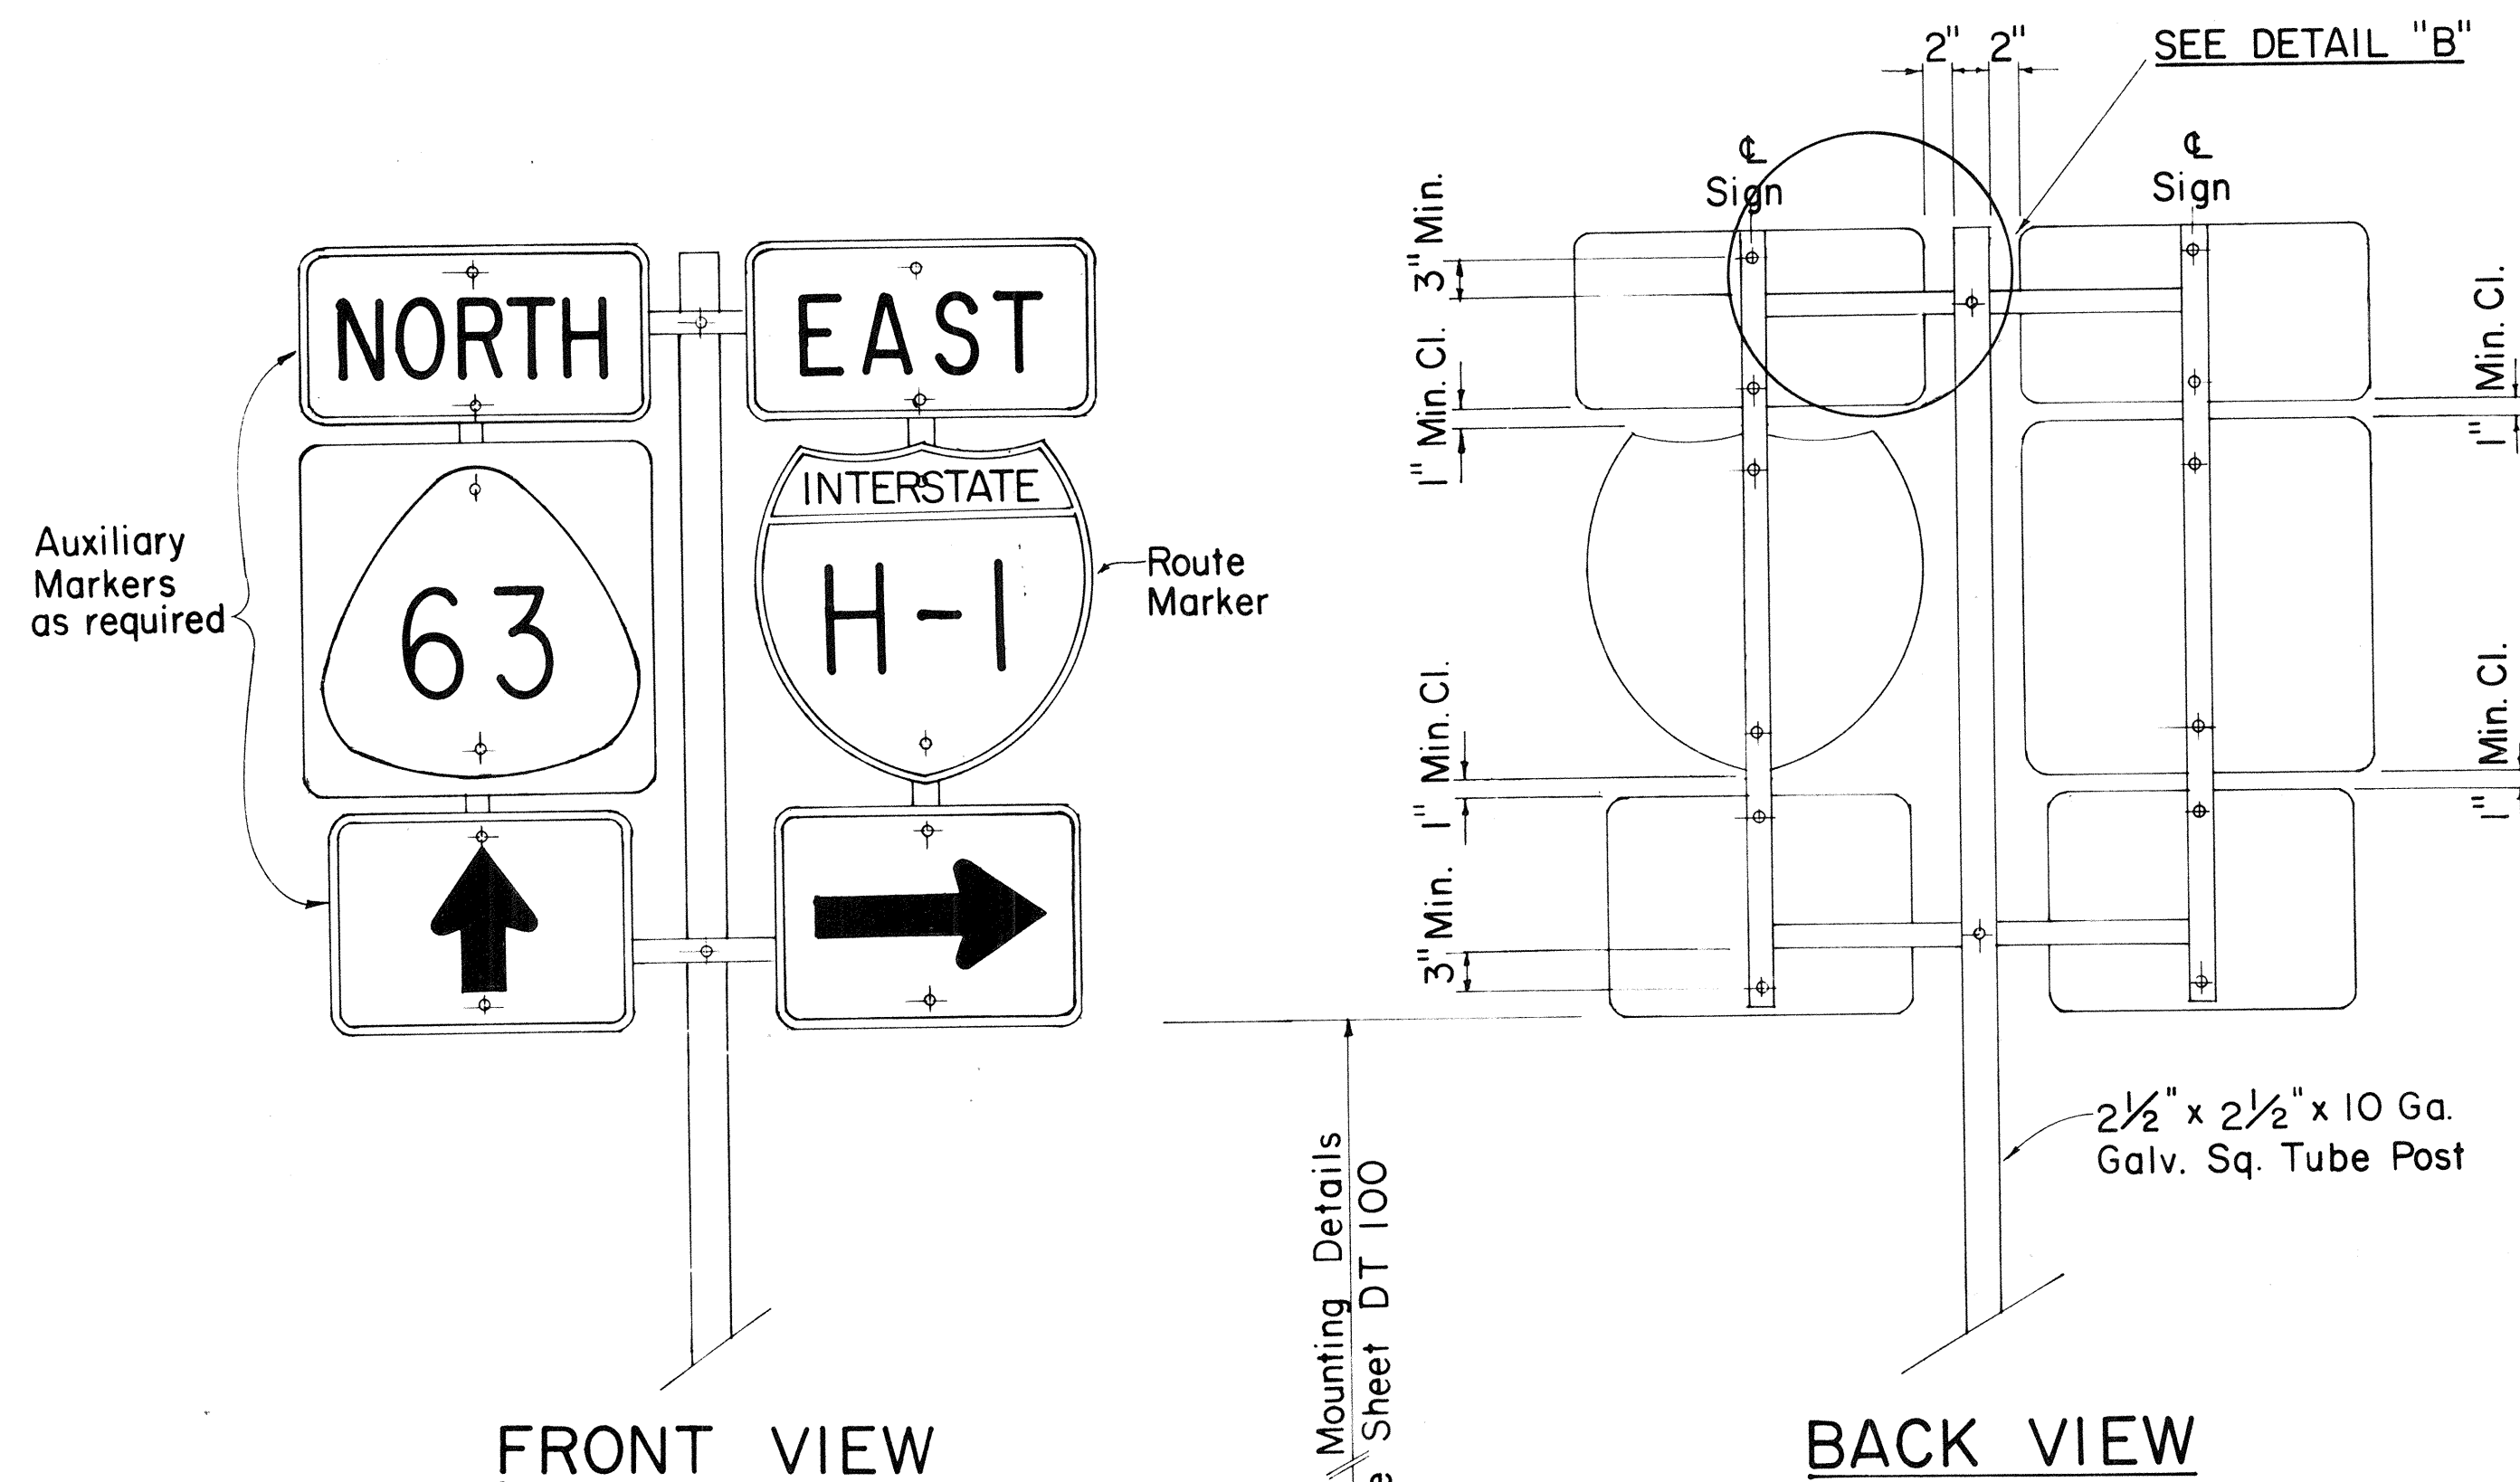


TYPE "B" ASSEMBLY

SCALE: 1" = 1'-0"

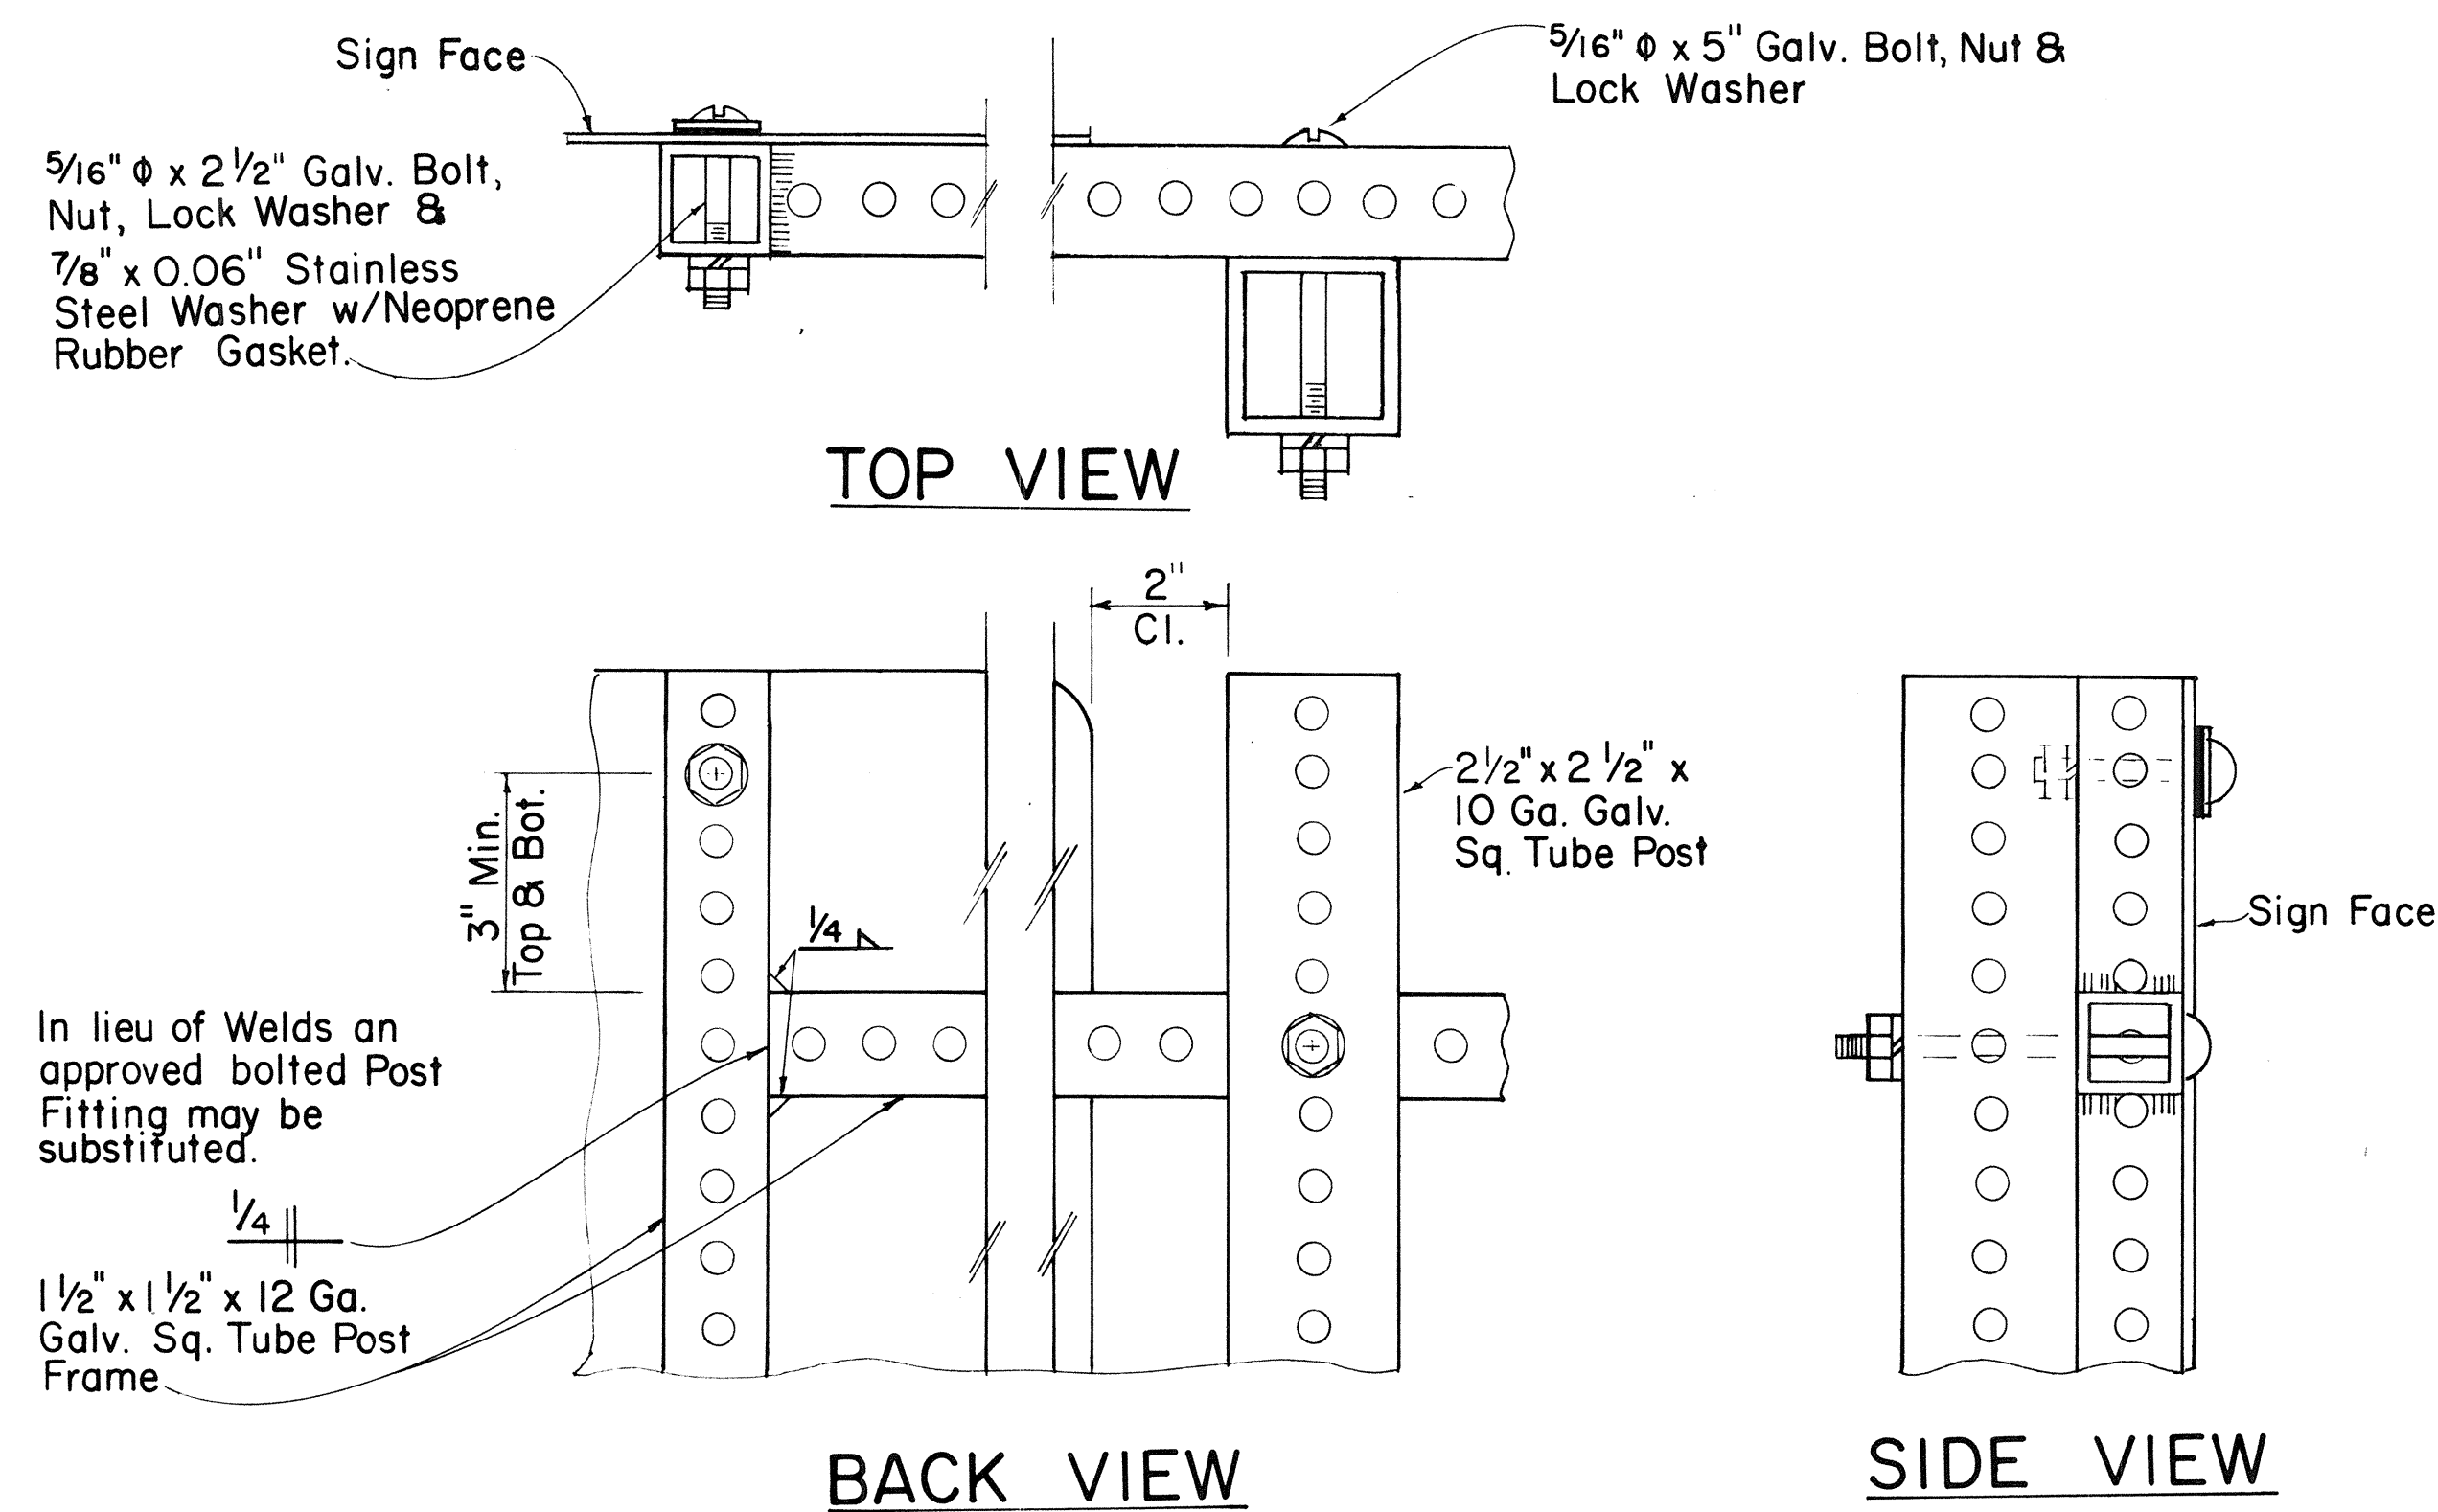


DETAIL "B"

SCALE: 3/8" = 1"

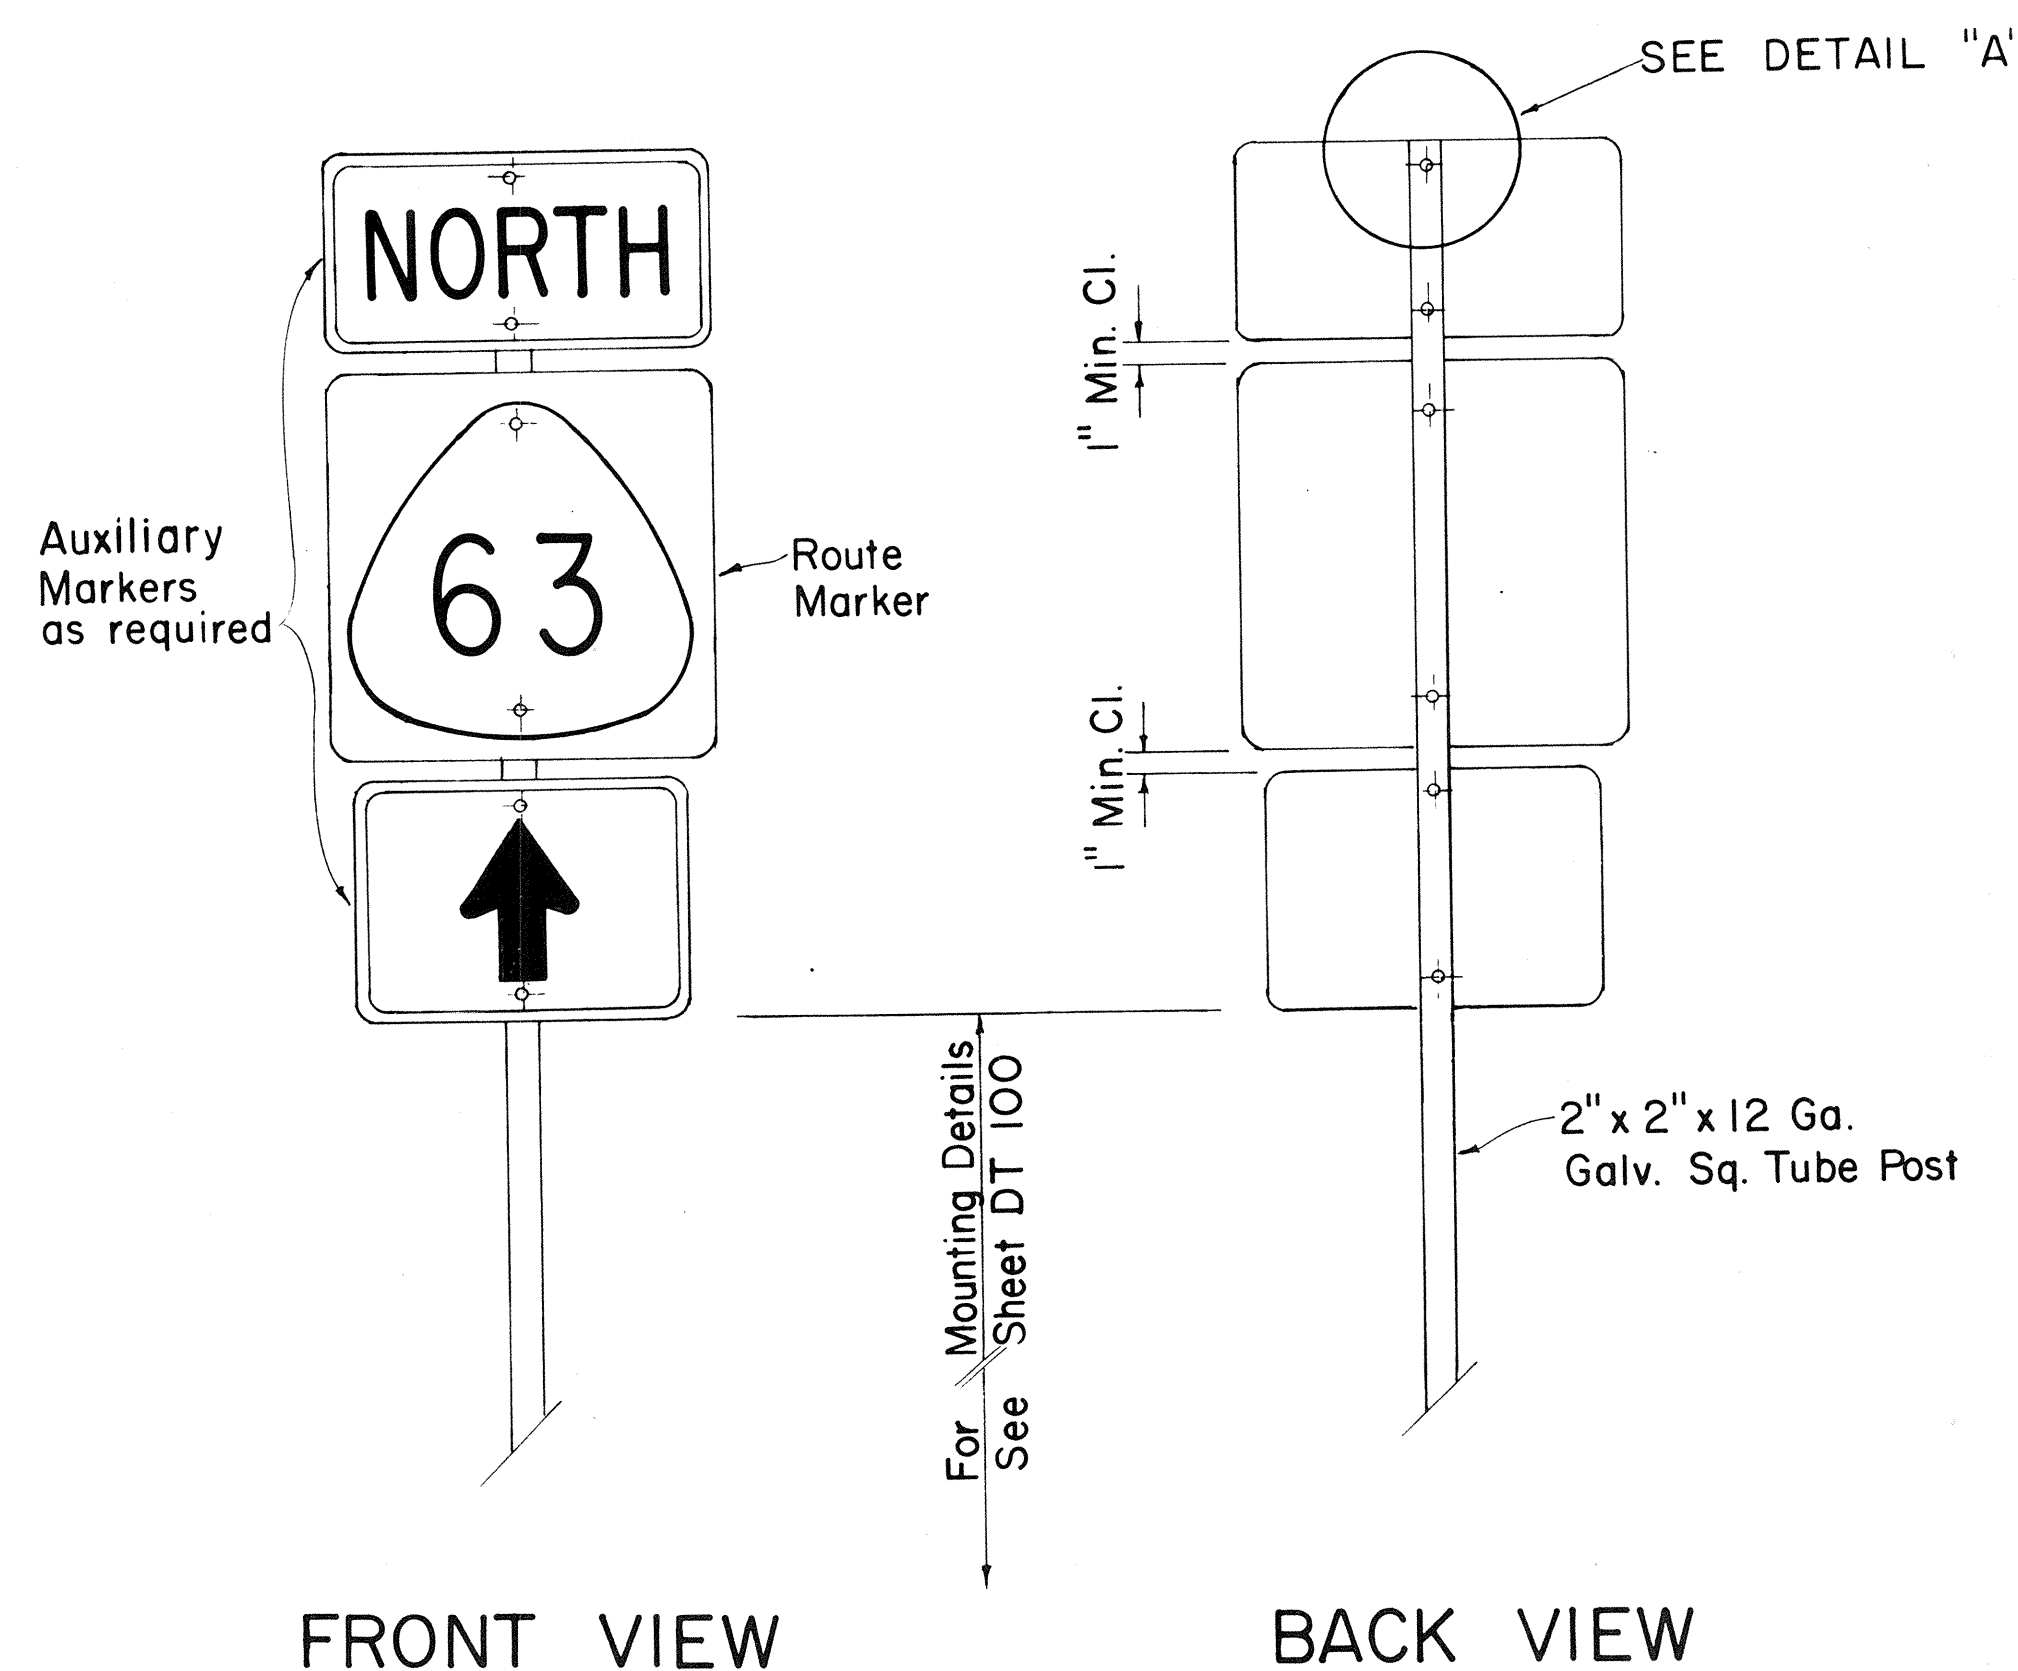

TYPE "A" ASSEMBLY

SCALE: 1" = 1'-0"

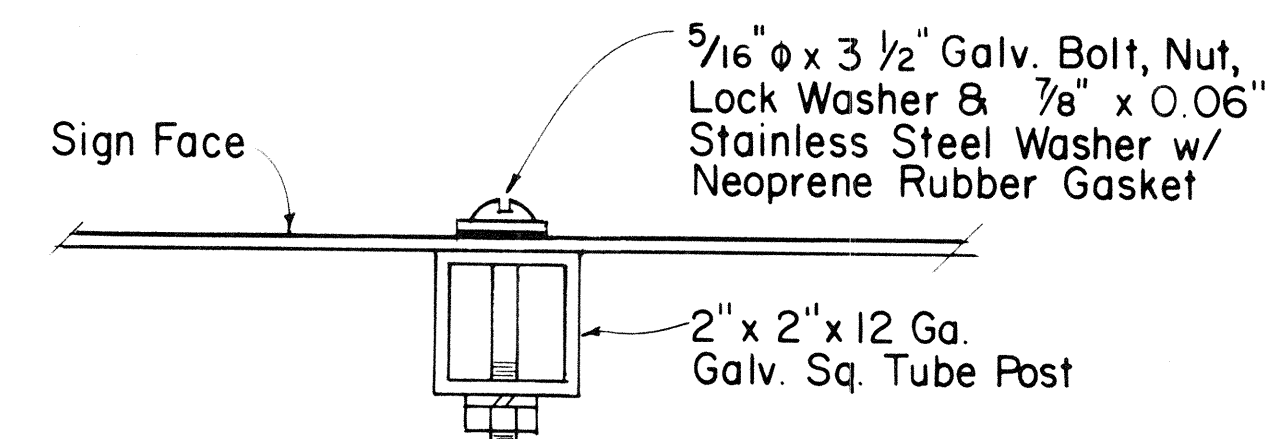

DETAIL "A"

SCALE: 3/8" = 1"

APPROVAL RECOMMENDED:

Eiichi Tanaka 7/31/80
TRAFFIC ENGINEER DATE

APPROVED:

Herbert Zakeishi 7/31/80
ASSISTANT CHIEF, ENGINEERING DATE

NO	REVISION	APPROVED BY	DATE
1	Supersedes Sht. DT 107 dated 12/30/69.	H.T.	7/31/80


STATE OF HAWAII DEPARTMENT OF TRANSPORTATION HIGHWAYS DIVISION
STANDARD DETAILS
ROUTE MARKER
ASSEMBLIES
SCALE: AS SHOWN
SHEET No. 7 OF 15 SHEETS DT 107

ORIGINAL PLAN	SURVEY PLOTTED BY	DATE
NOTE BOOK	DRAWN BY	
	DESIGNED BY	
	CHECKED BY	


FED. ROAD DIST. NO.	STATE	FED. AID PROJ. NO.	FISCAL YEAR	SHEET NO.	TOTAL SHEETS
HAWAII	HAW.	FAU M6-0900(16)	1982	25	32

GENERAL NOTES:

1. Clearance markers (RM-3, RM-4) shall be installed with the edge of the marker in line with the inner edge of the obstruction.
2. (R) or (L) indicates right or left and shall be as shown on the plans.
3. Reflector markers RM-1 and RM-2 shall be:
 - a) Yellow if placed along the left edge of divided roadways, one-way roadways, and ramps in the direction of travel.
 - b) White if placed along the right edge of divided roadways, one-way roadways, and ramps in the direction of travel.
4. For reflector marker RM-9, reflective sheeting material may be used as an alternate.
5. For RM-4, the stripes shall slope downward at an angle of 45° in the direction of traffic.

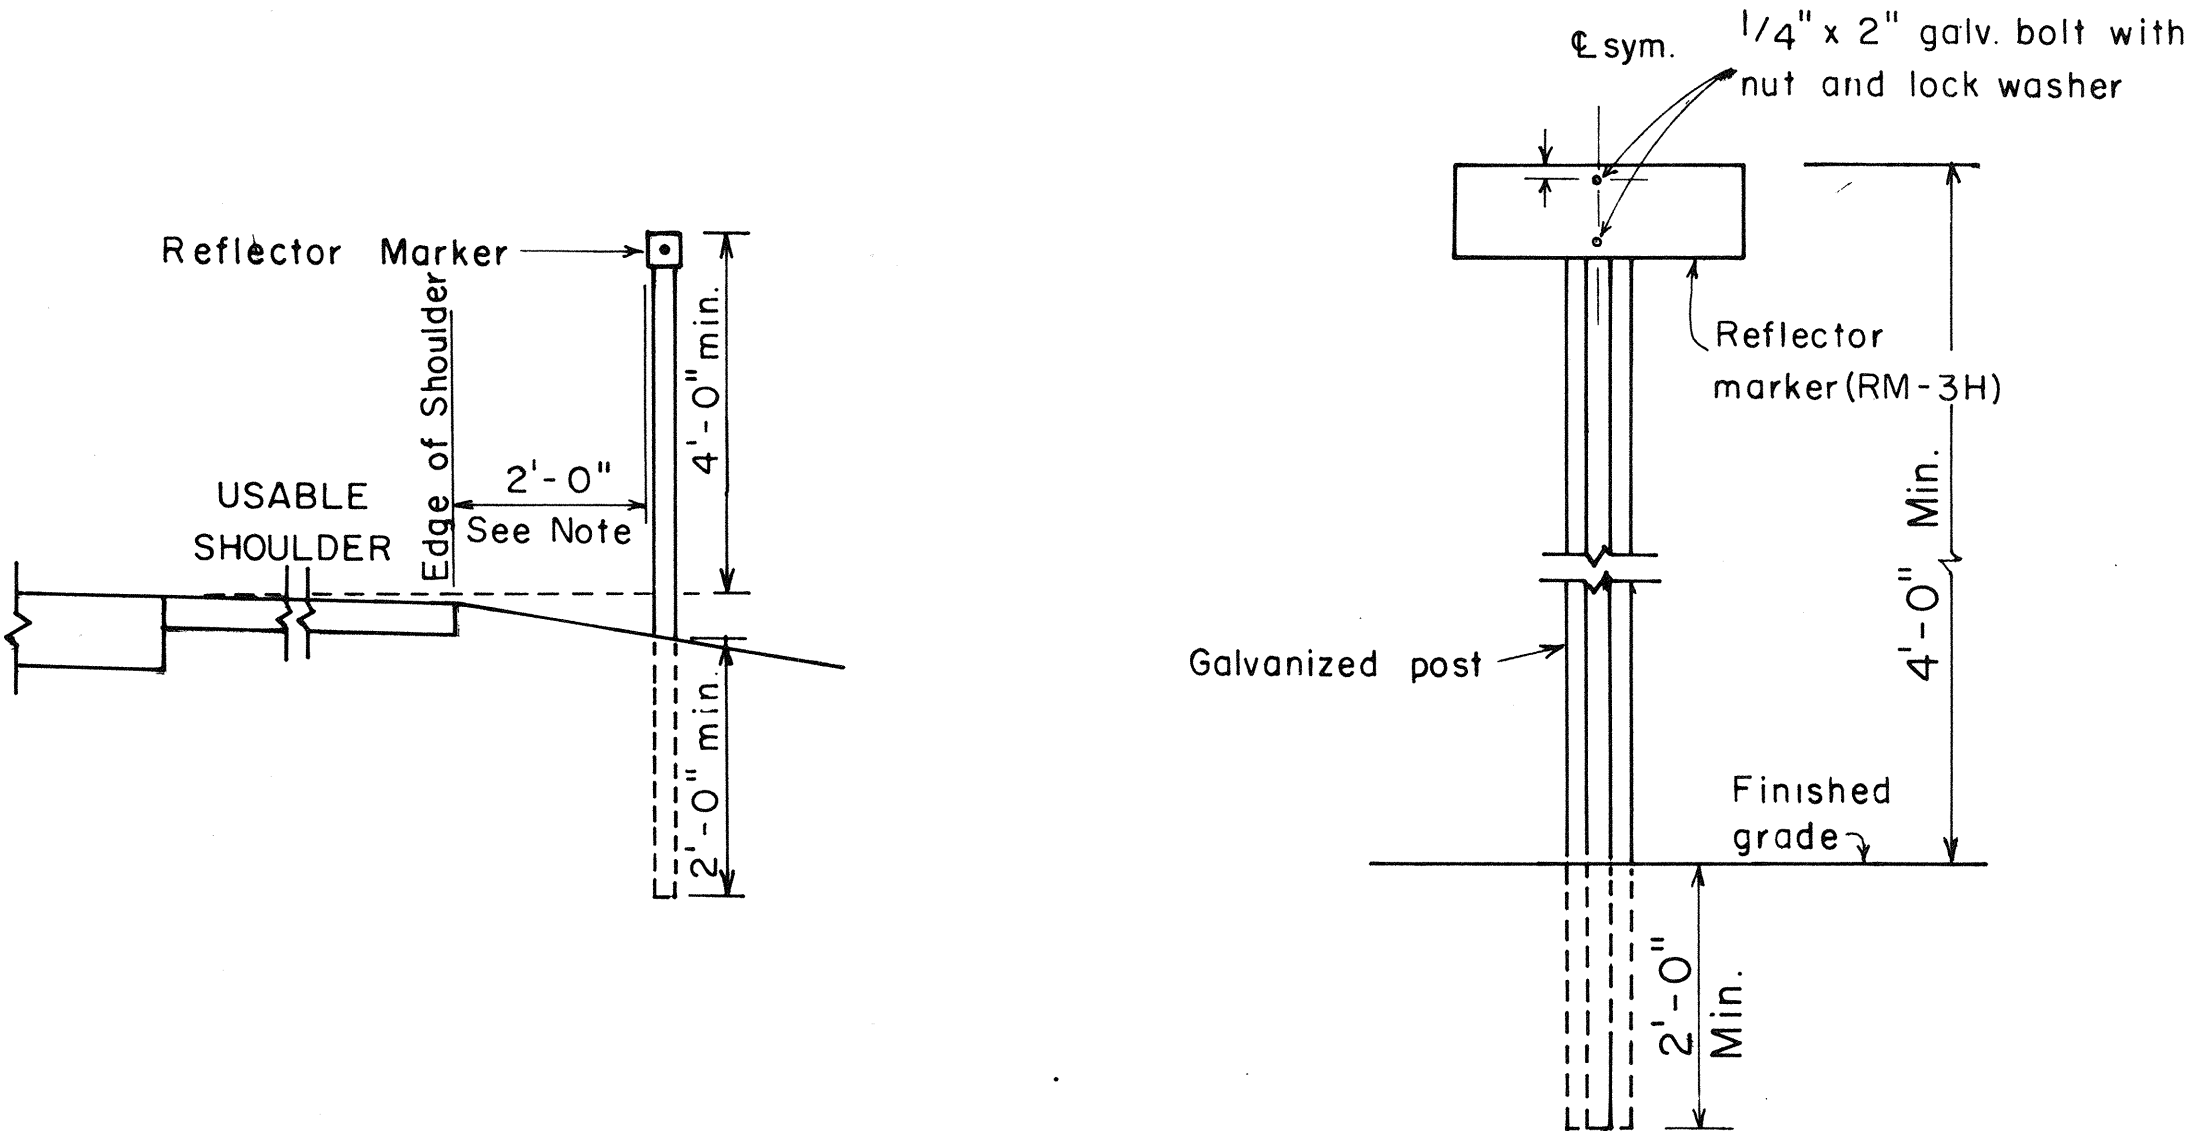


REFLECTOR MARKER MOUNTING DETAIL

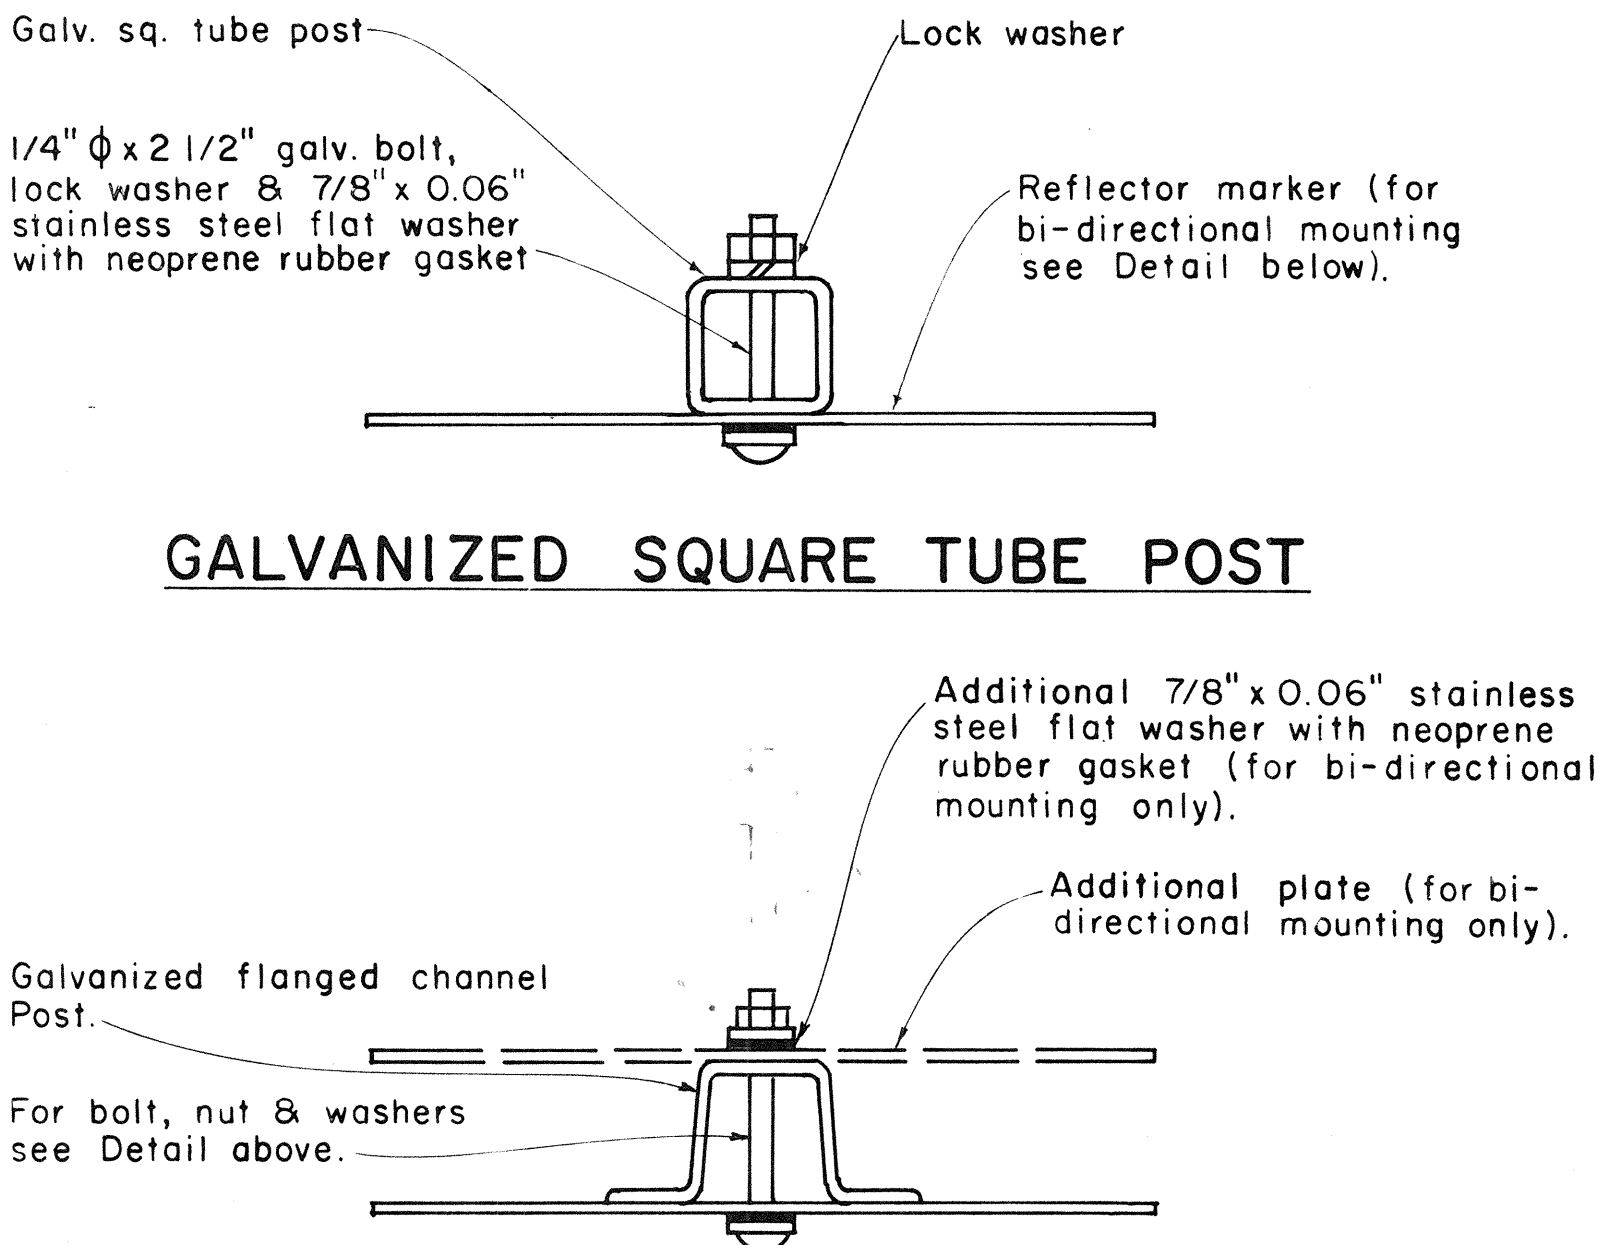

GALVANIZED FLANGED CHANNEL POST

TYPICAL MOUNTING DETAILS

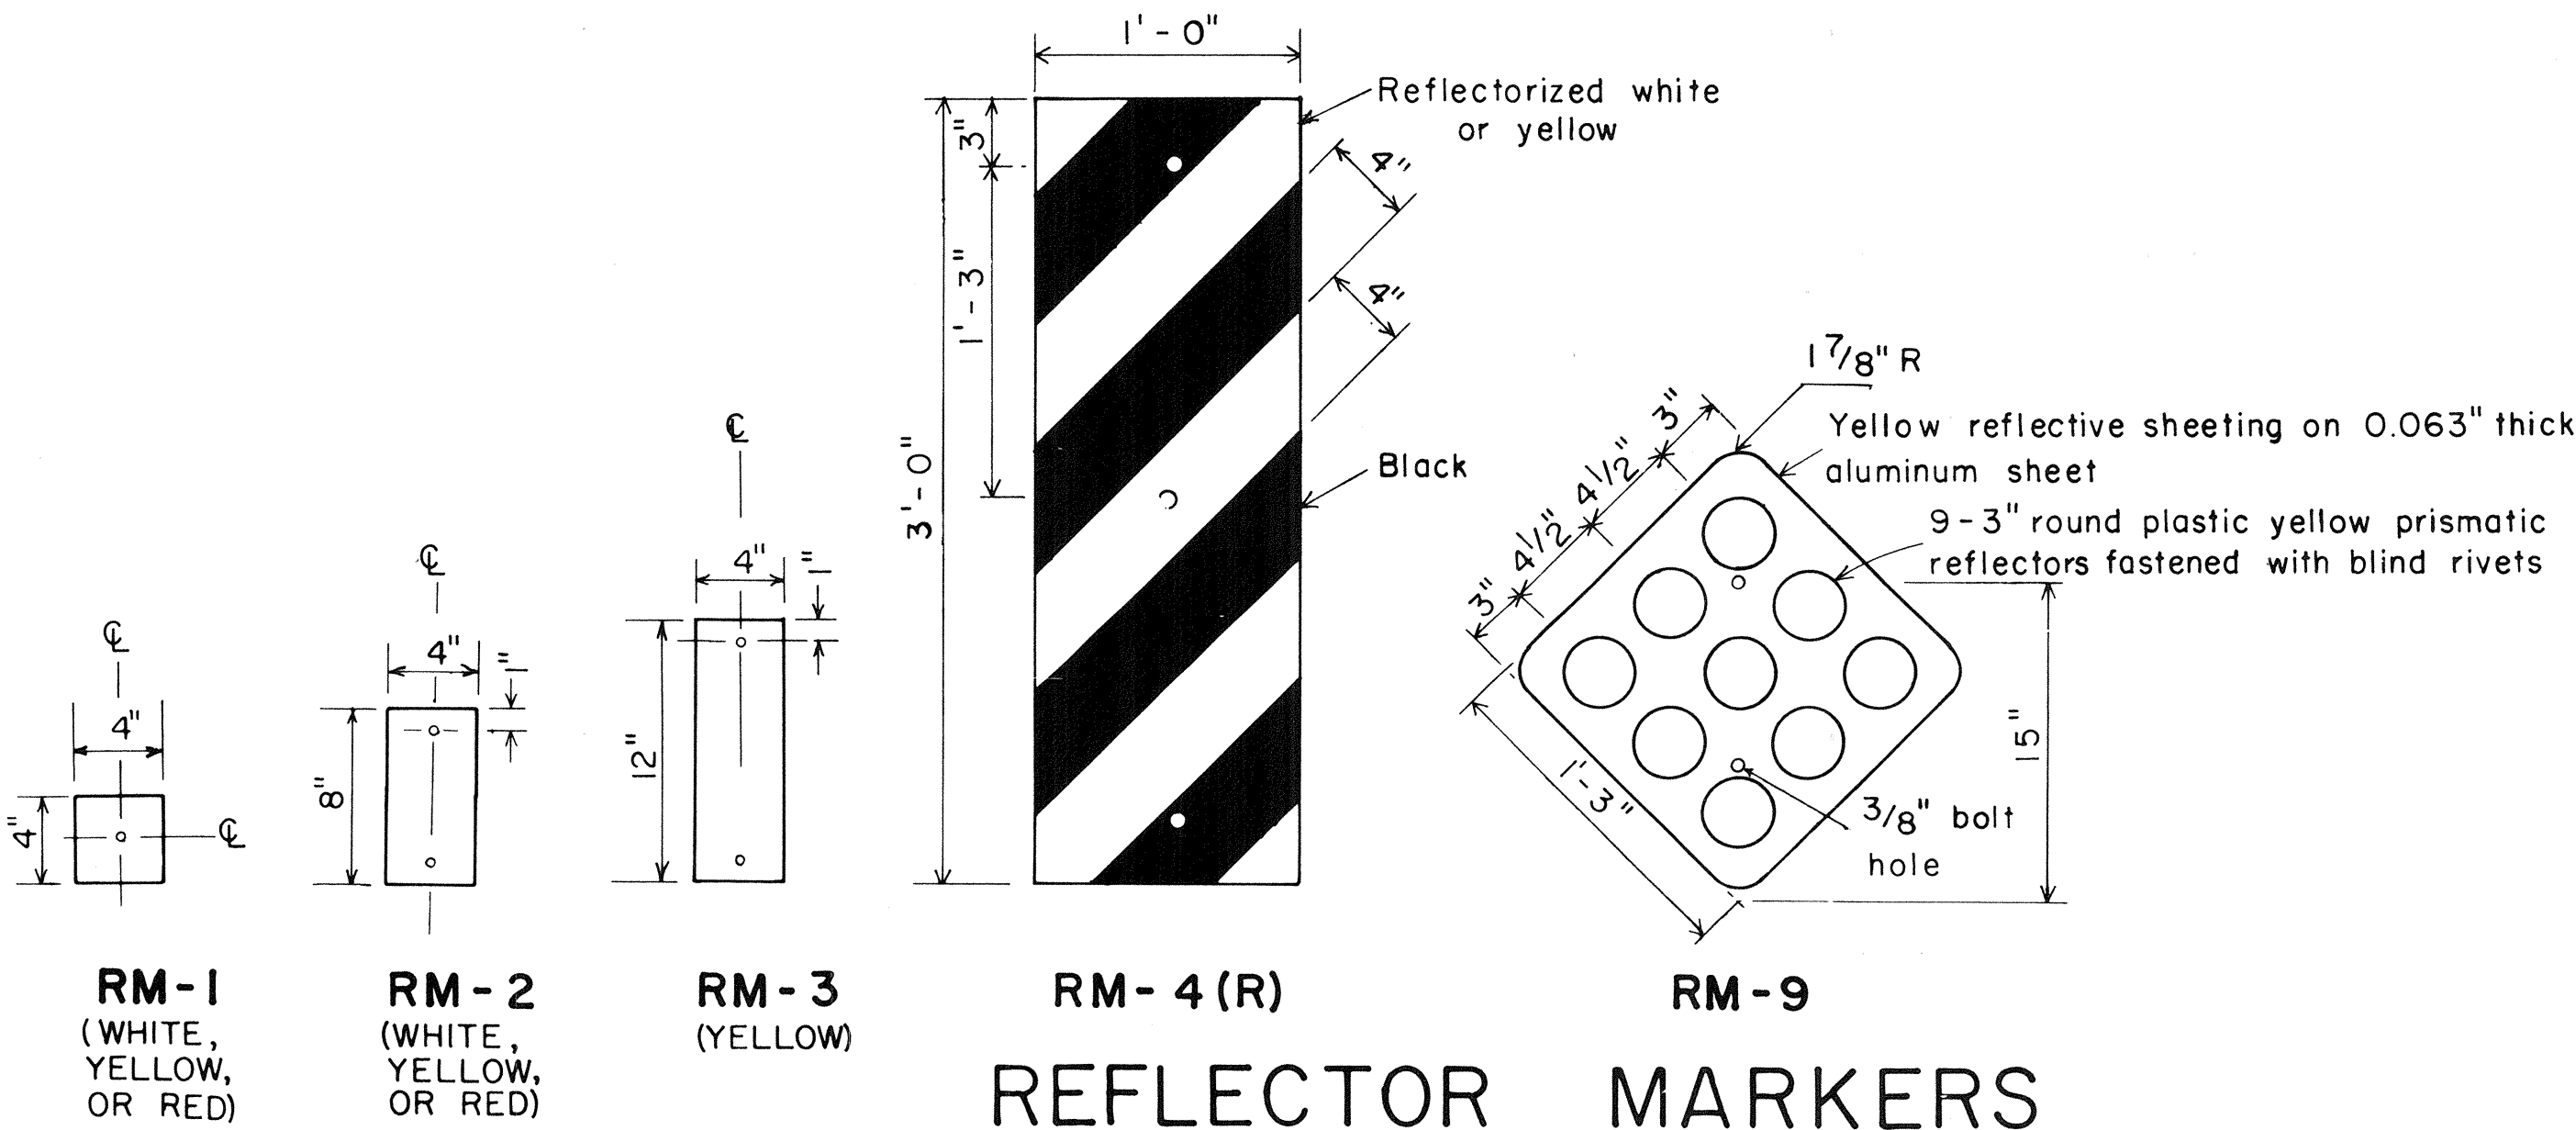

APPROVAL RECOMMENDED: Erich Tanaka 11/7/77
TRAFFIC ENGINEER DATE

APPROVED: Robert B. Sakai 11/15/77
ASSISTANT CHIEF, ENGINEERING DATE


NO.	REVISION	APPROVED BY	DATE
1	Revised Mounting Details	H-1	4/23/80

STATE OF HAWAII
DEPARTMENT OF TRANSPORTATION
HIGHWAYS DIVISION

STANDARD DETAILS
MISCELLANEOUS REFLECTOR MARKERS

Not to scale
June, 1977


FED. ROAD DIST. NO.	STATE	FED. AID PROJ. NO.	FISCAL YEAR	SHEET NO.	TOTAL SHEETS
HAWAII	HAW.	FAU MG-0900(16)	1982	26	32

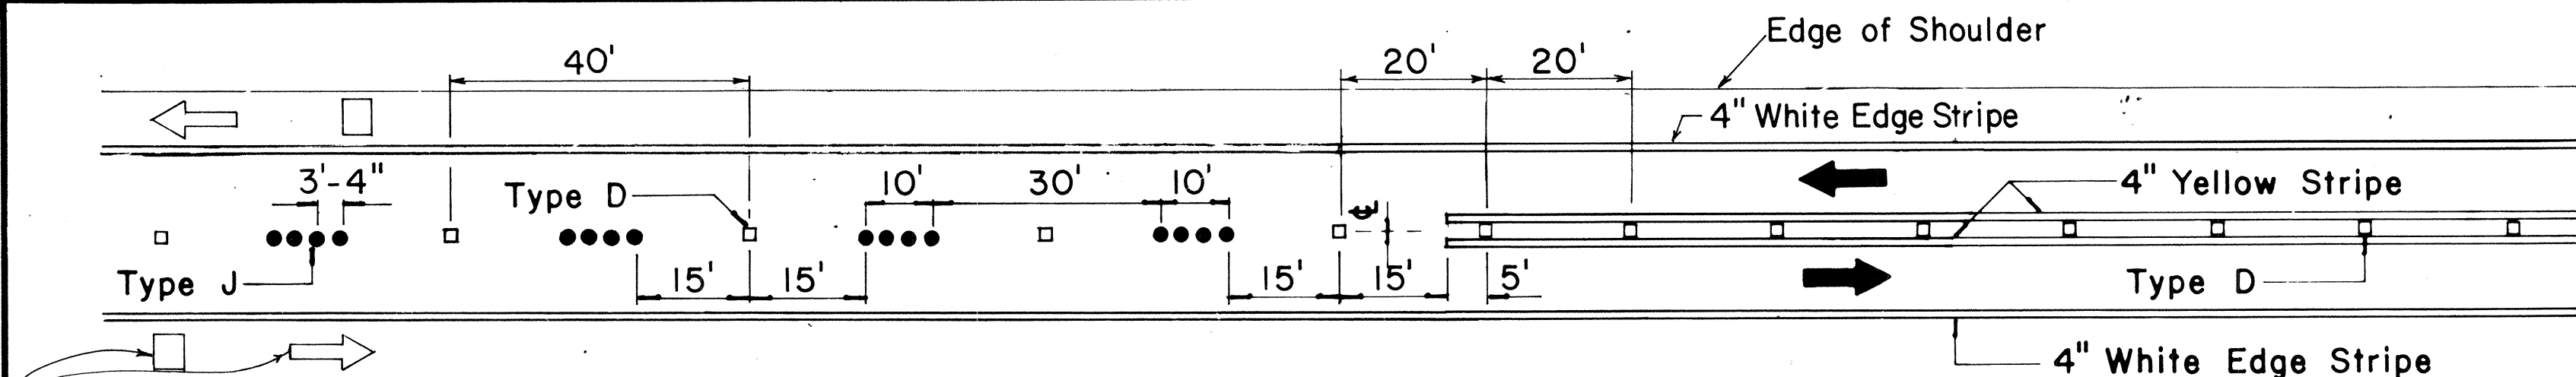

Pavement Symbols, Words, Arrows, and Legends for Bike Route as Required on Plans.

PASSING PERMITTED AND PASSING PROHIBITED

TWO - LANE

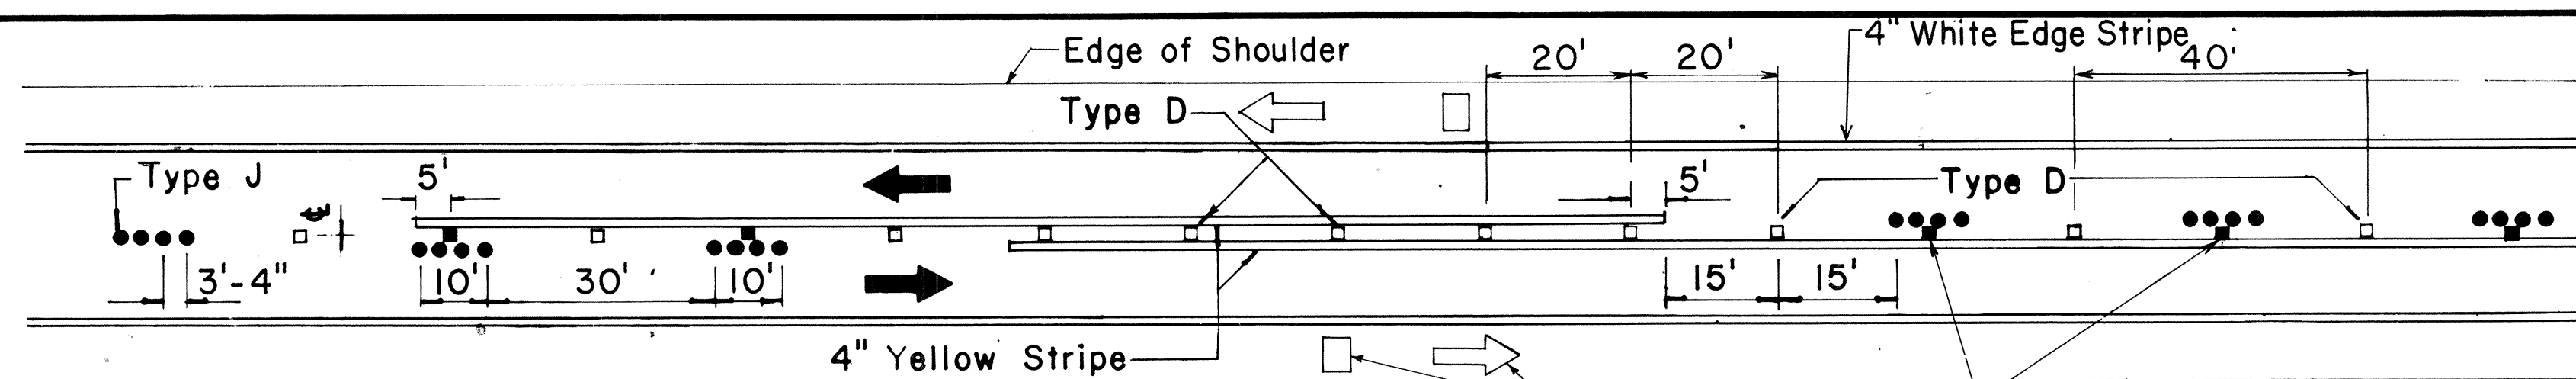


Pavement Symbols, Words, Arrows, and Legends for Bike Route as Required on Plans.

PASSING PROHIBITED ZONES

TYPE A
NON-REFLECTIVE WHITE MARKER


TYPE C
RED-CLEAR REFLECTIVE MARKER

TYPE J
NON-REFLECTIVE YELLOW MARKER

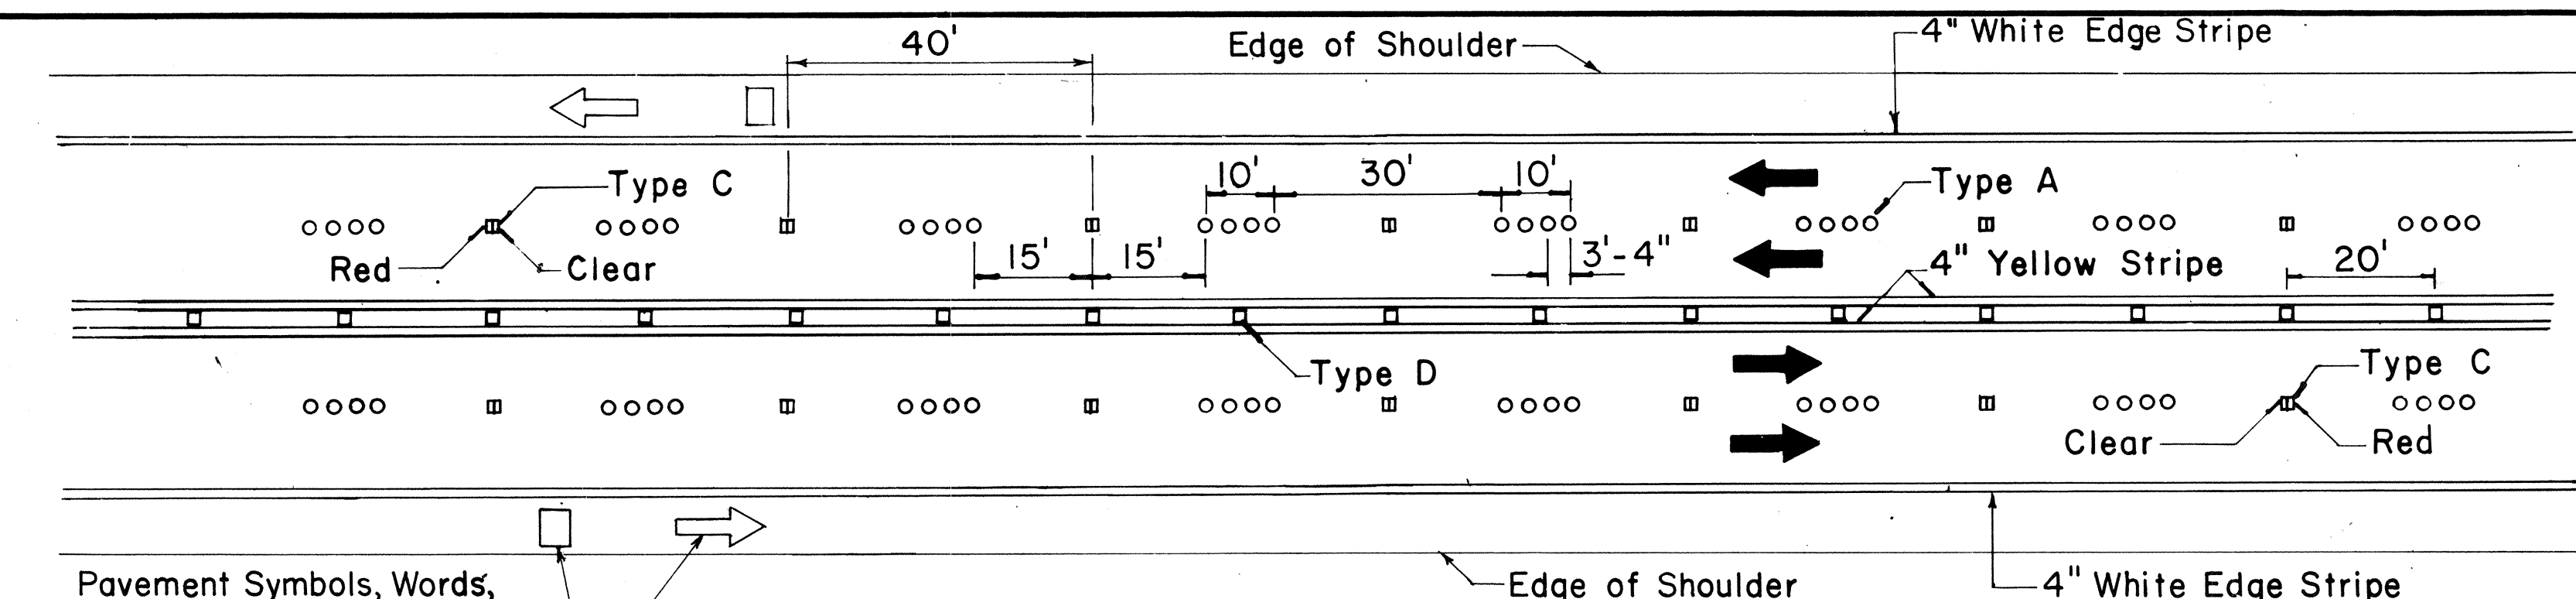


Pavement Symbols, Words, Arrows, and Legends for Bike Route as Required on Plans.

MULTI - LANE

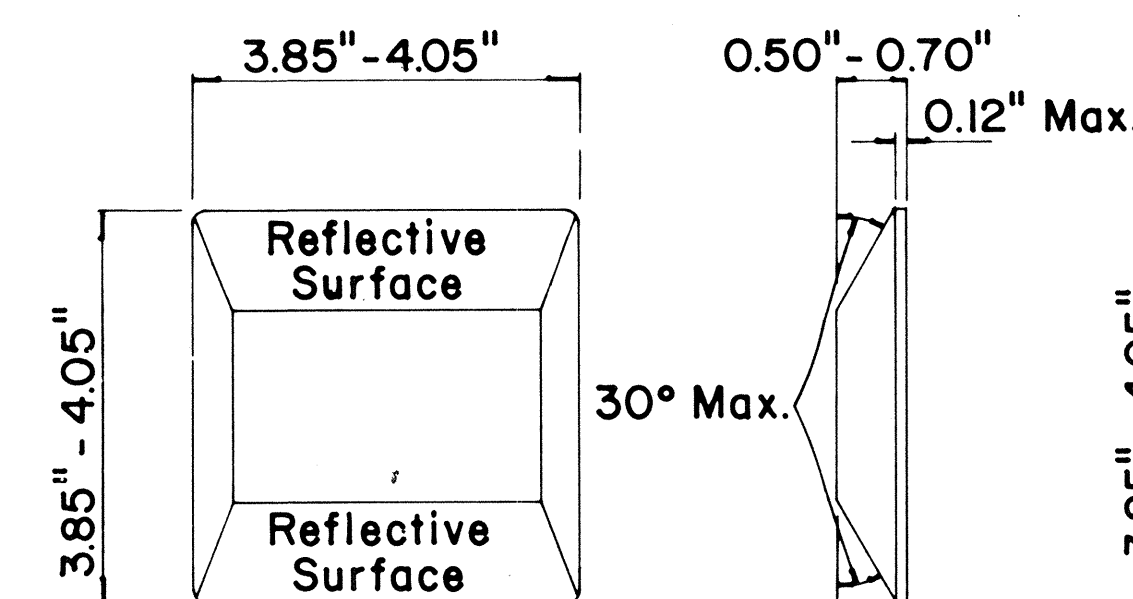

TYPE D
TWO-WAY YELLOW REFLECTIVE MARKER

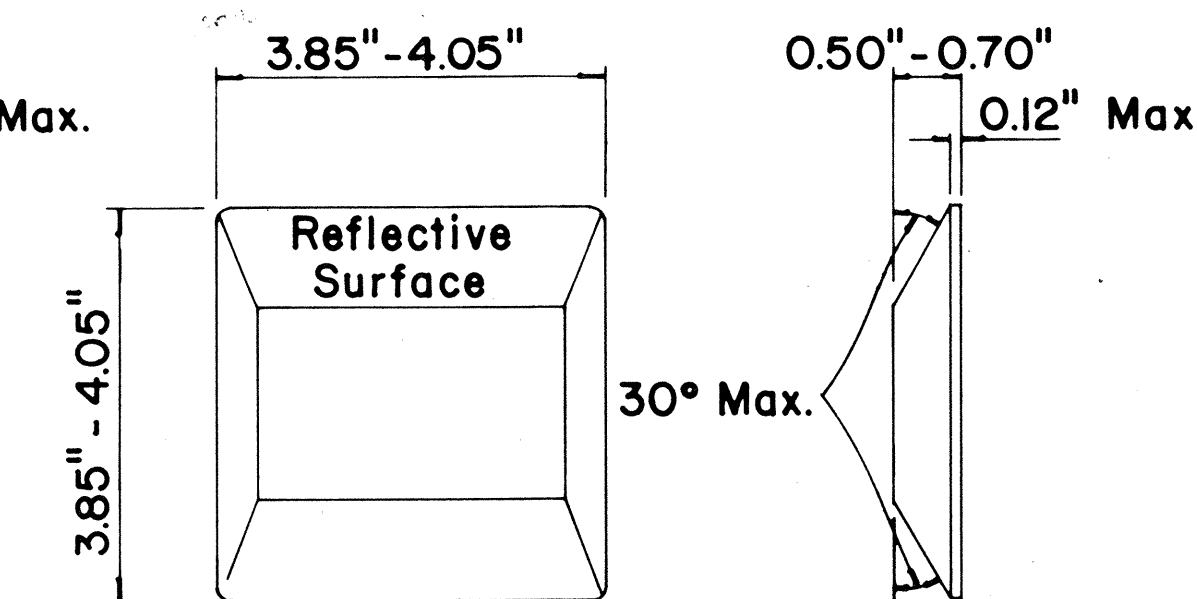


TYPE H
ONE-WAY YELLOW REFLECTIVE MARKER

GENERAL NOTES

- Pavement marking and striping shall conform to the latest "Manual on Uniform Traffic Control Devices for Streets and Highways," and as amended.
- Layout and installation of pavement marking and striping shall be done by the Contractor. The Contractor shall check the layouts with the Engineer prior to performing work.

LEGEND


- Type A
- Type C
- Type D
- Type H
- Type J

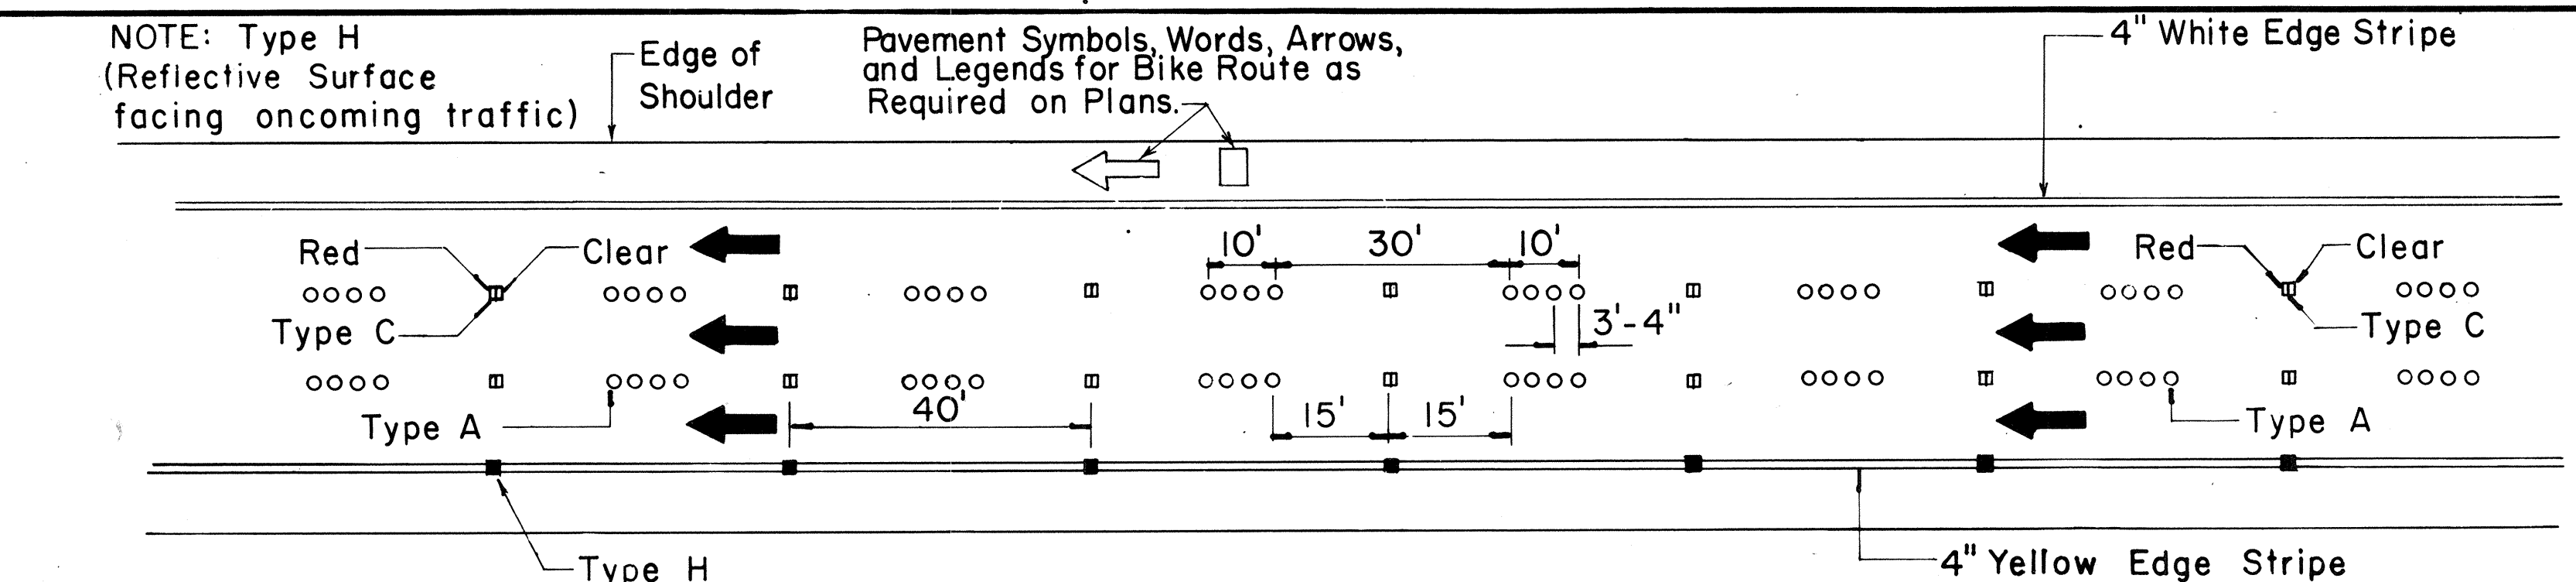


NOTE: Type H (Reflective Surface facing oncoming traffic)

Pavement Symbols, Words, Arrows, and Legends for Bike Route as Required on Plans.

DIVIDED HIGHWAY AND FREEWAY

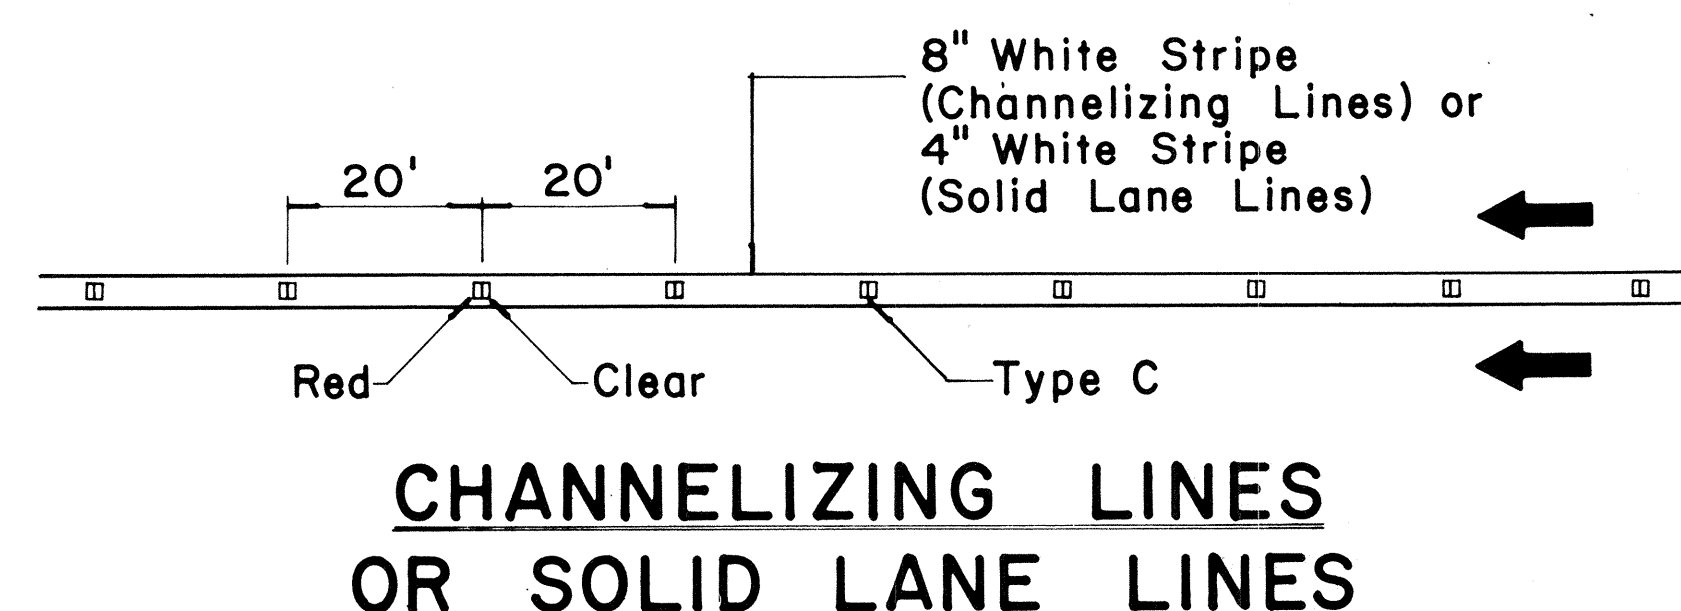

CHANNELIZING LINES OR SOLID LANE LINES

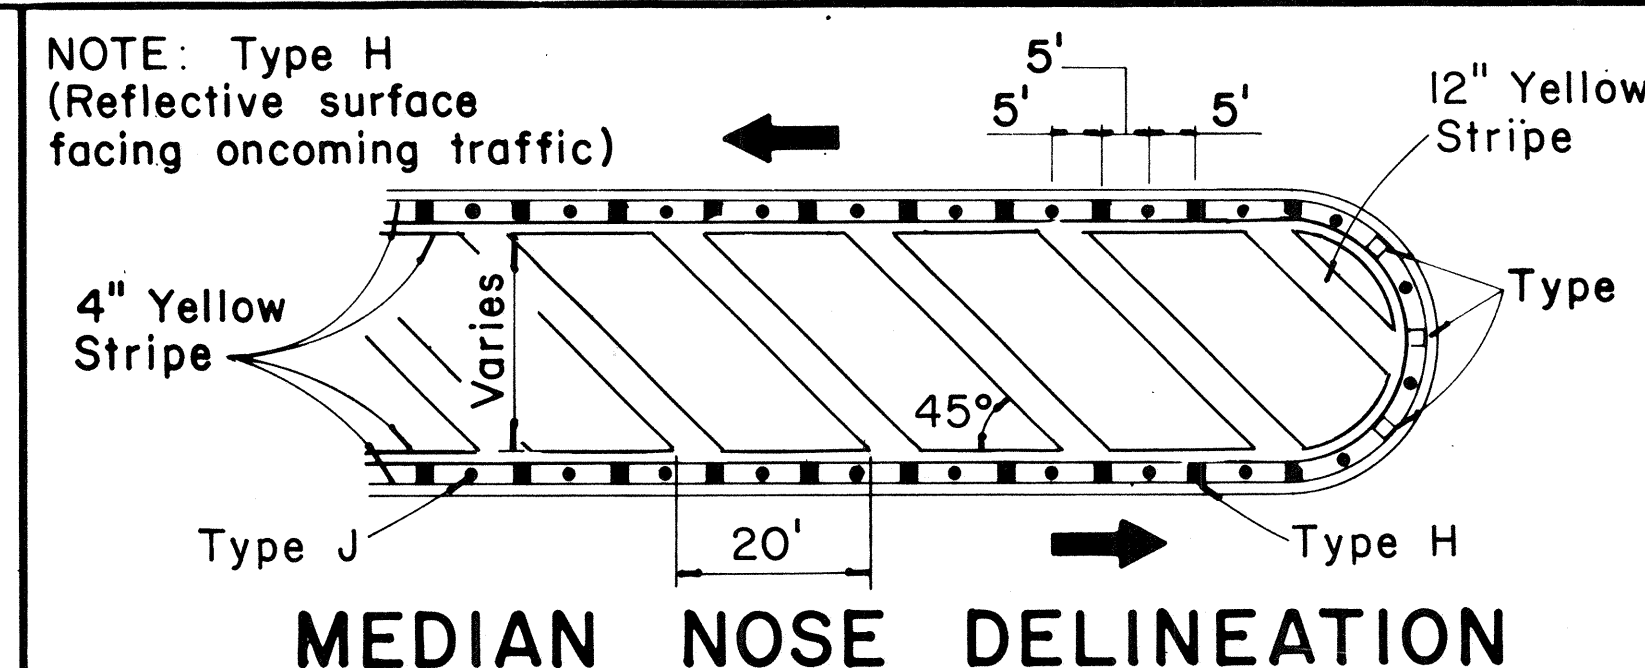

MEDIAN NOSE DELINEATION

MISCELLANEOUS

No.	REVISION	APPROVED BY	DATE
1	Supercedes DT 300 approved 11/18/71.	H.C.	1/24/78
2	Delete Type A Markers from Bike Route Delineation.	H.C.	10/15/77

APPROVAL RECOMMENDED:

Erich Tanaka 7/21/78
TRAFFIC ENGINEER DATE

APPROVED:


Robert J. Zakeish 1/24/78
ASSISTANT CHIEF, ENGINEERING DATE

STATE OF HAWAII DEPARTMENT OF TRANSPORTATION HIGHWAYS DIVISION	
STANDARD DETAILS RAISED PAVEMENT MARKERS AND STRIPING	
Not to Scale	July 1978
SHEET No. 9 OF 15 SHEETS DT 300	


FED. ROAD DIST. NO.	STATE	FED. AID PROJ. NO.	FISCAL YEAR	SHEET NO.	TOTAL SHEETS
HAWAII	HAW.	FAU MG-0900(16)	1982	27	32

GENERAL NOTES:


1. Pavement marking and striping shall conform to the latest edition of the "Manual on Uniform Traffic Control Devices for Streets and Highways," by the FHWA, and as amended.
2. Layout of pavement markings and striping shall be done by the Contractor. The Contractor shall check layout of markings and striping with the Engineer prior to performing work.
3. For additional pavement marking details, see sheet DT 300.

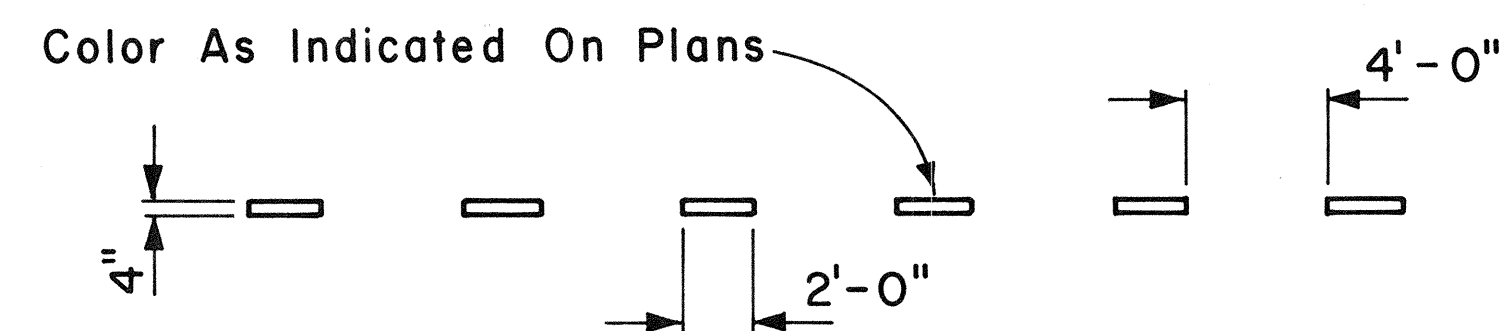


4" GUIDE LINE

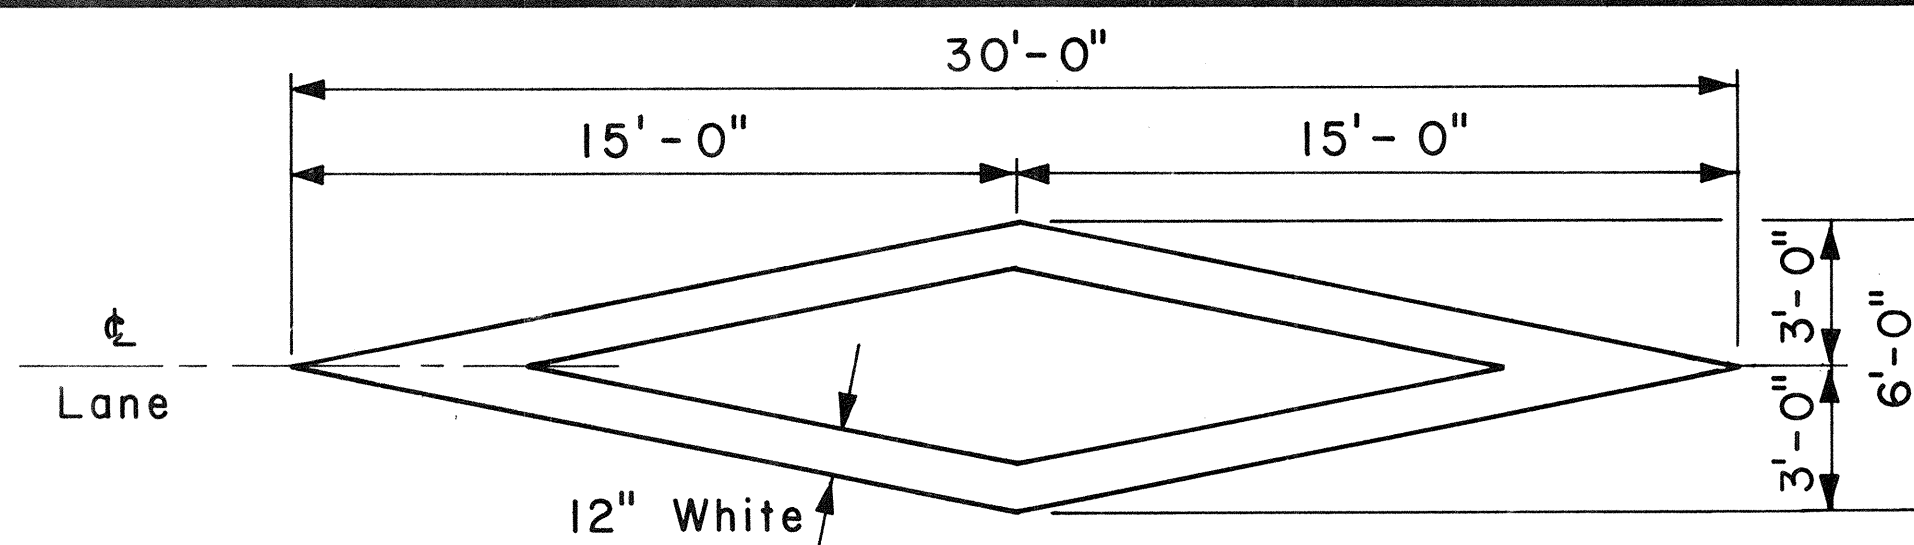

PAVEMENT DIAMOND

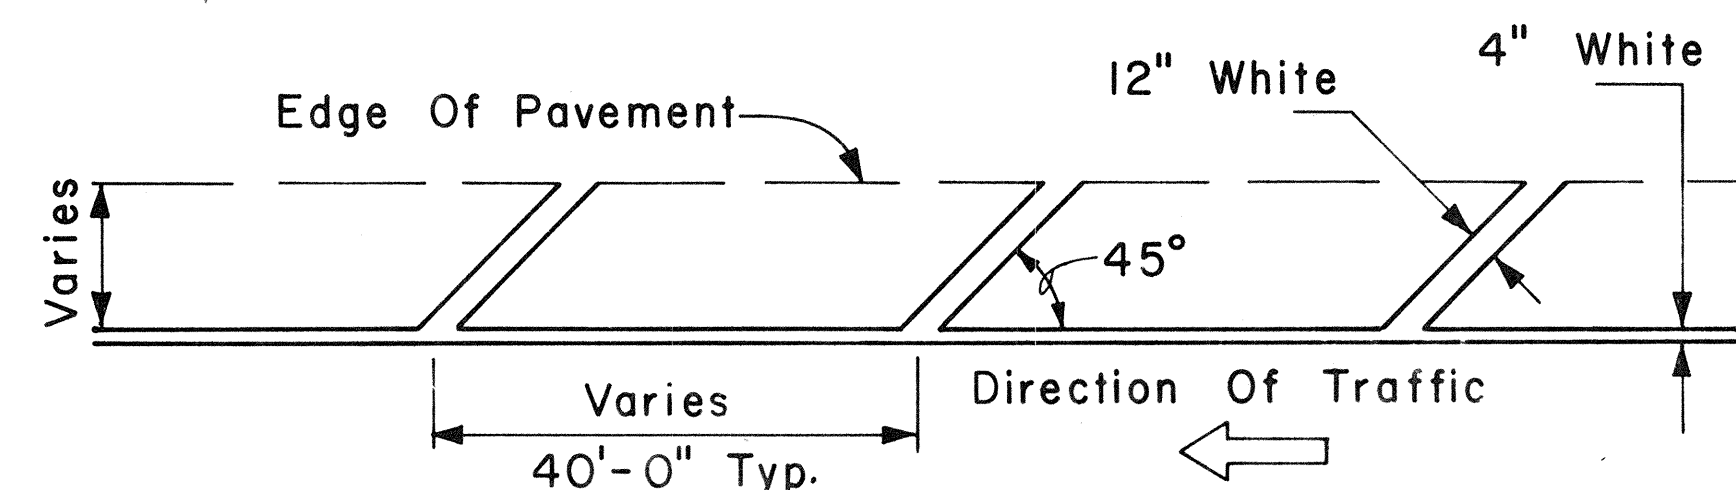


TRANSVERSE RIGHT SHOULDER MARKING

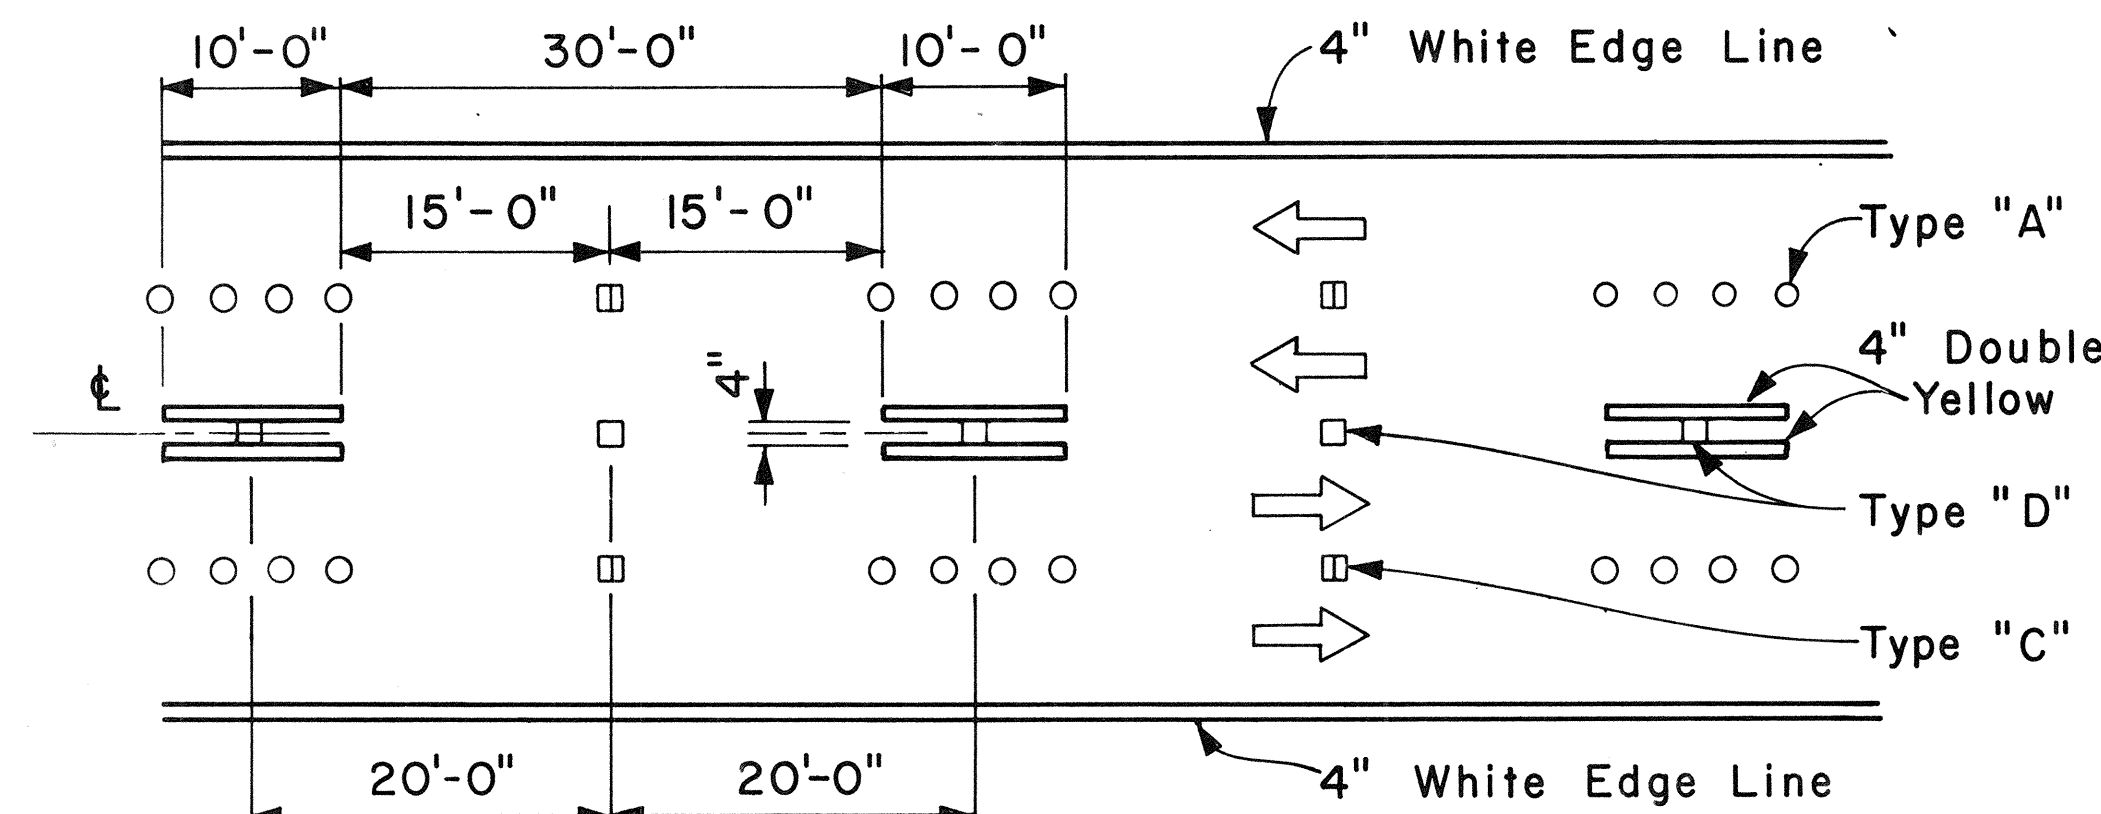


NOTE: Traffic Cone Usage Required.


MULTI-LANE REVERSIBLE LANES

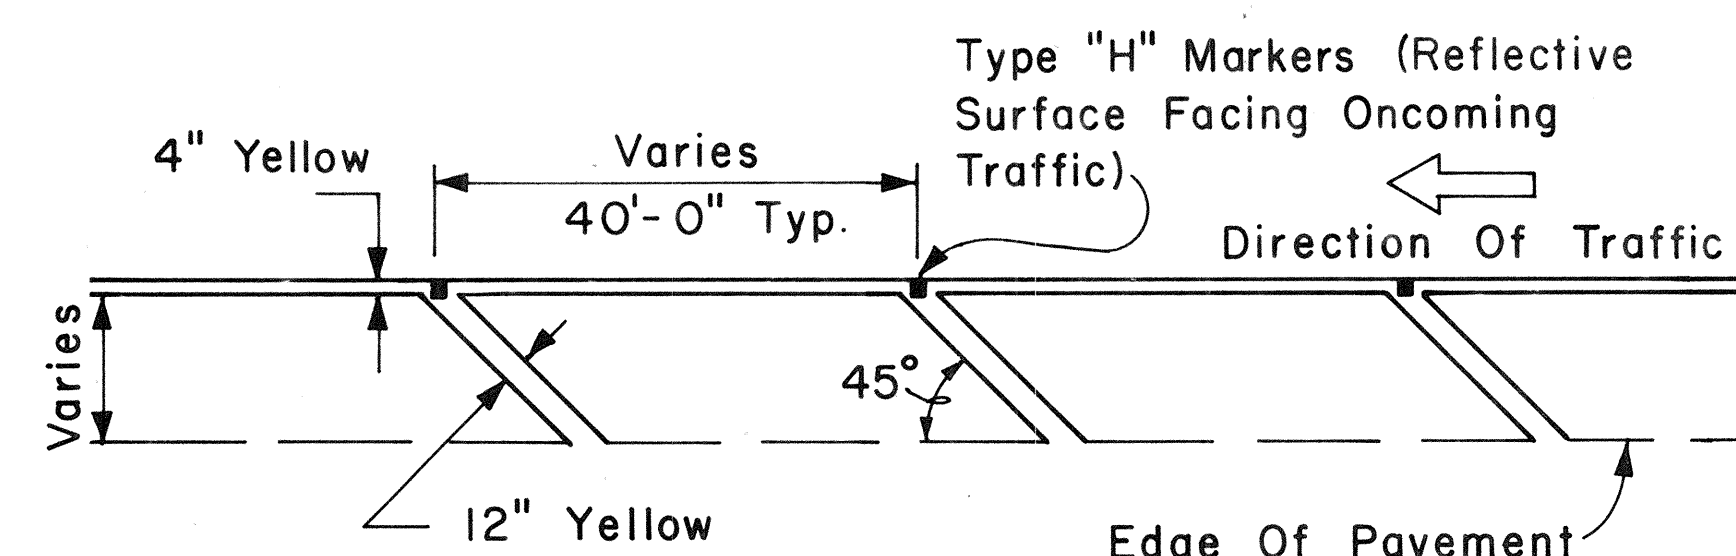


TRANSVERSE LEFT SHOULDER MARKING

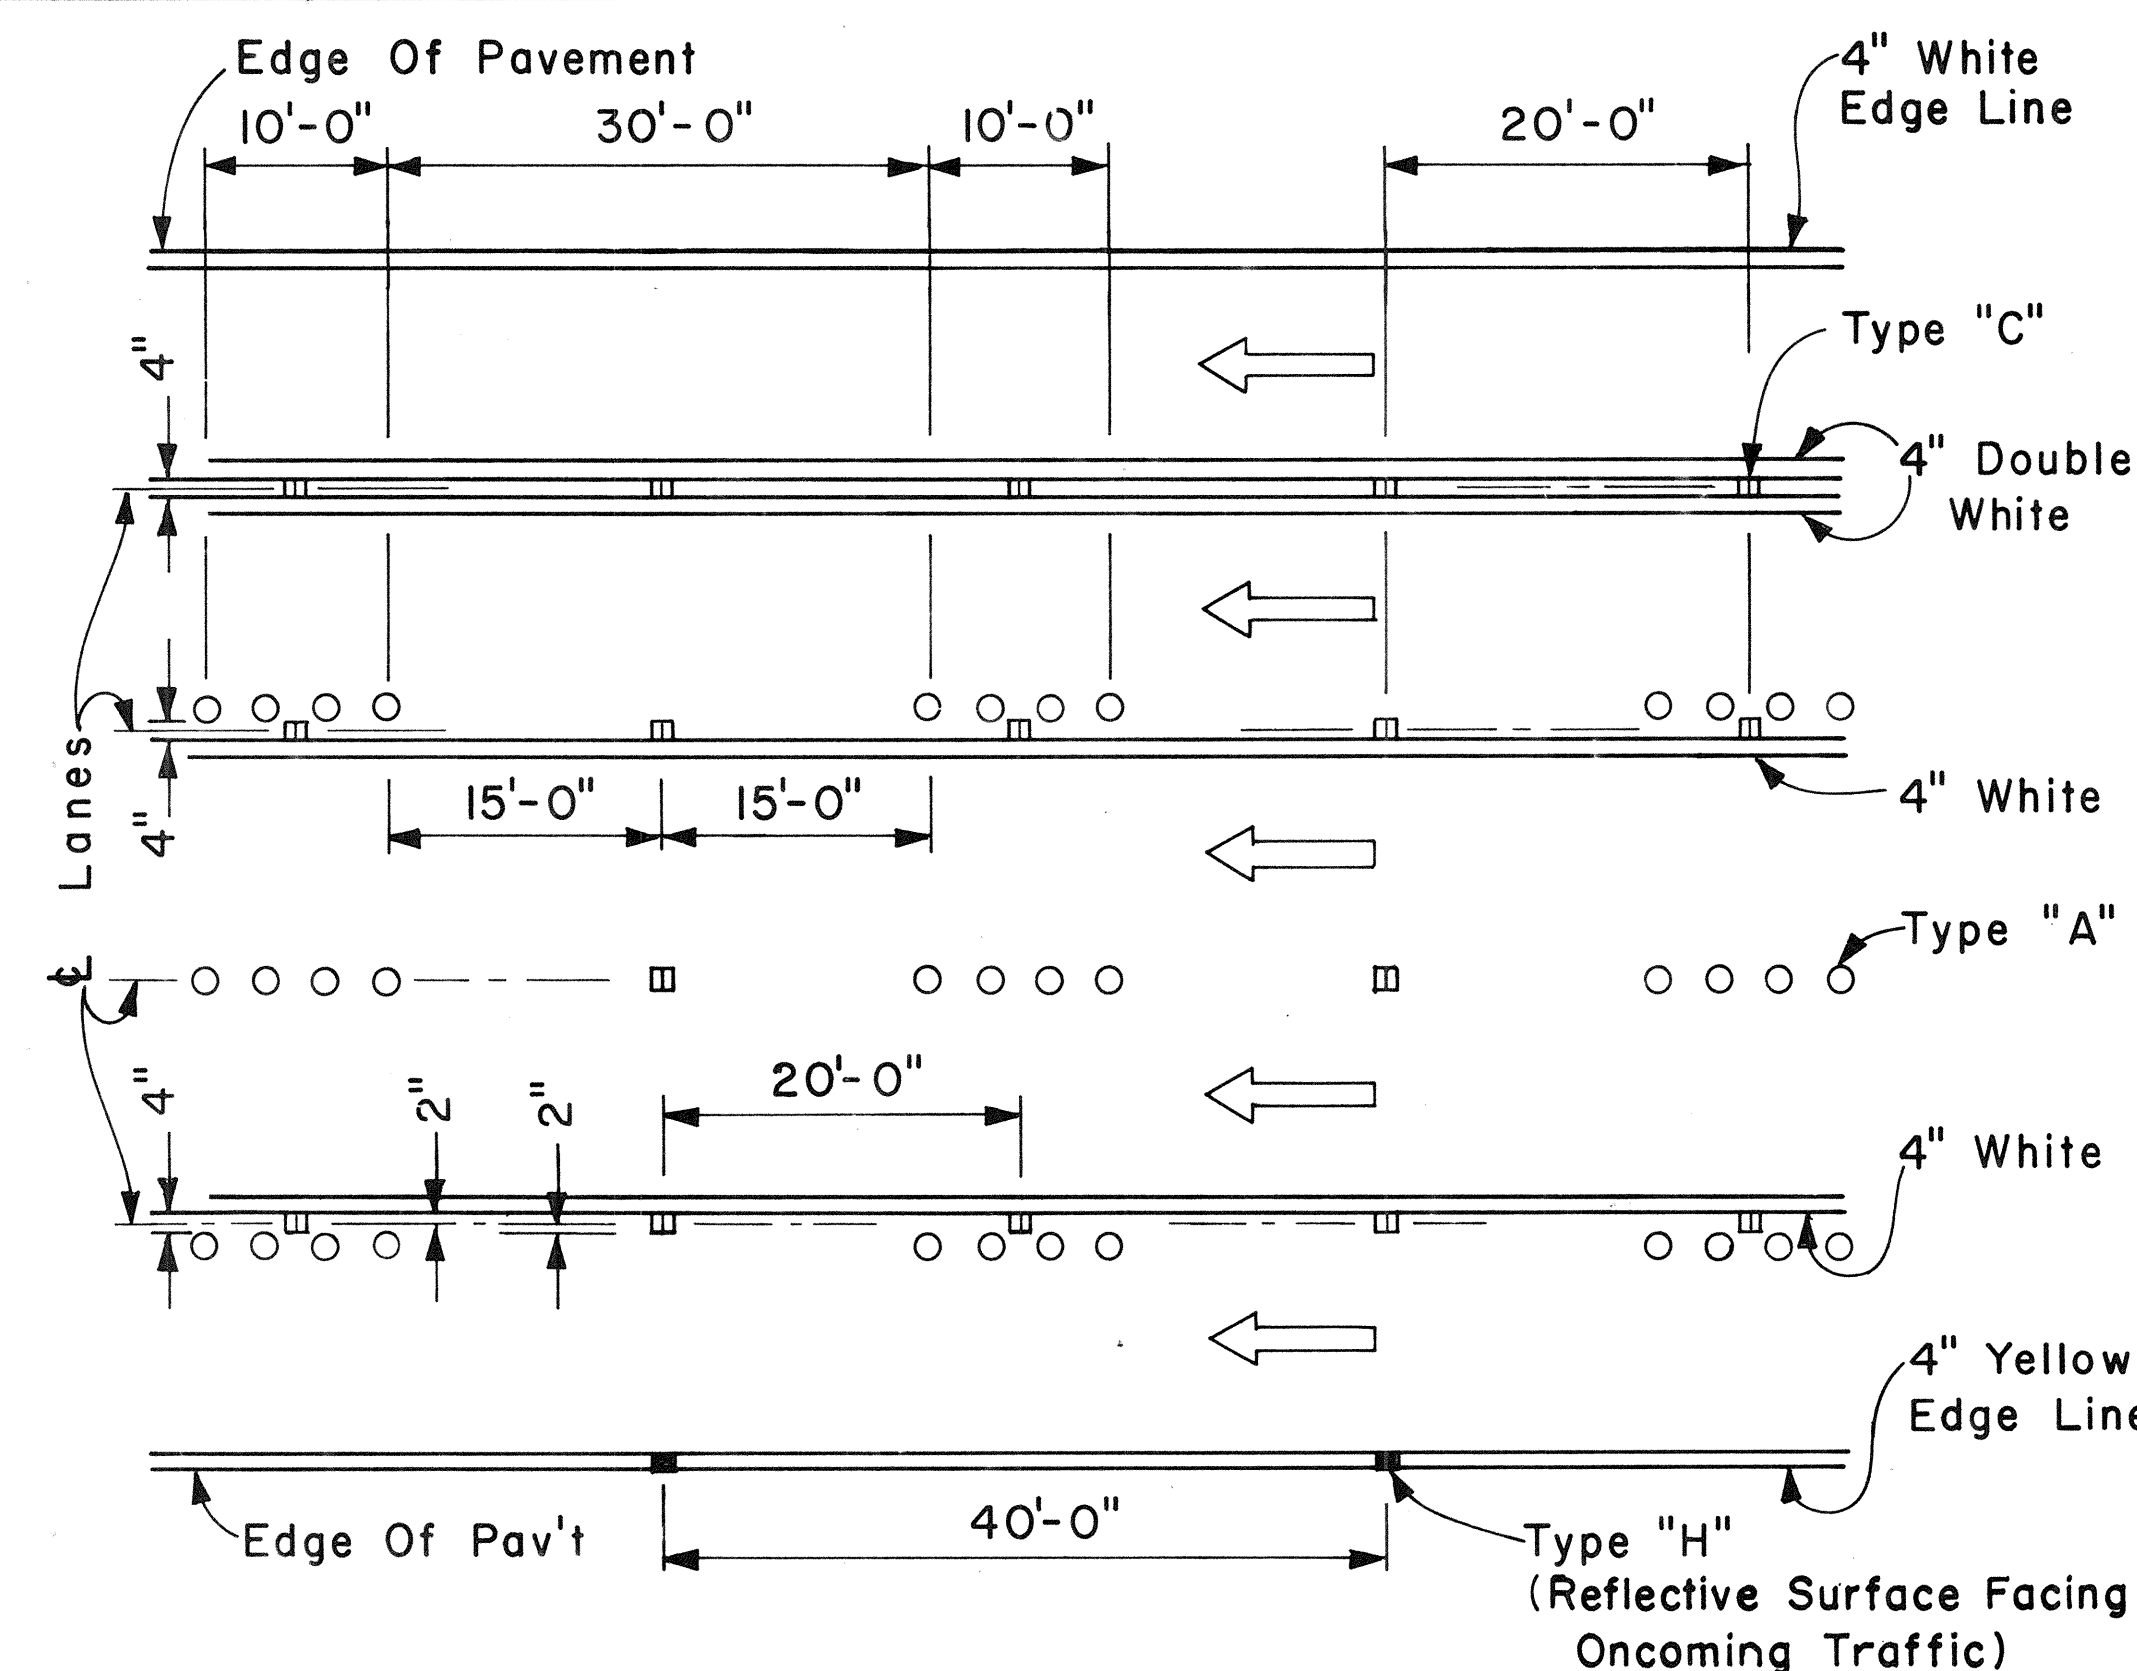

MULTI-LANE LANE CHANGE RESTRICTION ZONES

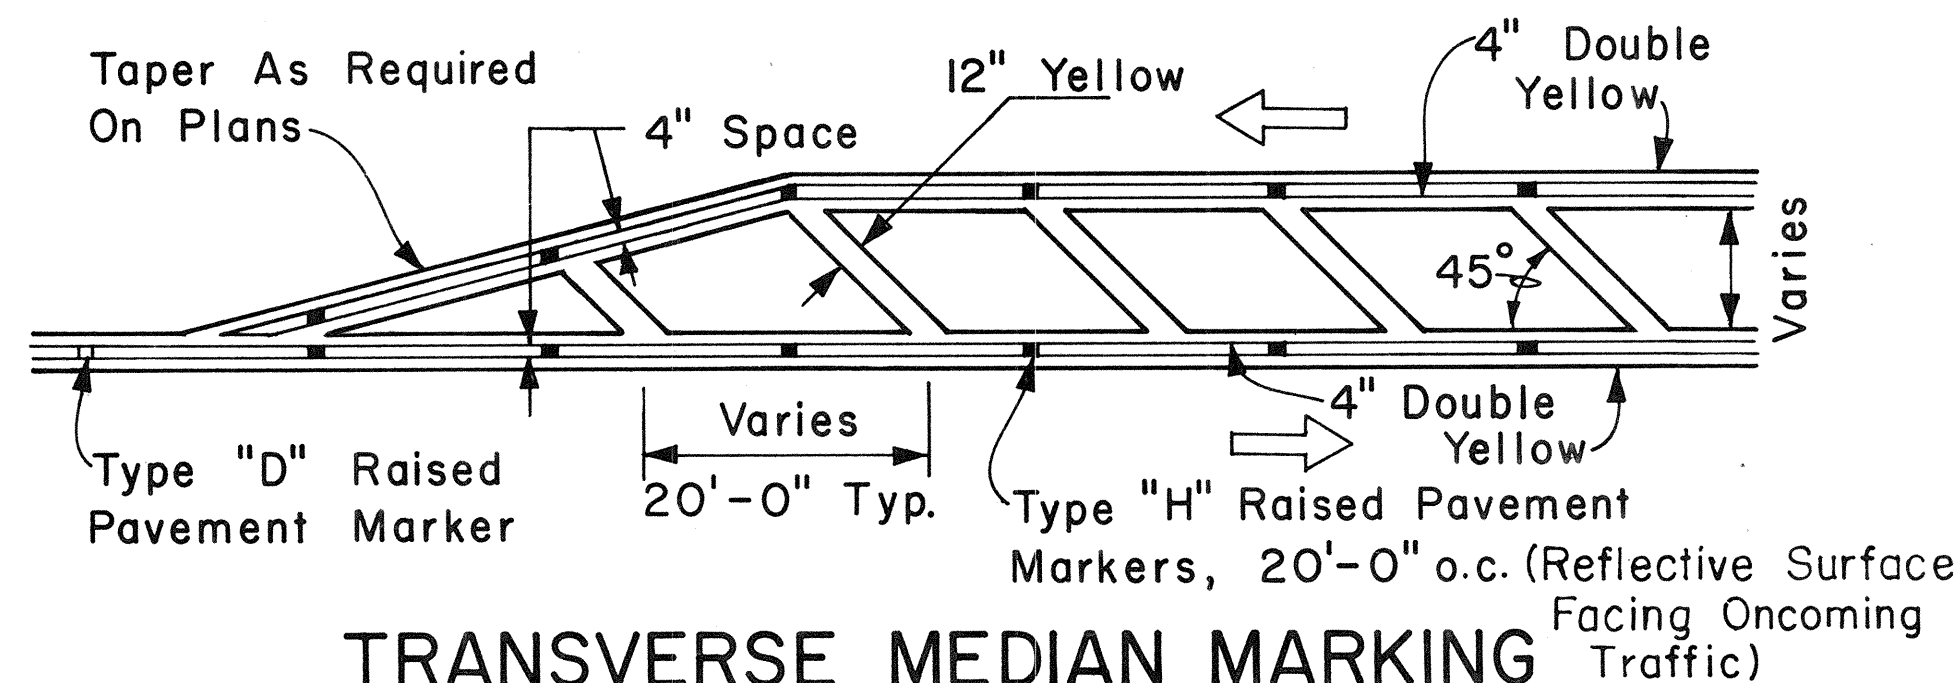

TRANSVERSE MEDIAN MARKING

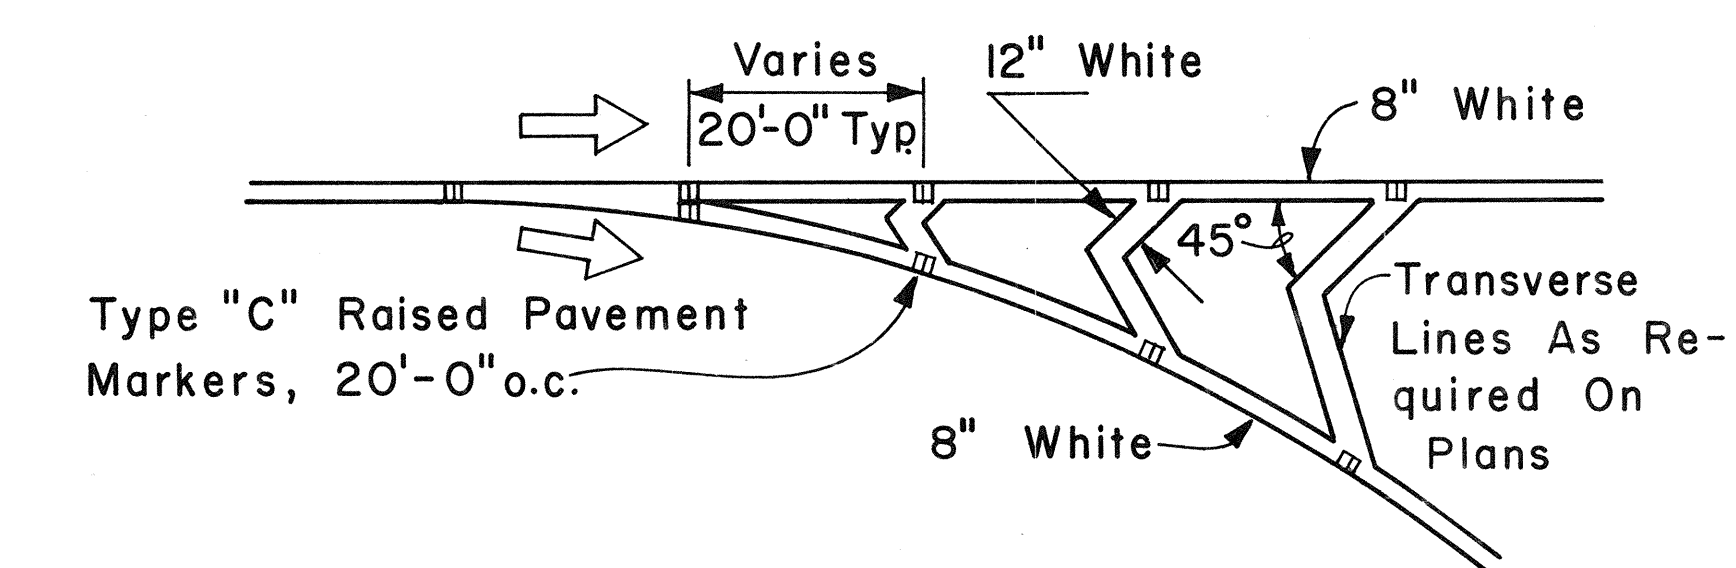

CHANNELIZING ISLAND





APPROVAL RECOMMENDED: Eishi Tanaka 5/2/78
TRAFFIC ENGINEER DATE

APPROVED: Harbor 2. Zakeishu 5/3/78
ASSISTANT CHIEF, ENGINEERING DATE

NO.	REVISION	APPROVED BY	DATE



STATE OF HAWAII DEPARTMENT OF TRANSPORTATION LAND TRANSPORTATION FACILITIES DIVISION STANDARD DETAILS MISCELLANEOUS PAVEMENT MARKINGS Scale: Not to Scale Date: April, 1978 SHEET No. 10 OF 15 SHEETS DT 302
--

FED. ROAD DIST. NO.	STATE	FED. AID PROJ. NO.	FISCAL YEAR	SHEET NO.	TOTAL SHEETS
HAWAII	HAW.	FAU MG-0900(16)	1982	29	32

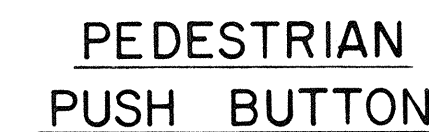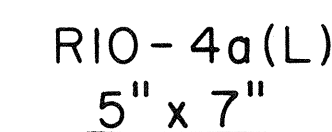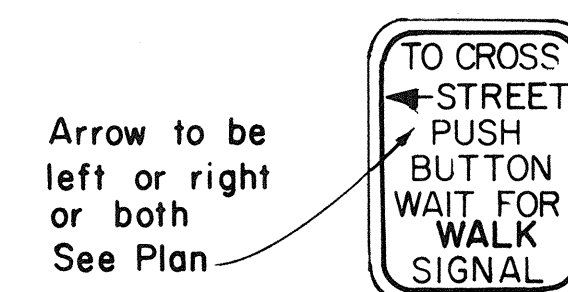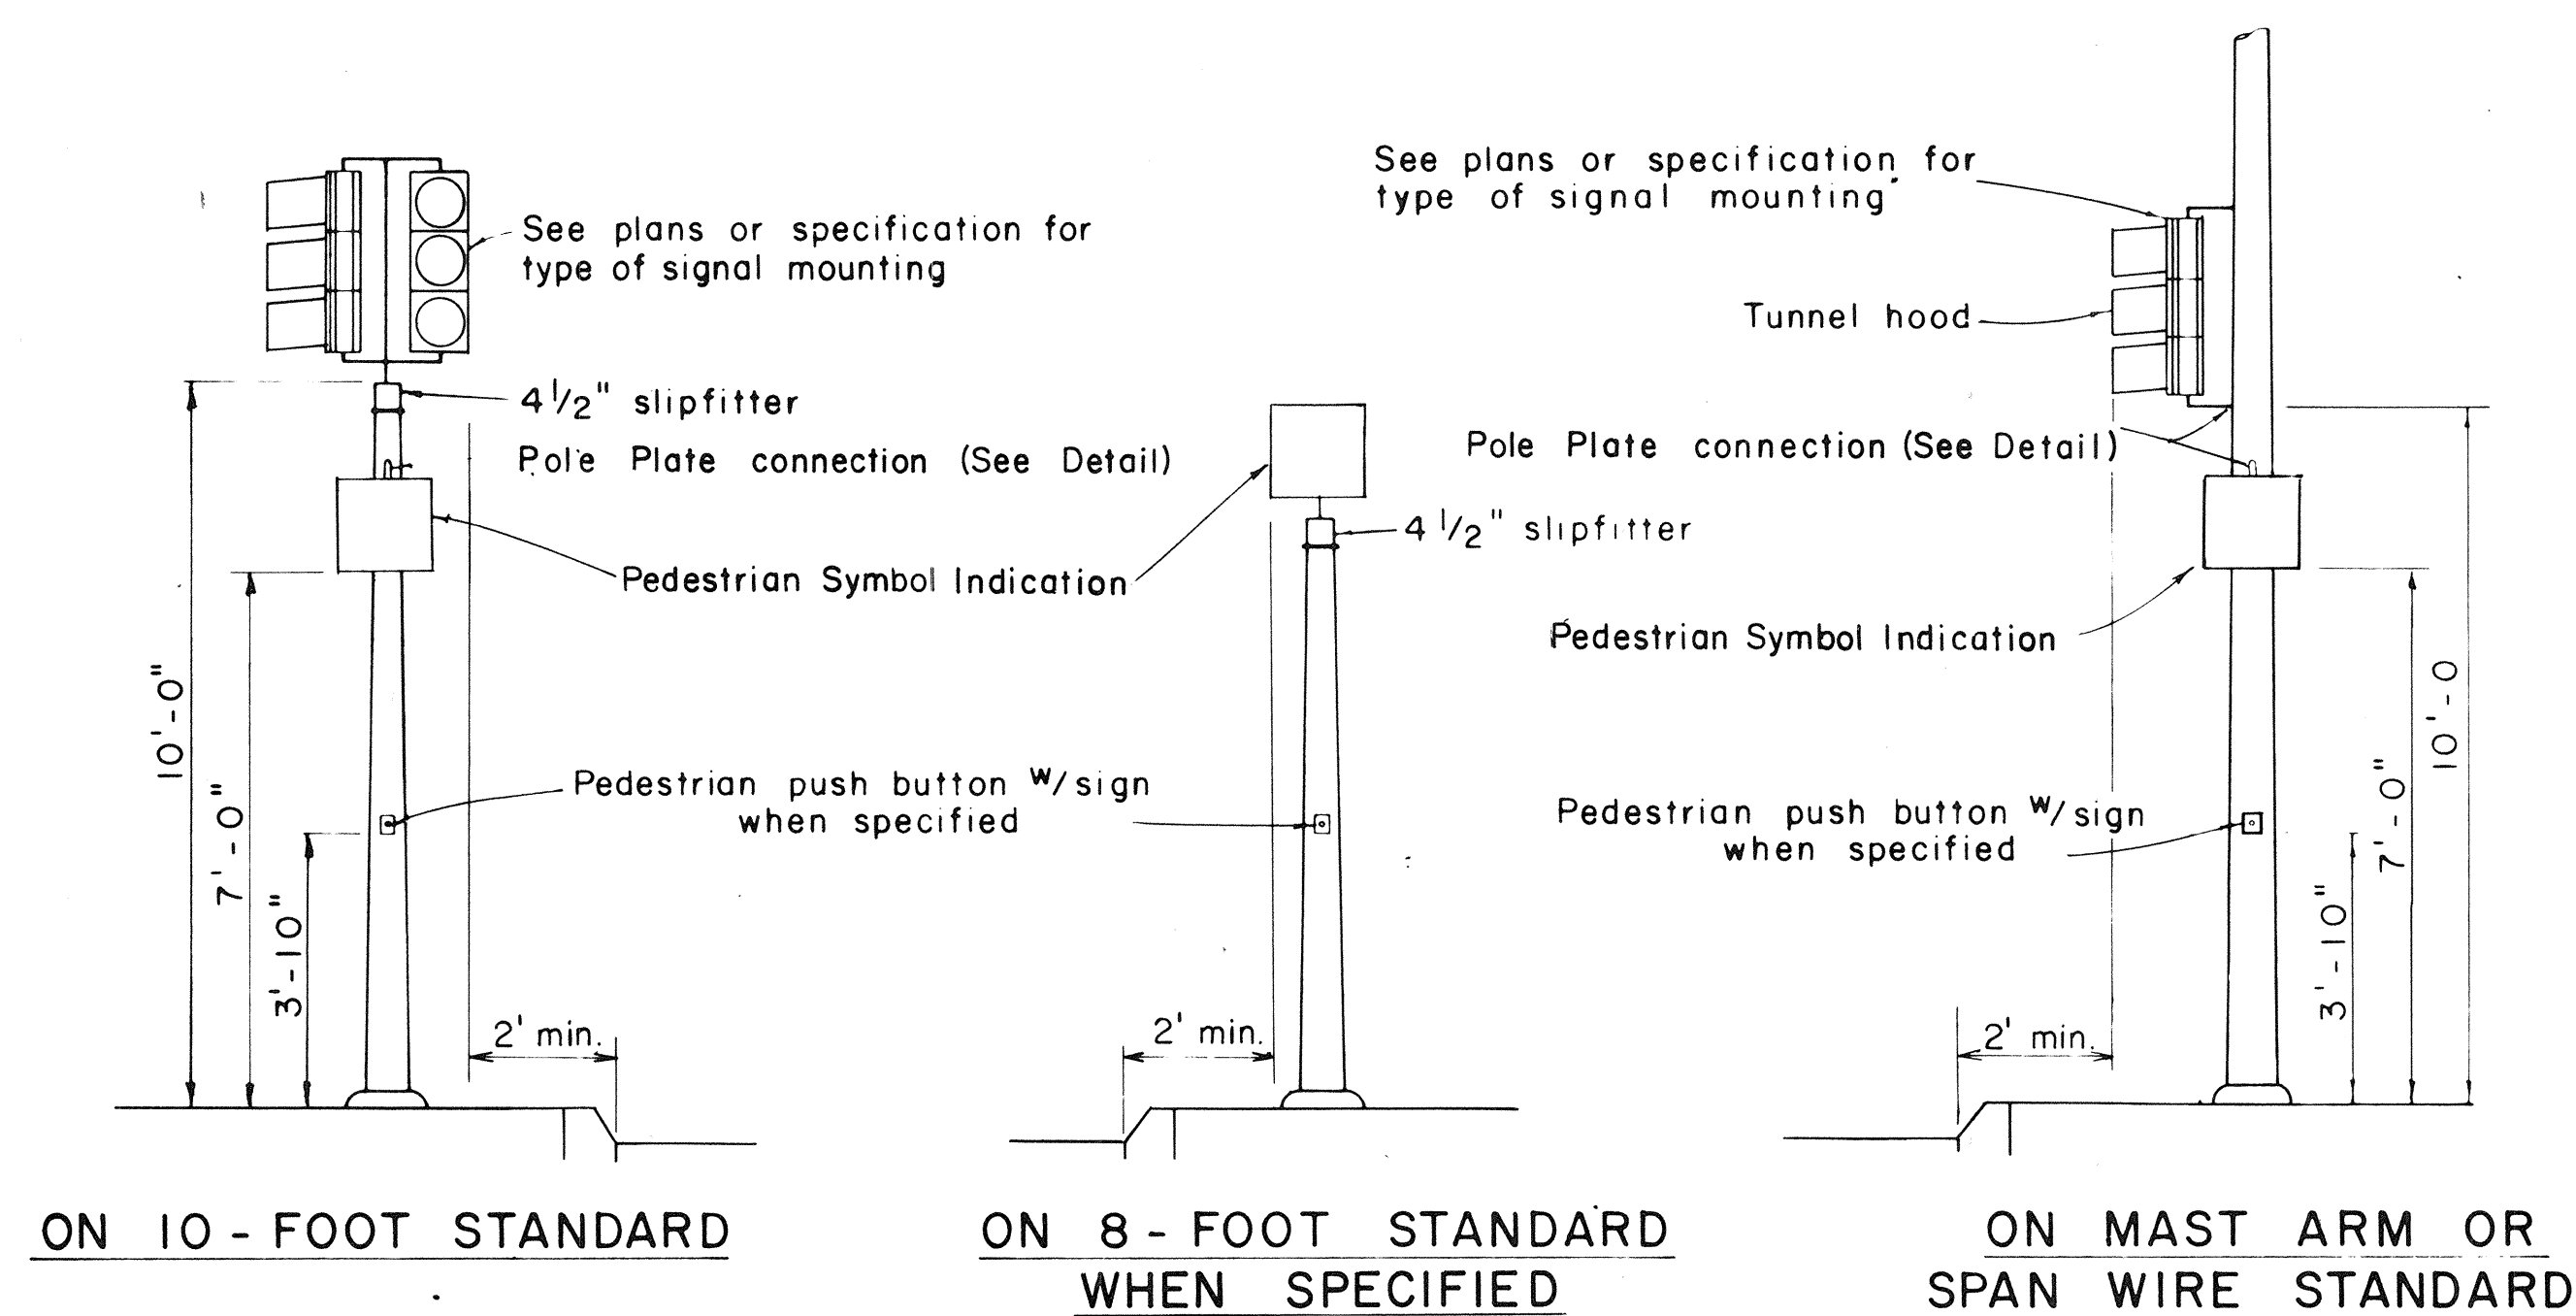


NOTE:



1. Conduits shall protrude 2" max. above finished surface of foundation.
2. Conduits shall slope away from pole foundation.

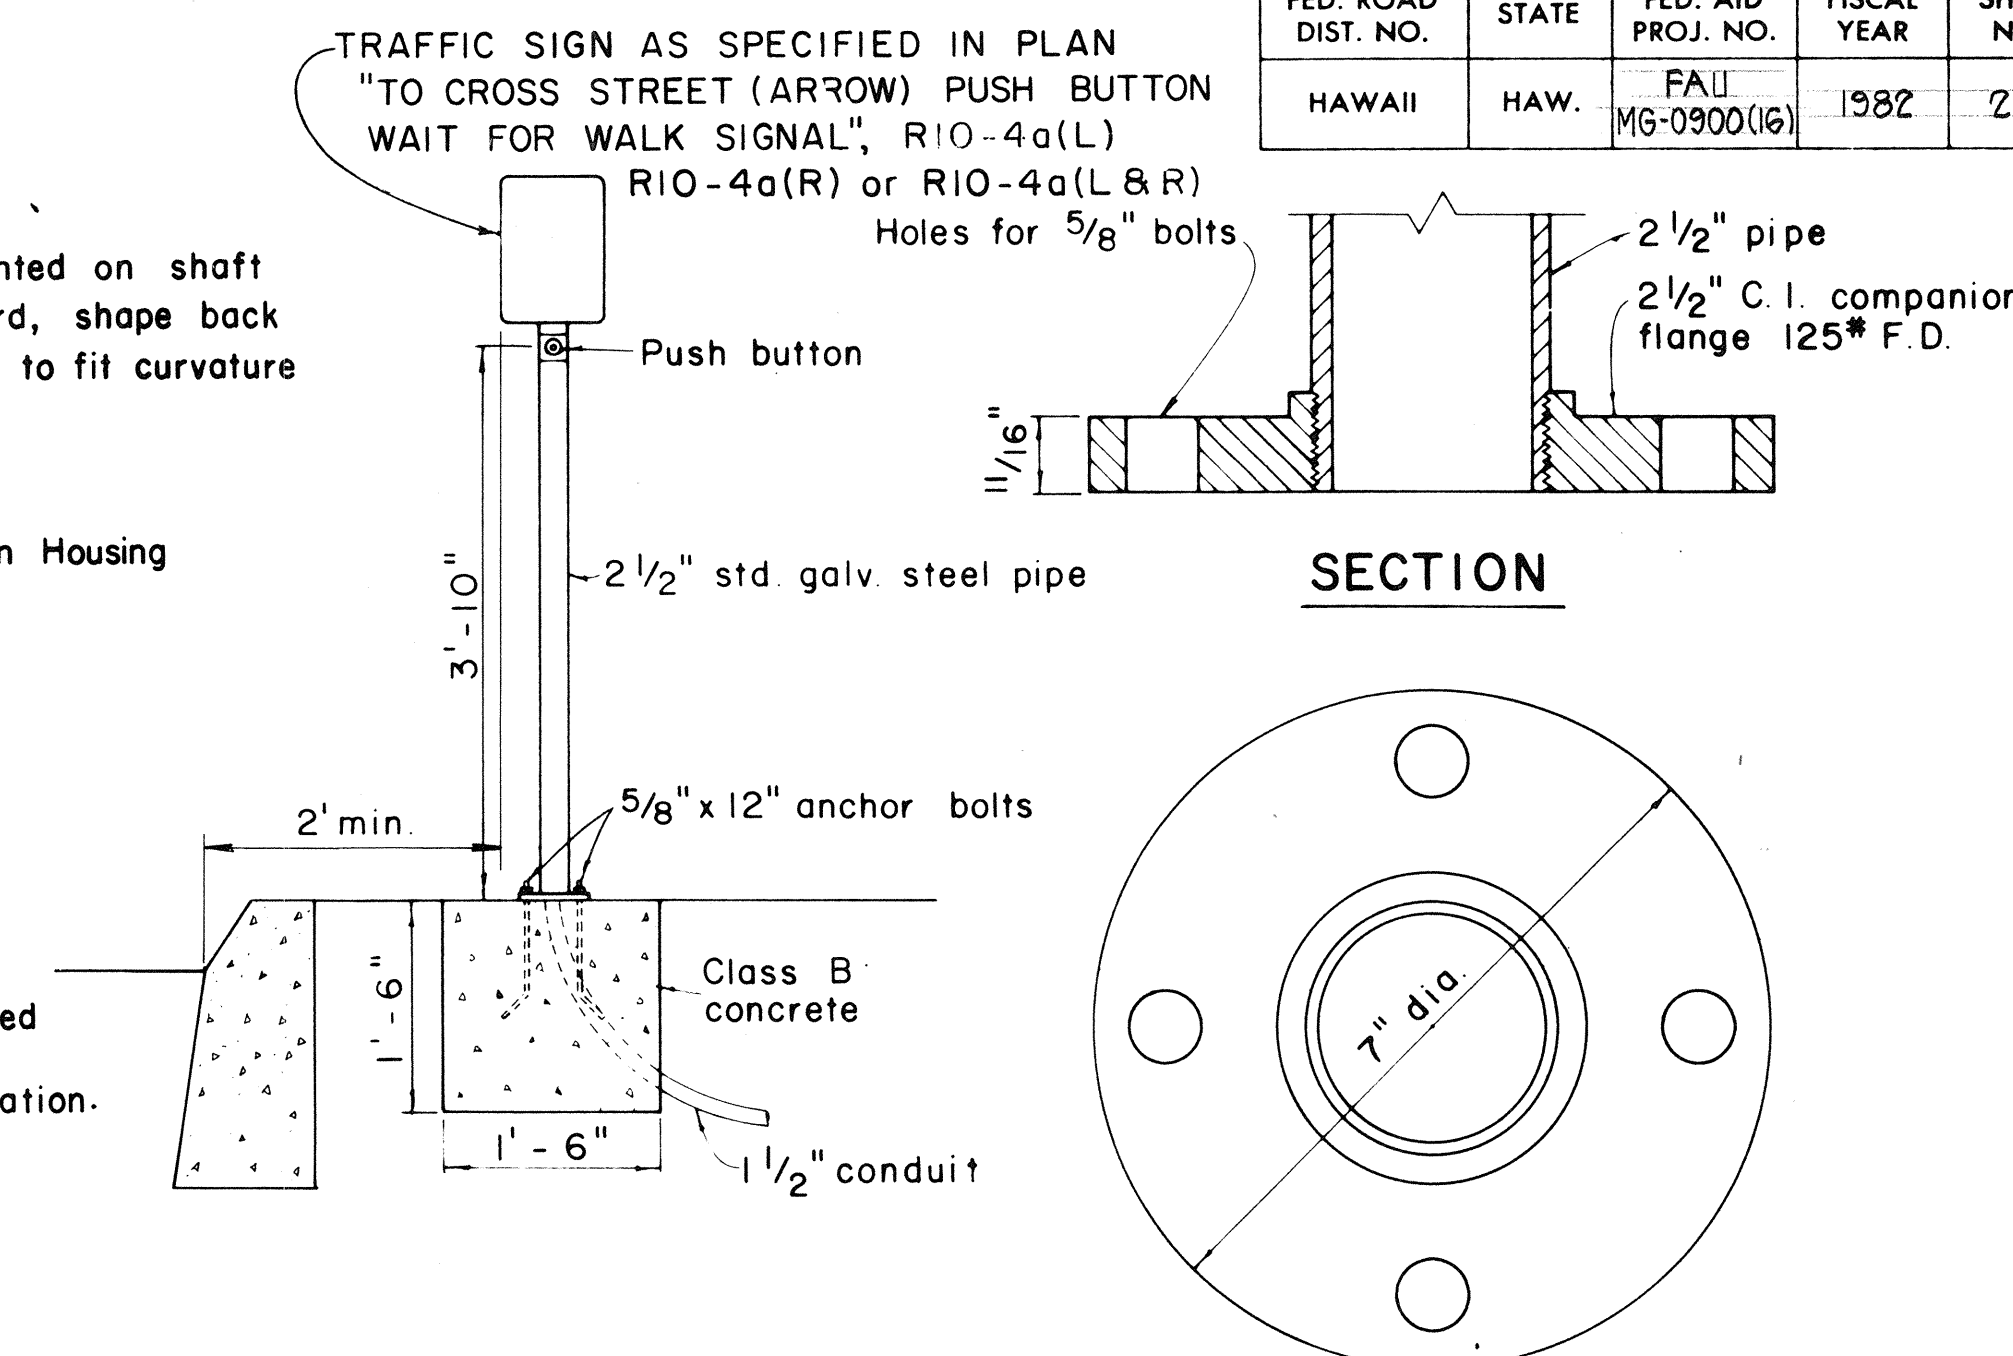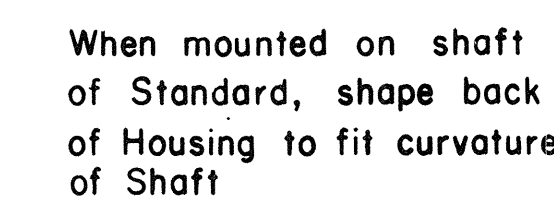

TYPICAL EQUIPMENT MOUNTINGS

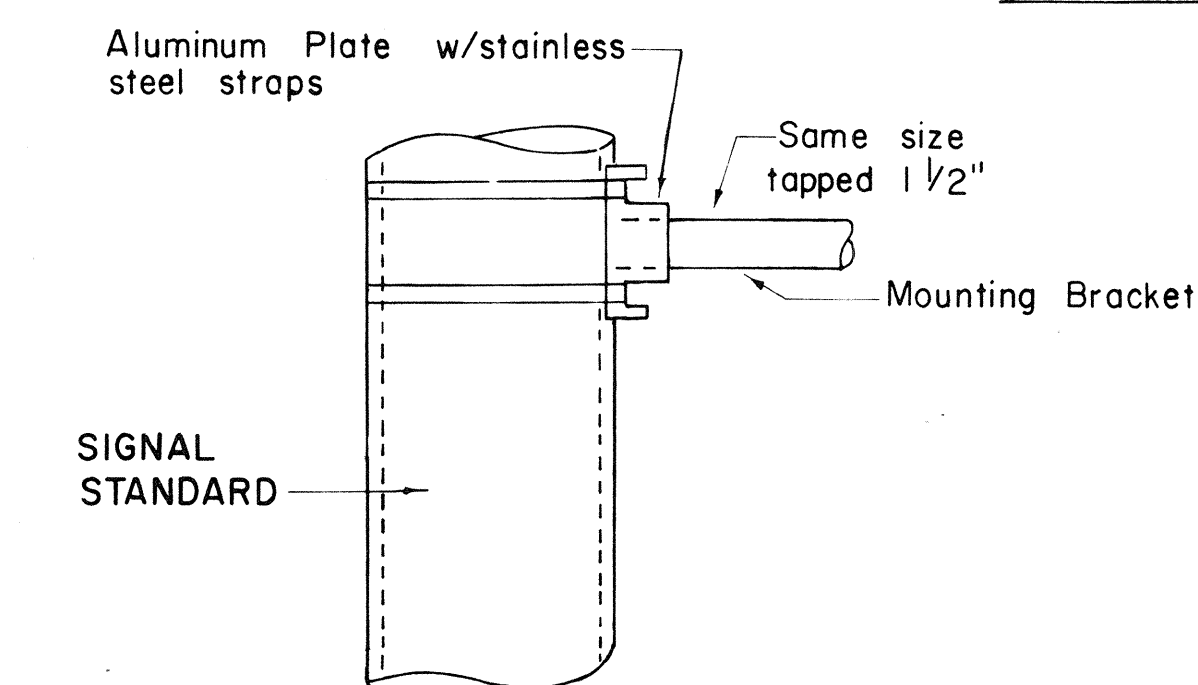


DETAIL OF POLE PLATE CONNECTIONS

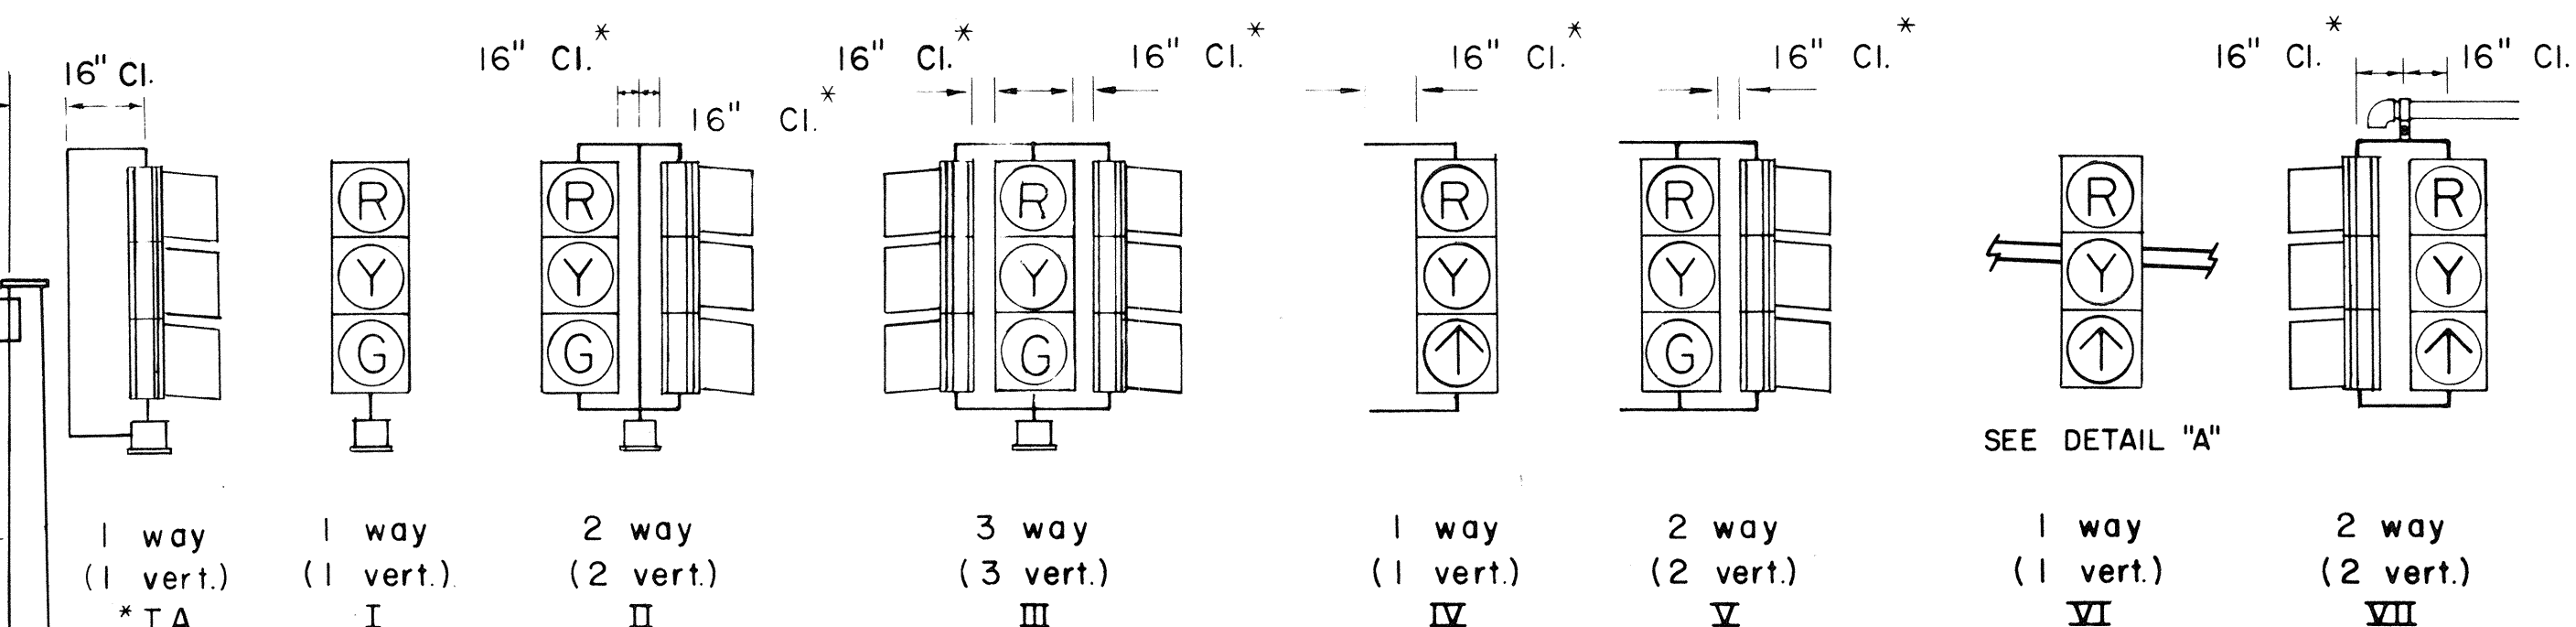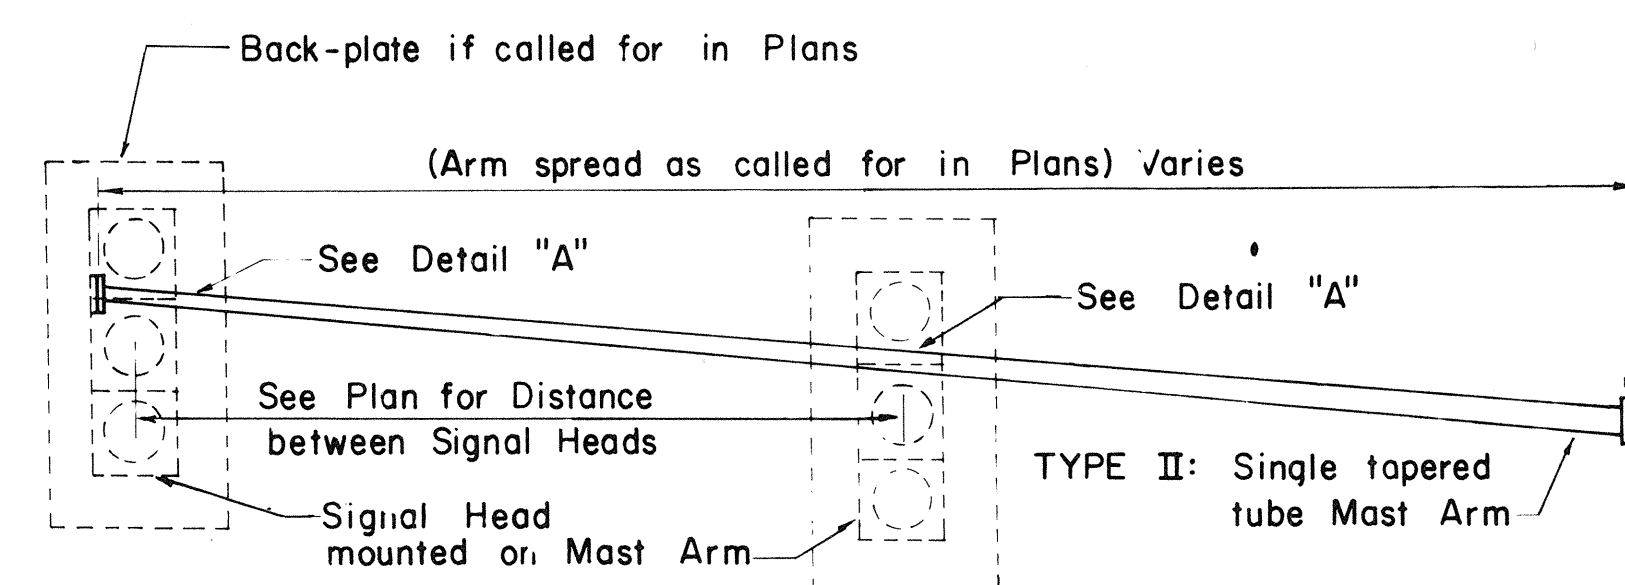

* Use with Programmed Visibility Signal

TYPICAL VEHICULAR AND PEDESTRIAN SIGNAL MOUNTINGS

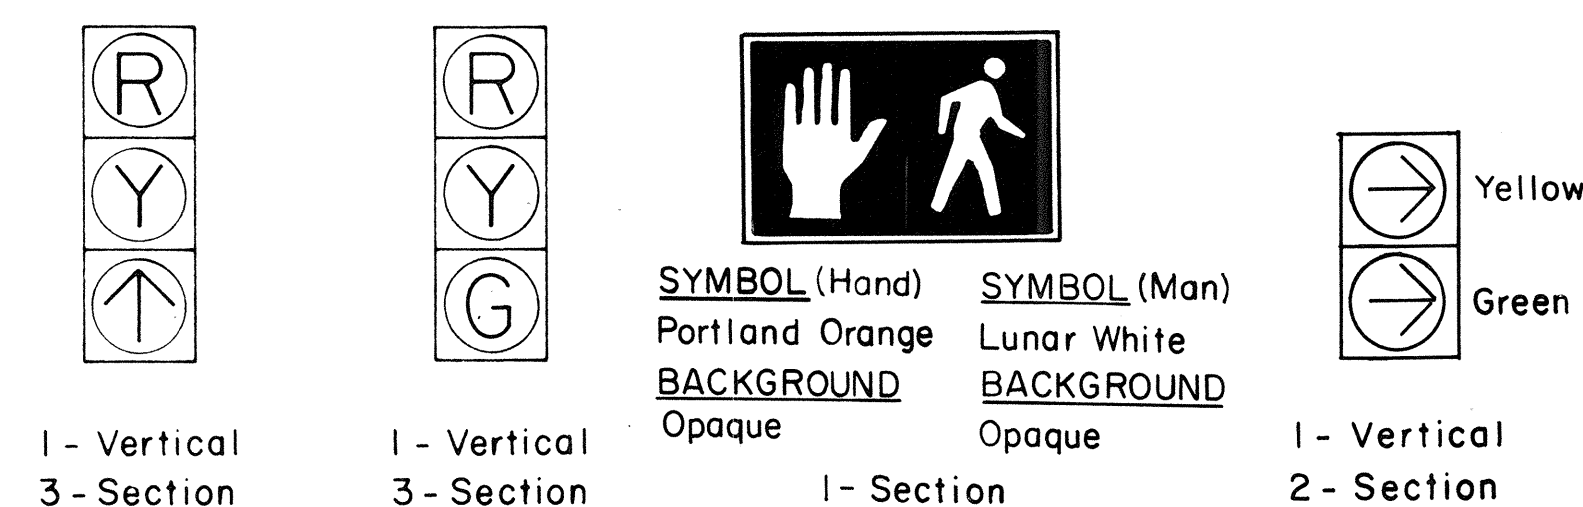


APPROVAL RECOMMENDED

Euchi Tana
TRAFFIC ENGINEER


12/29/69
DATE


ASSISTANT CHIEF, ENGINEERING

12/30/69
DATE

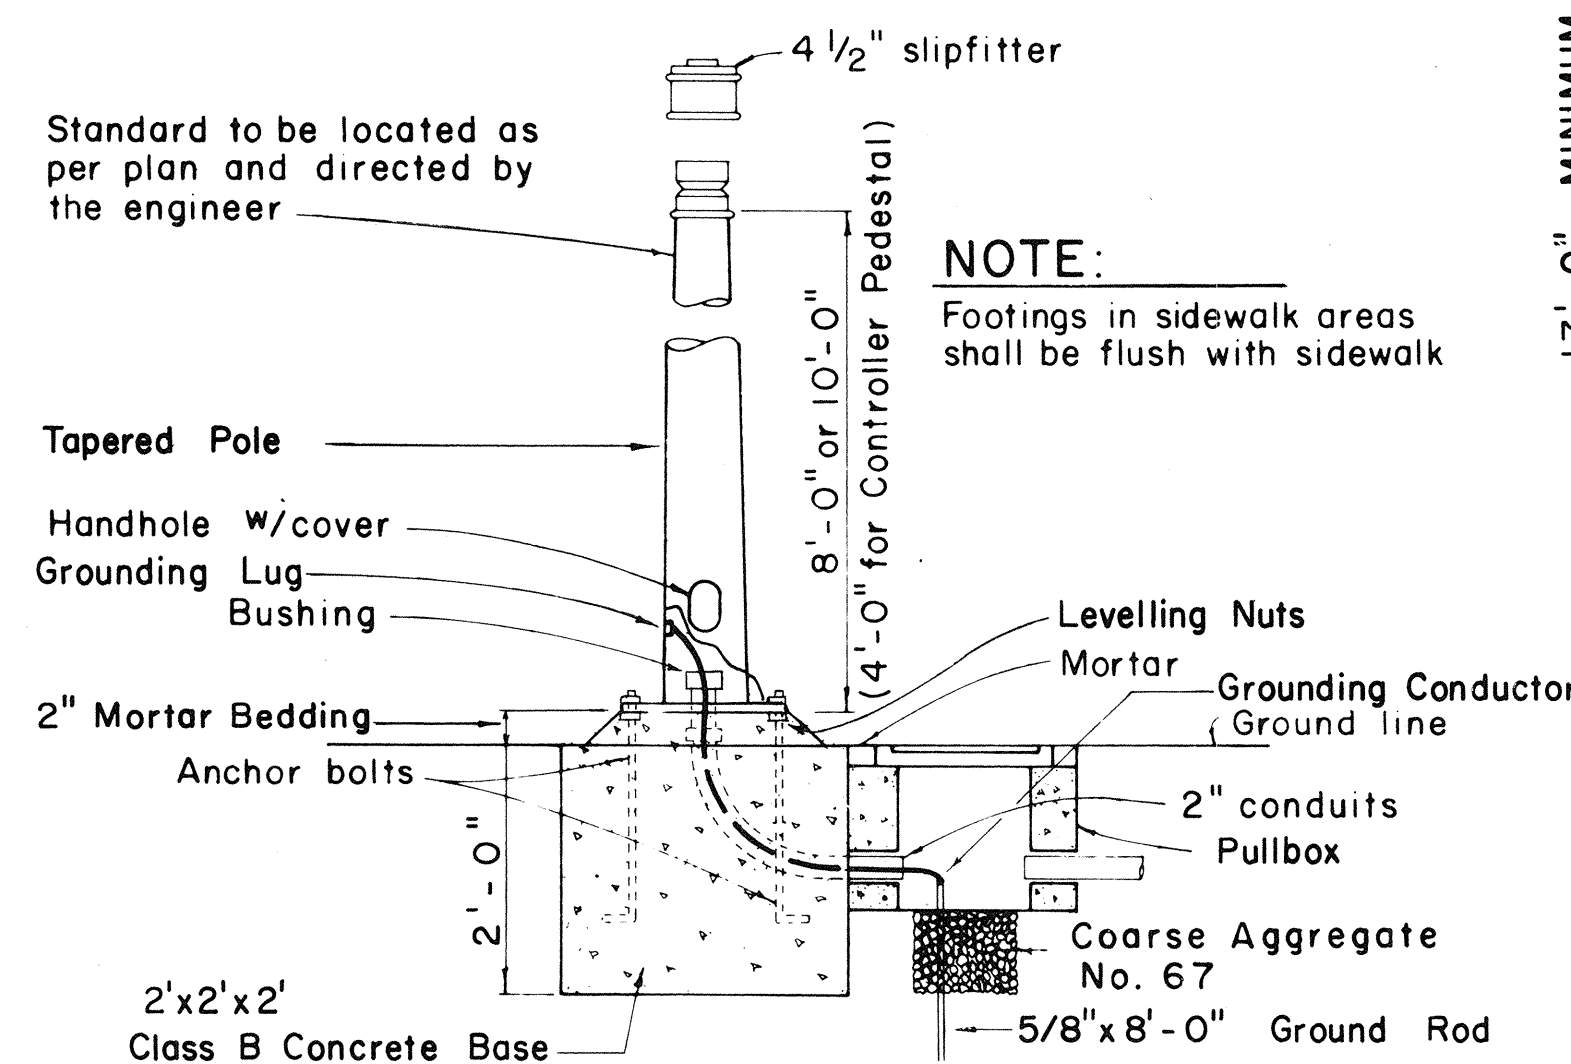

TYPE I SIGNAL STANDARD OR CONTROLLER PEDESTAL AND FOOTING

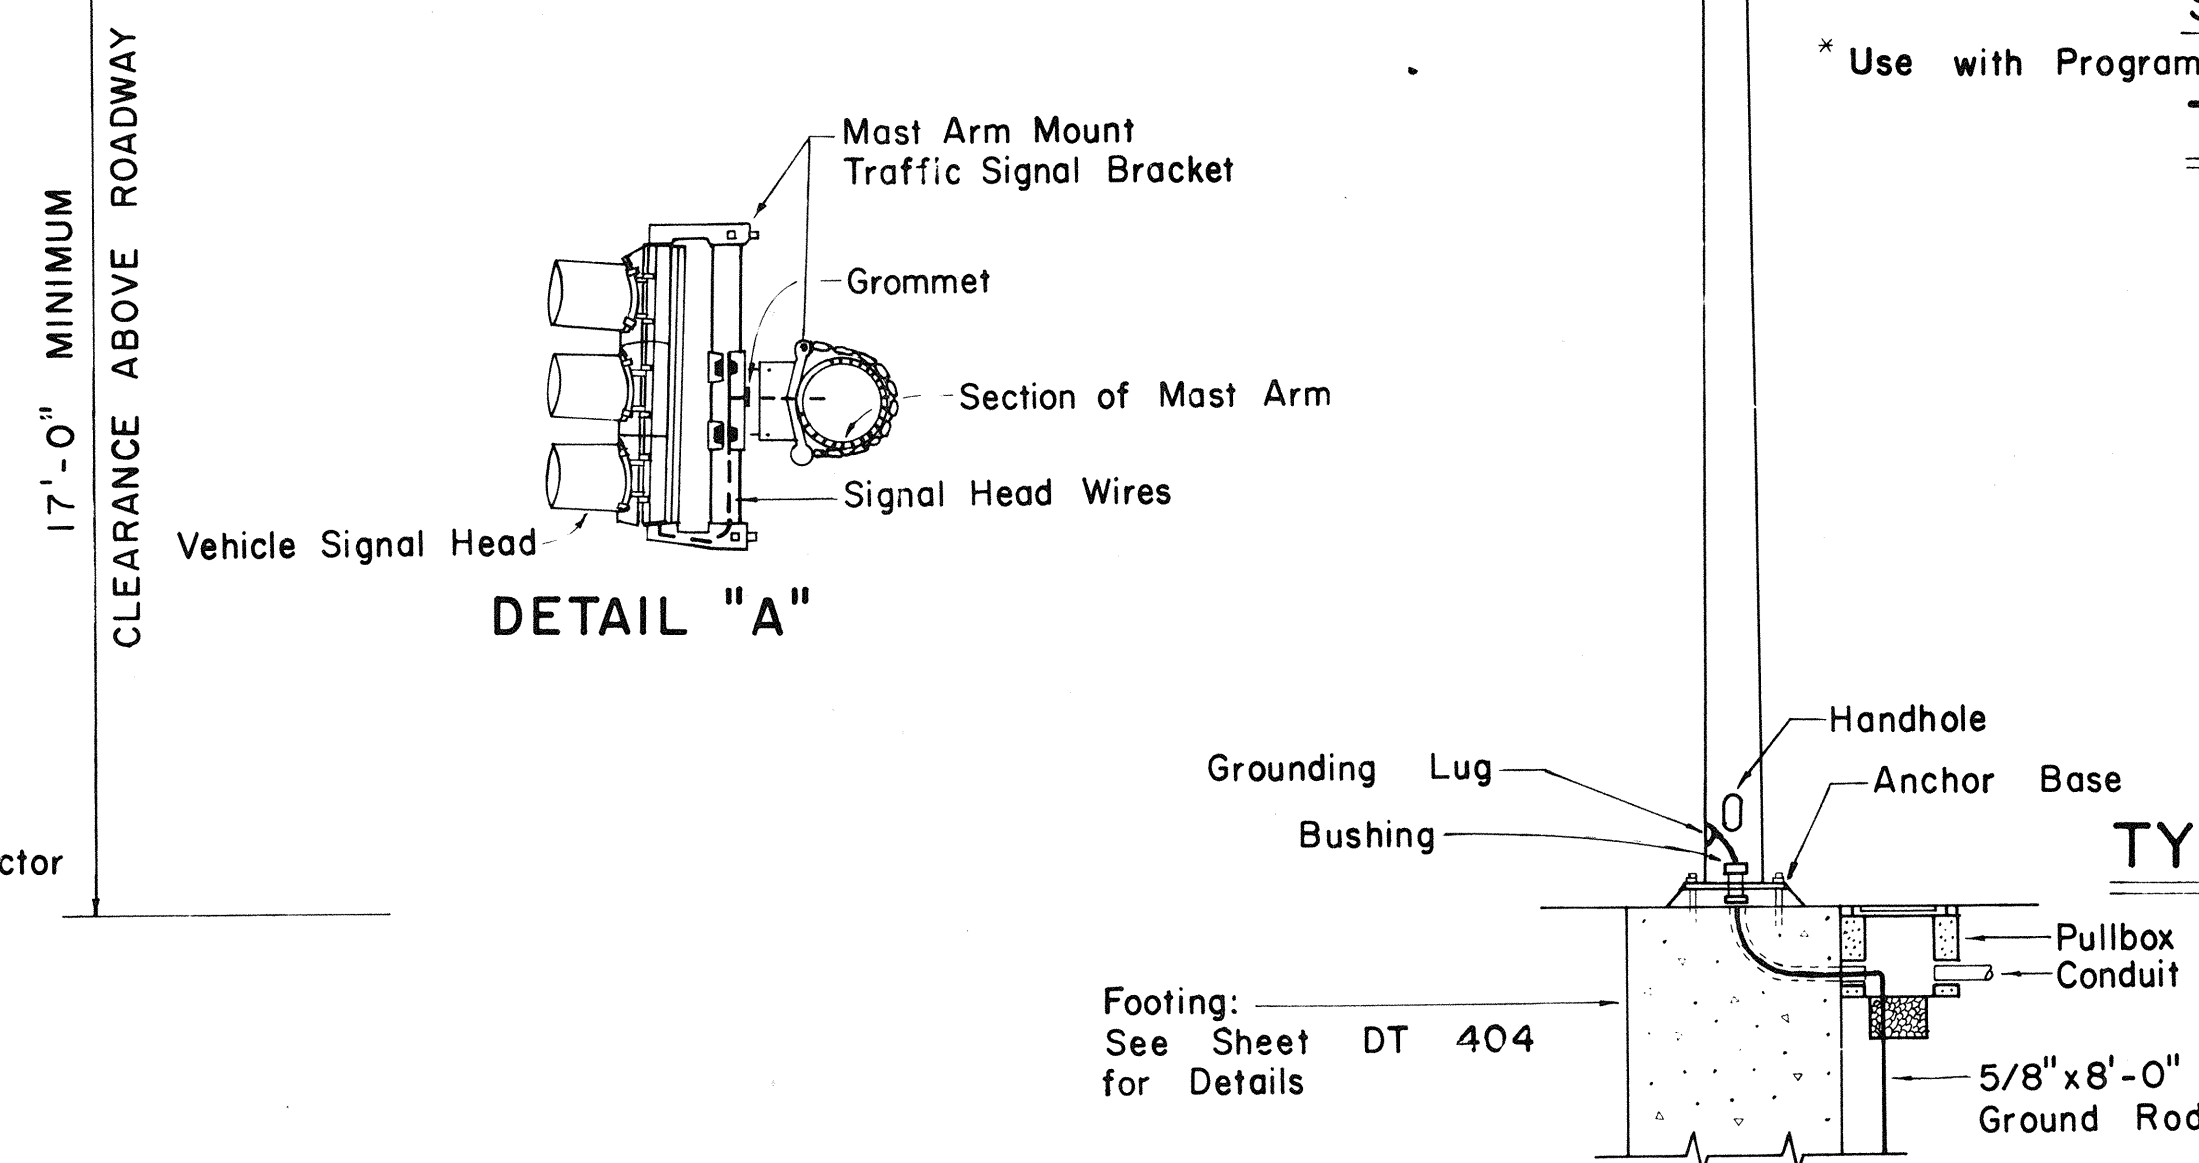

TYPE II MAST ARM AND STANDARD

TYPICAL SIGNAL ARRANGEMENTS

NO	REVISION	APPROVED BY	DATE
1	Revise code nos. for Pedestrian Push Button signs.	H.T.	3/1/23
2	Revise Details of Traffic and Pedestrian Signals, Standards and Pedestrian Push Button and Signs.	H.T.	3/5/23
3	Revise signal indications.	H.T.	9/2/23
4	Remove Note No.3 & Revise clearance and dimension.	H.T.	9/19/23
5	Revise Ped. Signal indication	H.T.	8/6/23

**STATE OF HAWAII
DEPARTMENT OF TRANSPORTATION
HIGHWAYS DIVISION**


TRAFFIC SIGNAL SYSTEM

MISCELLANEOUS DETAILS

Not to Scale







SHEET No. 12 OF 15 SHEETS DT 400

FED. ROAD DIST. NO.	STATE	FED. AID PROJ. NO.	FISCAL YEAR	SHEET NO.	TOTAL SHEETS
HAWAII	HAW.	FAU MG-0900(16)	1982	30	32

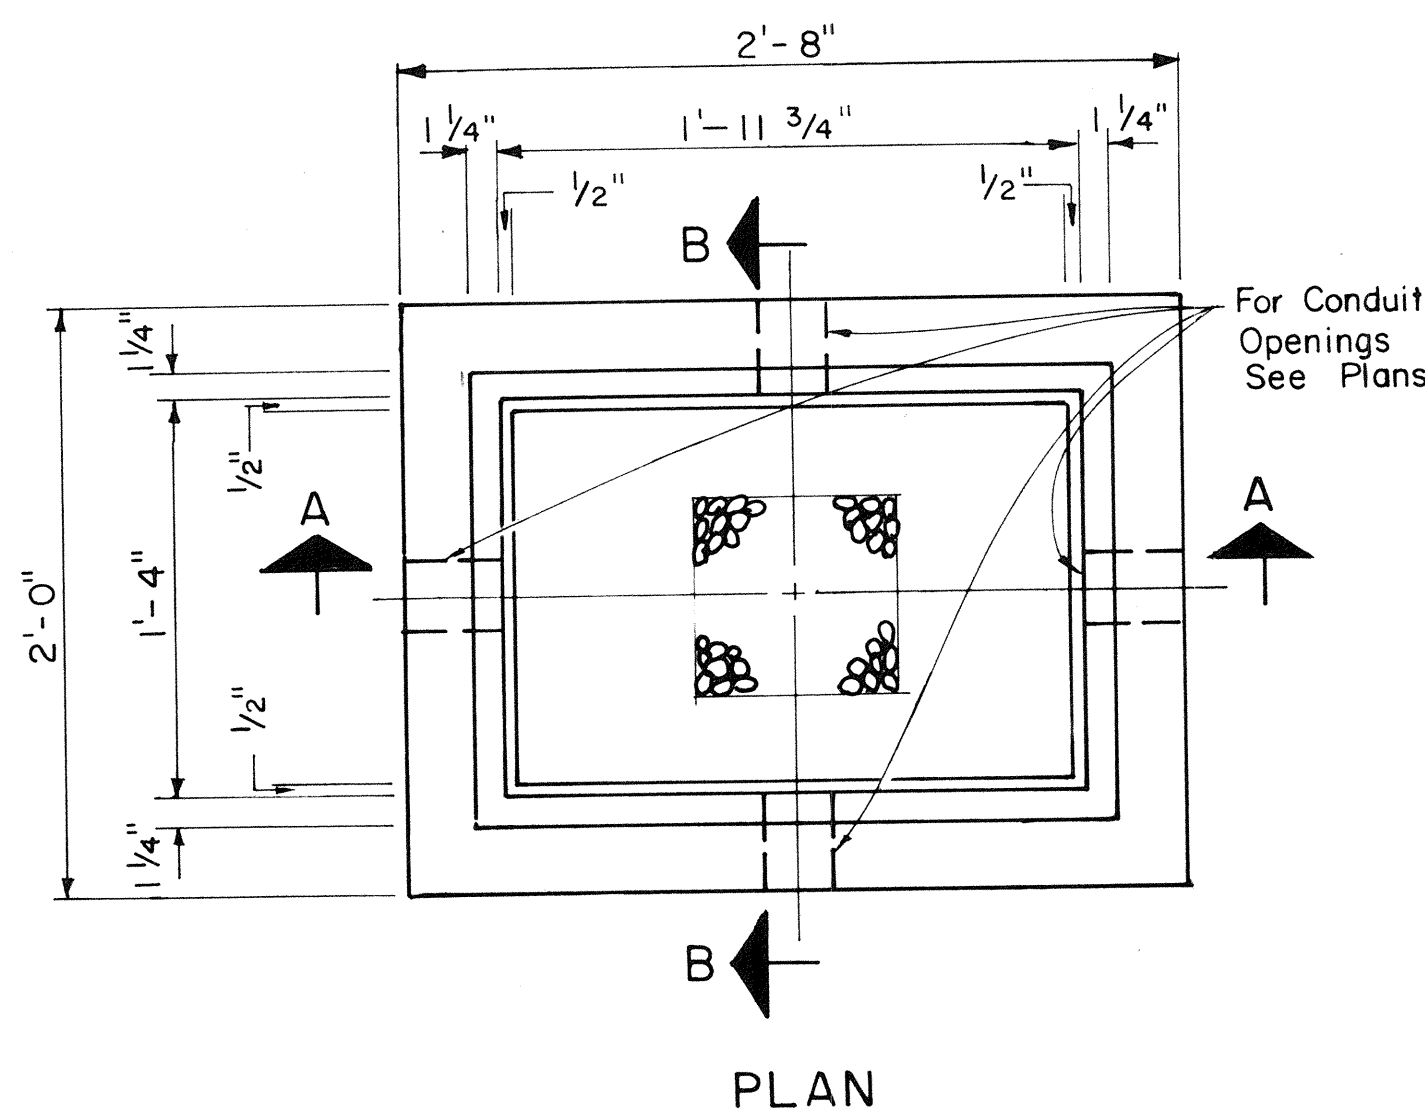

NOTE:

Except as noted, Cover Details shall conform to Type "B" Pullbox Cover.

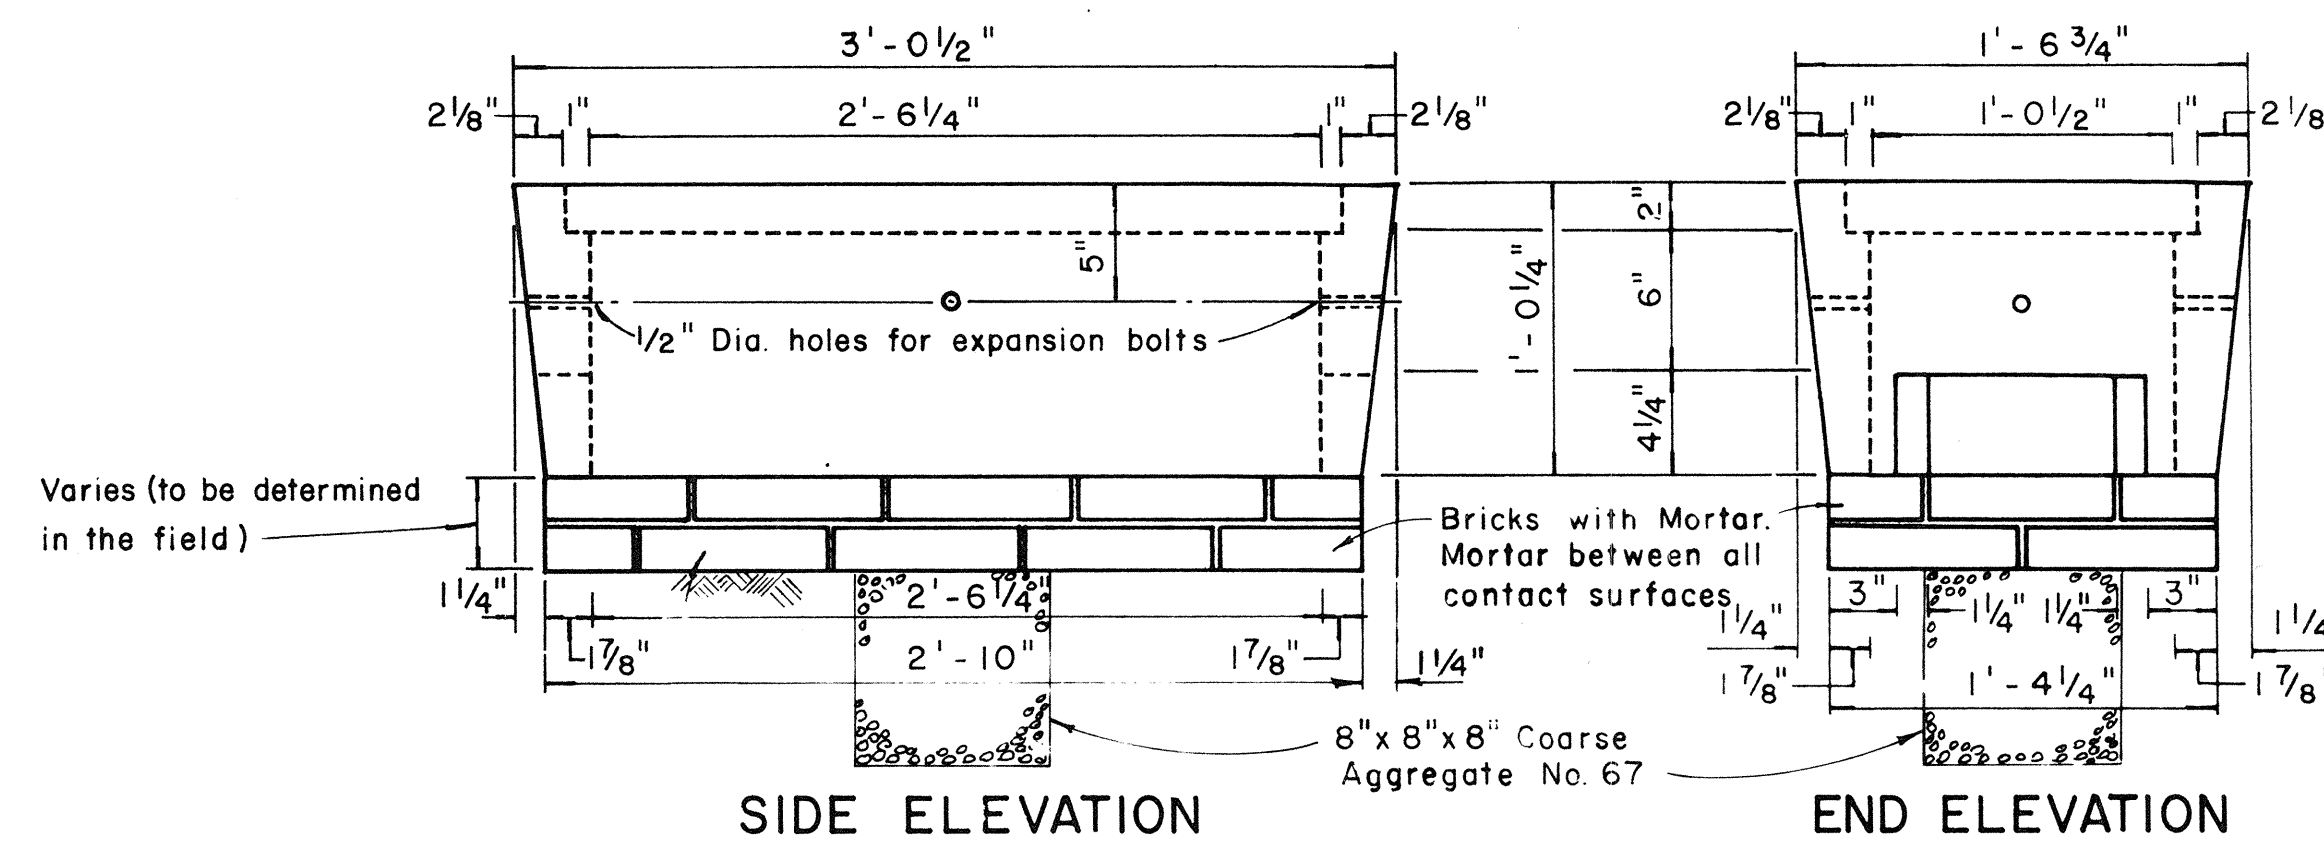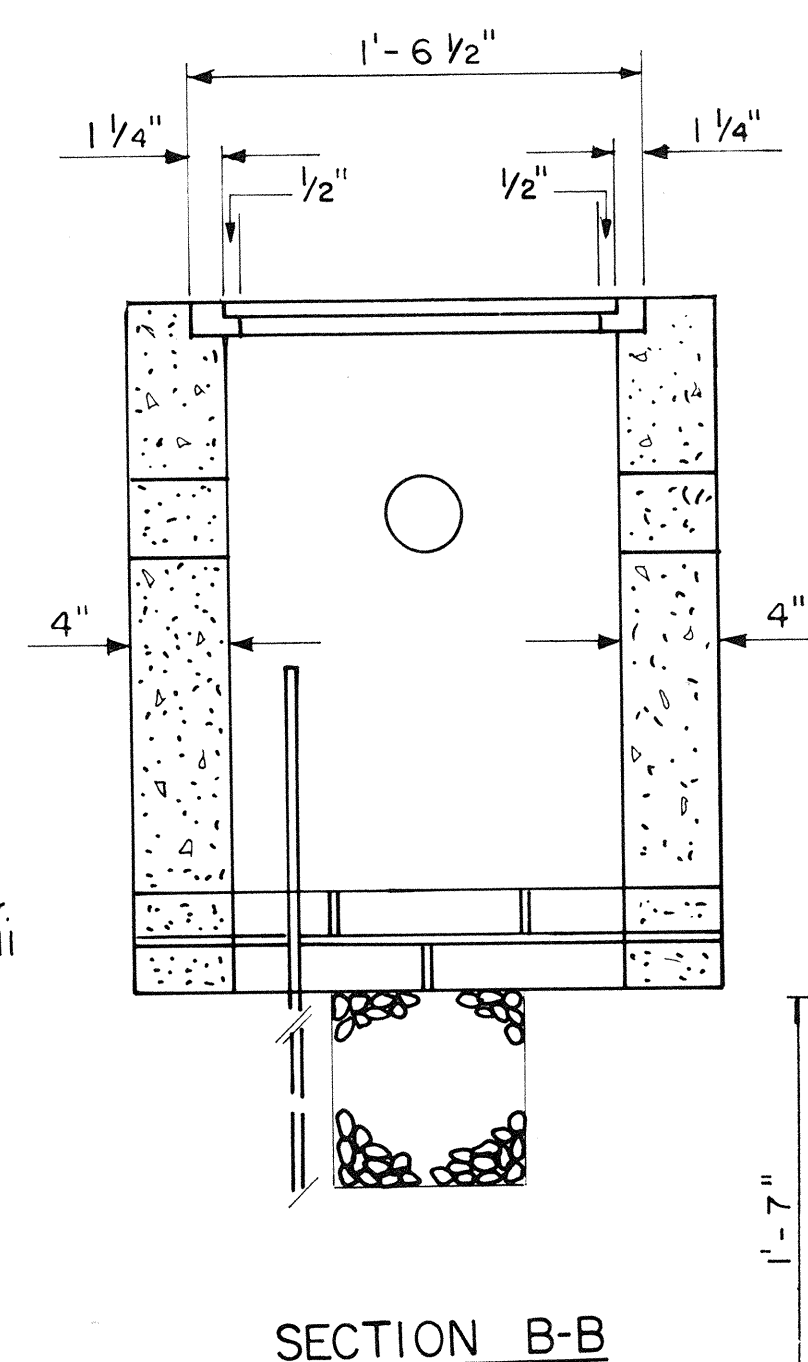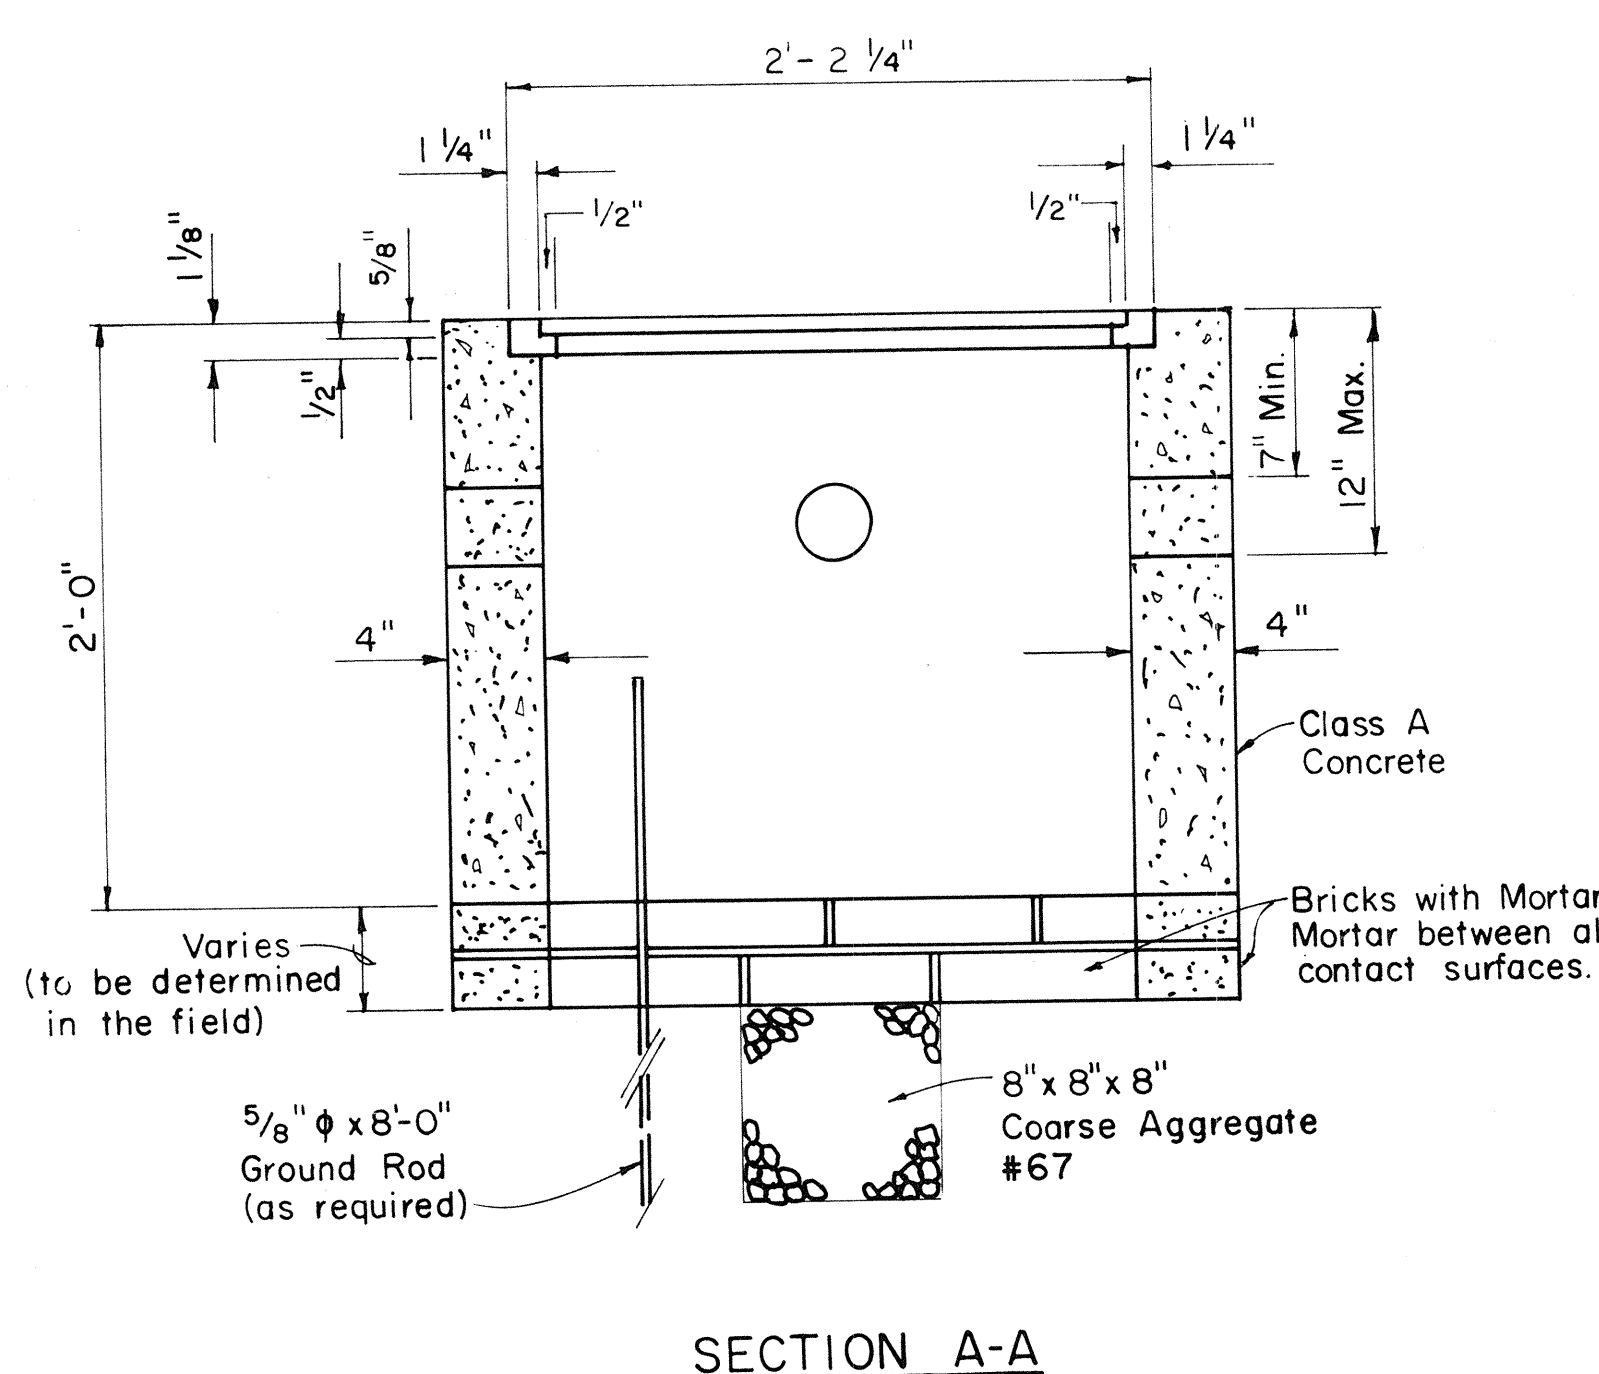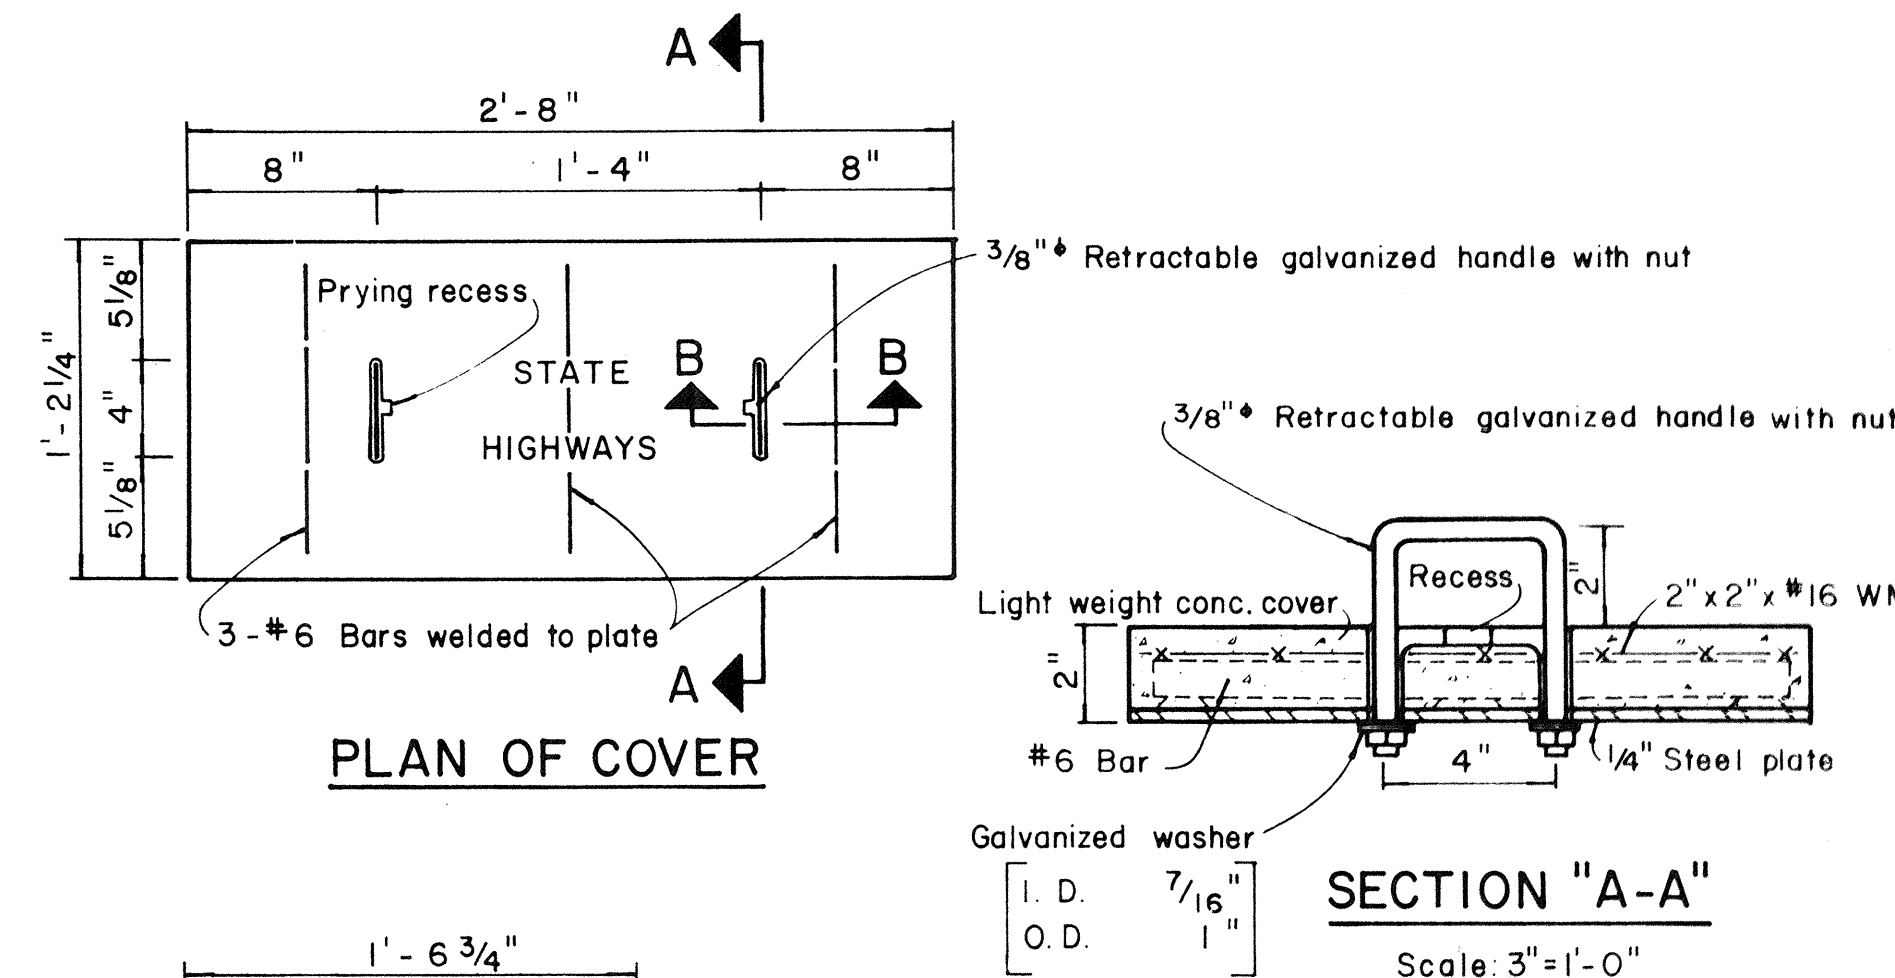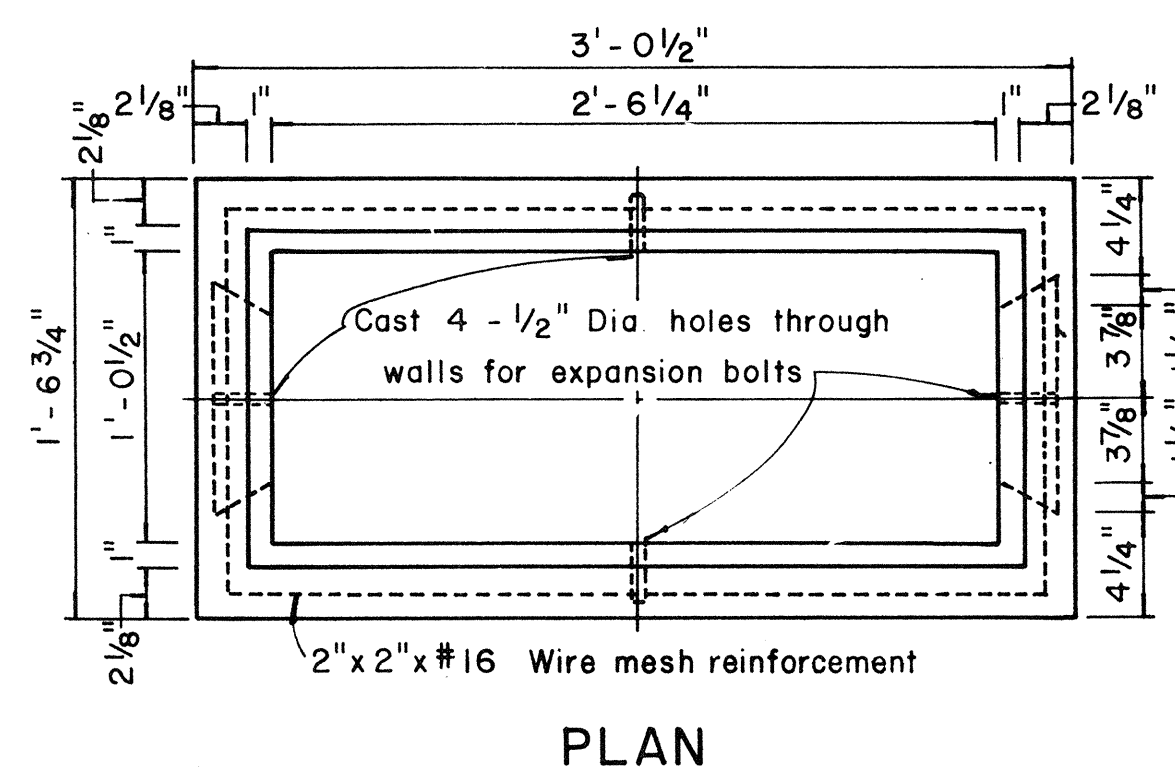
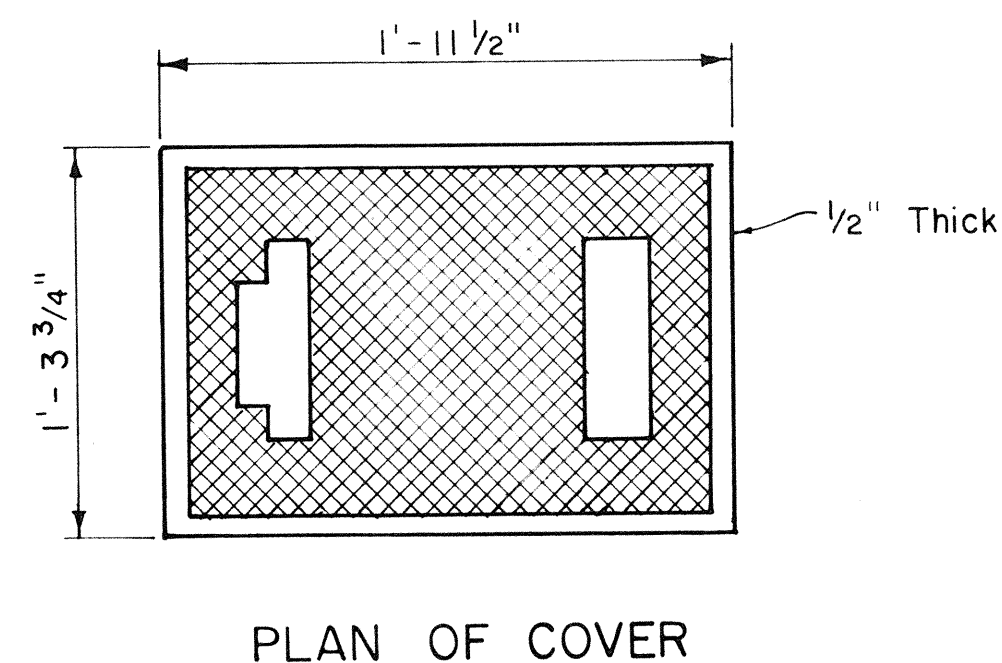


TYPE "C" PULLBOX


Scale: 1 1/2" = 1'-0"

NOTE:

Steel rim shall be welded to bottom of steel cover if necessary so that top of cover and frame are flush

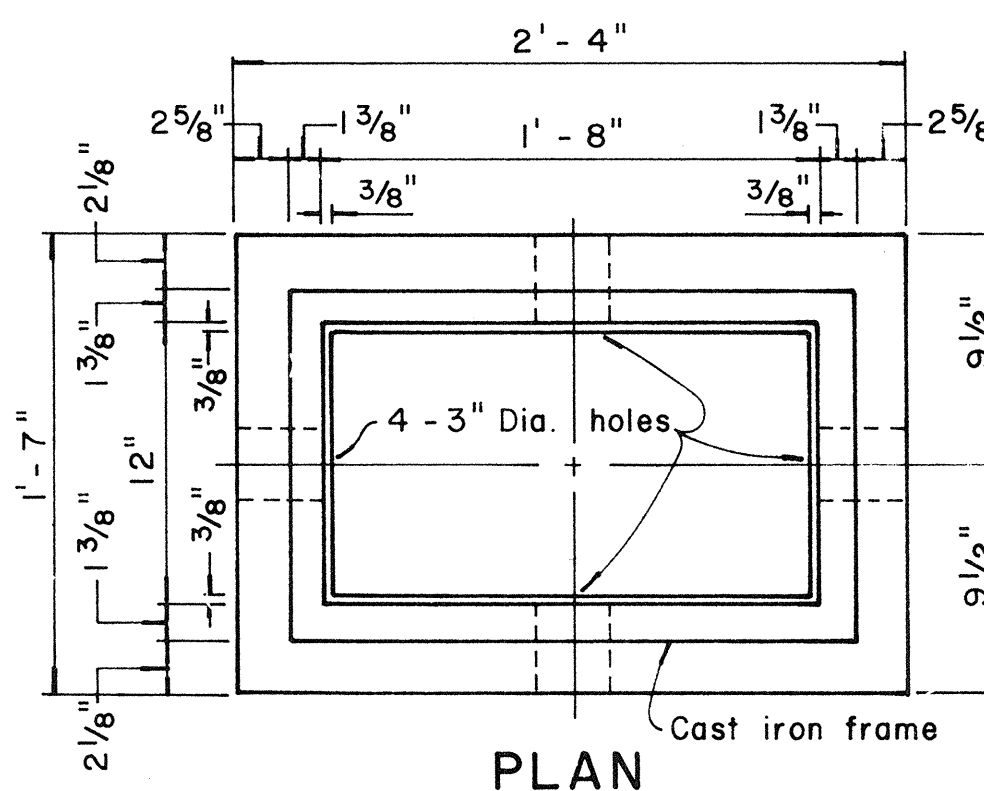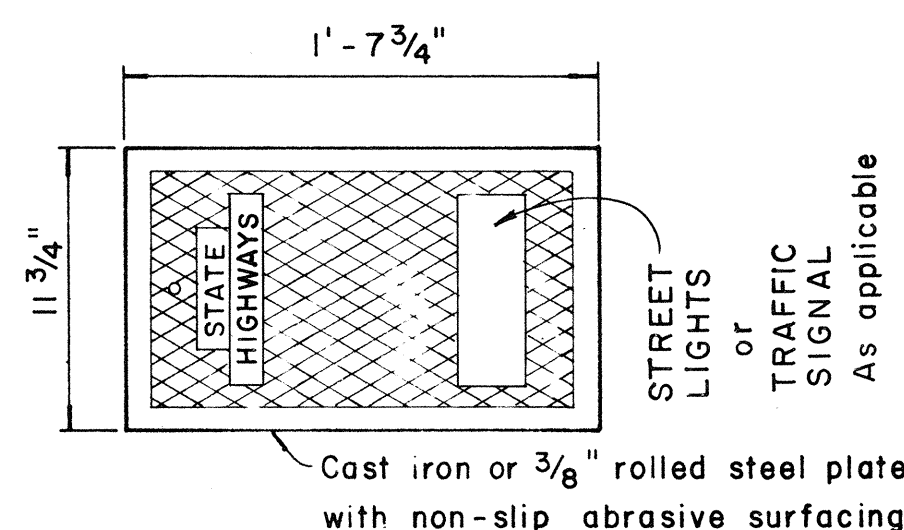


PLAN OF COVER

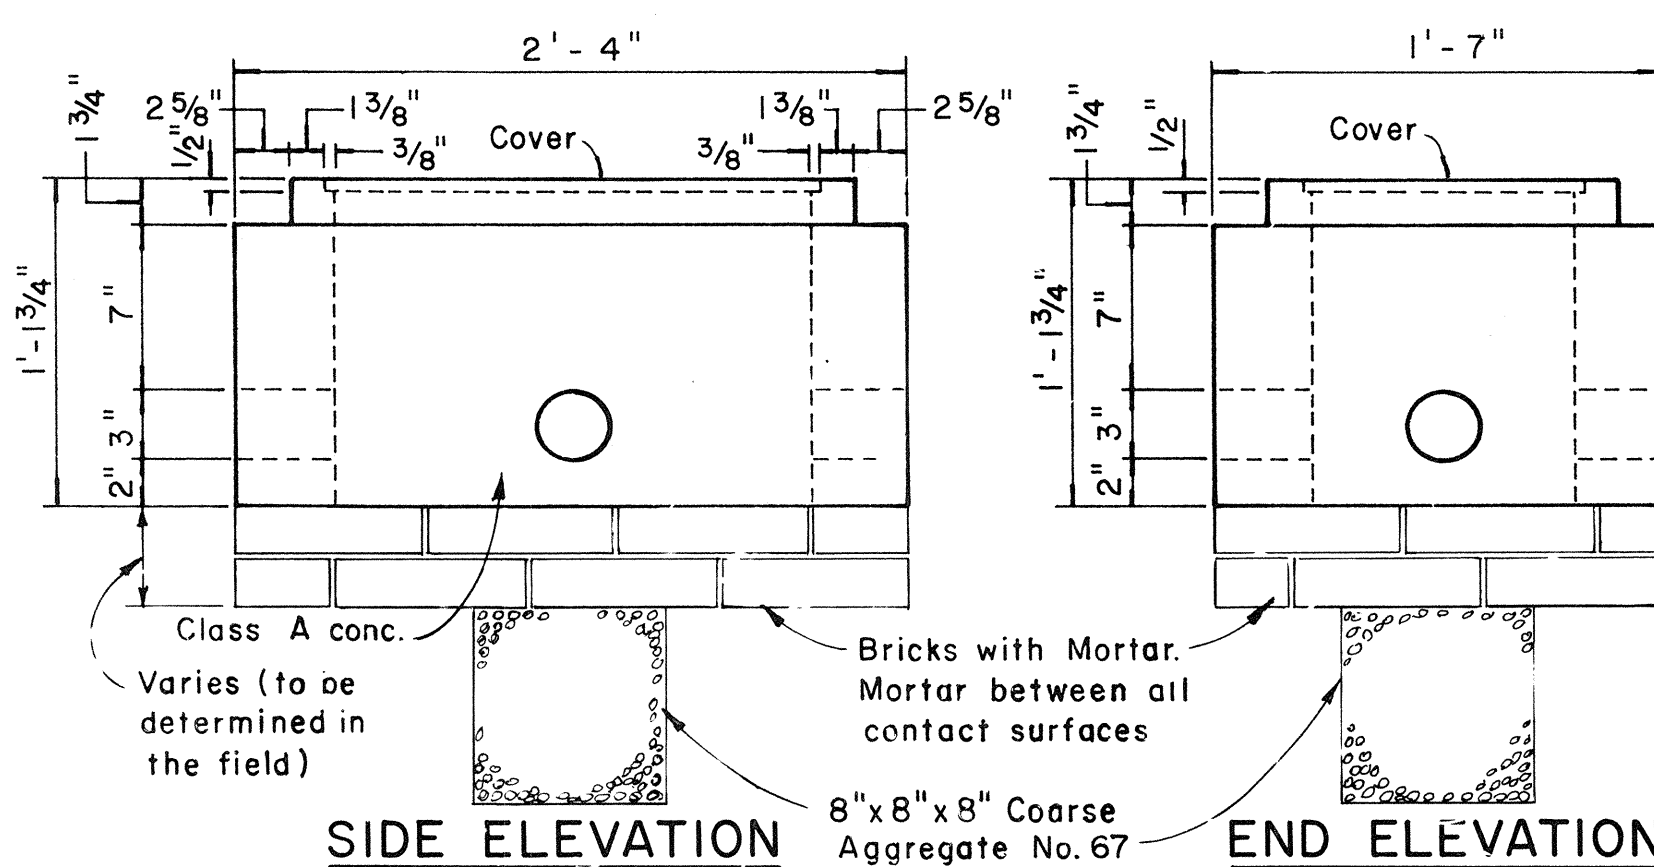


TYPE "B" PULLBOX

Scale: 1 1/2" = 1'-0"

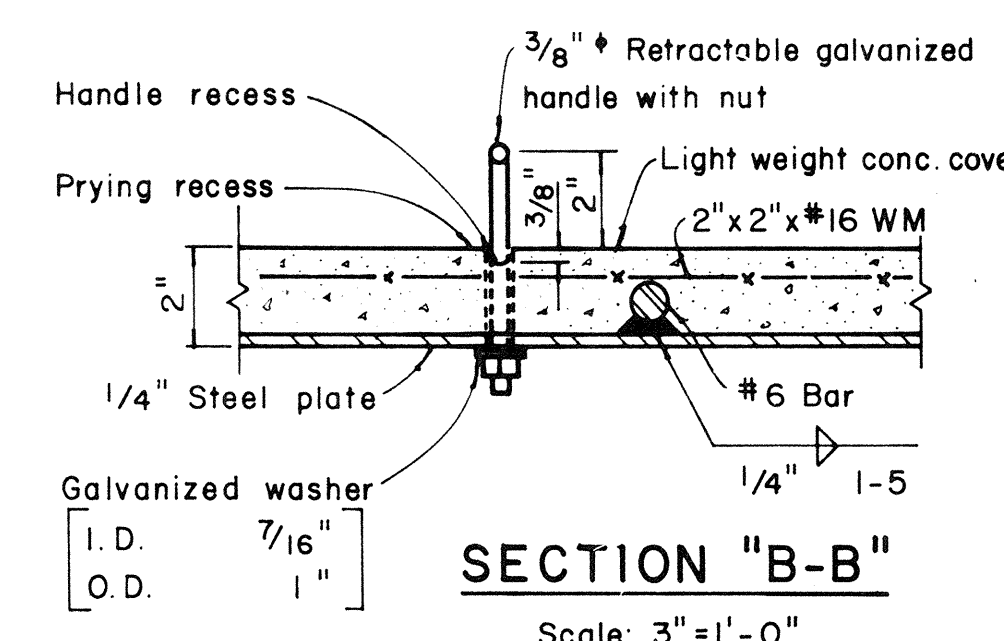

Scale: 3" = 1'-0"

DATE	BY
DESIGNED BY	
CHECKED BY	
NOTED BY	
ORIGINAL PLAN	
NO.	

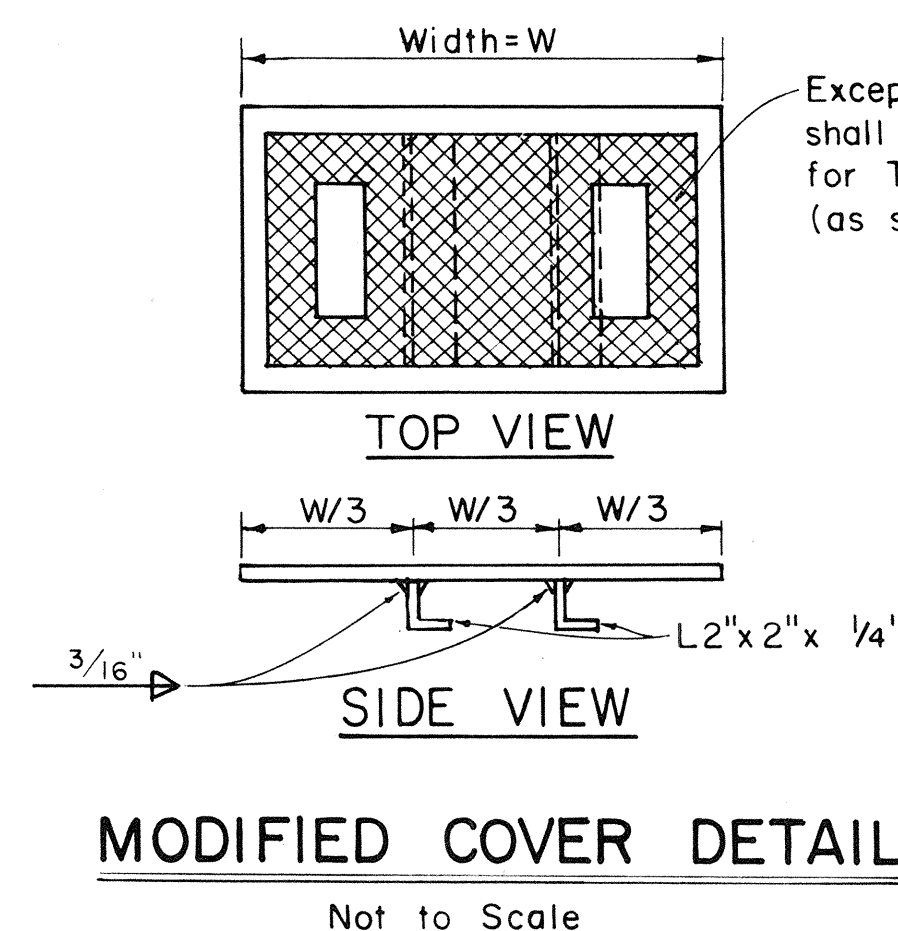

NOTE:


Hot dip galvanize after fabrication. Modified cover shall be furnished when called for on plans.

APPROVAL RECOMMENDED:	12/29/62
TRAFFIC ENGINEER	DATE
APPROVED:	12-30-62
ASSISTANT CHIEF, ENGINEERING	DATE


NO.	REVISION	APPROVED BY	DATE
1	Revised Type B & C Pullbox details	H.T.	8-5-76
2	Revised Type "A" Pullbox & Added Modified Cover.	H.T.	1-31-80

STATE OF HAWAII	DEPARTMENT OF TRANSPORTATION
HIGHWAYS DIVISION	STANDARD DETAILS
PULLBOXES	Scale as noted
SHEET No. 13 OF 15 SHEETS DT 401	Date

FED. ROAD DIST. NO.	STATE	FED. AID PROJ. NO.	FISCAL YEAR	SHEET NO.	TOTAL SHEETS
HAWAII	HAW.	FALL 1982	1982	31	32

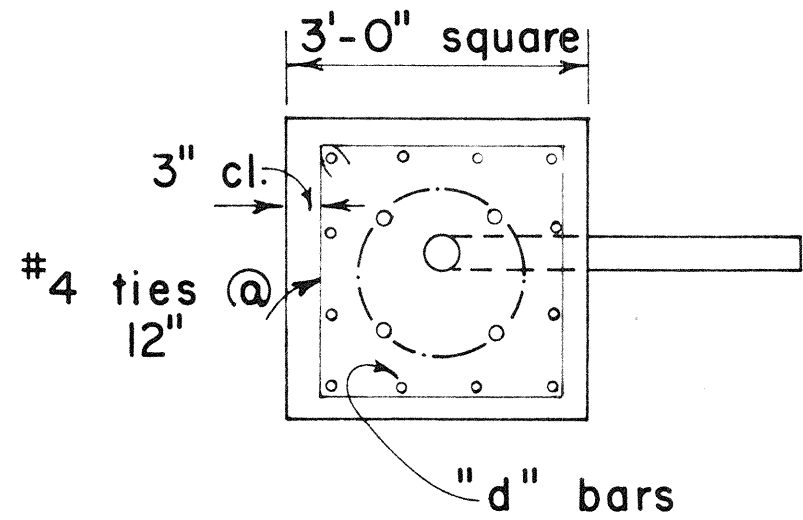

PLAN - SECTION

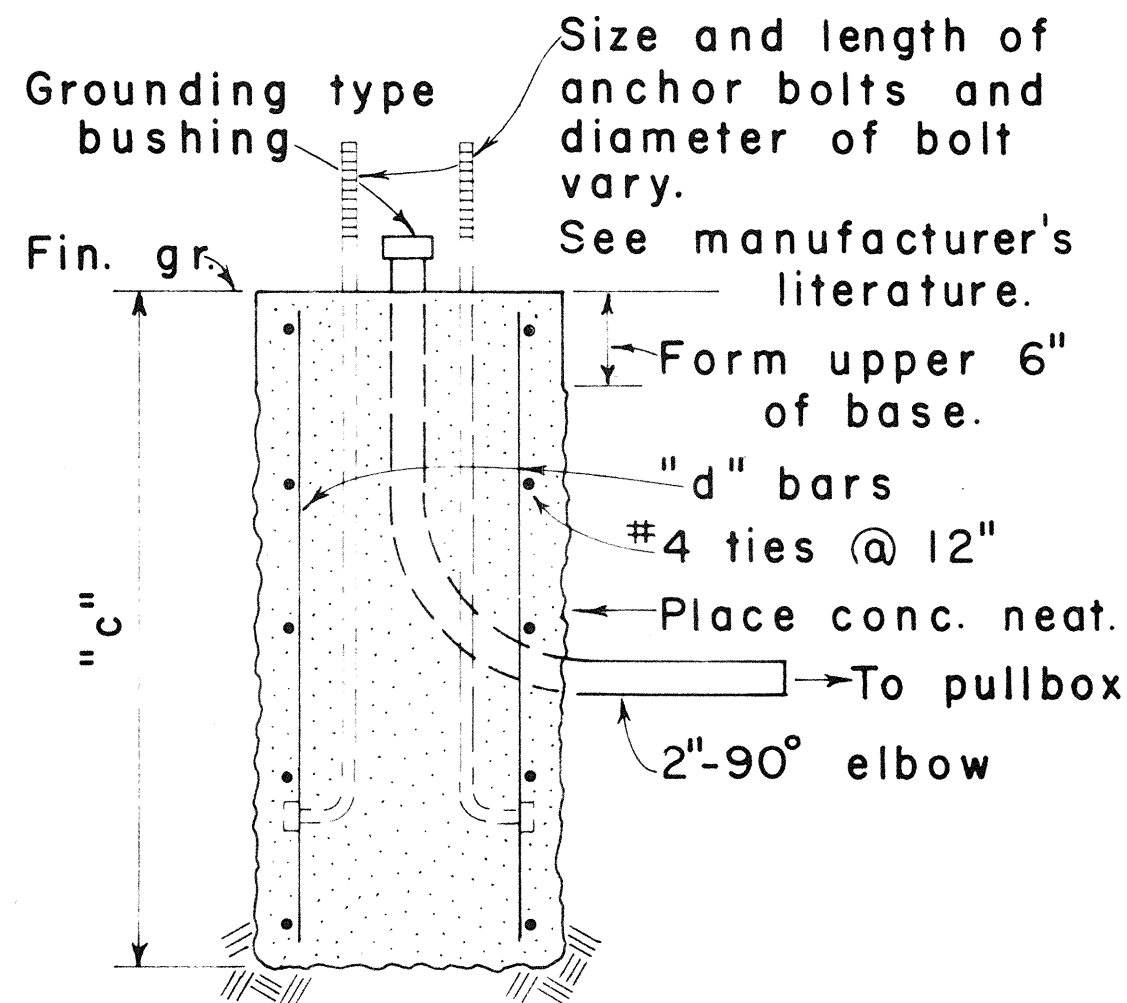


NOTE:
Concrete shall be Class B.


SECTION

MAST ARM LENGTH	"c"	"d" BARS
16' - 18'	5' - 0"	12 - #6
20'	5' - 6"	12 - #6
25'	6' - 0"	12 - #6
30'	6' - 6"	12 - #6
35'	7' - 0"	12 - #8
40'	8' - 0"	12 - #8

TYPE II

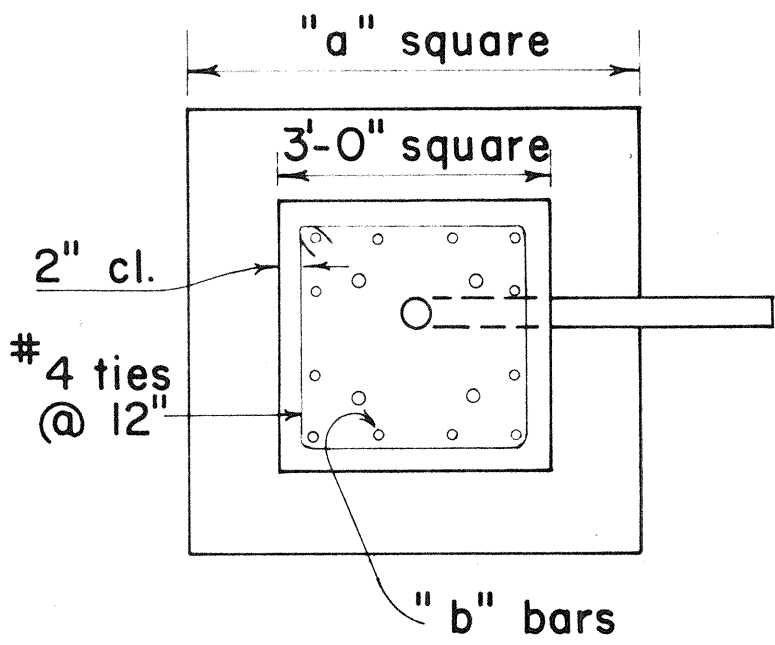

PLAN - SECTION

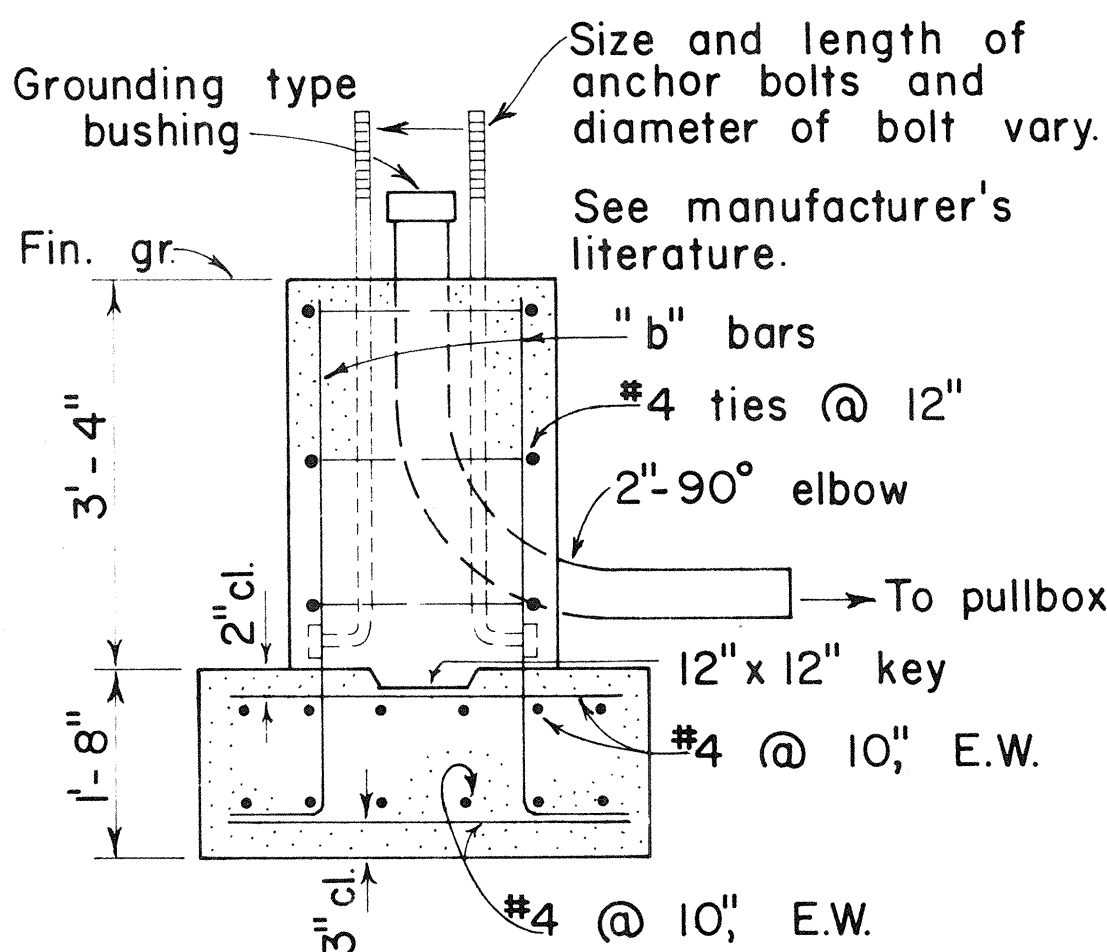


NOTE:
Concrete shall be Class B.

SECTION

MAST ARM LENGTH	"a"	"b" BARS
16' - 18'	5' - 0"	12 - #6
20'	5' - 6"	12 - #6
25'	6' - 0"	12 - #6
30'	6' - 6"	12 - #8
35'	6' - 6"	12 - #8
40'	7' - 0"	12 - #8


TYPE IIA

FOOTING FOR MAST ARM STANDARD

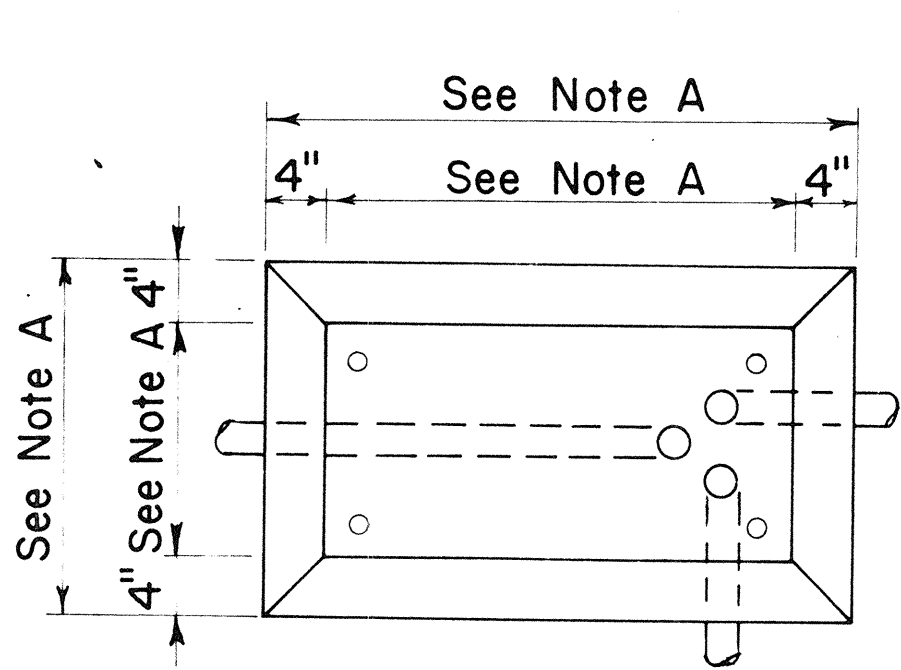

PLAN

CONCRETE BASE FOR CONTROLLER CABINET

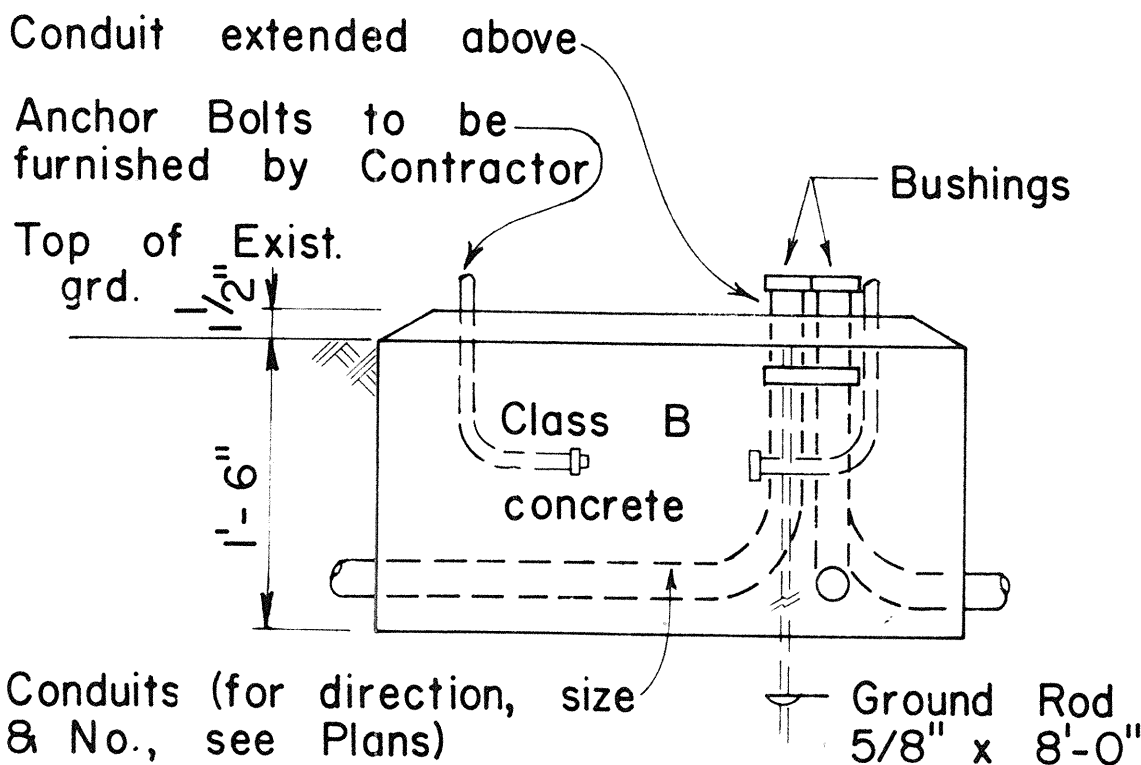

ELEVATION

- NOTES:
- Dimensions to be determined by the size of the Controller Cabinet to be furnished under this Contract.
 - Details of Conduits, Anchor Bolts, etc., are approximate only. Exact details shall be secured by the Contractor from Manufacturer.


APPROVAL RECOMMENDED:
Erich Tanaka 3/4/76
TRAFFIC ENGINEER DATE

APPROVED:
Robert R. R. R. 2-5-76
ASSISTANT CHIEF, ENGINEERING DATE


NO.	REVISION	APPROVED BY	DATE

STATE OF HAWAII DEPARTMENT OF TRANSPORTATION LAND TRANSPORTATION FACILITIES DIVISION
TRAFFIC SIGNAL SYSTEM MISCELLANEOUS DETAILS
Not to Scale


FED. ROAD DIST. NO.	STATE	FED. AID PROJ. NO.	FISCAL YEAR	SHEET NO.	TOTAL SHEETS
HAWAII	HAW.	FAU MG-0900(16)	1982	32	32

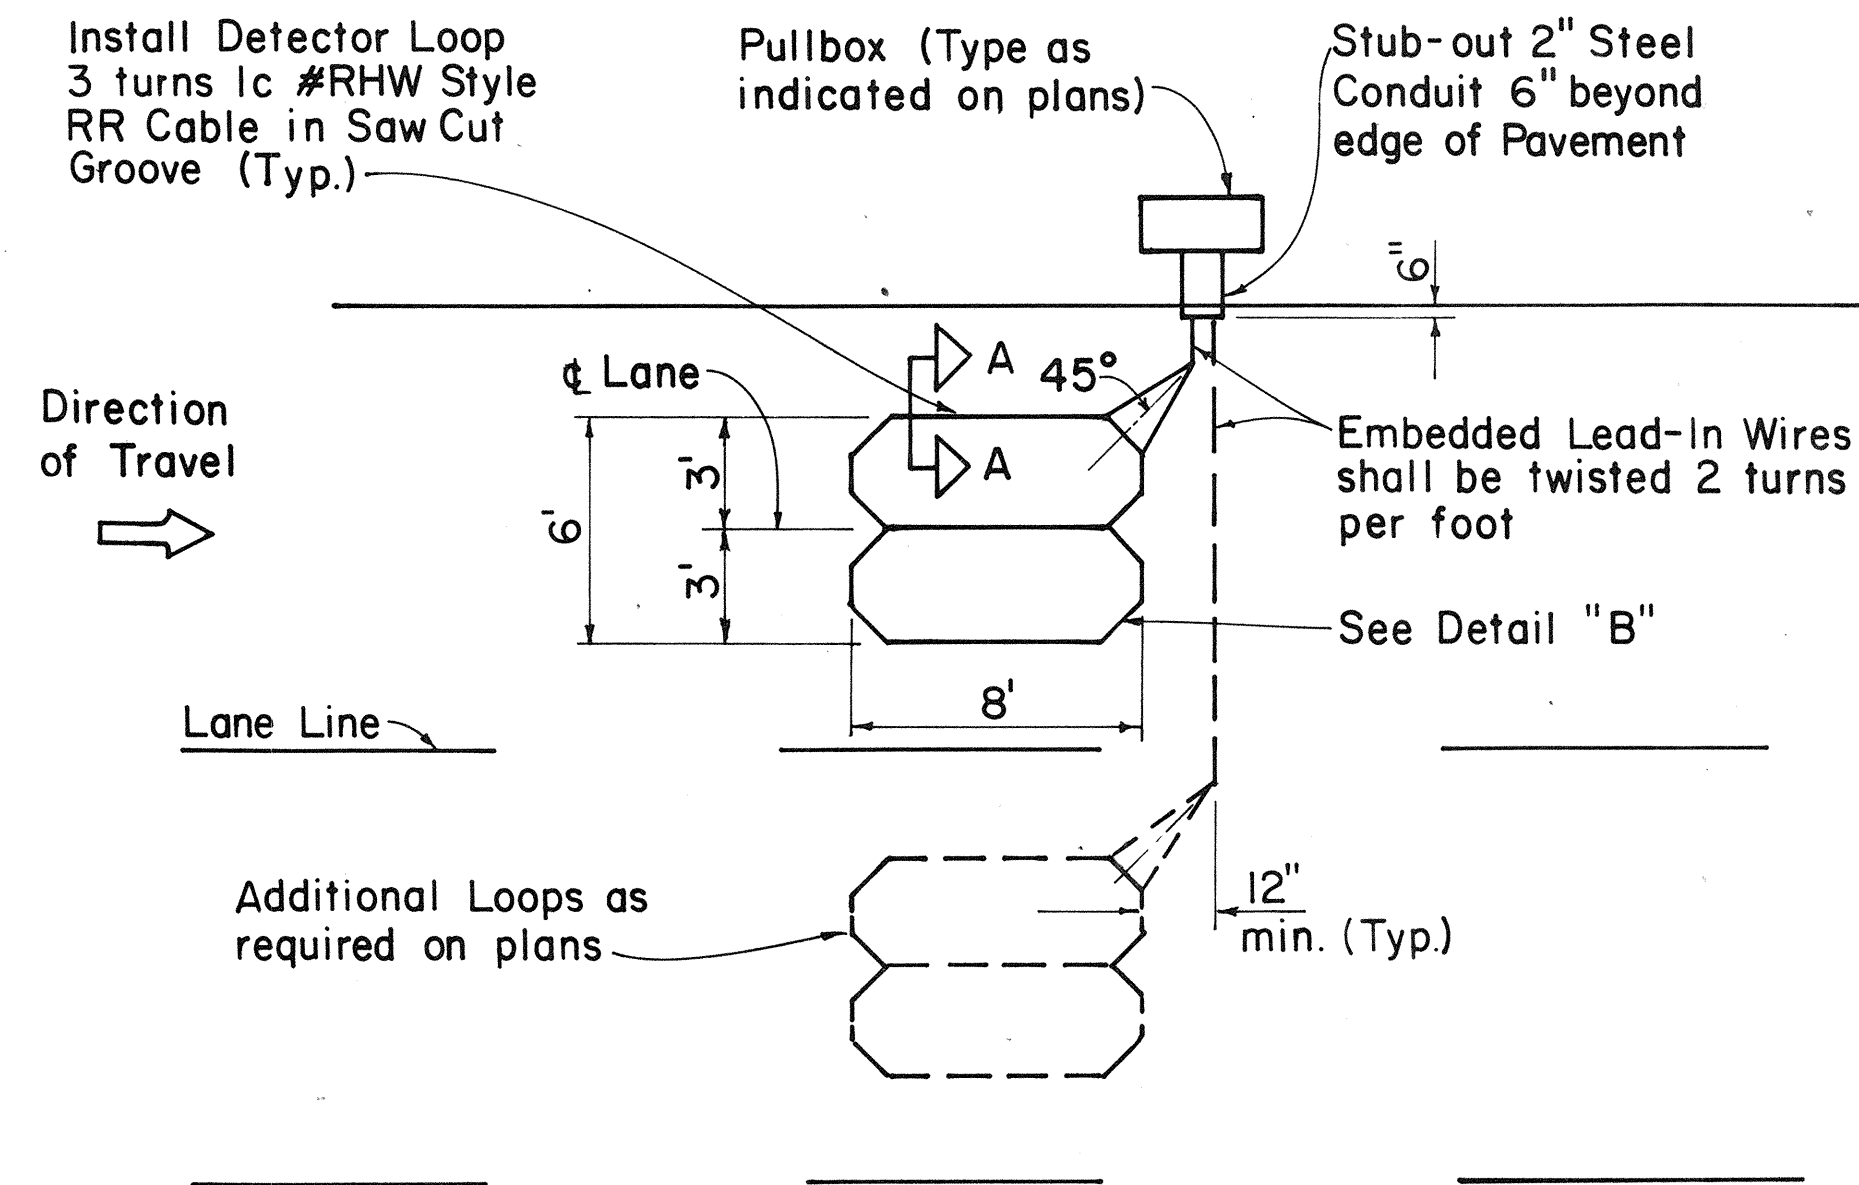


SINGLE LOOP LAYOUT

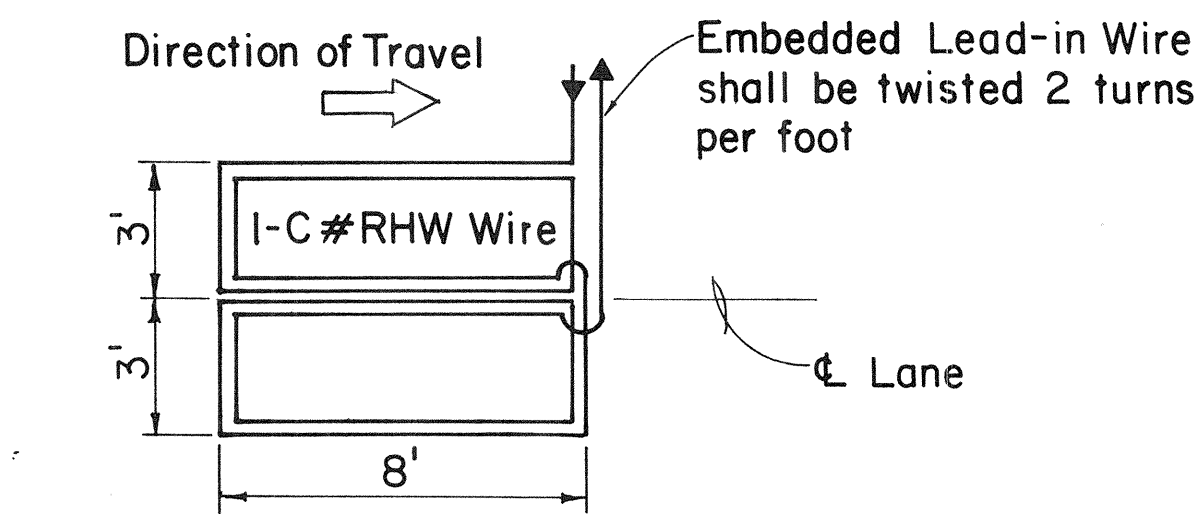

WIRING DIAGRAM

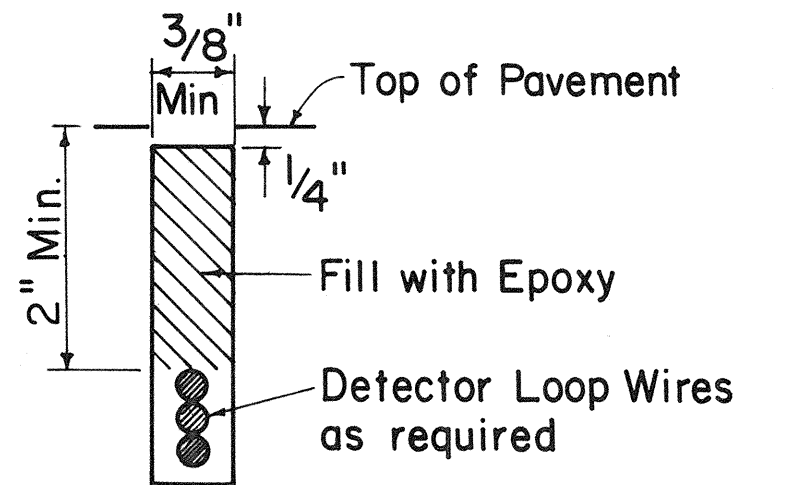


DETECTOR LOOP SAW-CUT SECTION A-A (TYPICAL)

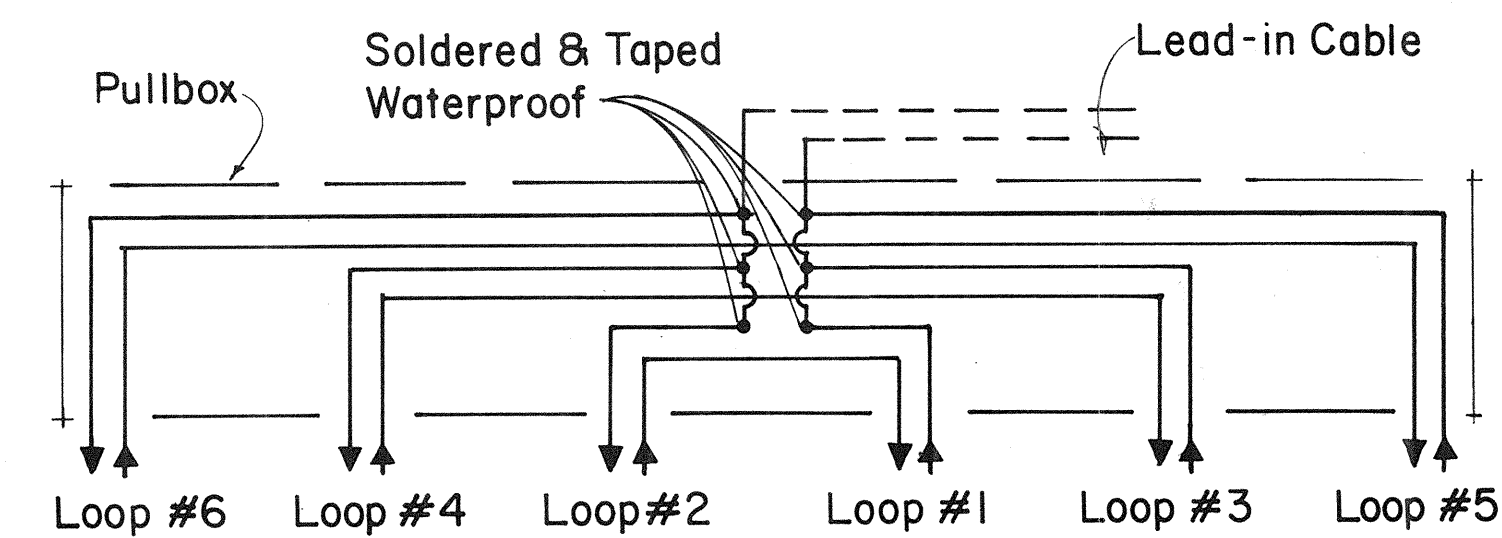


DETAIL "A"

TYPICAL SERIES-PARALLEL LOOP CONNECTION


Note: Back-Fill Over-Cuts with Epoxy

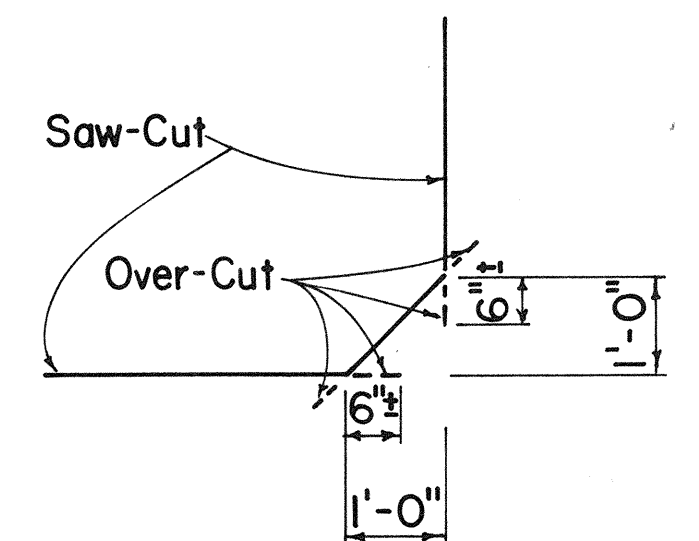

DETAIL "B" SAW-CUT AT CORNERS

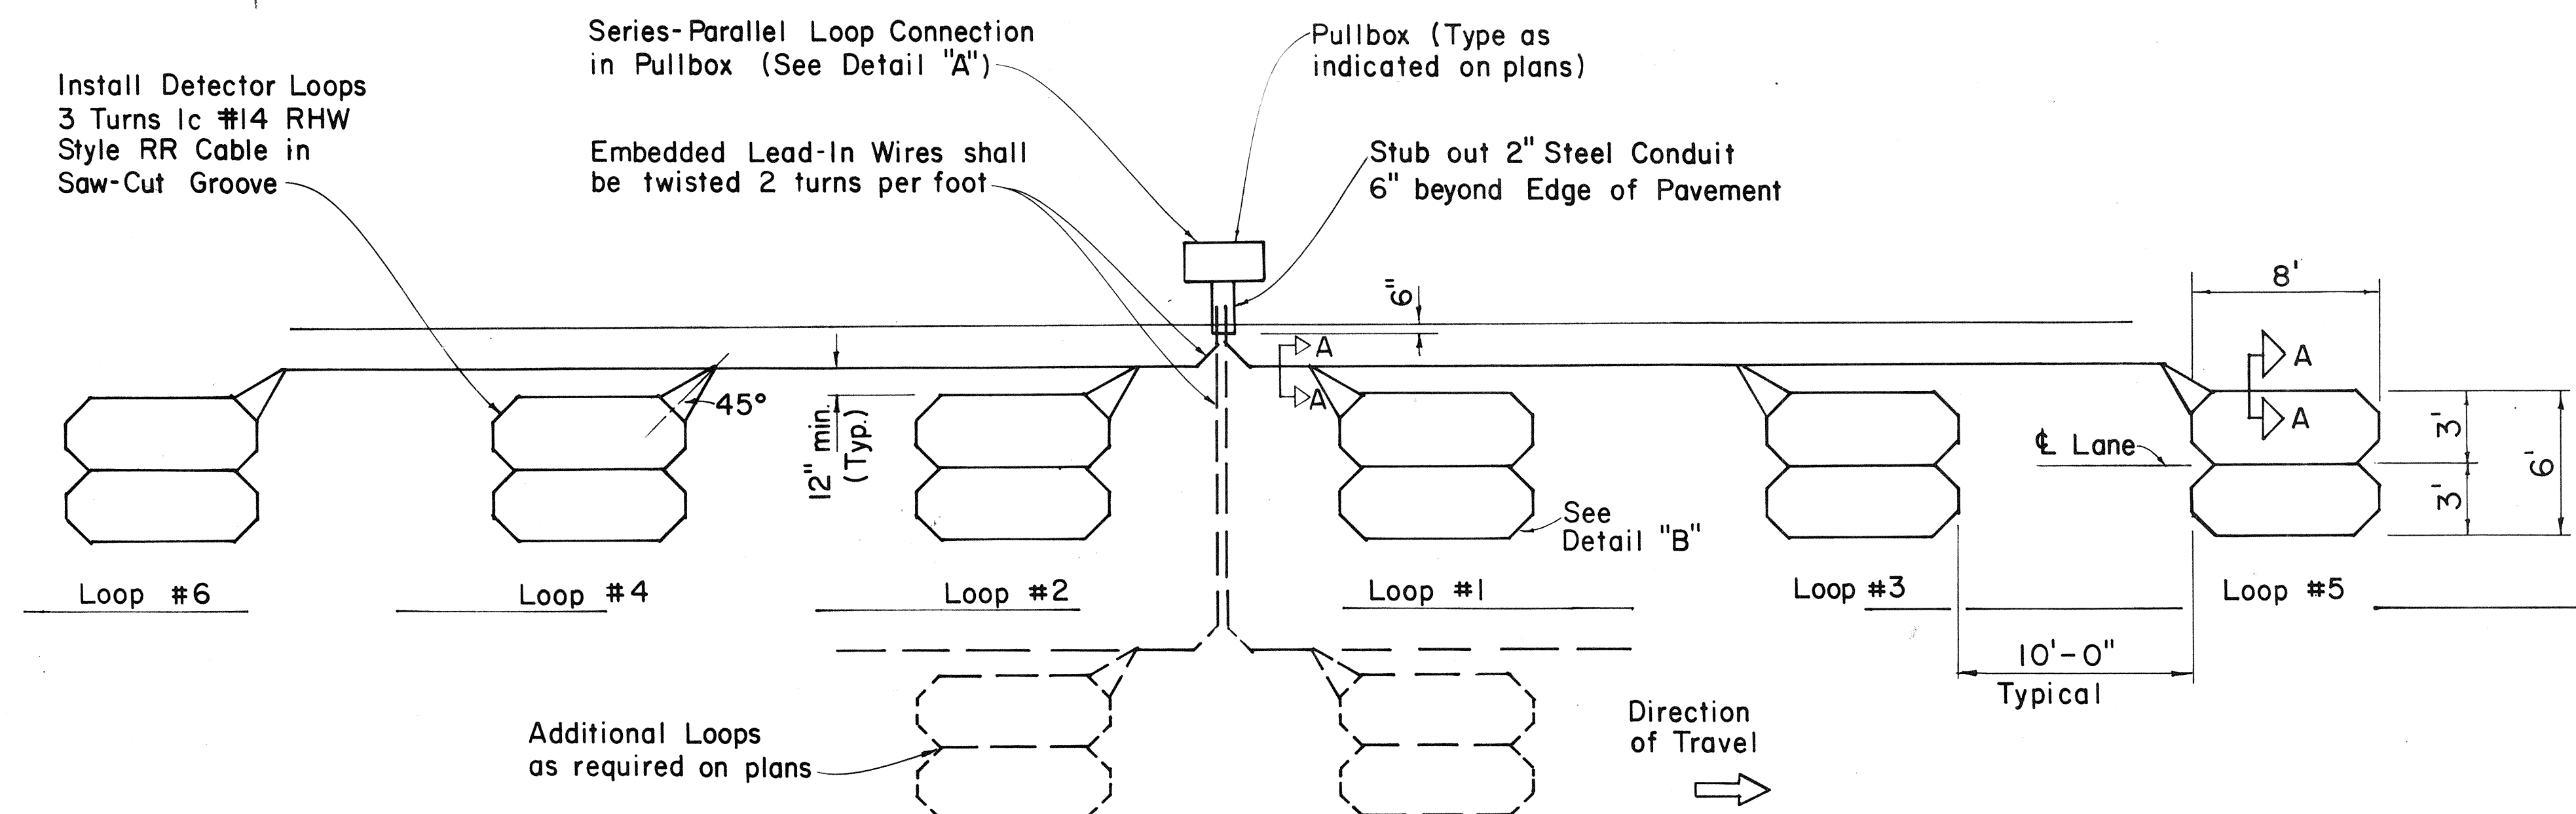

MULTIPLE LOOP LAYOUT

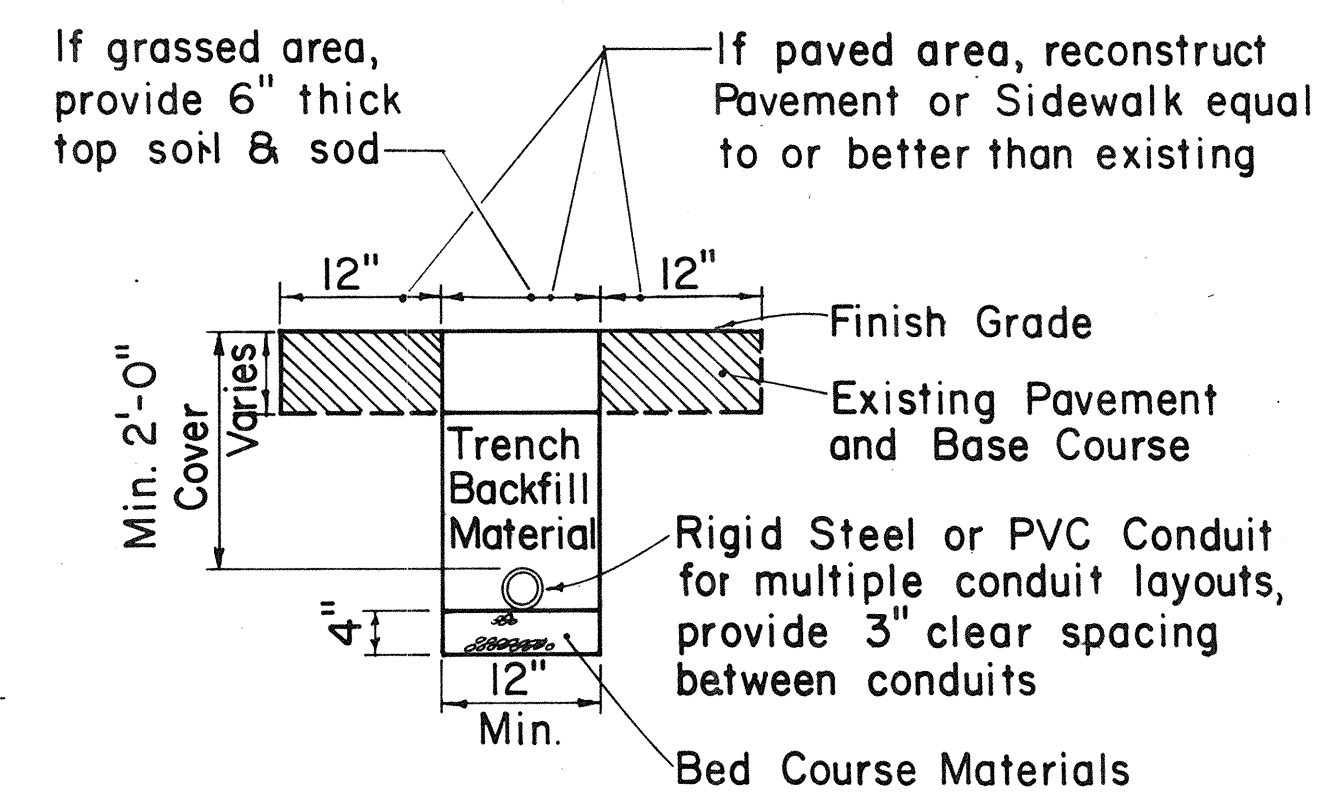

TYPICAL TRENCH SECTION FOR CONDUIT

NOTE:

- All conduits under roadways shall be steel or PVC schedule 80. All other conduits shall be steel or PVC schedule 40.

APPROVAL RECOMMENDED:

Erich Tanaka 9/26/80
TRAFFIC ENGINEER DATE

APPROVED:

Shawar Zafarishi 9/30/80
ASSISTANT CHIEF, ENGINEERING DATE

NO.	REVISION	APPROVED BY	DATE
1	Replaces Sht. DT 405 dated 3/5/76	H.T.	9/30/80
2	Revised Section A-A	H.T.	5/15/81

STATE OF HAWAII
DEPARTMENT OF TRANSPORTATION
HIGHWAYS DIVISION

STANDARD DETAILS

LOOP DETECTORS

Not to Scale

SHEET NO. 15 OF 15 SHEETS DT 405