



FED. ROAD DIST. NO.	STATE	FED. AID PROJ. NO.	FISCAL YEAR	SHEET NO.	TOTAL SHEETS
HAWAII	HAW.	FAU MG-0900(16)	1982	16	32

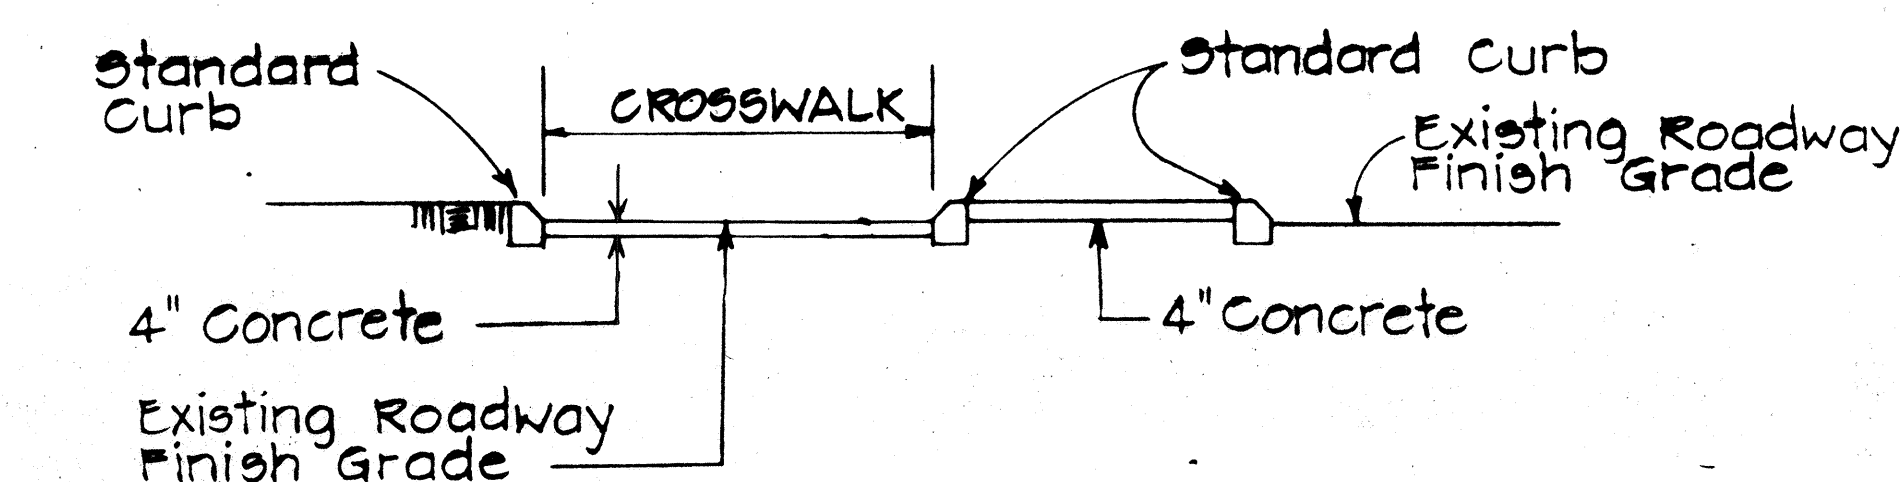

SECTION "A-A"


Use at Median Nose Crossings
Scale: 1" = 5'

For Additional Details, See Type "C" Wheel Chair Ramp

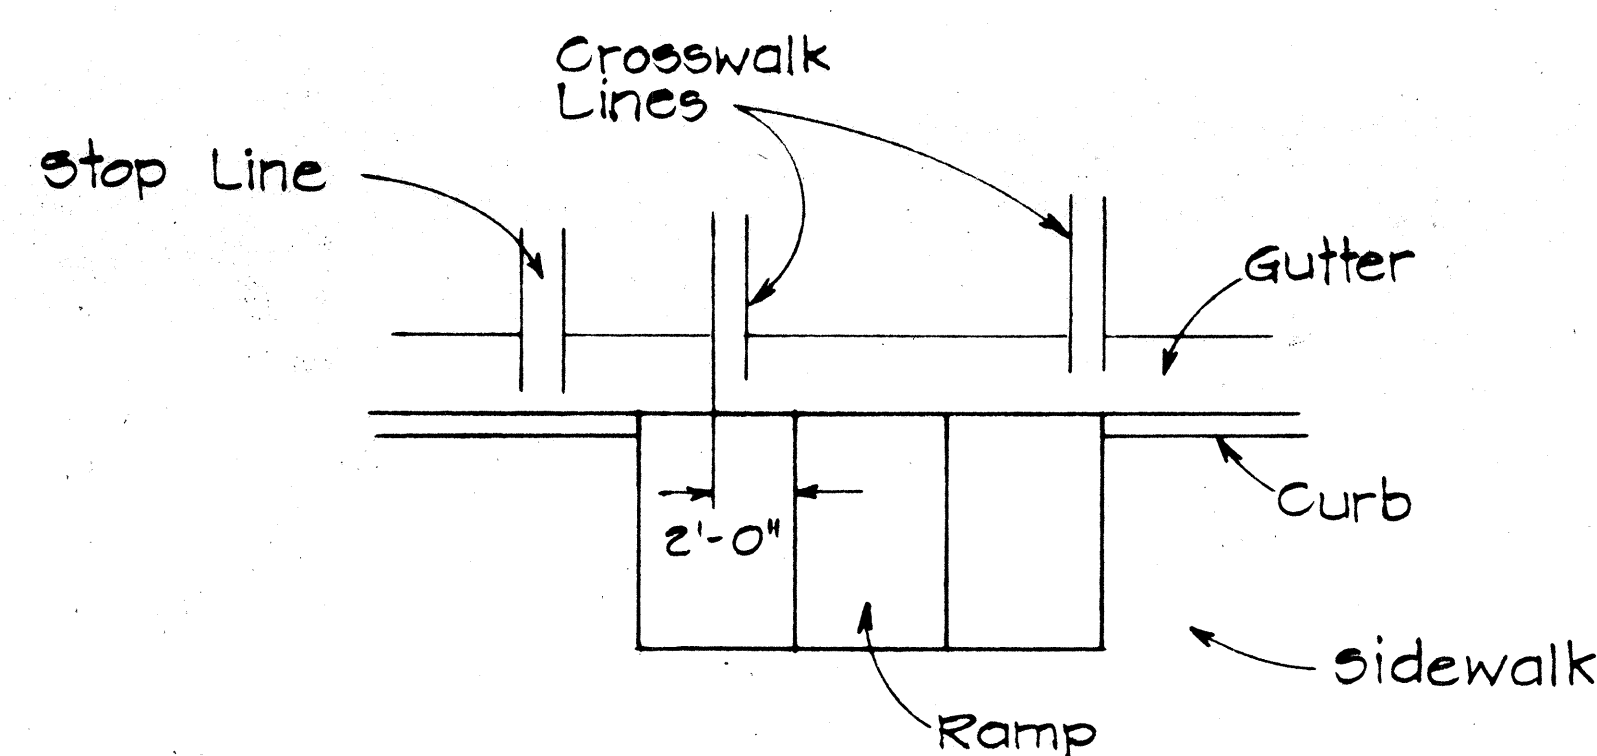

TYPICAL INSTALLATION AT CROSSWALKS

Scale: 1" = 5'

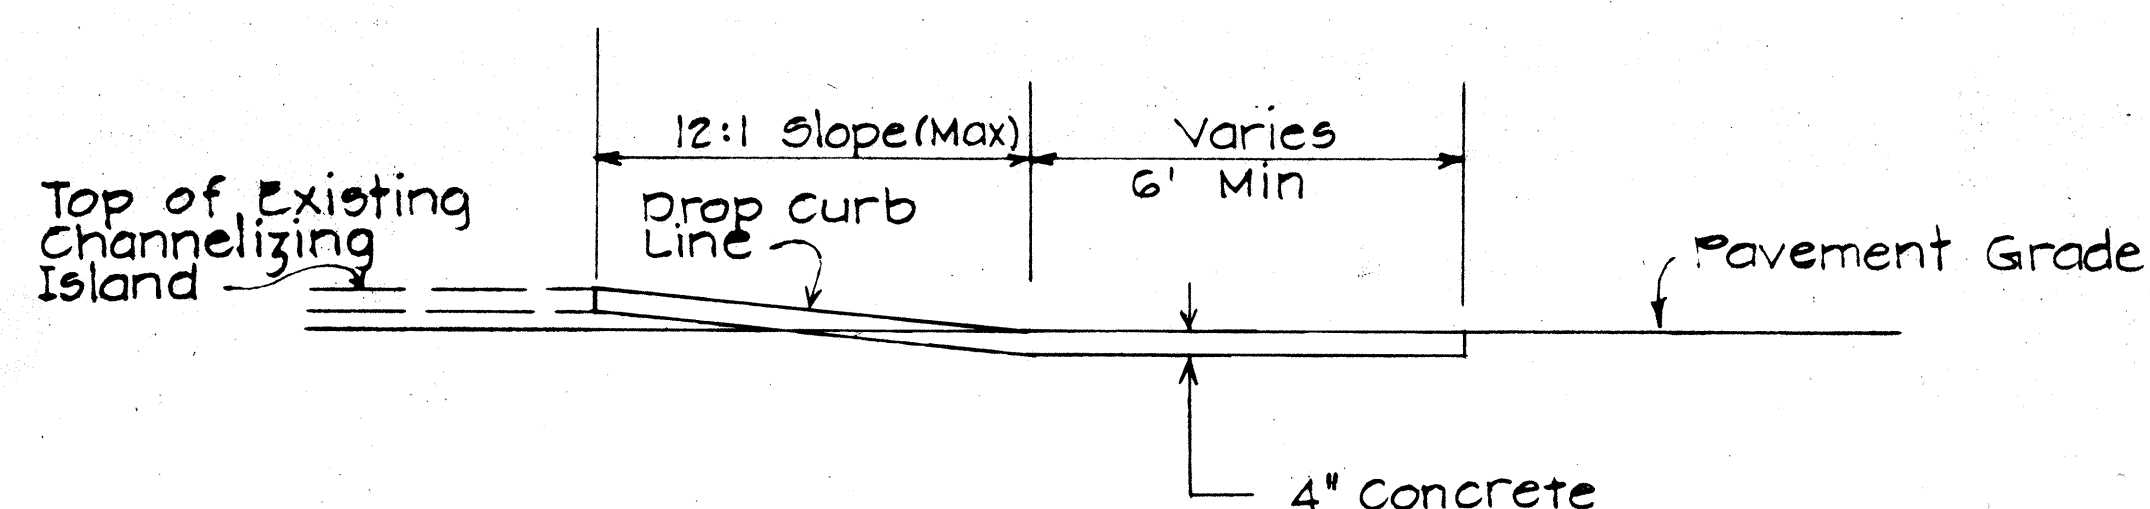

SECTION "B-B"


TYPE "B" MODIFIED WHEEL CHAIR RAMP

Use at Intersection of 2 Crosswalks On Channelizing Island
Scale: 3/8" = 1'

For Additional Details See Type "B" Wheelchair Ramp

NOTES

- When necessary by existing physical conditions, alternate Wheel Chair Ramps may be used subject to Engineers approval.
- Subject to field conditions, the Engineer shall determine final location of Wheel Chair Ramp.
- Where necessary pullboxes, handholes manholes etc. shall be adjusted to match Wheel Chair Ramp grade. Adjustments shall be considered incidental to Wheel Chair Ramp construction, unless otherwise noted.

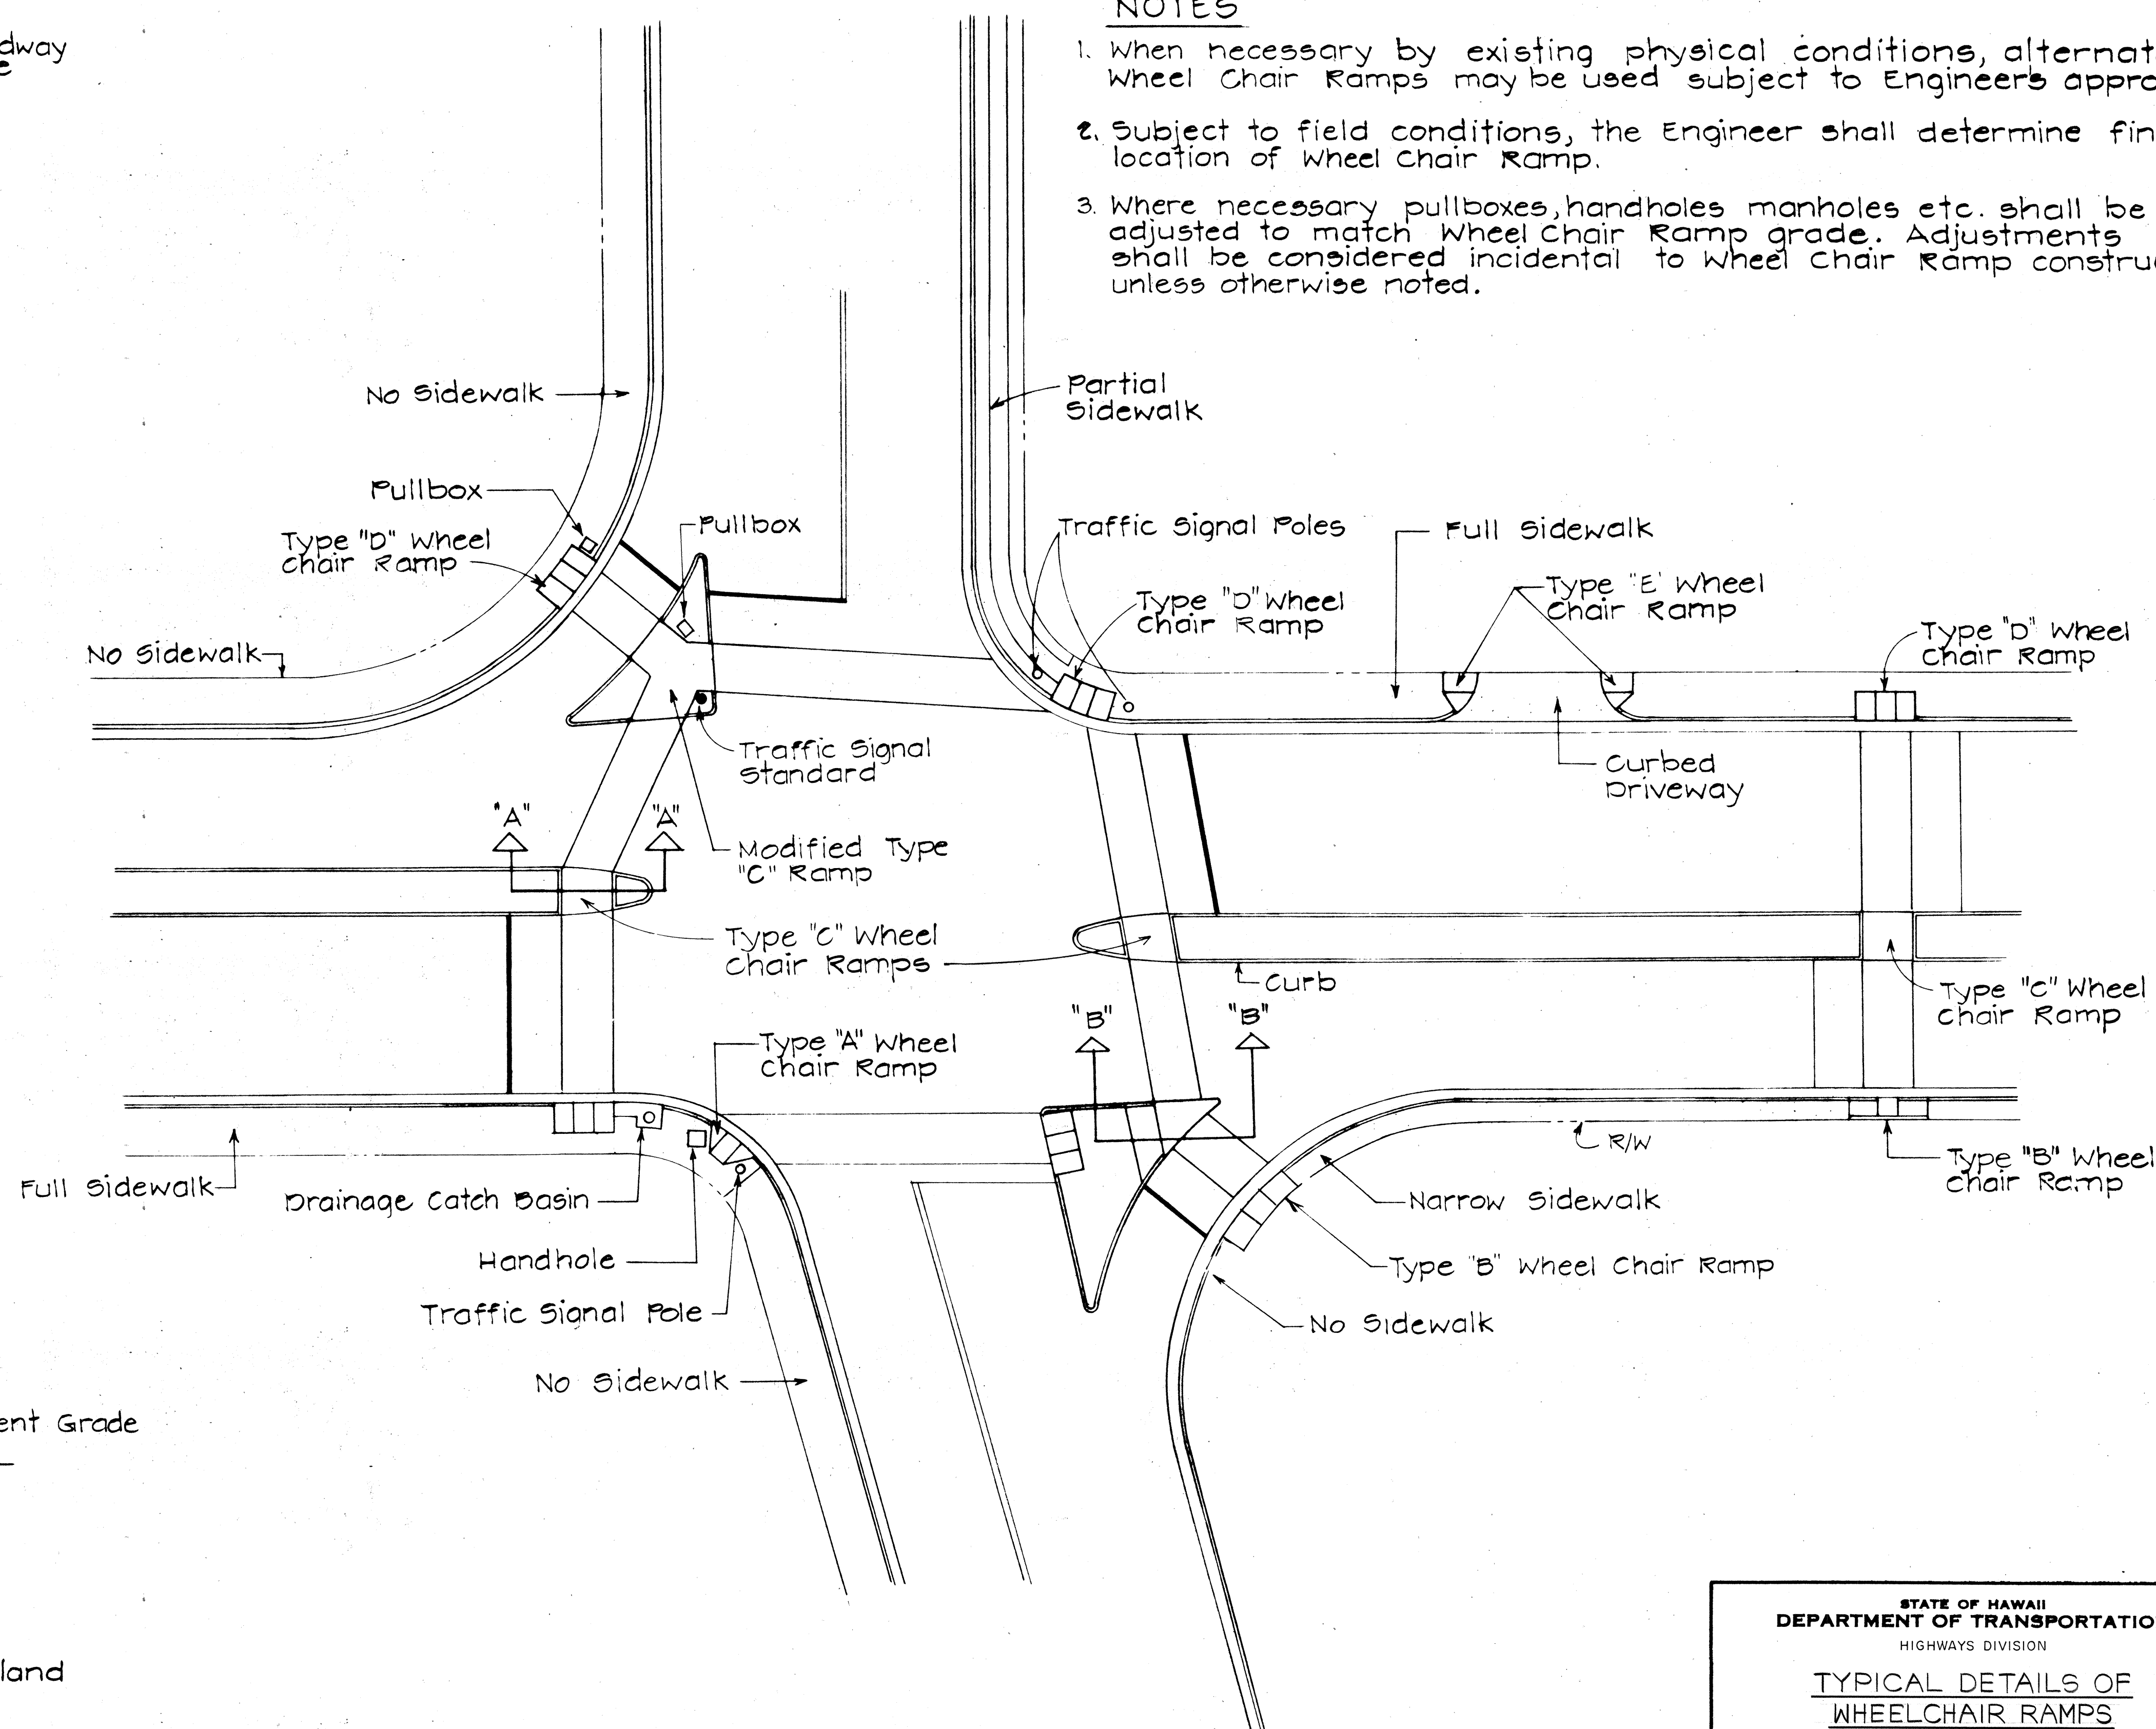

TYPICAL WHEELCHAIR RAMPS

Scale: 1" = 20'

STATE OF HAWAII
DEPARTMENT OF TRANSPORTATION
HIGHWAYS DIVISION



TYPICAL DETAILS OF
WHEELCHAIR RAMPS
TRAFFIC SIGNAL
IMPROVEMENTS

FAU PROJECT NO. MG-0900(16)


SCALE: AS SHOWN DATE: 4-27-82

SHEET NO. 1 OF 2 SHEETS


FED. ROAD DIST. NO.	STATE	FED. AID PROJ. NO.	FISCAL YEAR	SHEET NO.	TOTAL SHEETS
HAWAII	HAW.	FAU MG-0900(16)	1982	17	32

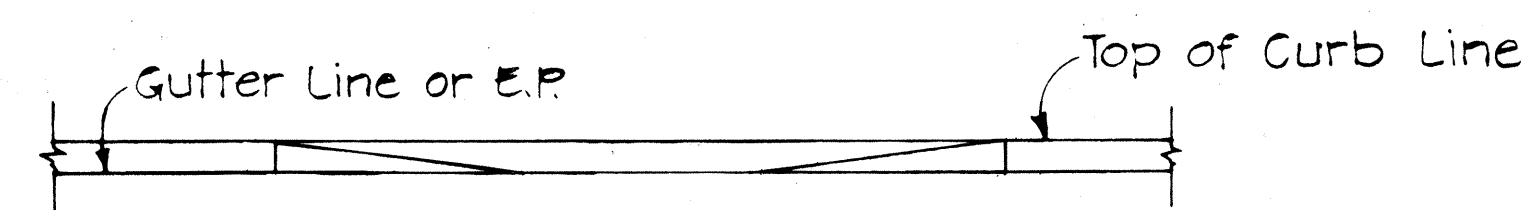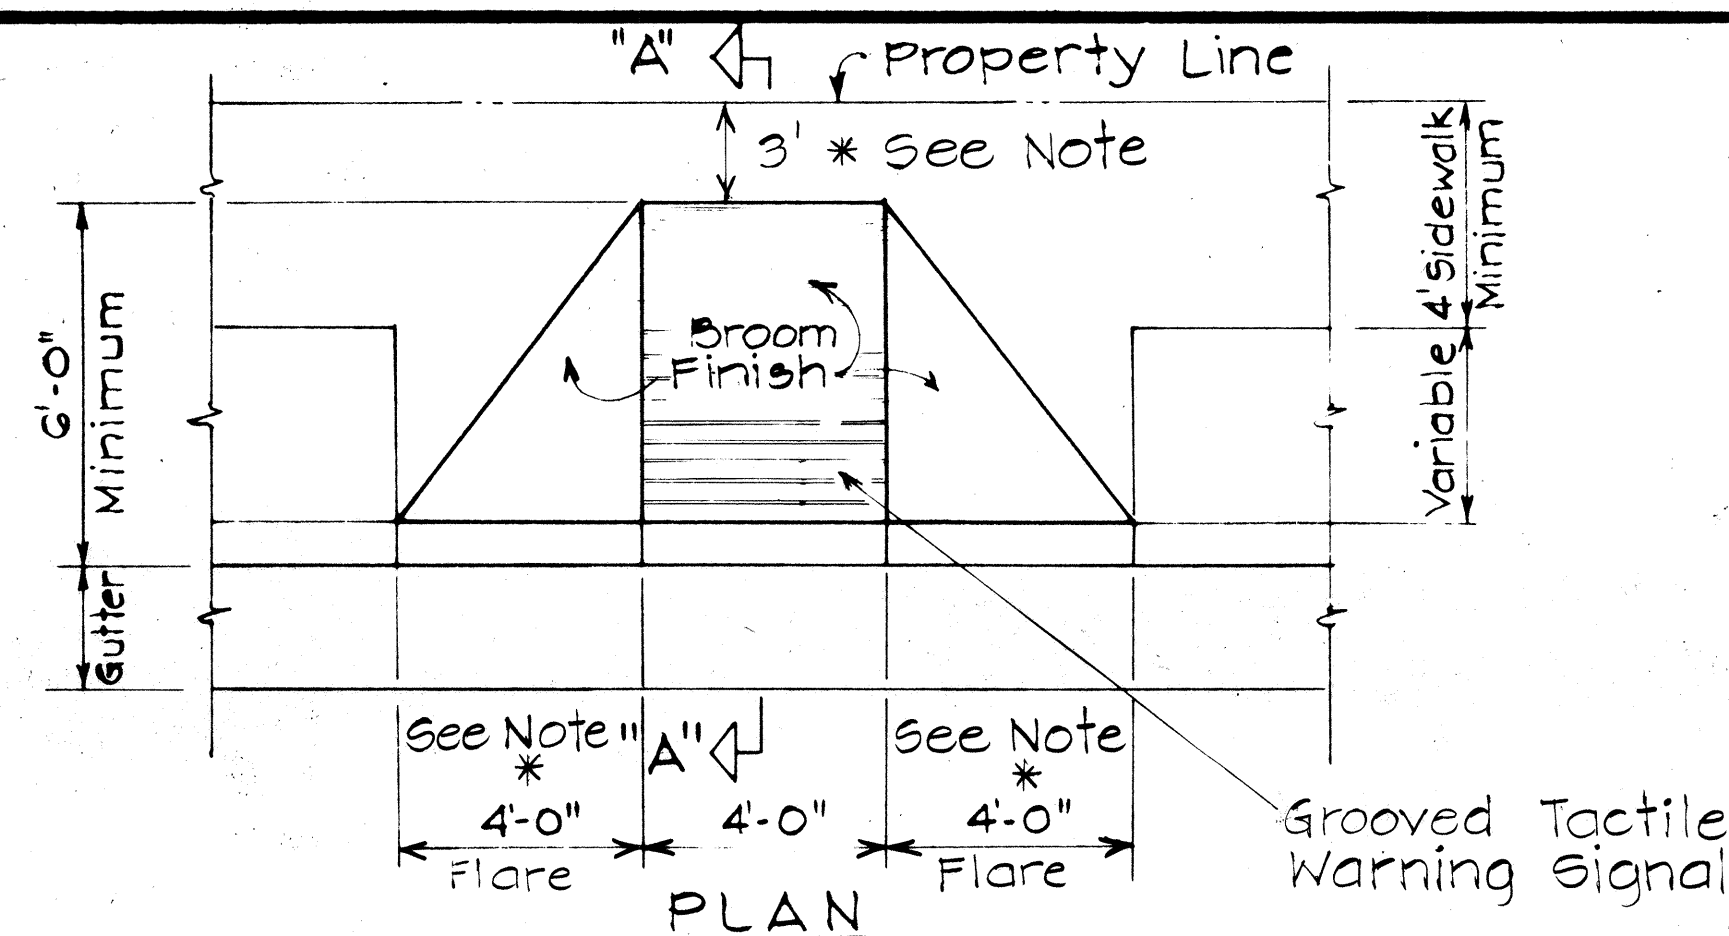



ELEVATION * Where dimension is less than 3', Flare width shall be 5'

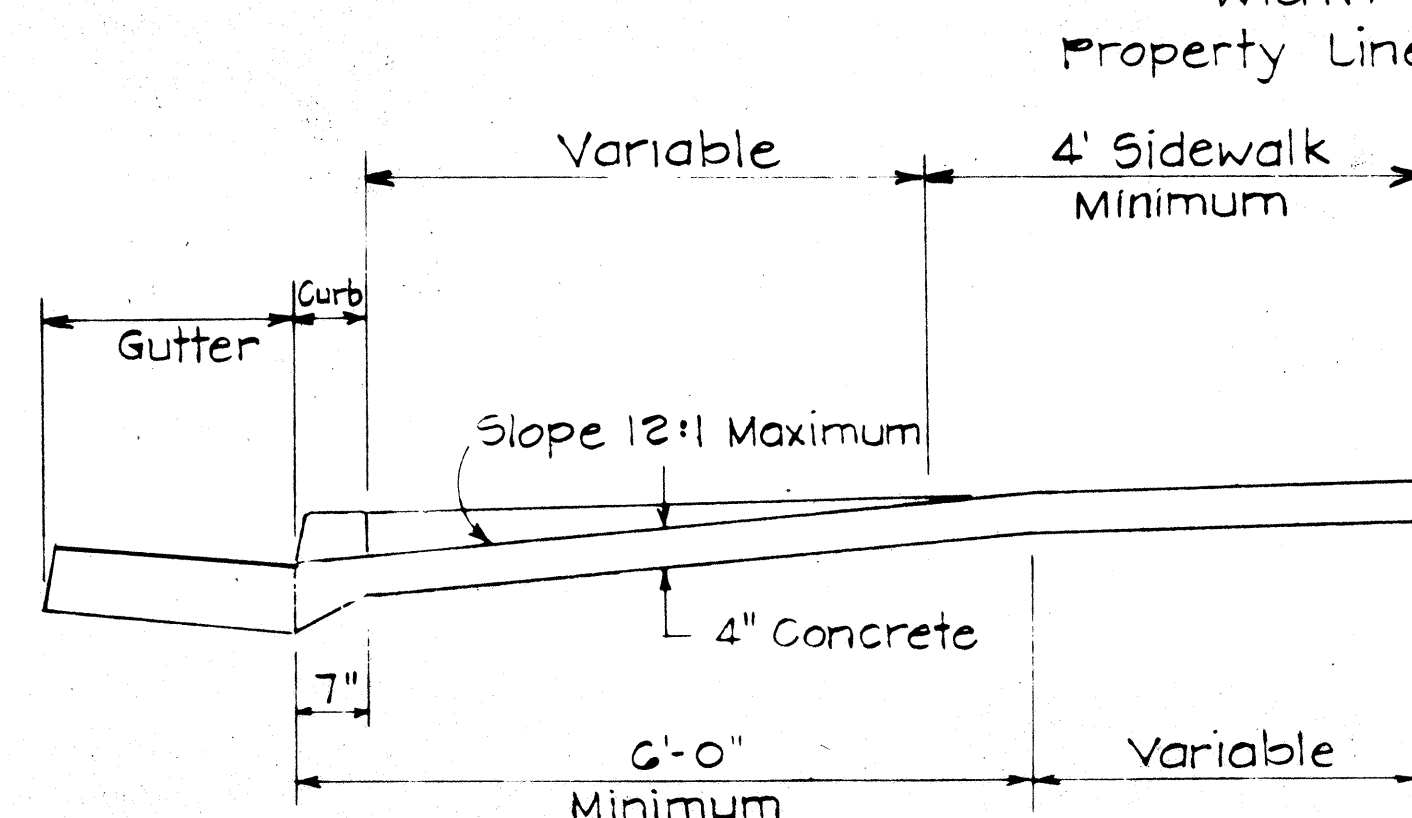




SECTION "A-A"
WHEELCHAIR RAMP - TYPE "A"
USE WHERE OBSTRUCTIONS EXIST

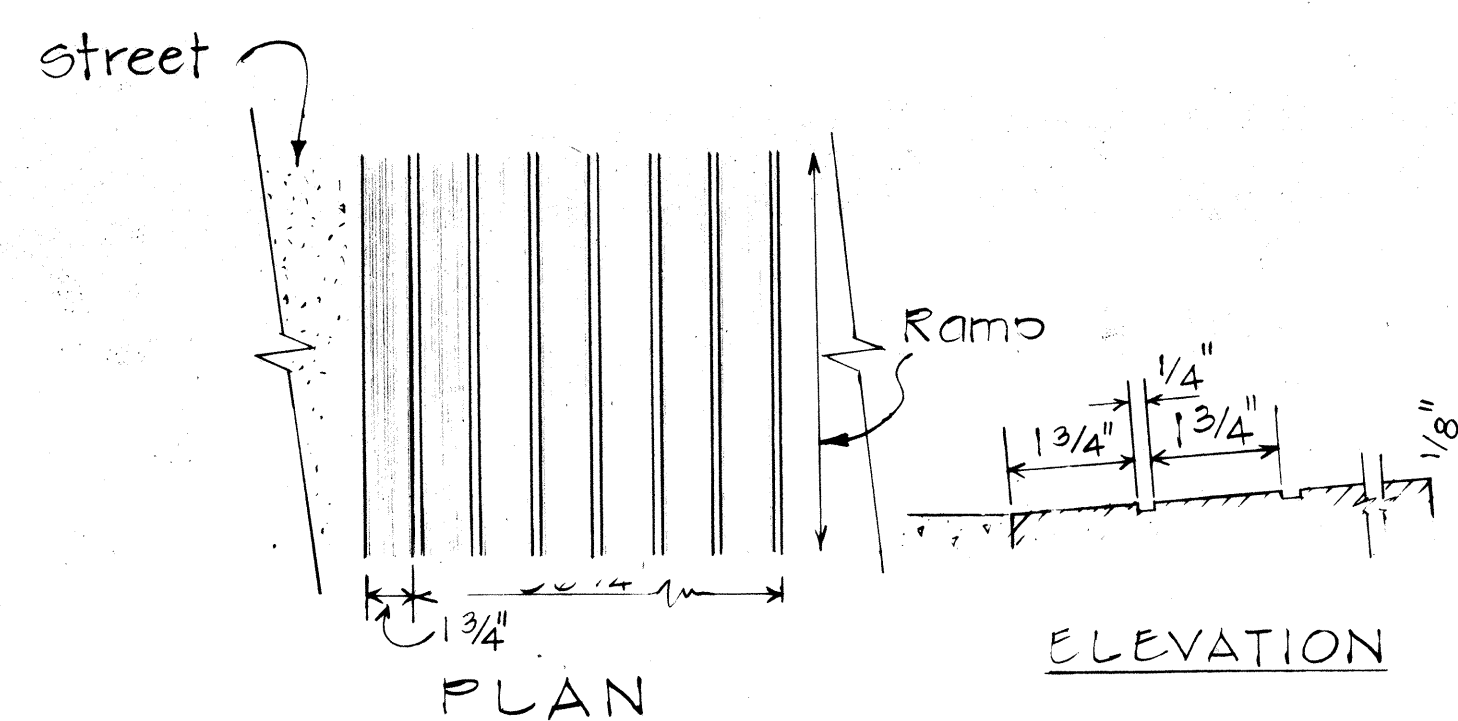



GROOVED TACTILE WARNING SIGNAL

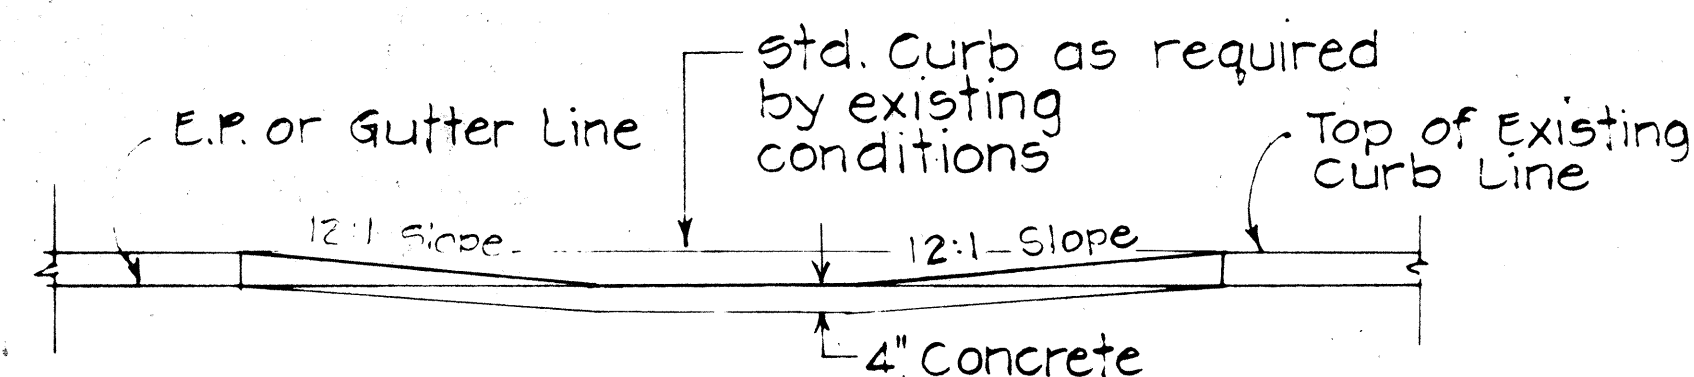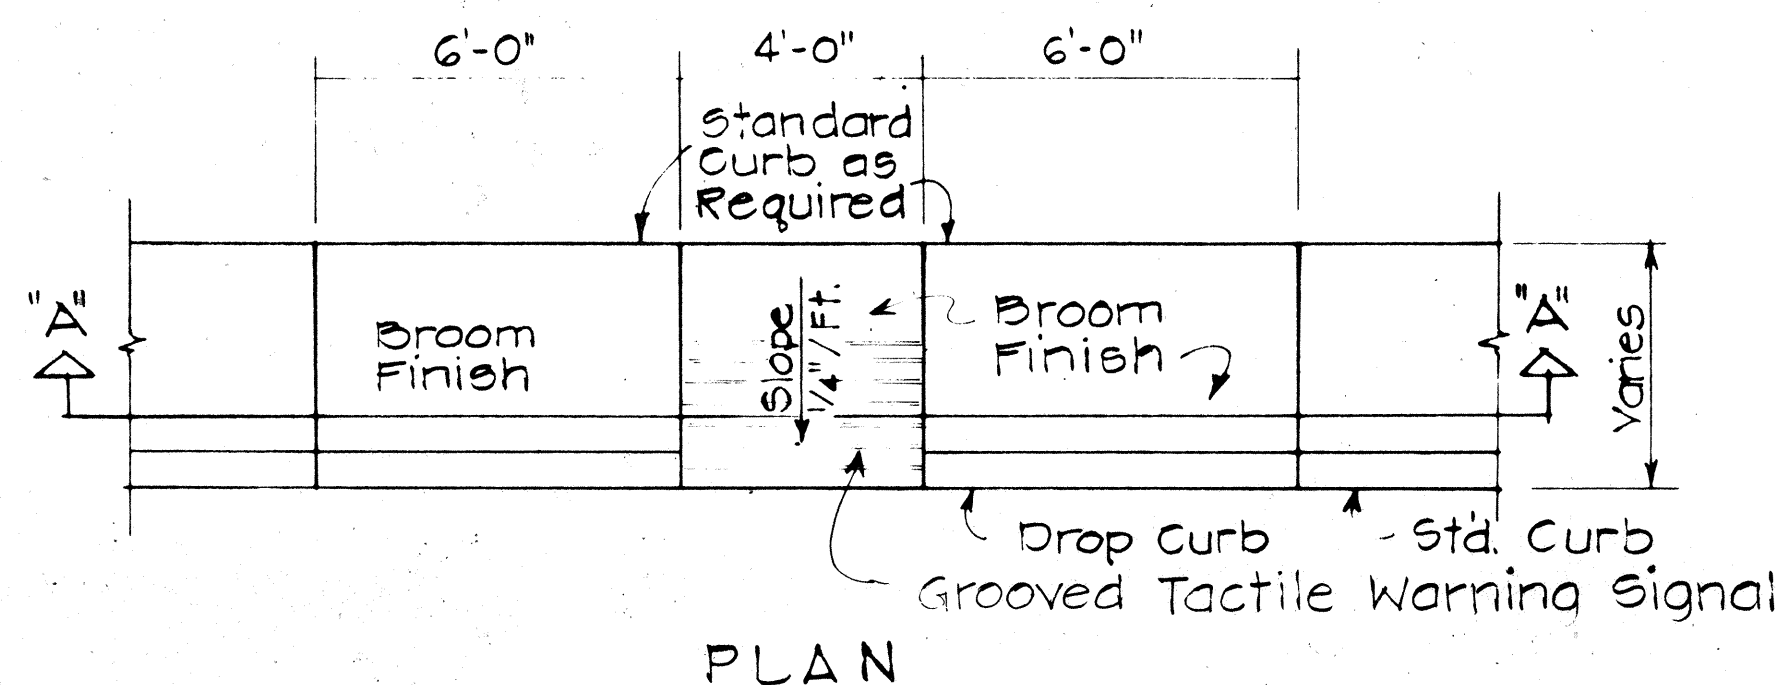


ELEVATION SECTION "A-A"
WHEELCHAIR RAMP - TYPE "B"
USE AT SIDEWALKS WITH LESS THAN 6'-0" WIDTH

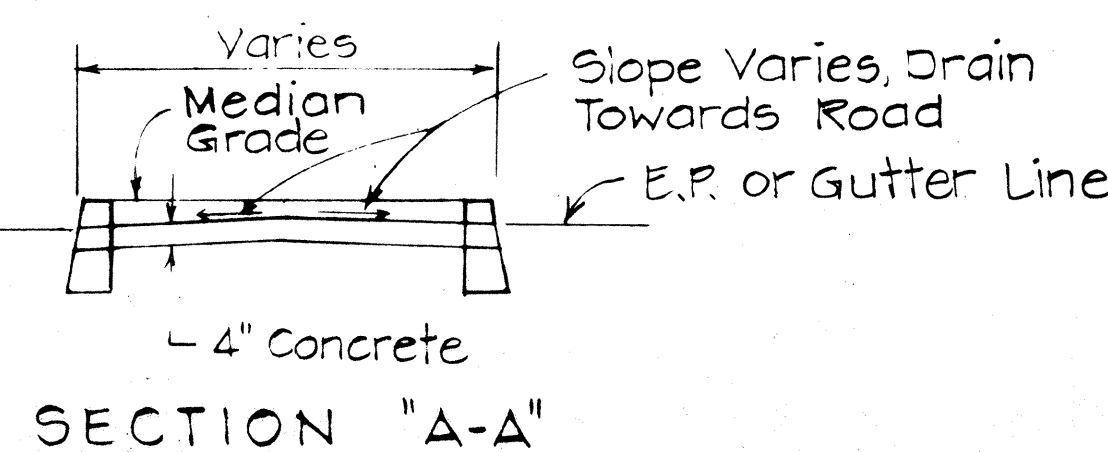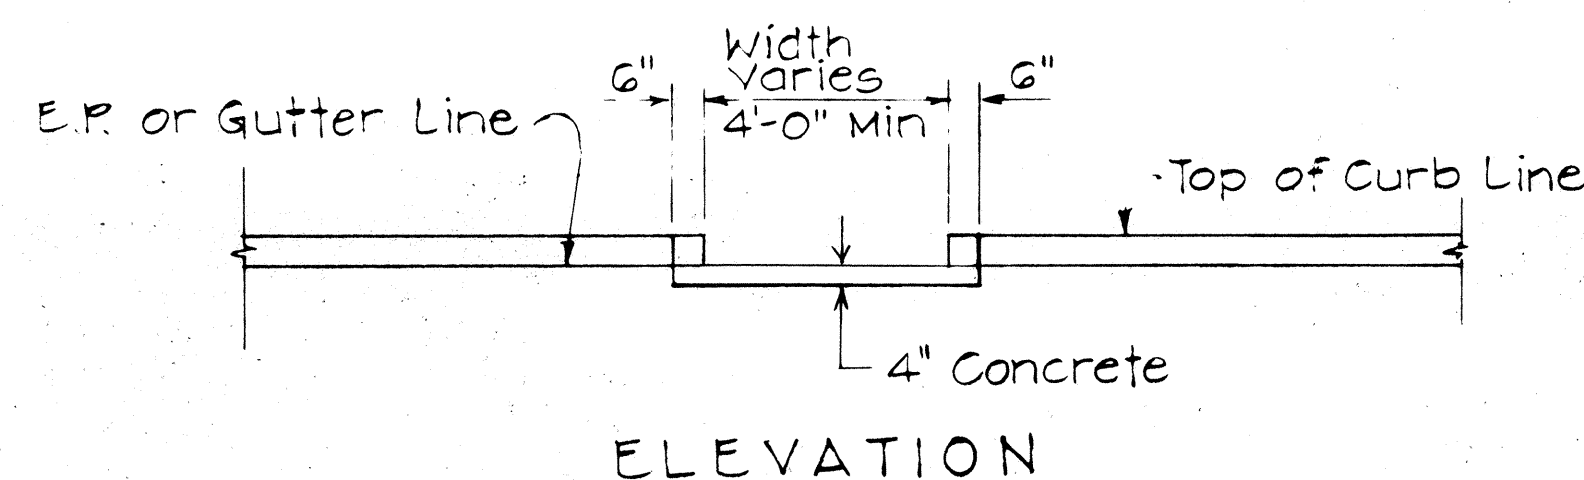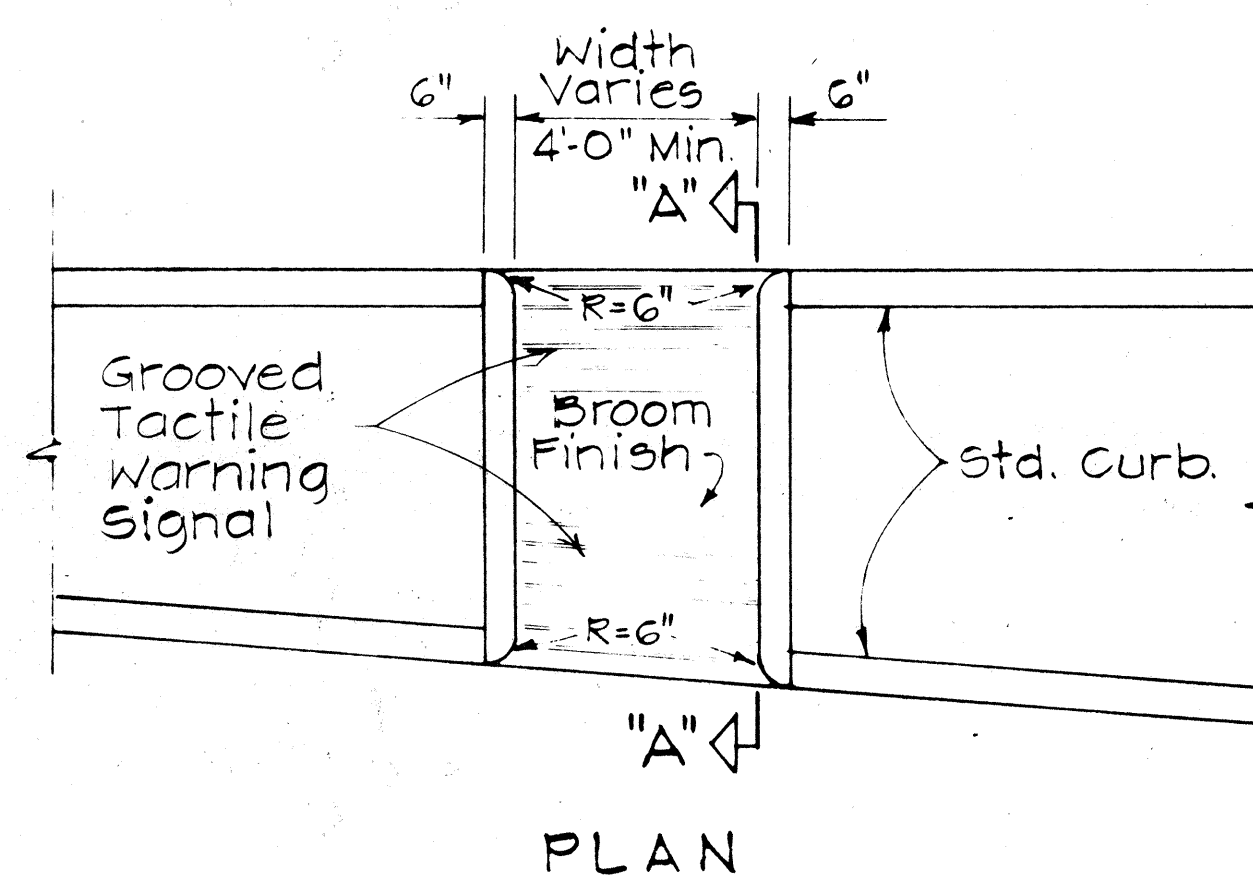


SECTION "A-A"
WHEELCHAIR RAMP - TYPE "C"
USE AT MEDIAN CROSSINGS, ISLANDS

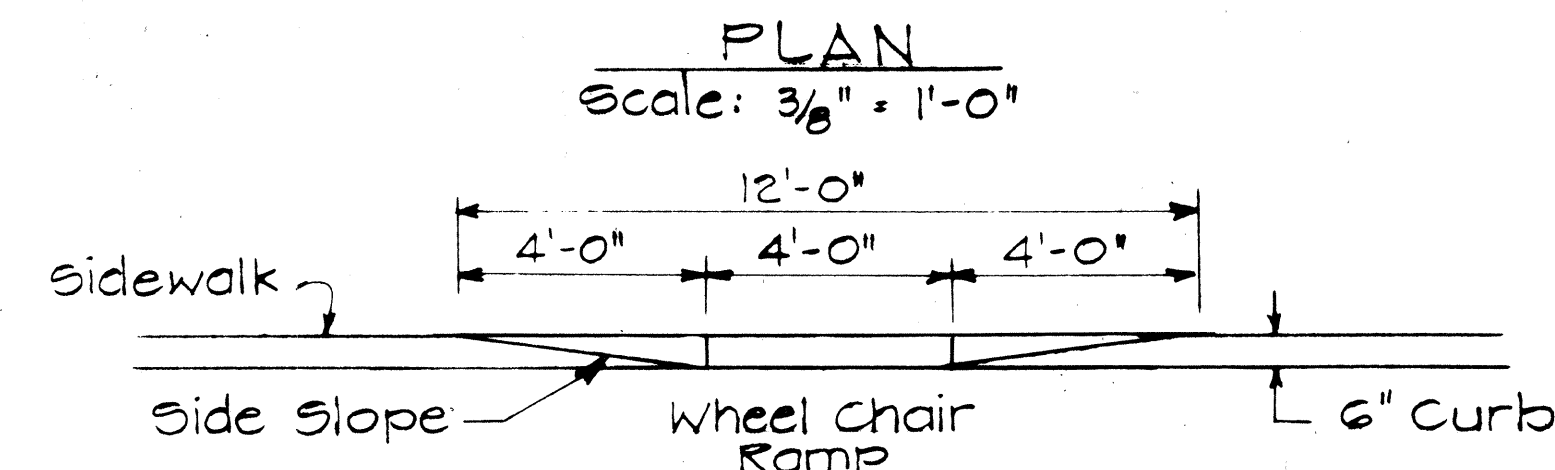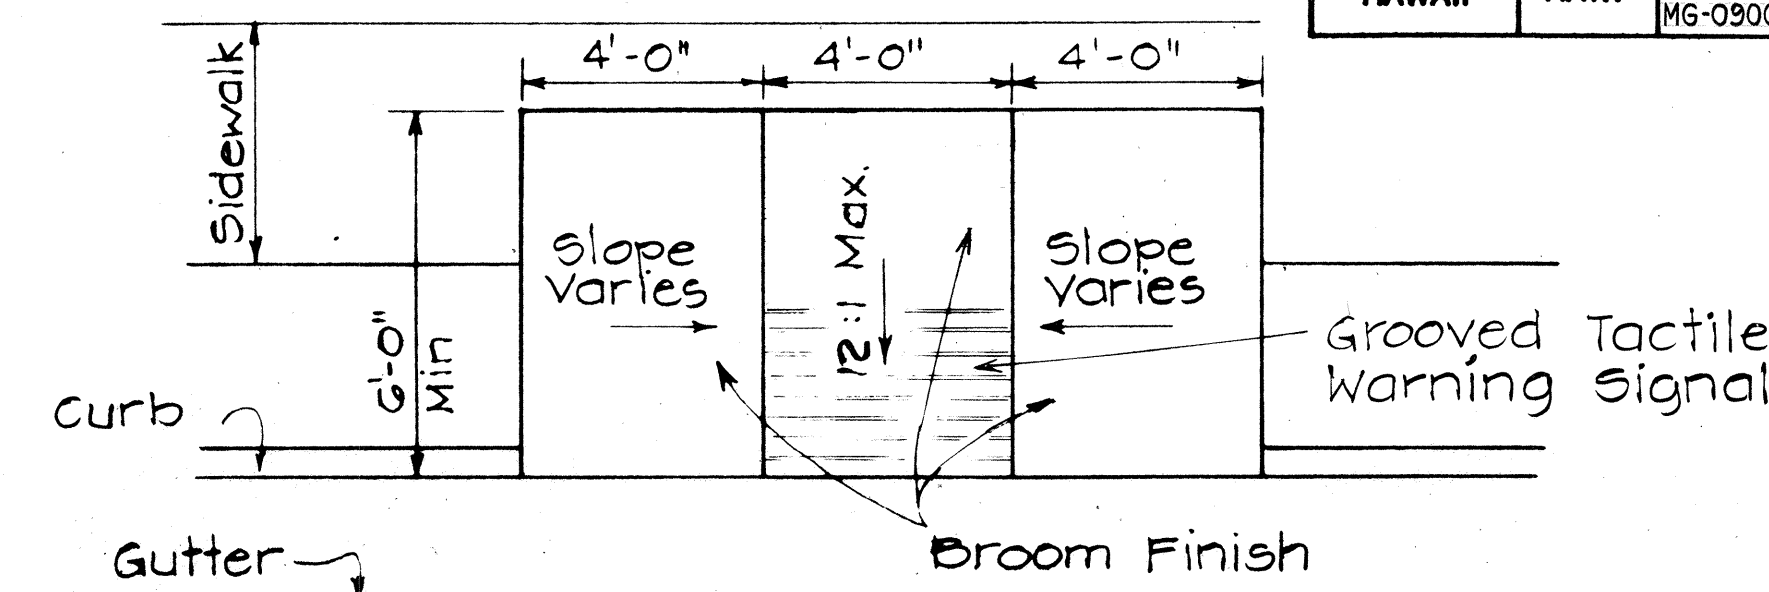

ELEVATION
Scale: 3/8" = 1'-0"

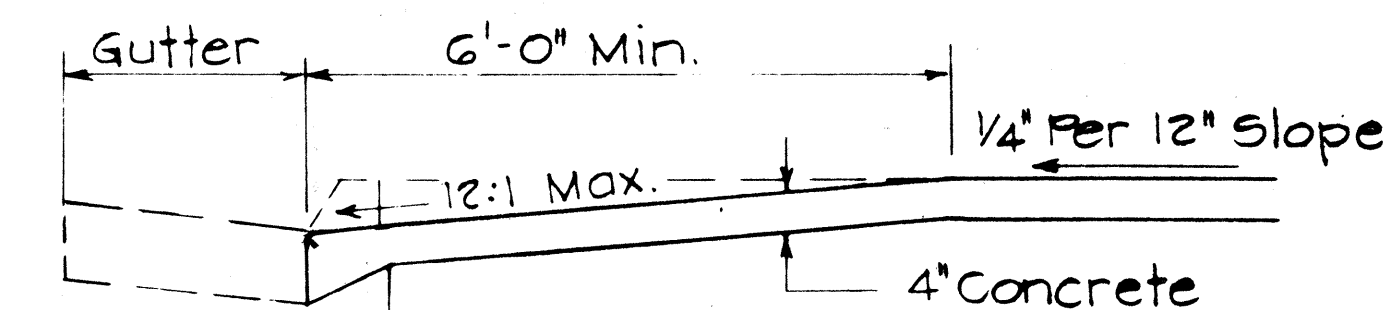

TYPICAL SECTION
Scale: 3/4" = 1'-0"
WHEELCHAIR RAMP - TYPE "D"
USE WHEN IDEAL CONDITIONS EXIST

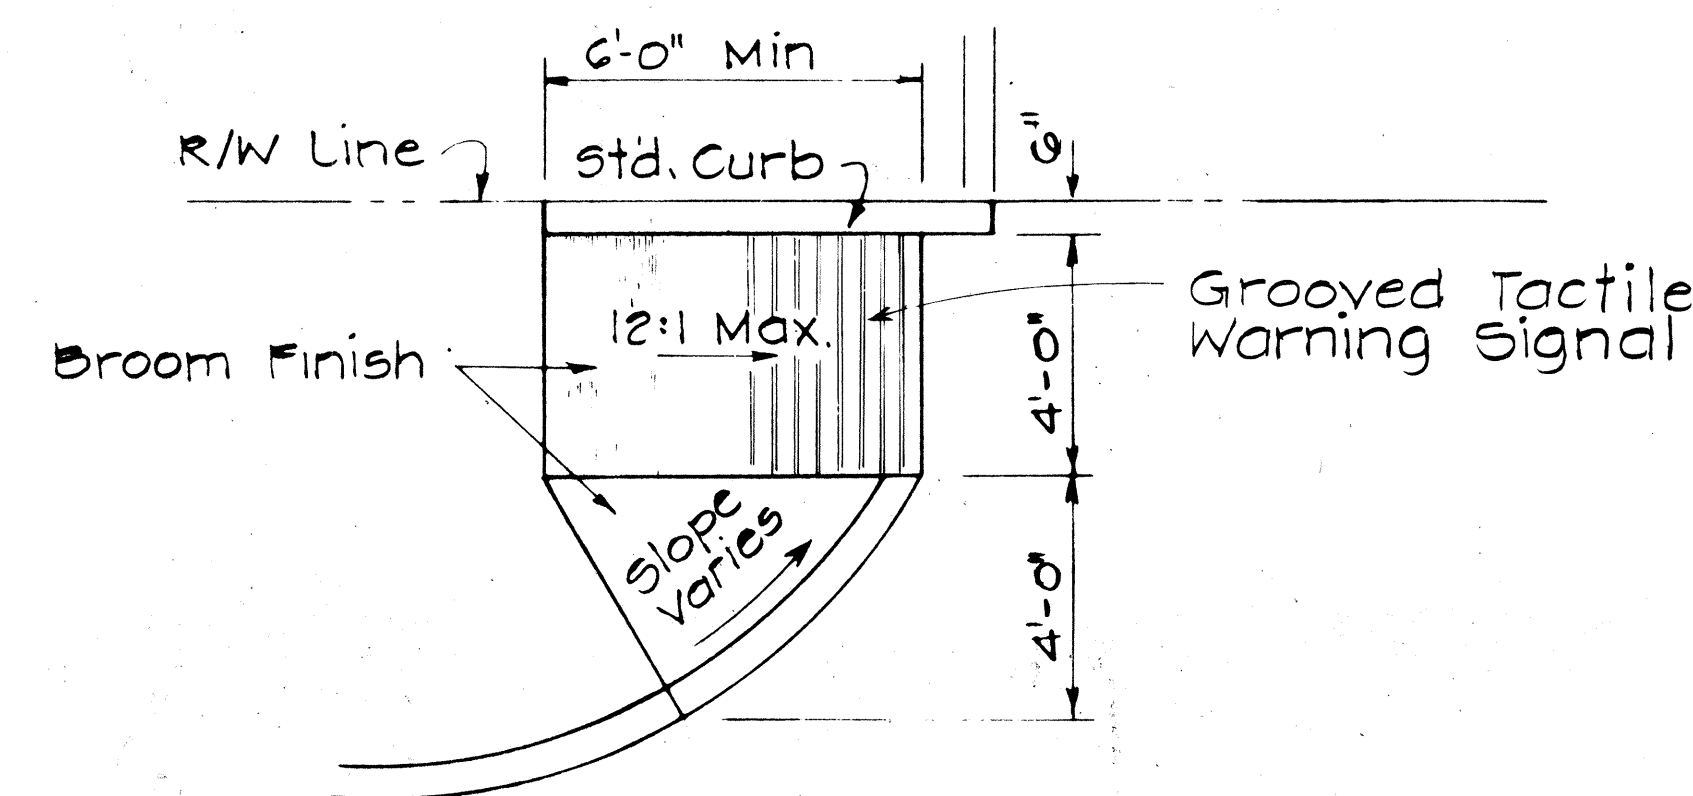

WHEELCHAIR RAMP - TYPE "E"
USE AT CURBED DRIVEWAYS
Scale: 3/8" = 1'-0"

STATE OF HAWAII DEPARTMENT OF TRANSPORTATION HIGHWAYS DIVISION					
<u>TYPICAL DETAILS OF</u> <u>WHEELCHAIR RAMPS</u>					
<u>KAAHUMANU AVENUE</u> <u>TRAFFIC SIGNAL</u> <u>IMPROVEMENTS</u>					
FAU PROJECT NO. MG-0900(16)					
SCALE: AS SHOWN			DATE: 4-27-82		
SHEET NO. 2 OF 2 SHEETS					