
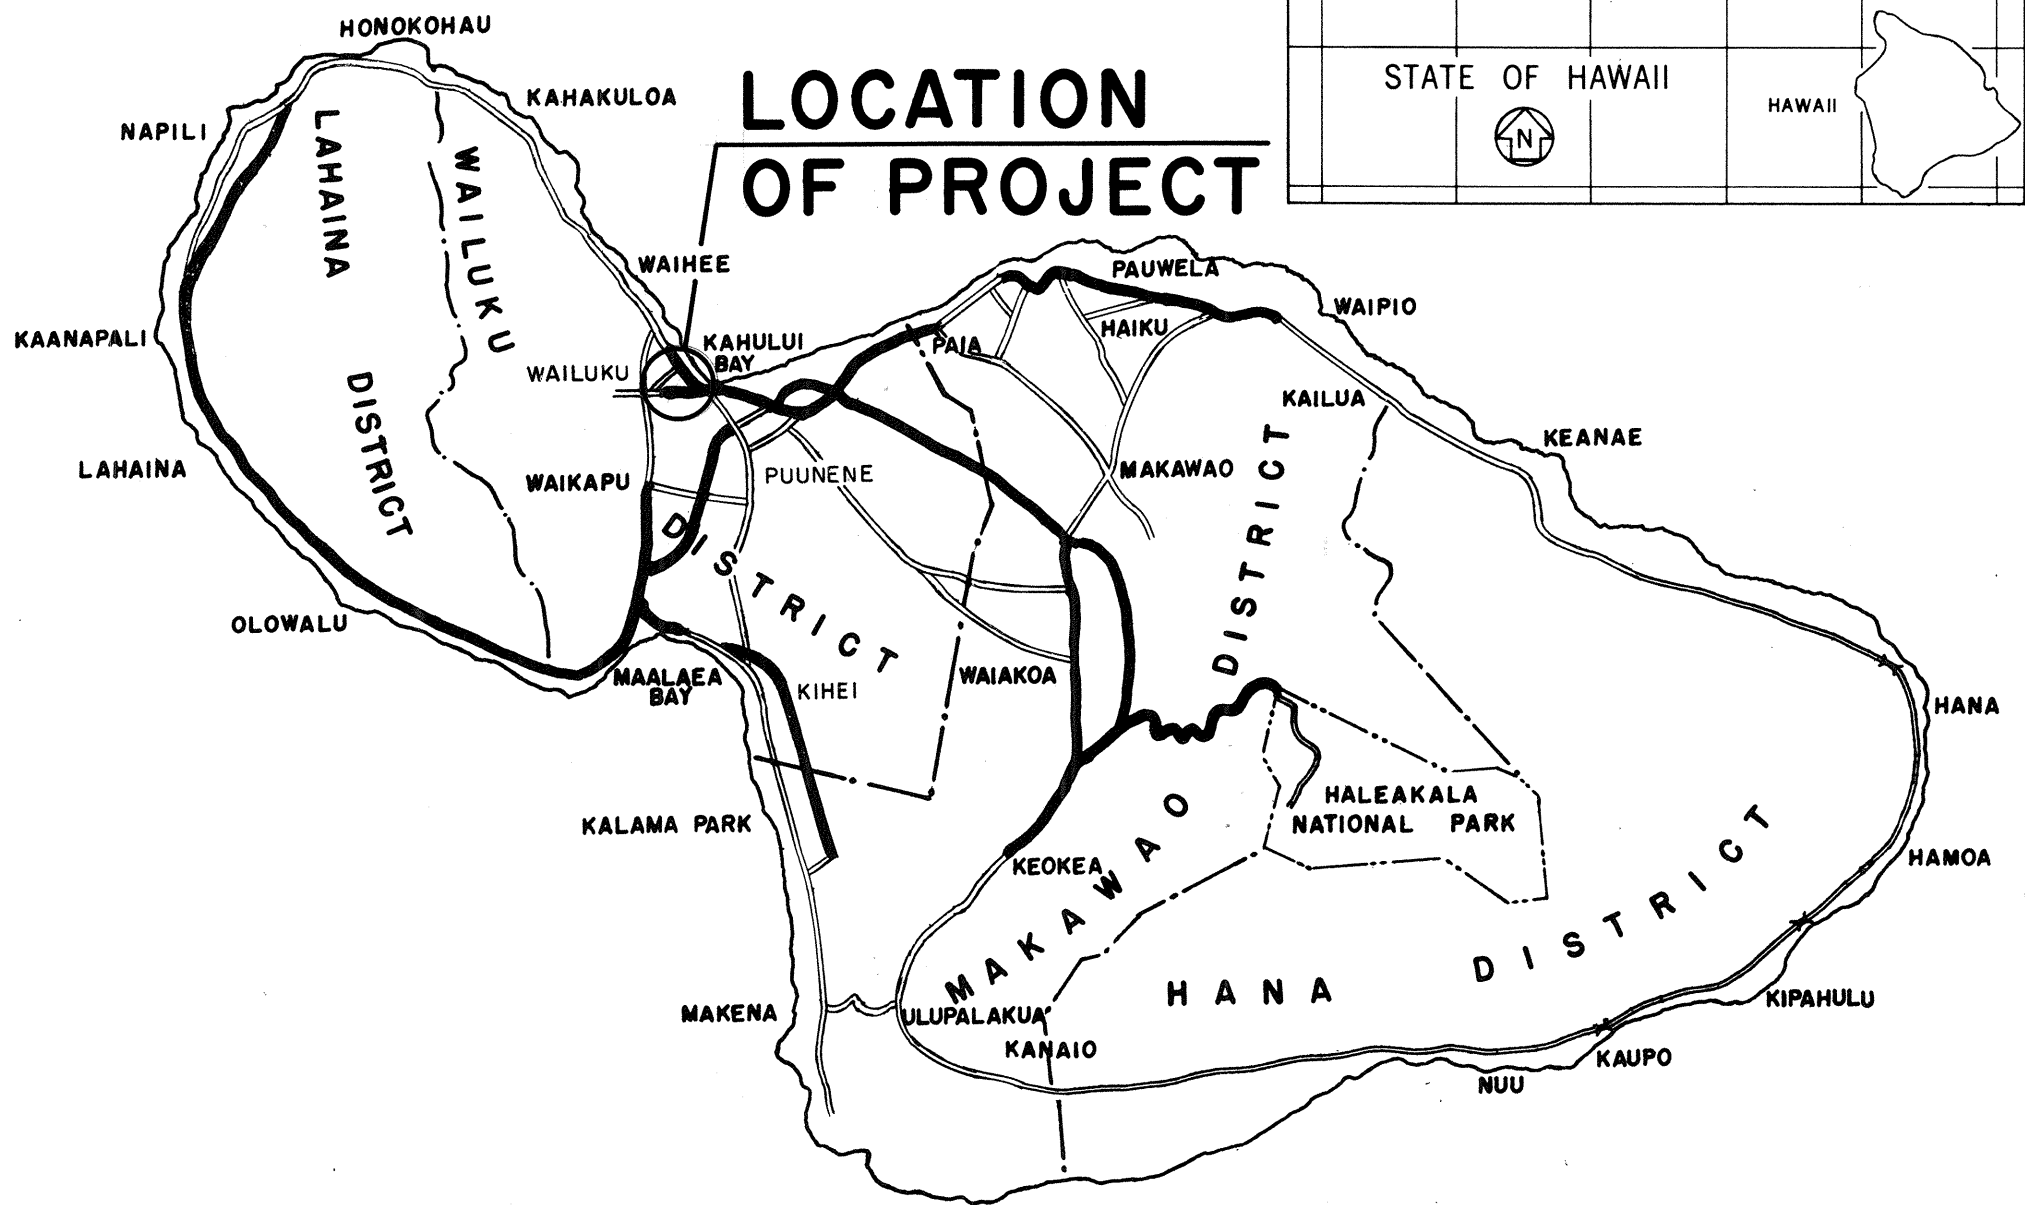


INDEX TO DRAWINGS	
SHEET NO.	DESCRIPTION
1	TITLE SHEET
2	STANDARD PLANS SUMMARY
3	LEGEND AND NOTES
4	TRAFFIC SIGNAL PLAN
5	LOOP DETECTOR DETAILS

STATE OF HAWAII  
DEPARTMENT OF TRANSPORTATION  
HIGHWAYS DIVISION  
HONOLULU, HAWAII


PLANS FOR  
KAAHUMANU AVENUE  
TRAFFIC SIGNALS AT WHARF STREET  
PROJECT NO. 32A-02-89  
DISTRICT OF WAILUKU  
ISLAND OF MAUI

FED. ROAD DIST. NO.	STATE	PROJ. NO.	FISCAL YEAR	SHEET NO.	TOTAL SHEETS
HAWAII	HAW.	32A-02-89	1989	1	5

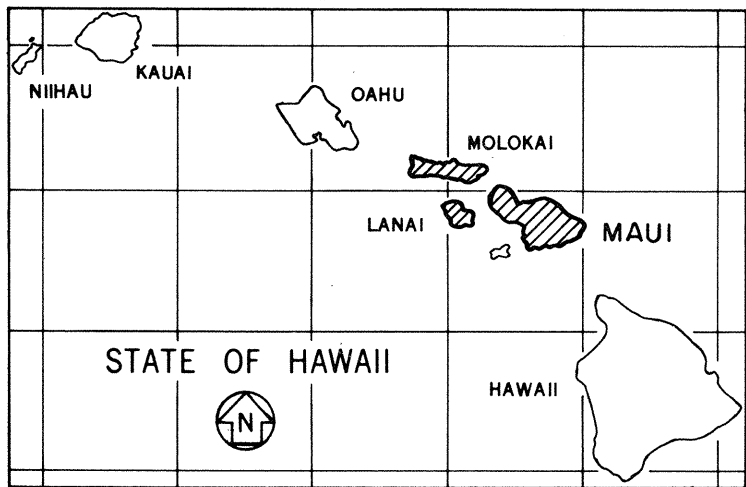

5 0 5 10  
SCALE IN MILES

— FEDERAL AID PROJECTS PREVIOUSLY CONSTRUCTED  
OR UNDER CONSTRUCTION

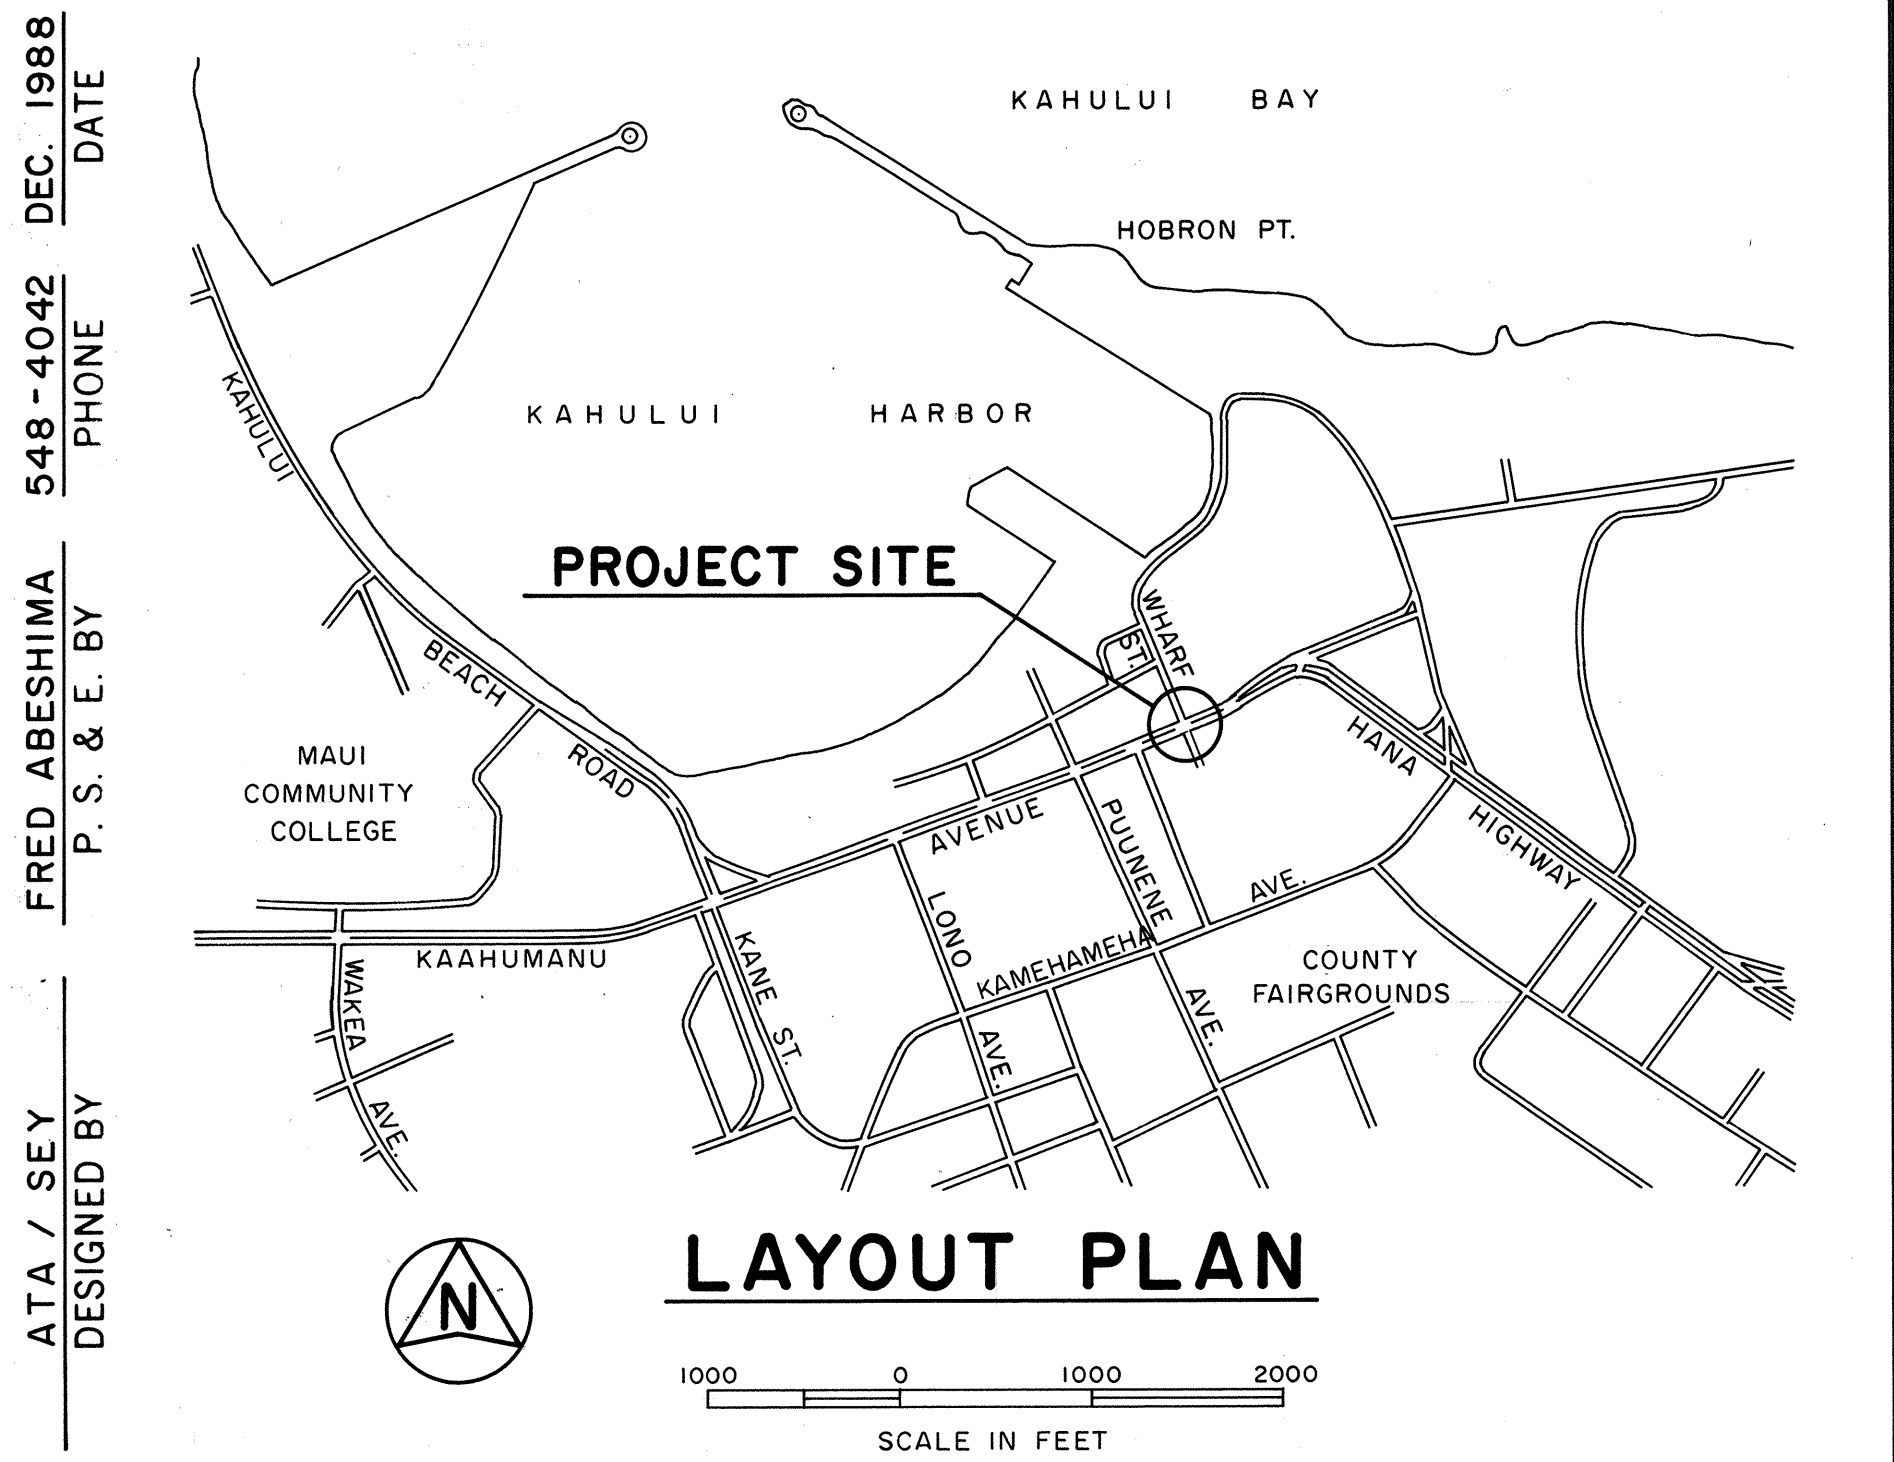

DEPARTMENT OF TRANSPORTATION  
STATE OF HAWAII

APPROVED:  
*Edward J. ...* 5/30/89  
DIR. OF TRANSPORTATION DATE