



FED. ROAD DIST. NO.	STATE	PROJ. NO.	FISCAL YEAR	SHEET NO.	TOTAL SHEETS
HAWAII	HAW.	32A-01-89M	1989	12	13

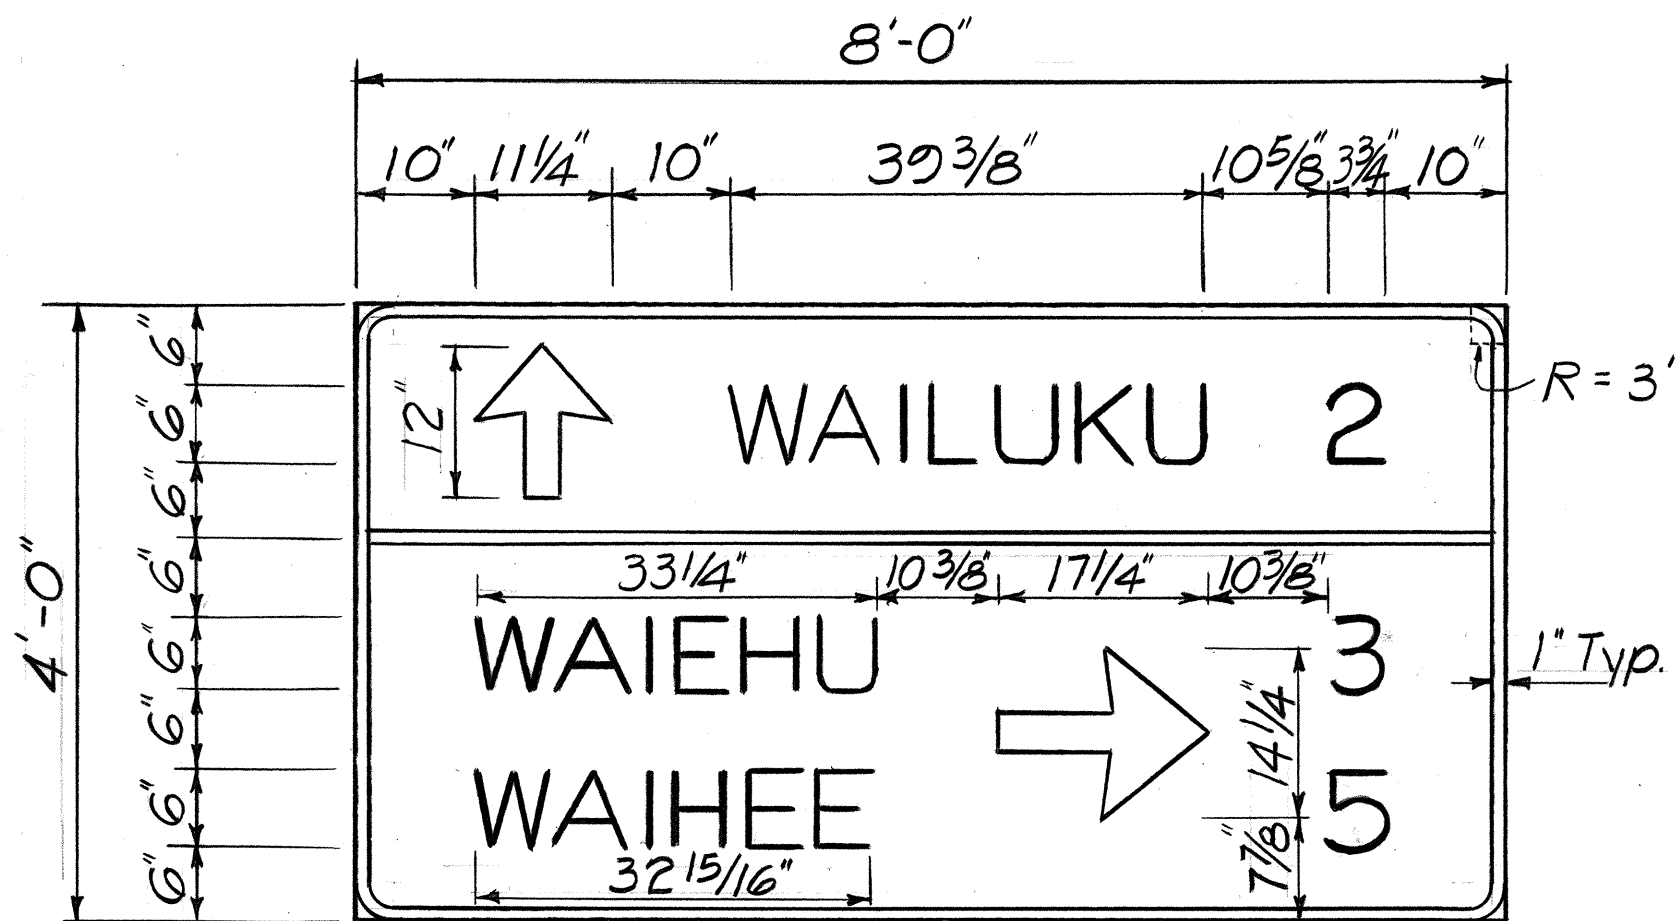

SIGN D-1

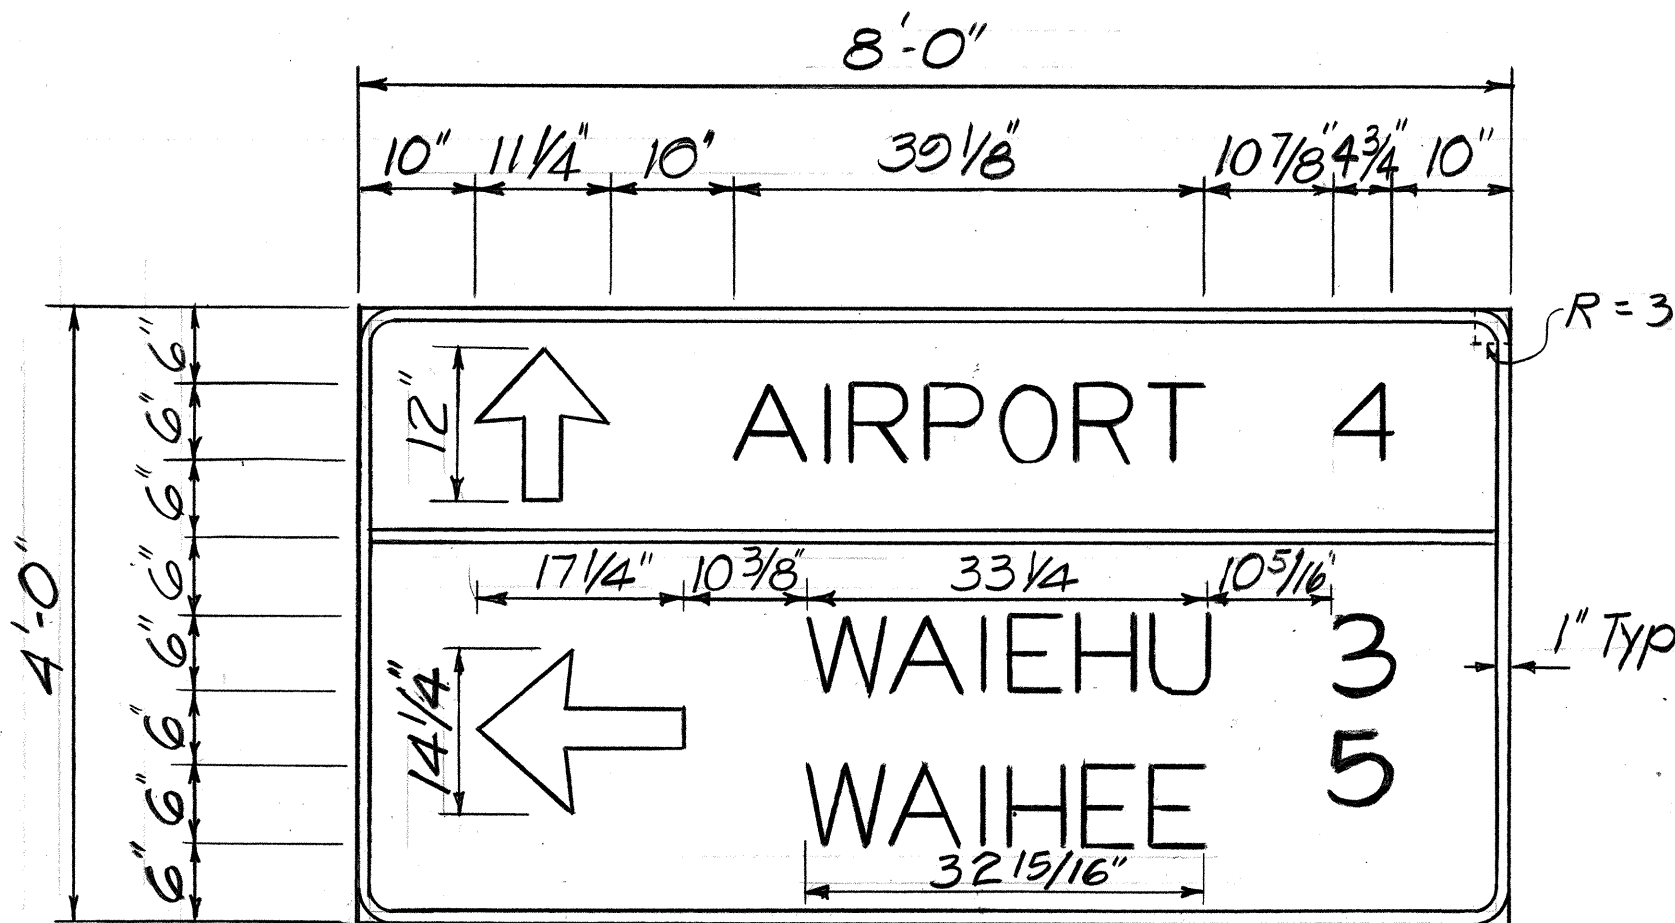


SIGN D-2

SIGN PANELS

Scale: 3/4" = 1'-0"

NOTES

- Signs shall conform to the latest editions and amendments of the following FHWA Publications.
 - "Manual on Uniform Traffic Control Devices for Streets and Highways", (MUTCD).
 - "Standard Highway Signs".
 - Standard Alphabets for Highway Signs.
- Use Series "E" letters and numerals unless otherwise noted.
- New Sign panels shall be laminated aluminum or extruded aluminum.
- For ground mounted destination sign supports and sign posts, see Standard Plan TE-02, TE-03, and TE-24.
- The message, arrows and borders shall be white reflectorized on green reflectorized background.

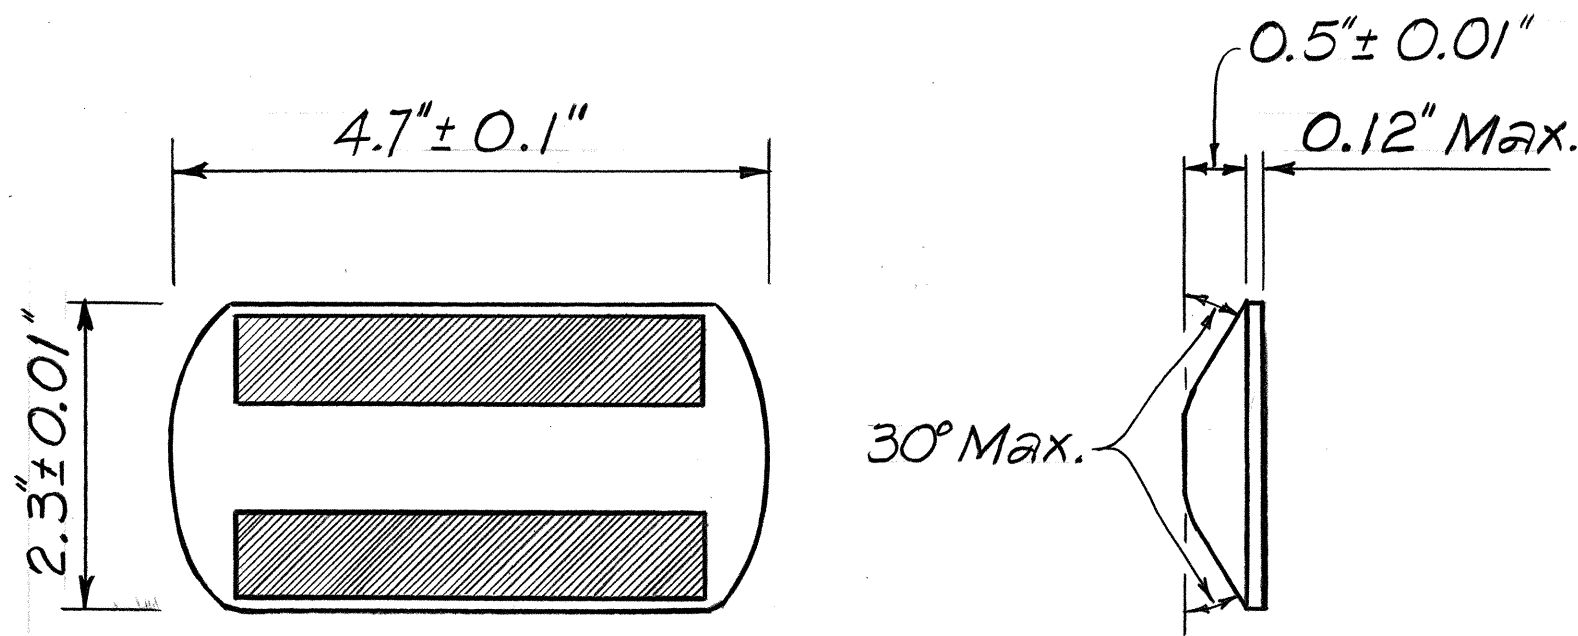

TYPE CL
Red-Clear Reflective Marker
or
TYPE DL
Two-Way Yellow Reflective Marker
or
TYPE HL
One-Way Yellow Reflective Marker
Not to Scale

NOTES

- Layout of pavement markings and striping shall be done by the Contractor and approved by the Engineer prior to any installation work.
- Existing pavement markings not incorporated in the final traffic pattern shall be removed as directed by the Engineer. Costs shall be incidental to the various pavement marking items.
- Raised pavement markers shall not be installed within crosswalks.
- Details of Type C, Type D and Type H Markers on Standard Plan Nos. TE-30, T-31 and TE-32 shall be deleted and replaced with details of Type CL, Type DL and Type HL Markers as shown on this sheet. All references to Type C, Type D and Type H Markers in the plans shall mean Type CL, Type DL and Type HL Markers.

LEGEND

- 4 each Type "A" Raised Pavement Markers
Type "CL" Raised Pavement Markers @ 40'-0" o.c.
- 4" Double Solid Yellow Stripes with Type DL Raised Pavement Markers @ 20'-0" o.c.
- 8" Solid White Stripe w/Type "CL" Raised pavement Markers @ 20'-0" o.c. Alternately
- 4" Yellow Edge Stripe (Paint) with Type "HL" Raised Pavement Markers @ 40'-0" o.c.
- Channelizing Island with Type "CL" Raised Pavement Markers @ 20'-0" o.c.
- 4" White Edge Stripe (Paint)
- 4" White Guide Lines
- Transverse Median Marking
- Crosswalk and Stop Line. All Stop Lines shall be 10'-0" from Crosswalk unless otherwise noted. The circled number indicates the number of lanes for payment.
- Pavement Arrow

STATE OF HAWAII DEPARTMENT OF TRANSPORTATION HIGHWAYS DIVISION	
PAVEMENT MARKING AND SIGN DETAILS	
KAAHUMANU AVE. RESURFACING MAIN ST. TO HOBRON AVE.	
PROJECT NO. 32A-01-89M	
SCALE: AS SHOWN	DATE: AUG 1988
SHEET NO. 1 OF 1 SHEETS	