



FED. ROAD DIST. NO.	STATE	PROJ. NO.	FISCAL YEAR	SHEET NO.	TOTAL SHEETS
HAWAII	HAW.	32A-01-89M	1989	4	13

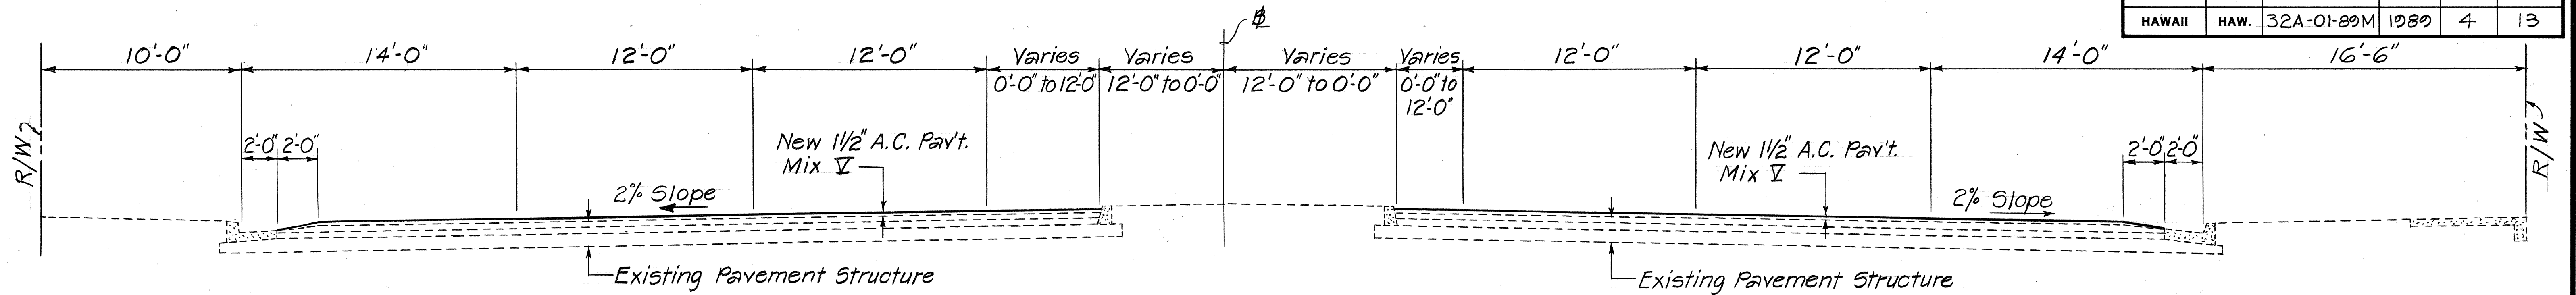


**TYPICAL SECTION WITH
MEDIAN CURB, AND CURB & GUTTER**

Scale: 1/4" = 1'-0"

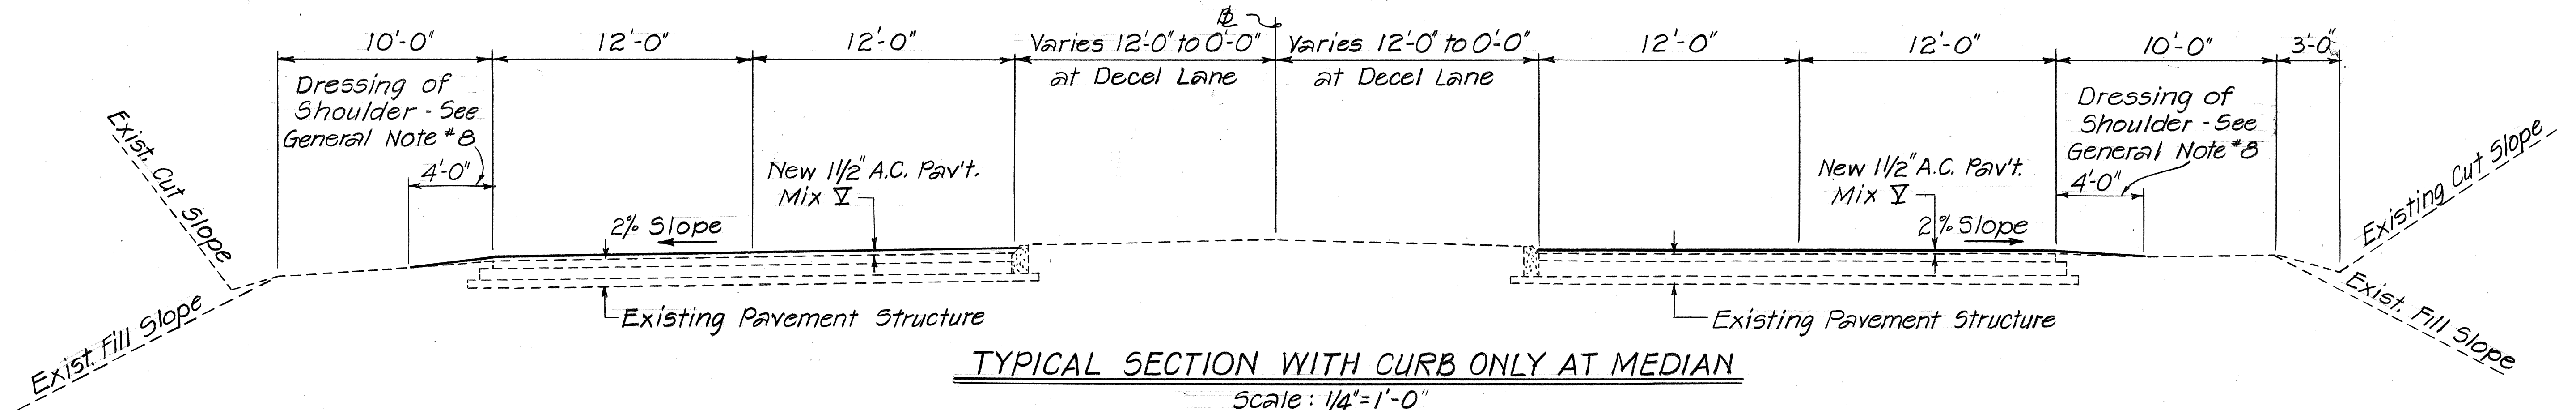


TYPICAL SECTION WITH CURB ONLY AT MEDIAN

Scale: 1/4" = 1'-0"

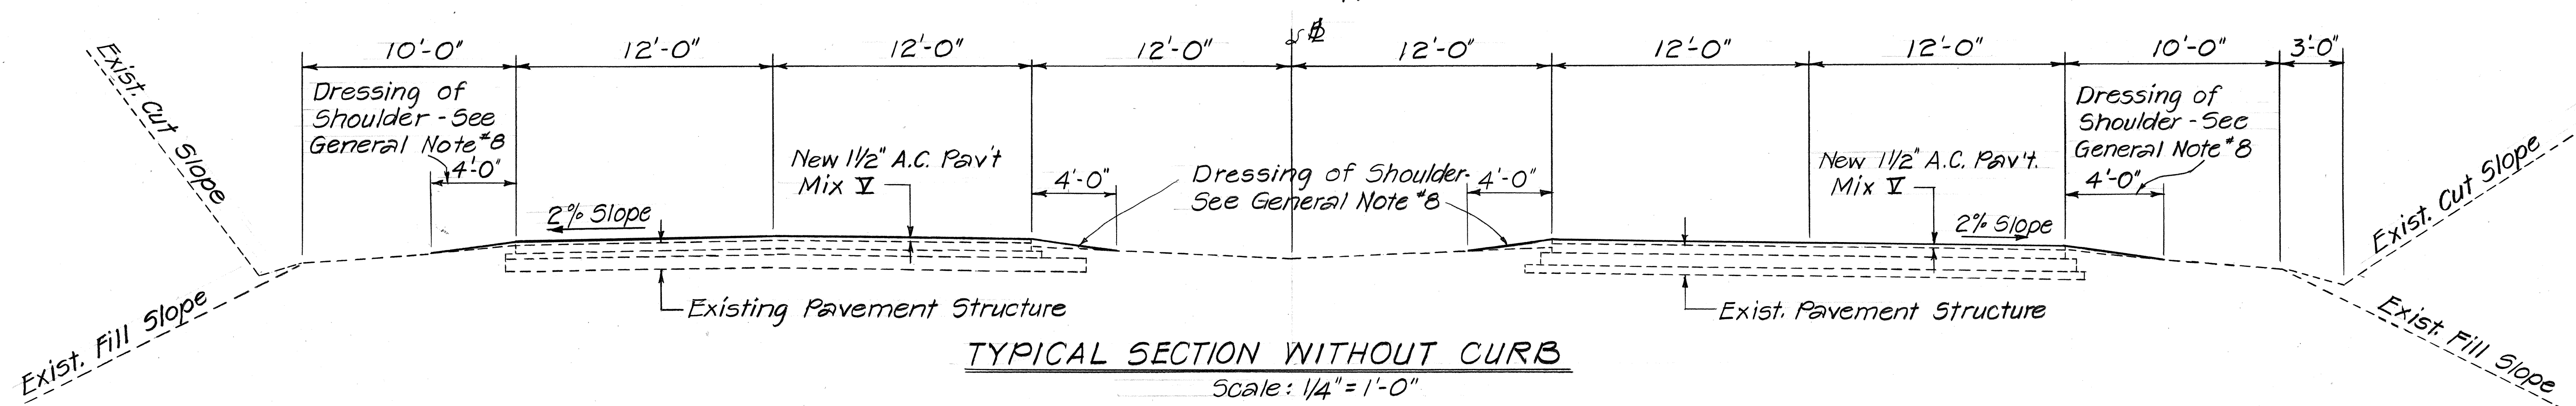

TYPICAL SECTION WITHOUT CURB

Scale: 1/4" = 1'-0"

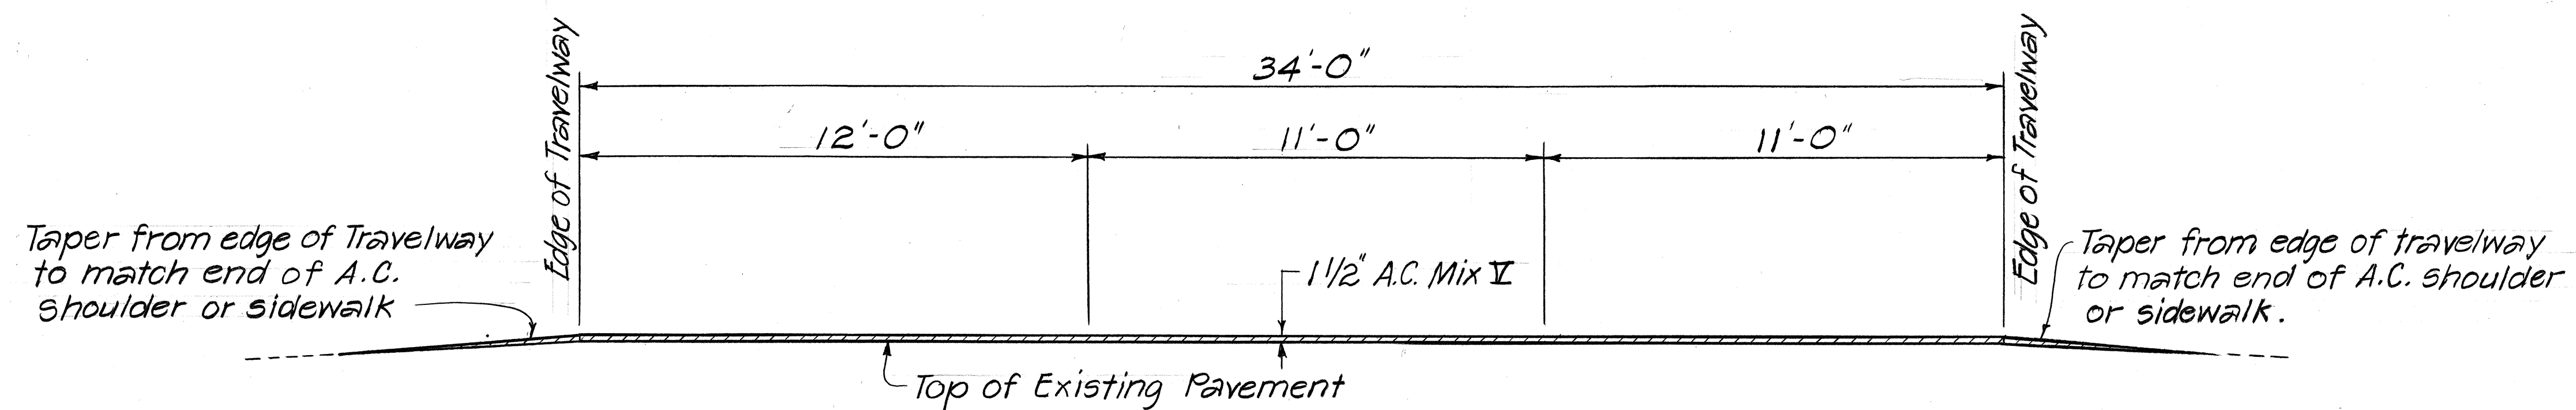

**TYPICAL SECTION
WAIALE BRIDGE OVERPASS**

Scale: 3/8" = 1'-0"

STATE OF HAWAII DEPARTMENT OF TRANSPORTATION HIGHWAYS DIVISION
TYPICAL SECTION
KAAHUMANU AVE. RESURFACING MAIN ST. TO HOBRON AVE. PROJECT NO. 32A-01-89M
SCALE: AS SHOWN DATE: AUG 1988 SHEET NO. 1 OF 1 SHEETS