



FED. ROAD DIST. NO.	STATE	PROJ. NO.	FISCAL YEAR	SHEET NO.	TOTAL SHEETS
HAWAII	HAW.	32A-01-93M	1993	4	4

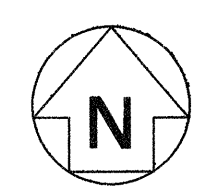


Eradicate portion of existing guide dashes and install new guide dashes (4" yellow and 8" white) w/ approx. radius of 45 ft.

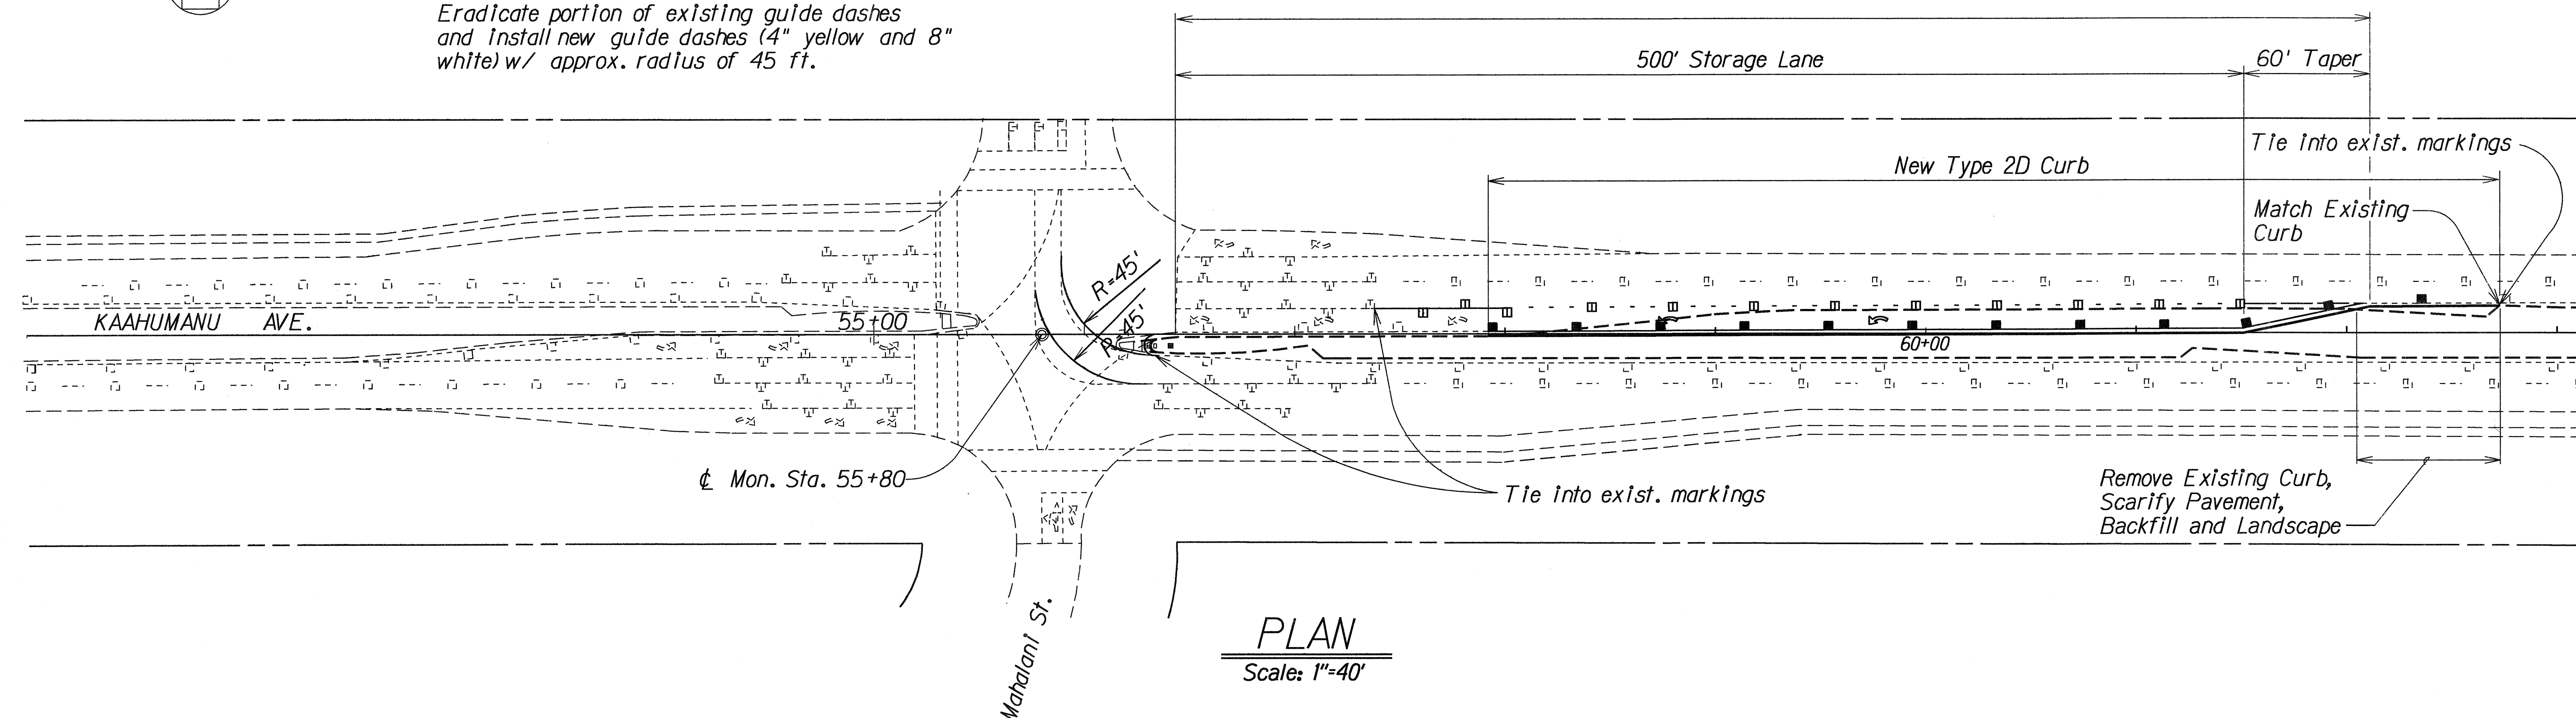


PLAN
Scale: 1"=40'

Remove Existing Nosing, Relocate Existing Facilities, Excavate, Install ACB Course and Pave. See Typical Section for Required Pavement Structure.

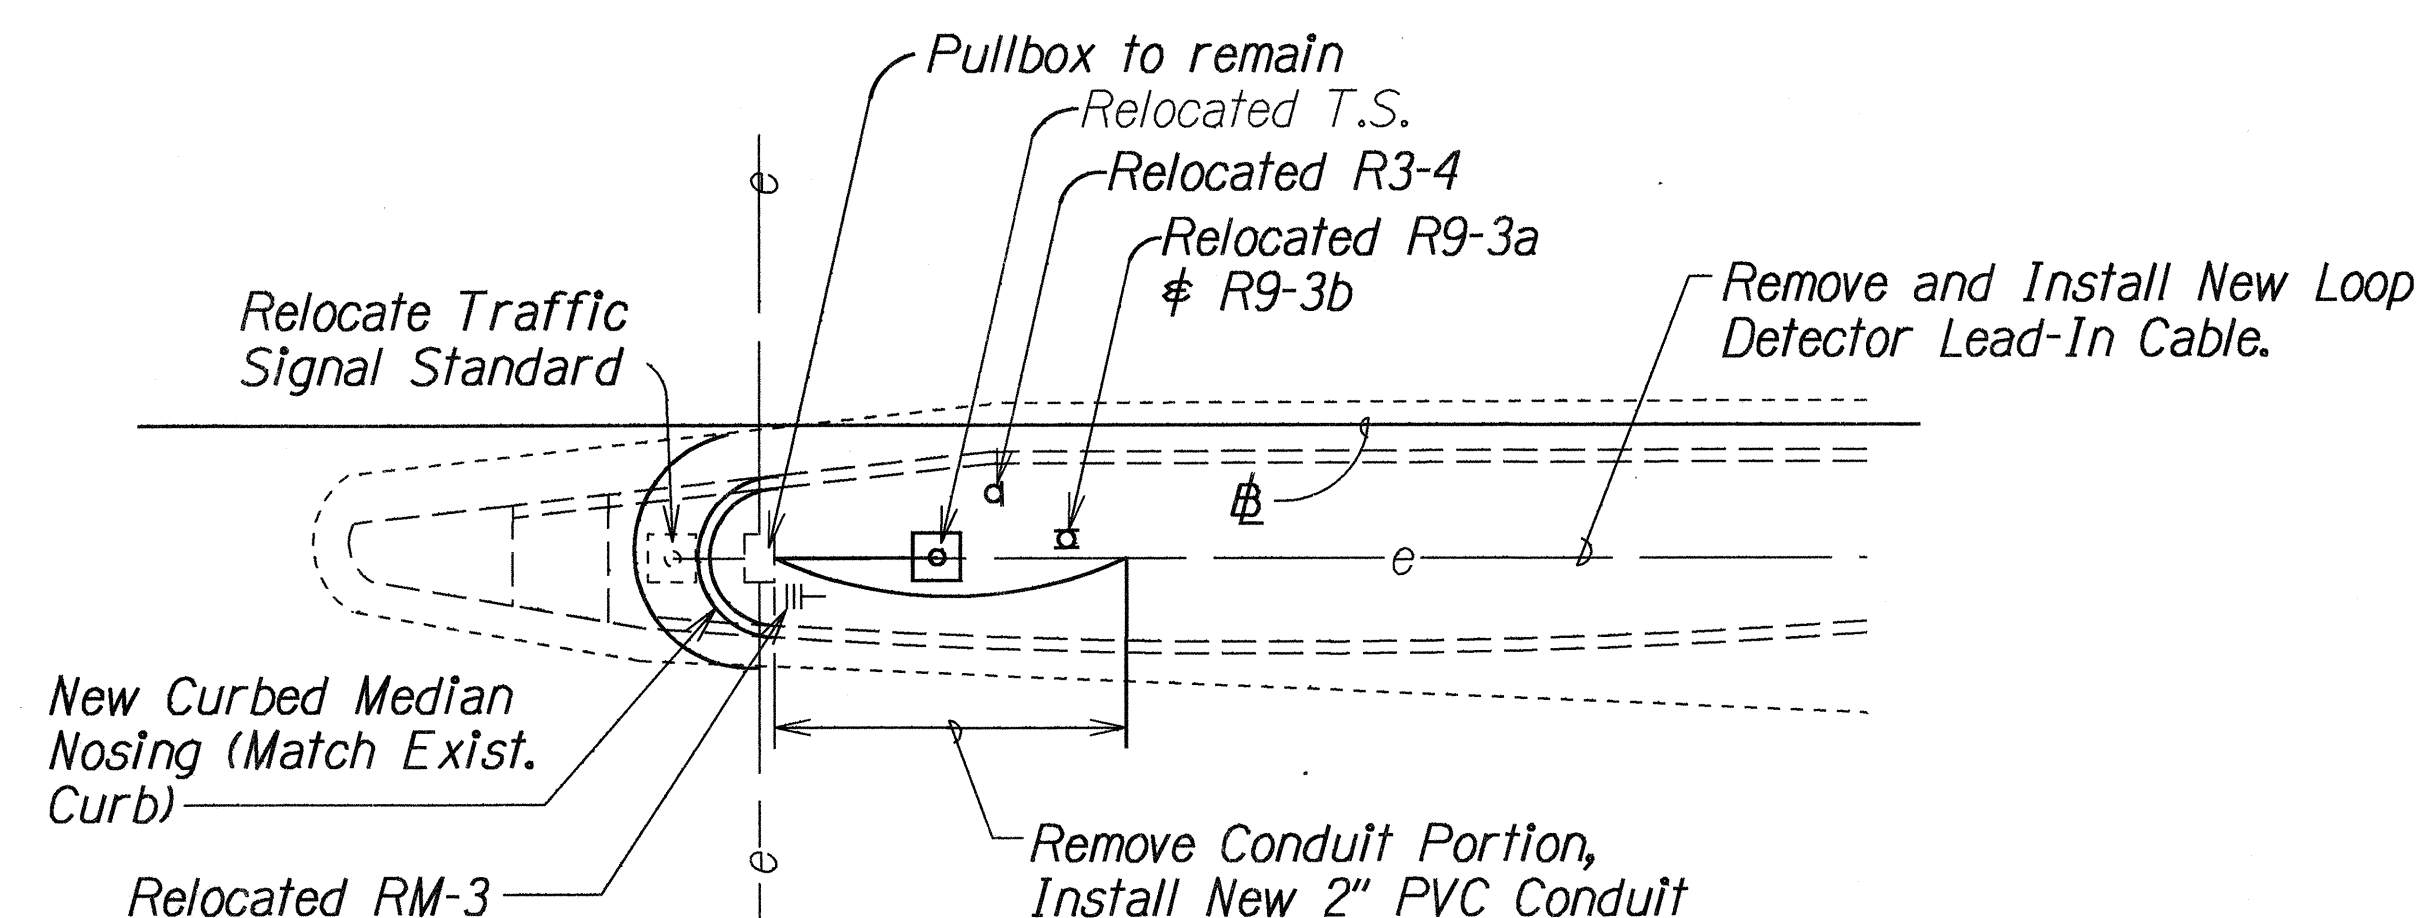

NOSING RECONSTRUCTION DETAIL

Not To Scale

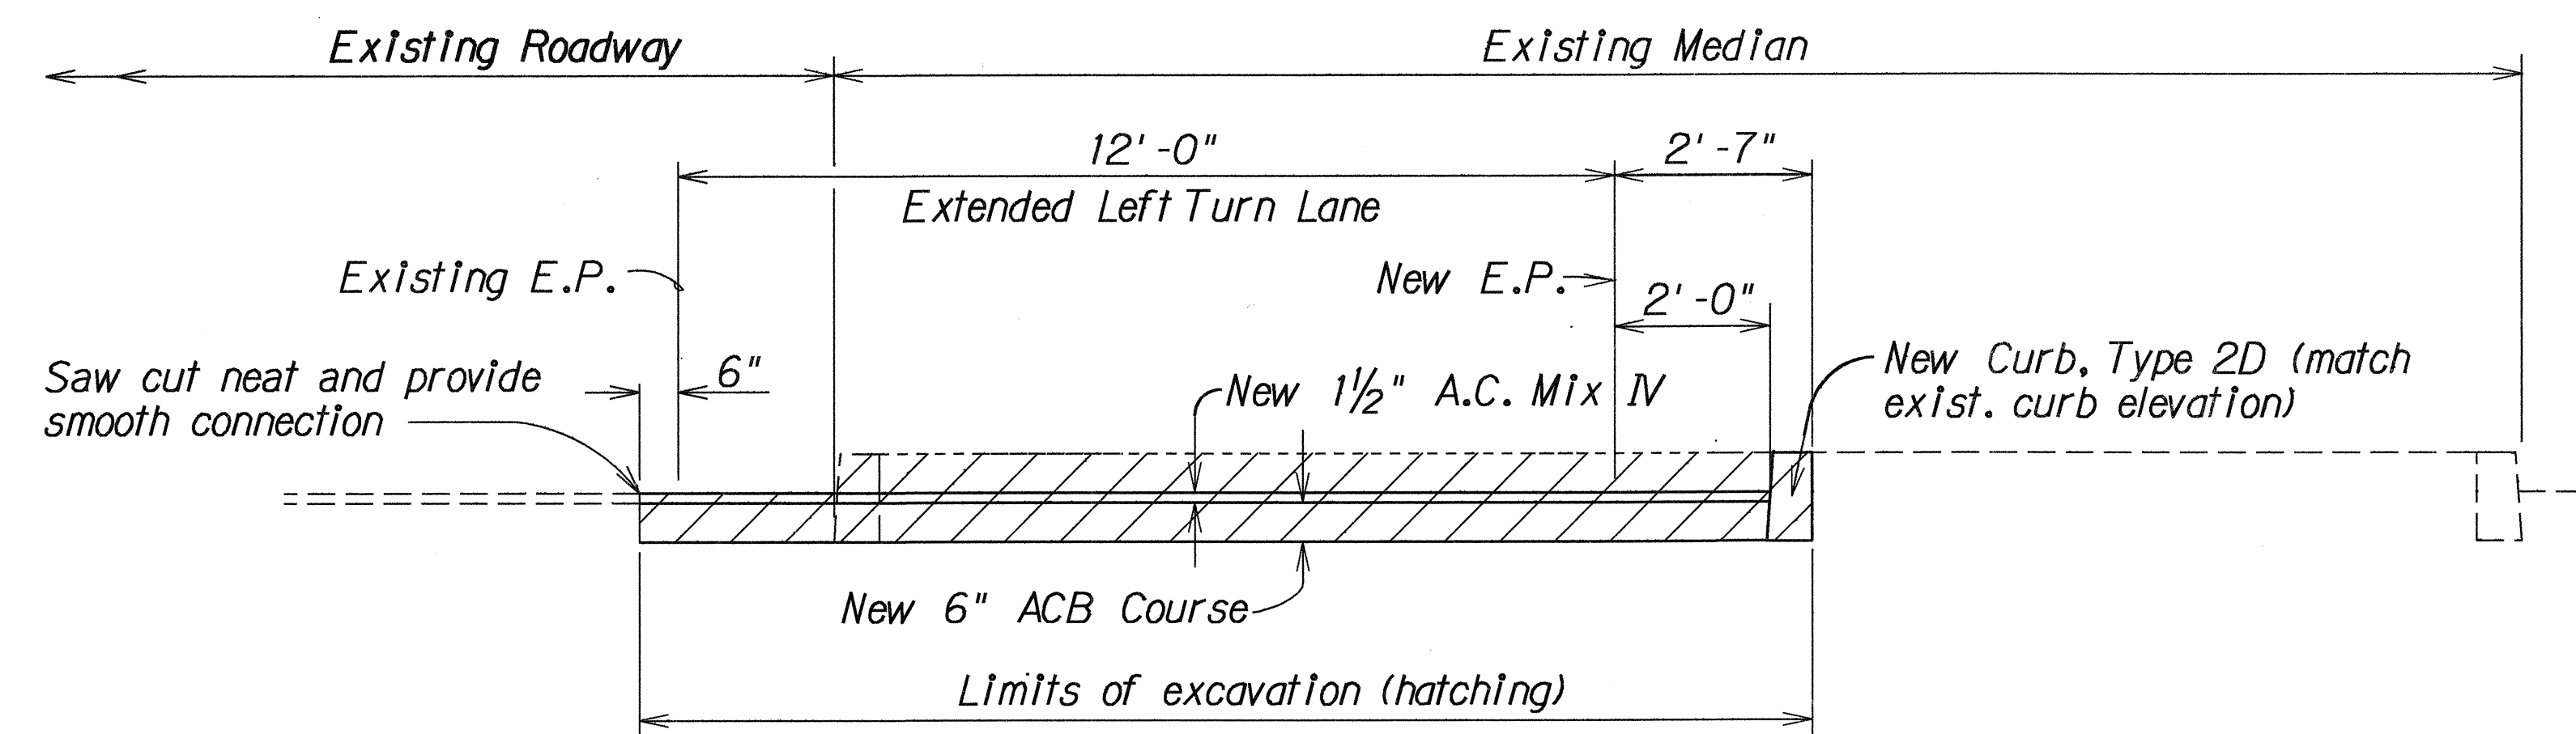

TYPICAL SECTION

Scale: 1/2" = 1'-0"

DATE	_____
SURVEY PLOTTED BY	_____
DRAWN BY	_____
DESIGNED BY	_____
QUANTITIES BY	_____
CHECKED BY	_____
ORIGINAL PLAN	_____
NOTE BOOK	_____
NO.	_____

STATE OF HAWAII
DEPARTMENT OF TRANSPORTATION
HIGHWAYS DIVISION

ROADWAY PLAN &

MISCELLANEOUS DETAILS

KAAHUMANU AVENUE

Left Turn Onto Mahalani Street

Project No. 32A-01-93M

Scale: As Shown

Date: April, 1993

SHEET No. 1 OF 1 SHEETS