


#### **NOTES**

- 1. LAYOUT OF PAVEMENT MARKINGS AND STRIPING SHALL BE DONE BY THE CONTRACTOR AND APPROVED BY THE ENGINEER PRIOR TO ANY INSTALLATION WORK.
- 2. EXISTING PAVEMENT MARKINGS NOT INCORPORATED IN THE FINAL TRAFFIC PATTERN SHALL BE REMOVED AS DIRECTED BY THE ENGINEER. COSTS SHALL BE INCIDENTAL TO THE VARIOUS PAVEMENT MARKING ITEMS.
- 3. RAISED PAVEMENT MARKERS SHALL NOT BE INSTALLED WITHIN CROSSWALKS.
- 4. FINAL LOCATIONS OF ALL SIGNS SHALL BE APPROVED BY THE ENGINEER PRIOR TO ANY INSTALLATION WORK.
- 5. EXISTING SIGNS NOT SHOWN ON THESE PLANS SHALL REMAIN AS POSTED UNLESS OTHERWISE DIRECTED BY THE ENGINEER. REMOVAL AND DISPOSAL OF EXISTING SIGNS AND/OR POSTS AS DESIGNATED ON THESE PLANS SHALL BE INCIDENTAL TO THE VARIOUS SIGNING ITEMS.
- 6. FINAL LOCATIONS OF ALL STOP LINES SHALL BE APPROVED BY THE ENGINEER PRIOR TO INSTALLATION.
- 7. ALL PAVEMENT STRIPING SHALL BE AS NOTED ON THE LEGEND OR PLANS.

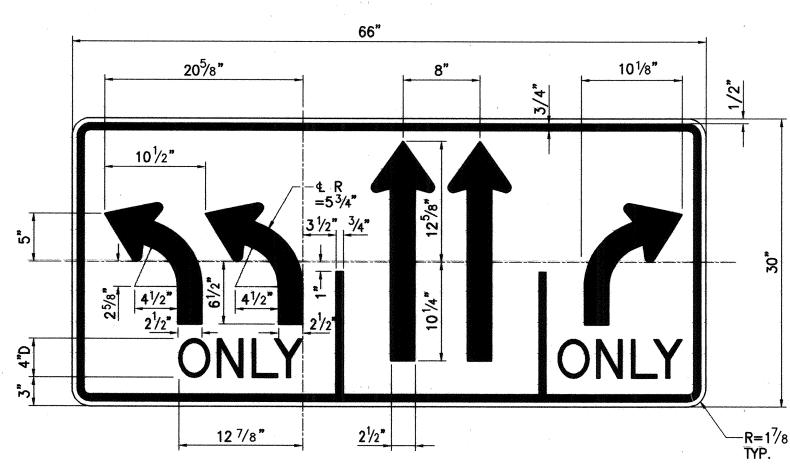

LEGEND - BLACK (NON-REFLECTIVE)
BACKGROUND - WHITE (REFLECTIVE)

R3-40 SIGN

**COLORS** 

# 19<sup>1</sup>/8" 19<sup>1</sup>/8"

42"

### **COLORS**

LEGEND - BLACK (NON-REFLECTIVE)
BACKGROUND - WHITE (REFLECTIVE)

R3-41 SIGN

LANE USE SIGN DETAILS NOT TO SCALE

BIKE LANE MARKING DETAIL

NOT TO SCALE

NOTE:

BIKE LANE MARKING SHALL BE PAID UNDER ITEM NO. 629.1051 - BIKE LANE MARKING AND INCLUDE ONE (1) PAVEMENT SYMBOL AND ONE (1) PAVEMENT ARROW.

LICENSED PROFESSIONAL ENGINEER No. 3244-C

## 21<sup>1</sup>/2" 211/2" 11<sup>1</sup>/4" 101/4" 10<sup>1</sup>/8"

FED. ROAD STATE

DIST. NO.

PROJ. NO.

HAW. NH-STP-032-1(6)

FISCAL SHEET TOTAL

27

YEAR

2000

NO. SHEETS

**COLORS** 

LEGEND - BLACK (NON-REFLECTIVE) BACKGROUND - WHITE (REFLECTIVE)

**8**5/8"

12 <sup>7</sup>/8"

R3-42 SIGN

Therdre & Kawaljerl'

STATE OF HAWAII

DEPARTMENT OF TRANSPORTATION

HIGHWAYS DIVISION

PAVEMENT MARKING, LEGEND,

DETAILS AND NOTES

SCALE: AS NOTED

KAAHUMANU AVENUE TRAFFIC SIGNAL MODERNIZATION HIGH STREET TO WHARF STREET FEDERAL AID PROJECT NO. NH-STP-032-1(6)

> DATE: AUG. 1999 SHEET No. 1 OF 1 SHEETS