
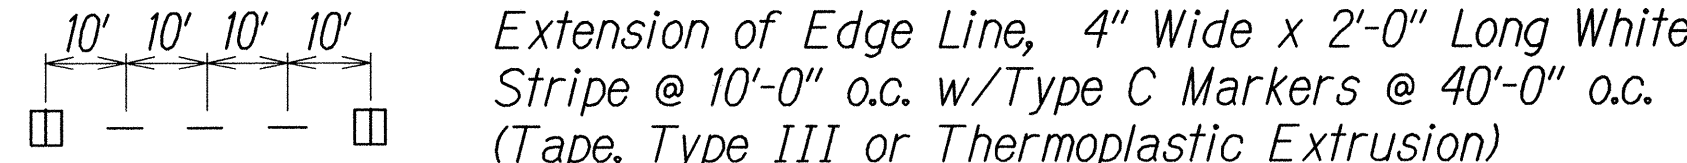
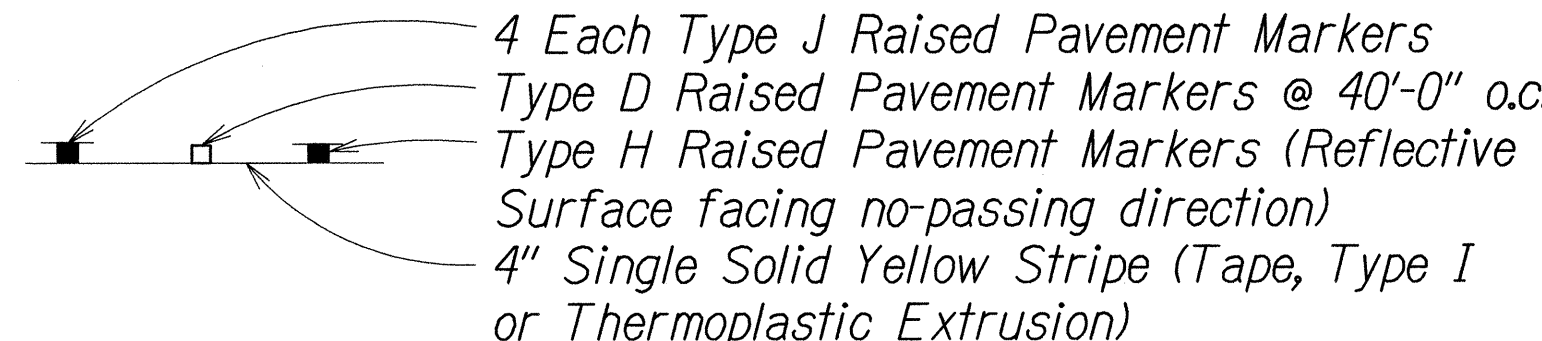
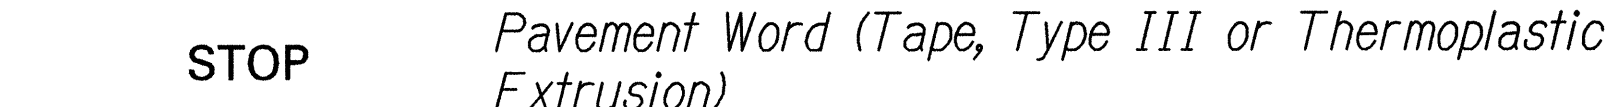
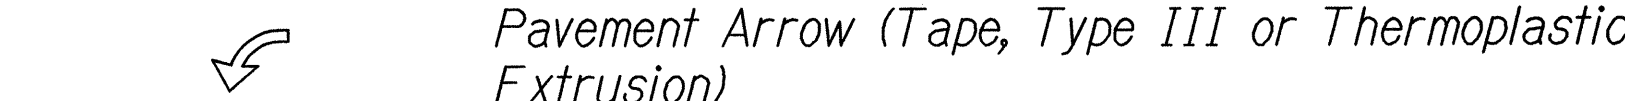
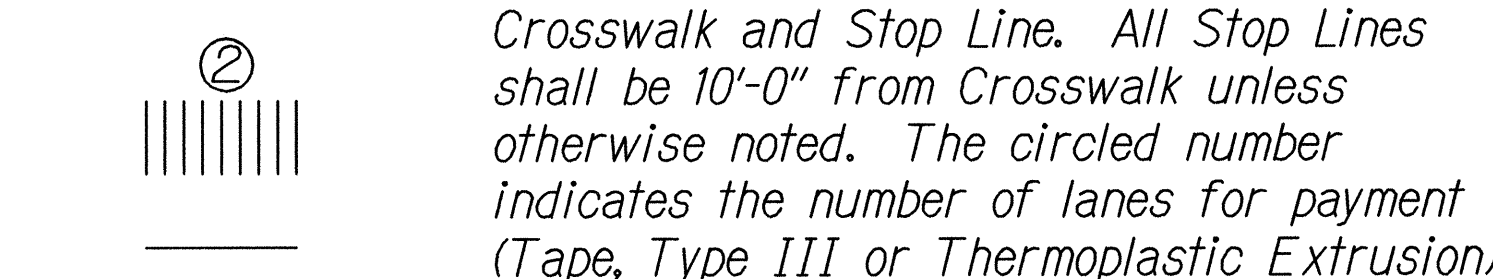
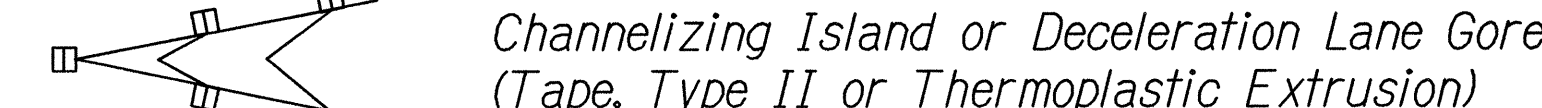
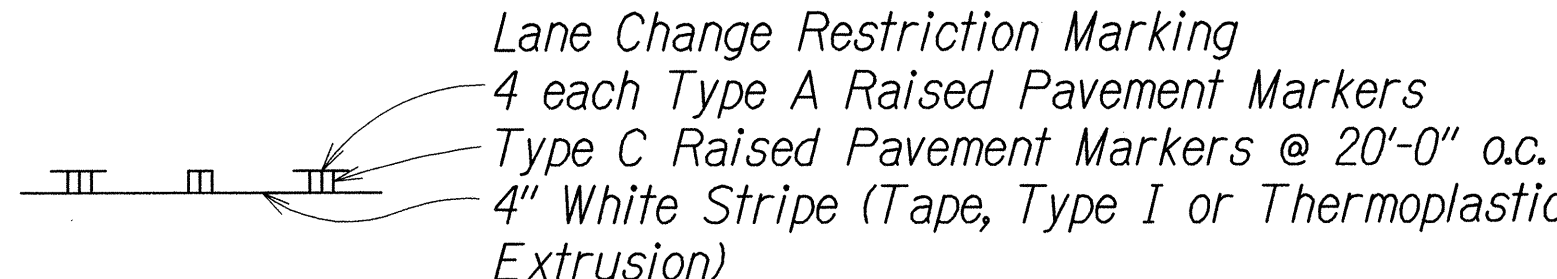
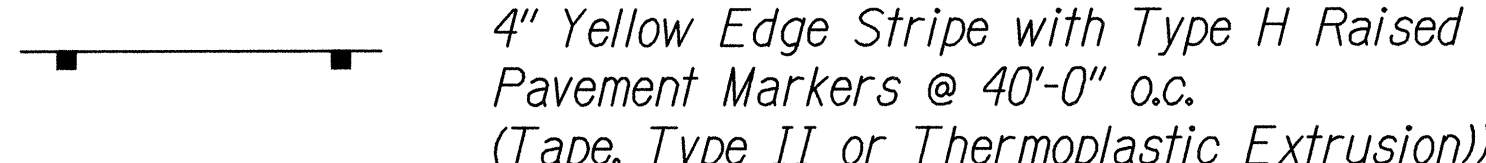



FED. ROAD DIST. NO.	STATE	FED. AID PROJ. NO.	FISCAL YEAR	SHEET NO.	TOTAL SHEETS
HAWAII	HAW.	NH-032-1(010)	2014	28	51

LEGEND

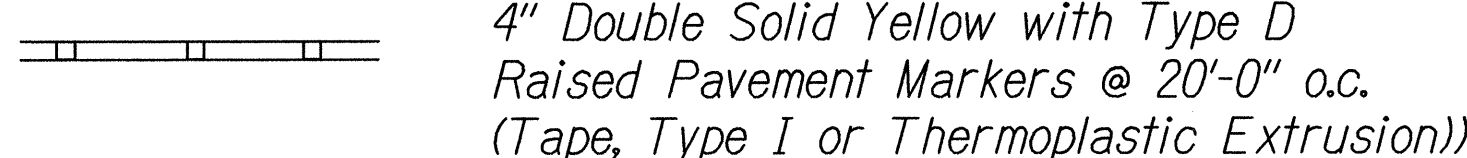


NOTES

1. *Layout of pavement markings and striping shall be done by the Contractor and approved by the Engineer prior to any installation work.*
2. *Existing pavement markings not incorporated in the final traffic pattern shall be removed as directed by the Engineer. Costs shall be incidental to the various pavement marking items.*
3. *Raised pavement markers shall not be installed within crosswalks.*
4. *Final locations of all signs shall be approved by the Engineer prior to any installation work.*
5. *Existing signs not shown on these plans shall remain as posted unless otherwise directed by the Engineer. Removal and disposal of existing signs and/or posts as designated on these plans shall be incidental to the various signing items.*
6. *Final locations of all Stop Lines shall be approved by the Engineer prior to installation.*
7. *All pavement striping shall be as noted on the legend or plans.*
8. *All preformed pavement marking tapes over existing pavement shall be applied with an approved primer as recommended by the tape manufacturer and as approved by the Engineer. The primer shall be allowed to dry to the tacky stage prior to tape application.*

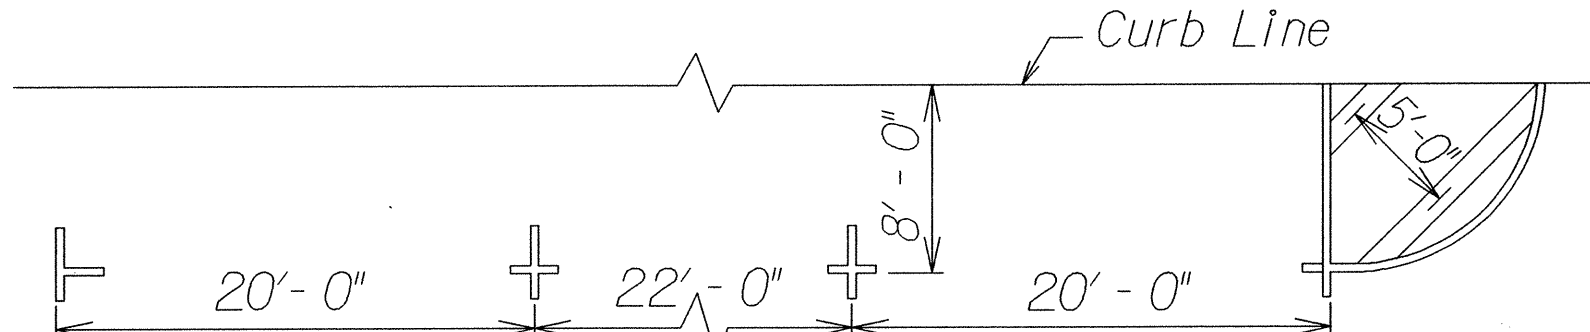

## PARKING SPACE LIMITS

Scale:  $1/8" = 1'-0"$

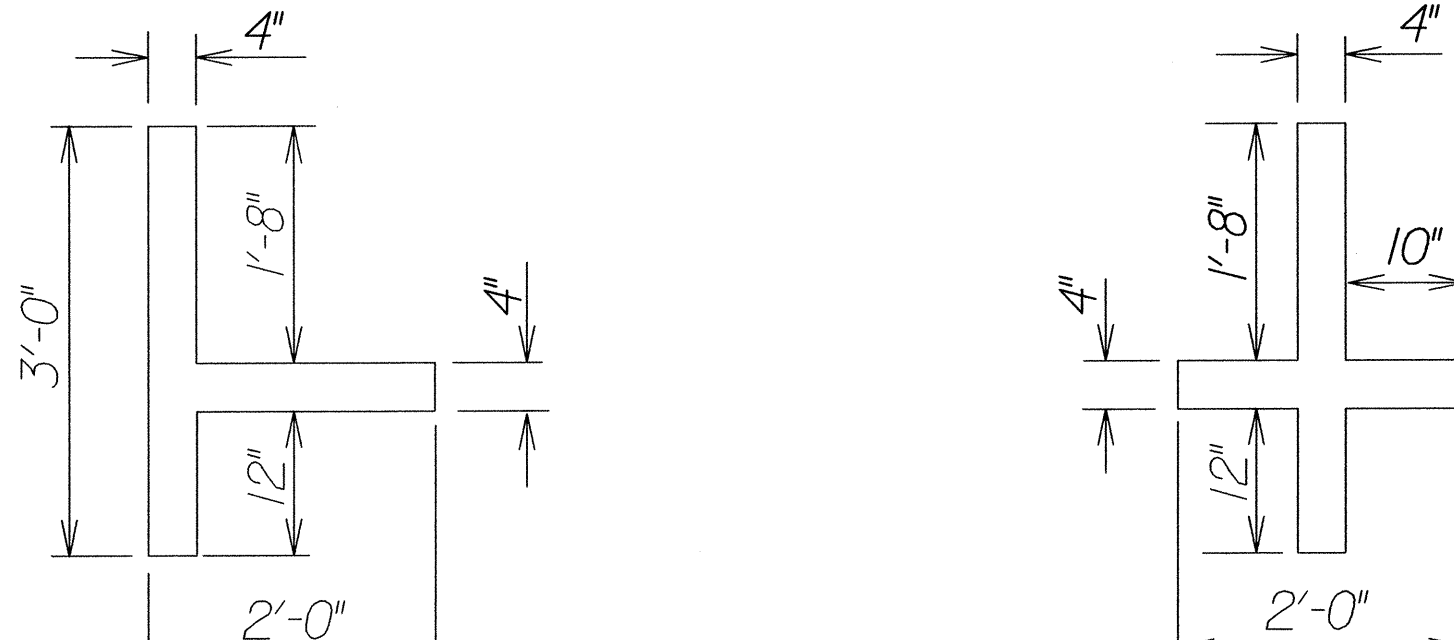

## PARKING SPACE DETAIL

Scale:  $\frac{3}{4}" = 1'-0"$

## TYPICAL PARKING SPACE MARKINGS

ORIGINAL PLAN	SURVEY PLOTTED BY _____	DATE _____
	DRAWN BY <i>iq</i>	• <i>12/01</i>
	TRACED BY _____	•
NOTE BOOK	DESIGNED BY <i>cf</i>	•
	QUANTITIES BY _____	•
	CHECKED BY _____	•
		•

STATE OF HAWAII  
DEPARTMENT OF TRANSPORTATION  
HIGHWAYS DIVISION  
PAVEMENT MARKING  
LEGEND, DETAILS & NOTES  
MAIN STREET RESURFACING, High St. to Kaahumanu Ave.  
and KAAHUMANU AVENUE RESURFACING  
Main Street to Hobron Avenue  
Federal-Aid Project No. NH-032-1(010)  
Scale: As Shown Date: July, 2014